




GROUND FLOOR PLAN
Scale 1:100

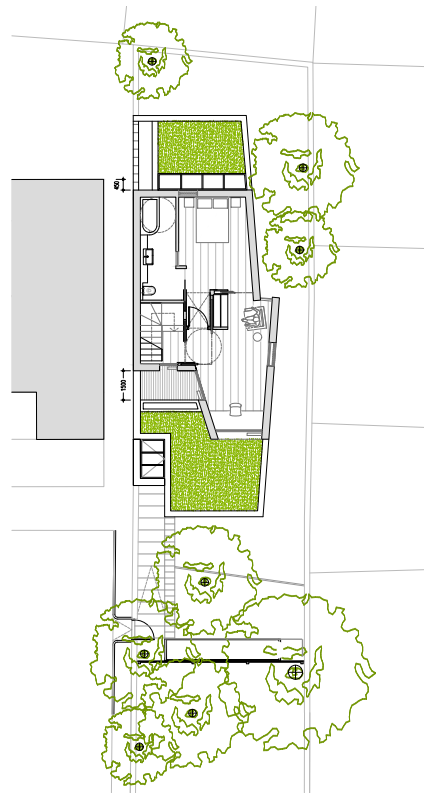

FIRST FLOOR PLAN
Scale 1:100

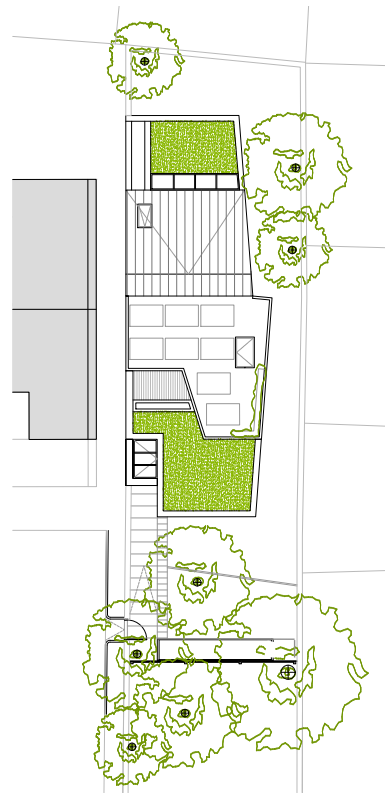


ROOF PLAN
Scale 1:100

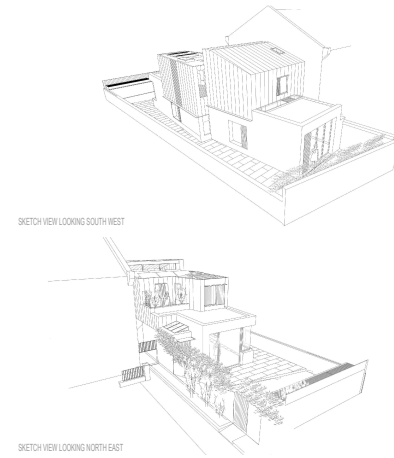

LOOKING EAST FROM MALDEN CLOSE


2017/3677/P
NON-MATERIAL AMENDMENT ISSUE

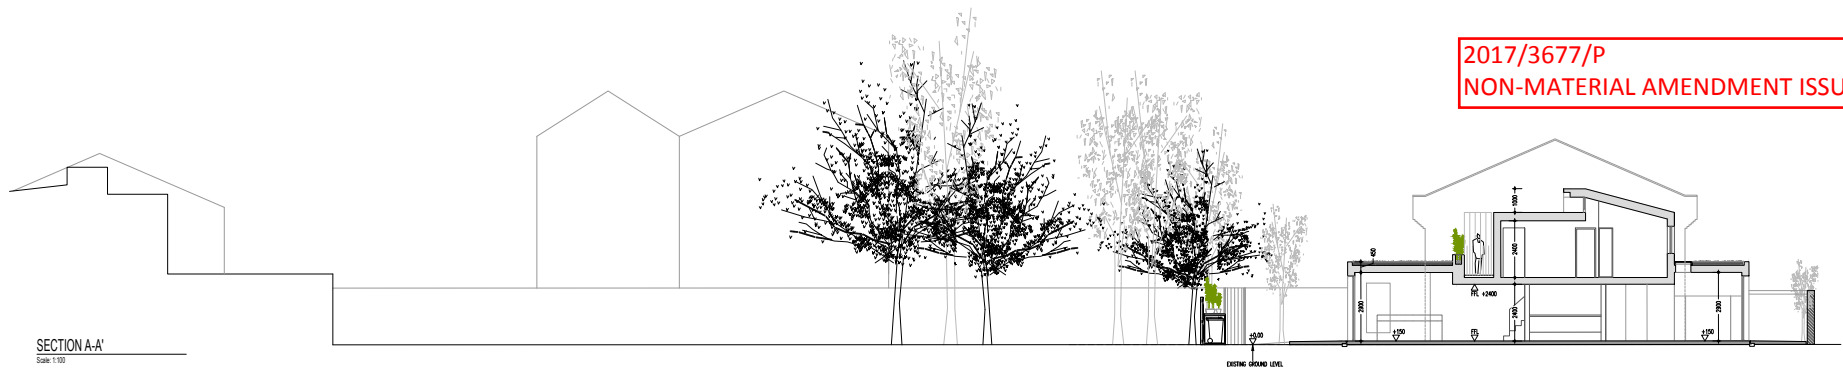

SECTION A-A'
Scale 1:100

R/O 27 LEIGHTON ROAD

Note: Amended to show updated cycle storage
Drawing no. 140-P-004 Rev C 2017-10-20

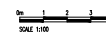

<p>C 03.09.19 Issued for Planning C 20.10.17 Updated cycle store B 14.09.17 Issued for Non-Material Amendment Application A 23.08.17 Issued for Non-Material Amendment Application 26.07.16 Issued for Planning Application</p>	<p>KC/AM KC/AM KC/AM KC/AM KC/AM</p>	<p>PROPOSAL PLANNING PLANNING PLANNING PLANNING</p>	<p>1:100 @ A1 JULY 2016 C</p>	<p>AMA Architectural Model Associates Ltd 80, One Prince of Wales Road, London W8 5SL R/O 27 LEIGHTON ROAD, NW5 140-P-004</p>