



1. SOUTH ELEVATION  
Scale: 1:100

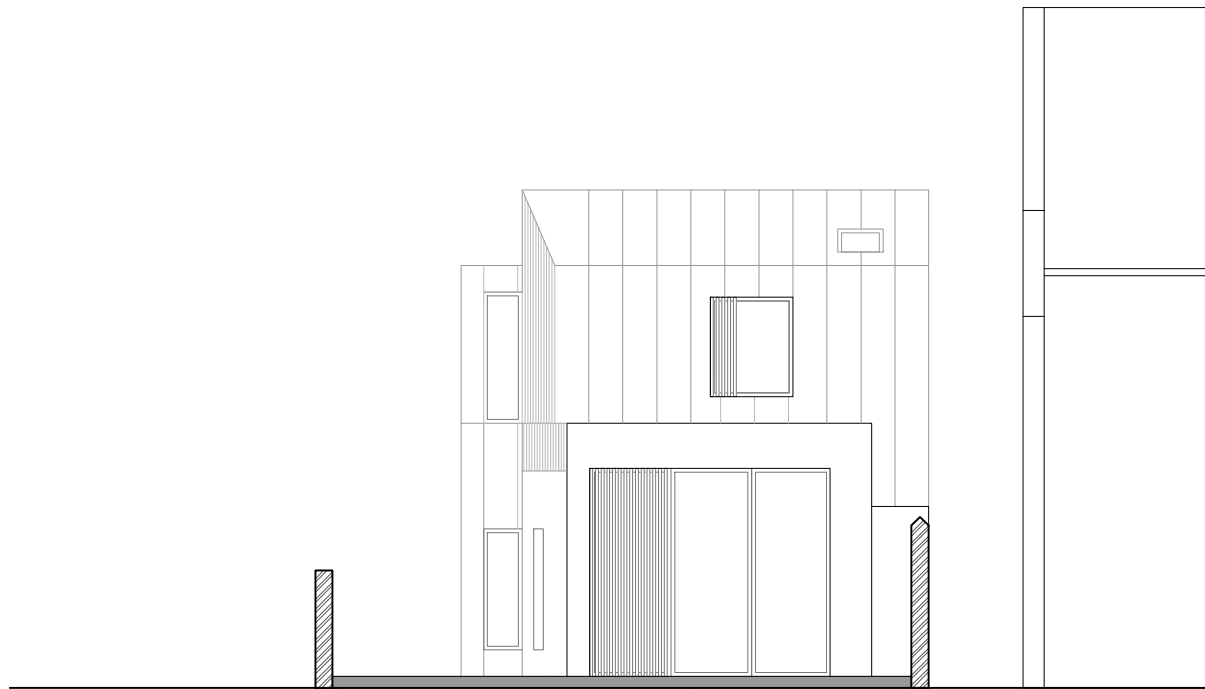


2. NORTH ELEVATION  
Scale: 1:100

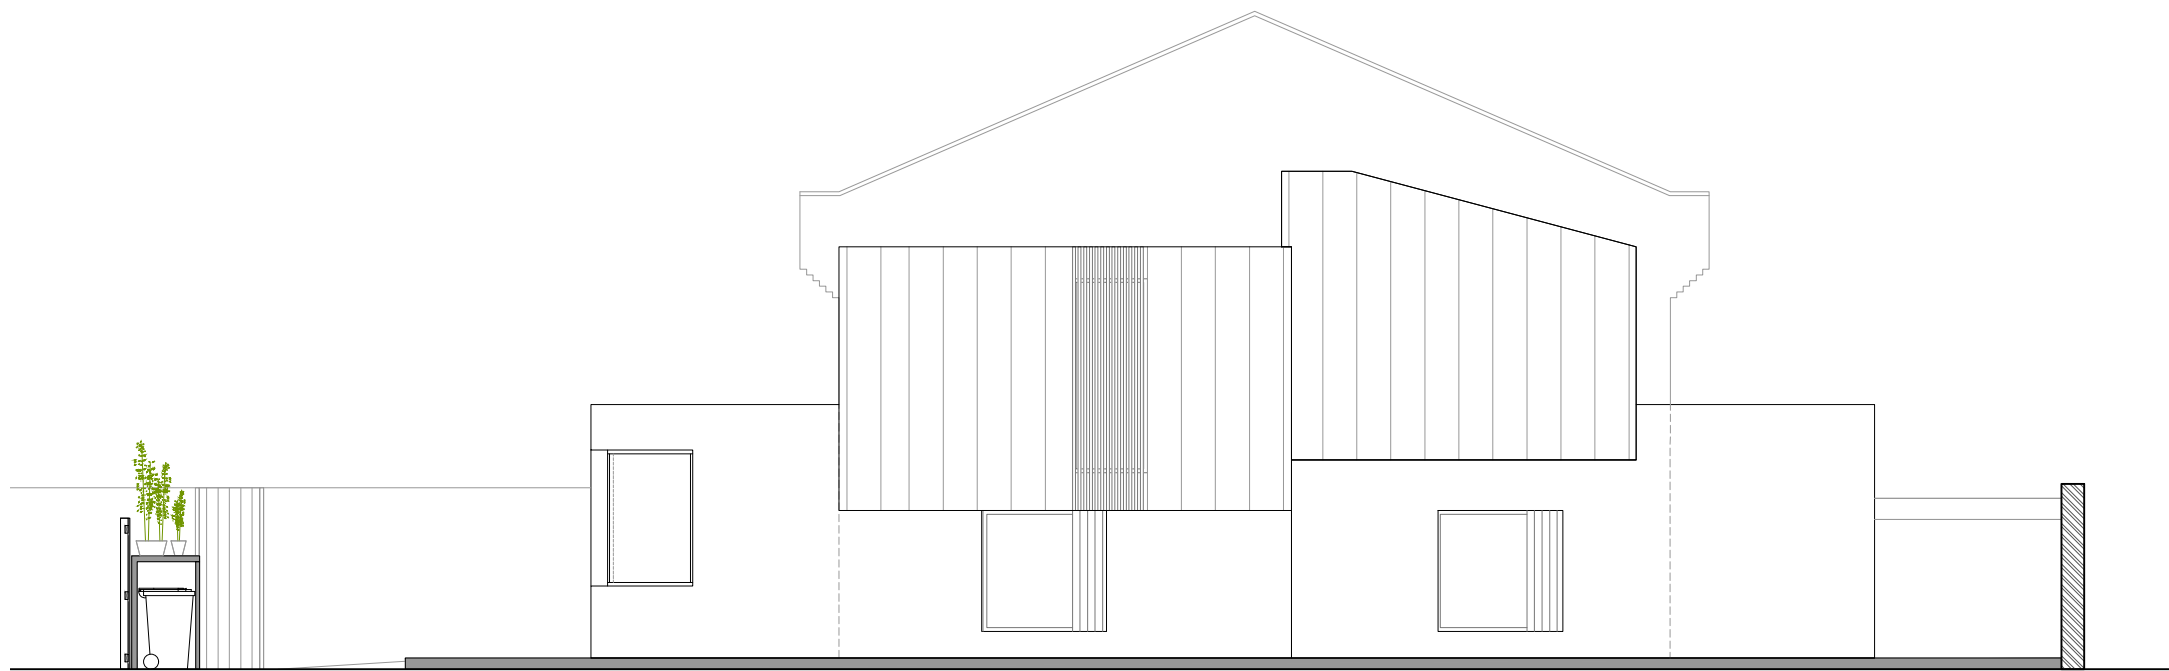


3. EAST ELEVATION  
Scale: 1:100

2017/3677/P  
NON-MATERIAL AMENDMENT ISSUE

R/O 27 LEIGHTON ROAD

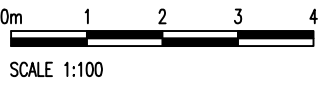

			Drawing Status PROPOSED EXTERIOR ELEVATIONS		 <small>Alan Morris Architect Unit 52 One Prince of Wales Road London NW5 3LW</small>	
			Drawing Status PLANNING			
A	03.09.19	Issued for Planning	KC/AM	Scale 1:100 @ A2		Date DEC 2016
A	23.06.17	Issued for Non-Material Amendment Application	KC/AM			
-	09.12.16	Issued for Planning Application	KC/AM	Drawing Number 140-P-007	Rev A	
Rev	Date	Description	Rev/Cls By	Project Title R/O 27 LEIGHTON ROAD, NW5		