




1 EXISTING GROUND FLOOR PLAN
Scale: 1:50

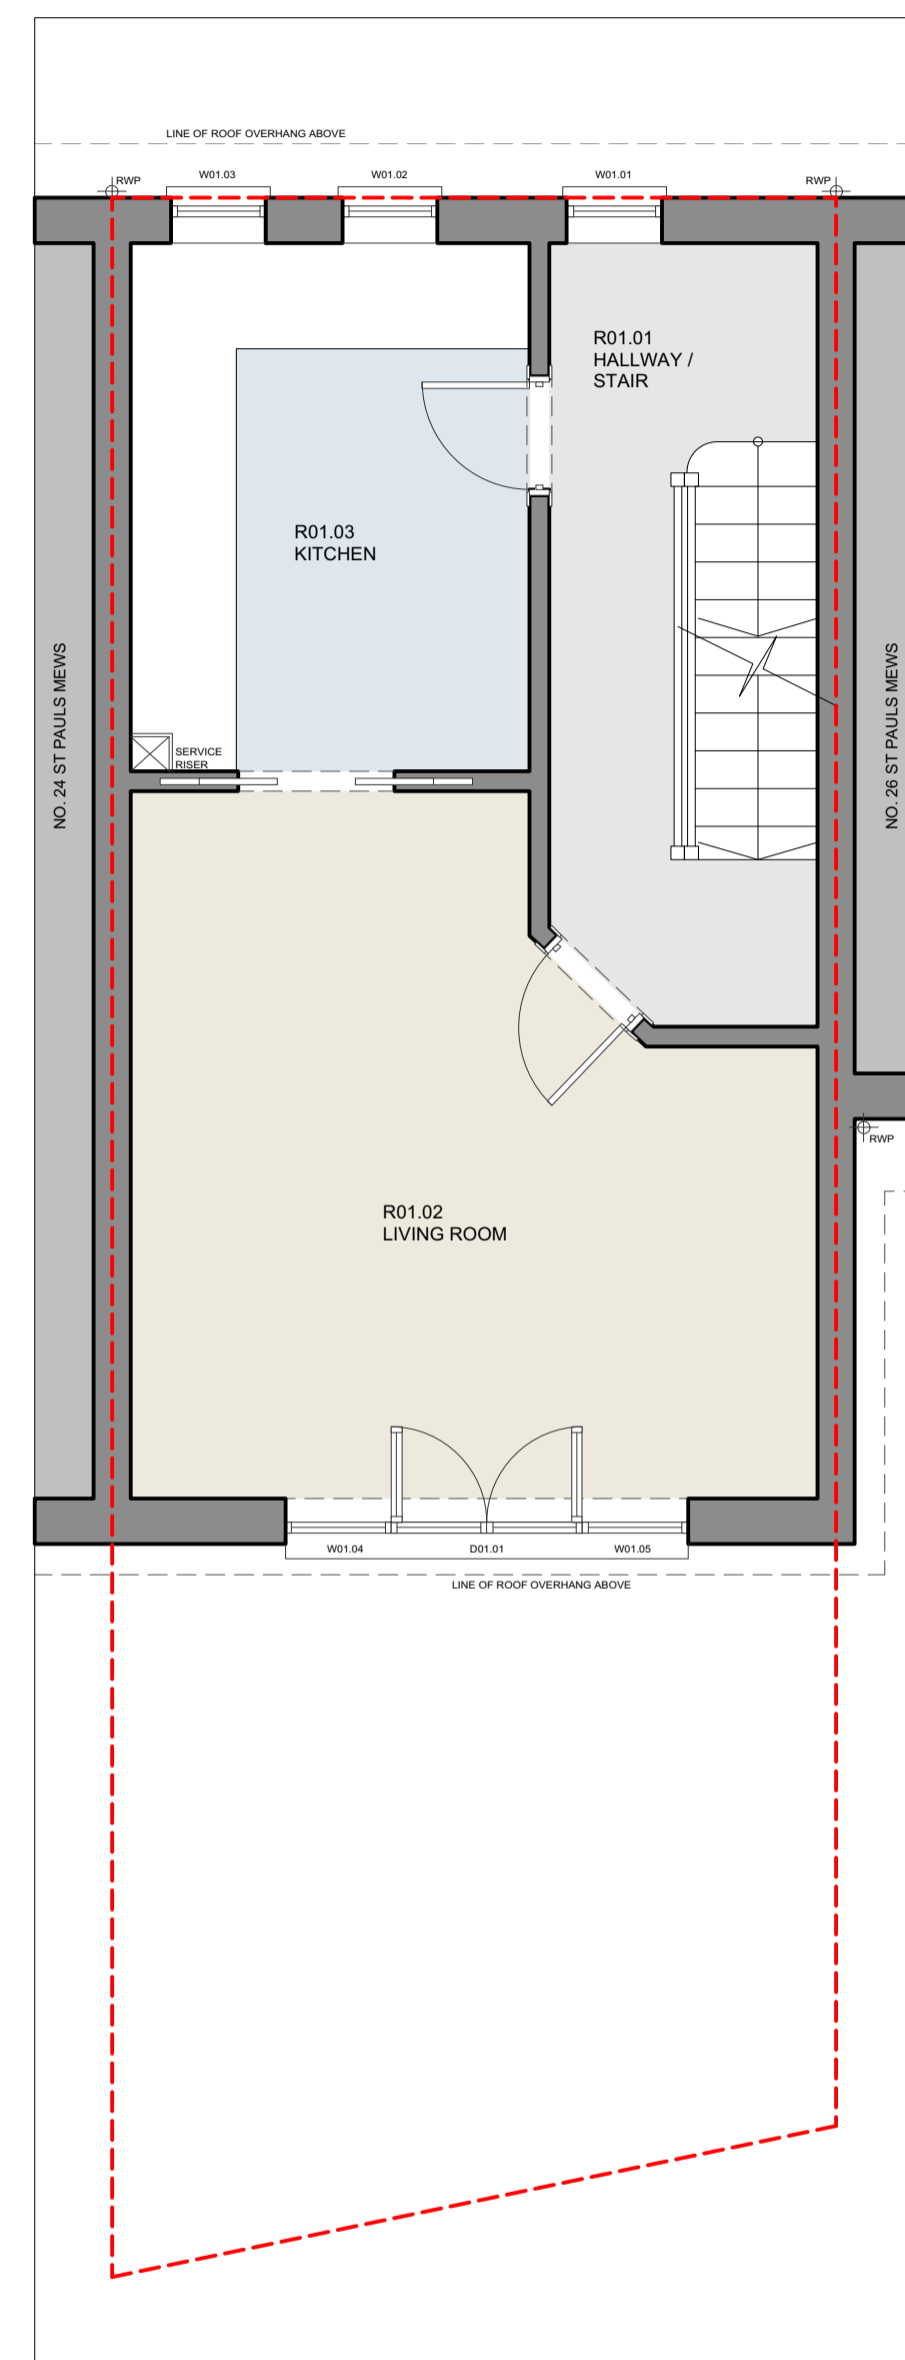


2 EXISTING FIRST FLOOR PLAN
Scale: 1:50

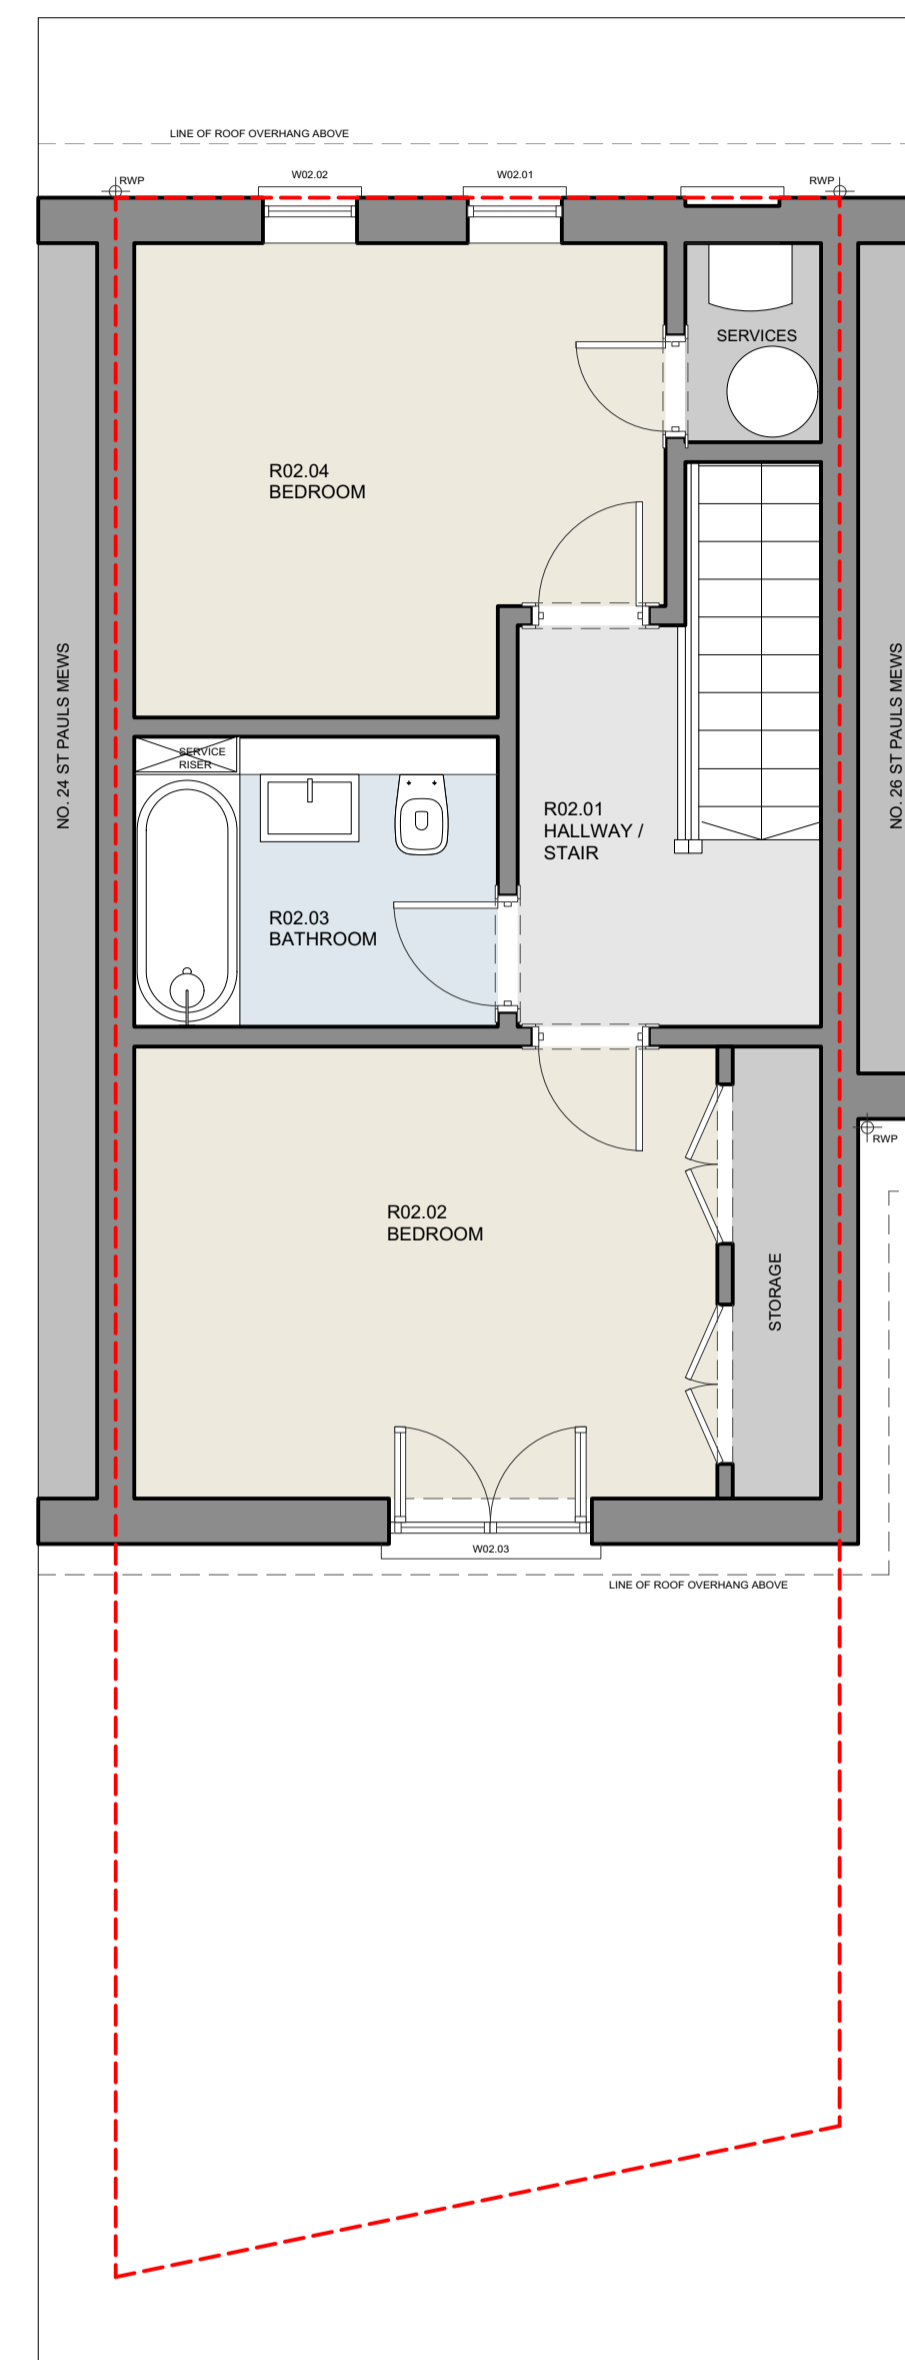

3 EXISTING SECOND FLOOR PLAN
Scale: 1:50

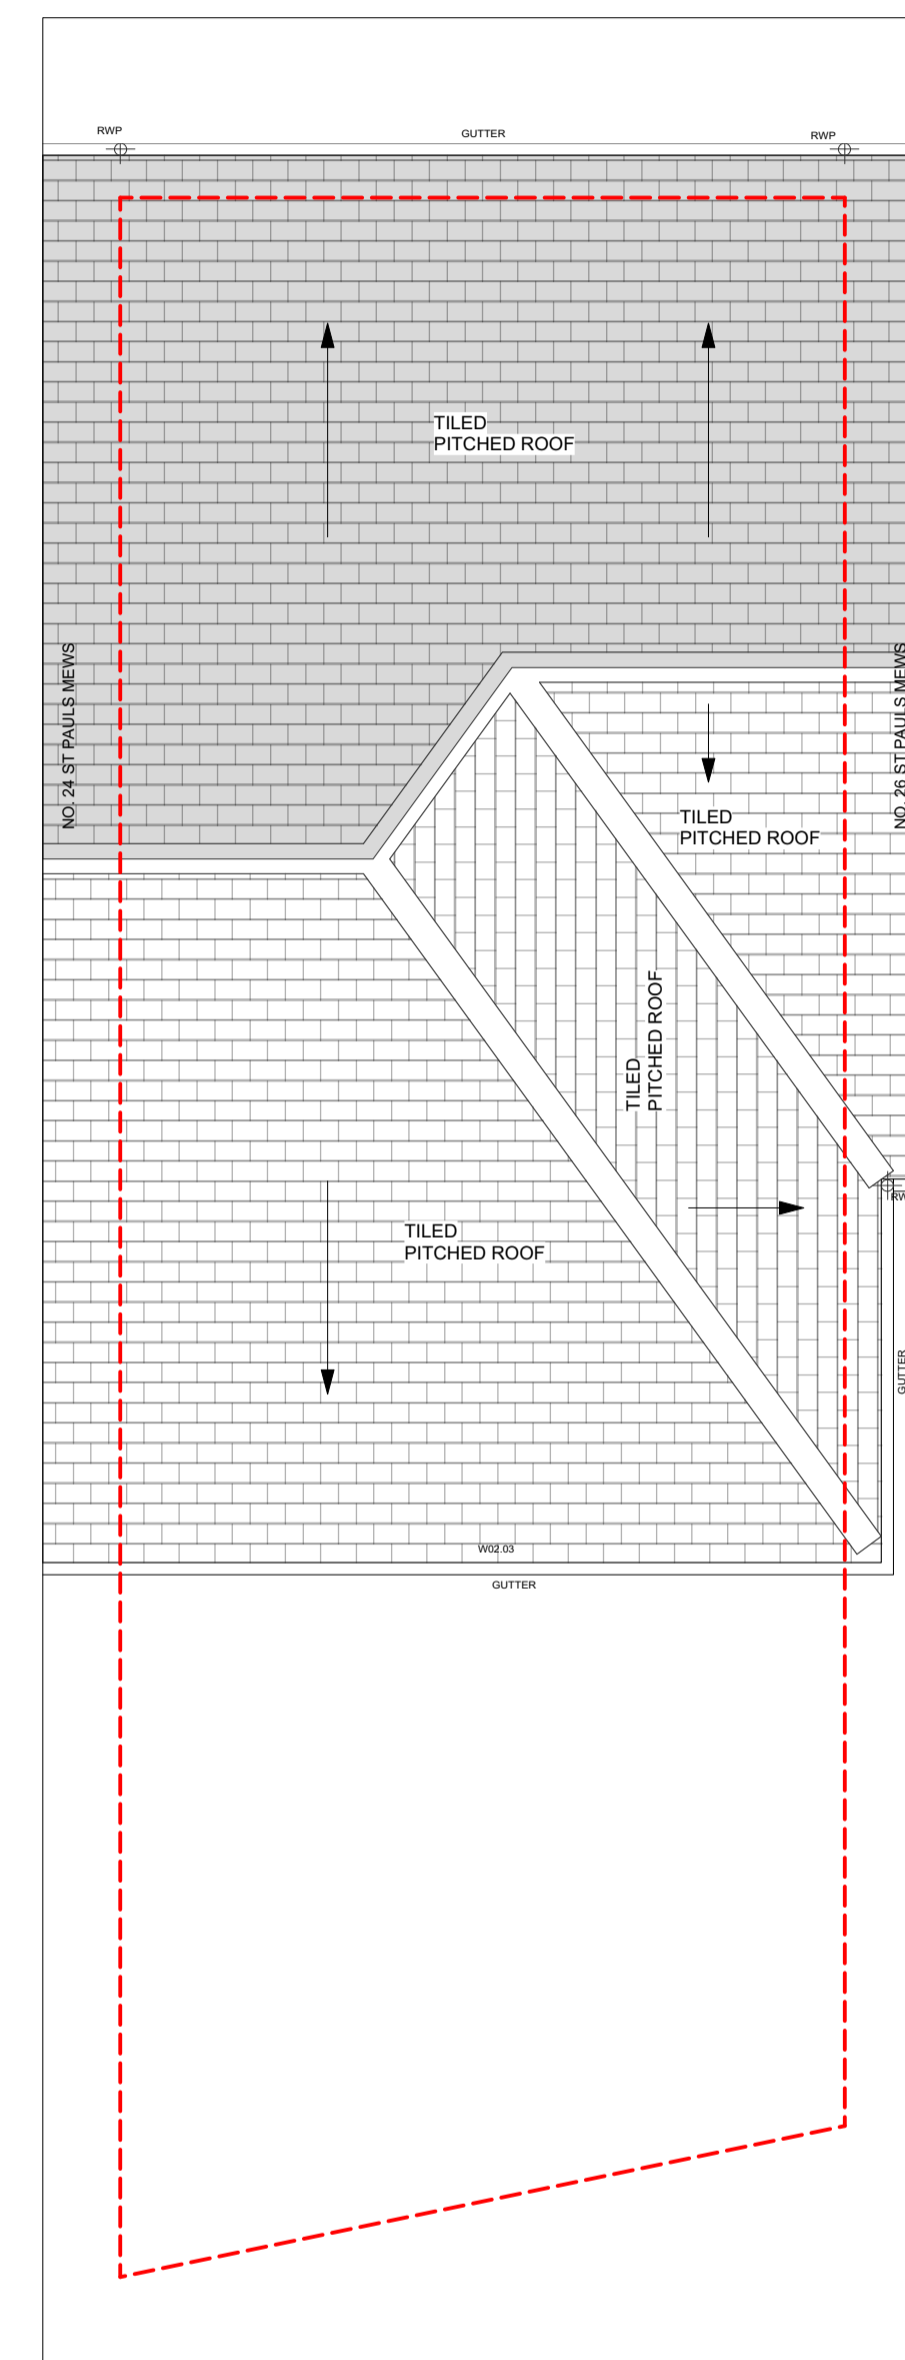

4 EXISTING ROOF PLAN
Scale: 1:50

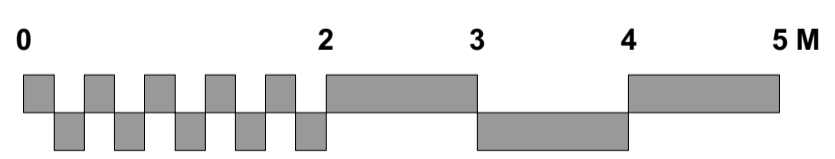

SITE KEY:
EXISTING

ELECTRICAL & LIGHTING KEY	
CATS CONNECTION (CAT-6)	COMMUNICATIONS/ DATA SOCKET
BT PHONE LINE CONNECTION	SMOKE / HEAT DETECTOR
SKY PLUS TV CONNECTION	PIR MOVEMENT SENSOR
VIRGIN TV CONNECTION	SECURITY TERMINAL
TV AERIAL	INT SECURITY SOUNDER
MAGIC EYE	SHOCK DOOR CONTACT
THERMOSTAT (W = WIRELESS)	SECURITY SOUNDER
	PUSH/TURN DIMMER SWITCH
LIGHT SWITCH	MAINS WATER SUPPLY
PULL CORD	DIGITAL TV AERIAL POINT
LOW VOLTAGE DOWNLIGHTER	ROOFLIGHT OPENER
LOW VOLTAGE DIRECTIONAL DOWNLIGHTER	STRIPLIGHT
PENDANT LAMP	WALL LAMP
EXTRACTOR FAN	SWITCHED FUSED SPUR
DOORBELL PUSH	SINGLE SWITCHED SOCKET
DOORBELL SOUNDER	TWIN SWITCHED SOCKET
	TWIN SWITCHED SOCKET WITH USB
	TWIN SWITCHED OUTDOOR SOCKET - IP 66
	DOOR RELEASE / INTERCOM
	SHAVR SOCKET

DRAWING NOTES
 1) THESE DRAWINGS ARE FOR PLANNING ONLY - NOT FOR CONSTRUCTION.
 2) ALL DETAILS INCLUDING EARTH CONDITIONS, STRUCTURE, GLAZING, GROUND AND OVERHEAD WATERPROOFING, M&E SERVICES AND FINISHES ARE SHOWN FOR INDICATIVE PURPOSES ONLY FOR PLANNING AND ARE SUBJECT TO CONTRACTOR'S OWN SURVEY, DESIGN AND STATUTORY APPROVALS (INCLUDING BUT NOT LIMITED TO PLANNING PERMISSION, BUILDING CONTROL, PARTY WALLS AND WATER BOARD) PRIOR TO COMMENCING WORK. NO CHECKS HAVE BEEN MADE ON RESTRICTIVE COVENANTS; RESPONSIBILITY FOR OBTAINING ALL APPROVALS WILL BE BORNE BY THE CONTRACTOR.
 3) Bernard Zammit trading as XAMI, All rights are reserved; nothing may be done with a copyrighted work without explicit permission.



B@XAMI.CO.UK
MOBILE +44 (0)7952965033

© 2017 XAMI

STATUS: PLANNING	
Project Title	25 ST PAULS MEWS
Sheet Title	EXISTING PLANS
Project ID	1916
Scale	1:50@A1 1:100@A3
Sheet No.	(00)00
Date	27 / 08 / 2019

No.	Date	Issue Notes