

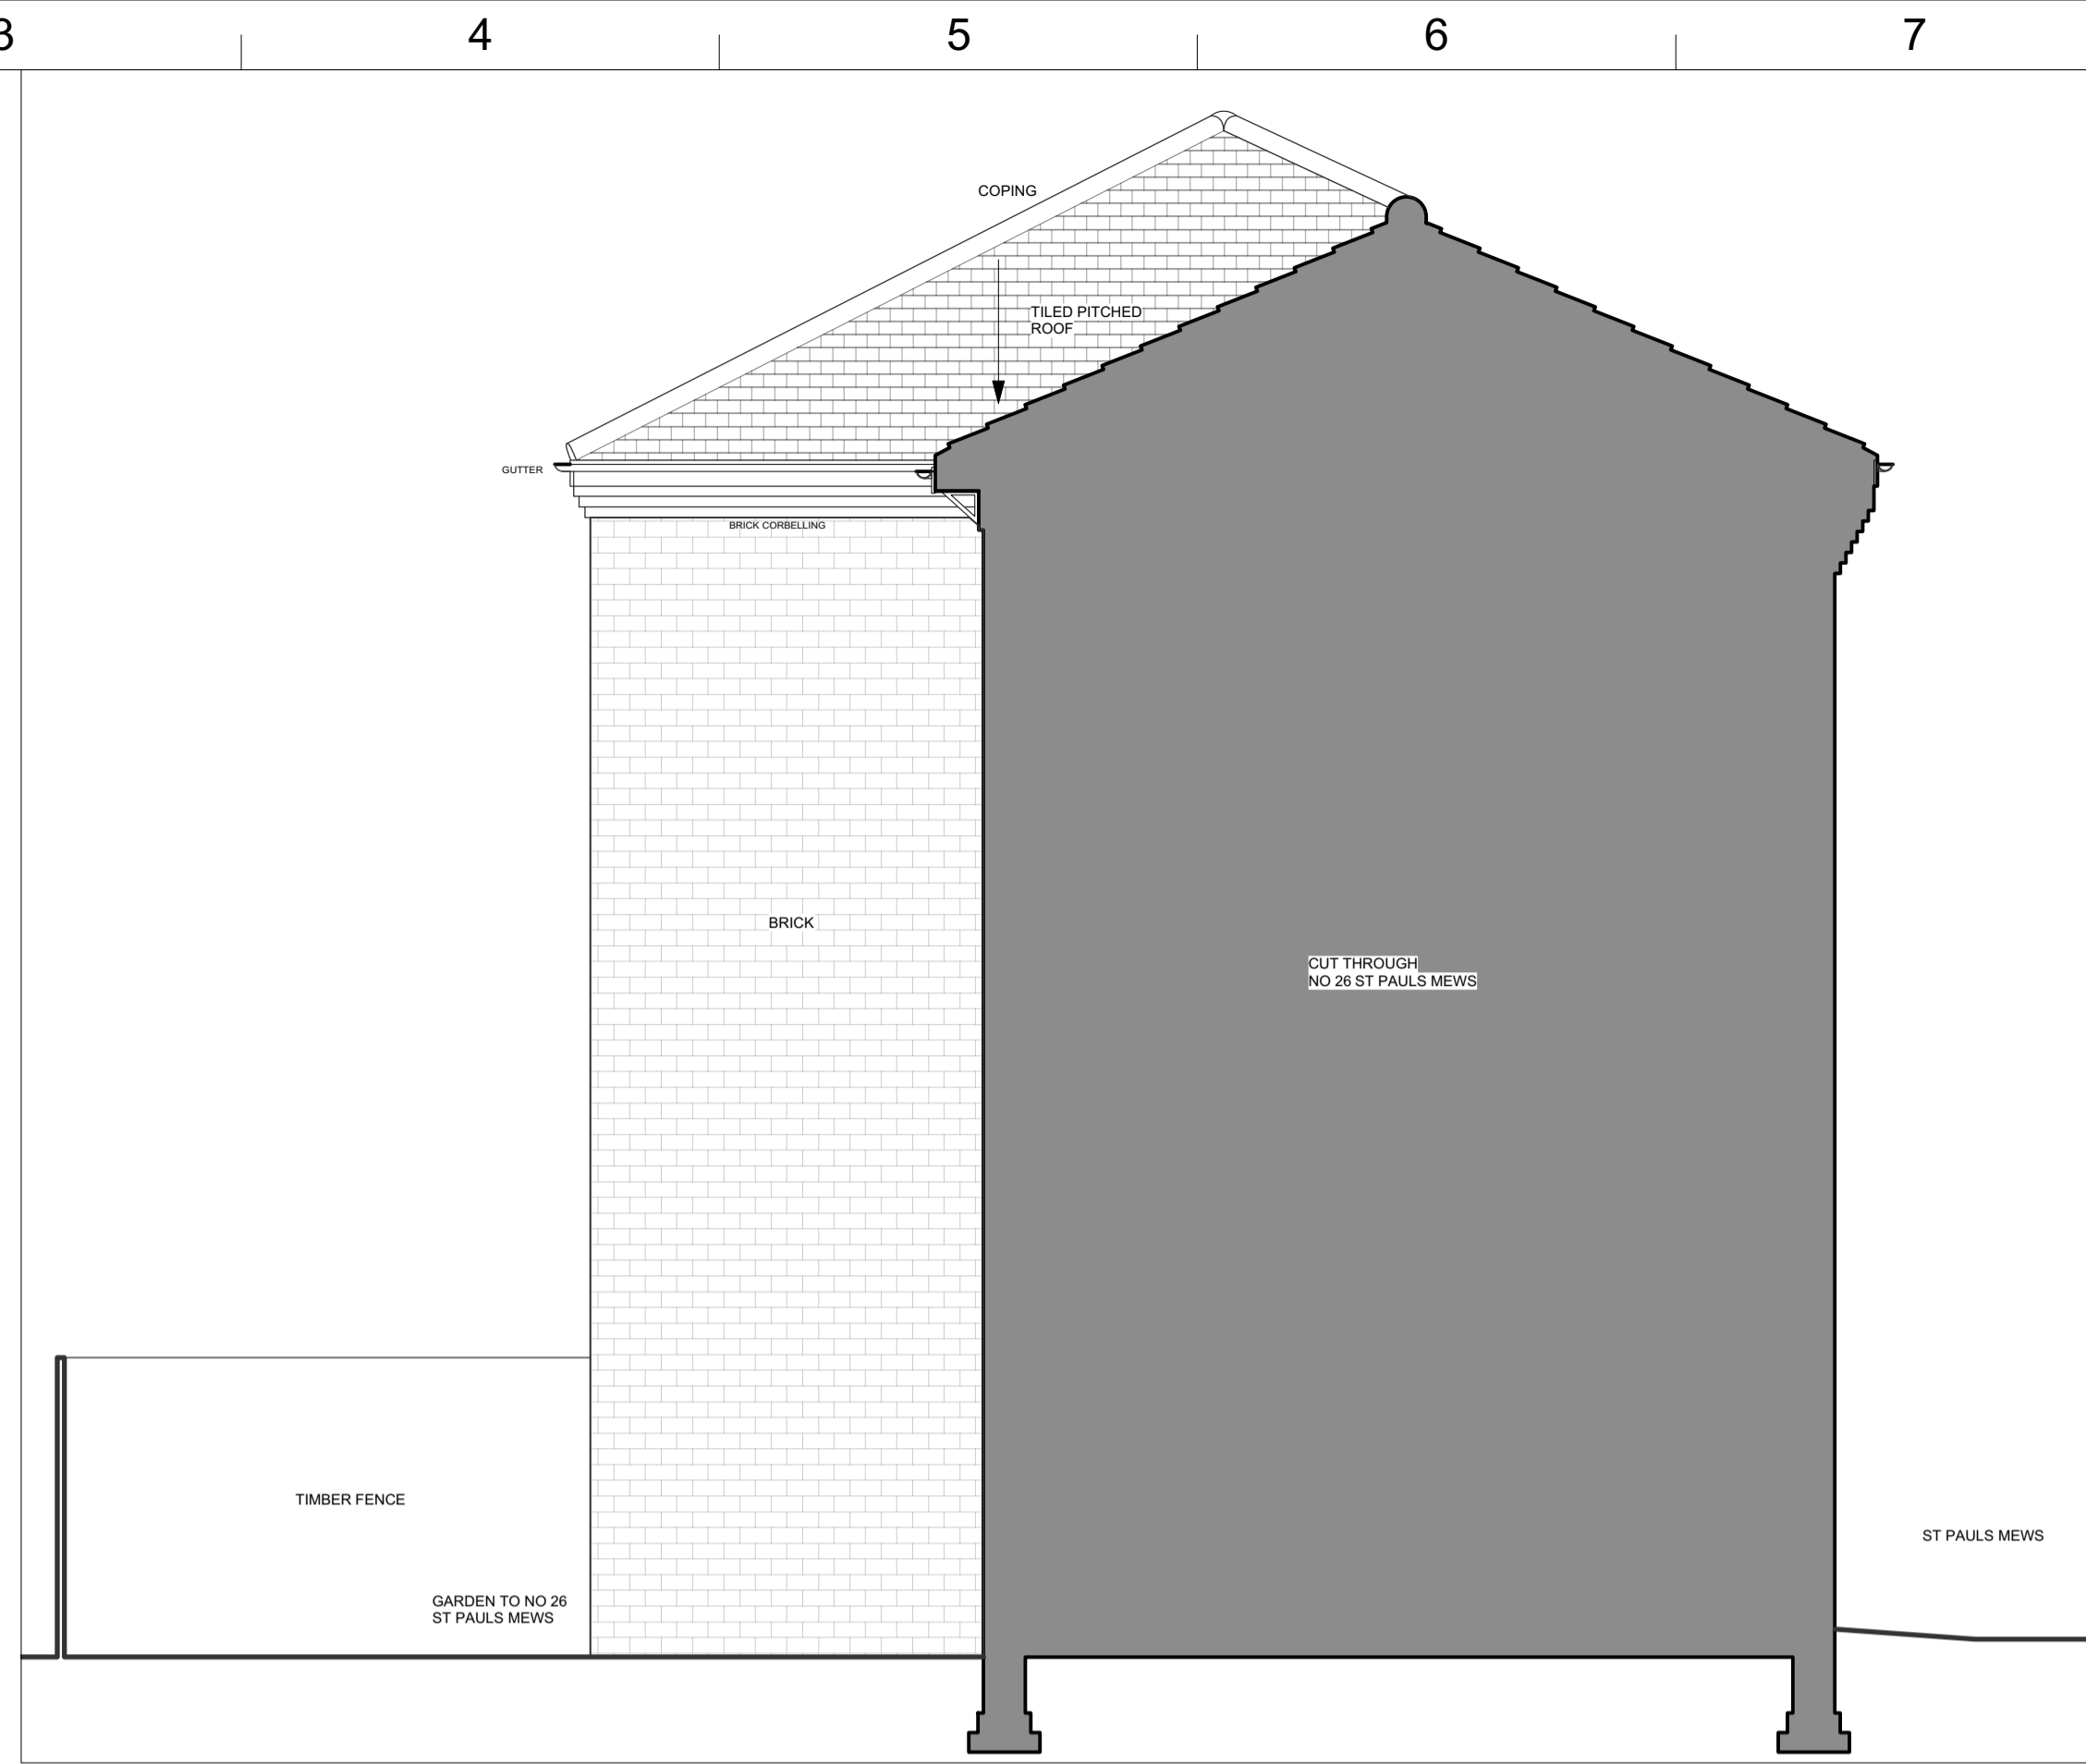



1 EXISTING REAR ELEVATION - 01
Scale: 1:50

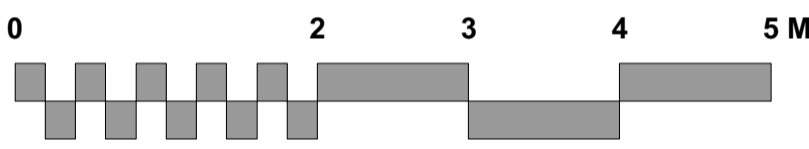

2 EXISTING SIDE ELEVATION - 02
Scale: 1:50

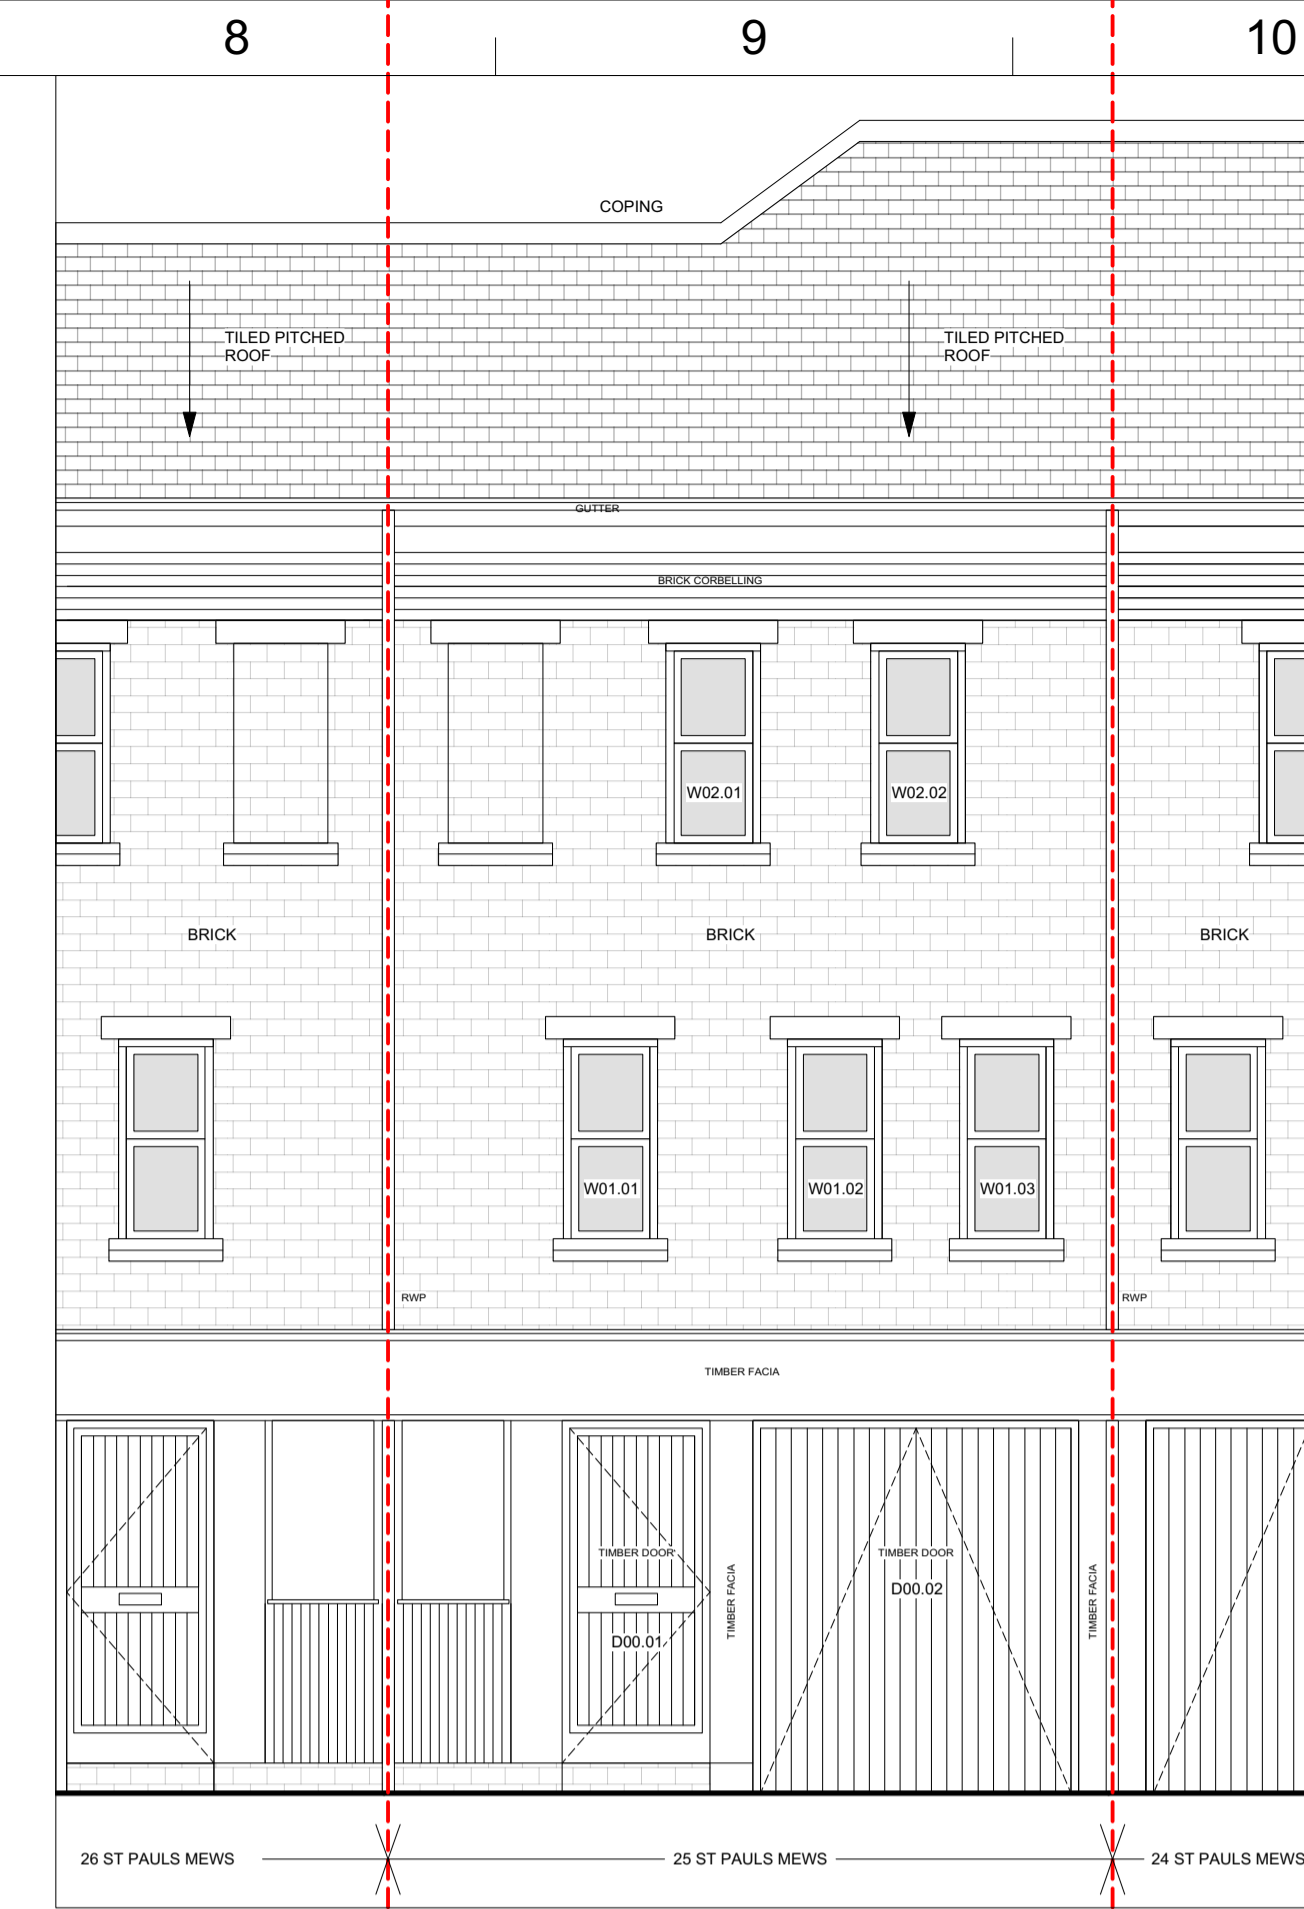

3 EXISTING FRONT ELEVATION - 03
Scale: 1:50

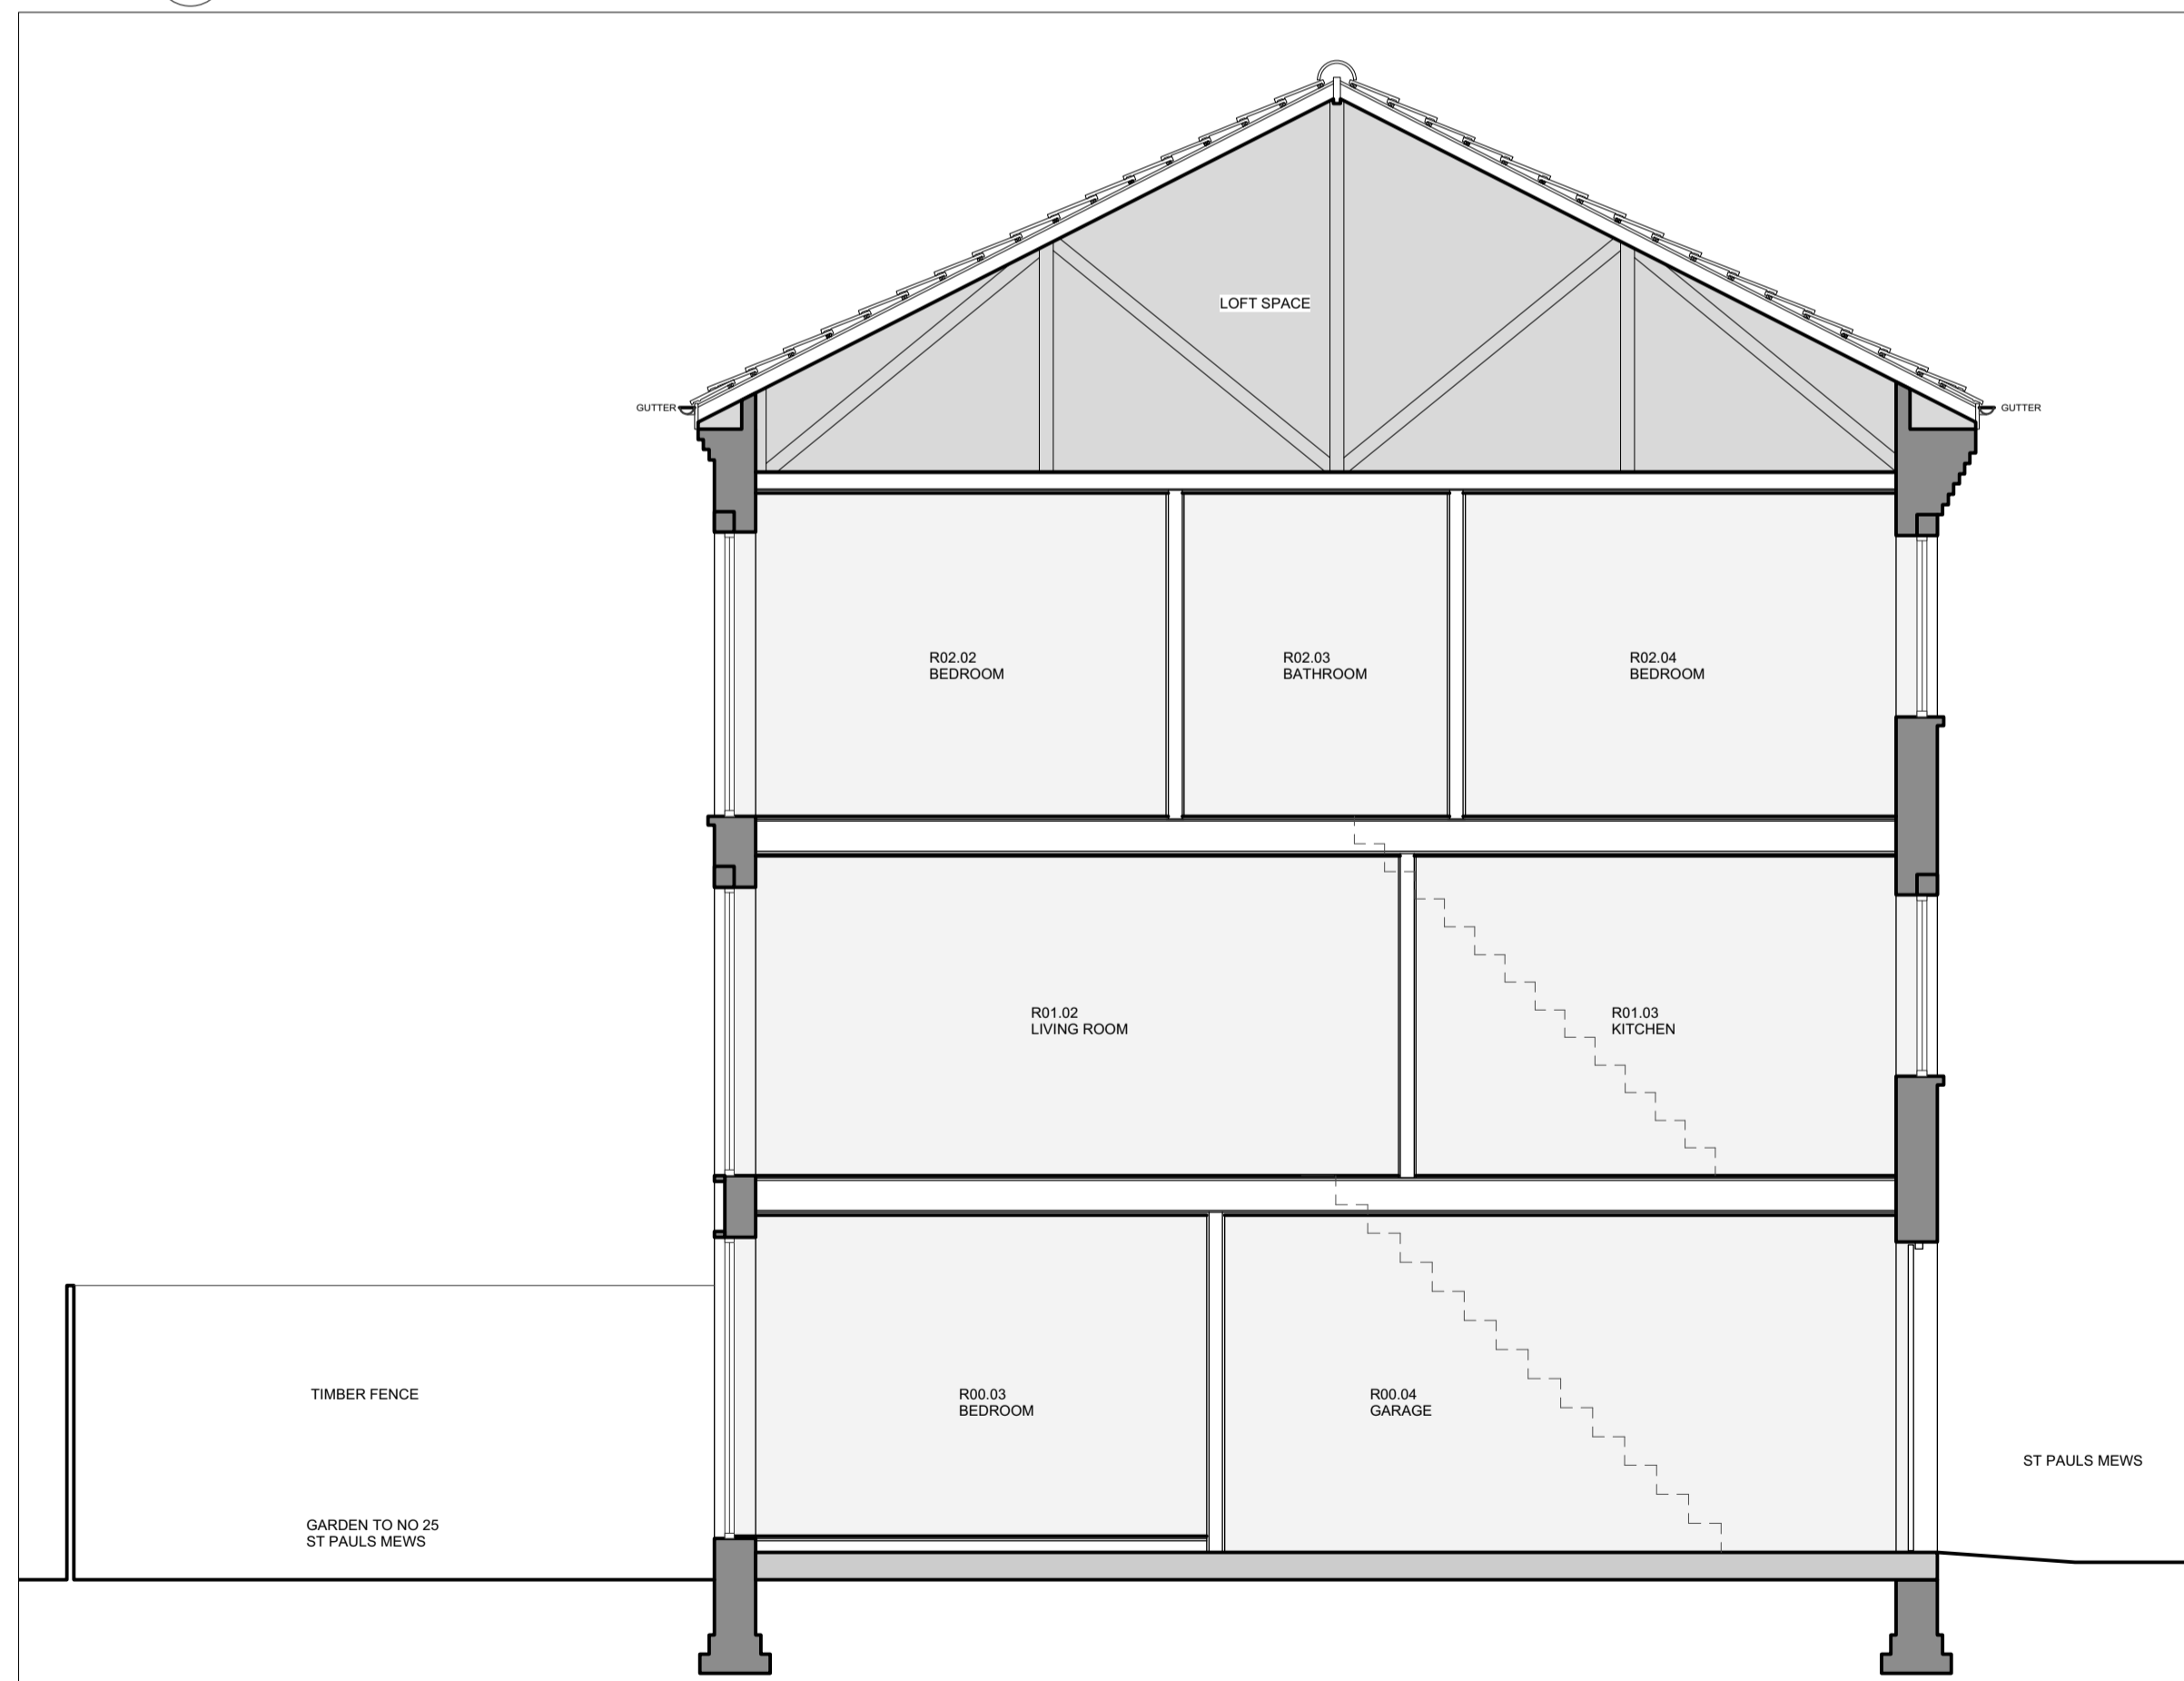

4 EXISTING SECTION 01
Scale: 1:50

SITE KEY:

EXISTING

ELECTRICAL & LIGHTING KEY

CATS CONNECTION [CAT-6]	COMMUNICATIONS/ DATA SOCKET [C]	LIGHT SWITCH [SW]	MAINS WATER SUPPLY [W]	TWIN SWITCHED SOCKET WITH USB [USB]
BT PHONE LINE CONNECTION [BT]	SMOKE / HEAT DETECTOR [SHD]	PULL CORD [P]	DIGITAL TV AERIAL POINT [TV]	TWIN SWITCHED OUTDOOR SOCKET - IP 66 [IP66]
SKY PLUS TV CONNECTION [SKY+]	PIR MOVEMENT SENSOR [PIR]	LOW VOLTAGE DOWNLIGHTER [LD]	ROOFLIGHT OPENER [ROO]	DOOR RELEASE / INTERCOM [DOOR]
VIRGIN TV CONNECTION [VIRGIN]	SECURITY TERMINAL [ST]	LOW VOLTAGE DIRECTIONAL DOWNLIGHTER [LD-D]	STRIPLIGHT [STR]	SHAVEN SOCKET [SHAVEN]
TV AERIAL [TV]	INT SECURITY SOUNDER [IS]	PENDANT LAMP [PL]	WALL LAMP [WL]	
MAGIC EYE [ME]	SHOCK DOOR CONTACT [SDC]	EXTRACTOR FAN [EF]	SWITCHED FUSED SPUR [SFS]	
THERMOSTAT (W = WIRELESS) [T]	SECURITY SOUNDER [SS]	DOORBELL PUSH [DBP]	SINGLE SWITCHED SOCKET [SSS]	
	PUSH/TURN DIMMER SWITCH [PDS]	DOORBELL SOUNDER [DBS]	TWIN SWITCHED SOCKET [TSS]	

DRAWING NOTES

1) THESE DRAWINGS ARE FOR PLANNING ONLY - NOT FOR CONSTRUCTION.

2) ALL DETAILS INCLUDING EARTH CONDITIONS, STRUCTURE, GLAZING, GROUND AND OVERHEAD WATERPROOFING, M&E SERVICES AND FINISHES ARE SHOWN FOR INDICATIVE PURPOSES ONLY FOR PLANNING AND ARE SUBJECT TO CONTRACTOR'S OWN SURVEY, DESIGN AND STATUTORY APPROVALS (INCLUDING BUT NOT LIMITED TO PLANNING PERMISSION, BUILDING CONTROL, PARTY WALLS AND WATER BOARD) PRIOR TO COMMENCING WORK. NO CHECKS HAVE BEEN MADE ON RESTRICTIVE COVENANTS; RESPONSIBILITY FOR OBTAINING ALL APPROVALS WILL BE BORNE BY THE CONTRACTOR.

3) Bernard Zammit trading as XAMI, All rights are reserved; nothing may be done with a copyrighted work without explicit permission.

B@XAMI.CO.UK
MOBILE +44 (0)7952965033

© 2017 XAMI

No.	Date	Issue Notes

STATUS: PLANNING

Project Title	25 ST PAULS MEWS
Sheet	EXISTING ELEVATIONS & SECTIONS
Project ID	1916
Scale	1:50@A1 1:100@A3
Sheet No.	(00)01
Date	27 / 08 / 2019