


[01] EXISTING GROUND FLOOR PLAN @1:100

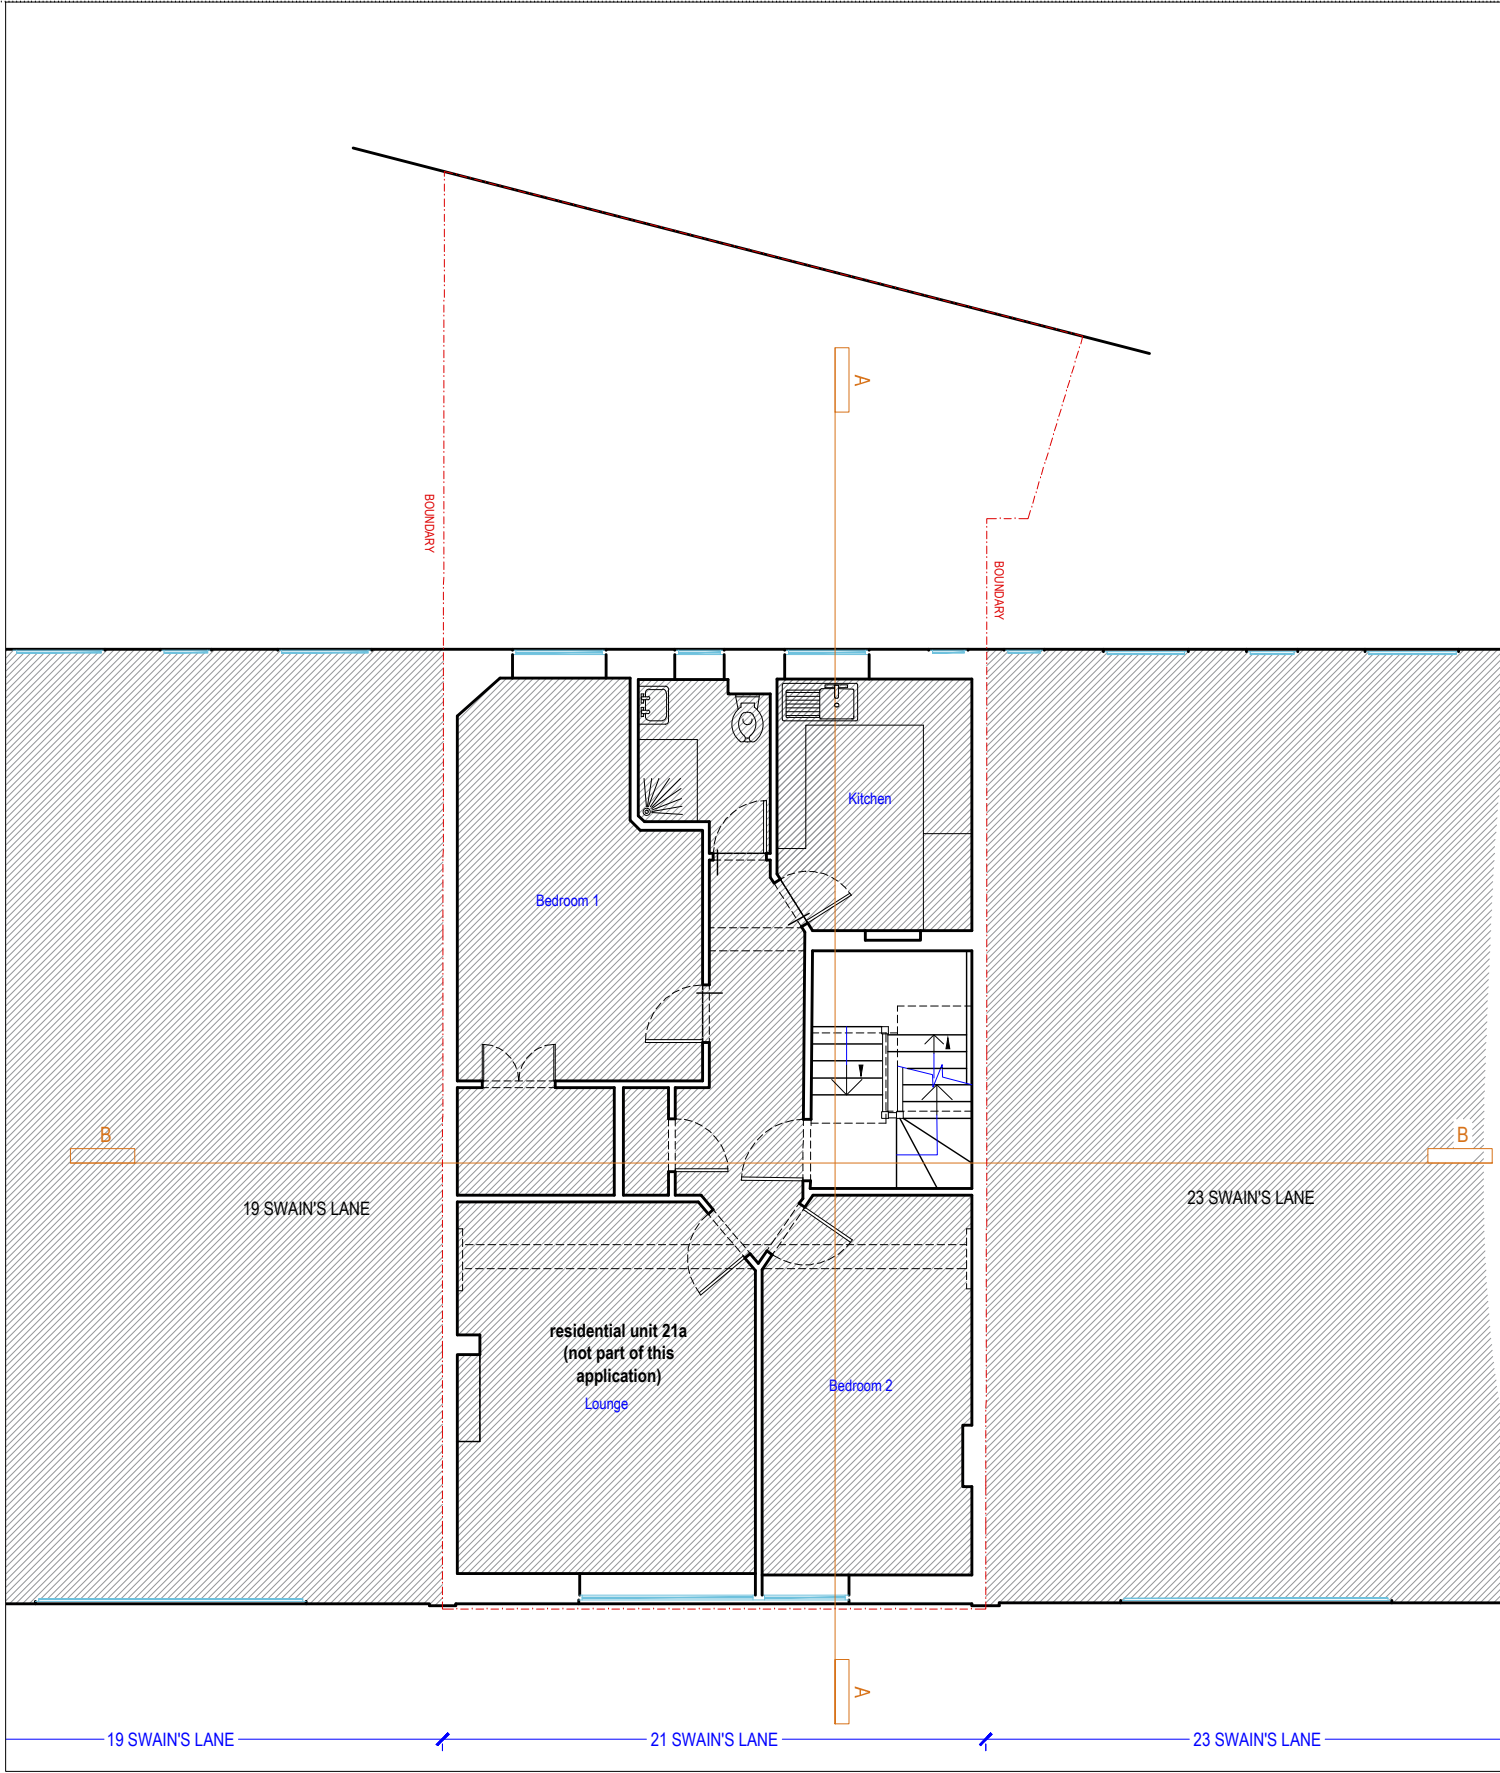

[02] EXISTING FIRST FLOOR PLAN @1:100

<p>NOTE:</p> <p>DO NOT SCALE FROM DRAWINGS – EXCEPT FOR PLANNING PURPOSES.</p> <p>ALL DISCREPANCIES TO BE REPORTED TO ARCHITECT IMMEDIATELY.</p> <p>ALL DIMENSIONS TO BE VERIFIED BY CONTRACTOR ON SITE PRIOR TO THE COMMENCEMENT OF ANY WORKS.</p>	<p>P1 09/09/19 Planning Application Issue</p>	<p>ISO-A3</p>	<p>VIVENDI ARCHITECTS LTD</p> <p>Unit E3U, Bounds Green Industrial Estate, Ringway, London N11 2UD</p> <p>Tel/Fax +44 (0)20 3232 4000 - email: info@vivendiarchitects.com</p> <p>© VIVENDI ARCHITECTS LTD 2009</p> <p>All rights reserved, including but not limited to The Copyright, Designs and Patents Act 1988</p>	<p>CLIENT:</p> <p>LXE Properties Ltd.</p>	<p>DRAWN:</p> <p>SM</p> <p>CHECKED:</p> <p>GK</p> <p>ISSUED BY:</p> <p>GK</p>	<p>STATUS:</p> <p>PLA</p> <p>SCALE AT A3:</p> <p>1:100</p> <p>REVISION:</p> <p>P1</p>	<p>JOB AND DRAWING NO:</p> <p>1751-E02-00</p>
<p>Scale 1:100</p> <p>0 1 2.5 5 10m</p>			<p>PROJECT TITLE:</p> <p>21B Swain's Lane, London N6 6QX</p> <p>DRAWING TITLE:</p> <p>Existing Ground & First Floor Plans</p>				