


[01] EXISTING SECOND FLOOR PLAN @1:100

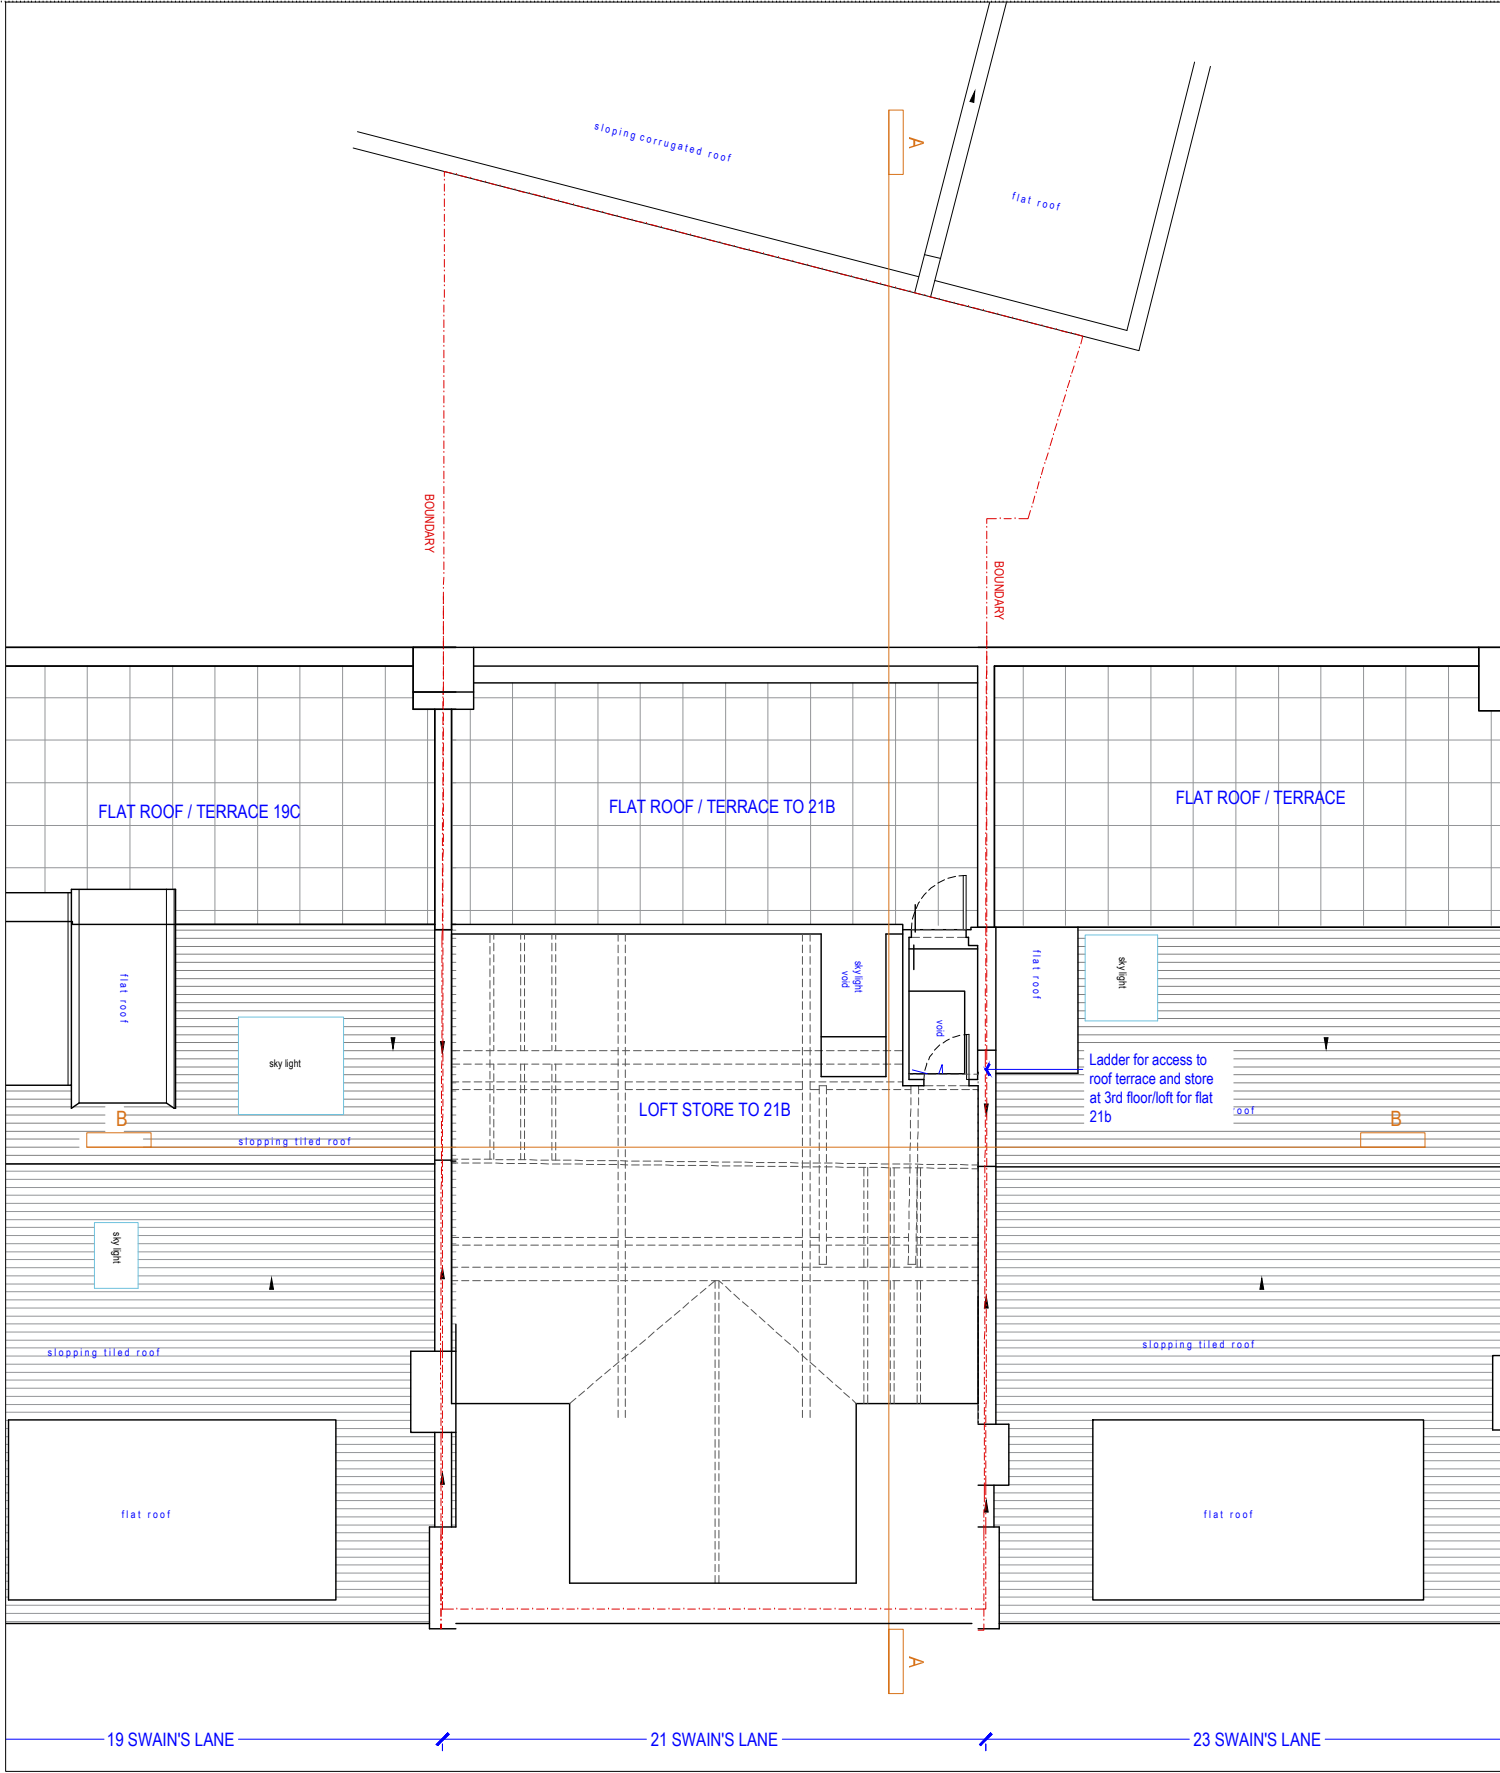

[02] EXISTING LOFT PLAN @1:100

<p>NOTE: DO NOT SCALE FROM DRAWINGS – EXCEPT FOR PLANNING PURPOSES. ALL DISCREPANCIES TO BE REPORTED TO ARCHITECT IMMEDIATELY. ALL DIMENSIONS TO BE VERIFIED BY CONTRACTOR ON SITE PRIOR TO THE COMMENCEMENT OF ANY WORKS.</p>	<p>P1 09/09/19 Planning Application Issue</p>	<p>ISO-A3</p>	<p>VIVENDI ARCHITECTS LTD Unit E3U, Bounds Green Industrial Estate, Ringway, London N11 2UD Tel/Fax +44 (0)20 3232 4000 - email: info@vivendiarchitects.com © VIVENDI ARCHITECTS LTD 2009 All rights reserved, including but not limited to The Copyright, Designs and Patents Act 1988</p>	<p>CLIENT: LXE Properties Ltd.</p>	<p>DRAWN: SM CHECKED: GK ISSUED BY: GK</p>	<p>STATUS: PLA SCALE AT A3: 1:100 REVISION: P1</p>	<p>JOB AND DRAWING NO: 1751-E02-01</p>
<p>Scale 1:100 0 1 2.5 5 10m</p>			<p>PROJECT TITLE: 21B Swain's Lane, London N6 6QX</p>				
			<p>DRAWING TITLE: Existing Second Floor & Loft Plans</p>				