


EXTERNAL SOUTH ELEVATION ON WORKHOUSE WALL IN BEDFORD PASSAGE

1:50

NOTE
THIS DRAWING TO BE READ IN CONJUNCTION WITH DRAWING No. MHA-ACM-WH-XX-DE-S-00009 SHOWING WALL INFILL DETAILS

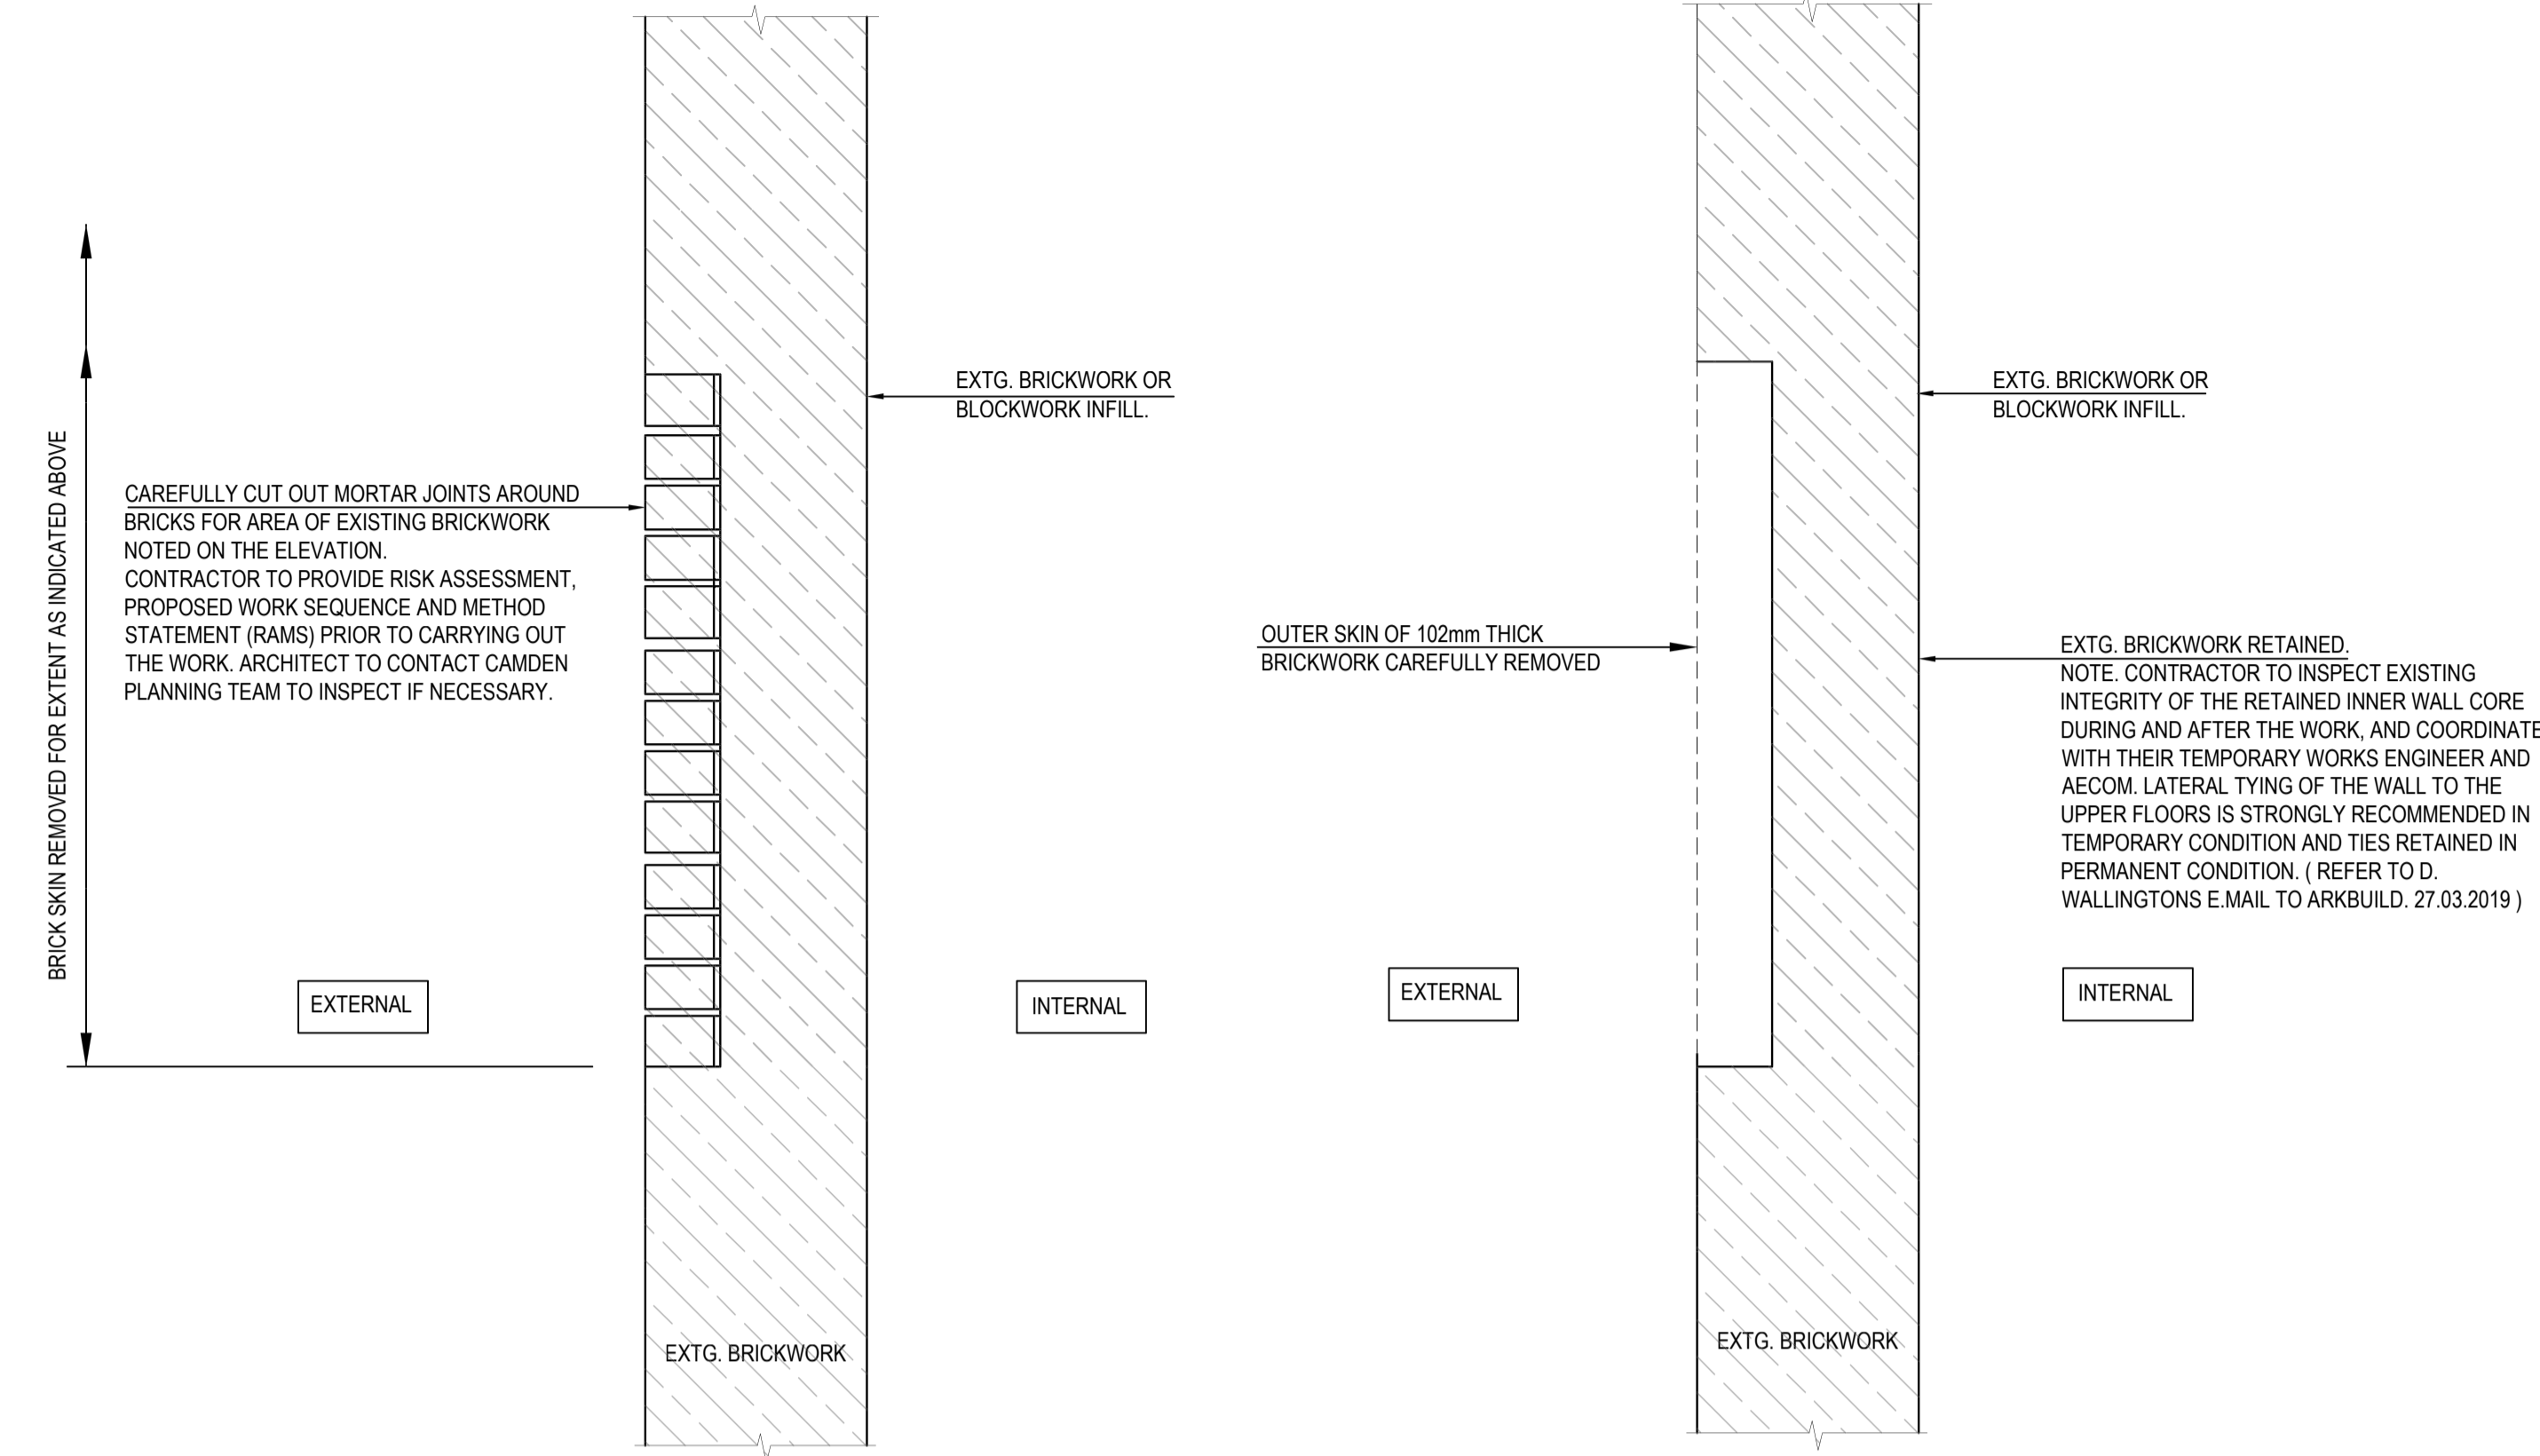


TYPICAL SECTION A - A THROUGH EXT. WALL STAGE 1

1:10

SECTION A - A STAGE 2

1:10

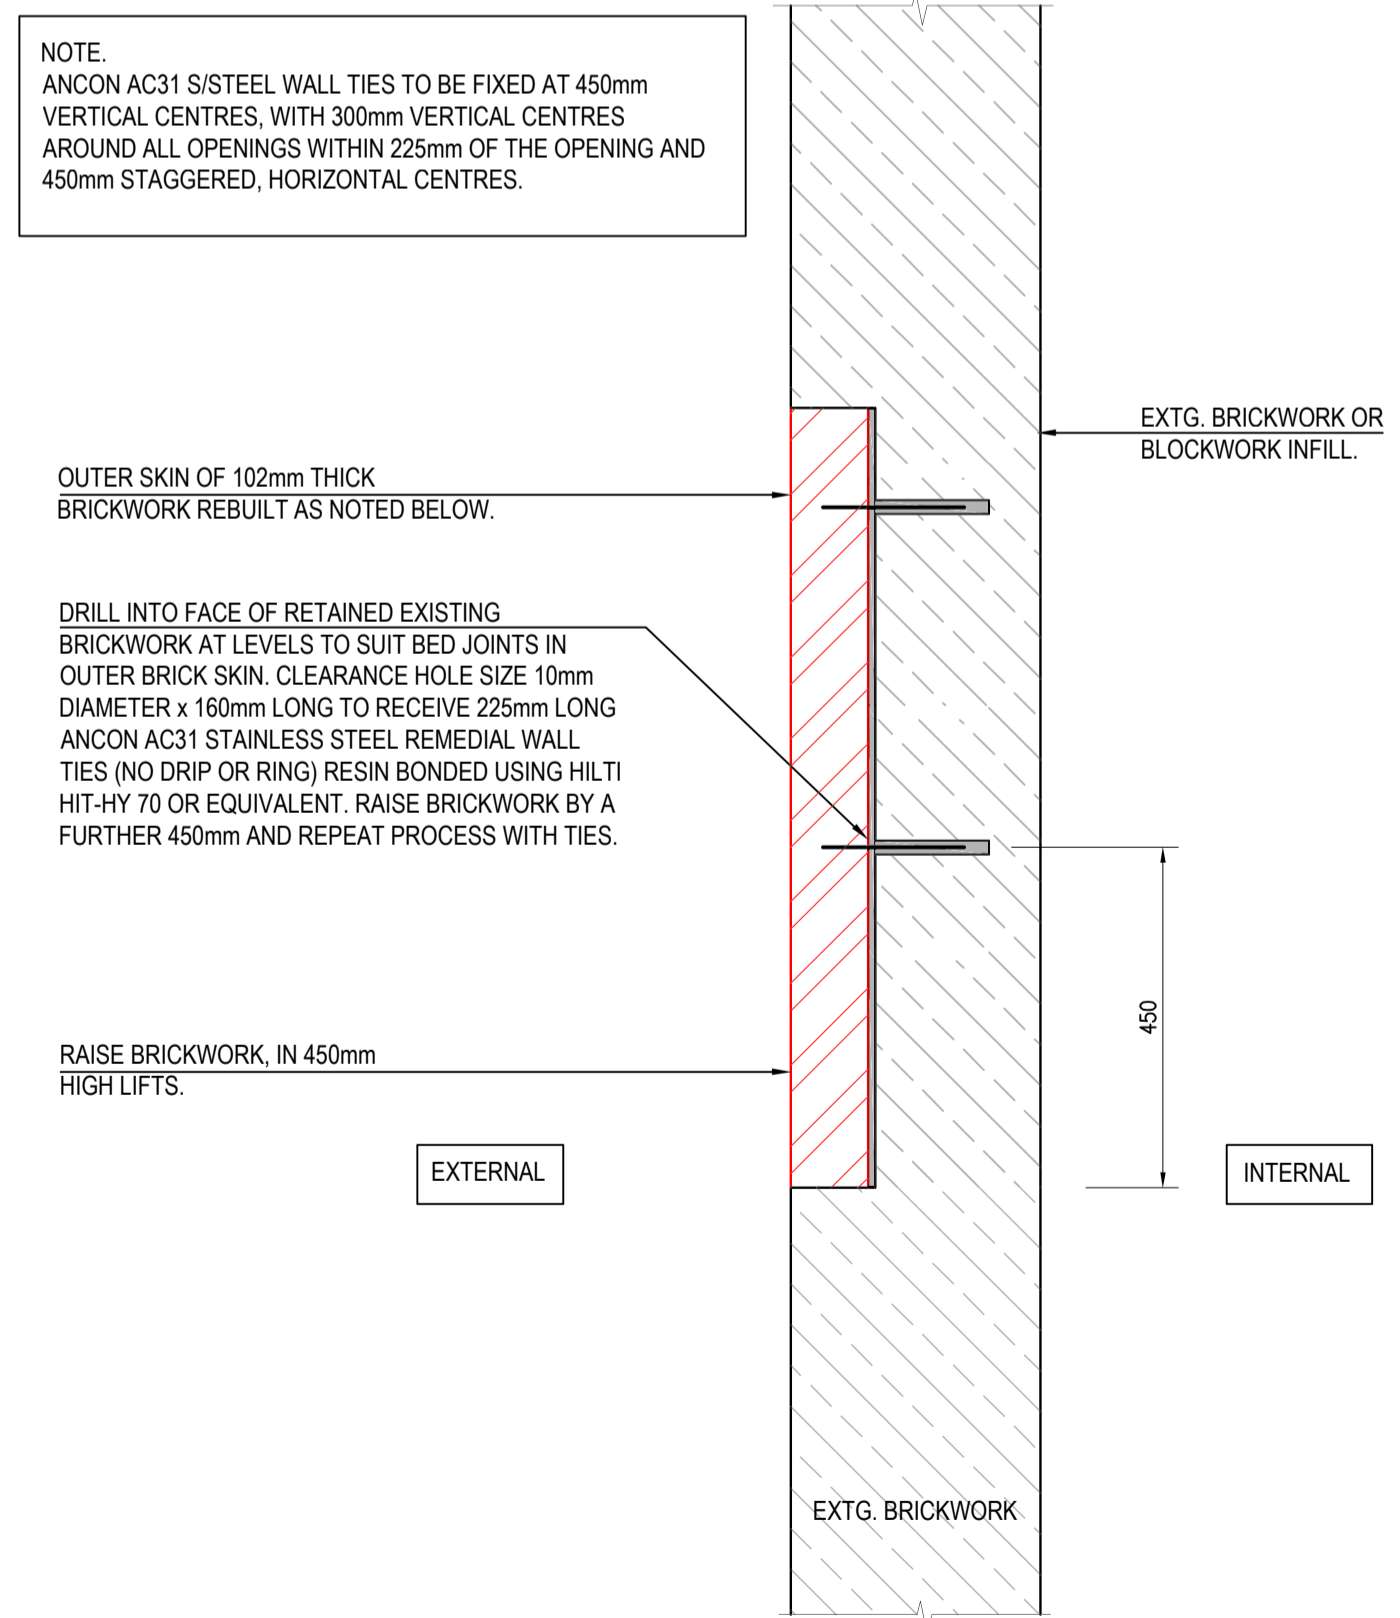

SECTION A - A STAGE 3

1:10

ISSUE/REVISION		
I/R	DATE	DESCRIPTION
C1	09.08.2019	CONSTRUCTION ISSUE

KEY PLAN

This drawing has been prepared for the use of AECOM's client. It may not be used, modified, reproduced or relied upon by third parties, except as agreed by AECOM or as required by law. AECOM accepts no responsibility, and denies any liability, whatsoever, to any party that uses or relies on this drawing without AECOM's express written consent. Do not scale this document. All measurements must be obtained from the stated dimensions.