



LOCATION PLAN, SCALE 1:1250

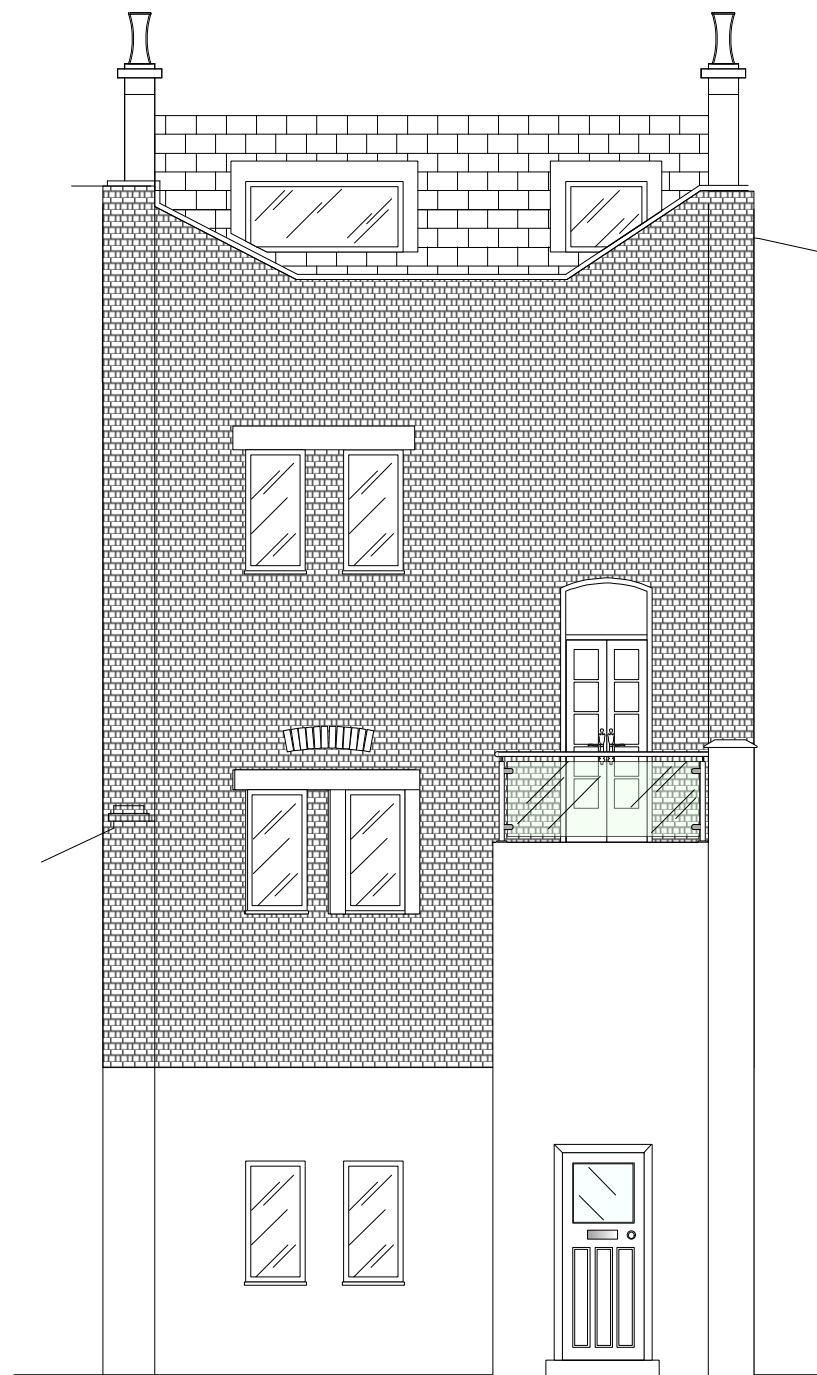

EXISTING REAR ELEVATION, SCALE 1:75

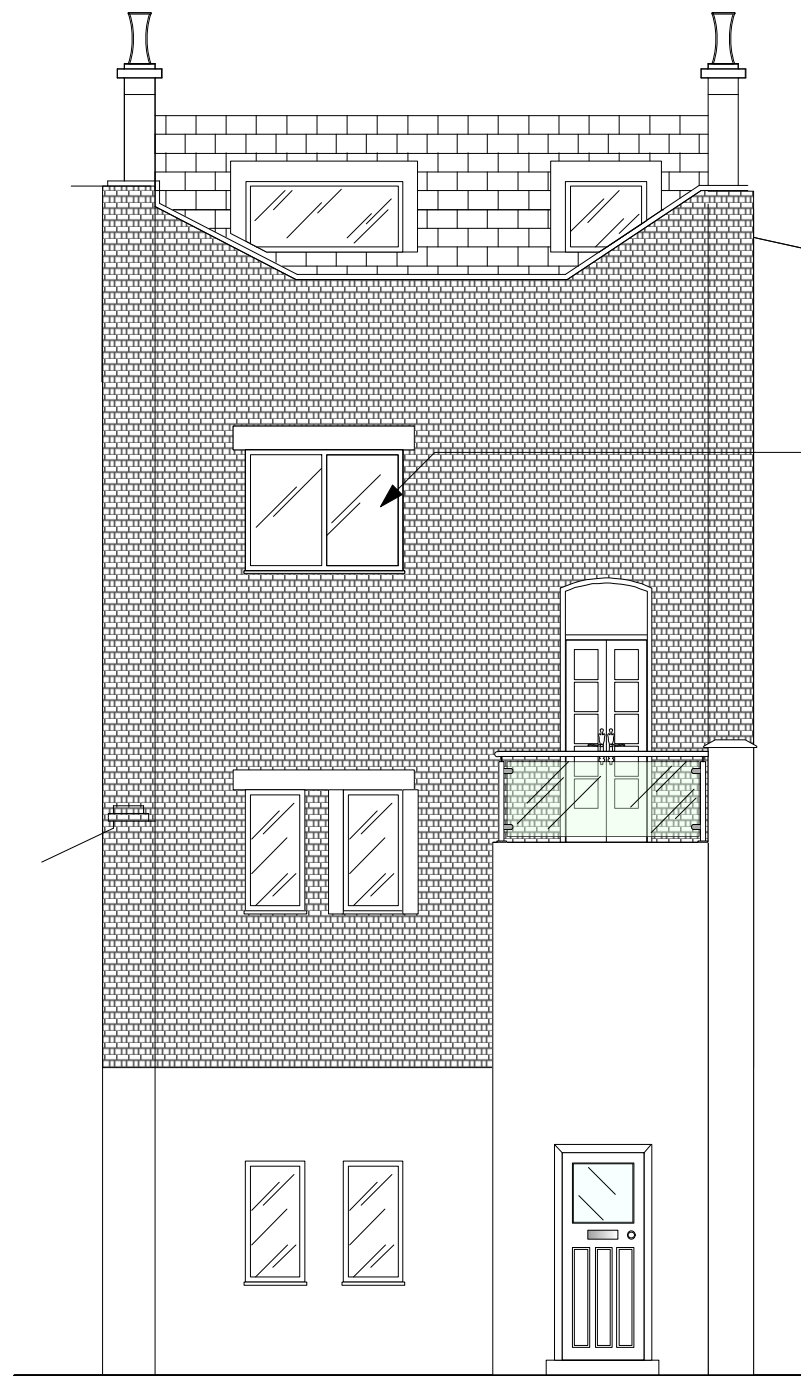

PROPOSED REAR ELEVATION, SCALE 1:75

2 No. EXISTING WINDOWS REPLACED WITH 1 No. WINDOW

CAROL MOORE - MARTIN

27 BEVERLEY ROAD, RUISLIP, HA49AL
 TELEPHONE +44(0)1895634190 MOBILE 07427571624
 EMAIL MOORE.MARTIN@AOL.COM

Revision	Date	Notes
A	12/9/19	AMENDMENTS TO MANSARD LEVEL WINDOWS AND BALCONY DOOR TO MATCH PREVIOUSLY APPROVED PROPOSAL

Revision	Date	Notes

Drawn	CMD
Check	-
Scale	AS STATED @ A3
Date	July 2019

Drawing Title	Existing & Proposed Rear Elevations
Project	13 Healey Street NW1 8SR
Client	Mr. J Reading

Job Number	0083
Drawing Number	005
Rev	A