

Do not scale working dimensions from this drawing. Read drawings in conjunction with all relevant consultant drawings and specifications. In case of incongruities between information - consult the architect for final decision. Deviations from these drawings shall not be made without first consulting the architect.

NOTES:

PROPOSED CHANGES FROM PREVIOUS APPROVAL.

REPLACE TIMBER, GLASS & LEAD BELVEDERE WITH STEEL AND GLASS BELVEDERE TO MATCH OTHER ADDITIONAL FENESTRATION.
 NEW WALK-ON GLASS TERRACE TO REPLACE TIMBER BOARDED TERRACE TO ENABLE LIGHT TO NEW OCULUS ROOFLIGHT BELOW.

STAIRWELL WALL TAKEN BACK TO ORIGINAL BUILDING LINE.

REMOVAL OF KITCHEN AT THIRD FLOOR AND OPENING UP OF STAIRWELL TO DOUBLE HEIGHT WITH OCULUS ROOFLIGHT ABOVE.

AMENDED SIZE AND POSITION OF NON-ORIGINAL WINDOW

ROOFLIGHT AMENDED TO BE MORE IN KEEPING WITH TRADITIONAL STYLE AND WINDOW FENESTRATION.


NEW DOOR TO APPEAR AS ADAPTED WINDOW.

WINDOWS AMENDED TO MORE TRADITIONAL STYLE AND WINDOW FENESTRATION.

NEW DOOR TO APPEAR AS ADAPTED WINDOW.

AMEND STAIRWELL JOINERY

REMOVE NON-ORIGINAL JOINERY BENEATH STAIR AND EXPOSE STAIRWELL AS WOULD HAVE BEEN ORIGINALLY.

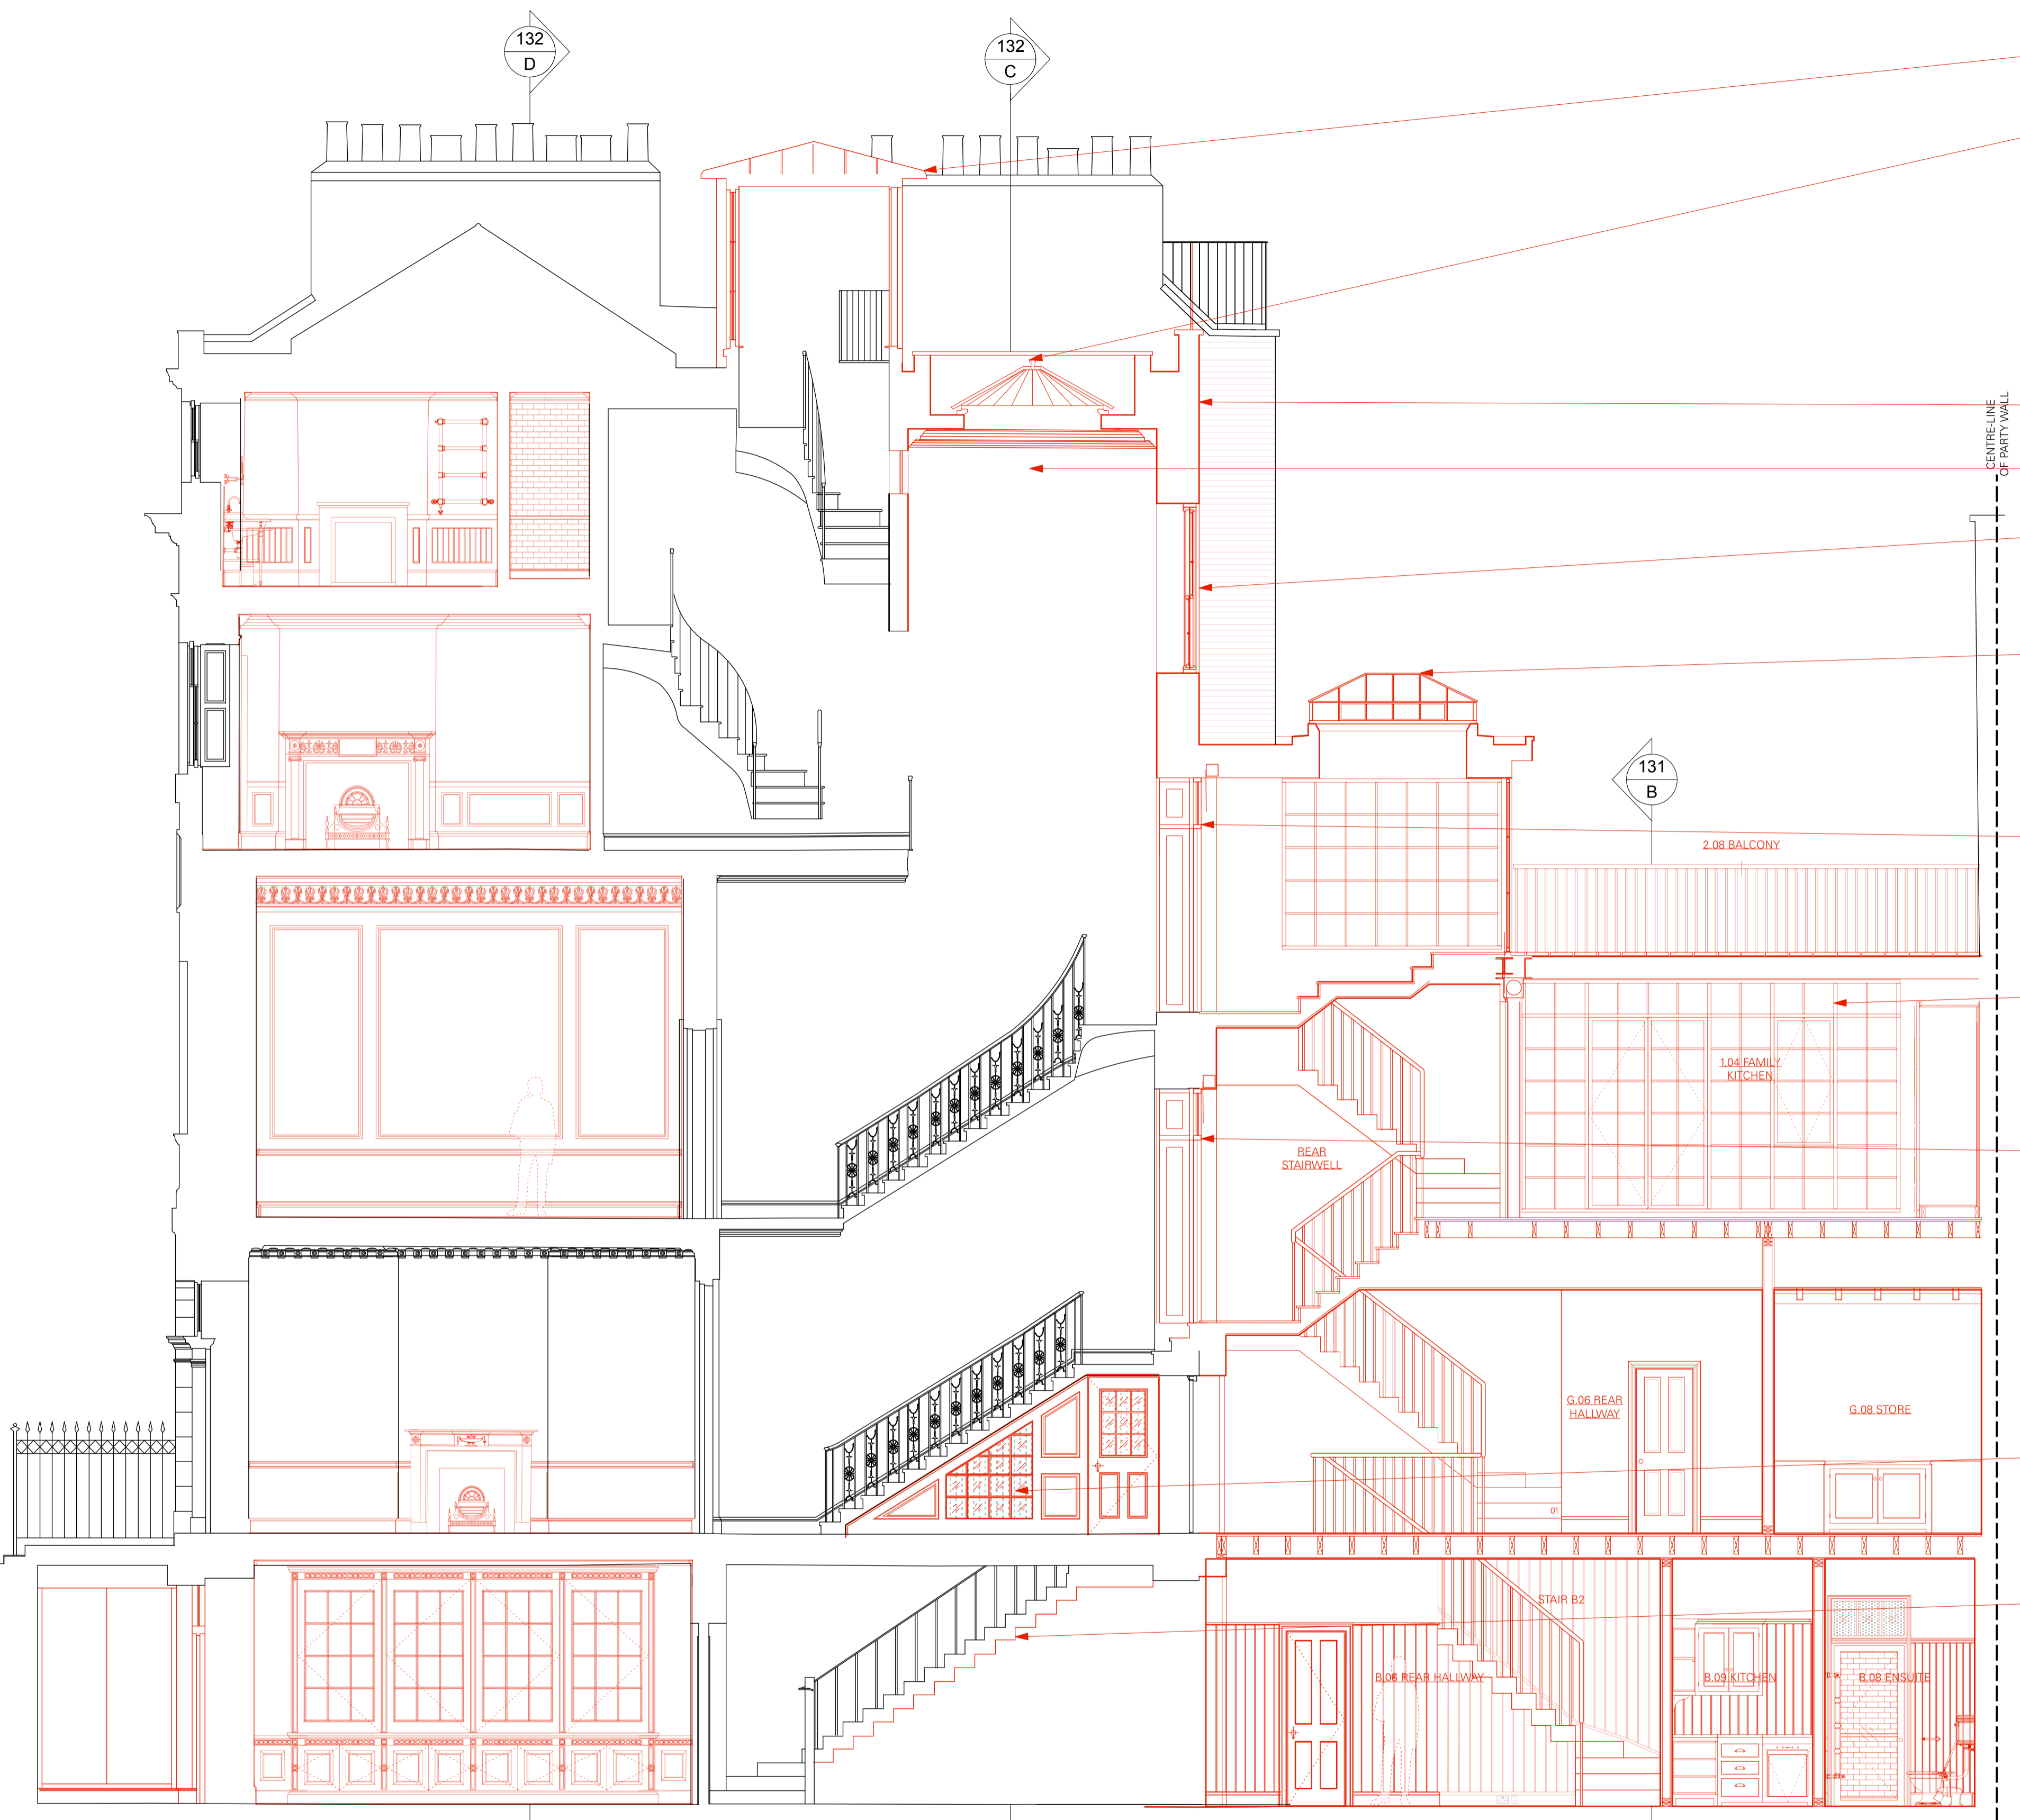

CENTRELINE OF PARTY WALL

1:50 @ A1, 1:100 @ A3
 PROPOSED SECTION A

132 D

132 C

131 B

DM	AMENDED FOR PLANNING APPLICATION	17/10/17	D
DM	ALTERED REAR ELEVATION TO TAKE INTO ACCOUNT NEIGHBOURS CONCERNS.	7/7/16	C
DM	PARTY WALL AMENDED	15/2/16	B
DM	FOR CLIENT APPROVAL	29/1/16	A
DRAWN BY / REVISION		DATE	NO.

FOR PLANNING SCALE: 1:50

SECTION A PROPOSED SHEET NO. **130** REVISION. **D**

33 FITZROY SQUARE LONDON W1T 6EU JOB NO. **262**

TC
A

Thomas Croft Architects
 9 Ivybury Court
 328 Latimer Road
 London, W10 6RA
 United Kingdom
 +44(0)20 8862 0066
 email@thomascroft.com
 www.thomascroft.com

SCALE 1:50 @ A1 / 1:100 @ A3
 0 1 2 3 4 5m