

Copyright in design and this drawing is the property of Resi.

Reproduction in whole or in part is forbidden without written sanction of Resi.

All dimensions to be cross-checked on site prior to completing a Building Regulations package, structural engineering, the party wall process and construction.

Print to scale (as actual size)

NOTES

Revision

Rev	Notes	Date
-	Planning Issue	23/08/19

KEY

	Boundary lines
	Proposed walls
	Existing walls
	Existing removed
	Proposed rooflight
	Proposed beam
	Proposed drainage
	1.8m head height
	1.5m head height

JOB TITLE

Proposed ground floor side infill, floor plan redesign and all associated works at 8 Spencer Road

STATUS

Planning

DRAWING TITLE

Existing Ground and Roof Plan

CLIENT

Mr Darren Bhattachary

SCALE

1:100 at A3

DRAWN

HD


DATE

Aug 2019


CHECKED

DV


DRAWING NO. 1482 - 101

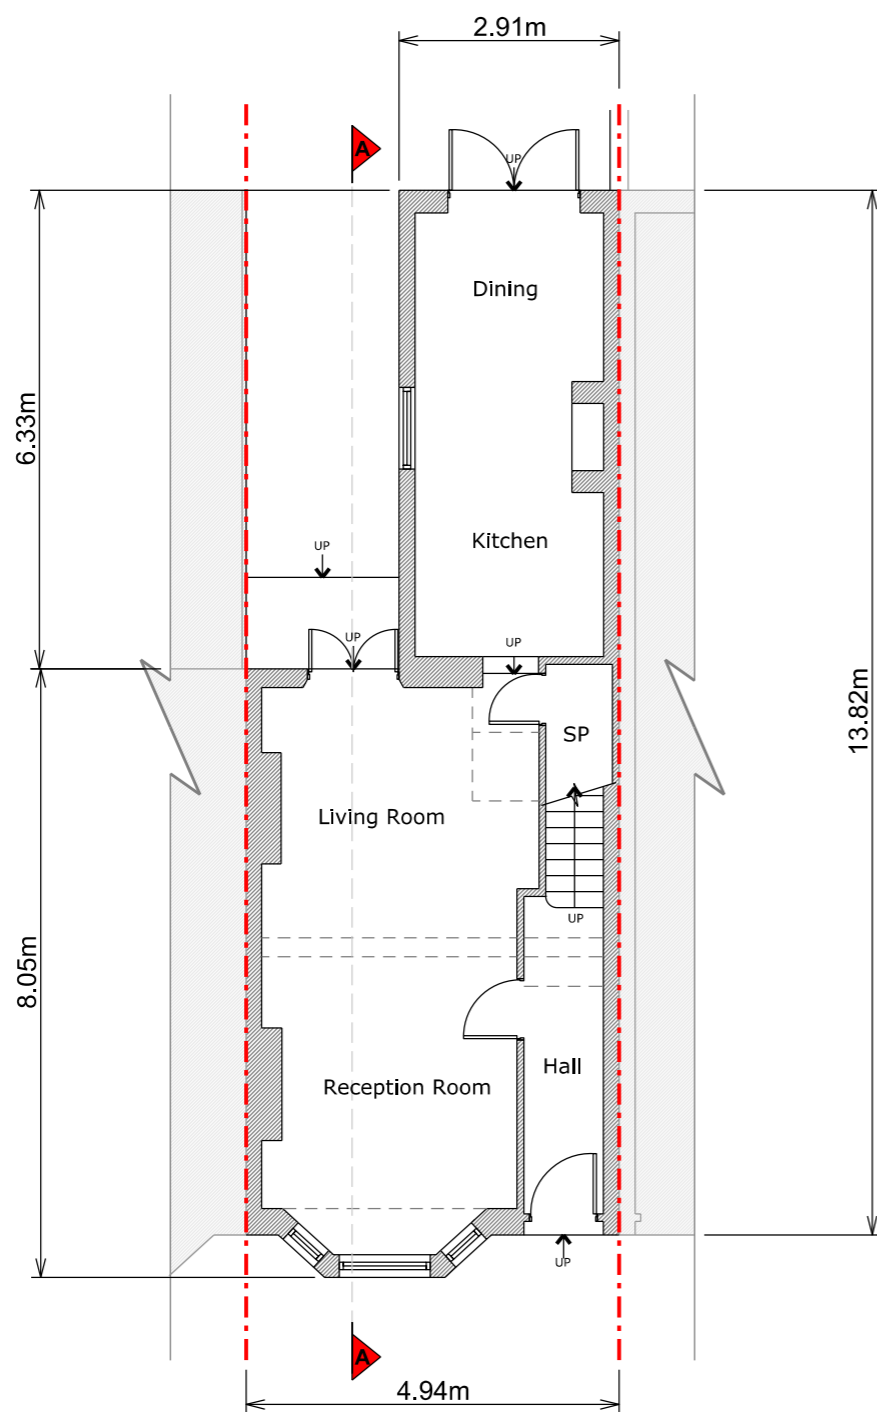

Ground Floor Plan

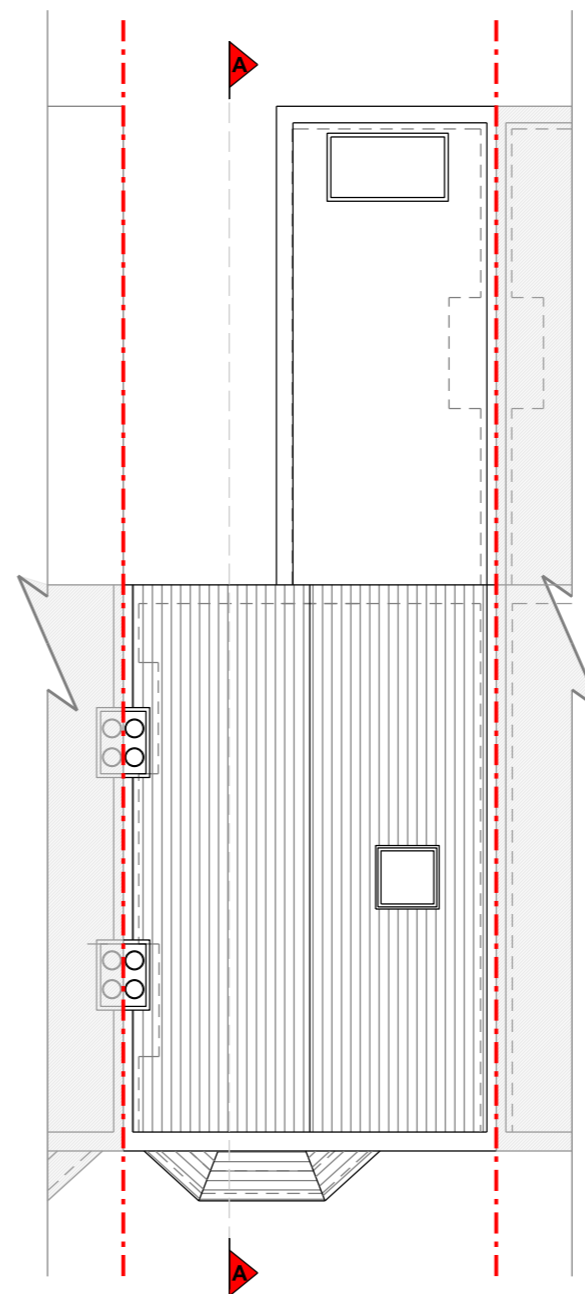

Roof Plan

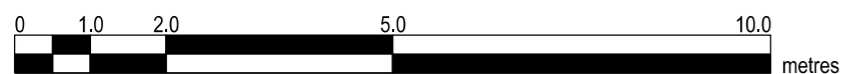

Copyright in design and this drawing is the property of Resi.

Reproduction in whole or in part is forbidden without written sanction of Resi.

All dimensions to be cross-checked on site prior to completing a Building Regulations package, structural engineering, the party wall process and construction.

Print to scale (as actual size)

NOTES

Materials:

Brickwork / Walls - White painted bricks and white painted render

Pitched Roof - Slate tiles

Windows - White timber sash windows

Doors - White and brown timber doors

RWP / Gutters / Fascia - Black uPVC downpipes and guttering and black painted fascias

Revision

Rev	Notes	Date
-	Planning Issue	23/08/19

KEY

	Boundary lines
	Proposed walls
	Existing walls
	Existing removed
	Proposed rooflight
	Proposed beam
	Proposed drainage
	1.8m head height
	1.5m head height

JOB TITLE

Proposed ground floor side infill, floor plan redesign and all associated works at 8 Spencer Road

STATUS

Planning

DRAWING TITLE

Existing Elevations

CLIENT

Mr Darren Bhattachary

SCALE

1:100 at A3

DRAWN

HD


DATE

Aug 2019


CHECKED

DV


DRAWING NO. 1482 - 201

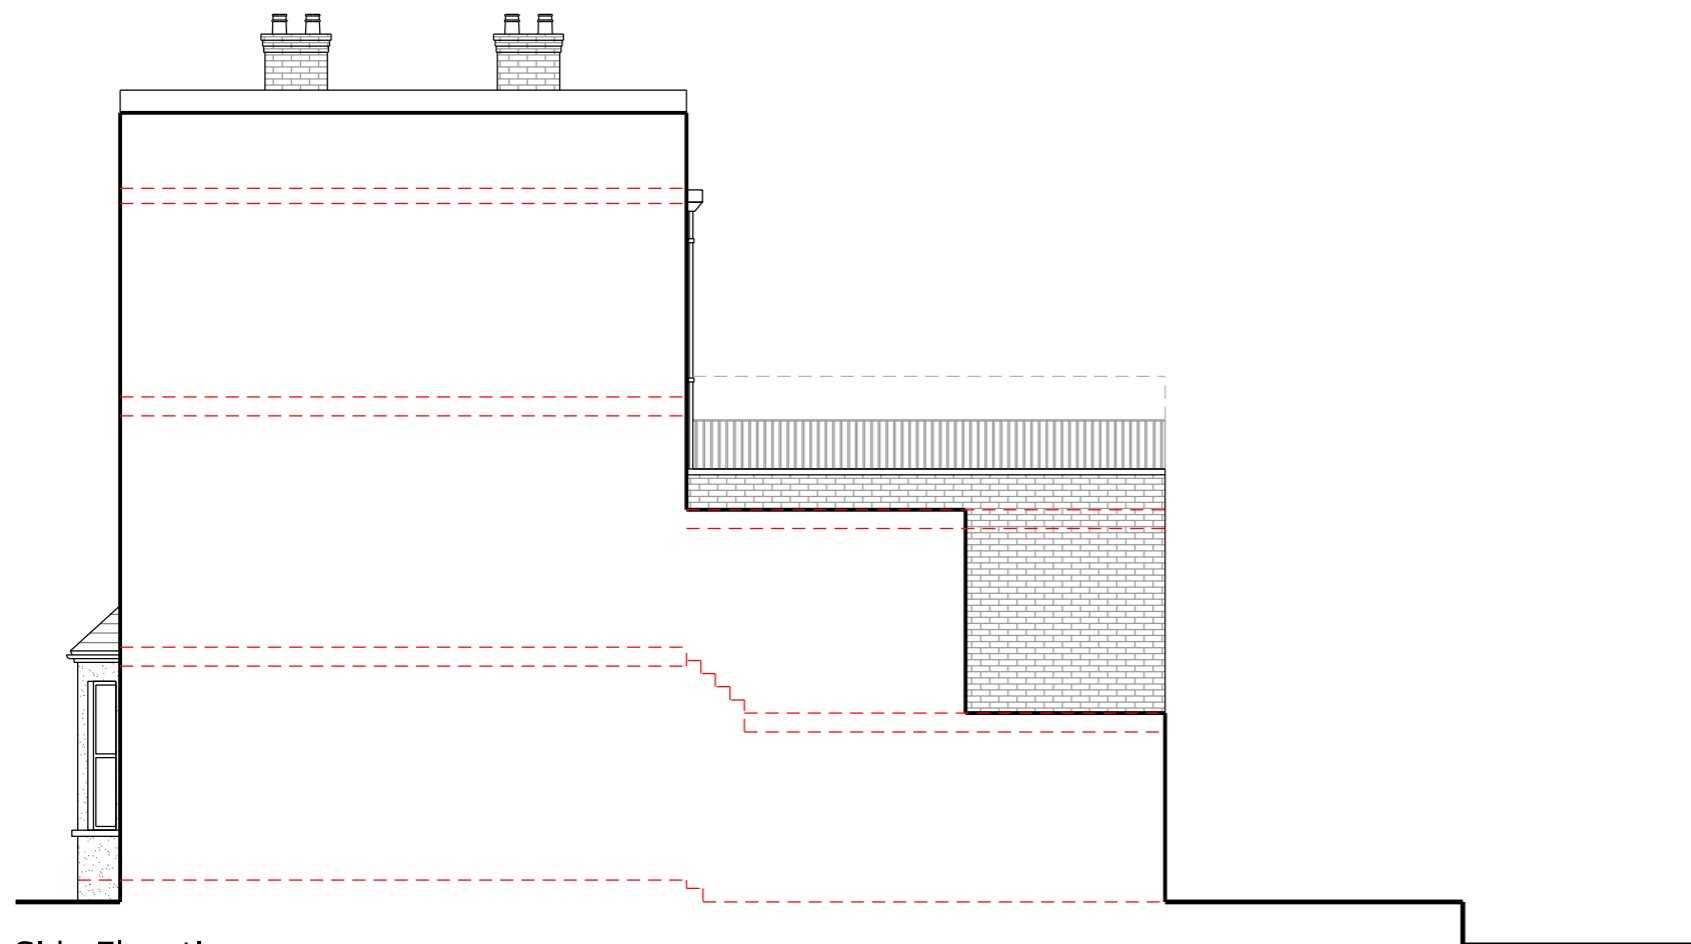

Side Elevation

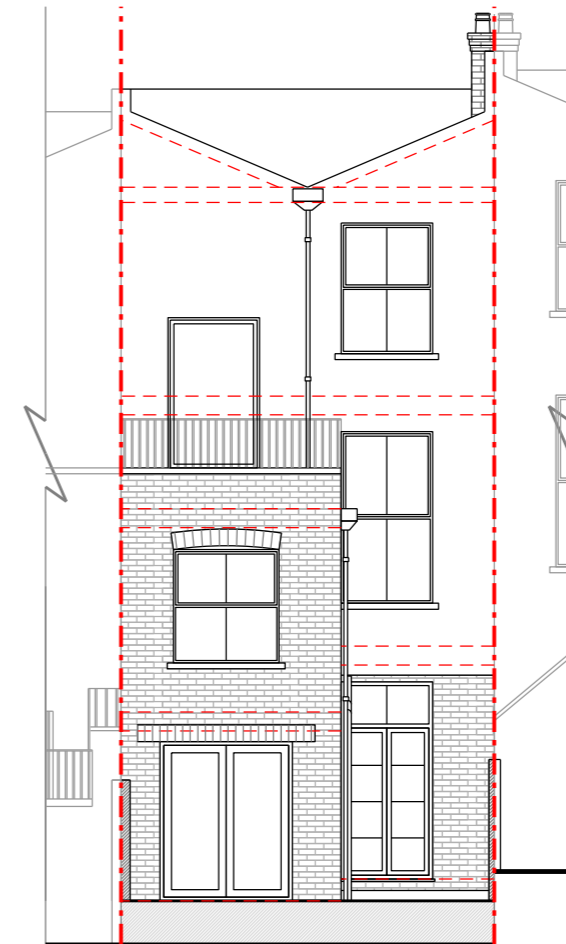

Rear elevation

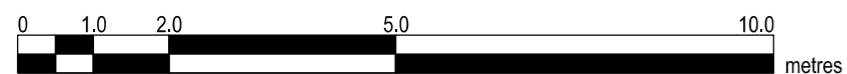

Copyright in design and this drawing is the property of Resi.

Reproduction in whole or in part is forbidden without written sanction of Resi.

All dimensions to be cross-checked on site prior to completing a Building Regulations package, structural engineering, the party wall process and construction.

Print to scale (as actual size)

NOTES

Materials:

Brickwork / Walls - White painted bricks and white painted render

Pitched Roof - Slate tiles

Windows - White timber sash windows

Doors - White and brown timber doors

RWP / Gutters / Fascia - Black uPVC downpipes and guttering and black painted fascias

Revision

Rev	Notes	Date
-	Planning Issue	23/08/19

KEY

	Boundary lines
	Proposed beam
	Proposed walls
	Existing walls
	Existing removed
	Proposed rooflight
	Proposed drainage
	1.8m head height
	1.5m head height

JOB TITLE

Proposed ground floor side infill, floor plan redesign and all associated works at 8 Spencer Road

STATUS

Planning

DRAWING TITLE

Existing Elevations

CLIENT

Mr Darren Bhattachary

SCALE

1:100 at A3

DRAWN

HD


DATE

Aug 2019


CHECKED

DV

DRAWING NO. 1482 - 202

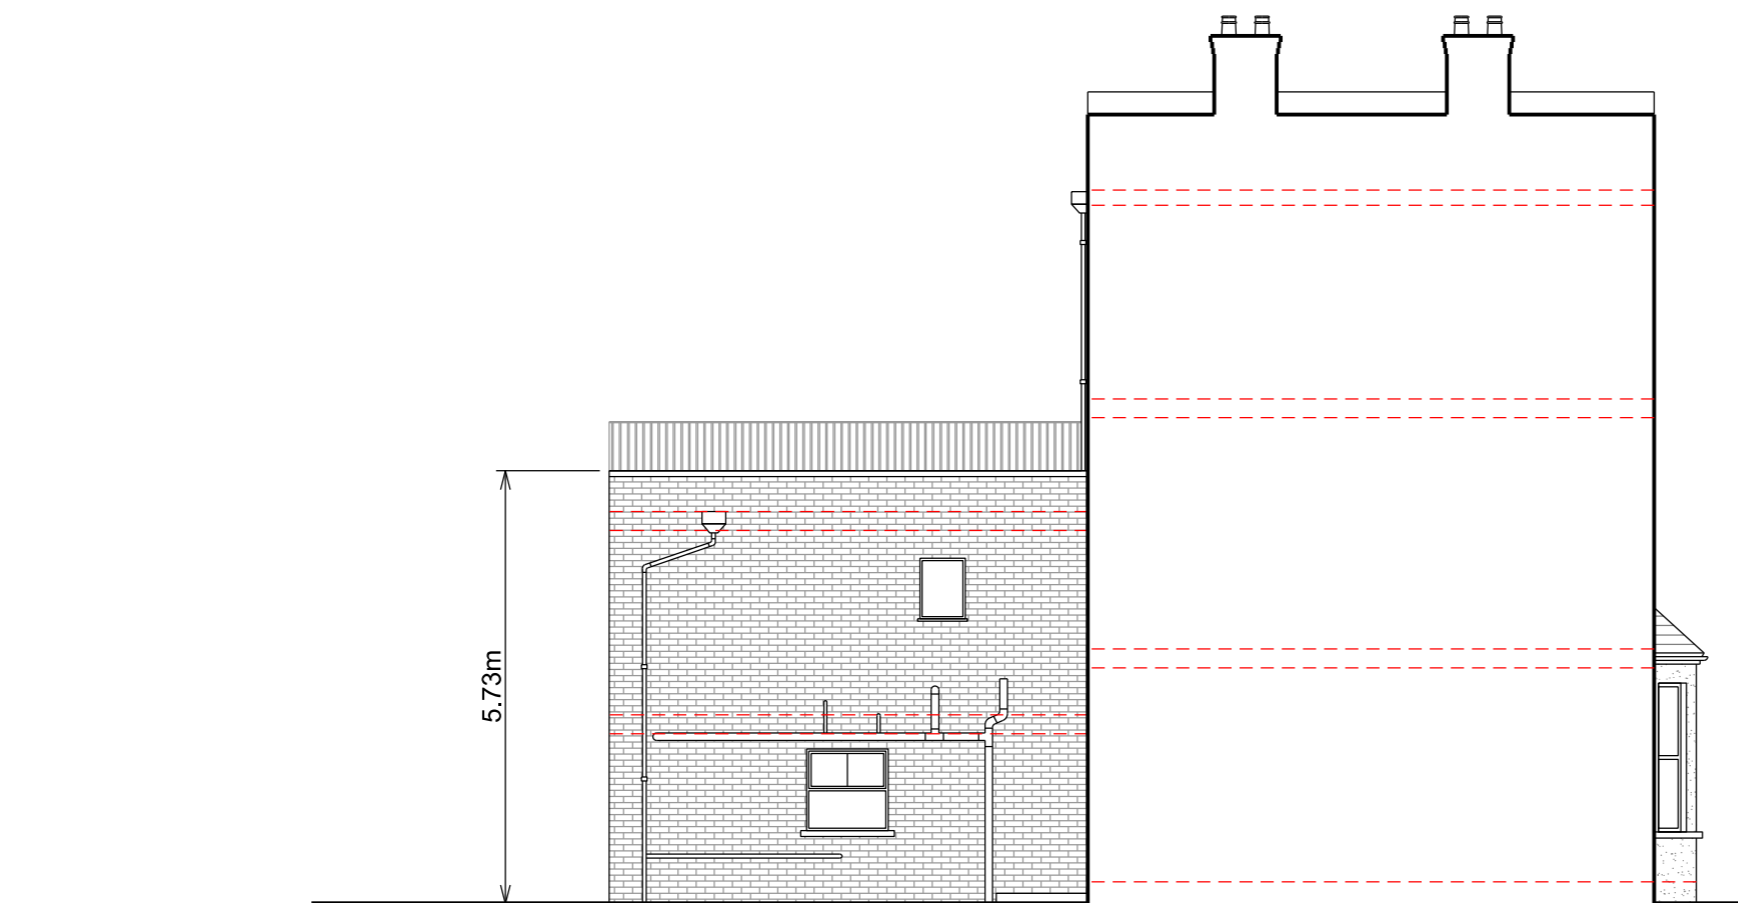

Side Elevation

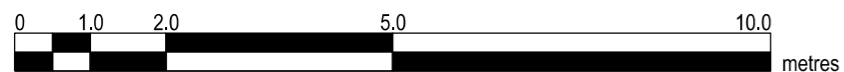

Copyright in design and this drawing is the property of Resi.

Reproduction in whole or in part is forbidden without written sanction of Resi.

All dimensions to be cross-checked on site prior to completing a Building Regulations package, structural engineering, the party wall process and construction.

Print to scale (as actual size)

NOTES

Revision

Rev	Notes	Date
-	Planning Issue	23/08/19

KEY

	Boundary lines
	Proposed walls
	Existing walls
	Existing removed
	Proposed rooflight
	Proposed beam
	Proposed drainage
	1.8m head height
	1.5m head height

JOB TITLE

Proposed ground floor side infill, floor plan redesign and all associated works at 8 Spencer Road

STATUS

Planning

DRAWING TITLE

Existing Section A - A

CLIENT

Mr Darren Bhattachary

SCALE

1:100 at A3

DRAWN

HD


DATE

Aug 2019

CHECKED

DV

DRAWING NO. 1482 - 301

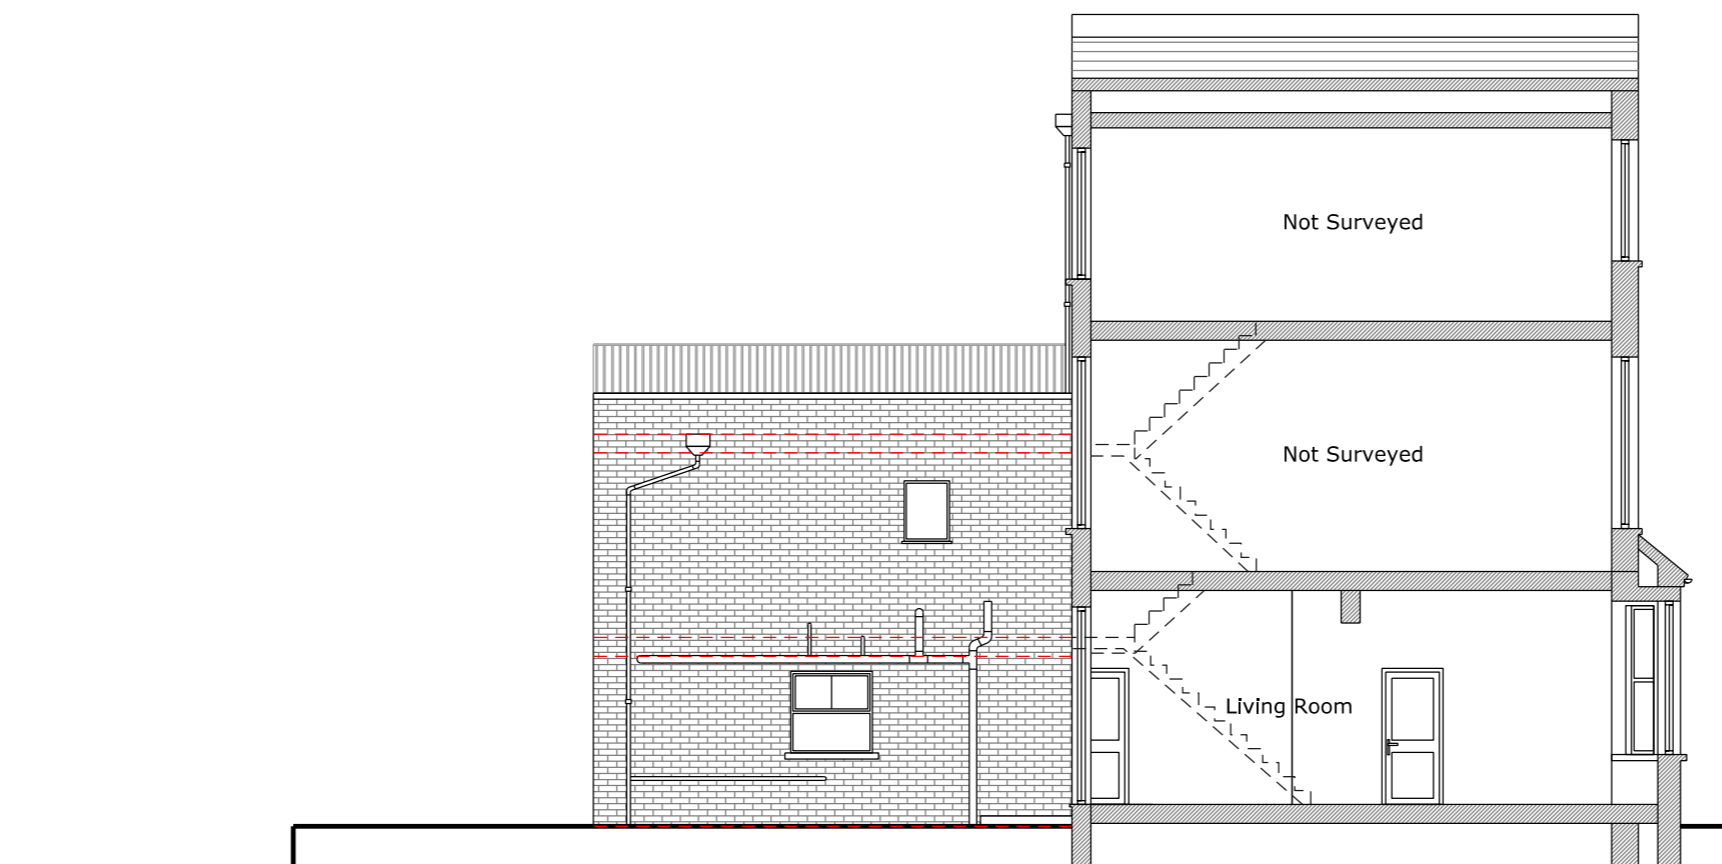

Section A - A

