

LABTECH

NOTES:

Drawings to be read in conjunction with all other architectural and design consultant informations.

Site dimensions are to be confirmed on site by contractor or joiner prior to construction.

Do not scale from this drawing.

REV:	DATE:	DESCRIPTION:

PROJECT: CAMDEN MARKET Building AB

TITLE: Existing east elevation

DATE: 04/09/19	SCALE: 1:100@A3	DRAWN BY: SM
PROJECT NO: -	DRAWING NO: -	



LABTECH

NOTES:

Drawings to be read in conjunction with all other architectural and design consultant informations.

Site dimensions are to be confirmed on site by contractor or joiner prior to construction.

Do not scale from this drawing.

REV:	DATE:	DESCRIPTION:

PROJECT: CAMDEN MARKET Building AB

TITLE: Existing north elevation

DATE: 04/09/19	SCALE: 1:100@A3	DRAWN BY: SM
PROJECT NO: -	DRAWING NO: -	



LABTECH

NOTES:

Drawings to be read in conjunction with all other architectural and design consultant informations.

Site dimensions are to be confirmed on site by contractor or joiner prior to construction.


Do not scale from this drawing.

REV:	DATE:	DESCRIPTION:

PROJECT: CAMDEN MARKET Building AB

TITLE: Existing west elevation

DATE: 04/09/19	SCALE: 1:100@A3	DRAWN BY: SM
PROJECT NO: -	DRAWING NO: -	

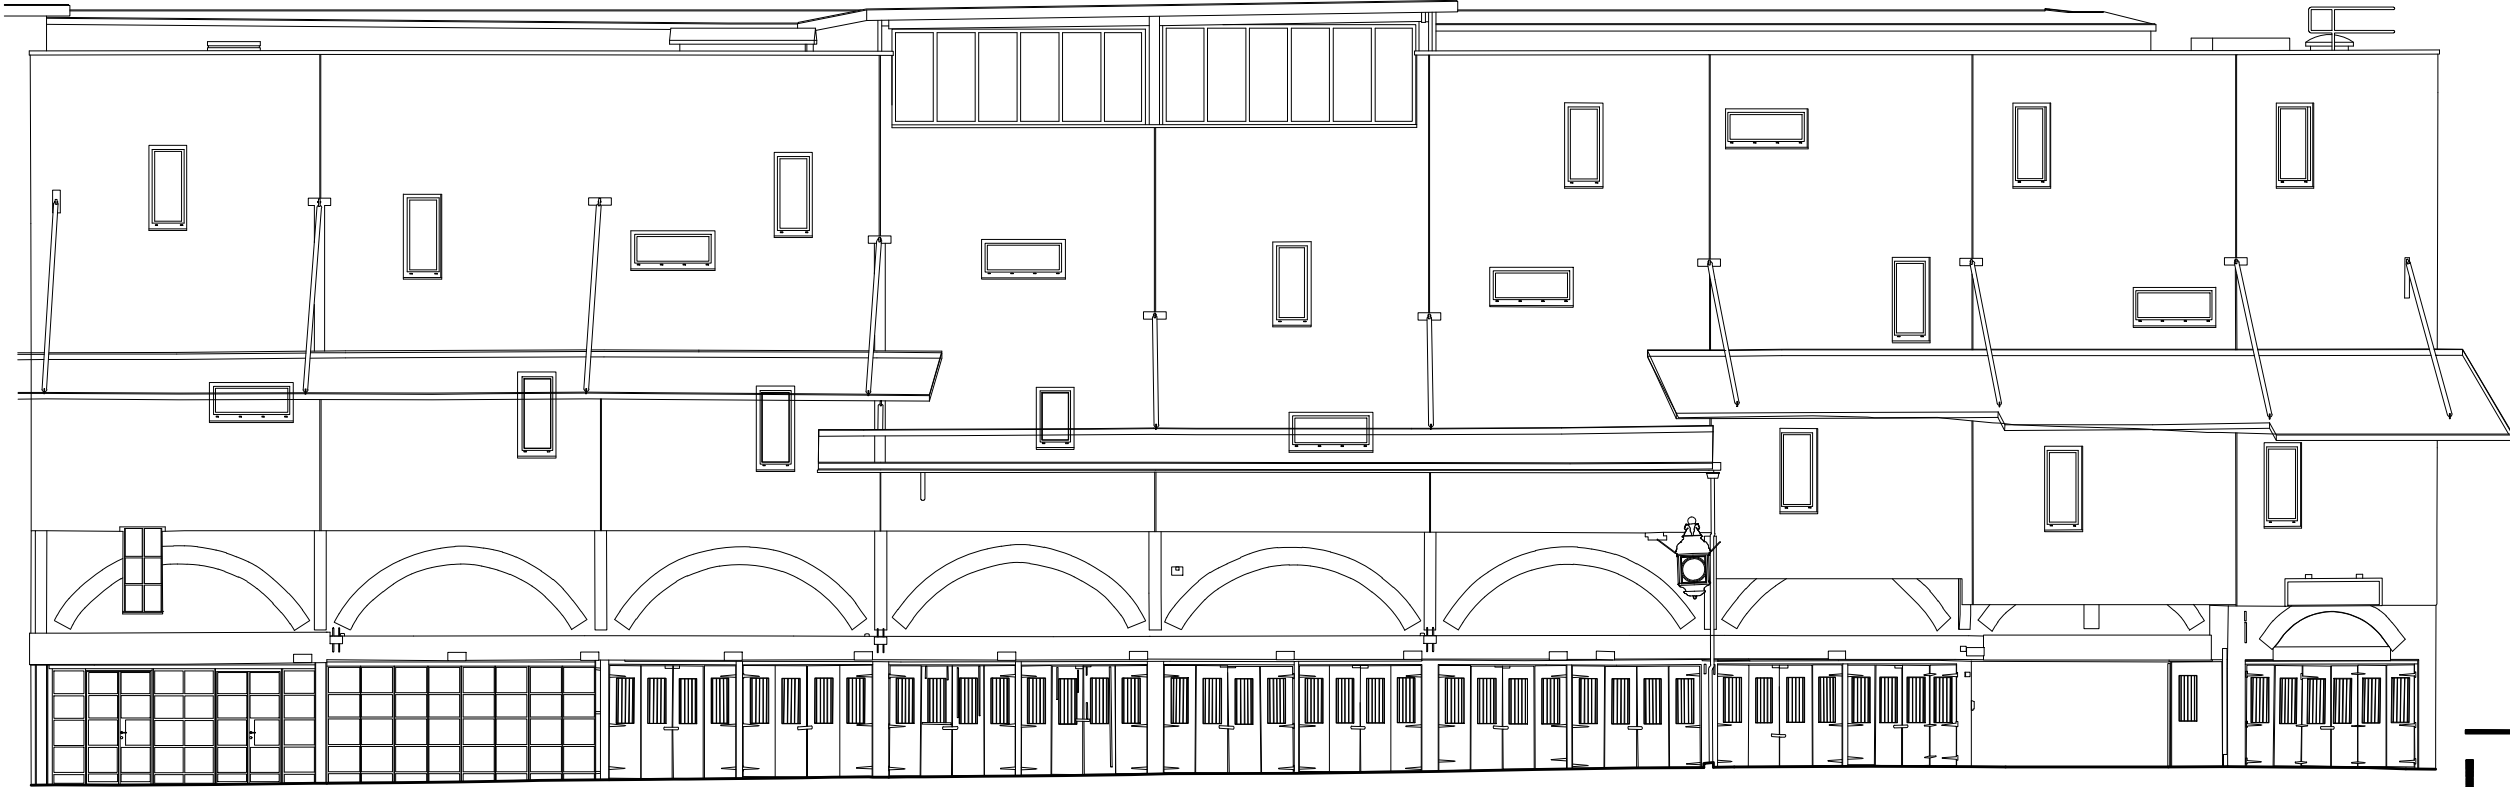

LABTECH

NOTES:

Drawings to be read in conjunction with all other architectural and design consultant informations.

Site dimensions are to be confirmed on site by contractor or joiner prior to construction.


Do not scale from this drawing.

REV:	DATE:	DESCRIPTION:

PROJECT: CAMDEN MARKET Building AB

TITLE: Existing south elevation

DATE: 04/09/19	SCALE: 1:150@A3	DRAWN BY: SM
PROJECT NO: -	DRAWING NO: -	

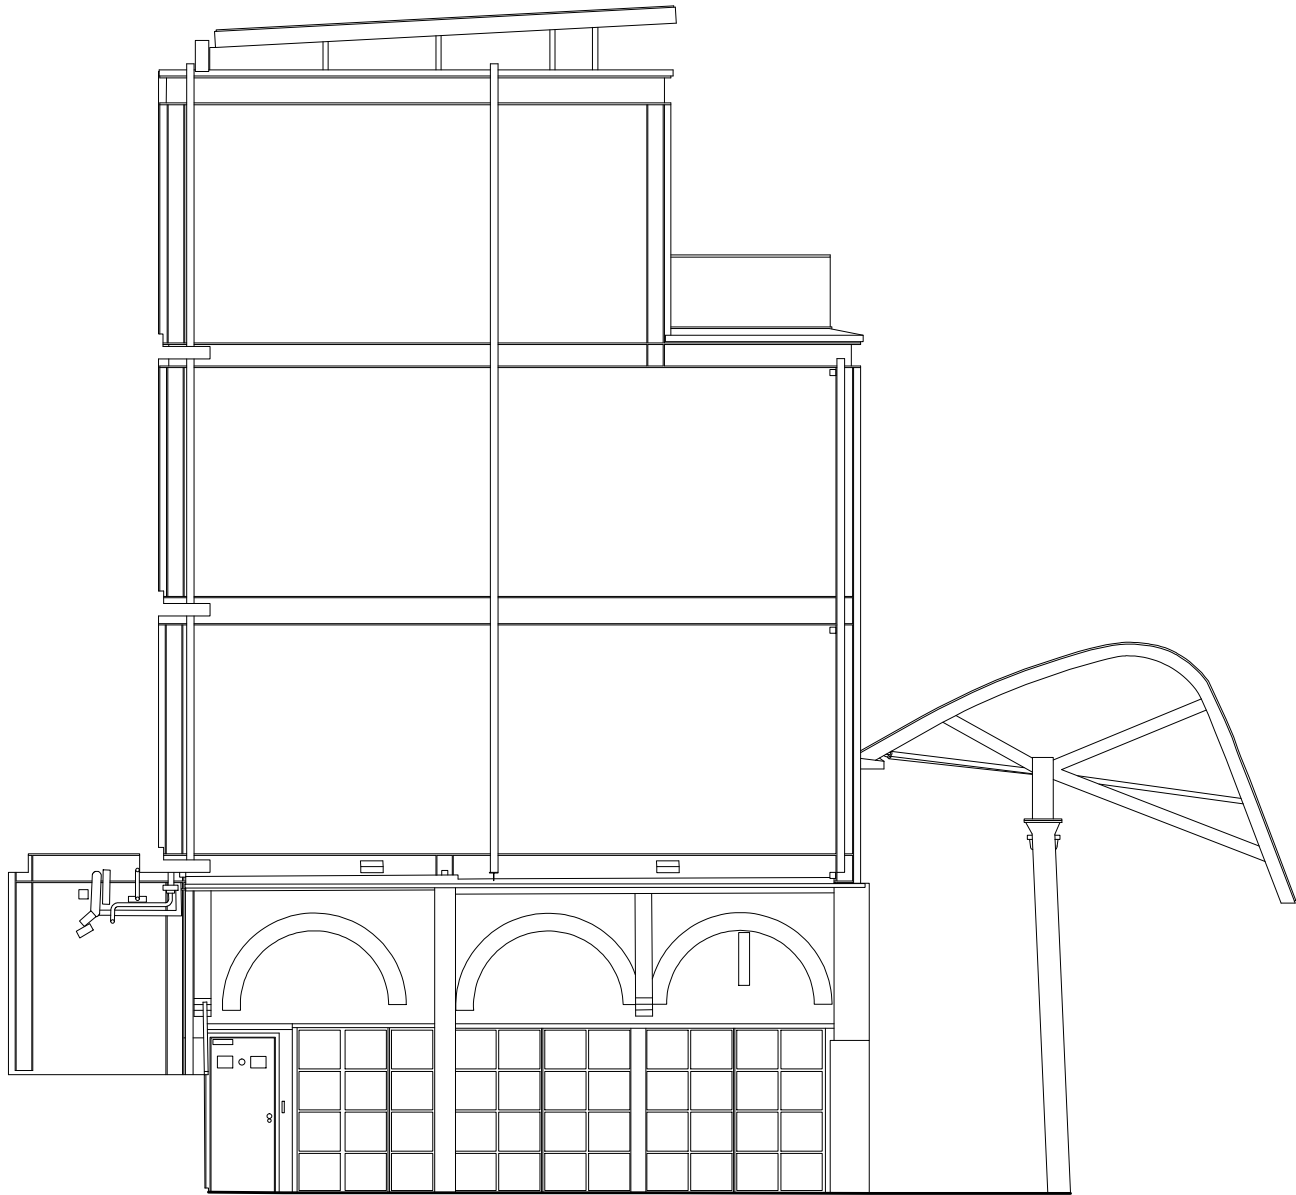

LABTECH

NOTES:

Drawings to be read in conjunction with all other architectural and design consultant informations.

Site dimensions are to be confirmed on site by contractor or joiner prior to construction.

Do not scale from this drawing.

REV:	DATE:	DESCRIPTION:

PROJECT: CAMDEN MARKET Building AB

TITLE: Proposed east elevation

DATE: 04/09/19	SCALE: 1:100@A3	DRAWN BY: SM
PROJECT NO: -	DRAWING NO: -	



LABTECH

NOTES:

Drawings to be read in conjunction with all other architectural and design consultant informations.

Site dimensions are to be confirmed on site by contractor or joiner prior to construction.

Do not scale from this drawing.

REV:	DATE:	DESCRIPTION:

PROJECT: CAMDEN MARKET Building AB

TITLE: Proposed north elevation

DATE: 04/09/19	SCALE: 1:100@A3	DRAWN BY: SM
PROJECT NO: -	DRAWING NO: -	



LABTECH

NOTES:

Drawings to be read in conjunction with all other architectural and design consultant informations.

Site dimensions are to be confirmed on site by contractor or joiner prior to construction.


Do not scale from this drawing.

REV:	DATE:	DESCRIPTION:

PROJECT: CAMDEN MARKET Building AB

TITLE: Proposed west elevation

DATE: 04/09/19	SCALE: 1:100@A3	DRAWN BY: SM
PROJECT NO: -	DRAWING NO: -	

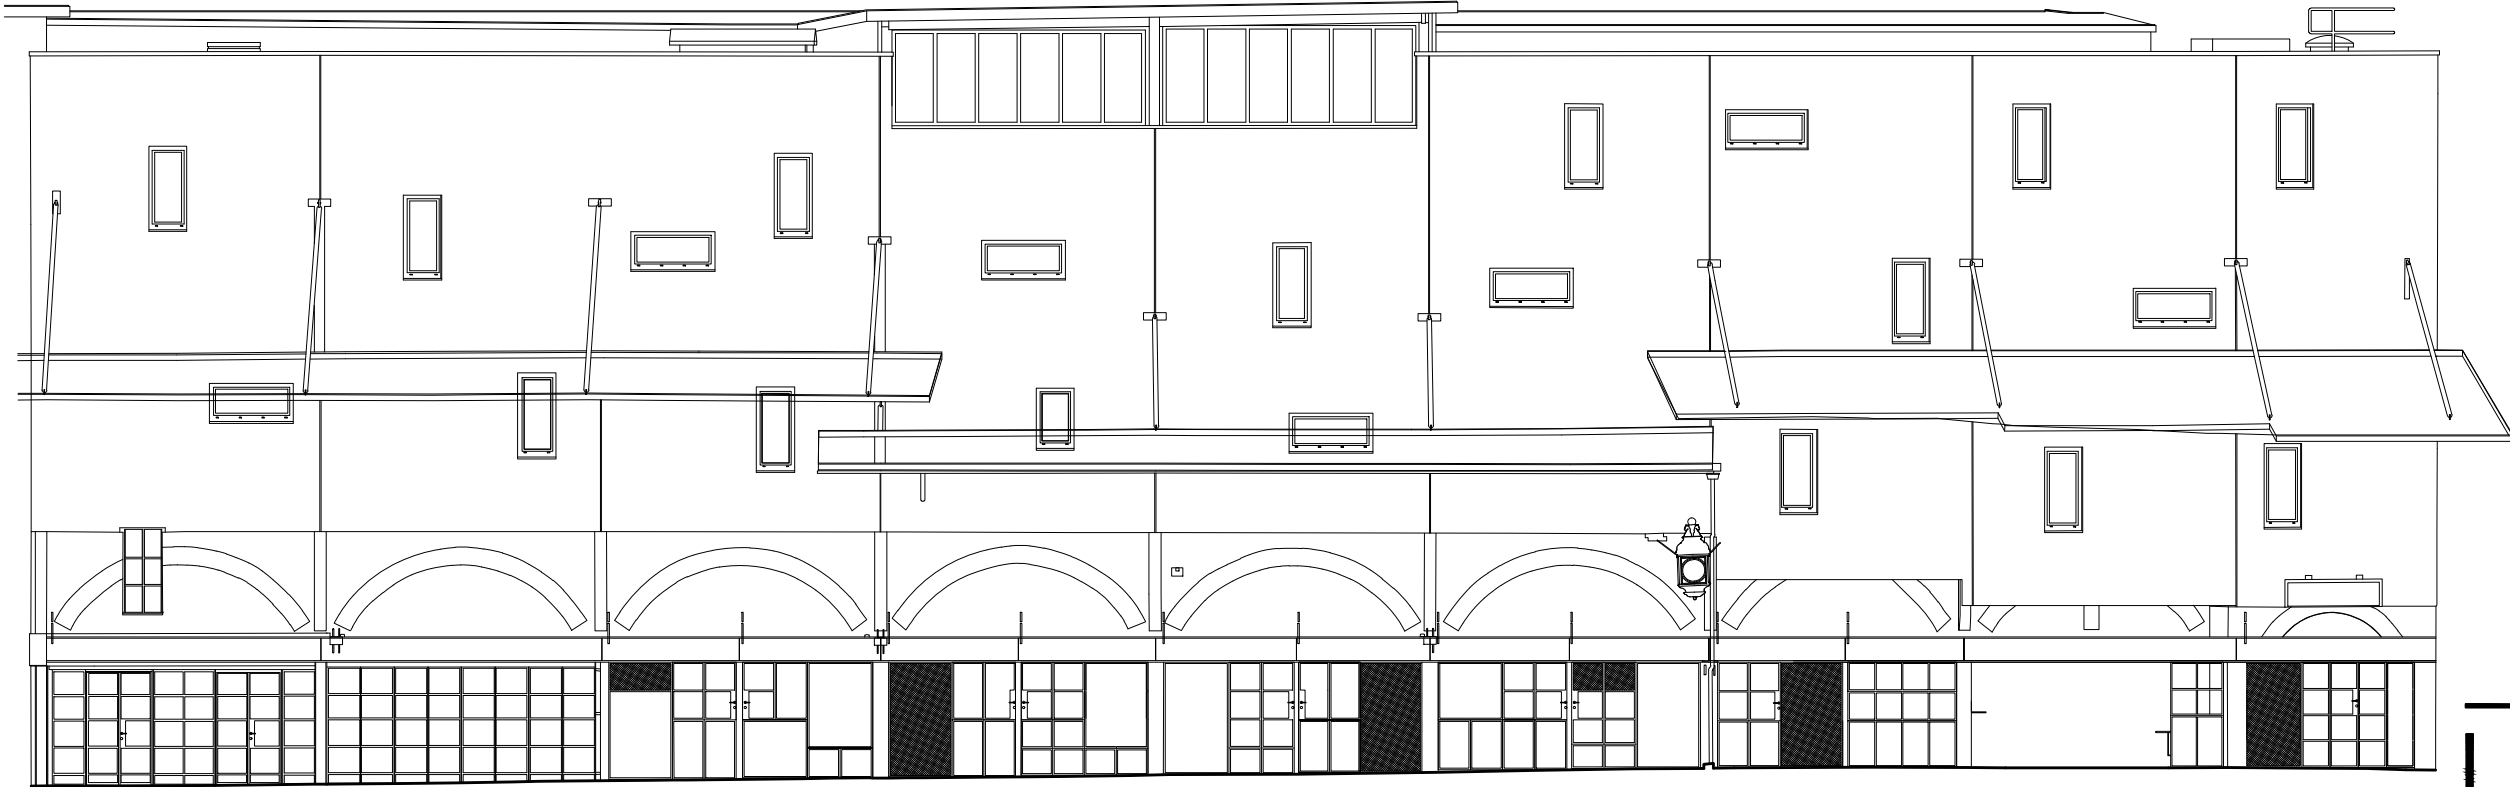

LABTECH

NOTES:

Drawings to be read in conjunction with all other architectural and design consultant informations.

Site dimensions are to be confirmed on site by contractor or joiner prior to construction.

Do not scale from this drawing.

REV:	DATE:	DESCRIPTION:

PROJECT: CAMDEN MARKET Building AB

TITLE: Proposed south elevation

DATE: 04/09/19	SCALE: 1:150@A3	DRAWN BY: SM
PROJECT NO: -	DRAWING NO: -	