



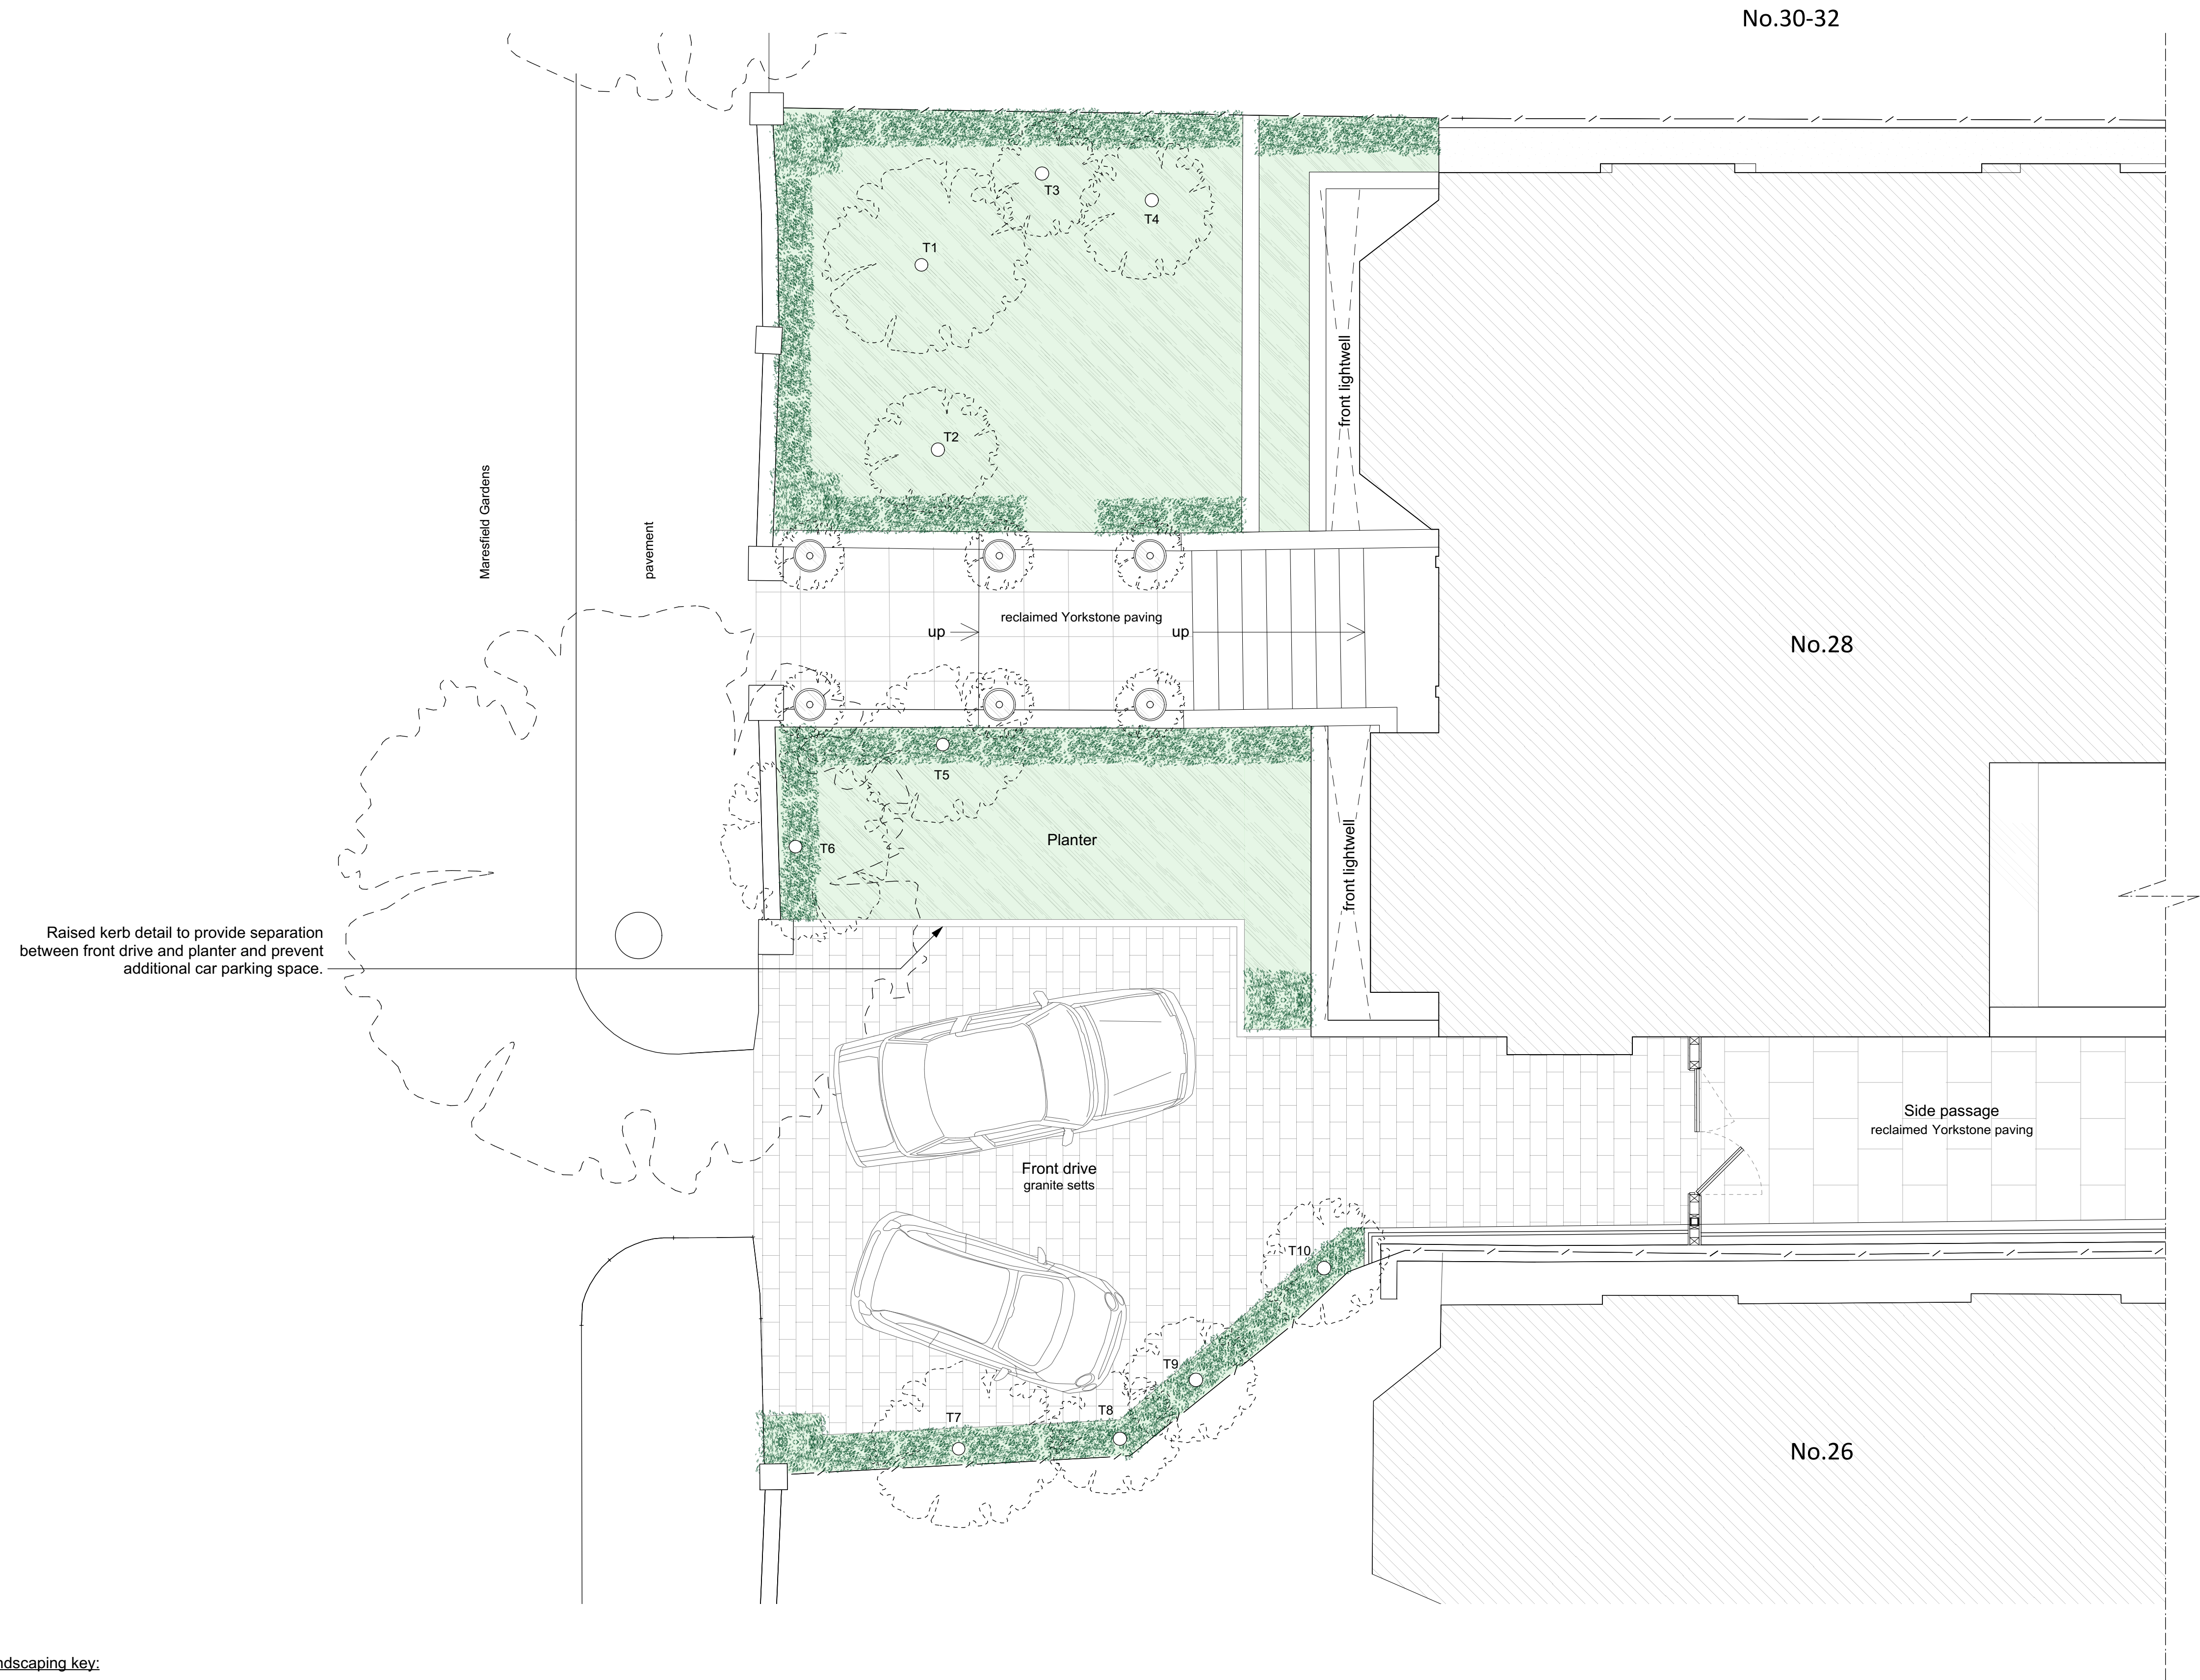

No.	Revision	Date
<div></div>		
<div>PLANNING ISSUE</div> <div>All dimensions must be confirmed on site and verified with the Architect. Any discrepancies on the drawing must be reported to the Architect prior to any works being carried out on site.</div> <div>DO NOT SCALE OFF THIS DRAWING, only use stated dimensions for setting out purposes.</div> <div>The copyright of this schedule / drawing remains with the Architect. No part of this schedule / drawing may be reproduced in any form or by any means without the written permission of Greenway Architects.</div> <div>Project: 28 Maresfield Gardens, NW3 5SX</div> <div>Drawing Title: Proposed Site Plan</div> <div>Drawing No.: 1931-200</div> <div><div>Date 30/05/2019</div><div>Scale 1:100 @ A1 1:200 @ A3</div></div> <div><div>greenwayarchitects</div><div>Branch Hill Mews, London NW3 7LT Tel +44 (0)20 7435 6091 www.greenwayarchitects.co.uk</div></div>		

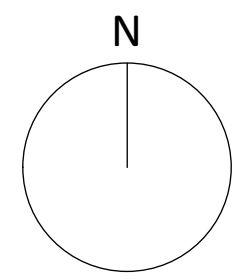




Landscaping key:

 Taxus bacata

 Herbaceous and grass matrix

T1: Magnolia  
T2, T3, T5, T6, T7, T9: Crataegus sp.  
T4, T8, T10: Amelanchier sp.



No.	Revision	Date
<div style="border: 1px solid black; height: 600px; margin-top: 10px;"></div>		
<p style="text-align: center;"><b>PLANNING ISSUE</b></p> <p>All dimensions must be confirmed on site and verified with the Architect. Any discrepancies on the drawing must be reported to the Architect prior to any works being carried out on site.</p> <p><b>DO NOT SCALE OFF THIS DRAWING</b>, only use stated dimensions for setting out purposes.</p> <p>The copyright of this schedule / drawing remains with the Architect. No part of this schedule / drawing may be reproduced in any form or by any means without the written permission of Greenway Architects.</p>		
<p style="text-align: center;">Project: <b>28 Maresfield Gardens, NW3 5SX</b></p>		
<p style="text-align: center;">Drawing Title: <b>Proposed front garden plan</b></p>		
<p style="text-align: center;">Drawing No.: <b>1931 - 201</b></p>		
<p>Date <b>30/05/2019</b></p>		<p>Scale <b>1:50 @ A1</b> <b>1:100 @ A3</b></p>
<div style="text-align: center;">  <p>Branch Hill Mews, London NW3 7LT Tel +44 (0)20 7435 6091 www.greenwayarchitects.co.uk</p> </div>		