


IMPORTANT NOTICE

This Drawing remains the copyright of LKreative Ltd & Ladbrokes Coral and shall not be altered or copied in whole or in part without their prior written consent

THIS DRAWING HAS BEEN PREPARED FROM LADBROKES / CORAL FILE DRAWINGS. IF ANY DISCREPANCIES ARE FOUND THEY MUST BE REPORTED IMMEDIATELY

Contractors must check ALL dimensions on site. Only figured dimensions are to be worked from, except for planning purposes. This drawing is to be read in conjunction with all other relevant drawings and any discrepancies must be reported immediately to the Project Manager before proceeding. The Client accepts no responsibility for works undertaken or materials purchased without accurate site measurement.


Where this drawing is used for TENDERING purposes all tendering contractors must undertake site inspection and avail themselves of site conditions, and any discrepancies between a Survey or a Proposal and a Site must be reported immediately to the Project Manager and qualified clearly and concisely within any subsequent tendering return.

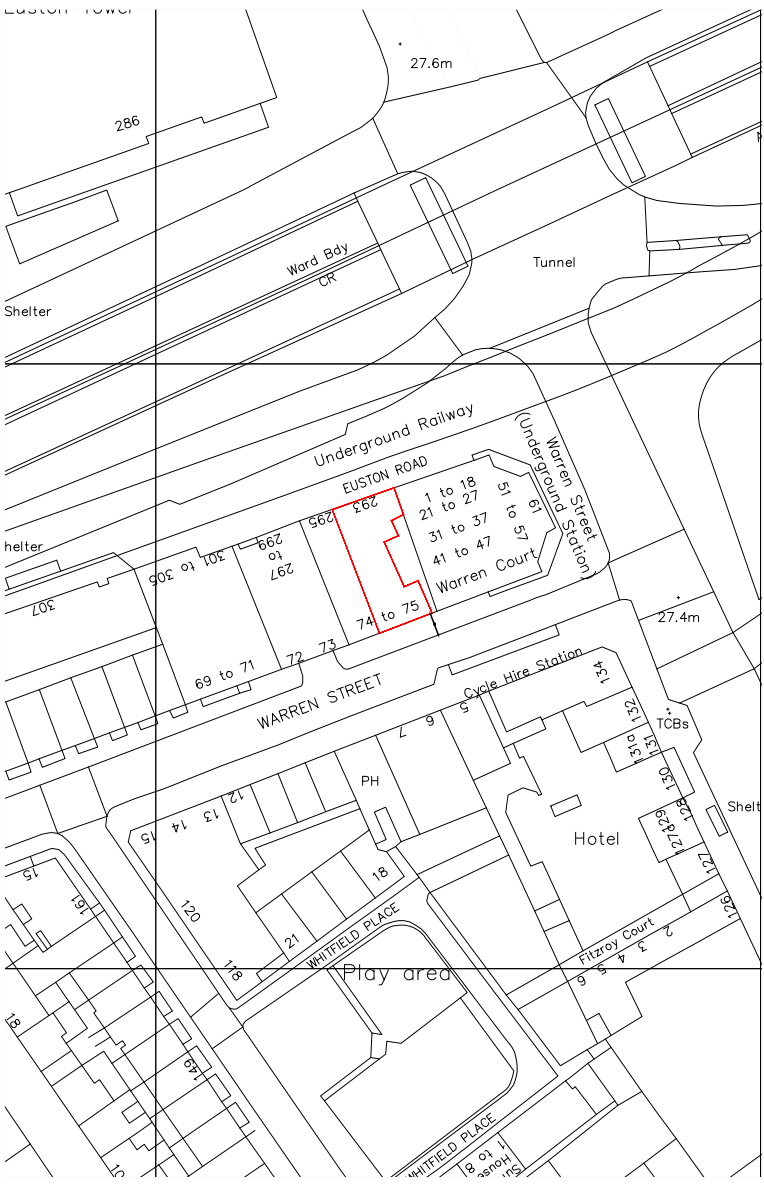


0M20406080M
METERS

SITE LOCATION PLAN
SCALE 1:1250@A1


| DRAWING REVISIONS | | | |
|-------------------|---|------------|------|
| REV. | DESCRIPTION | DATE | TECH |
| A | AWNING TEXT & CONCERTINA DOORS SHOWN ON PROPOSED PLAN AS PER PLANNERS REQUEST | 08/09/2010 | LK |

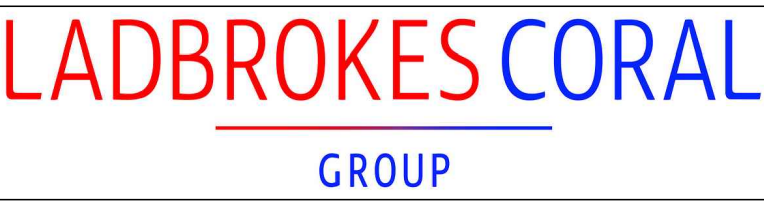

| | | | |
|--|---|--------|--------------------|
| ORGANIZATION LTD | | | |
| Site. | 293 EUSTON ROAD & WARREN STREET LONDON, NW1 3AD NW1 3AD | | |
| | LBO:- C3040 | | |
| Description. | | | |
| EXISTING / PROPOSED PART PLANS / ELEVATIONS & SIGNAGE DETAILS | | | |
| Date. | 01/08/2019 | Scale. | 1:50@A1 & 1:100@A3 |
| Drawn. | LK | PM. | CG |
| Drawing Number. | | | Revision. |
| LADCOR/AB/010819/501 | | | A |

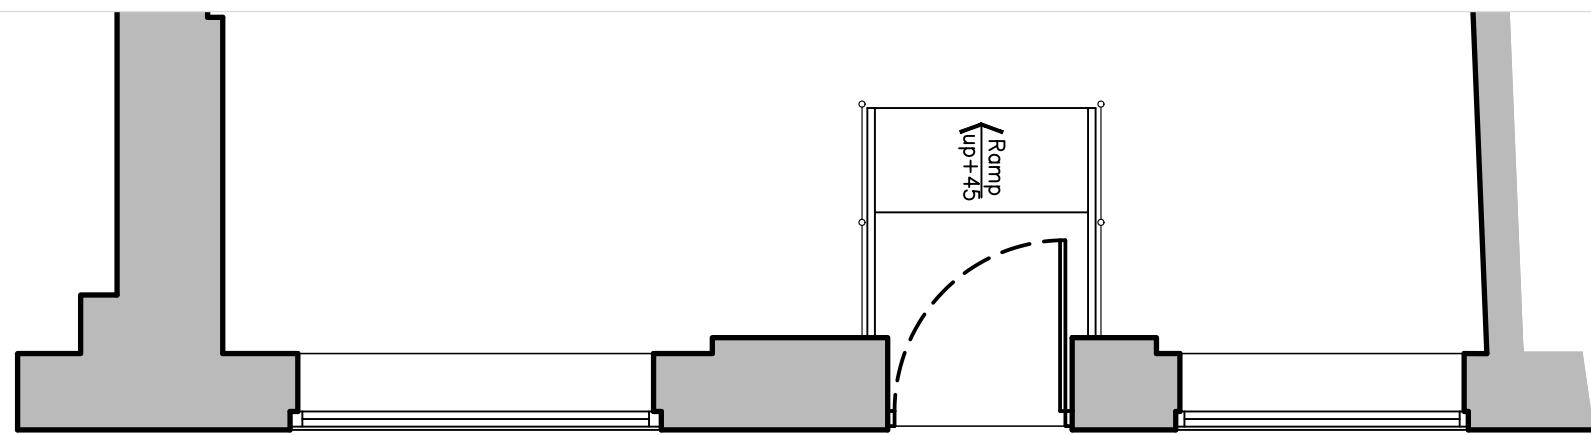


Existing Part Plan (Shopfront) - Warren Street

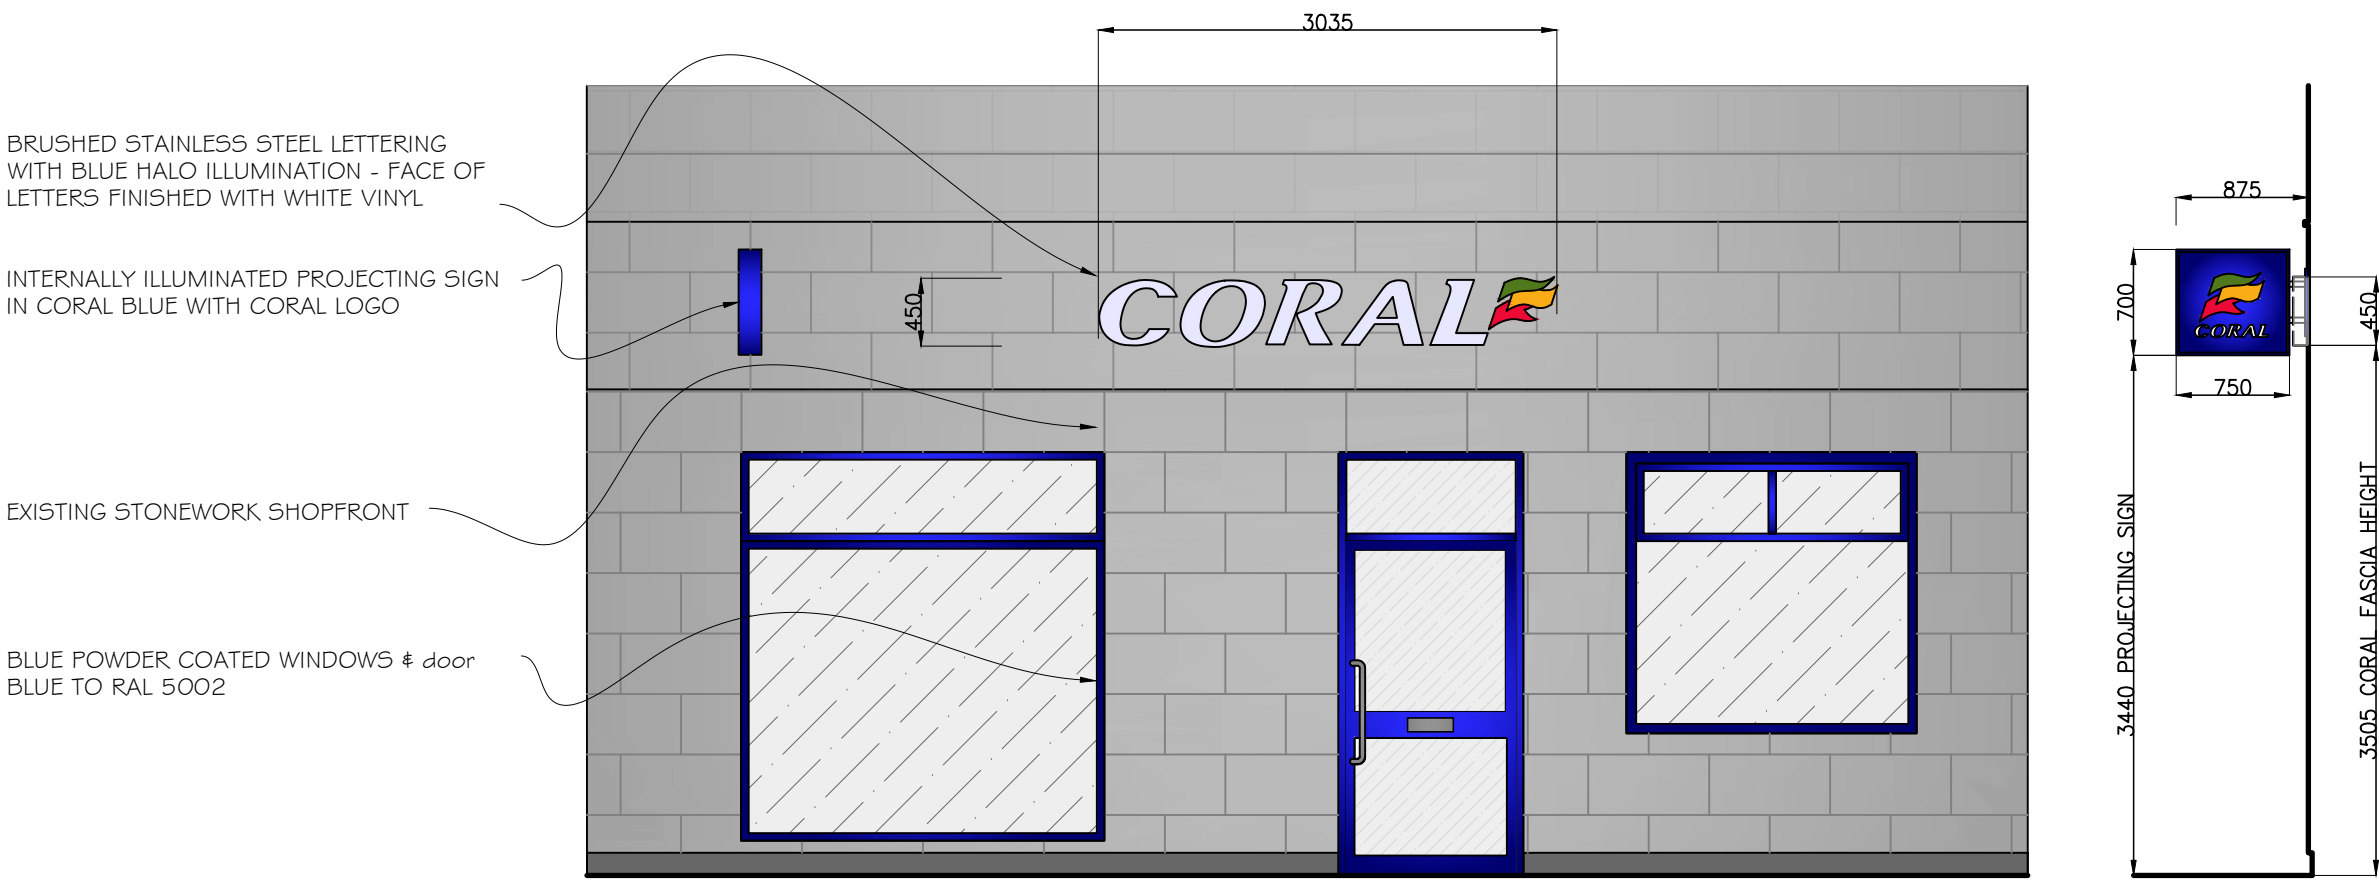


Existing Shopfront Elevation - Warren Street

Side Profile -
Warren Street

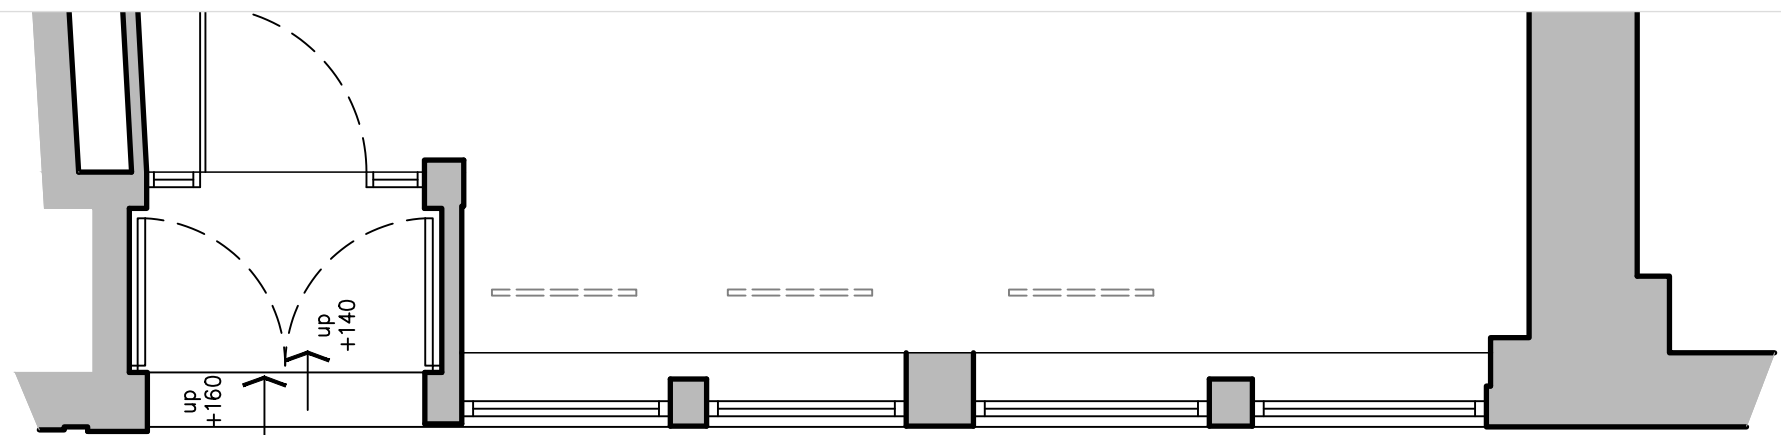


Existing Part Plan (Shopfront) - Euston Road

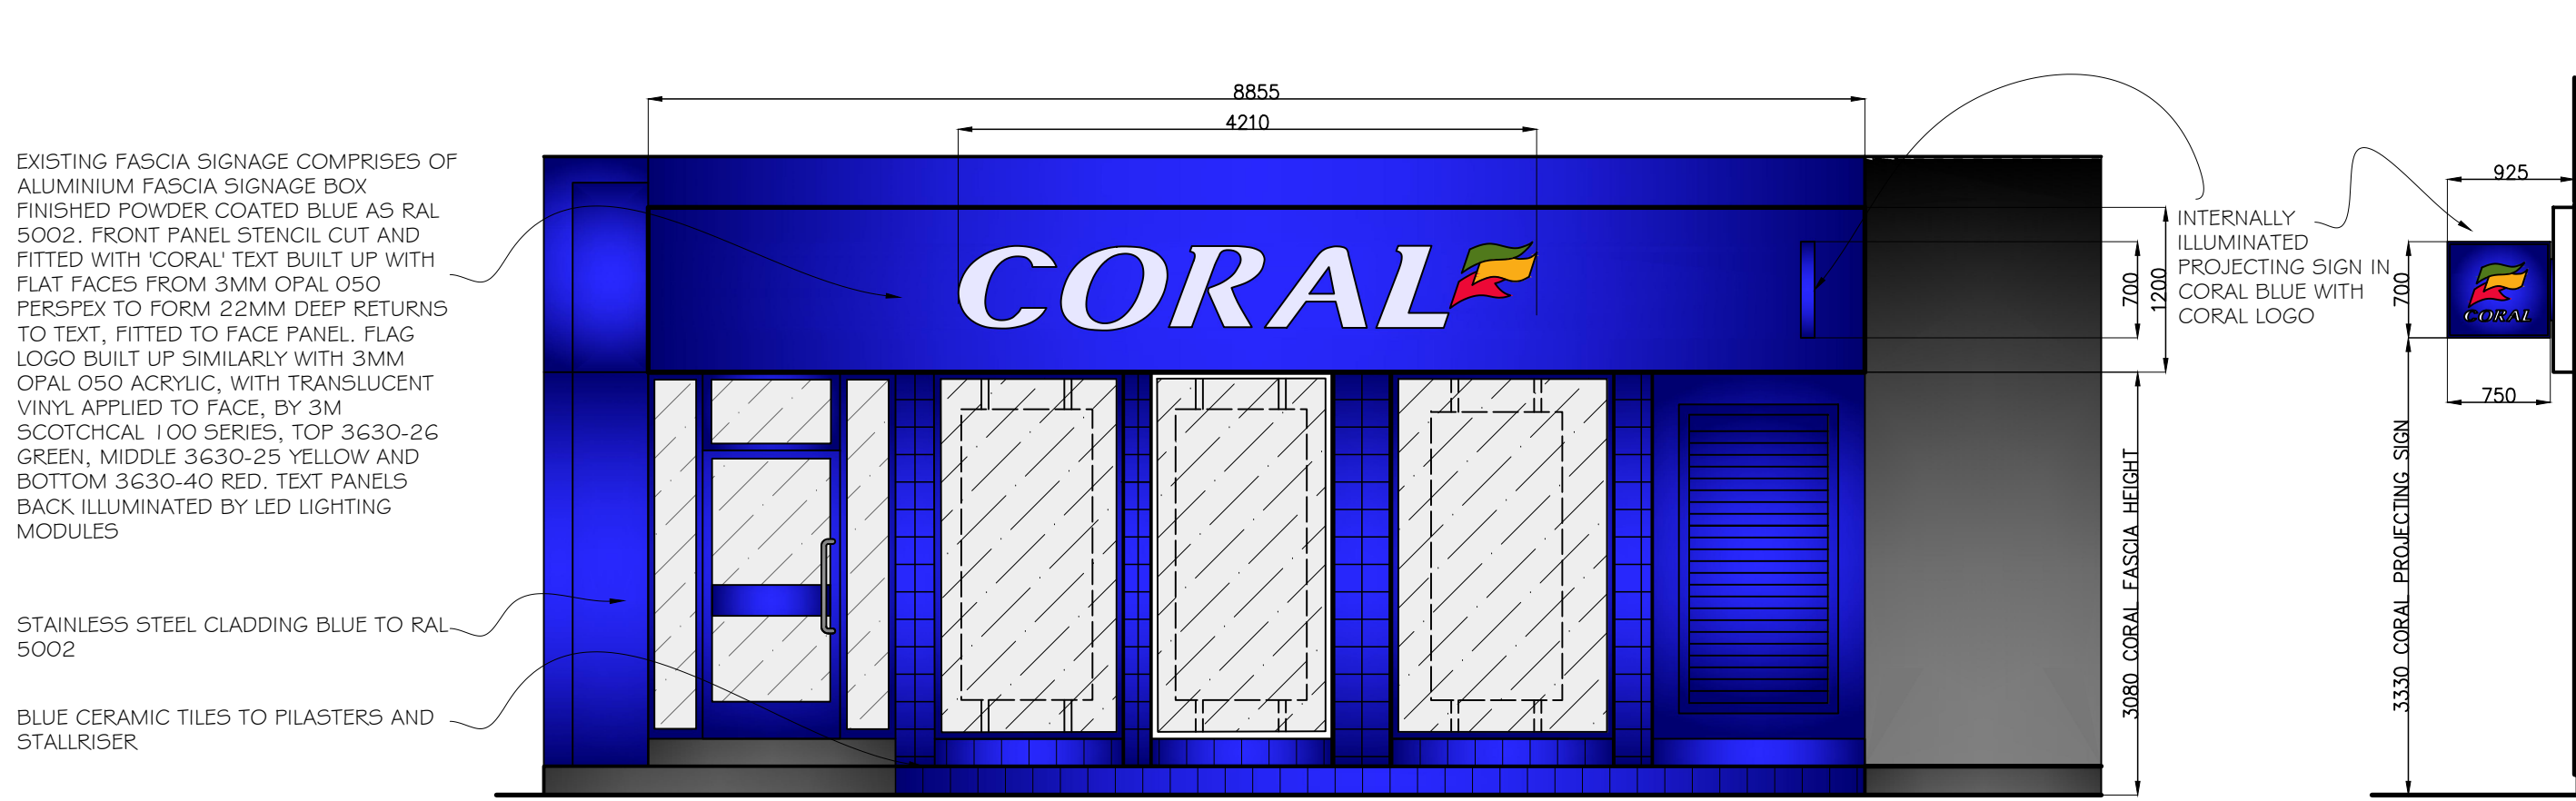

Existing Shopfront Elevation - Euston Road

Side Profile -
Euston Road

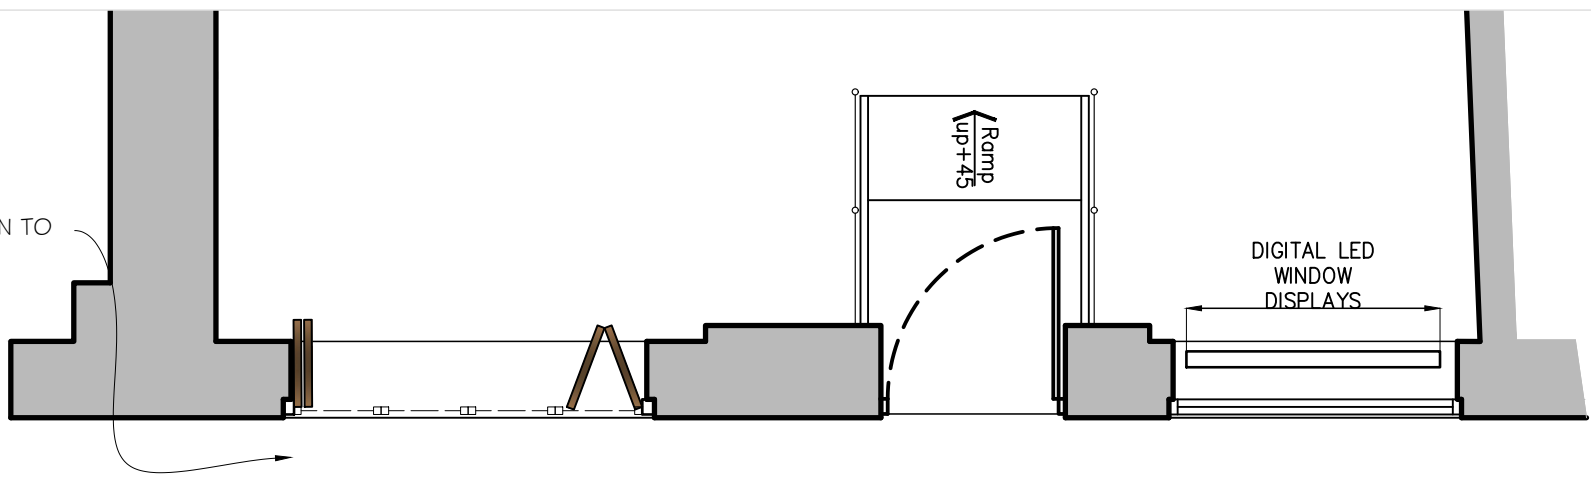


Proposed Part Plan (Shopfront) - Warren Street



Proposed Shopfront Elevation - Warren Street

Side Profile -
Warren Street

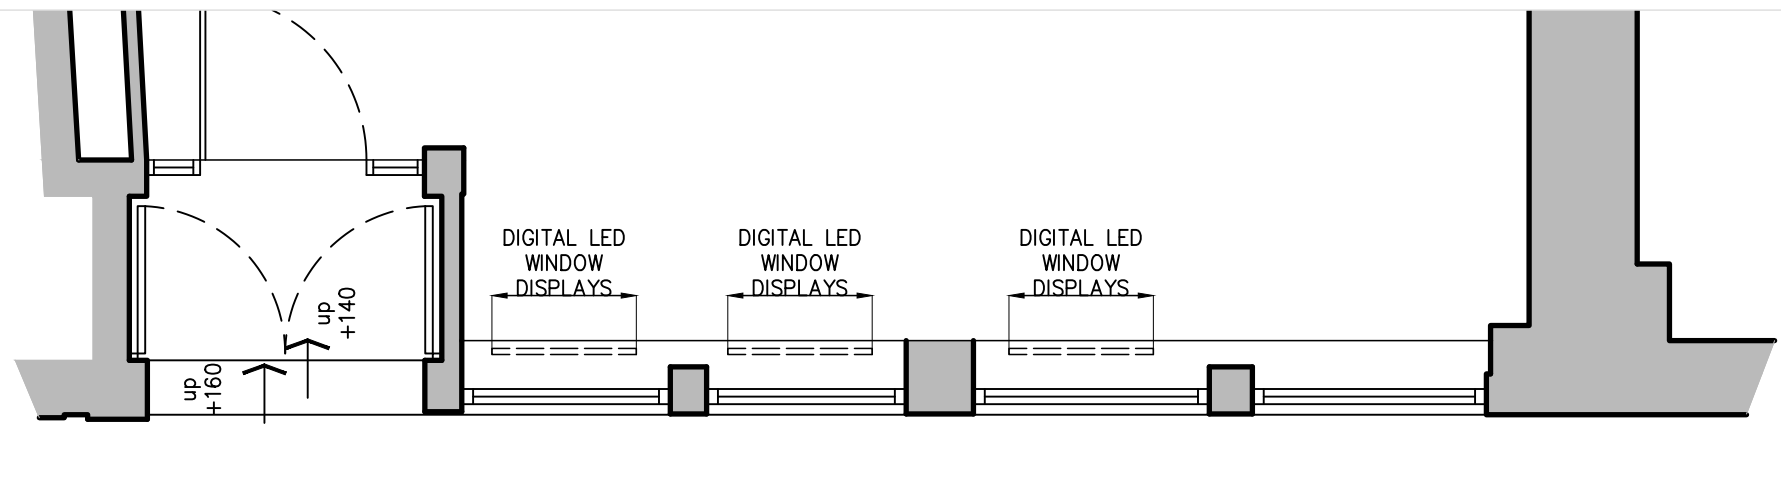

Proposed Part Plan (Shopfront) - Euston Road



Proposed Shopfront Elevation - Euston Road

Side Profile -
Euston Road

