



Notes: Any discrepancies on this drawing with other documents to be reported immediately to the Contract Administrator for clarification

SCALE 1:100

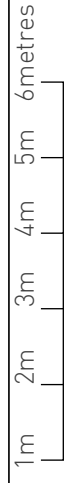


Copyright of Peter Morris Architects

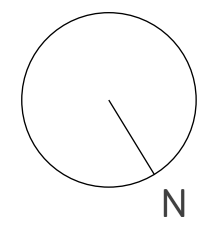

EXISTING ROOF PLAN 1:100

PROPOSED ROOF PLAN 1:100

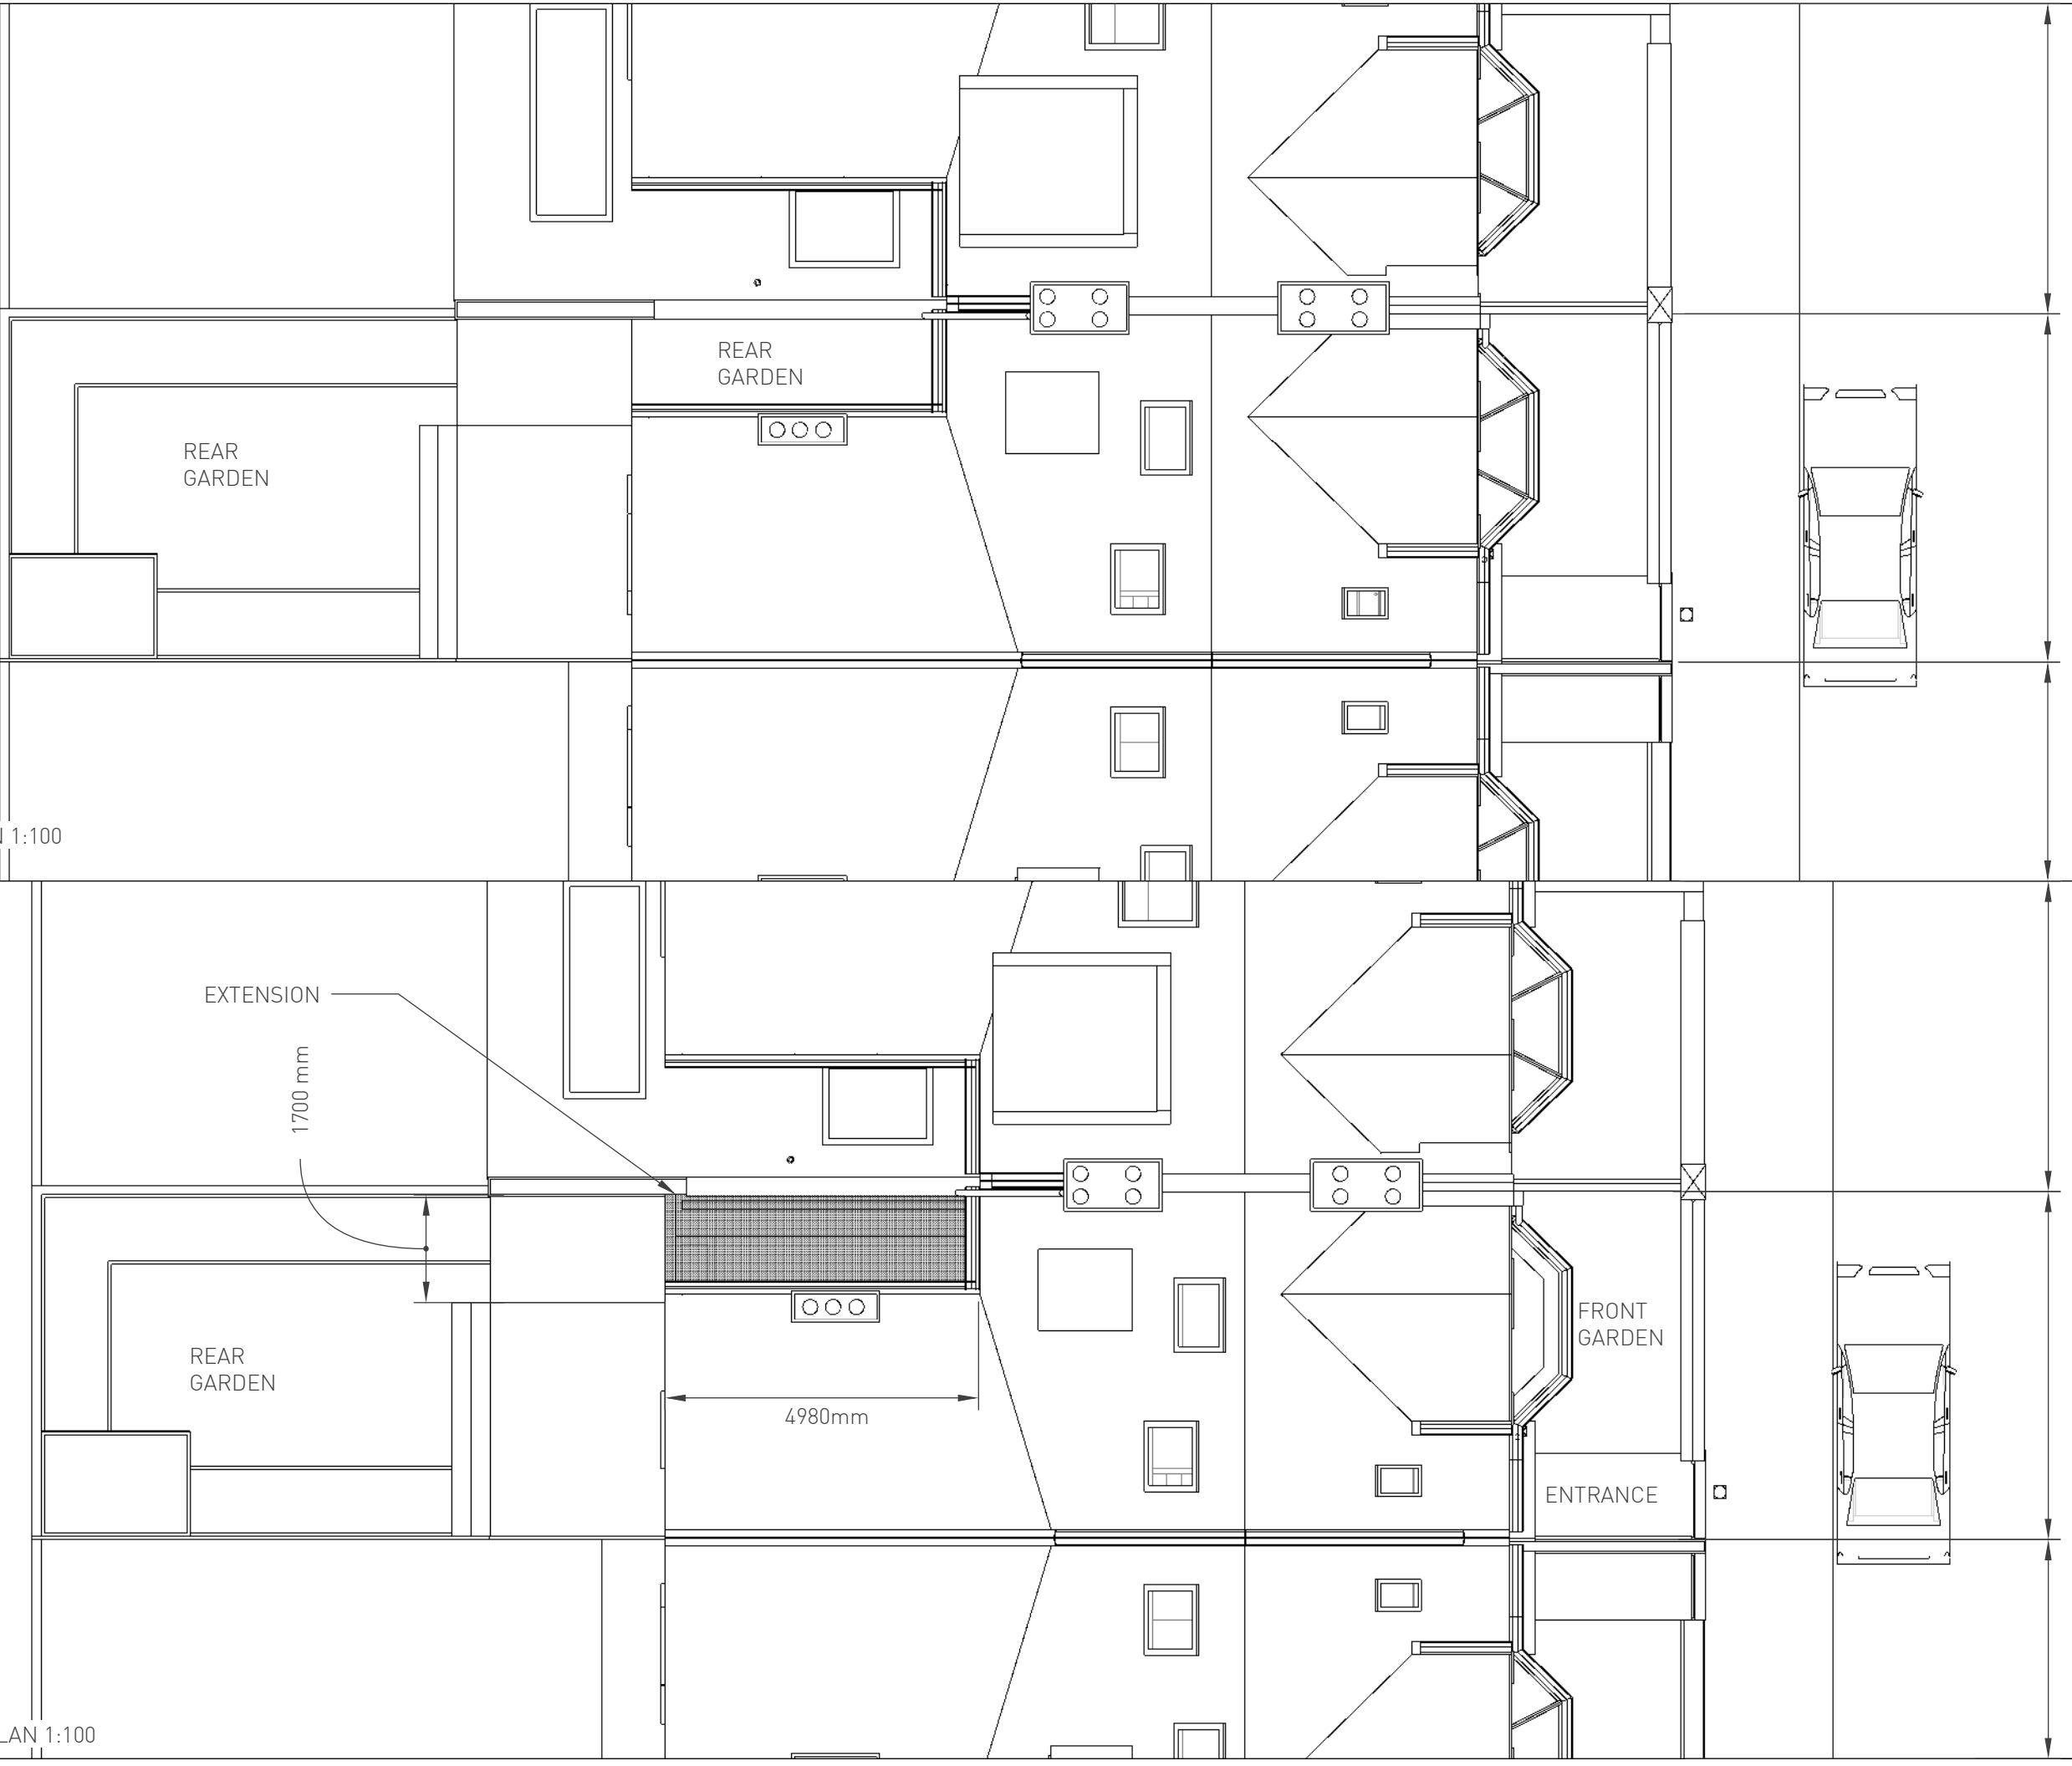

9 CHESTER ROAD



11 CHESTER ROAD

13 CHESTER ROAD

9 CHESTER ROAD

11 CHESTER ROAD

13 CHESTER ROAD

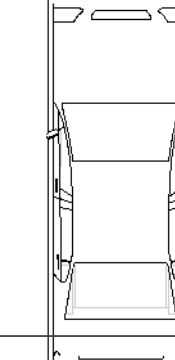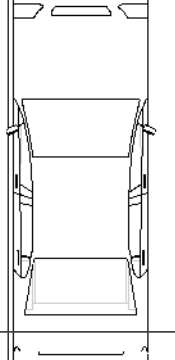

Client: James Coleman
Site: 11 Chester Road, London N19 5DE

Title: Rear Axonometric
Scale: n/a

For Planning
16.09.2019

Peter Morris Architects 465C Hornsey Road, London N19 4DR www.petermorrisarchitects.com

233 - 003 rev --