



PROPOSED EXTENSION




archplan architects and property management 1 Millfield Place, Highgate, London N6 6JP Tel: 020 8341 5628 e-mail: archplan@hotmail.com	Date June 2019	Scale 1:50 At A3	Project 32 Frognal Garden Flat LONDON NW3 6AG LOWER GROUND FL PLAN Title AS PROPOSED	Drawing no. FG / 11A Copyright Archplan 2019
	Drawn by	Checked by		

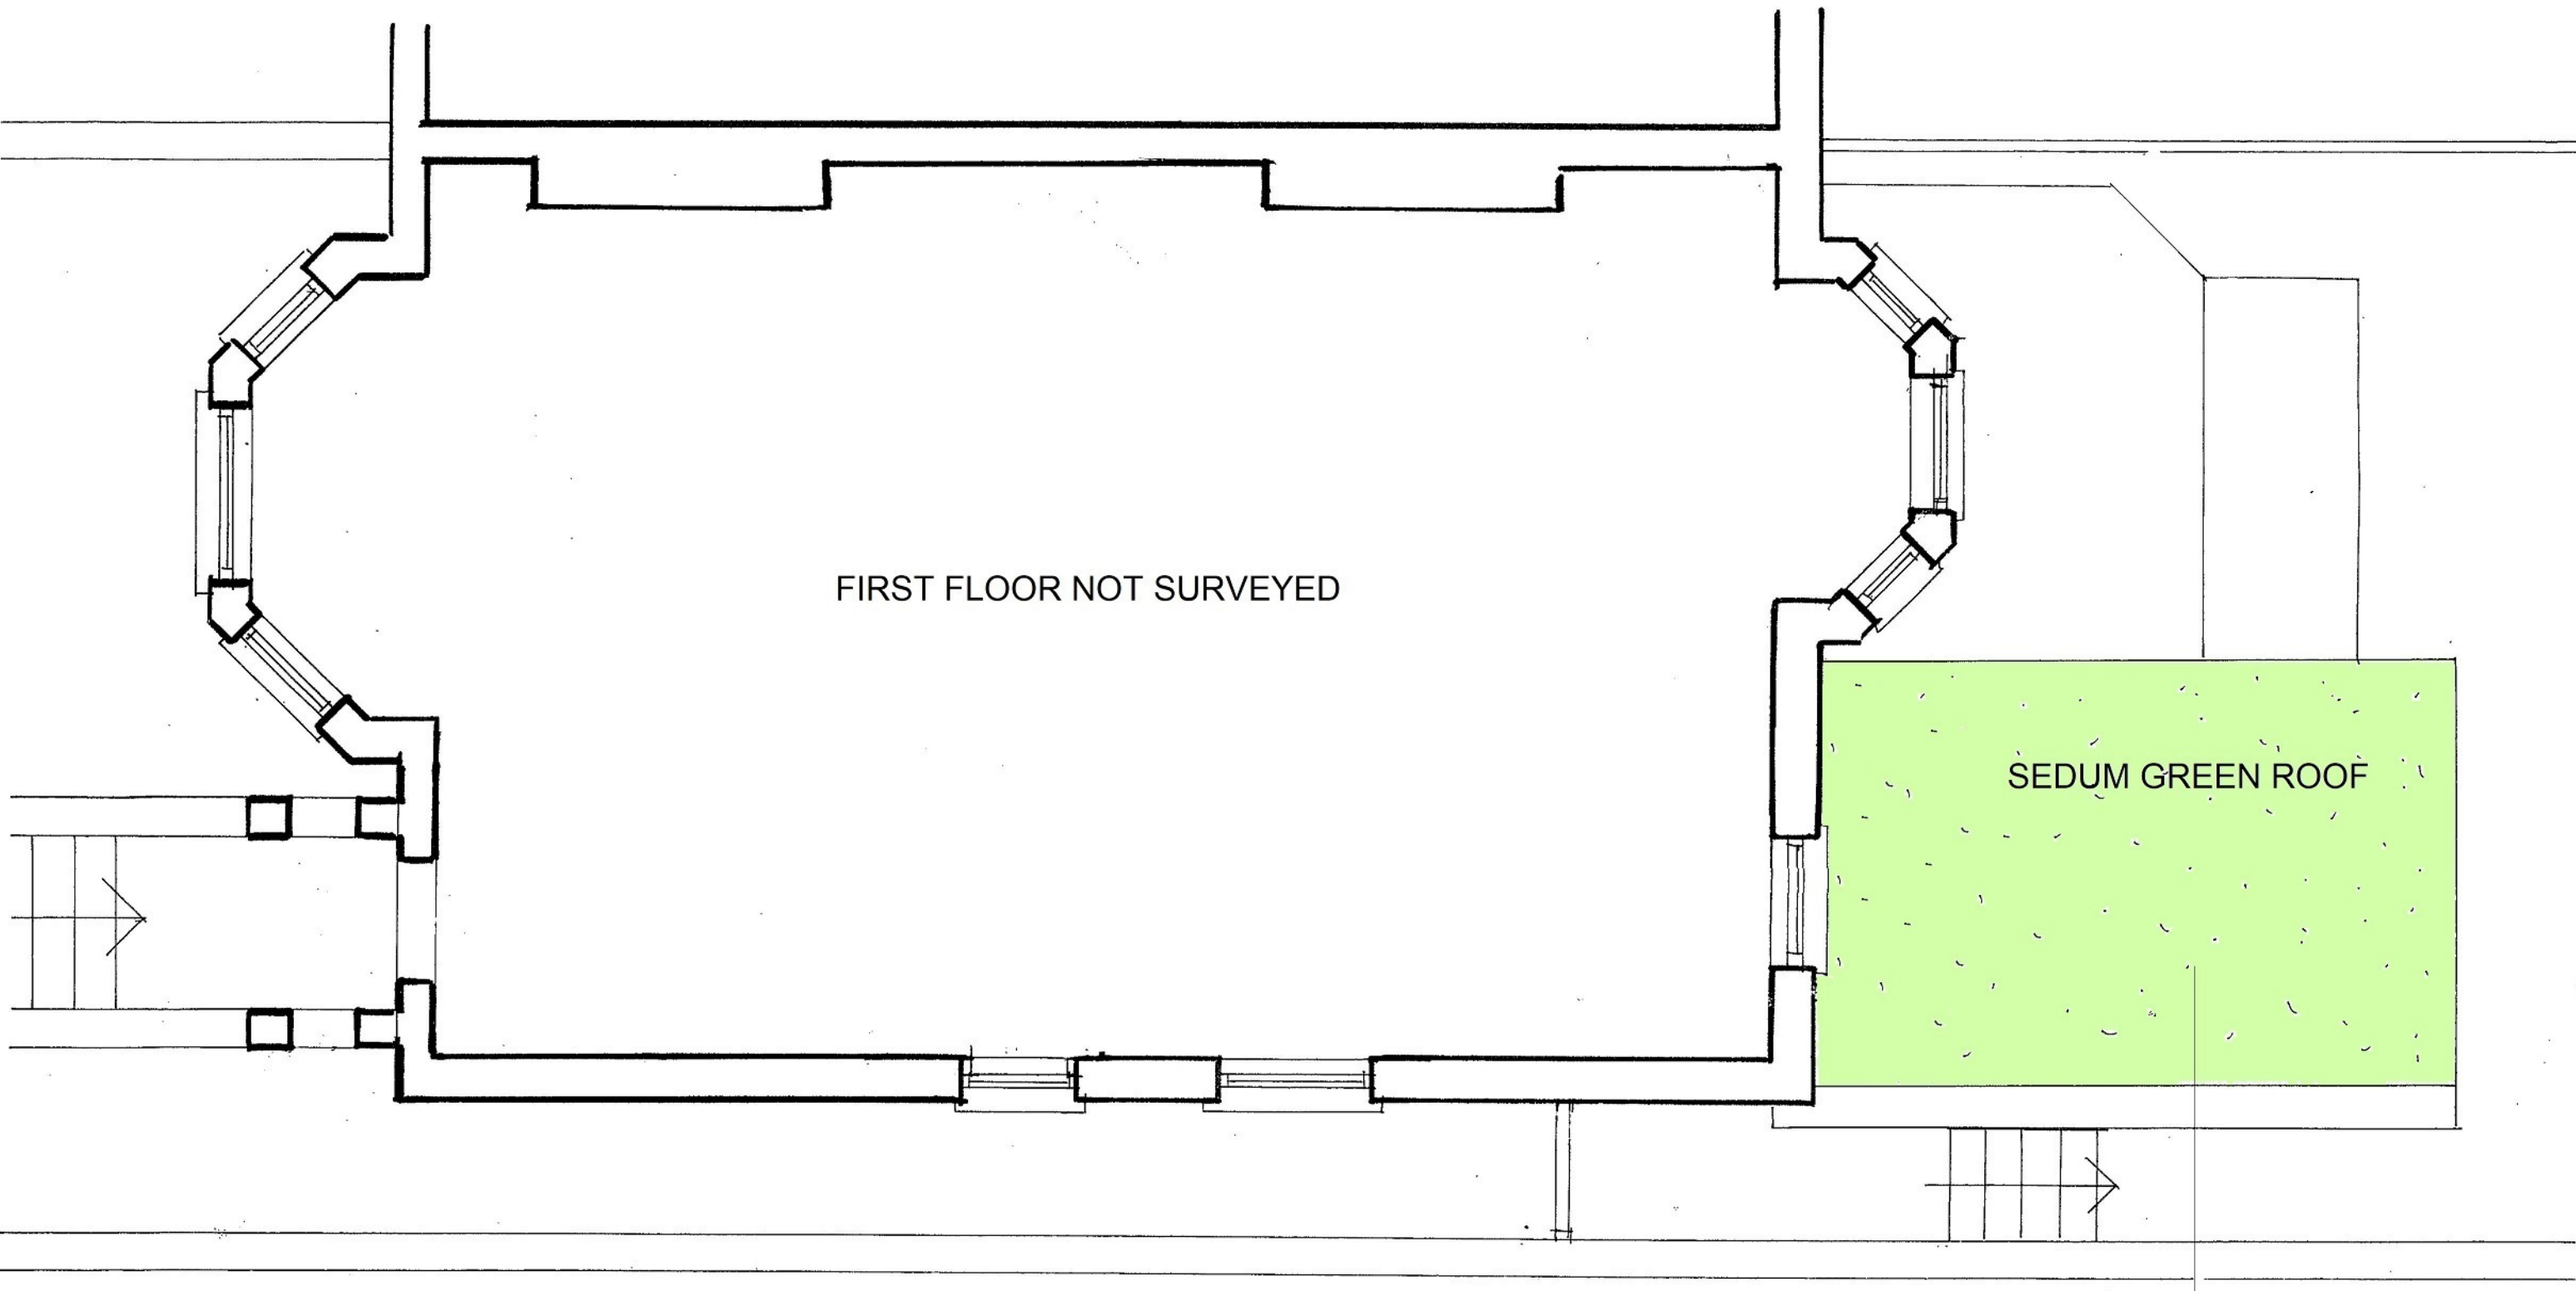

PROPOSED NEW EXTENSION

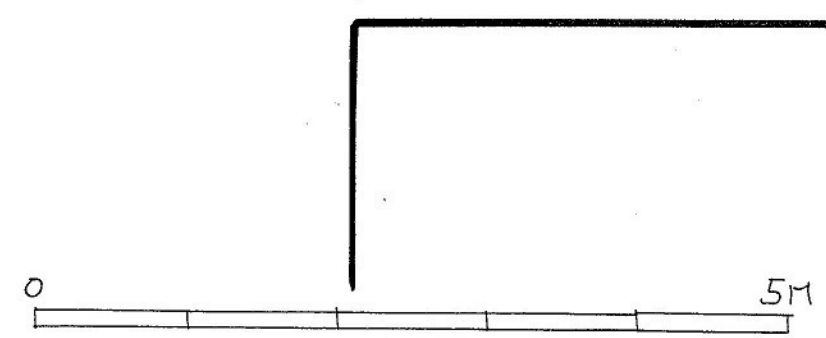

archplan architects and property management 1 Millfield Place, Highgate, London N6 6JP Tel: 020 8341 5628 e-mail: archplan@hotmail.com	Date June 2019	Scale 1:50 At A3	Project 32 Frognal Garden Flat LONDON NW3 6AG FIRST FLOOR PLAN AS PROPOSED	Drawing no. FG / 12 B Copyright Archplan 2019
	Drawn by Checked by			

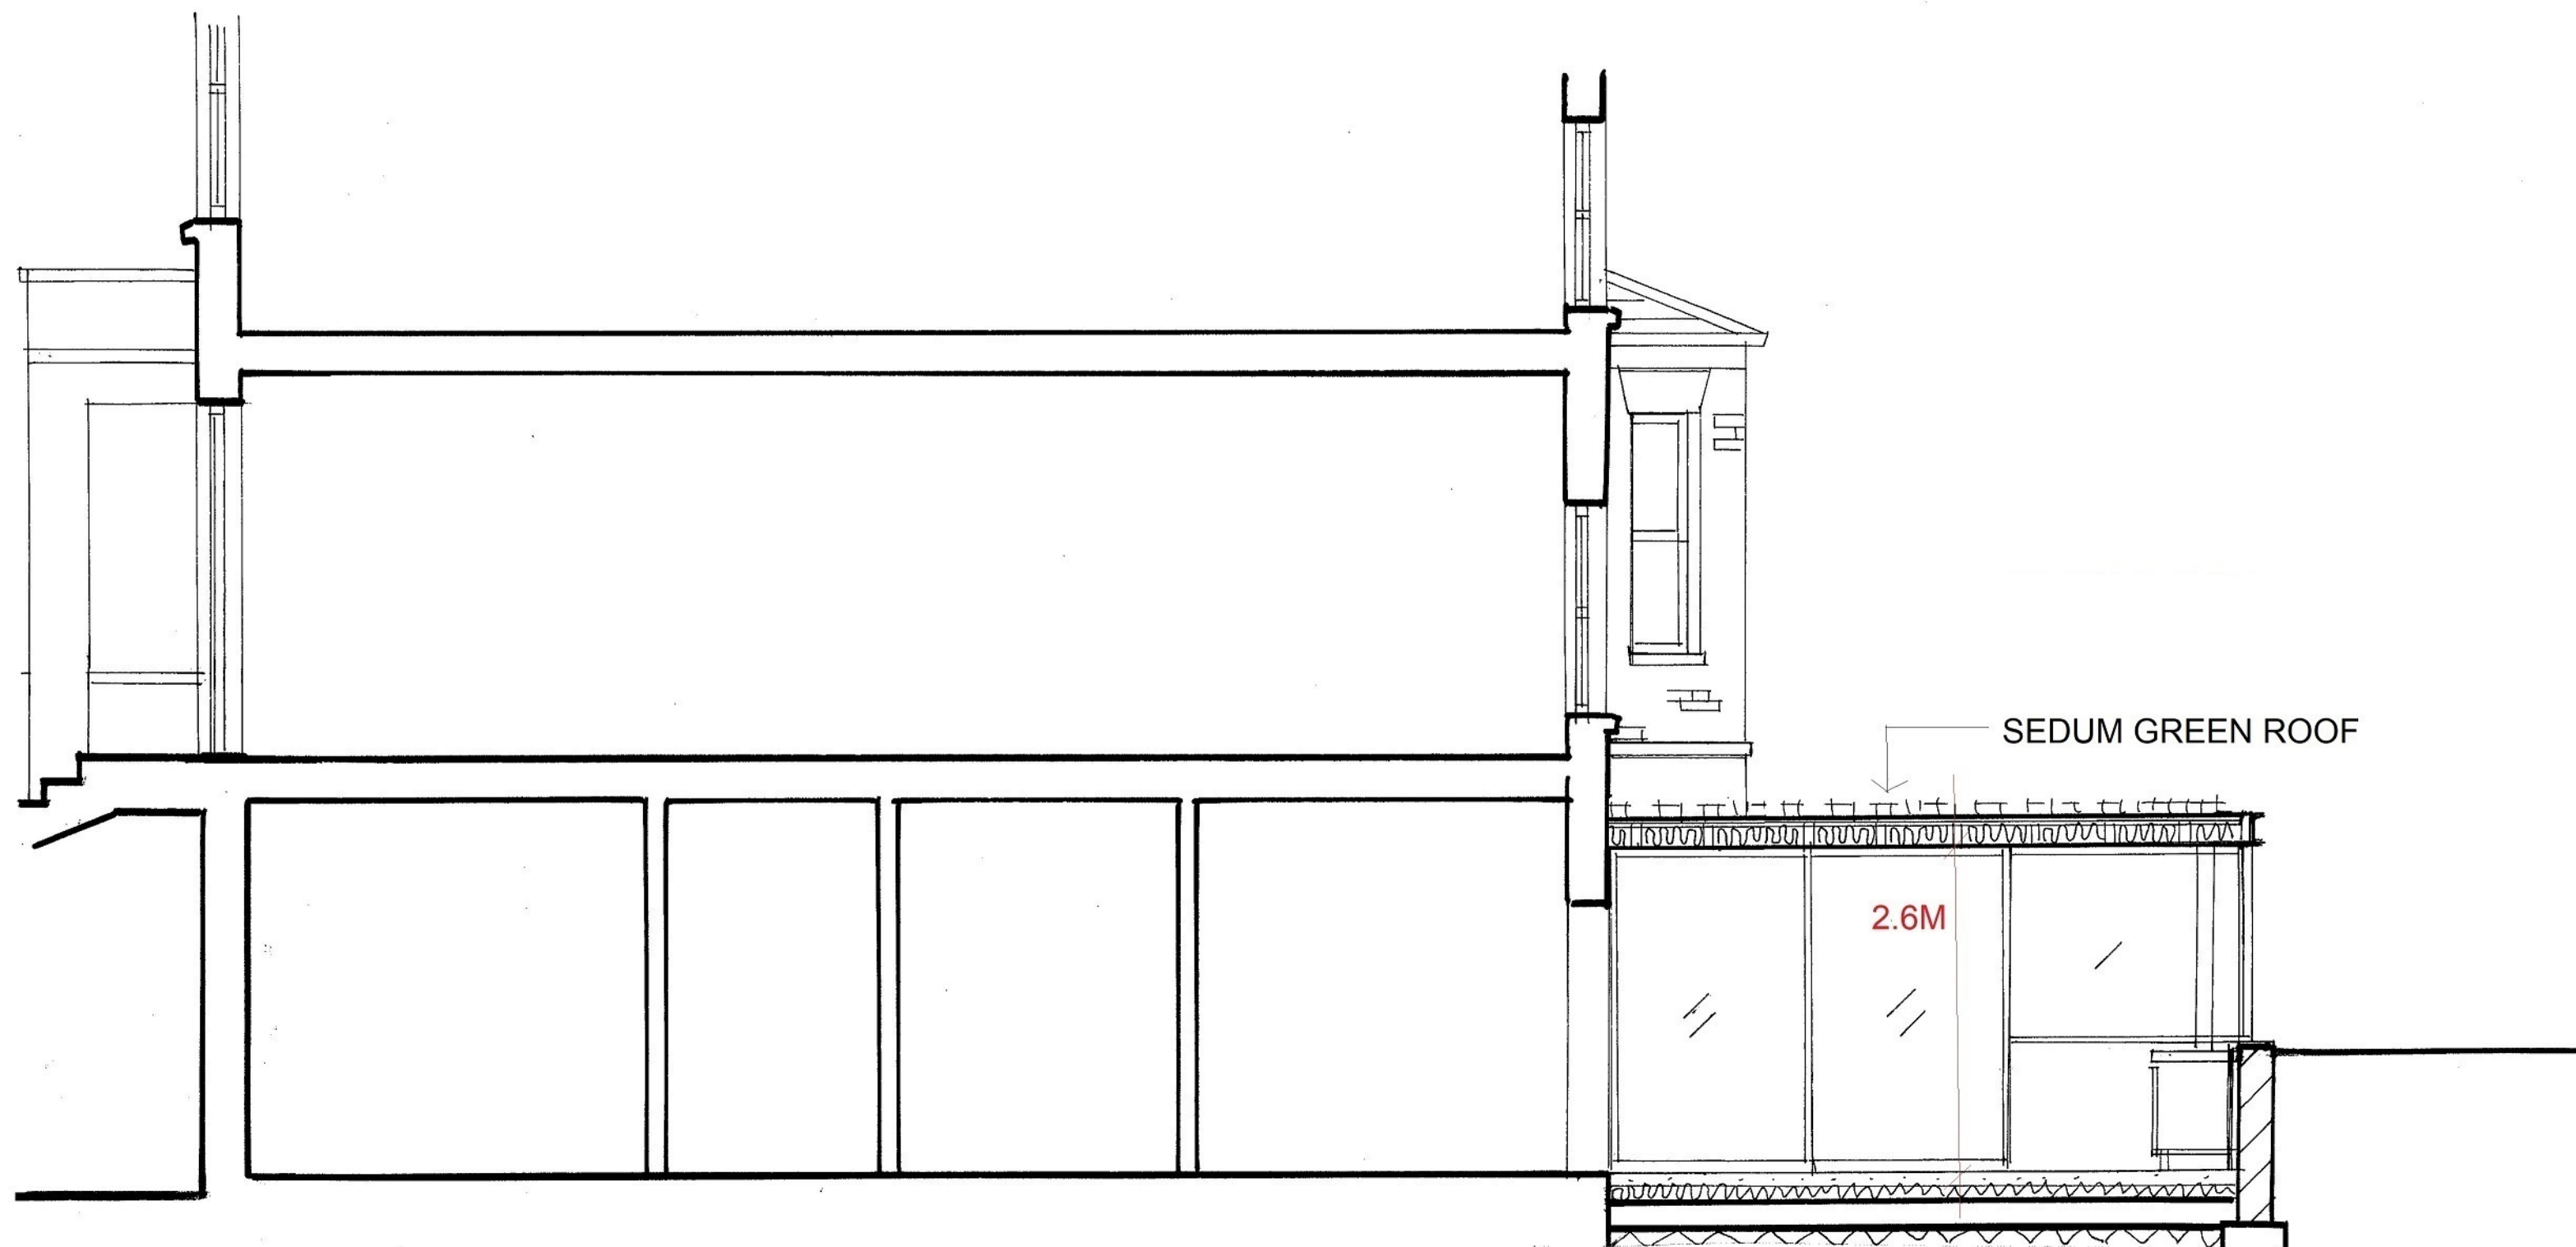

0 5M

archplan

architects and property management

1 Millfield Place, Highgate, London N6 6JP
Tel: 020 8341 5628 e-mail: archplan@hotmail.com

Date

June
2019

Drawn by

Checked by

Scale

1:50
At A3

Project

32 Frognal Garden Flat
LONDON NW3 6AG
SECTION A-A
AS PROPOSED

Title

Drawing no.

FG / 13B

Copyright
Archplan 2019

PROPOSED EXTENSION
FINE PROFILE ALUMINIUM SLIDING
GLAZED SYSTEM

2.6m

0 5M

archplan

architects and property management

1 Millfield Place, Highgate, London N6 6JP
Tel: 020 8341 5628 e-mail: archplan@hotmail.com

Date

June
2019

Drawn by

Checked by

Scale

1:50
At A3

Project

32 Frognal Garden Flat
LONDON NW3 6AG
SECTION B-B
AS PROPOSED

Title

Drawing no.

FG / 14

Copyright
Archplan 2019



archplan

architects and property management

1 Millfield Place, Highgate, London N6 6JP
Tel: 020 8341 5628 e-mail: archplan@hotmail.com

Date

June
2019

Scale

1:50
At A3

Project

32 Frognal Garden Flat
LONDON NW3 6AG
**REAR ELEVATION
AS PROPOSED**

Drawing no.

FG / 15

Copyright
Archplan 2019



0 5m

archplan

architects and property management

1 Millfield Place, Highgate, London N6 6JP
Tel: 020 8341 5628 e-mail: archplan@hotmail.com

Date

June
2019

Drawn by

Checked by

Scale

1:50
At A3

Project

32 Frognal Garden Flat
LONDON NW3 6AG
SIDE ELEVATION
AS PROPOSED

Title

Drawing no.

FG / 16

Copyright
Archplan 2019