

120.80m  
Rear Roof Line

119.66  
Front Roof Line

114.82m  
Third Floor

111.32m  
Second Floor

107.46m  
First Floor

103.76m  
Ground Floor

101.12m  
Lower Ground Floor

KEY

Existing 

Proposed 

Boundary 



**01** Existing Rear Elevation  
Scale 1:50 @A1 / 1:100 @A3

No. 36 - 37      39, 39 & 40a HAMPSTEAD HIGH STREET      No. 40



**PATALAB**

15 Garrett Street  
London EC1Y 0TY

p: +44 (0)20 7253 2036  
w: www.patalab.com  
e: info@patalab.com

Notes


DO NOT SCALE. Use figured dimensions only. ALL contractors are requested to check all dimensions on site before proceeding. All discrepancies to be notified in writing to PATALAB. Dimensions are in millimeters unless stated otherwise. All levels are in meters above AOD unless stated otherwise. No areas indicated, or areas calculated from this drawing should be used for valuation purposes or as the basis for development contracts. Copyright by PATALAB. All rights reserved including the right of reproduction in whole or part, in any form or media.

Client

Mr & Mrs Hay

Project

38, 39 & 40a Hampstead High St  
London  
NW3 1QE

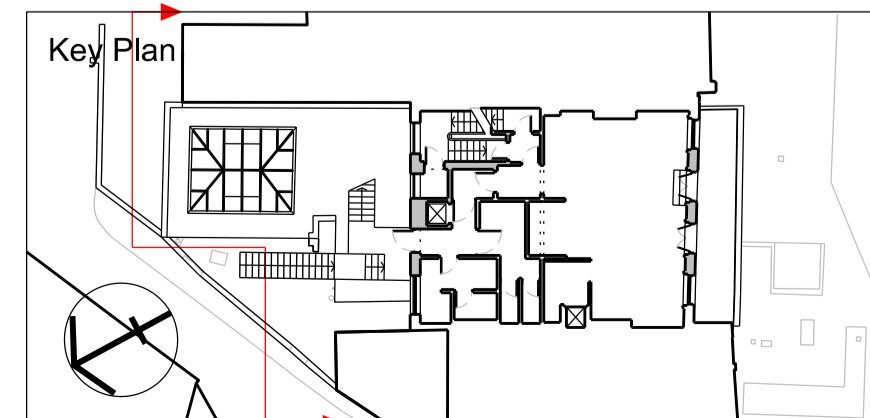

Rev	Date	Reason for Issue
00	20.09.19	Issued for Planning

**PATALAB**

Project **38,39 & 40a Hampstead High Street**

Drawing Title **Existing Rear Elevation**

Scale	1:50 / 1:100	Project No	Drawing No	Rev
Paper Size	A1 / A3	<b>1705</b>	<b>PA-3-1102</b>	<b>00</b>
Date	20.09.2019			

