

KEY	
Existing	
Proposed	
Boundary	
Demolition	



01 Proposed Rear Elevation
 Scale 1:50 @A1 / 1:100 @A3

No. 36 - 37 39, 39 & 40a HAMPSTEAD HIGH STREET No. 40



PATALAB

15 Garrett Street
 London EC1Y 0TY

p: +44 (0)20 7253 2036
 w: www.patalab.com
 e: info@patalab.com

Notes


DO NOT SCALE. Use figured dimensions only. ALL contractors are requested to check all dimensions on site before proceeding. All discrepancies to be notified in writing to PATALAB. Dimensions are in millimeters unless stated otherwise. All levels are in meters above AOD unless stated otherwise. No areas indicated, or areas calculated from this drawing should be used for valuation purposes or as the basis for development contracts. Copyright by PATALAB. All rights reserved including the right of reproduction in whole or part, in any form or media.

Client

Mr & Mrs Hay

Project

38, 39 & 40a Hampstead High St
 London
 NW3 1QE

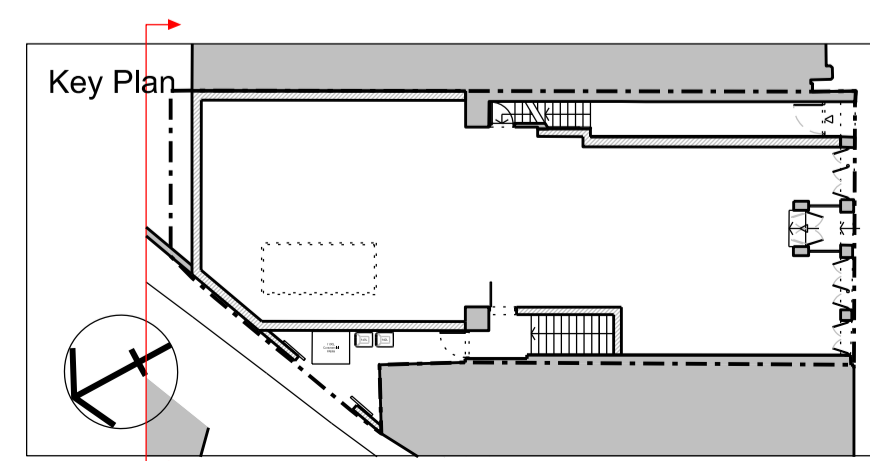

STATUS
PLANNING
 NOT FOR CONSTRUCTION

Rev	Date	Reason for Issue
05	06.12.18	Issued for Section 73 Application
04	13.04.18	Issued for Planning
04	13.04.18	Issued for Planning
03	06.04.18	Issued for Planning

PATALAB

Project **38,39 & 40a Hampstead High Street**

Drawing Title **Proposed Rear Elevation**

Scale	1:50 / 1:100	Project No	Drawing No	Rev
Paper Size	A1 / A3	1705	PA3102	05
Date	06.12.2018			