



KEY

- Existing
- Proposed
- Boundary

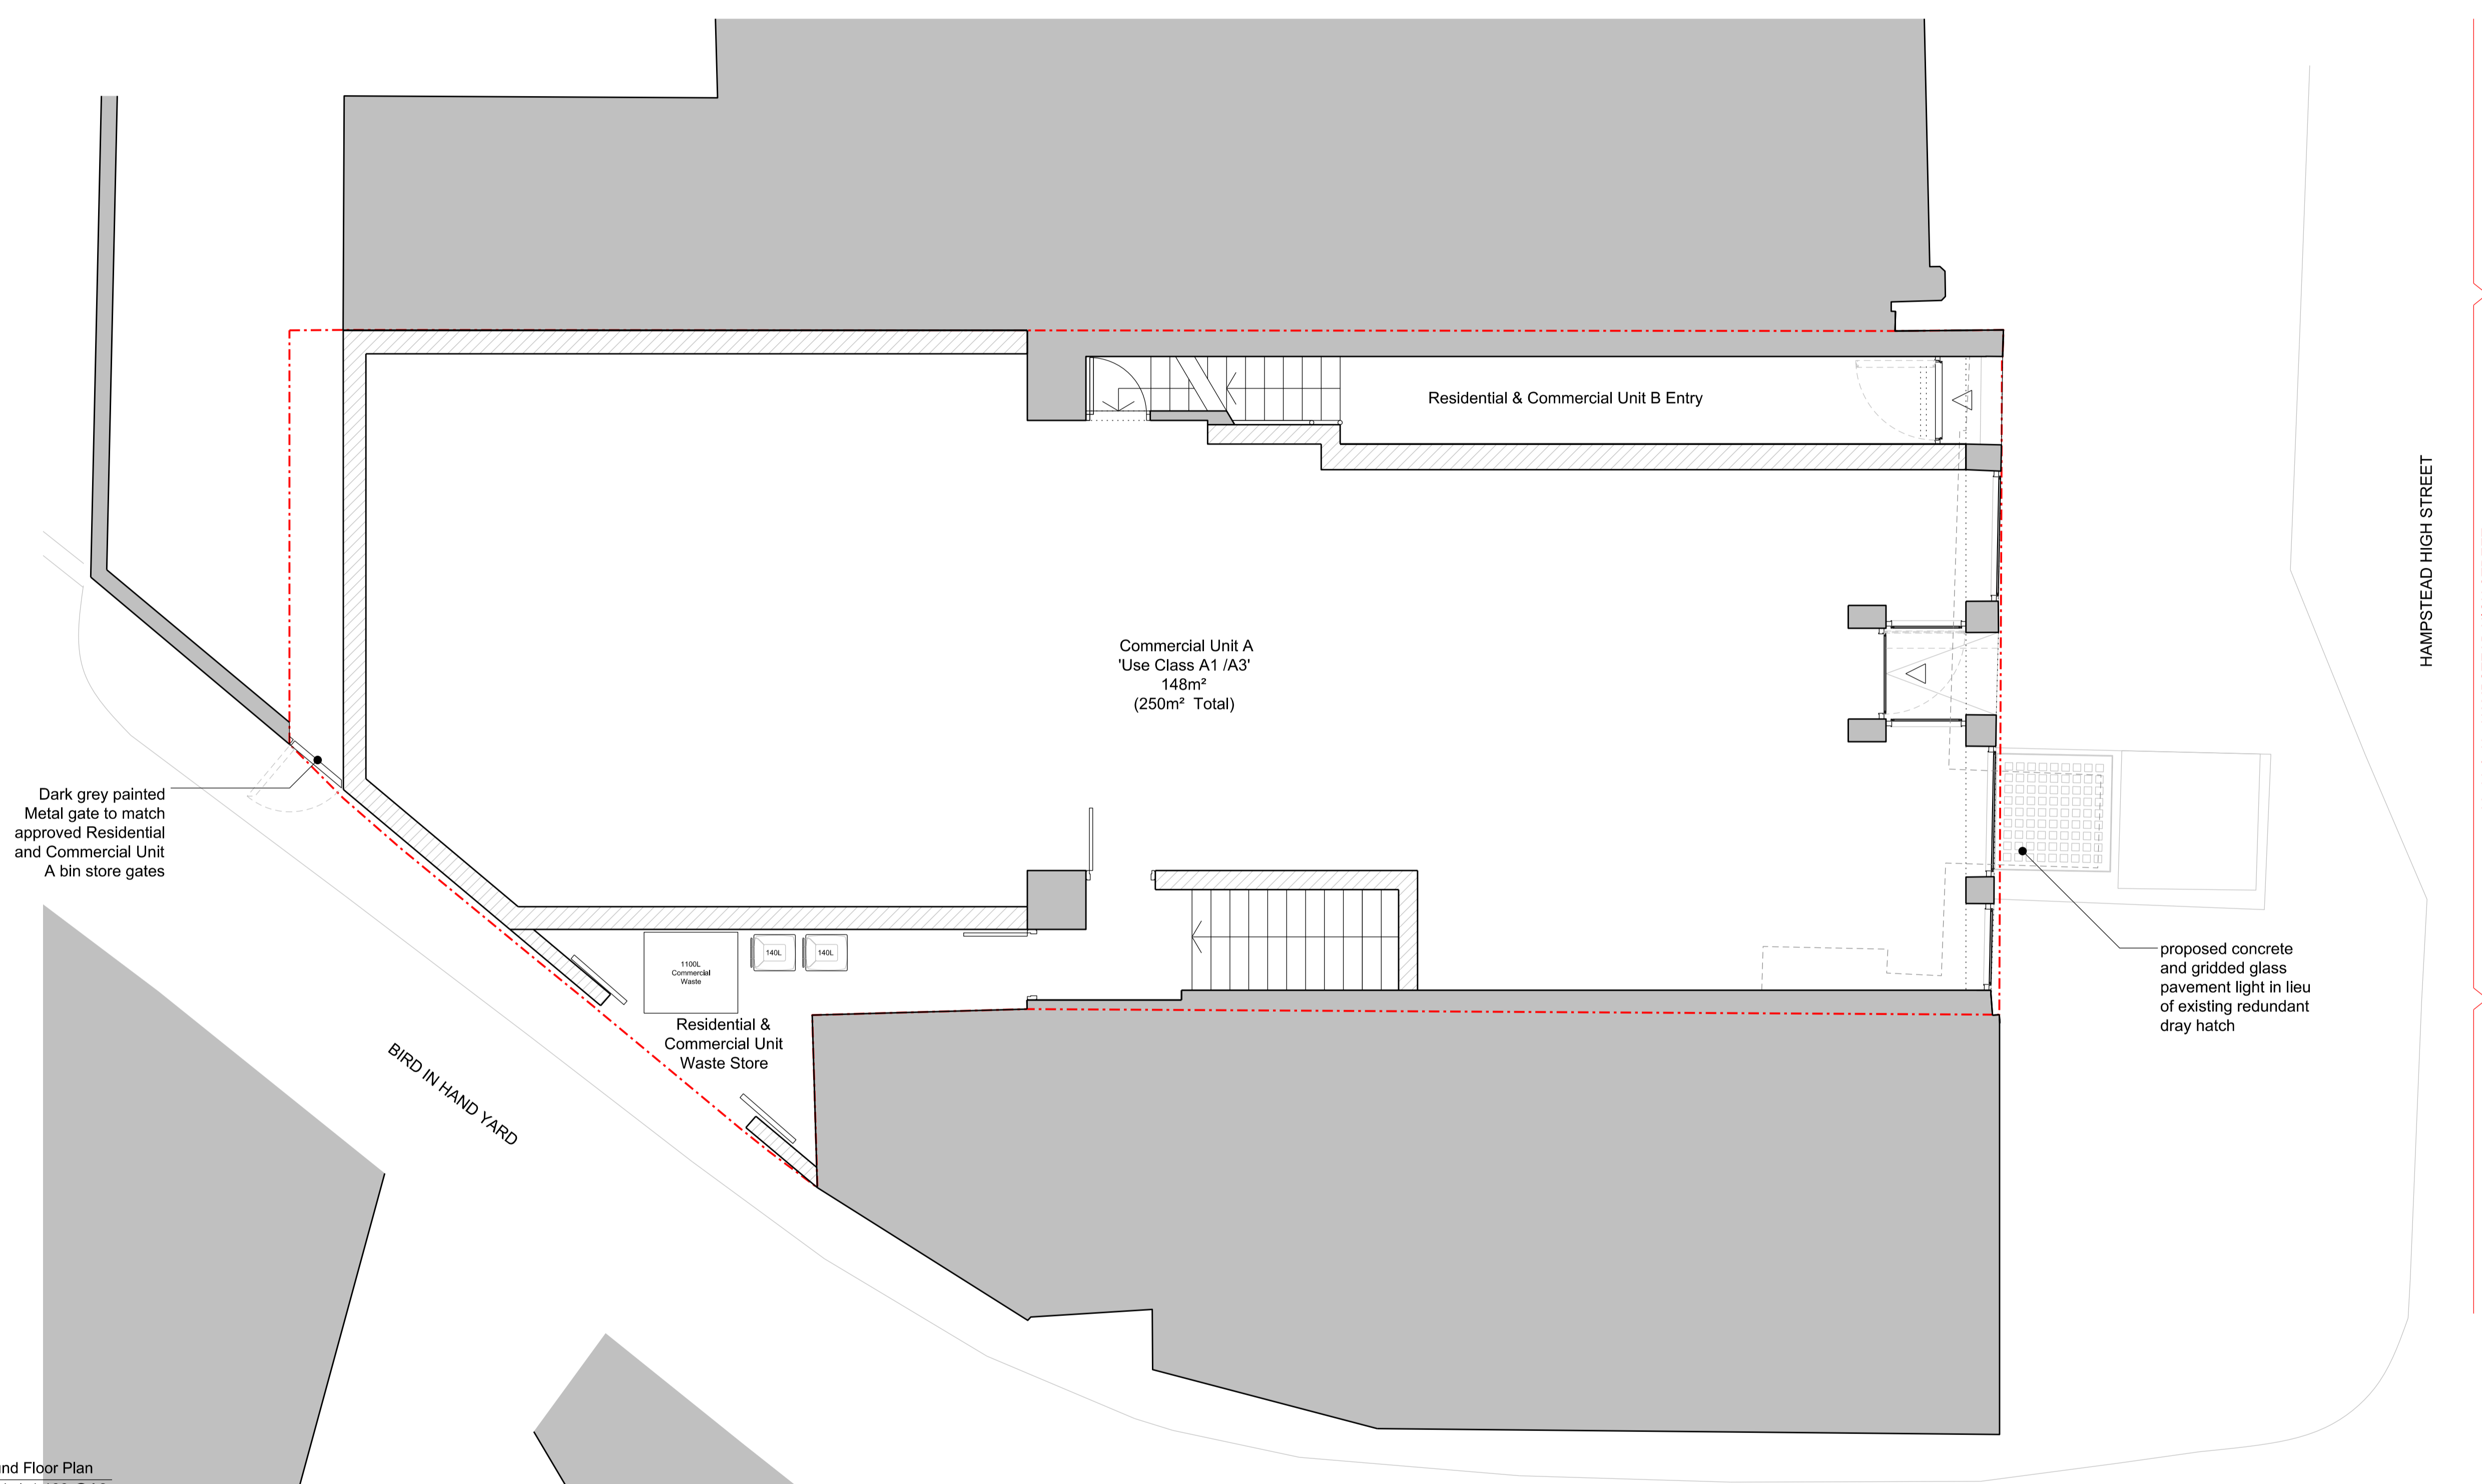

01 Proposed Ground Floor Plan
Scale 1:50 @A1 / 1:100 @A3

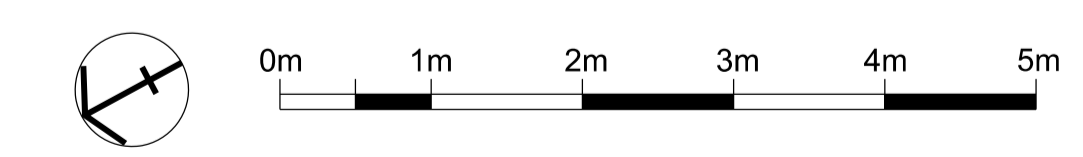

PATALAB
15 Garrett Street
London EC1Y 0TY
p: +44 (0)20 7253 2036
w: www.patalab.com
e: info@patalab.com

Notes

DO NOT SCALE. Use figured dimensions only. ALL contractors are requested to check all dimensions on site before proceeding. All discrepancies to be notified in writing to PATALAB. Dimensions are in millimeters unless stated otherwise. All levels are in meters above AOD unless stated otherwise. No areas indicated, or areas calculated from this drawing should be used for valuation purposes or as the basis for development contracts. Copyright by PATALAB. All rights reserved including the right of reproduction in whole or part, in any form or media.

Client
Mr & Mrs Hay

Project
38, 39 & 40a Hampstead High St
London
NW3 1QE



Rev	Date	Reason for Issue
00	20.09.19	Issued for Planning

PATALAB

Project 38,39 & 40a Hampstead High Street

Drawing Title Proposed Ground Floor Plan

Scale 1:50 / 1:100
Paper Size A1 / A3
Date 20.09.2019

Project No 1705
Drawing No PA-3-3010
Rev 00