


NOTES


DO NOT SCALE FROM THIS DRAWING

PLANNING

NOTE:

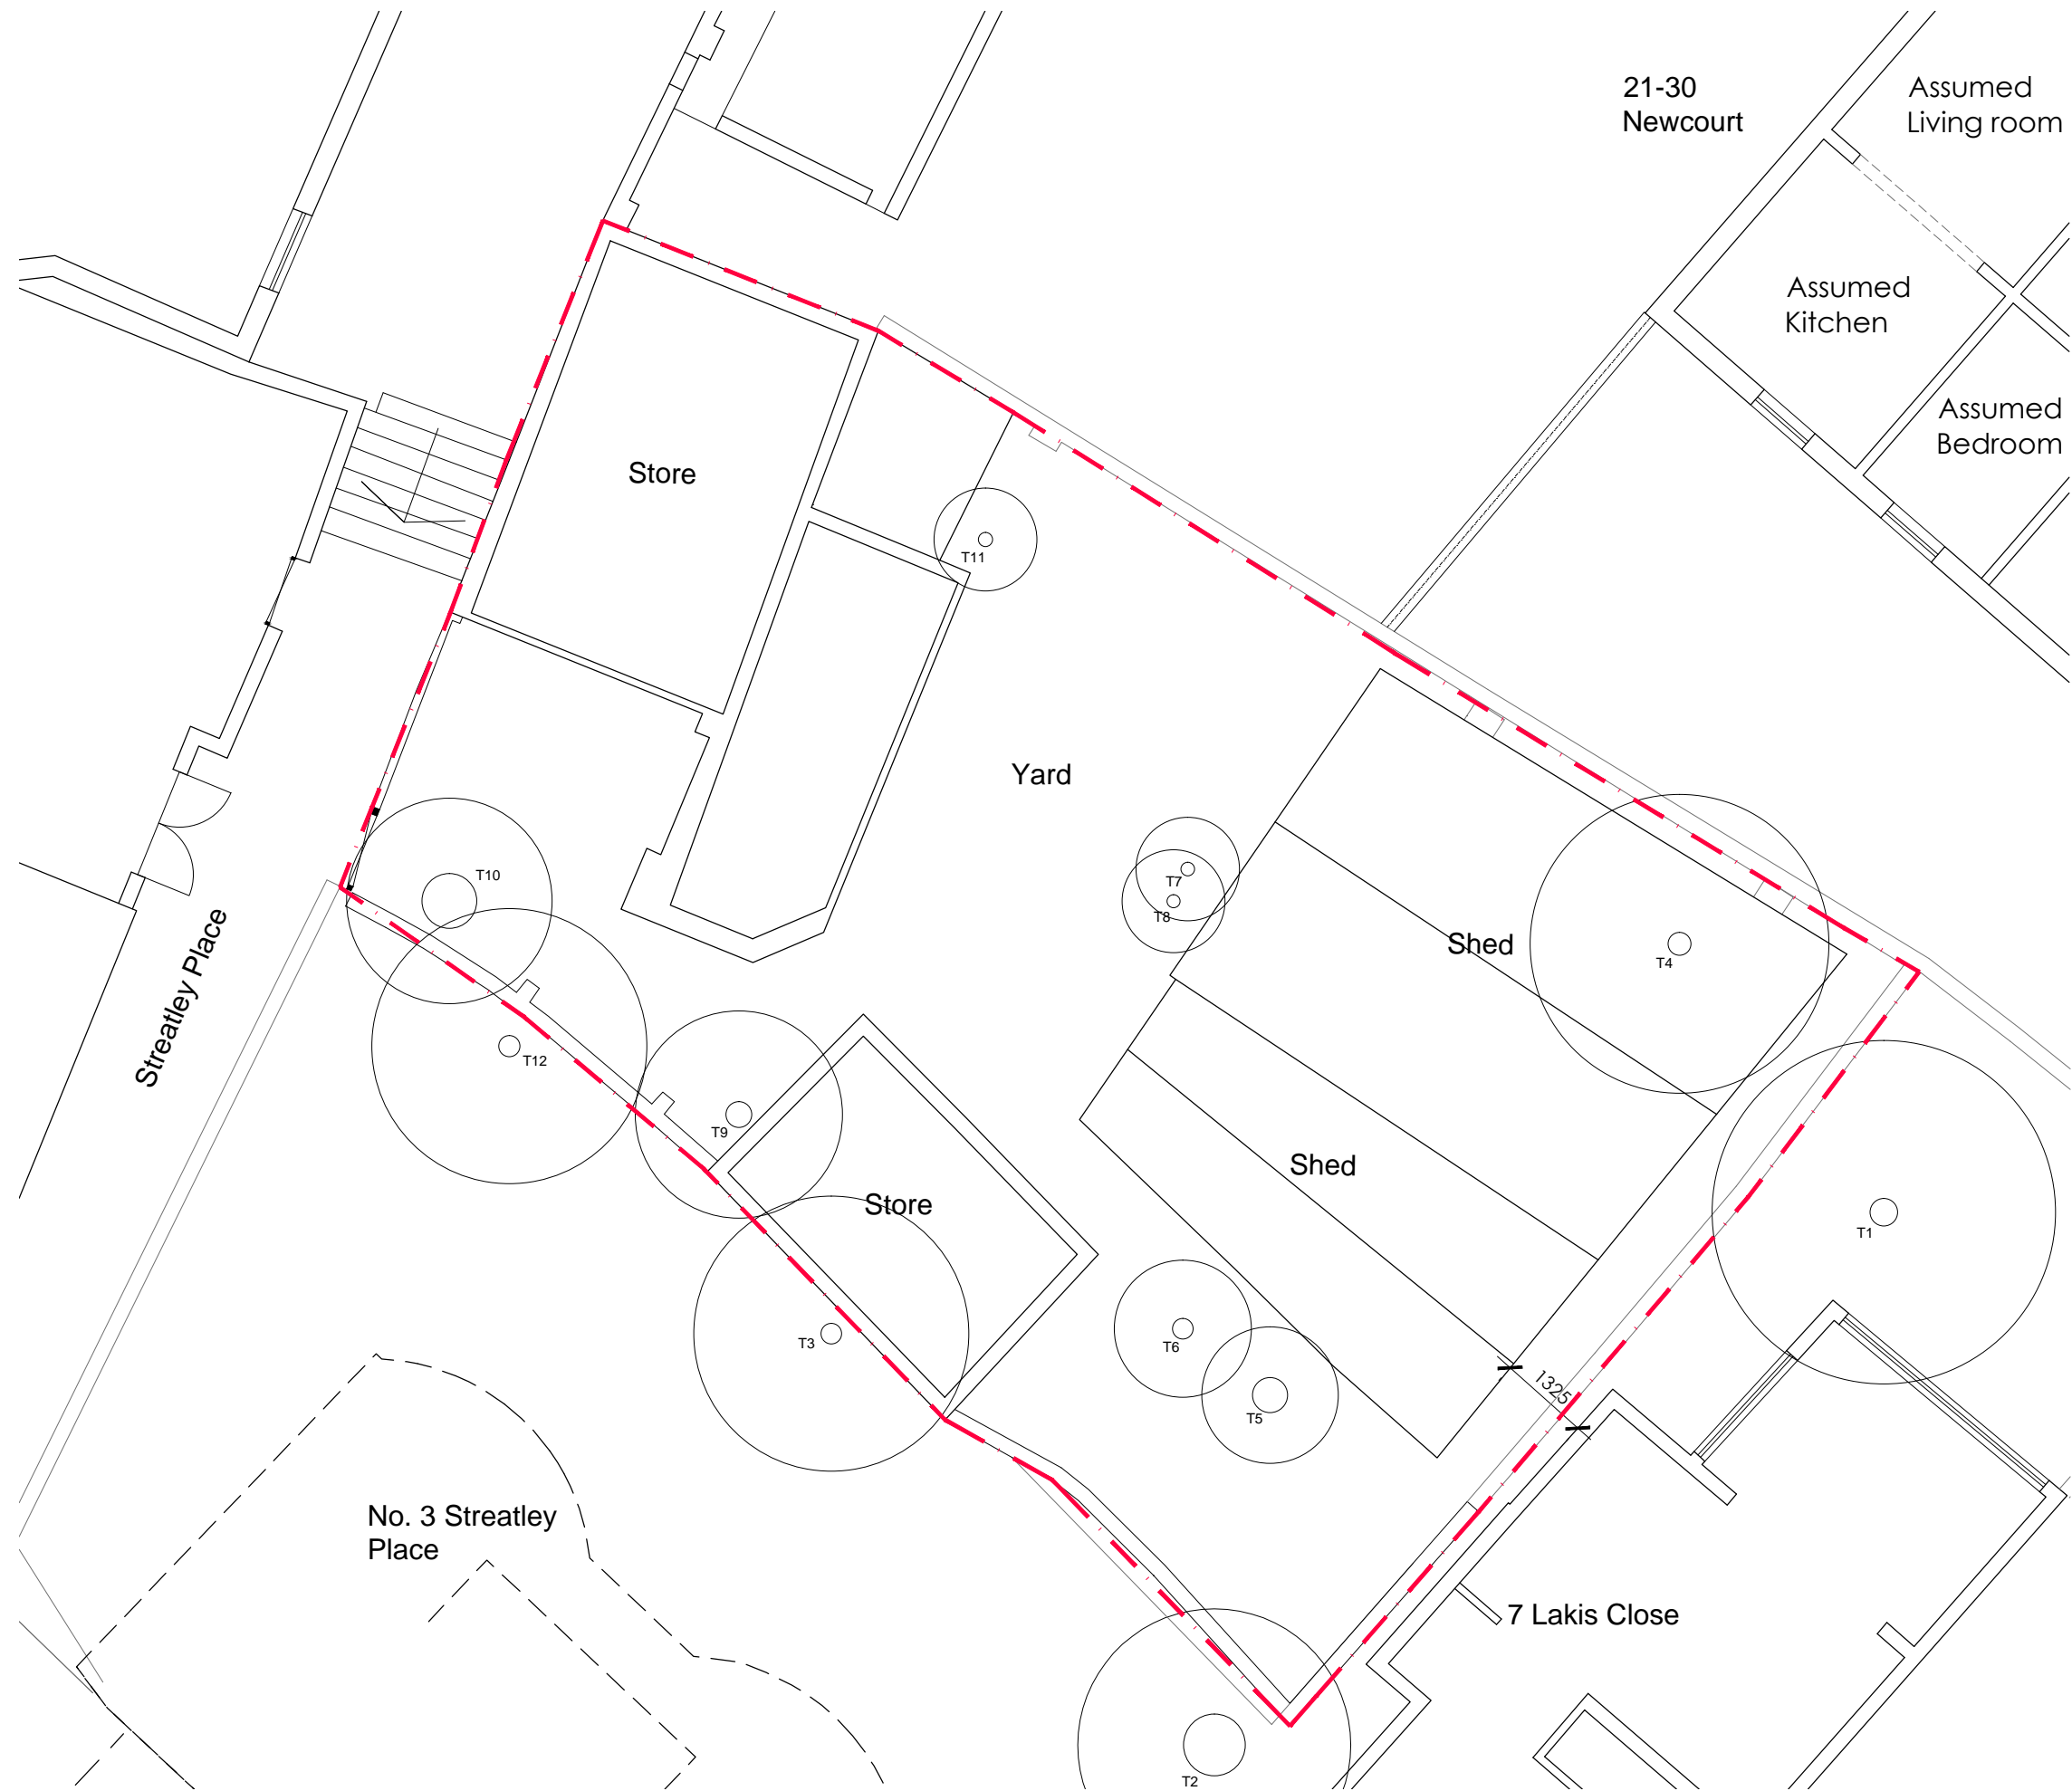

Existing Ground Floor Plan
1:100 @ A3

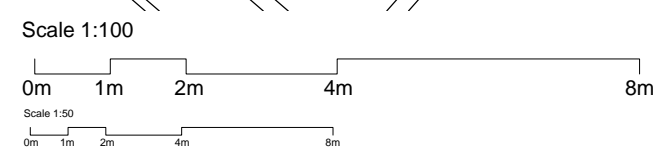

Rev A 09/09/19
Adaptations to planning application

Martin Evans
Architects ©
18 Charlotte Road
London EC2A 3PB
tel 020 7729 2474

JOB
6 Streatley Place
London
NW3 1HP

TITLE
Existing Ground Floor Plan

DATE 05.06.18
SCALE 1:100 @ A3
DRAWN G.R.

DRAWING NO. STRB-EX-GA-01A