

KEY:

Red lines denotes demolition


Outside water tap

Wall light

Wall switch

Double plug socket


Recess spotlight

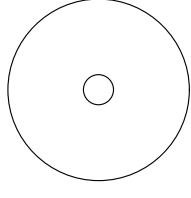

Pendant light

Ground Floor

① Living Room	13.88 m ²
② Kitchen	3.94 m ²
③ Room	6.00 m ²
④ Bathroom	3.22 m ²
⑤ Room	11.77 m ²
⑥ Entrance	2.70 m ²
⑦ Corridor	5.98 m ²

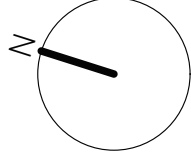

FOR PLANNING

rev	date	by	comment	check
J	12.09.19	DM	GENERAL LAYOUT	PM
H	19.09.19	DM	GENERAL LAYOUT	PM
G	03.10.18	DM	GENERAL LAYOUT	PM
F	12.08.18	DM	GENERAL LAYOUT	PM
E	20.08.18	DM	GENERAL LAYOUT	PM
D	13.08.18	DM	GENERAL LAYOUT	PM
C	16.07.18	DM	GENERAL LAYOUT	PM
B	12.07.18	DM	GENERAL LAYOUT	PM
A	07.07.18	DM	GENERAL LAYOUT	PM



Peter Morris Architects
405-4th Street, Suite 201, London, N1P 1DR. www.petermorrisarchitects.com. n.077892718

Client
Shaun McKinlay

Job


Ground Floor Flat
54 Sumatra Road
London NW6 1PR

Drawing Title
PROPOSED
SITE PLAN

Scale 1:100 @ A3

Date	Drawn	Issued	Checked
05.07.2018	AD	PM	PM

Dwg. No.	Rev.
217 006	J

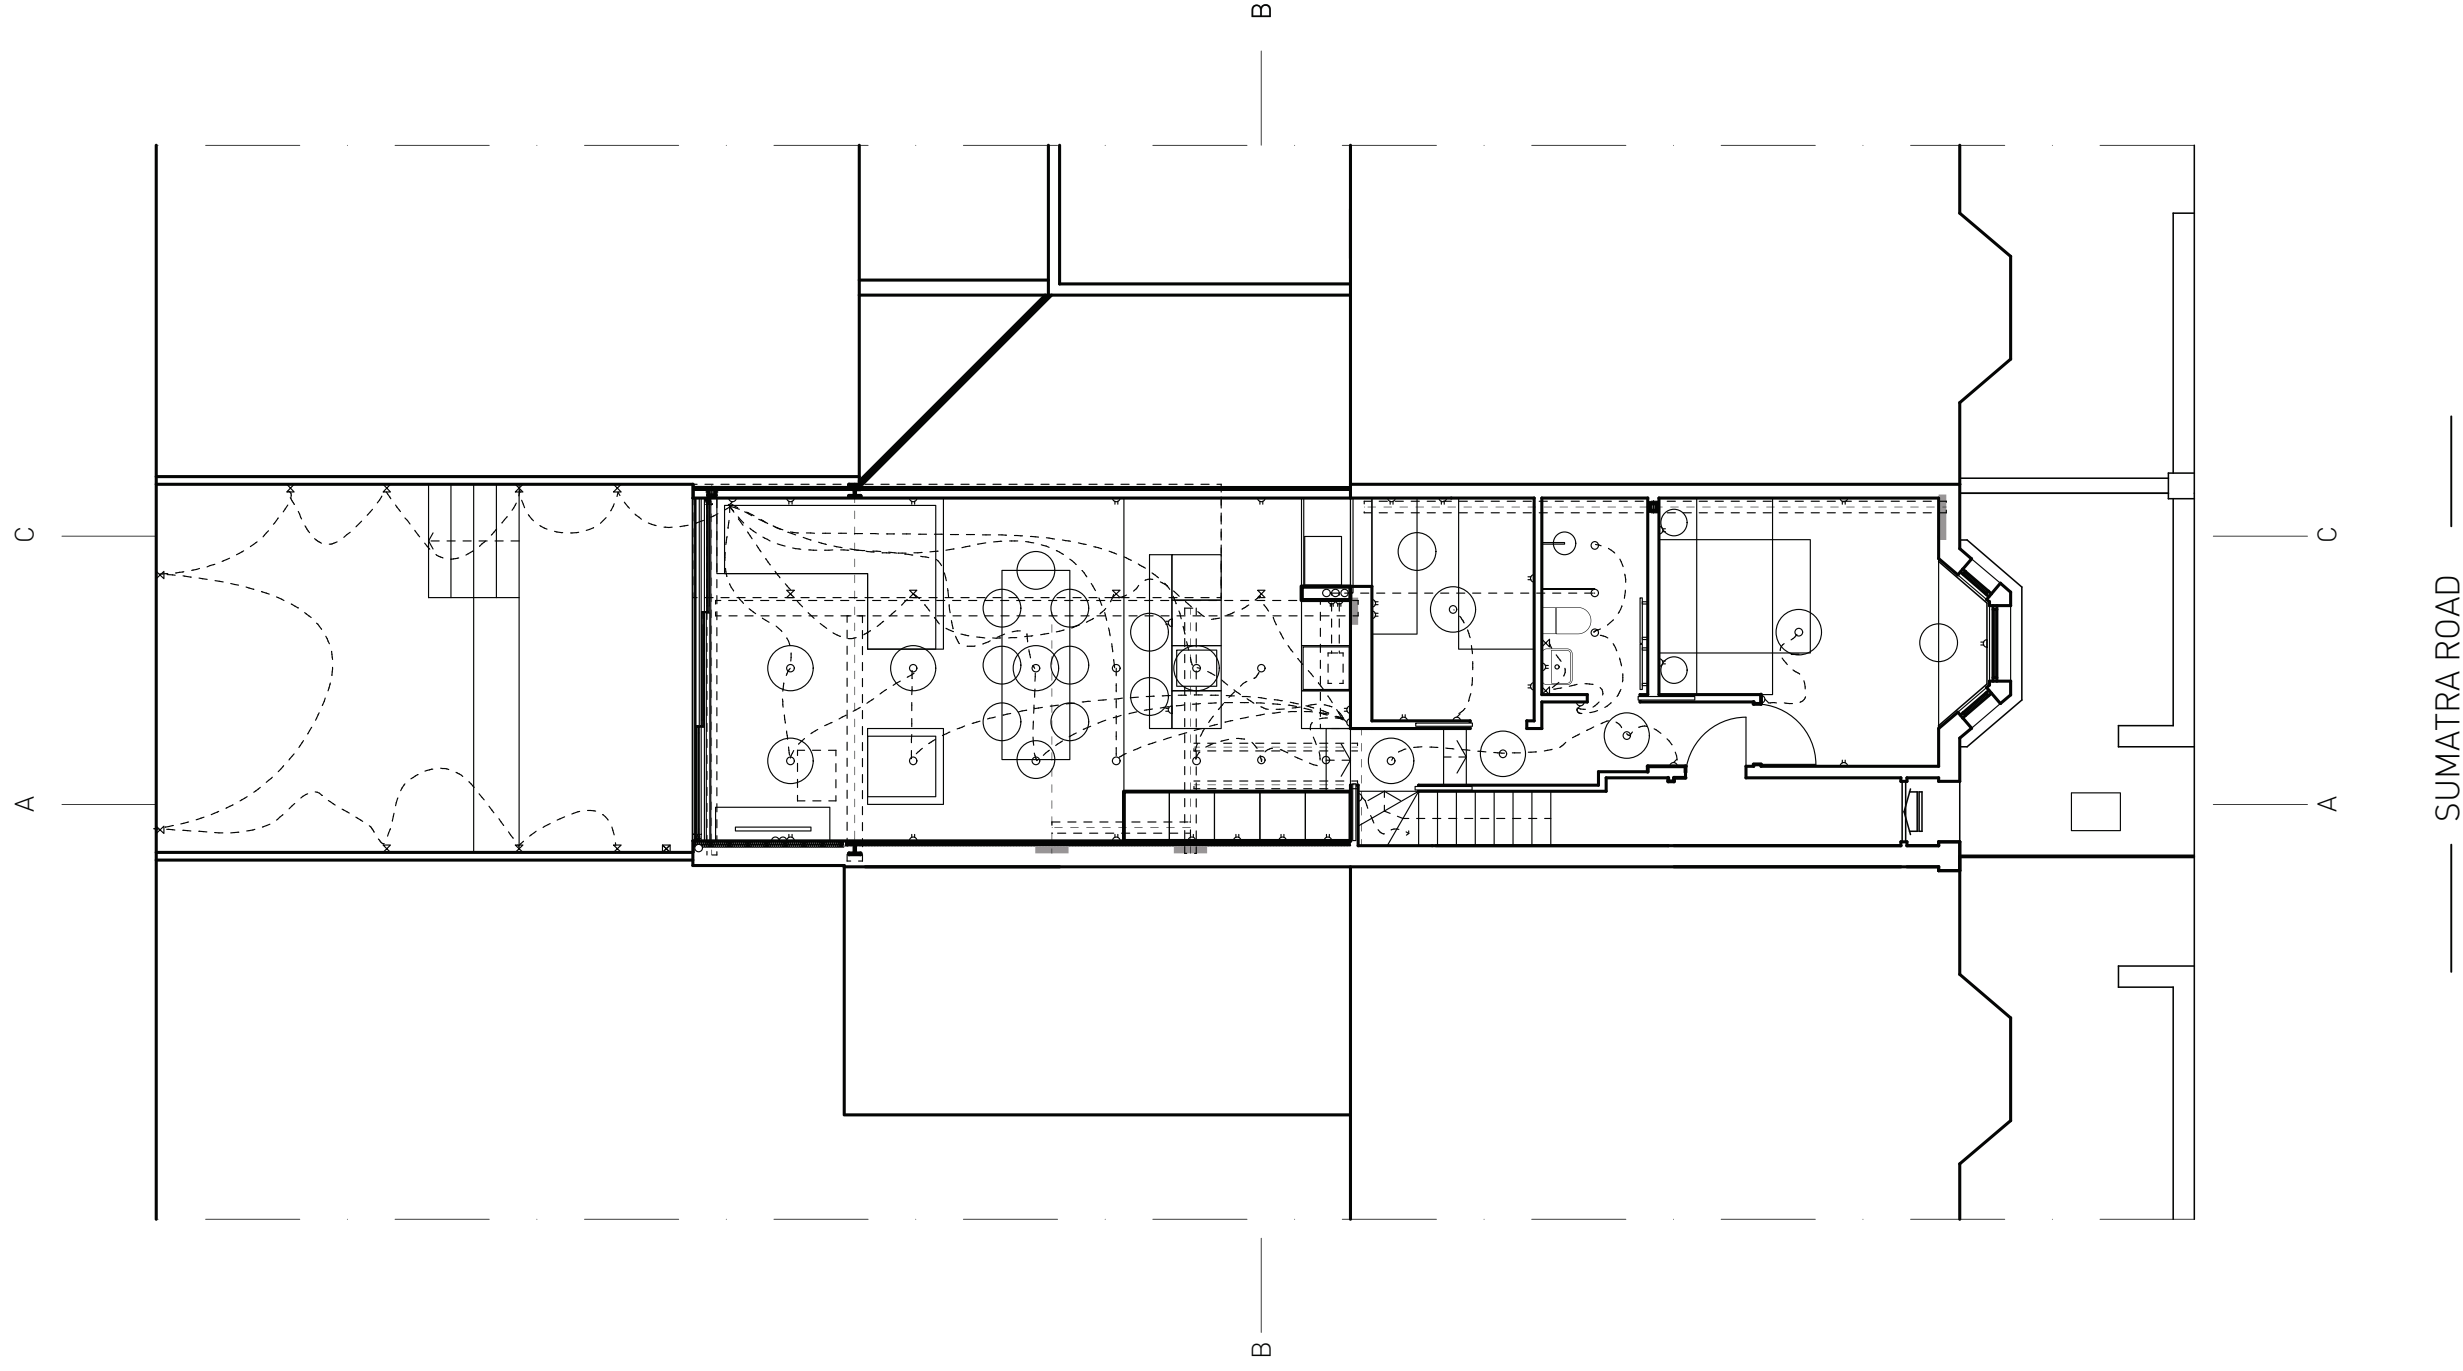

SUMATRA ROAD