



PROPOSED FRONT ELEVATION A-A
Scale 1:100

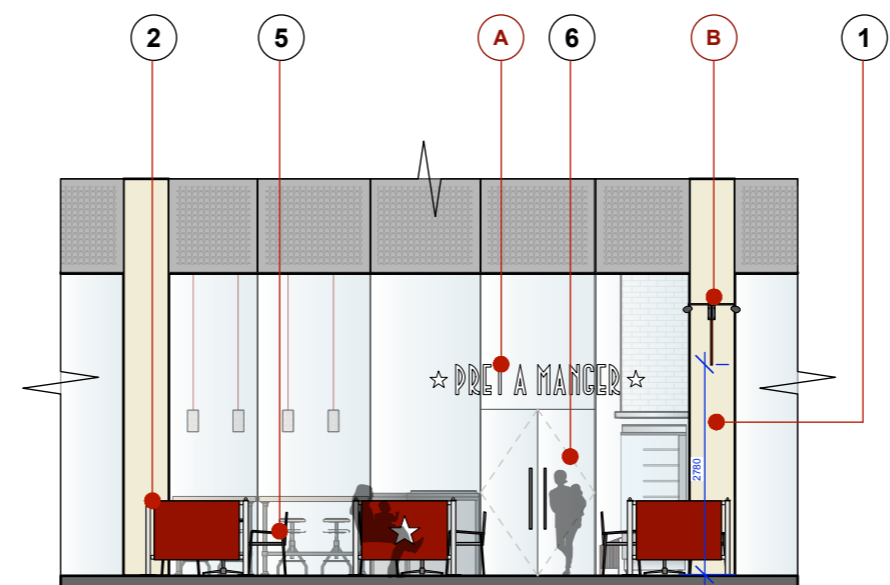


PROPOSED FRONT ELEVATION B-B
Scale 1:100

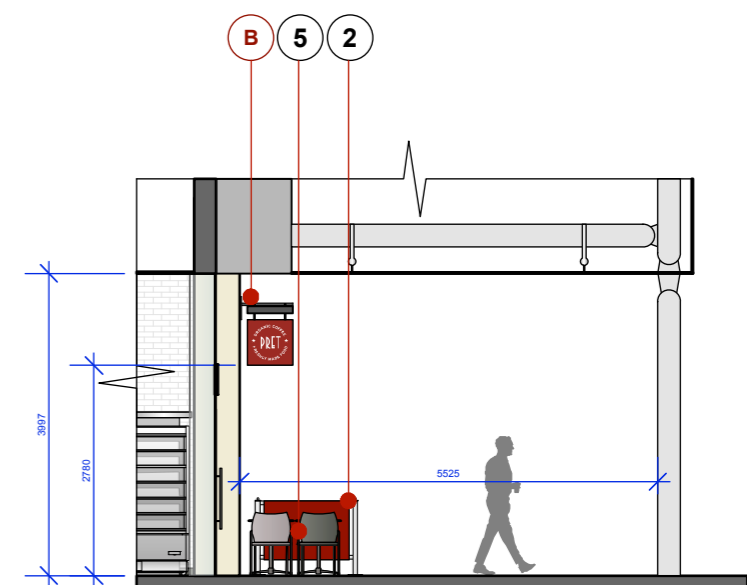


PROPOSED SECTION C
Scale 1:100

- NOTES:**
- 1 EXISTING SHOPFRONT/COLUMN
 - 2 PRET BRANDED SEATING BARRIERS: refer to drawing 1644-PRET-04.1 for quantities
 - 3 EXISTING SHOPFRONT STRUCTURE
 - 4 EXISTING GLAZING
 - 5 NEW EXTERNAL SEATING: refer to drawing 1644-PRET-0 4.1 for quantities
 - 6 EXISTING ENTRANCE: retained

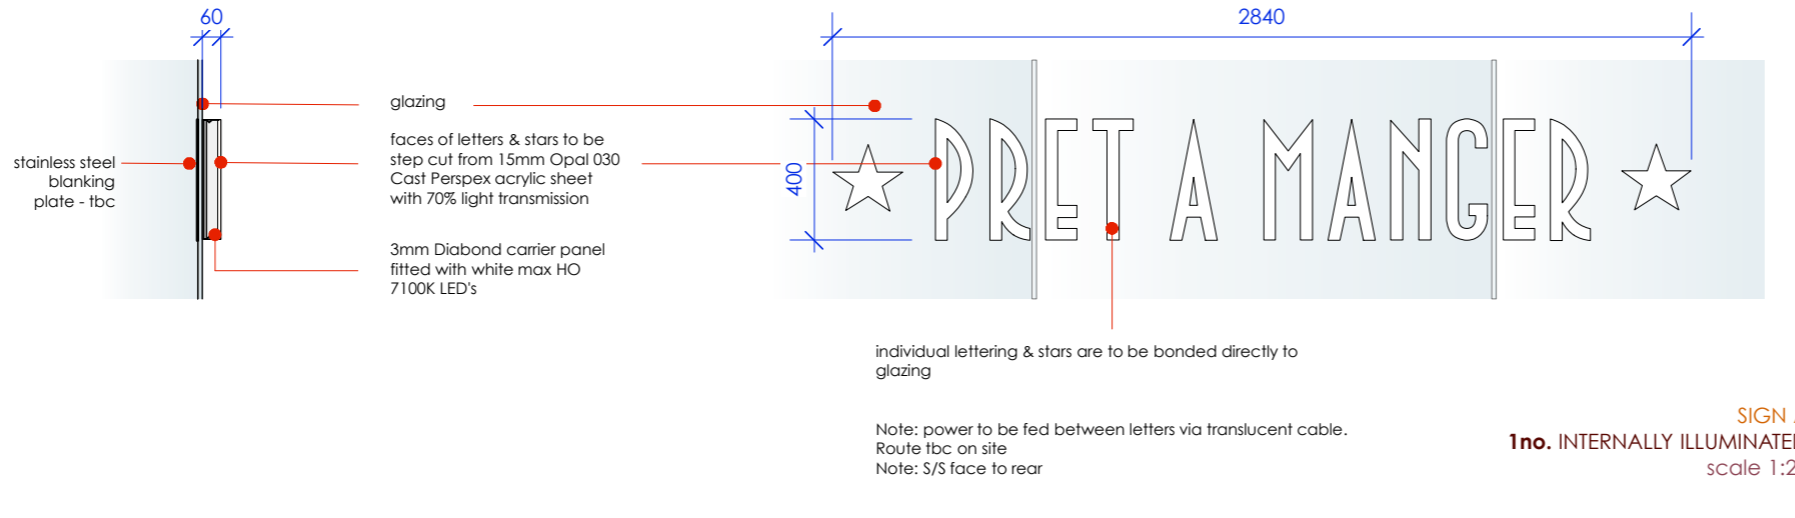


SIGN A
1no. INTERNALLY ILLUMINATED
scale 1:25

- SIGNAGE:**
- A SIGN A
NEW INTERNALLY ILLUMINATED LETTERS & STARS
1no. (2837w 403h 60d)
PRET A MANGER + 2 STARS
built up internally illuminated letters & stars with 60mm s/s built-up sides & 15mm white opaque faces with internal illumination via LED's bonded directly to glazing
 - B SIGN B
NEW EXTERNALLY ILLUMINATED PROJECTING SIGN
1no. (600w x 600h x 25d / 700mm o/a projection from building)
600mm x 600mm x 110mm PC aluminium panel RAL 3004 satin with white vinyl star applied illuminated externally via overhead LED lights
lights & fixing plate to be finished in RAL 7012 Basalt Grey

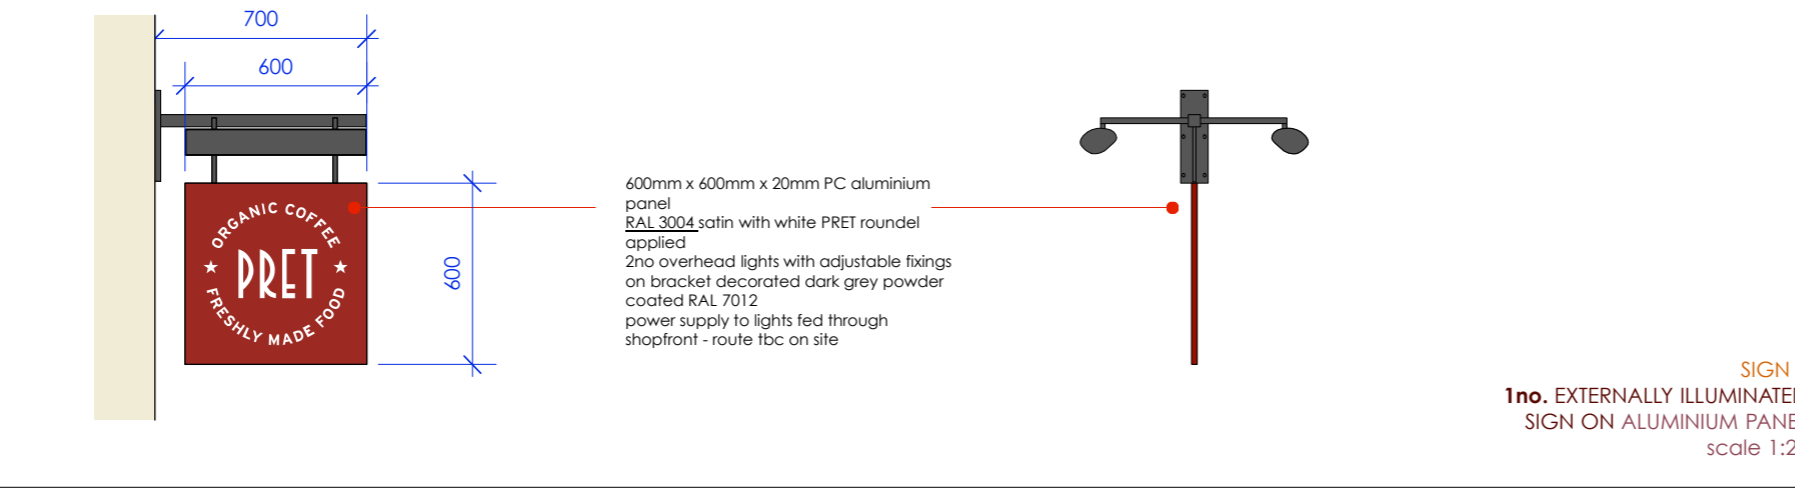

SIGN B
1no. EXTERNALLY ILLUMINATED
SIGN ON ALUMINIUM PANEL
scale 1:25

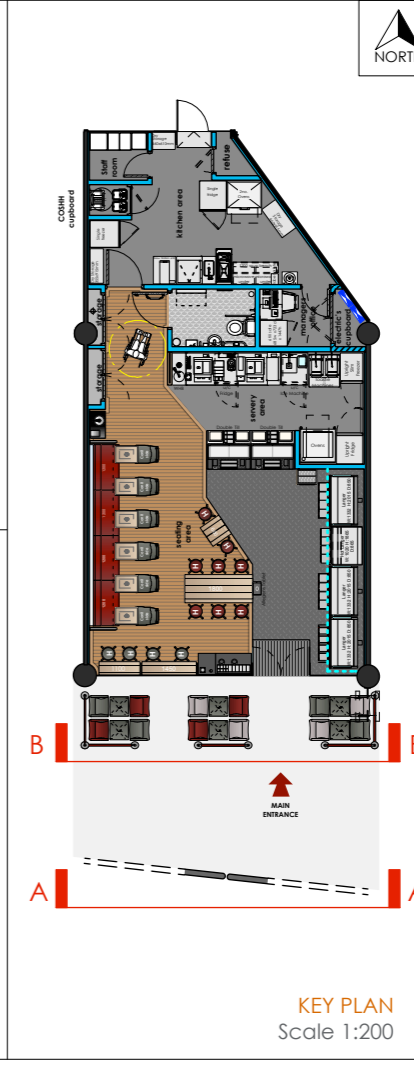

KEY PLAN
Scale 1:200

| Rev: | Date: | By: | Description: |
|--|------------|------------|--------------|
| | | | |
| PROJECT ★ PRET A MANGER ★ | | | |
| LOCATION EUSTON ROAD LONDON | | | |
| TITLE PROPOSED EXTERNAL FRONT ELEVATION & SIGNAGE DETAIL | | | |
| DRAWING No. 1644-PRET-02.1 | | | |
| REVISION | DATE DRAWN | SCALE @ A3 | |
| | 21.08.19 | 1:100/1:25 | |
| All dimensions to be confirmed on site by Contractor. Structural works to be confirmed by Structural Engineer. All elements to comply with statutory requirements. | | | |
| Copyright One Red Wall Ltd Claremont House, 22-24 Claremont Rd, Surbiton, Surrey, KT6 4QU. tel. 020 83993237 www.oneredwall.com | | | |
| oneredwall | | | |