



EXISTING FRONT ELEVATION A-A
Scale 1:100

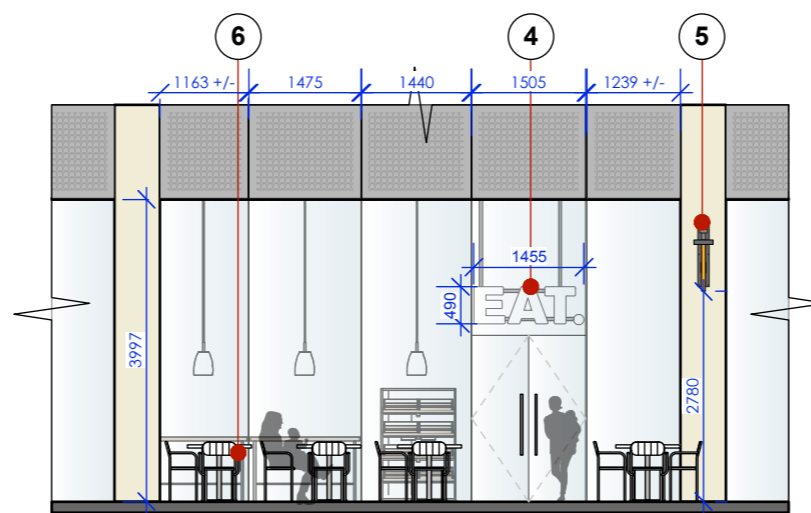

EXISTING FRONT ELEVATION B-B
Scale 1:100

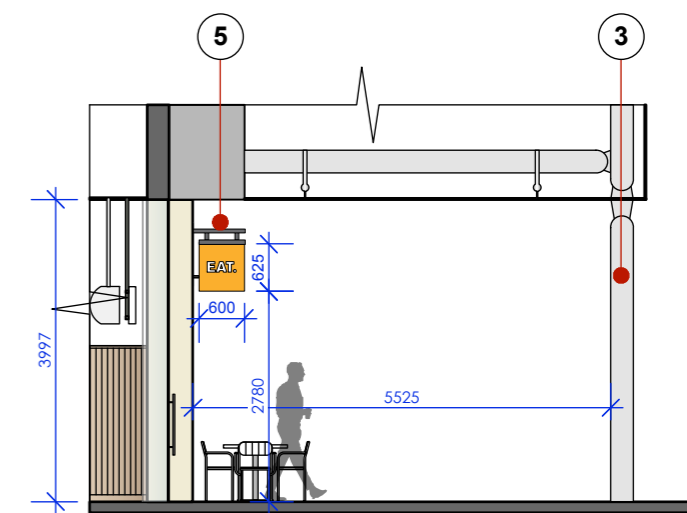


EXISTING SECTION C
Scale 1:100

NOTES:

1	EXISTING STRUCTURE
2	EXISTING PENDANT LIGHTS
3	EXISTING STRUCTURE
4	EXISTING INTERNALLY ILLUMINATED LETTERS suspended behind glazing
5	EXISTING EXTERNALLY ILLUMINATED PROJECTING SIGN
6	EXISTING EXTERNAL FURNITURE:



EXISTING PHOTOS

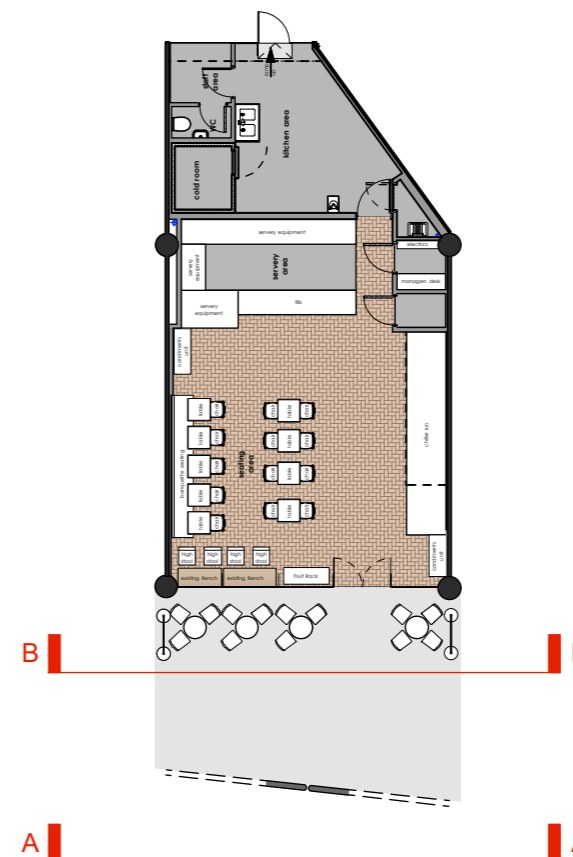

EXISTING PLAN
Scale 1:200



Rev:	Date:	By:	Description:

PROJECT
★ PRET A MANGER ★

LOCATION
**EUSTON ROAD
LONDON**

TITLE
**EXISTING
EXTERNAL FRONT ELEVATION**

DRAWING No.
1644-PRET-EX01 .1

REVISION	DATE DRAWN	SCALE @ A3
	21.08.19	1:100

All dimensions to be confirmed on site by Contractor.
Structural works to be confirmed by Structural Engineer.
All elements to comply with statutory requirements.

Copyright One Red Wall Ltd
Claremont House, 22-24 Claremont Rd, Surbiton,
Surrey, KT6 4QU.
tel. 020 83993237
www.oneredwall.com

oneredwall