


01 - South Elevation

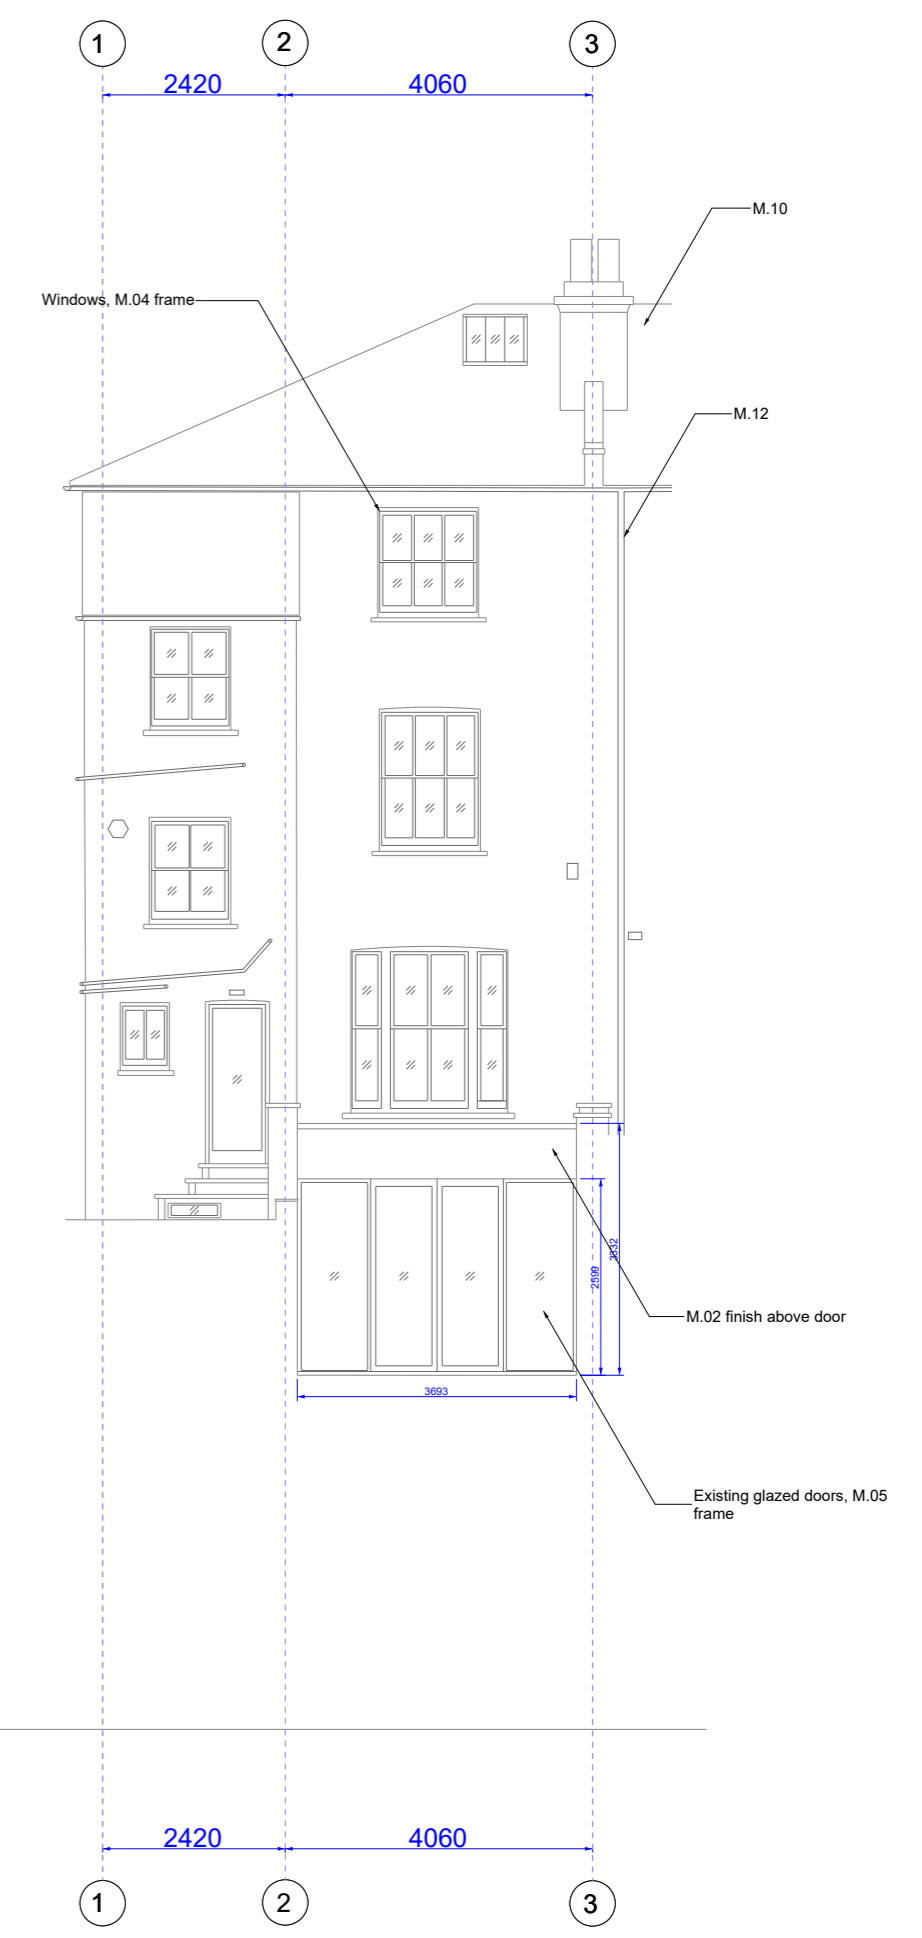

02 - West Elevation



03 - East Elevation

General Notes
 No implied licence exists. This drawing should not be used to calculate areas for the purposes of valuation. Do not scale this drawing. All dimensions to be checked on site by the contractor and such dimensions to be their responsibility. All Drawings illustrate design intent only and are subject to revisions following site survey and design development. All work must comply with relevant British Standards and Building Regulations requirements. Drawing errors and omissions to be reported to the architect.

Rev	Date	Reason for issue	Chk
01	17/09/19	Planning	UW

Notes

- | | | |
|-----------------------------------|-------------------------------------|------------------------------|
| M.00 - Grass | M.10 - Slate tiling | M.20 - In-situ cast concrete |
| M.01 - Dark beige brick | M.11 - Galvanised steel | M.21 - Cementitious render |
| M.02 - White render | M.12 - Painted metal finish | M.22 - Sedum |
| M.03 - Precast concrete block | M.13 - Natural cut grey stone slabs | M.23 - Built-in planters |
| M.04 - White painted timber | | |
| M.05 - Painted aluminium | | |
| M.06 - Galvanised steel | | |
| M.07 - Close-board timber slats | | |
| M.08 - White, engineered stone | | |
| M.09 - Stained solid-timber beams | | |

unknown works

London Studio
 63 Terriano Avenue
 NWS 2SG


hello@unknown.works
 +44 (0) 2081917134

Hong Kong Studio
 Unit 20B 64 Victoria Road
 Kwong Ga Factory Building © unknown works 2019

Client
Jemila and Farhaz

Project
18 Dartmouth Park Avenue

Scale
 1:100

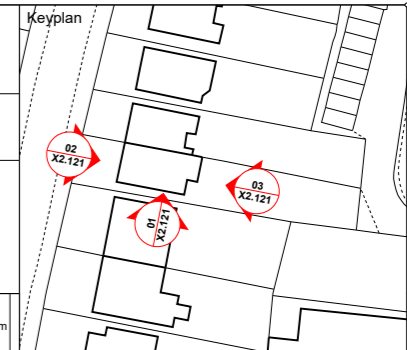

Drawing Title	
Elevations Existing	
Project Number 0025	Status Planning
Scale at A2 1:100	Date 17/09/19
Drawn by UW	Checked by UW
Drawing Number 0025-UW-X2.121	Revision 01