

BLUE DOTTED LINE DENOTES WHERE THE ROOF IS CHAMFERED

RED DOTTED LINE DENOTES ORIGINAL EXTENT OF RETRACTILBE ROOF LIGHT

DOTTED LINE DENOTES RETRACTABLE ROOF LIGHT ABOVEWHICH HAS BEEN REDUCED IN SIZE

BLUE DOTTED LINE DENOTES WHERE THE ROOF IS CHAMFERED

RED DOTTED LINE DENOTES ORIGINAL EXTENT OF RETRACTILBE ROOF LIGHT

DOTTED LINE DENOTES RETRACTABLE ROOF LIGHT ABOVEWHICH HAS BEEN REDUCED IN SIZE

NEW STAIRCASE UP FROM BEDDROOMS ON LEVEL 5

KITCHEN

TERRACE

FIRE PLACE

DINING

FIRE PLACE

LIVING

LIVING

DOTTED LINE DENOTES EXISTING VELUX ROOF LIGHTS ABOVE TO BE REFURBISHED

SHOWER

LIFT

HOT TUB

W.C.


BOILER

TERRACE

FIXED GLASS CANOPY OVER REAR PORTION OF TERRACE

REV	DATE	DESCRIPTION	BY	CHECKED
A	2019/09/23	Chamfer introduced to flat roofs to rear terraces after discussion with planning officer	JW	FS


General Notes:
 1. No dimensions to be scaled from this drawing.
 2. All dimensions to be verified on site.
 3. All dimensions are in mm's unless otherwise noted.
 4. Any discrepancies found between this drawing and other documents should be referred immediately to the consultants.

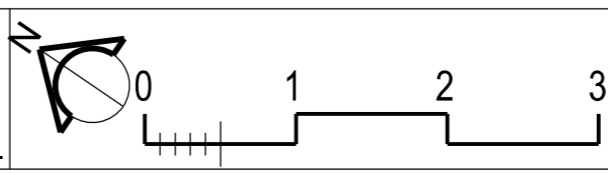



REV	DATE	DESCRIPTION	BY	CHECKED
A	2019/09/23	Chamfer introduced to flat roofs to rear terraces after discussion with planning officer	JW	FS

General Notes:
 1. No dimensions to be scaled from this drawing.
 2. All dimensions to be verified on site.
 3. All dimensions are in mm's unless otherwise noted.
 4. Any discrepancies found between this drawing and other documents should be referred immediately to the consultants.

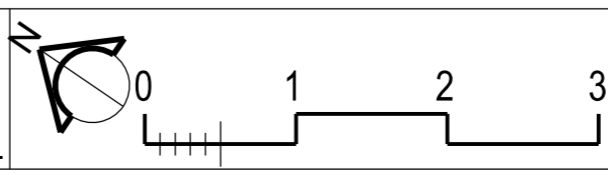

Project
 25 SHELTON STREET
 LONDON WC2H 9HW
 Drawing Status

DRAWING TITLE
PROPOSED MEZZANINE TERRACE LEVEL
 © Copyright theme2architects

JOB NUMBER 101	DRAWING NO. 017
SCALE 1:50 @ A2 N.T.S @ A3	REVISION A



FLAT ROOF OVER NEW STAIRCASE
 BLUE DOTTED LINE DENOTES
 WHERE THE ROOF IS CHAMFERED

RED DOTTED LINE DENOTES ORIGINAL
 EXTENT OF RETRACTILBE ROOF LIGHT

DOTTED LINE DENOTES RETRACTABLE
 ROOF LIGHT ABOVEWHICH HAS BEEN
 REDUCED IN SIZE

TIMBER PLANT SCREEN TO OPEN PLANT
 AREA ON ADJOINING ROOF

TERRACE

TERRACE
 BELOW

NEW VELUX ROOFLIGHTS TO REPLACE EXISTING

CHIMNEY FLUES TO FIREPLACE BELOW

NEW VELUX ROOFLIGHTS TO REPLACE EXISTING

BLUE DOTTED LINE DENOTES
 WHERE THE ROOF IS CHAMFERED

RED DOTTED LINE DENOTES ORIGINAL
 EXTENT OF RETRACTILBE ROOF LIGHT

SMOKE VENTS

LANTERN
 ROOFLIGHT

TERRACE
 BELOW

CANTILEVERED CLEAR GLASS WEATHER
 CANOPY TO TERRACE BELOW

DOTTED LINE DENOTES RETRACTABLE
 ROOF LIGHT ABOVEWHICH HAS BEEN
 REDUCED IN SIZE


ROOF OF CAMBRIDGE THEATRE

theme2architects
 The White House, 55A Kyverdale Road
 London N16 7AB
 francs@theme2architects.com
 07881 817 310

RIBA
 Chartered Practice

REV	DATE	DESCRIPTION	BY	CHECKED
A	2019/09/23	Chamfer introduced to flat roofs to rear terraces after discussion with planning officer	JW	FS

General Notes:
 1. No dimensions to be scaled from this drawing.
 2. All dimensions to be verified on site.
 3. All dimensions are in mm's unless otherwise noted.
 4. Any discrepancies found between this drawing and other documents should be referred immediately to the consultants.

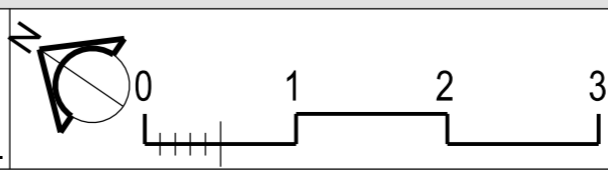

Project
 25 SHELTON STREET
 LONDON WC2H 9HW
 Drawing Status

DRAWING TITLE
PROPOSED ROOF PLAN
 © Copyright theme2architects

JOB NUMBER 101	DRAWING NO. 018
SCALE 1:50 @ A2 N.T.S @ A3	REVISION A



CAMBRIDGE THEATRE
 25 SHELTON STREET
 SEVEN DIALS WHAREHOUSE [27 - 29 & 31 - 33]

SHELTON STREET ELEVATION



SEVEN DIALS WHAREHOUSE [42 - 48 & 50 - 56]
 36 to 40
 CAMBRIDGE THEATRE


EARLHAM STREET ELEVATION

theme2architects
 The White House, 55A Kyverdale Road
 London N16 7AB
 francis@theme2architects.com
 07881 817 310

RIBA
 Chartered Practice

REV	DATE	DESCRIPTION	BY	CHECKED
A	2019/09/23	Chamfer introduced to flat roofs to rear terraces after discussion with planning officer	JW	FS

General Notes:
 1. No dimensions to be scaled from this drawing.
 2. All dimensions to be verified on site.
 3. All dimensions are in mm's unless otherwise noted.
 4. Any discrepancies found between this drawing and other documents should be referred immediately to the consultants.

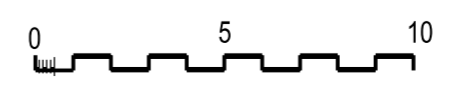

Project
 25 SHELTON STREET
 LONDON WC2H 9HW
 Drawing Status

DRAWING TITLE
PROPOSED LONG ELEVATIONS
 © Copyright theme2architects


JOB NUMBER
 101
 SCALE
 1:200 @ A2
 N.T.S @ A3
034
 REVISION
 A



FRONT ELEVATION, SHELTON STREET




REAR ELEVATION, EARLAM STREET

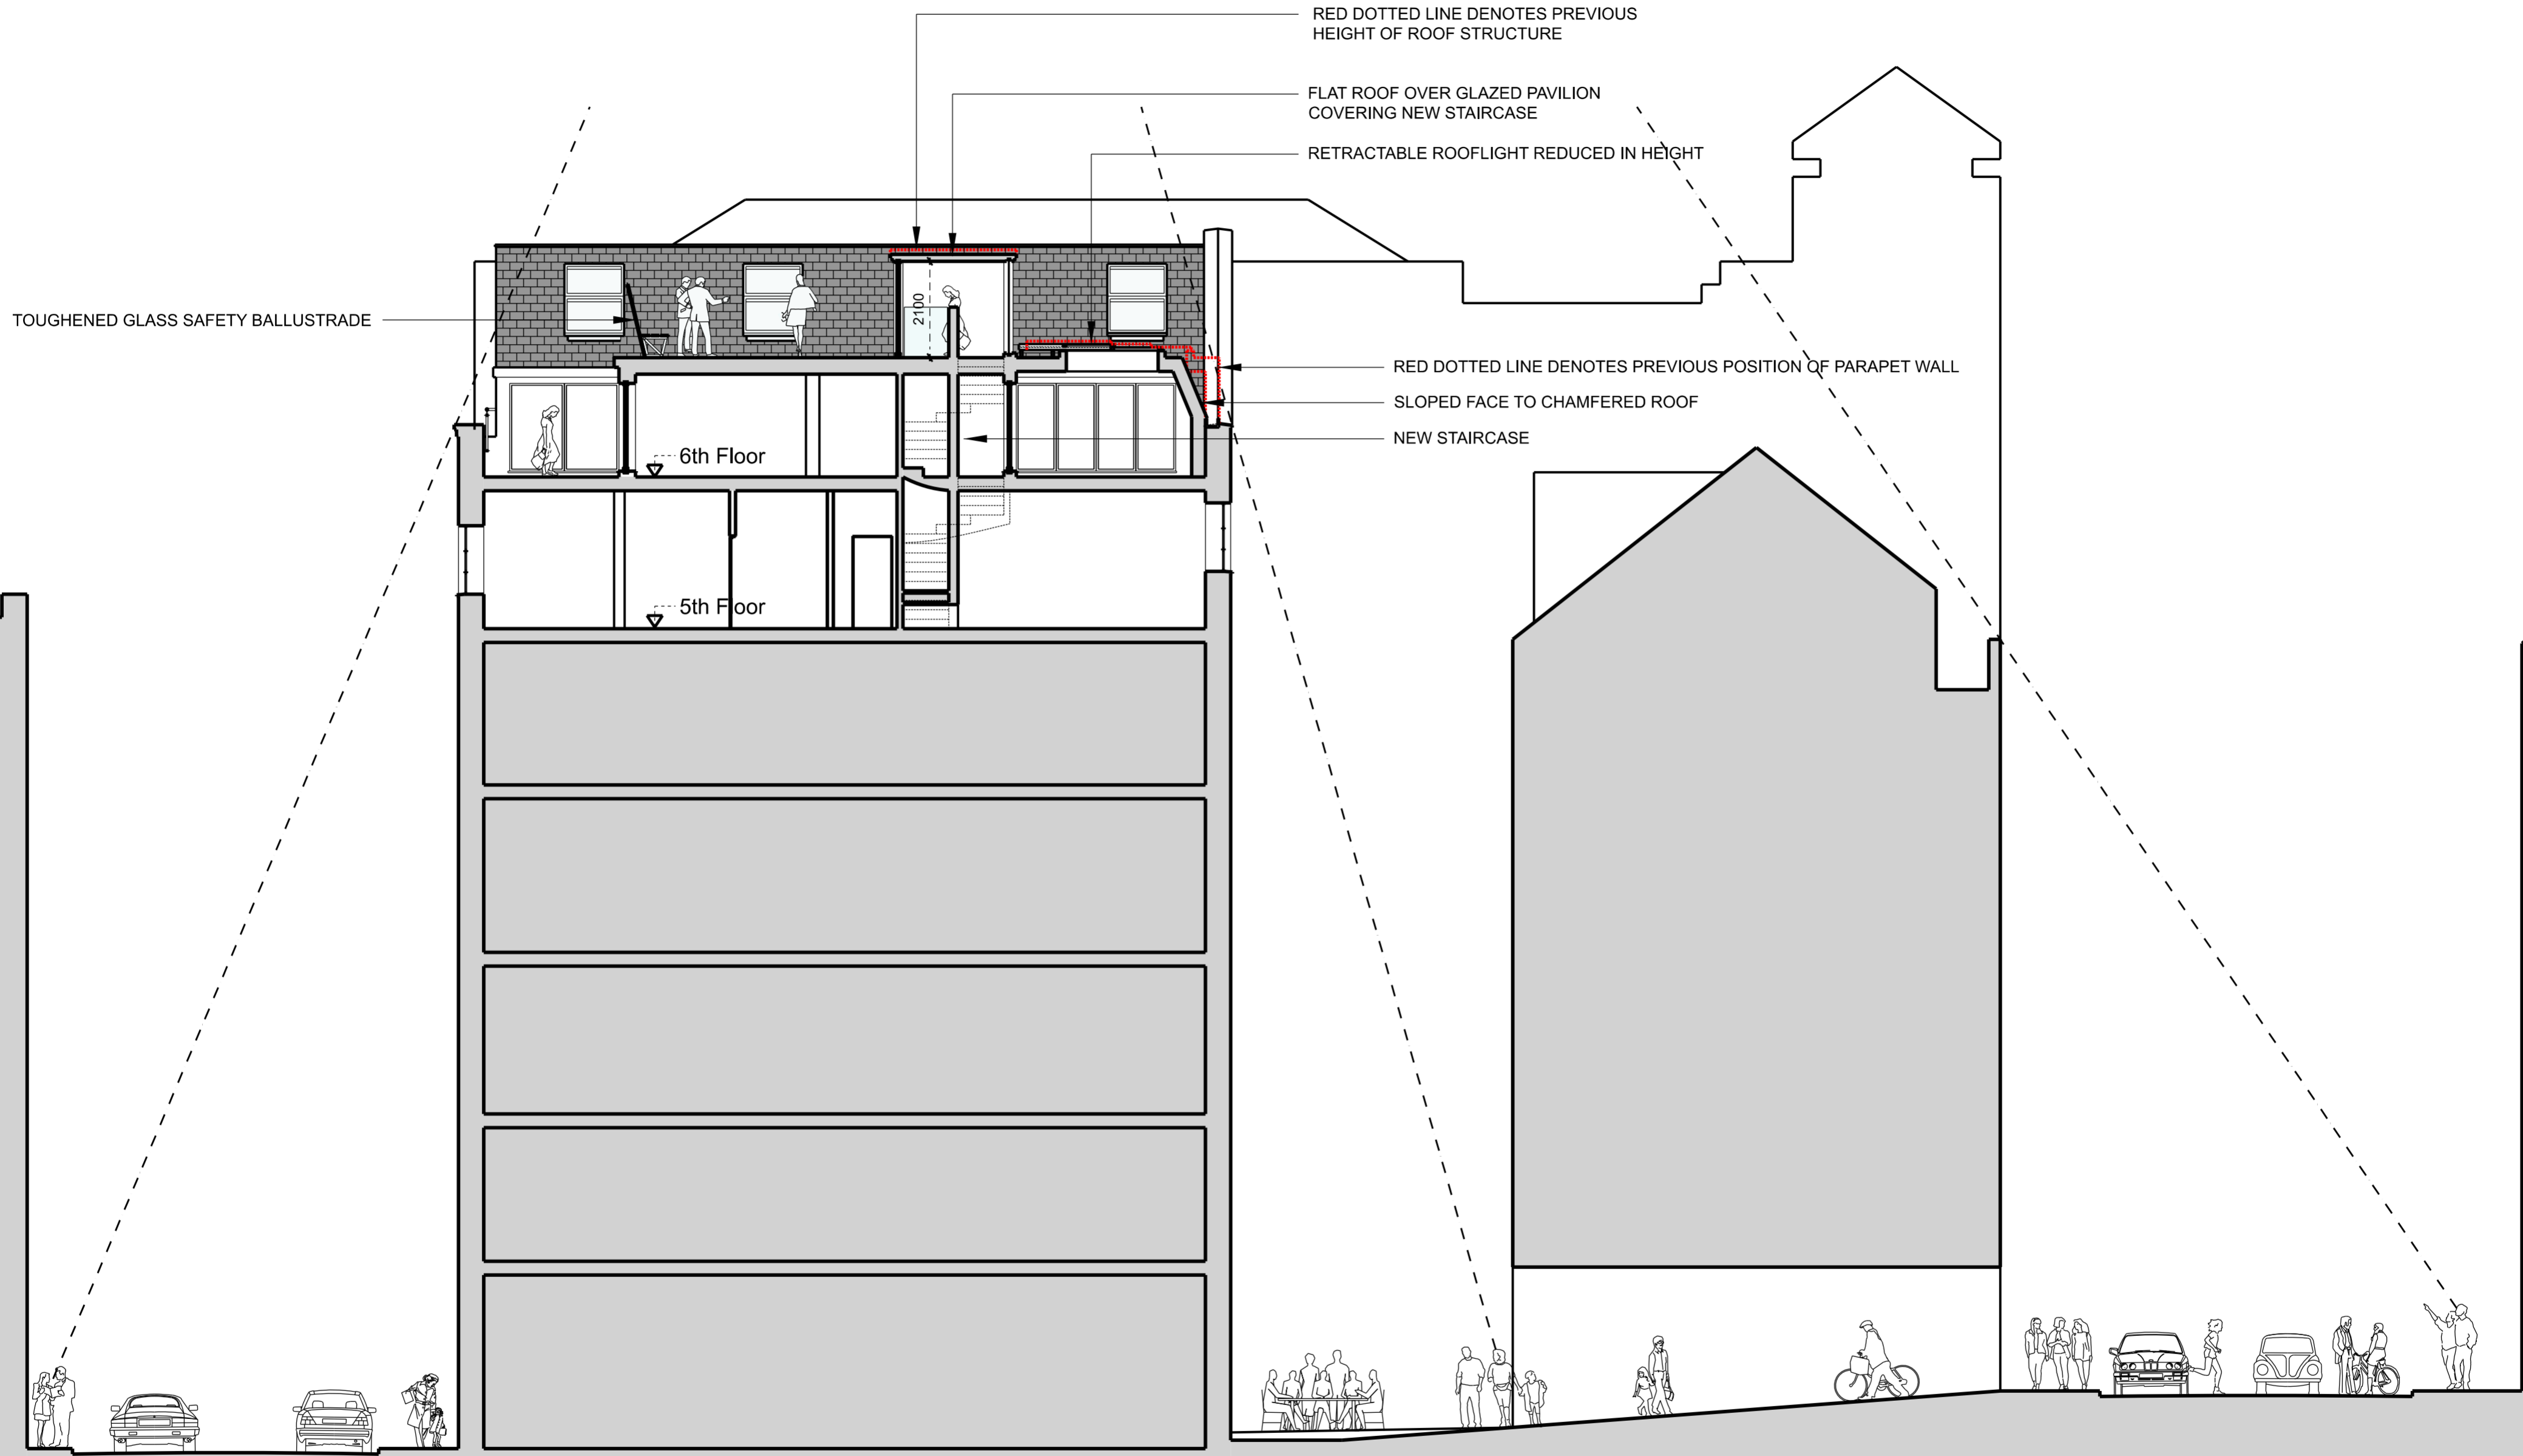

◀ SHELTON STREET ▶

◀ Private courtyard to commercial premises on Ground Floor to 25 Shelton Street ▶

◀ EARLHAM STREET ▶

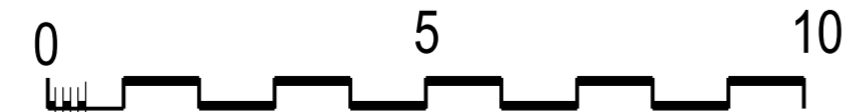

theme2architects
 The White House, 55A Kyverdale Road
 London N16 7AB
 francs@theme2architects.com
 07881 817 310

RIBA
 Chartered Practice



REV	DATE	DESCRIPTION	BY	CHECKED
A	2019/09/23	Chamfer introduced to flat roofs to rear terraces after discussion with planning officer	JW	FS

General Notes:
 1. No dimensions to be scaled from this drawing.
 2. All dimensions to be verified on site.
 3. All dimensions are in mm's unless otherwise noted.
 4. Any discrepancies found between this drawing and other documents should be referred immediately to the consultants.

Project
 25 SHELTON STREET
 LONDON WC2H 9HW
 Drawing Status

DRAWING TITLE
 PROPOSED SECTION AA
 © Copyright theme2architects

JOB NUMBER
 101
 DRAWING NO.
050
 SCALE
 1:100 @ A2
 N.T.S @ A3
 REVISION
 A

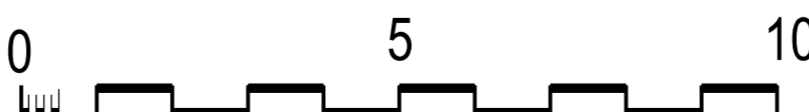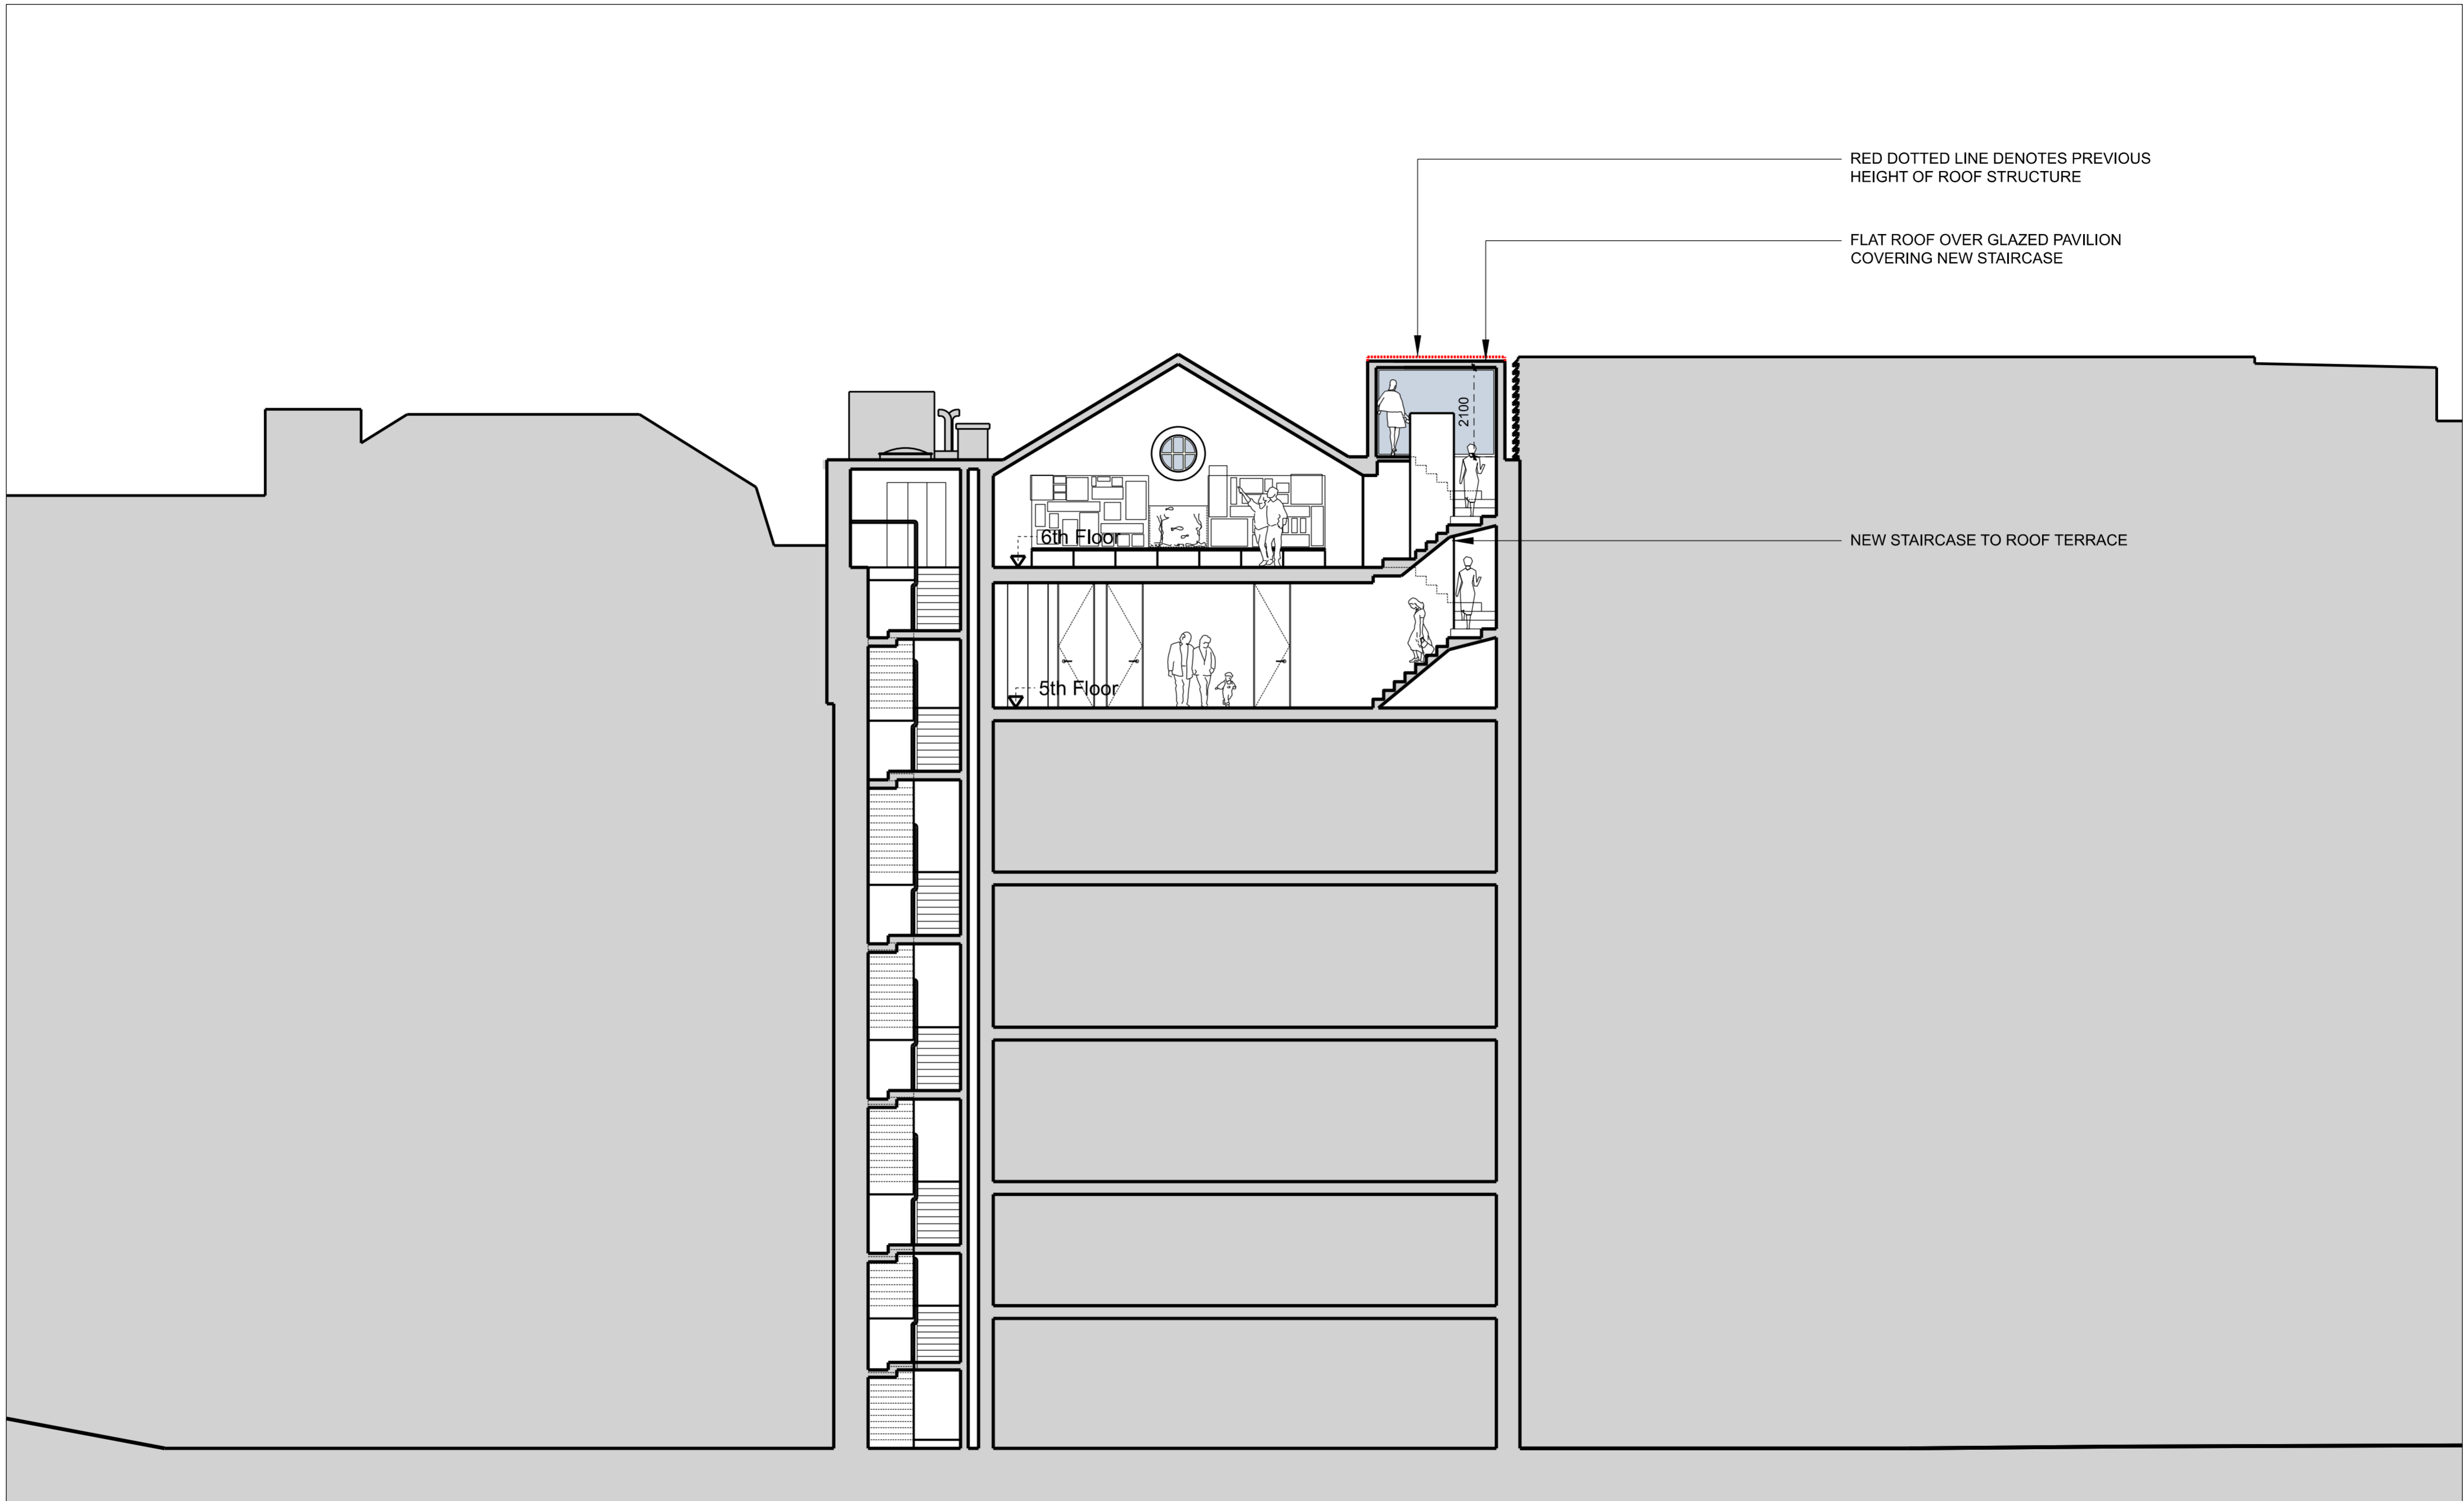

theme2architects
 The White House, 55A Kyverdale Road
 London N16 7AB
 francs@theme2architects.com
 07881 817 310

RIBA 
 Chartered Practice

REV	DATE	DESCRIPTION	BY	CHECKED
A	2019/09/23	Chamfer introduced to flat roofs to rear terraces after discussion with planning officer	JW	FS

General Notes:
 1. No dimensions to be scaled from this drawing.
 2. All dimensions to be verified on site.
 3. All dimensions are in mm's unless otherwise noted.
 4. Any discrepancies found between this drawing and other documents should be referred immediately to the consultants.

Project
 25 SHELTON STREET
 LONDON WC2H 9HW
 Drawing Status

DRAWING TITLE © Copyright theme2architects
PROPOSED SECTION BB

JOB NUMBER 101	DRAWING NO. 051
SCALE 1:50 @ A2 N.T.S @ A3	REVISION A