

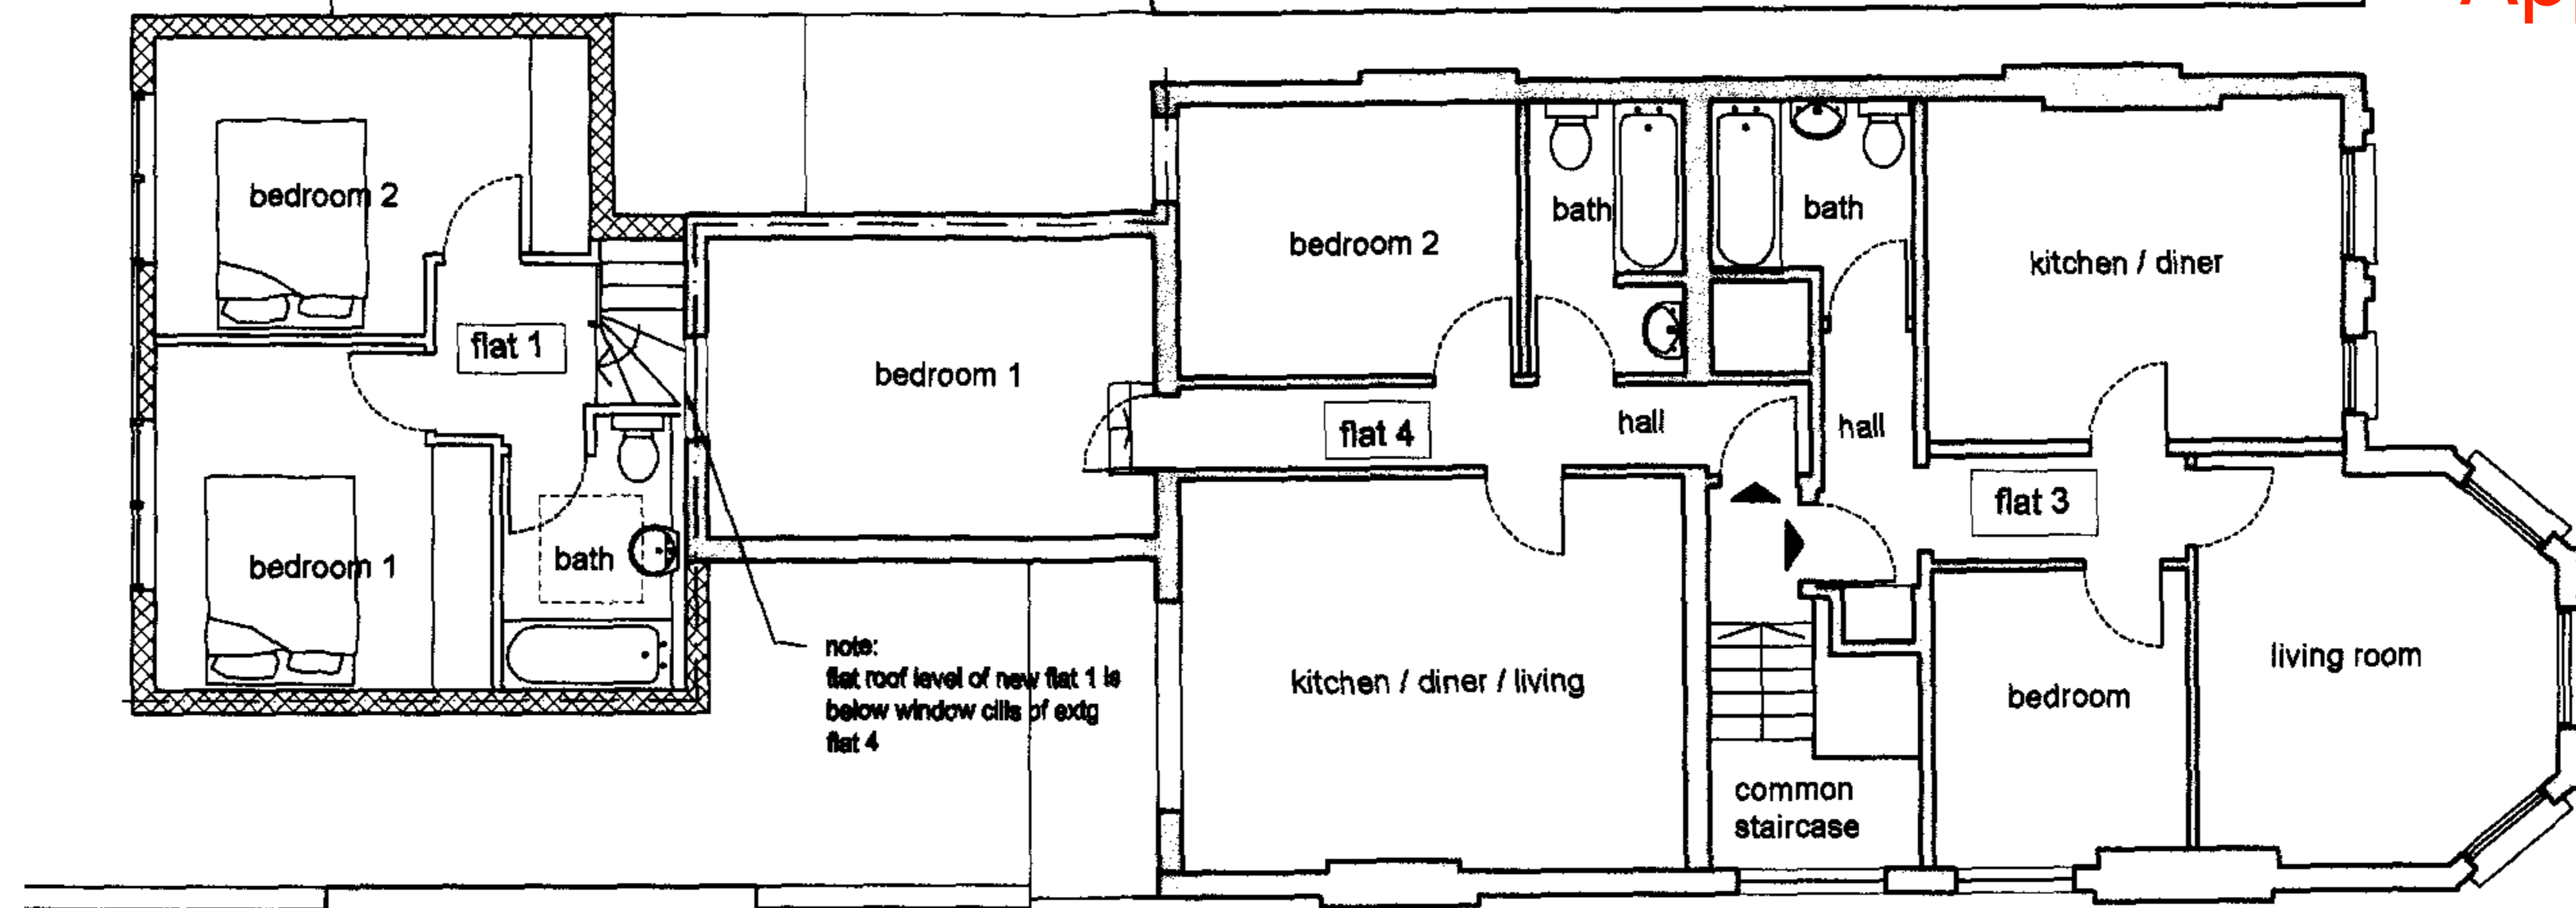


key:
 [solid line] existing wall
 [cross-hatched line] new wall
 [dashed line] division line of new units

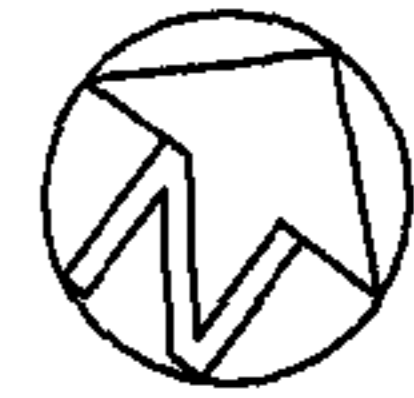

First Floor Plan

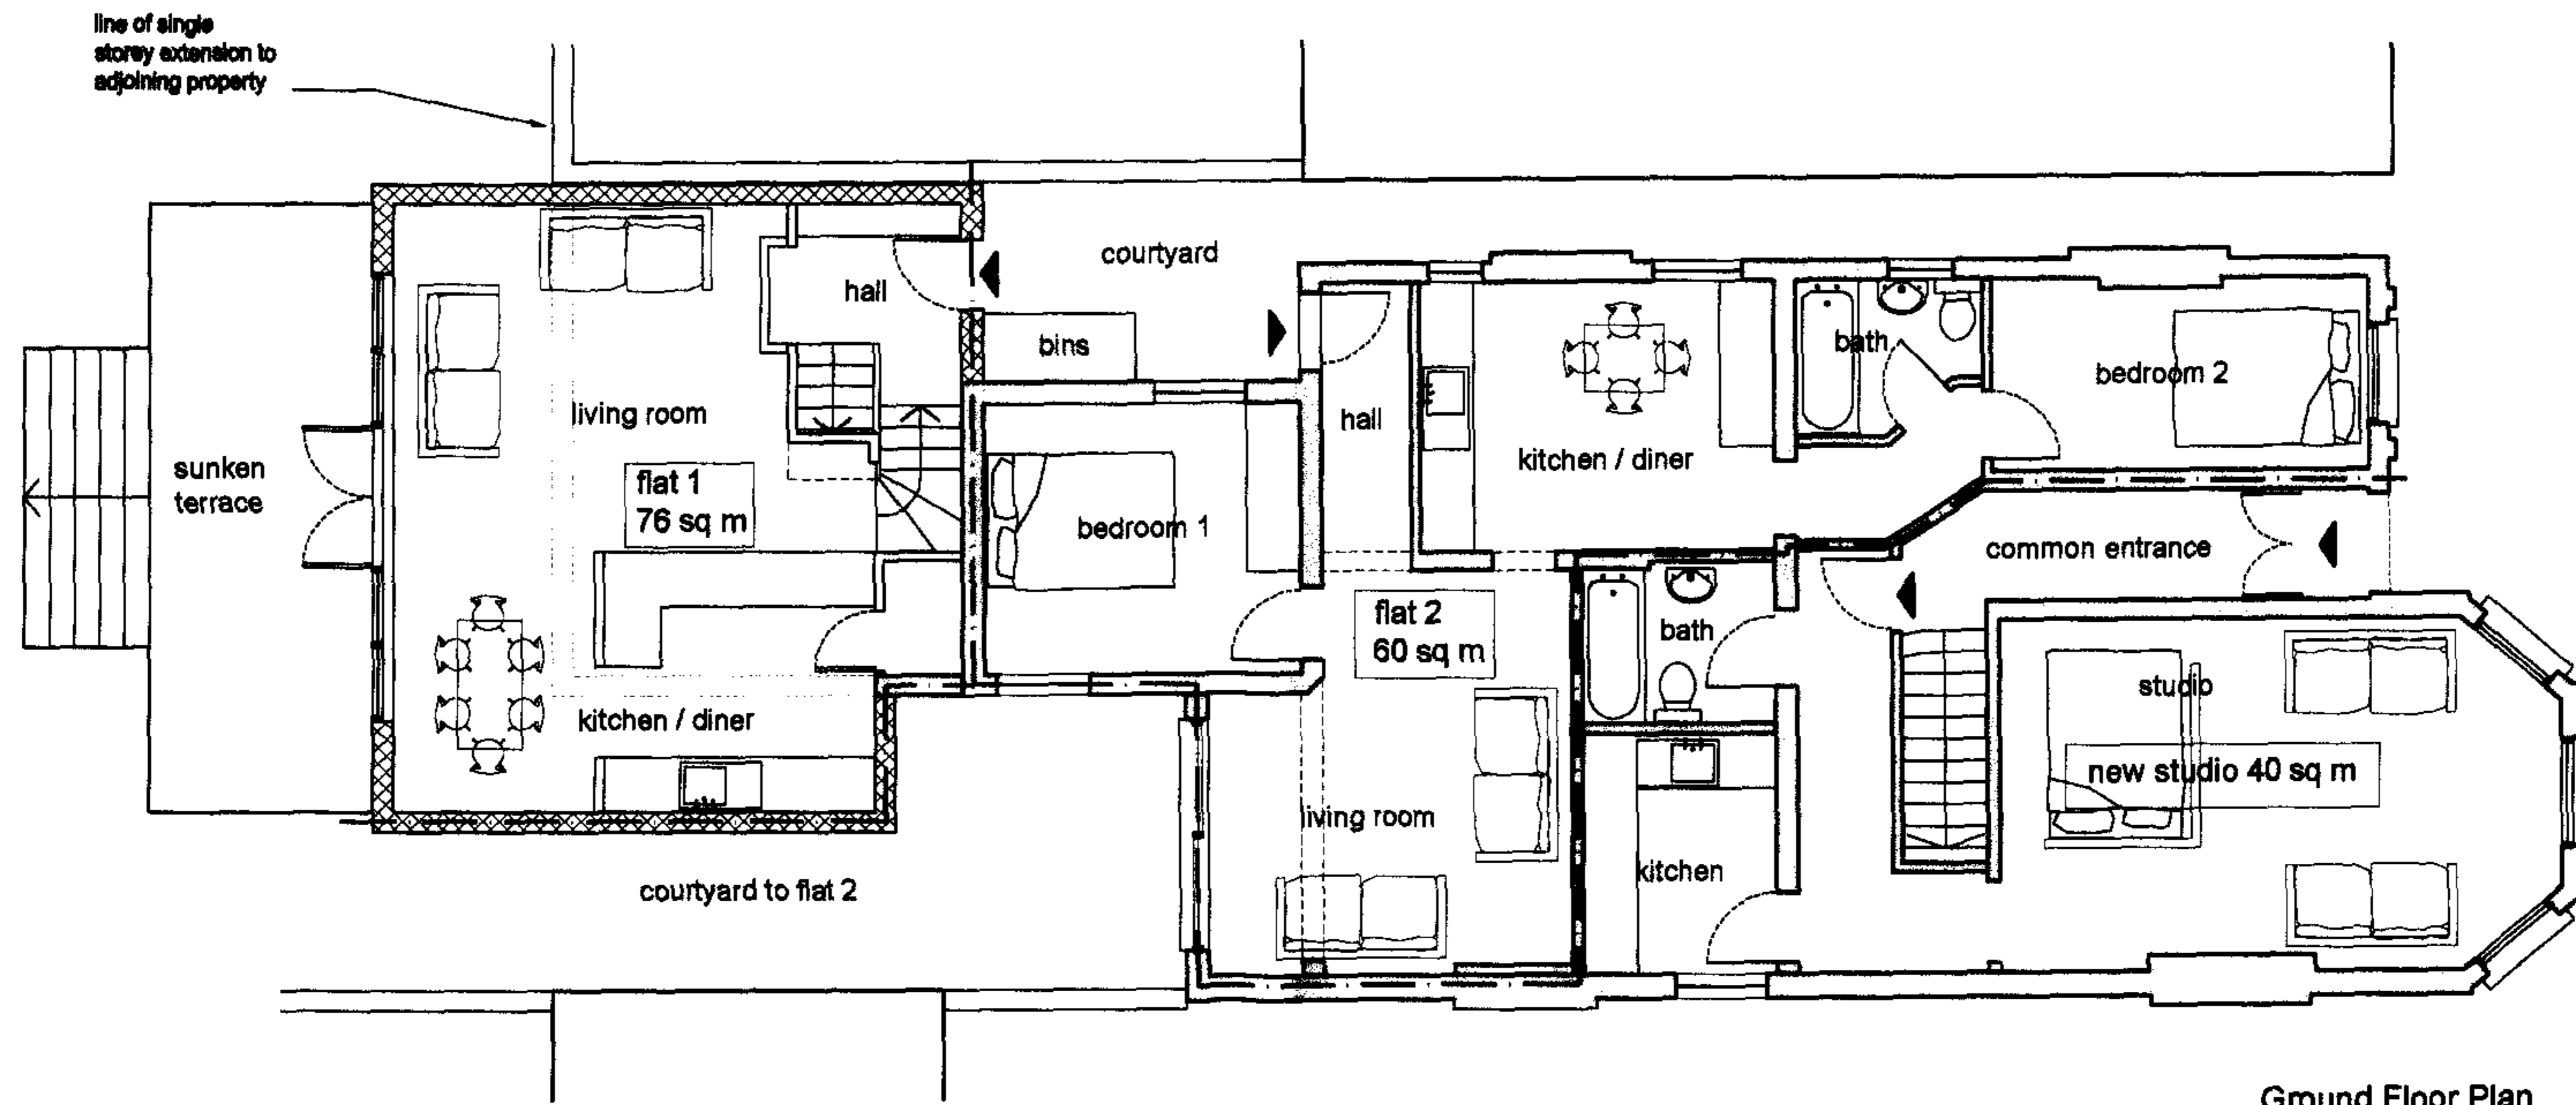

Ground Floor Plan


REVISIONS

FOR APPROVAL


gordon curtis architects
 29 Store Street LONDON WC1E 7BS
 tel 020 7636 4875 fax 020 7323 4229 gordon.curtis@talk21.com

project: 126 Fordwych Road London NW2 3PB
 drawing: Floor Plans: As proposed
 date: Nov 2007 scale: 1:100 @A3 dwg no: 07009 / 1010

materials:
 all new walls in red brick to match existing with white
 framed windows
 stone coping to roof, asphalt roof covering
 new terrace to flat 1 stone paving

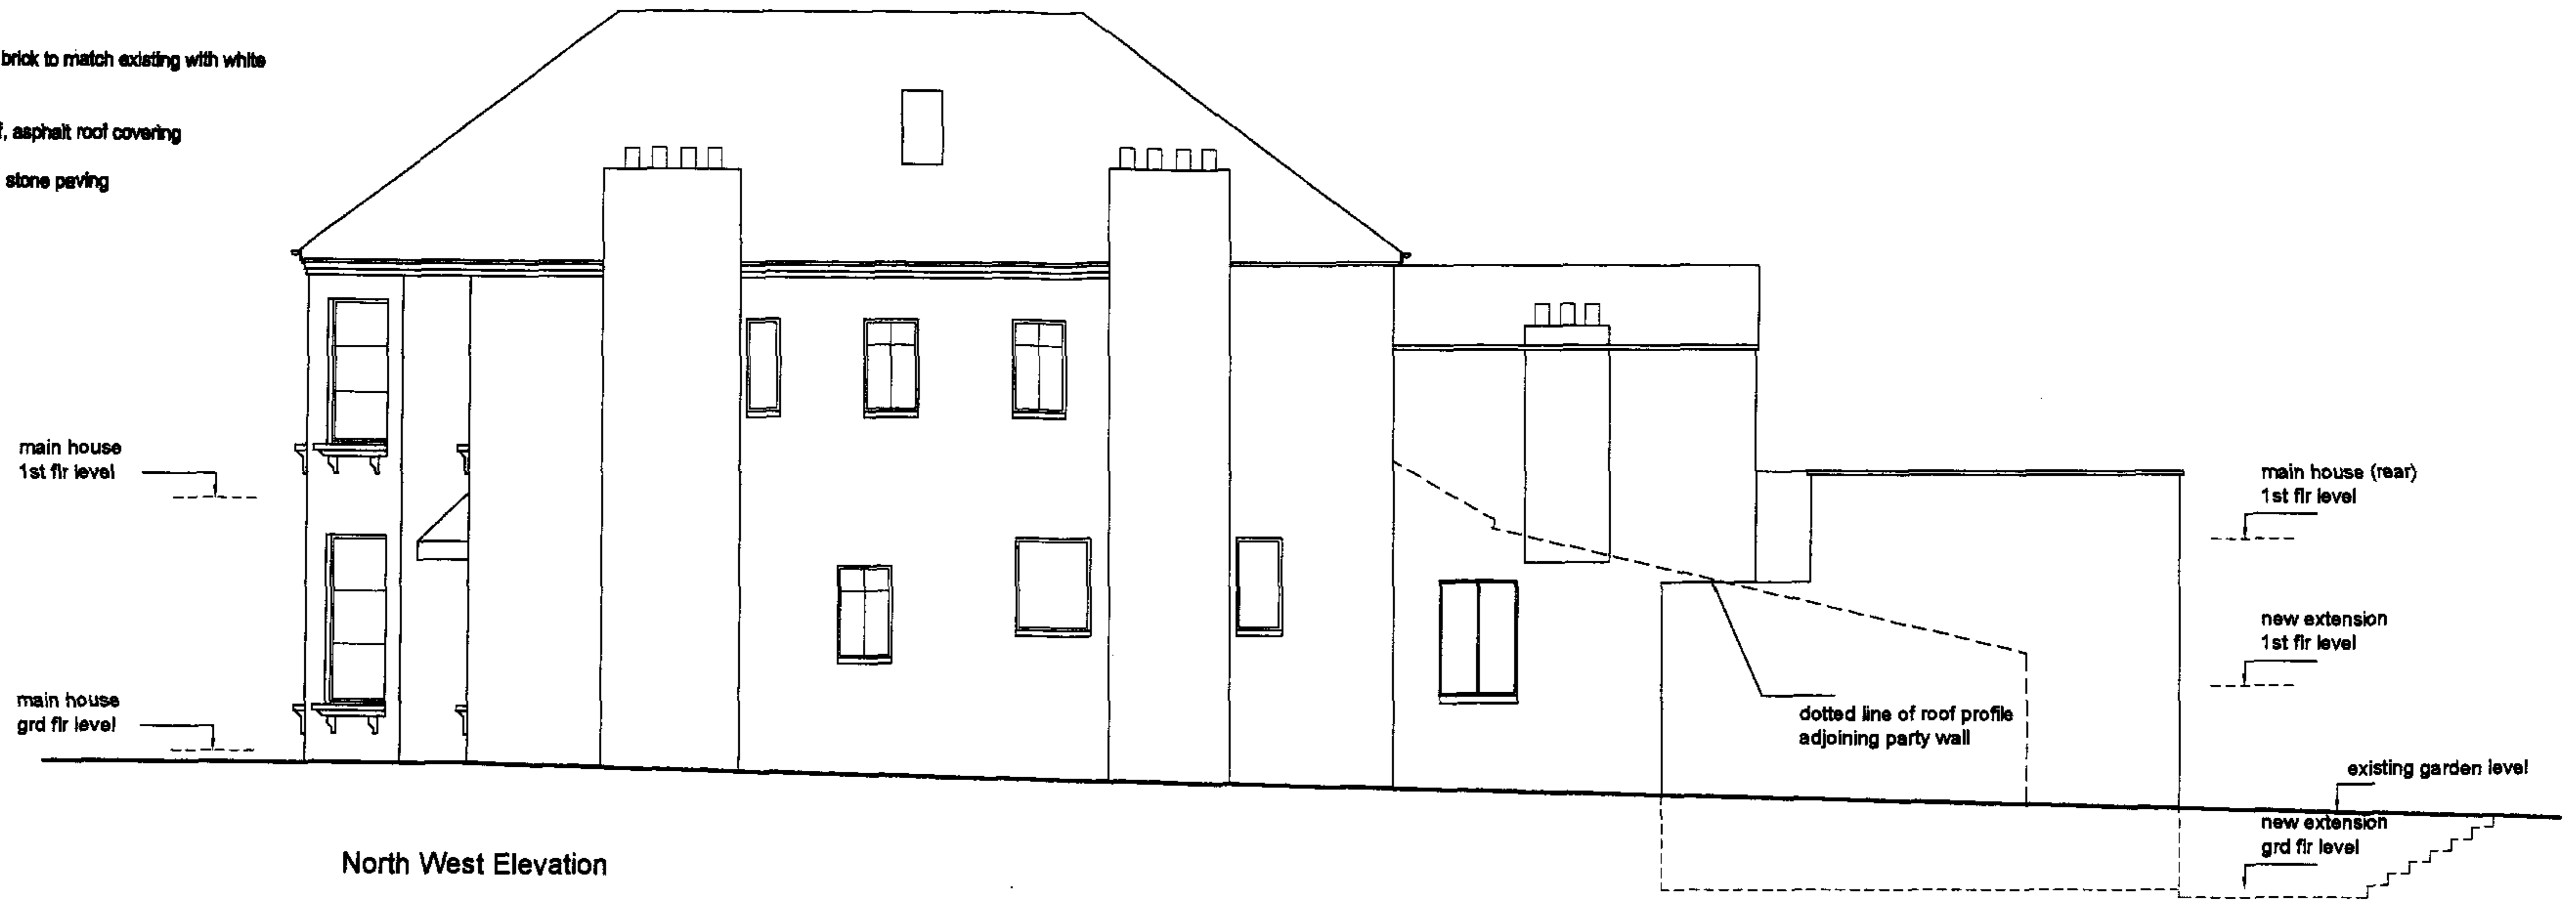

North West Elevation

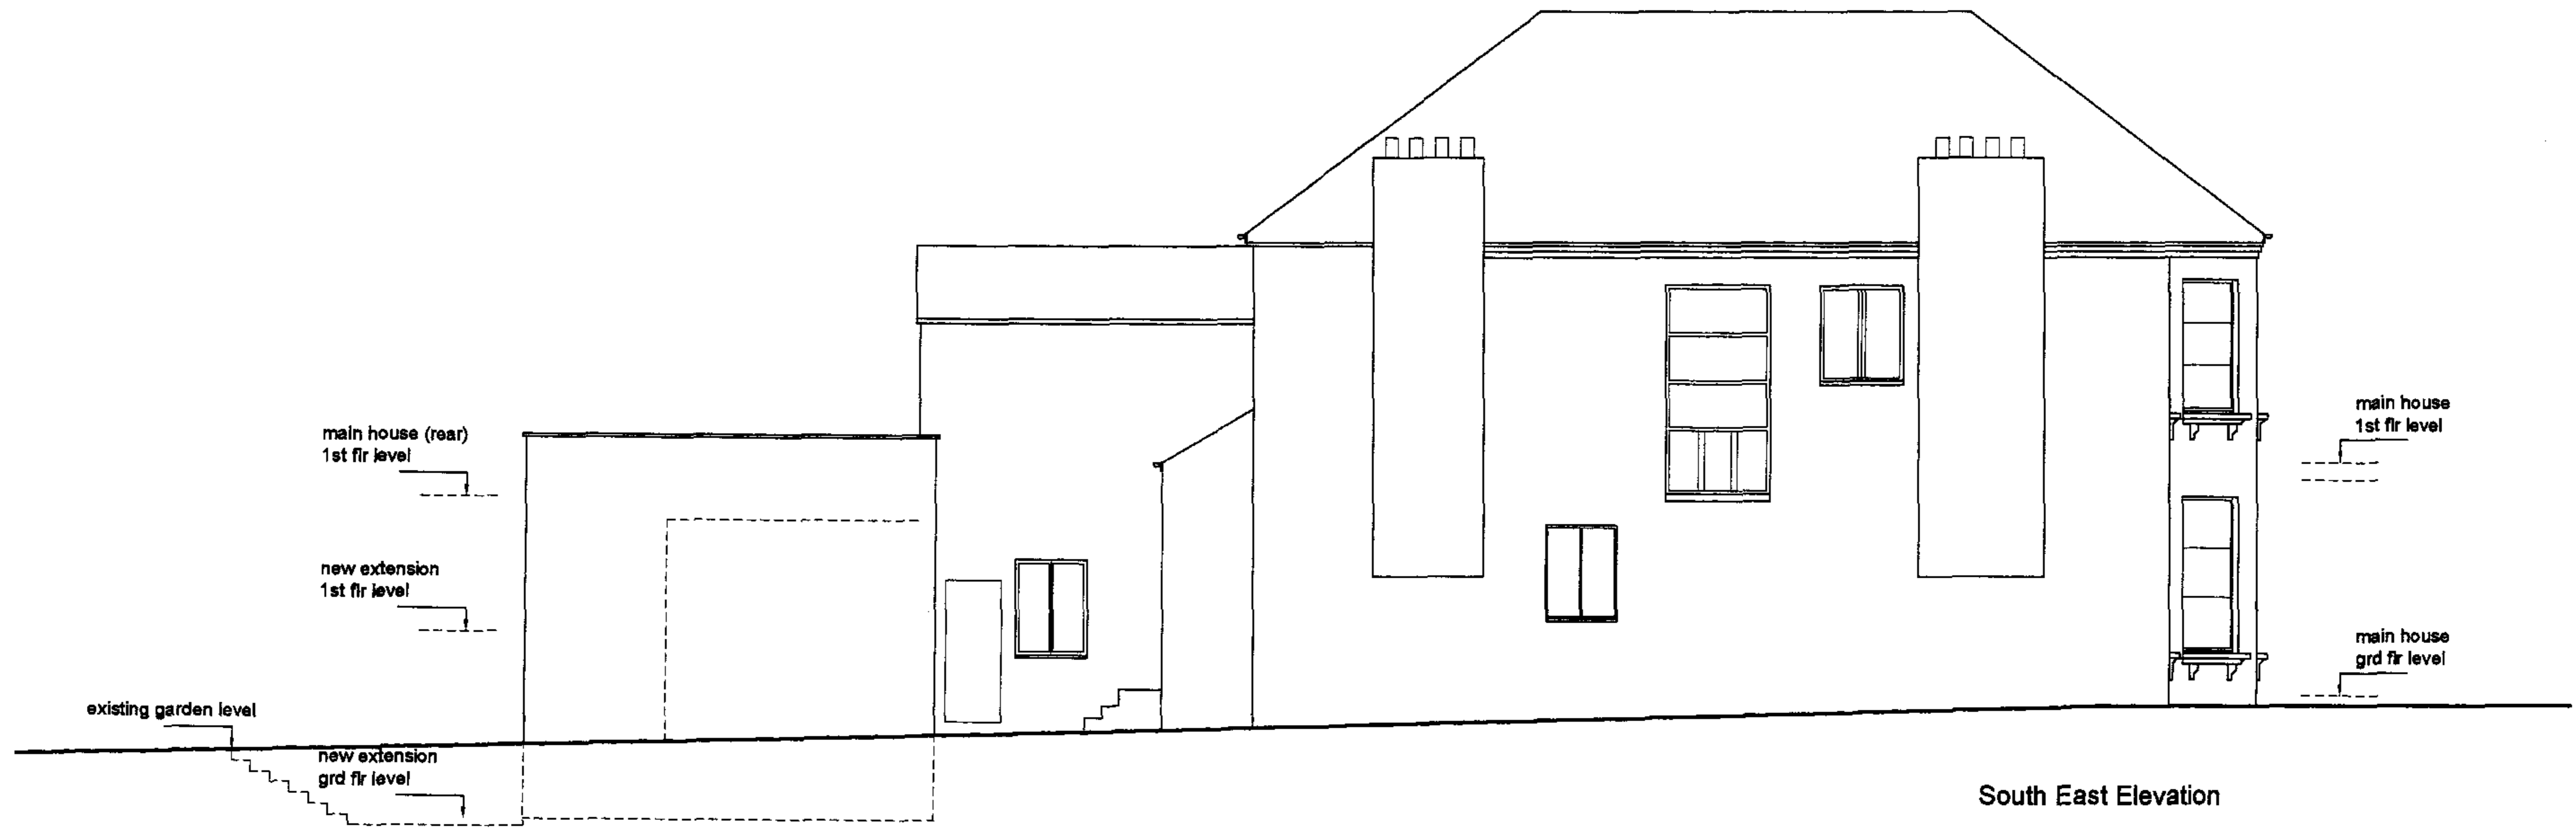

South East Elevation

REVISIONS

FOR APPROVAL

gordon curtis architects
 29 Store Street LONDON WC1E 7BS
 tel 020 7836 4875 fax 020 7323 4229 gordon.curtis@talk21.com

project: 126 Fordwych Road London NW2 3PB
 drawing Elevations : side as proposed
 date: Nov 2007 scale: 1:100 @A3 dwg no: 07009 / 1011



North East Elevation - to Fordwych Road



South West Elevation - to rear garden

REVISIONS

FOR APPROVAL

gordon curtis architects


29 Store Street LONDON WC1E 7BS

tel 020 7636 4875 fax 020 7323 4229 gordon.curtis@talk21.com

project: 126 Fordwych Road London NW2 3PB

drawing Elevations : Front & Rear as proposed

date: Nov 2007 scale: 1:100 @A3 dwg no: 07009 / 1012

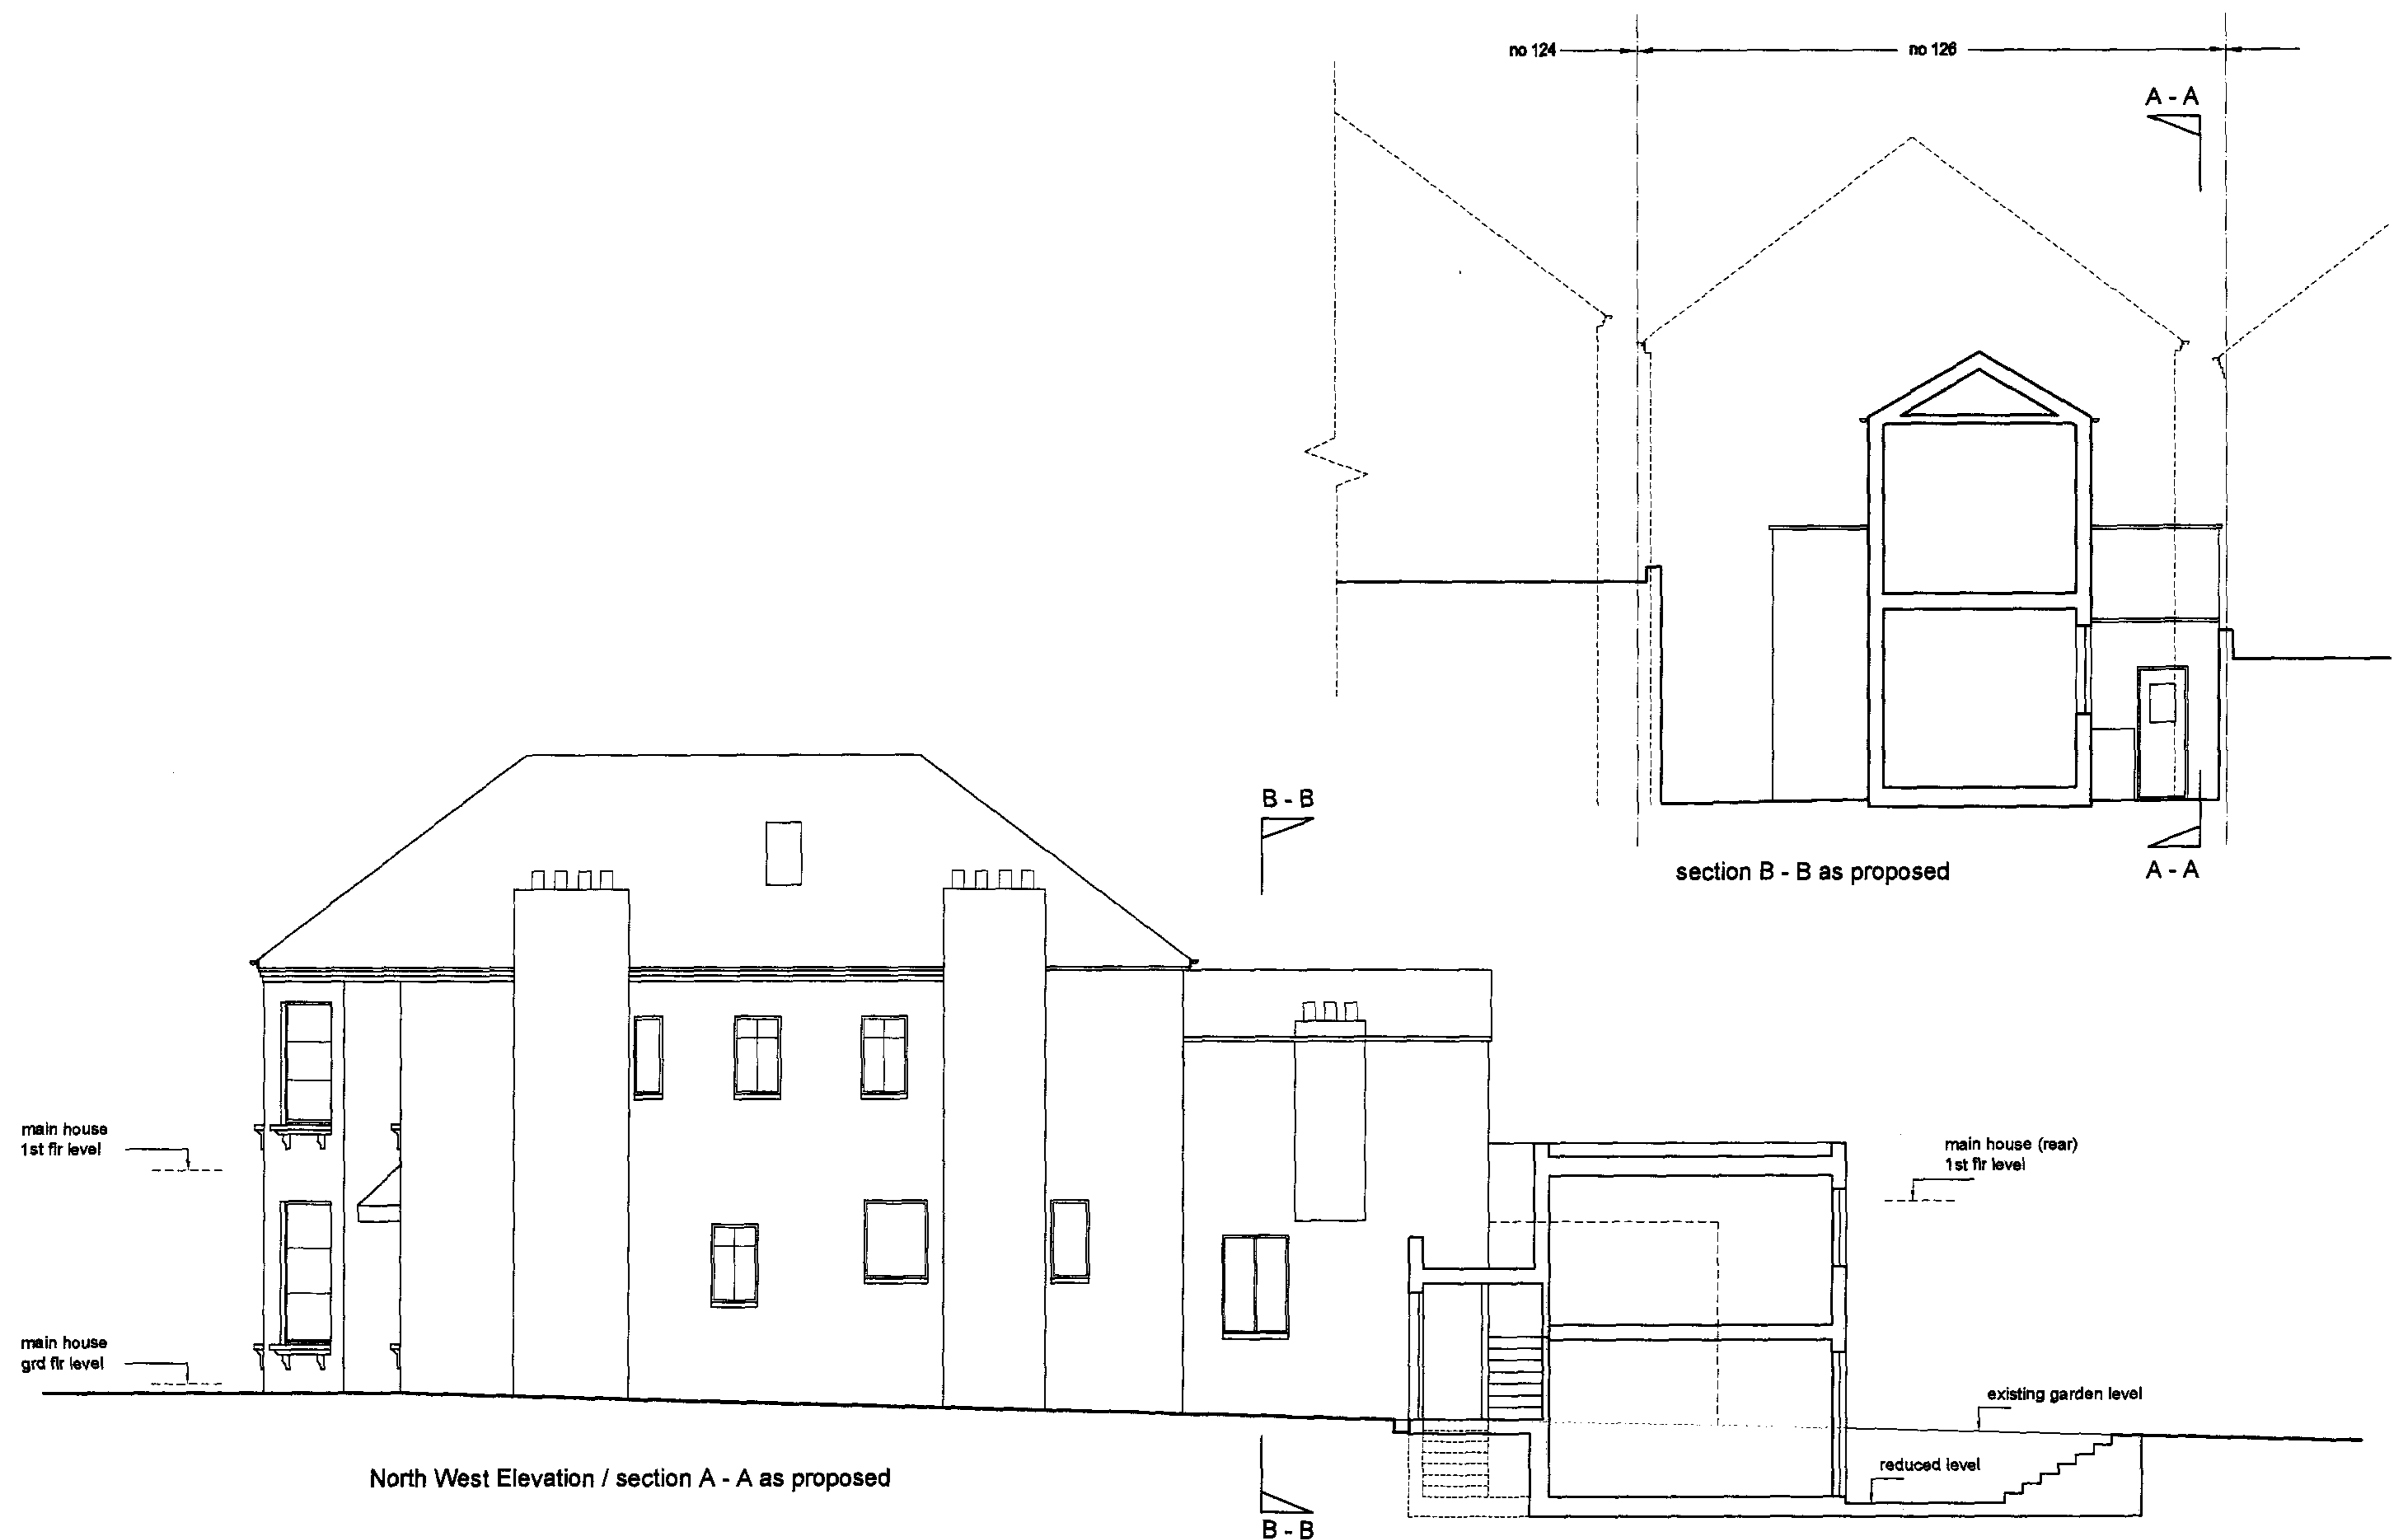

REVISIONS

FOR APPROVAL

gordon curtis architects
 29 Store Street LONDON WC1E 7BS
 tel 020 7636 4875 fax 020 7323 4229 gordon.curtis@talk21.com

project: 126 Fordwych Road London NW2 3PB
 drawing: Sections as proposed
 date: Nov 2007 scale: 1:100 @A3 dwg no: 07009 / 1013