


# Appendix G

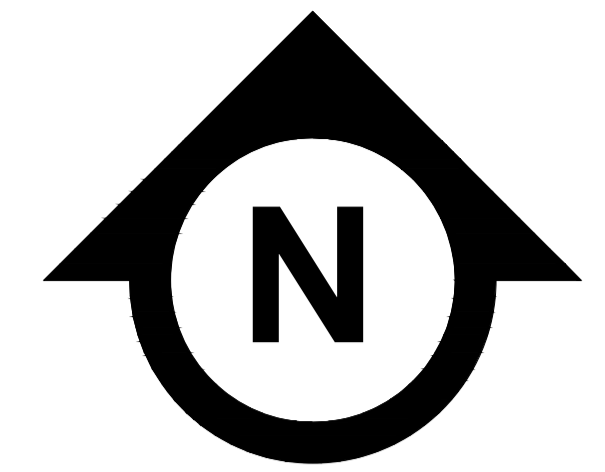

**PLOT AREA**  
391 m<sup>2</sup>

**EXISTING FLOOR AREA**


GROUND FLOOR AREA: No planned alteration  
 1ST FLOOR AREA : No planned alteration

**PROPOSED FLOOR AREA**

LOFT FLOOR AREA: 40.3 m<sup>2</sup>  
 DORMER AREA: 19.98 m<sup>3</sup>




**01: PROPOSED FRONT ELEVATION**  
SCALE 1:50

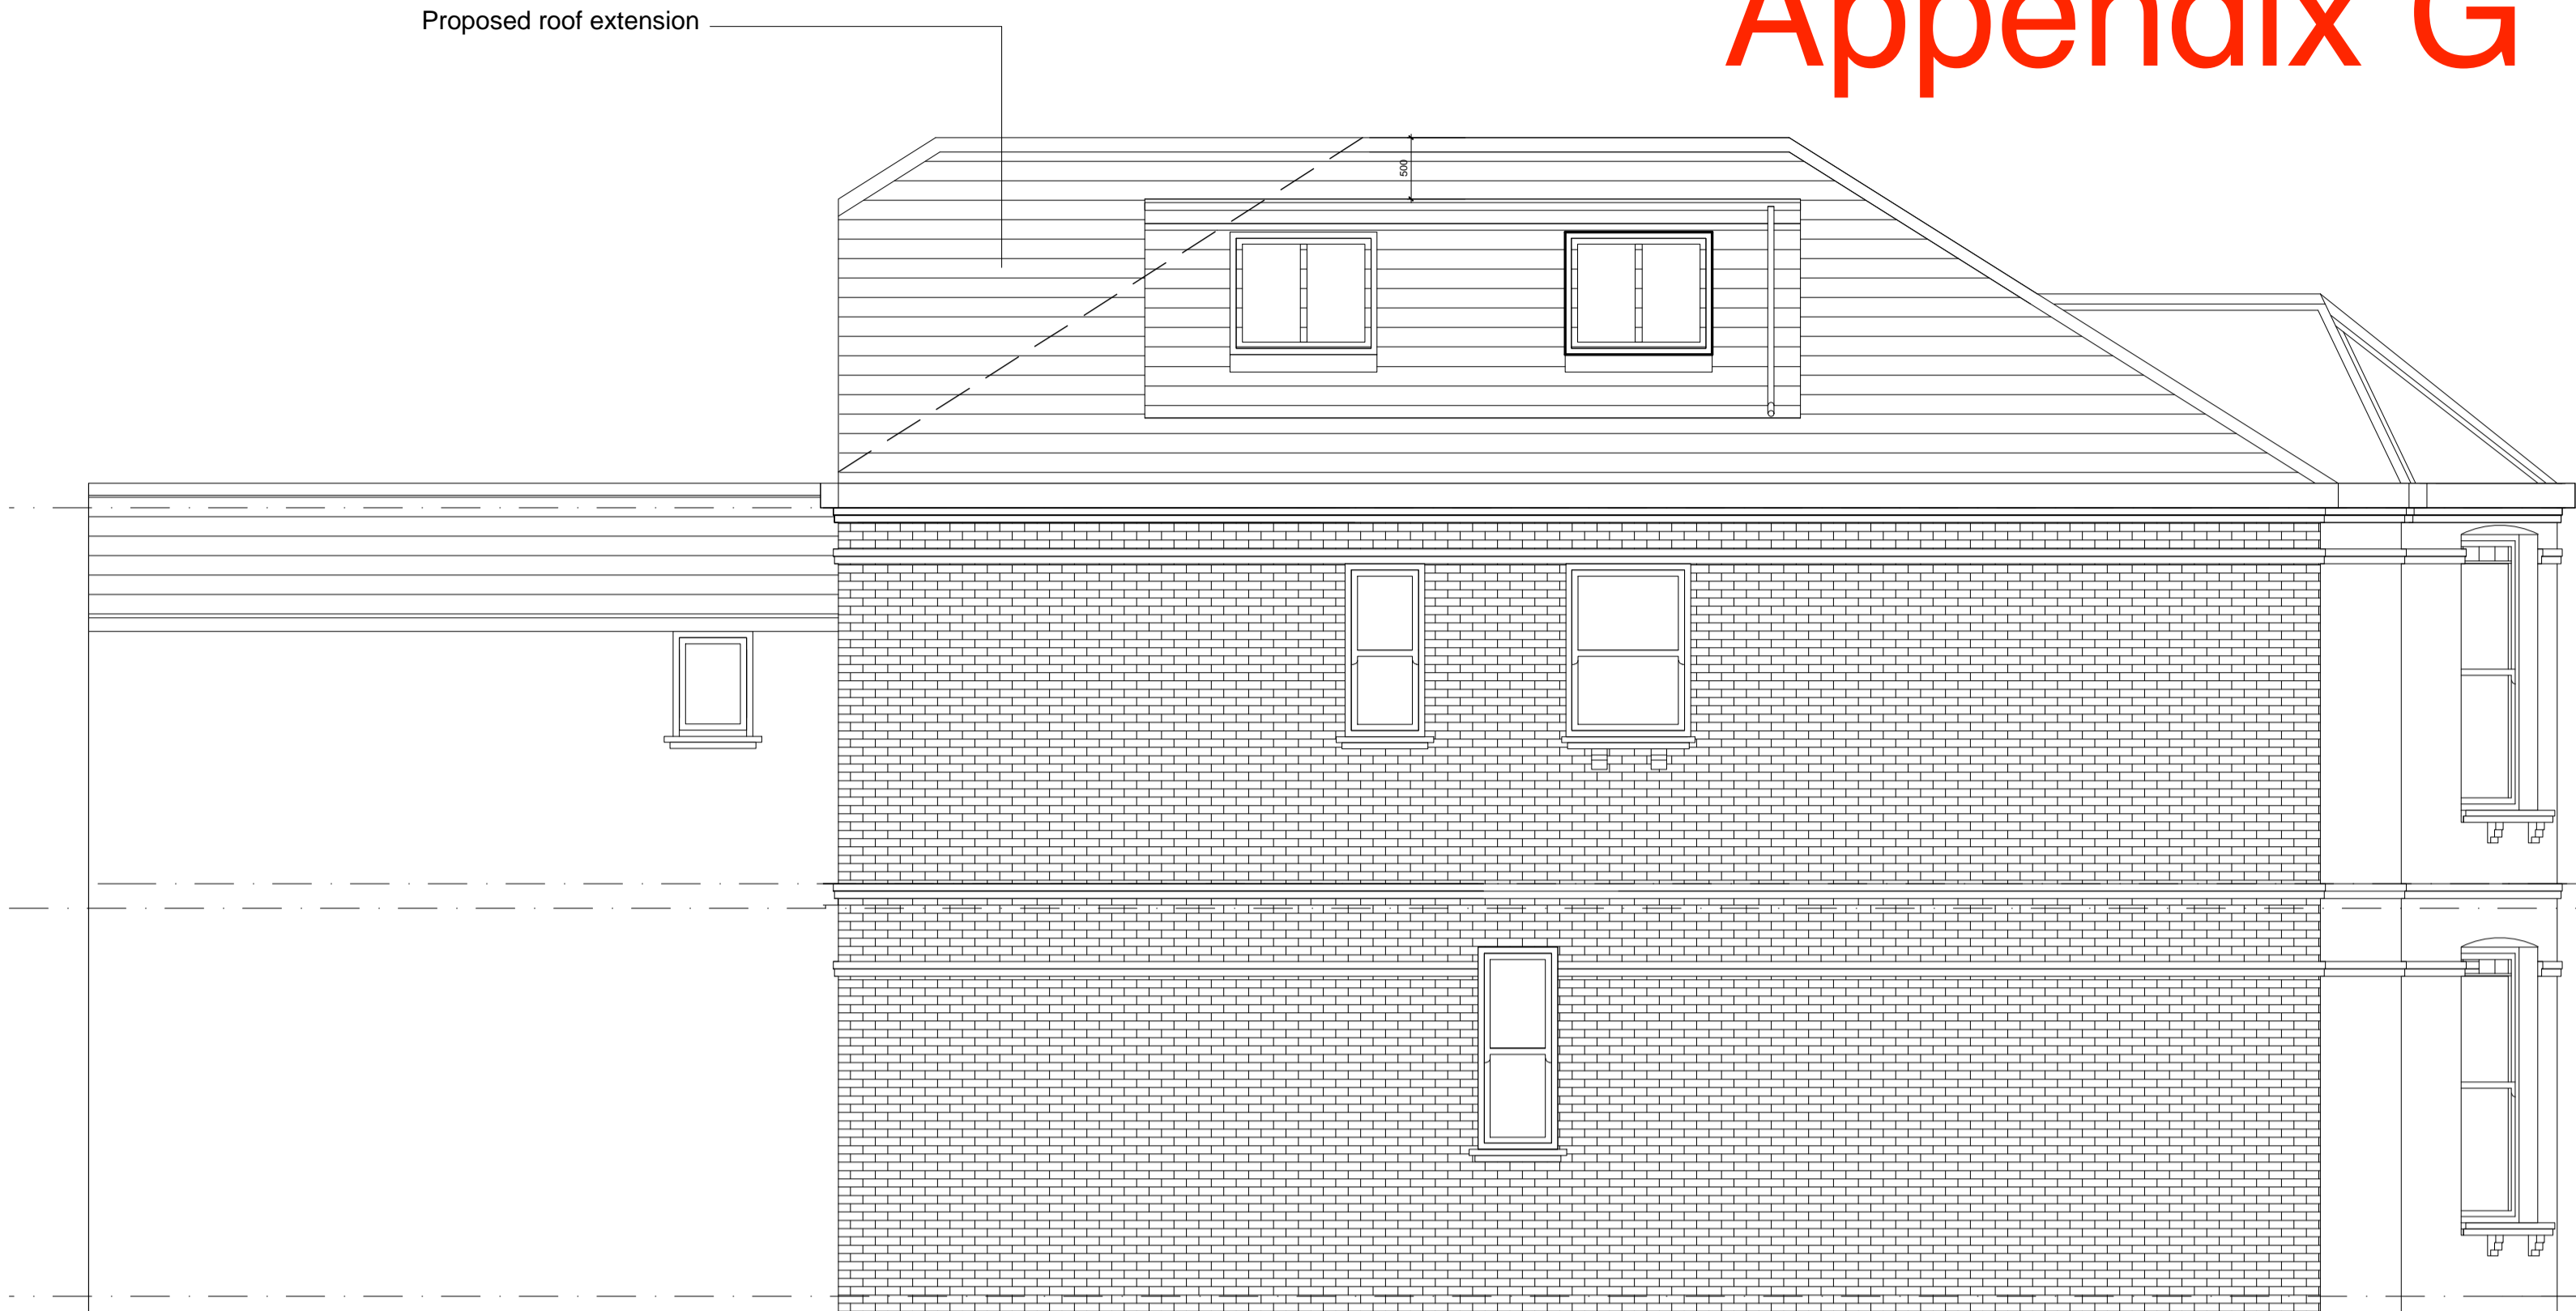

**02: PROPOSED SIDE ELEVATION**  
SCALE 1:50




**03: PROPOSED REAR ELEVATION**  
SCALE 1:50

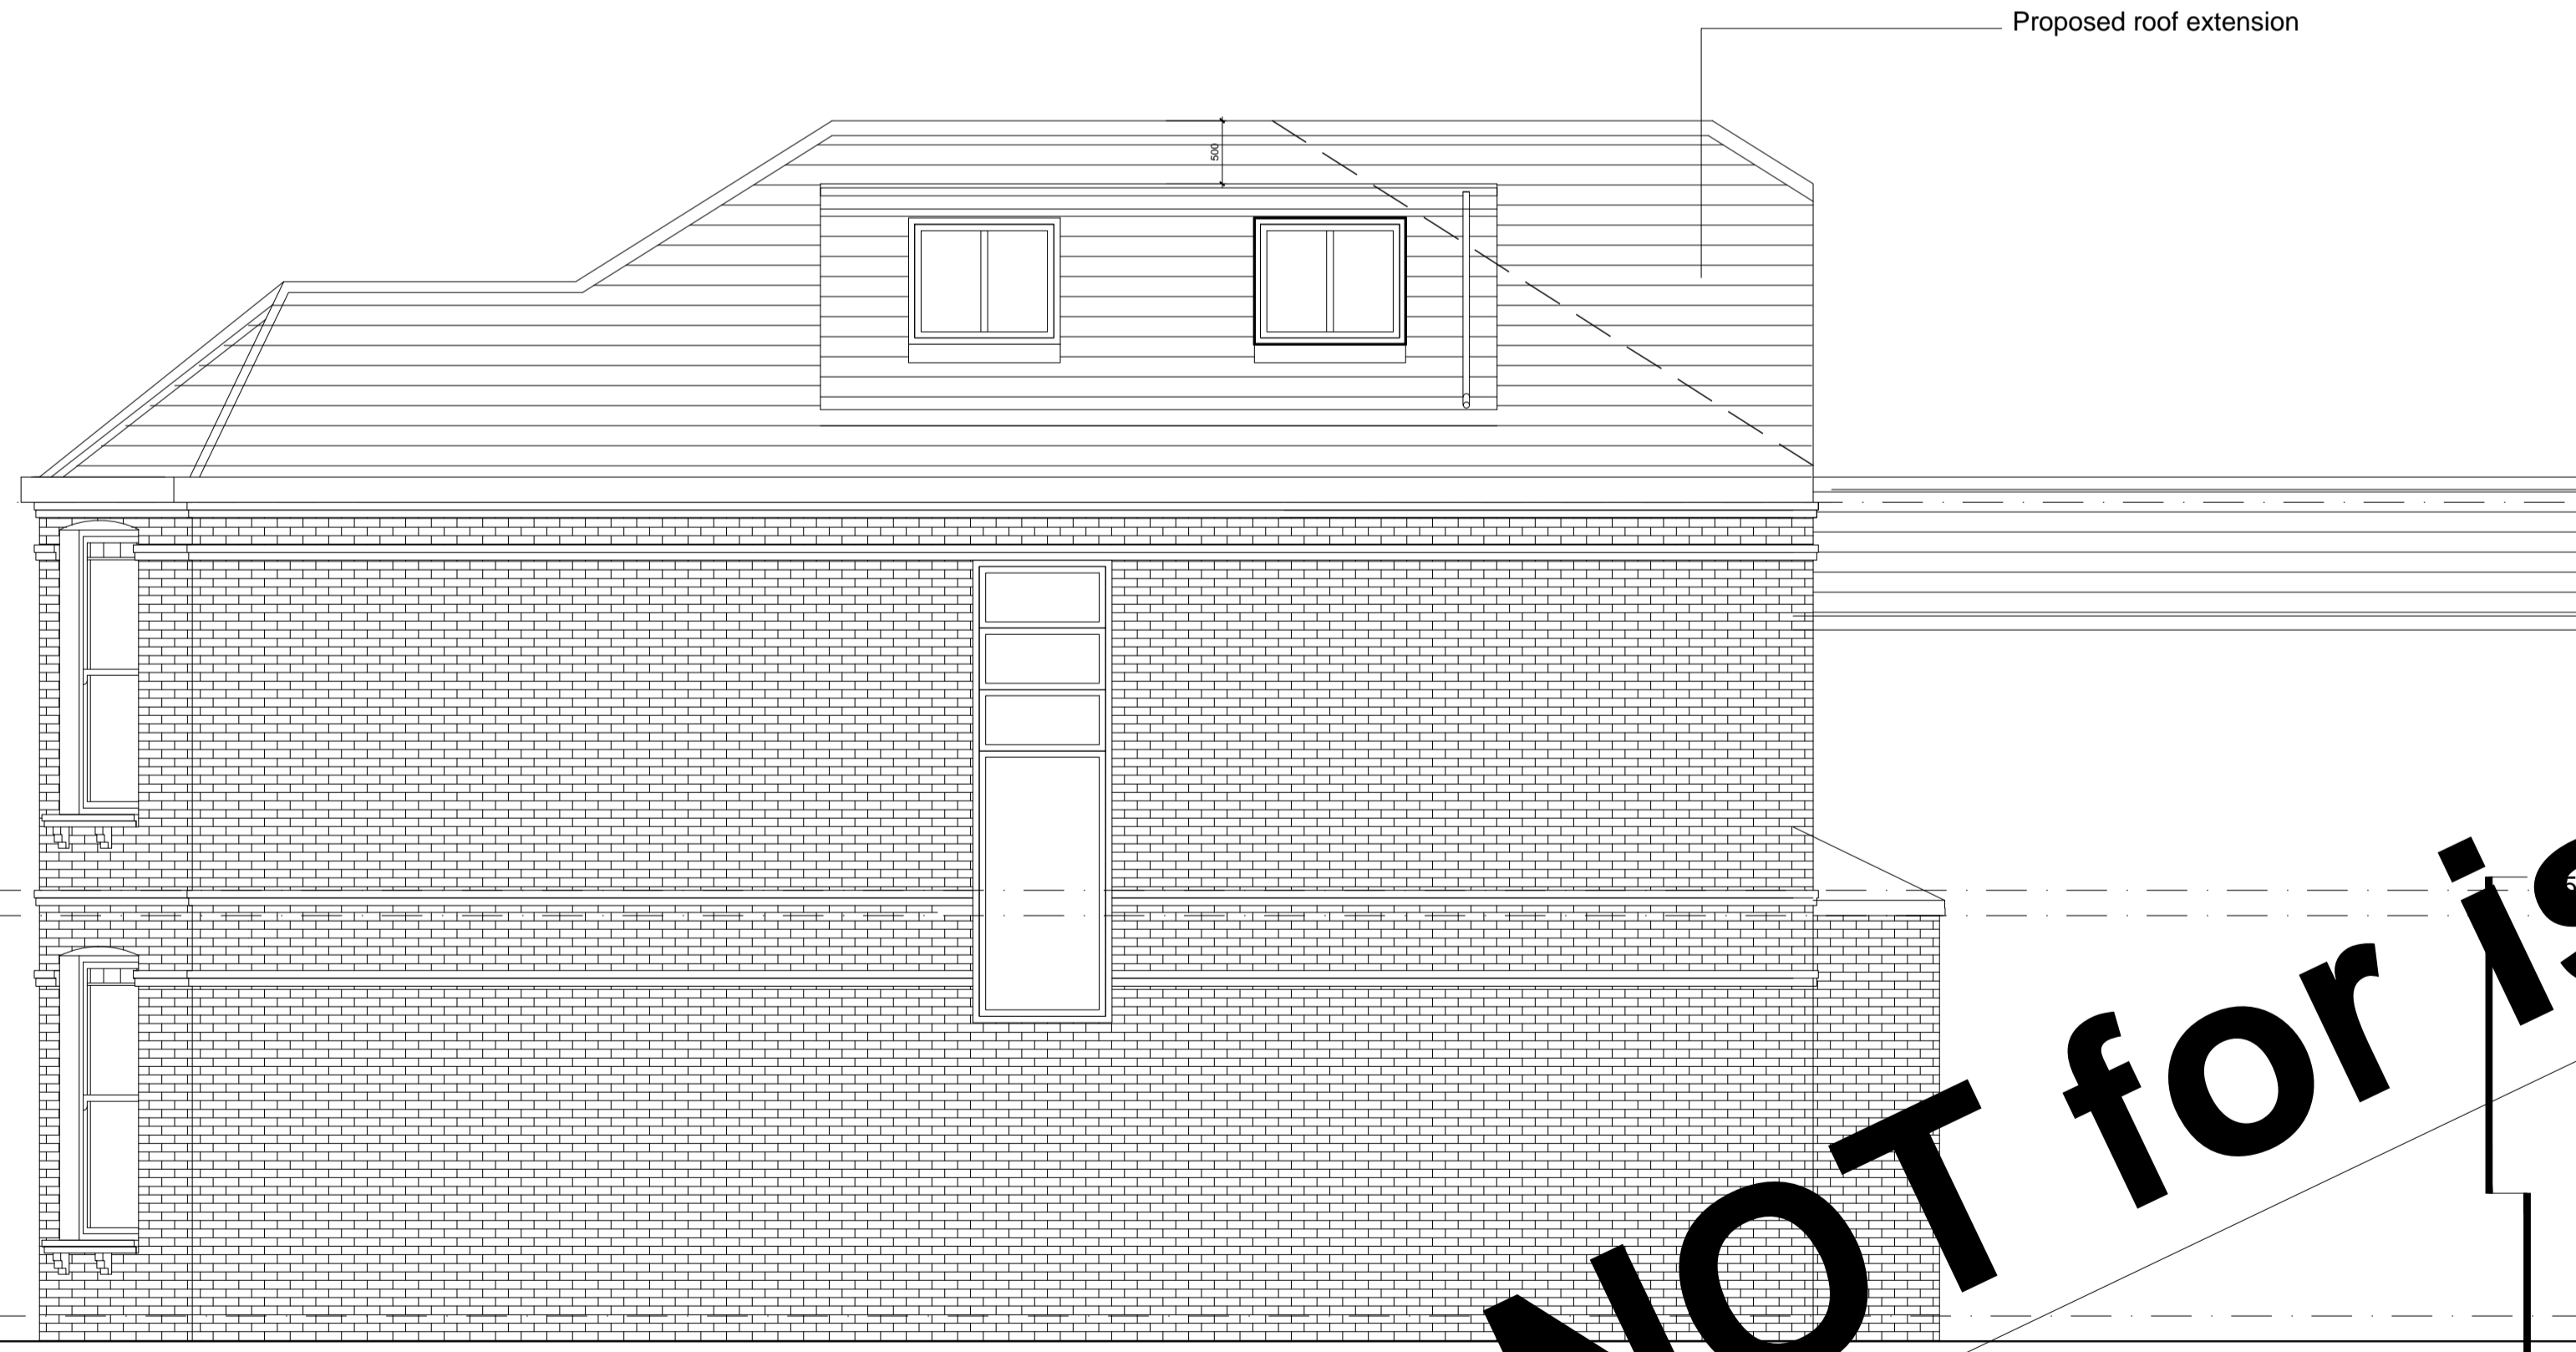

**04: PROPOSED SIDE ELEVATION**  
SCALE 1:50

**NOT for issue**

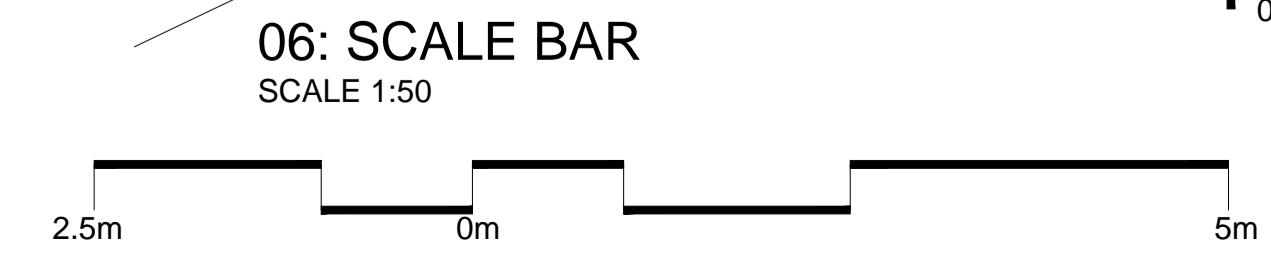

**06: SCALE BAR**  
SCALE 1:50

Amendments:			
Rev	Int.	Date	Description
A		16/12/16	Roof lights added
B		06/01/17	Town Planning Issue
C		17/01/17	Minor alterations - roof lights omitted, accommodation areas revised
D		20/01/17	alterations to roof design - side dormer roof design amended flat roof added, rear dormer and external balcony omitted

Project:  
 Mr Benjamin C...  
 15 Manston  
 Crickwallow Road, London,  
 N2 3XH

**PROPOSED ELEVATIONS**

**Bluelime Construction** **Bluelime Design**

Bluelime LTD  
 Unit 3  
 17-19 Bonny Street  
 London  
 NW1 9PE

T: +44 (0) 844 800 5711  
 F: +44 (0) 844 800 5659  
 E: info@bluelimeltd.com  
 W: www.bluelimeltd.com

**PLANNING**

Drawn By: <b>AMC</b>	Scale: <b>1:50 @ A1</b>	Date: <b>09-12-16</b>
Drawing Number: <b>BLC-1577-PE-103</b>		Revision: <b>D</b>