
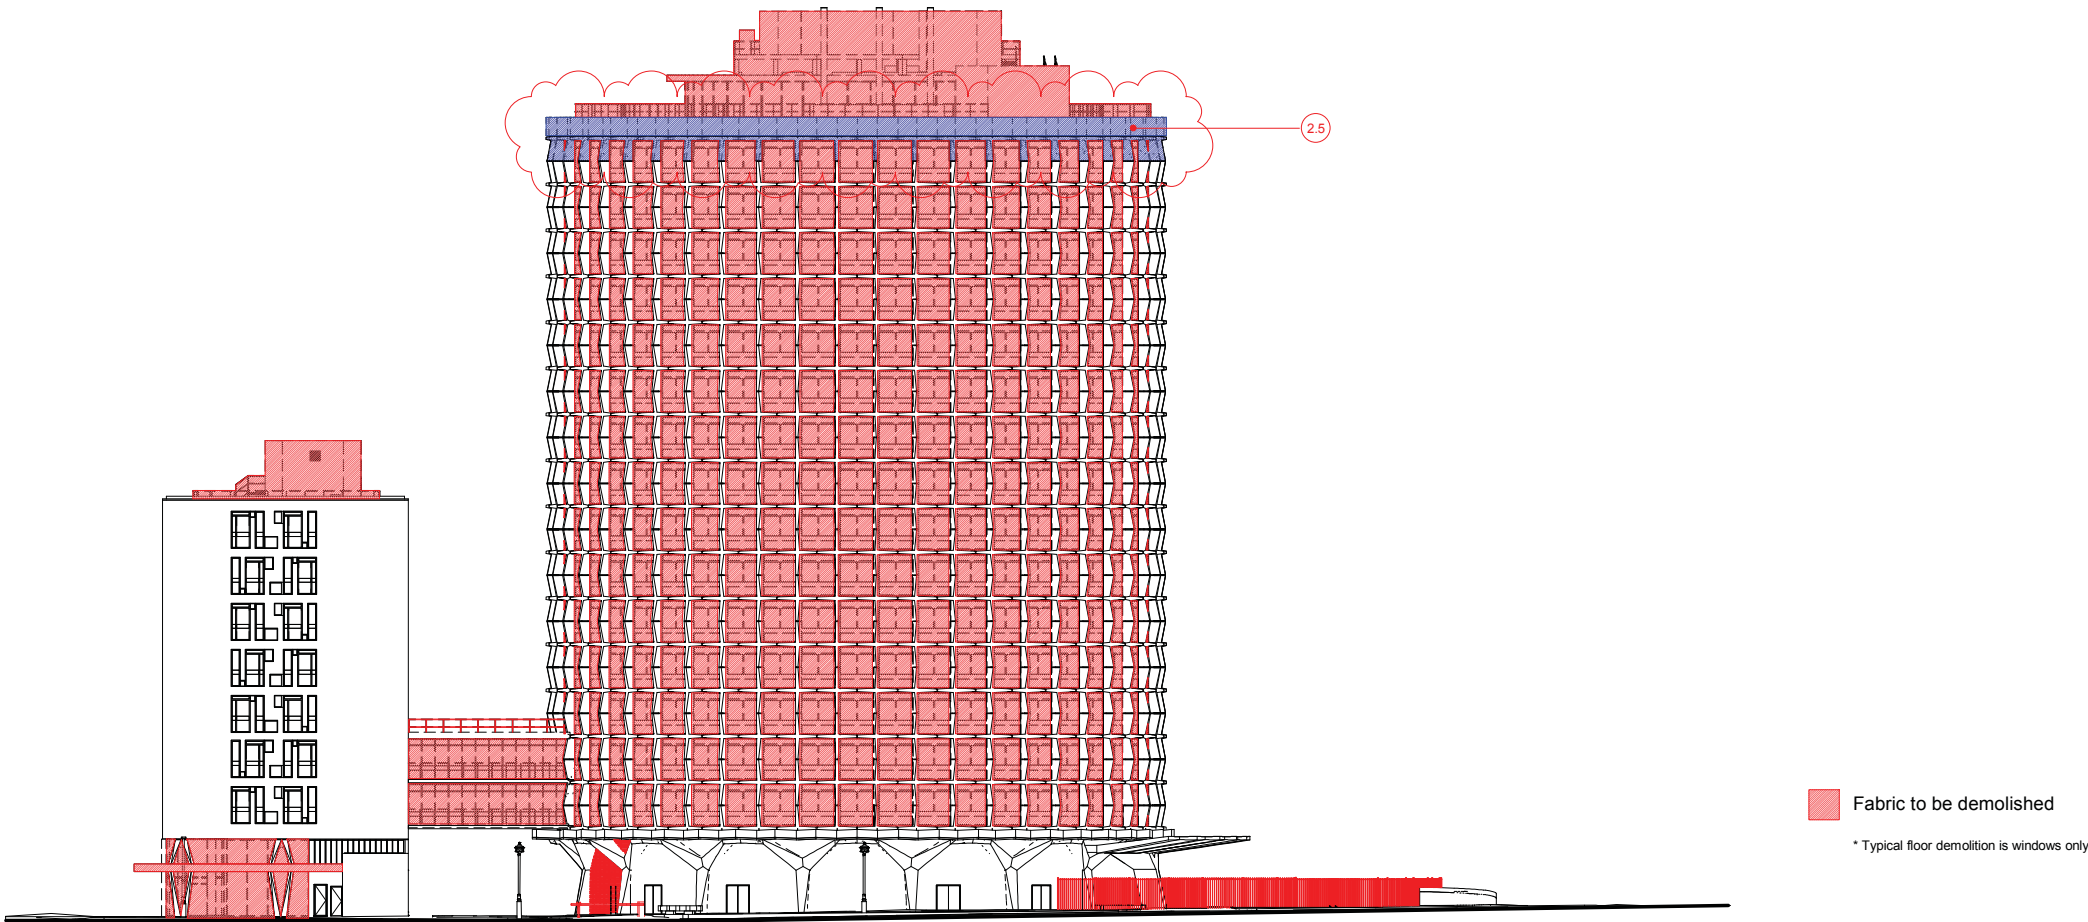


Do not scale from this drawing. All dimensions to be checked on site. All omissions and discrepancies to be reported to the Architect immediately

This work is copyright and shall not be reproduced or used for any other purpose without the written permission of Squire and Partners.

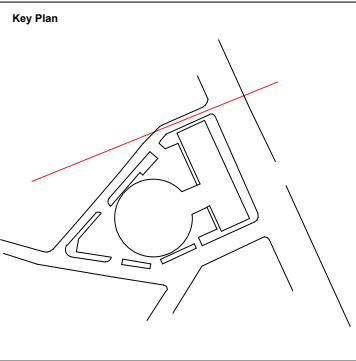

Scale 1:250

0 2.5 5 7.5 10 12.5

Planning Substitution	20/09/19	SQP	Rev-B
Planning Submission	24/05/19	SQP	Rev-A
Description	Date	Dm/Ctk	Rev

## SQUIRE & PARTNERS

Squire and Partners LLP  
The Department Store  
248 Ferndale Road, London SW9 8FR  
T: 020 7278 5555  
info@squireandpartners.com  
www.squireandpartners.com



Project  
Space House  
London  
WC2

Title  
North Elevation  
Demolition

Status	Planning Submission	Scale @ ISO A1	Job Number
Date	24/05/19	1 : 250	59
Drawing Number	18077-SQP-01-ZZ-DE-A-PL01302	Revision	Rev-B

Do not scale from this drawing. All dimensions to be checked on site. All omissions and discrepancies to be reported to the Architect immediately

This work is copyright and shall not be reproduced or used for any other purpose without the written permission of Squire and Partners.

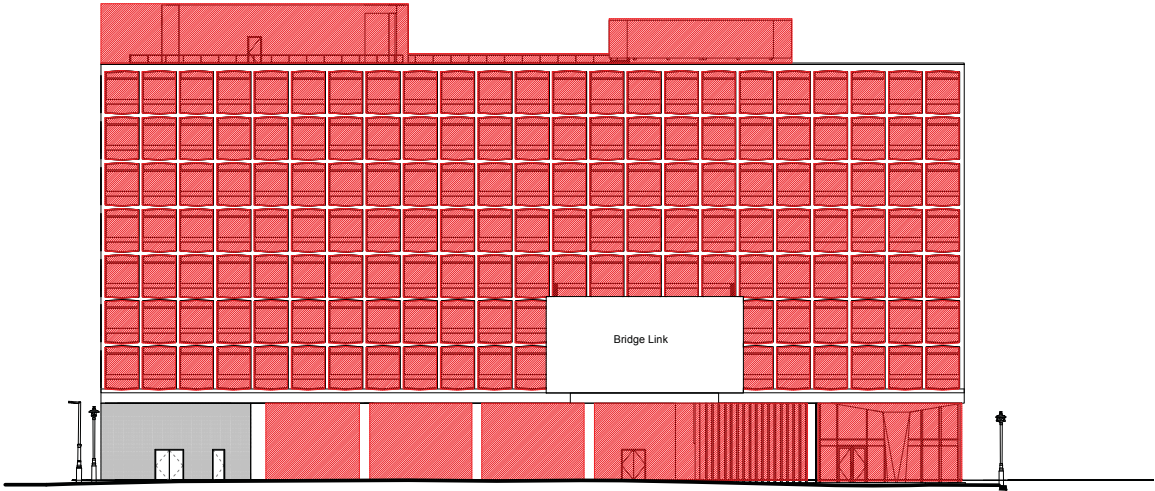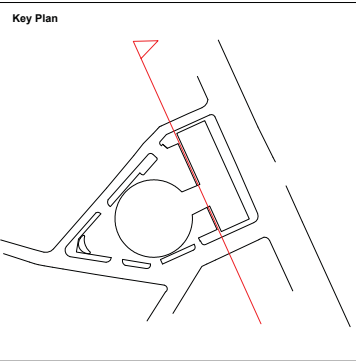

Fabric to be demolished

\*Typical Floor Demolition is windows only

Planning Submission	24/05/19	SQP	Rev-A
Description	Date	Dm/Chk	Rev

## SQUIRE & PARTNERS

Squire and Partners LLP  
The Department Store  
248 Ferndale Road, London SW9 8FR  
T: 020 7278 5555  
info@squireandpartners.com  
www.squireandpartners.com

Project

Space House  
London  
WC2

Title

East Elevation  
Demolition



Status	Planning Submission	Scale @ ISO A1	Job Number
Date	24/05/19	1:250	18077
Drawing Number	18077-SQP-01-ZZ-DE-A-PL01304	Revision	Rev-A

Scale 1:250

0 2.5 5 7.5 10 12.5

Do not scale from this drawing. All dimensions to be checked on site. All omissions and discrepancies to be reported to the Architect immediately

This work is copyright and shall not be reproduced or used for any other purpose without the written permission of Squire and Partners.

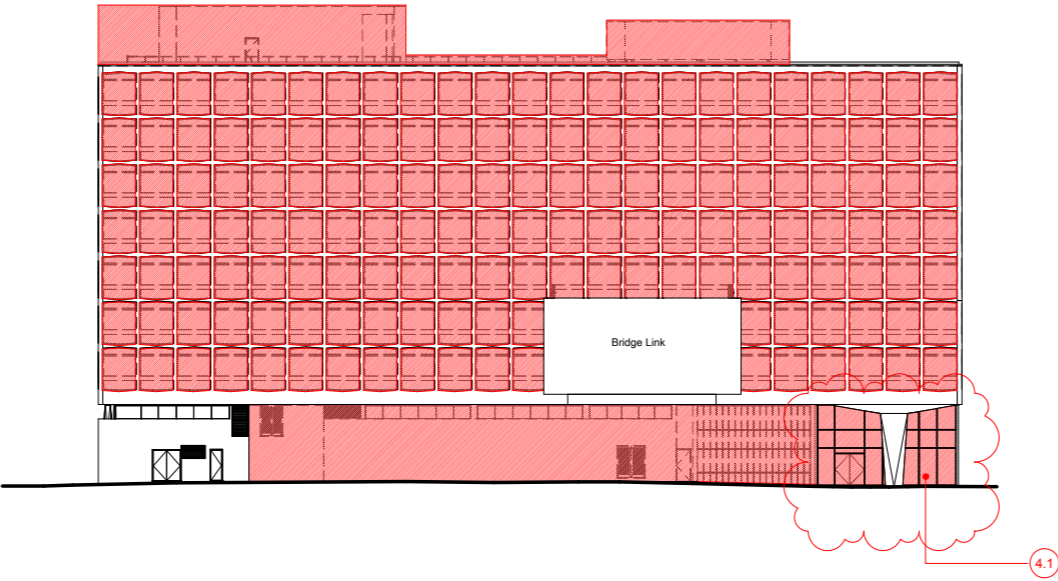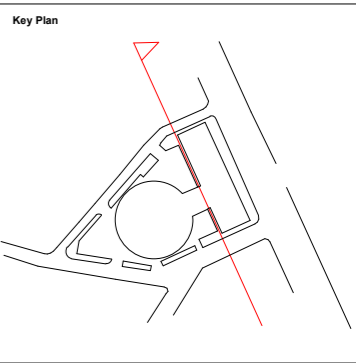

Fabric to be demolished

\* Typical floor demolition is windows only

Planning Substitution	20/09/19	SQP	Rev-B
Planning Submission	24/05/19	SQP	Rev-A
Description	Date	Dm/Chk	Rev

## SQUIRE & PARTNERS

Squire and Partners LLP  
The Department Store  
248 Ferndale Road, London SW9 8FR  
T: 020 7278 5555  
info@squireandpartners.com  
www.squireandpartners.com

Project

Space House  
London  
WC2

Title

West Elevation  
Demolition



Status	Scale @ ISO A1	Job Number
Planning Submission	1 : 250	18077
Date	24/05/19	61
Drawing Number	18077-SQP-01-ZZ-DE-A-PL01304	Revision
		Rev-B

Scale 1:250

0 2.5 5 7.5 10 12.5

Do not scale from this drawing. All dimensions to be checked on site. All omissions and discrepancies to be reported to the Architect immediately

This work is copyright and shall not be reproduced or used for any other purpose without the written permission of Squire and Partners.

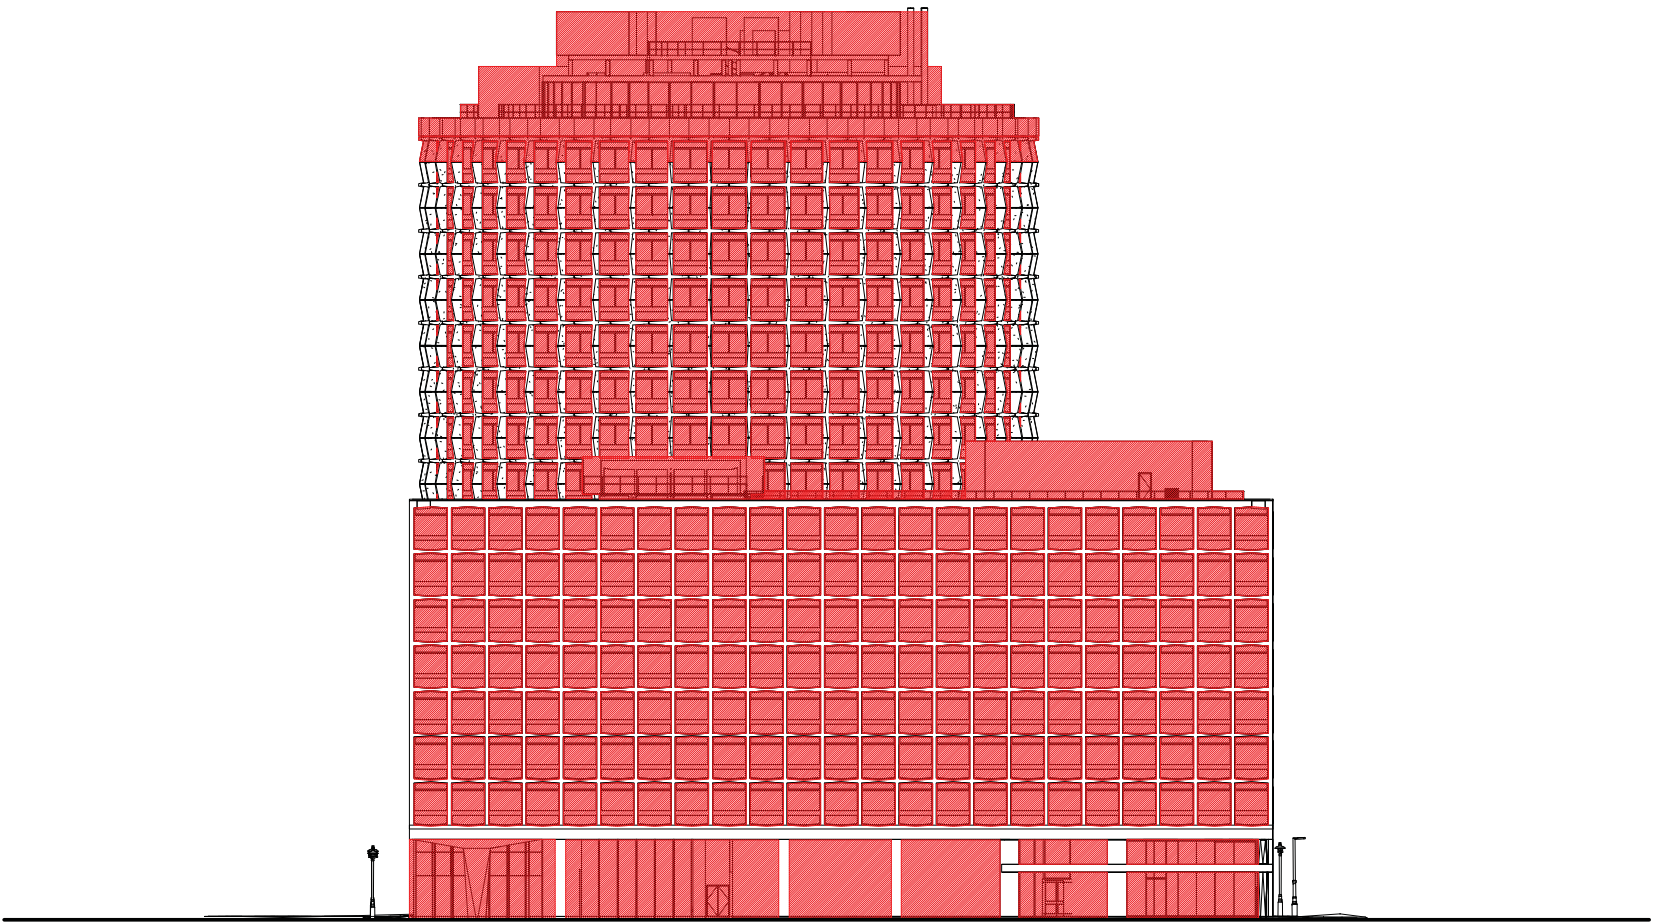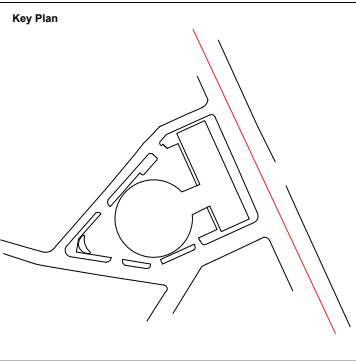

Fabric to be demolished

\*Typical Floor Demolition is windows only

Planning Submission	24/05/19	SQP	Rev-A
Description	Date	Dm/Chk	Rev


## SQUIRE & PARTNERS

Squire and Partners LLP  
The Department Store  
248 Ferndale Road, London SW9 8FR  
T: 020 7278 5555  
info@squireandpartners.com  
www.squireandpartners.com

Project  
Space House  
London  
WC2




Title  
East Elevation  
Demolition

Status		
Planning Submission		
Date	Scale @ ISO A1	Job Number
24/05/19	1:250	18077
Drawing Number	Revision	
18077-SQP-01-ZZ-DE-A-PL01305	Rev-A	

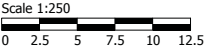

Do not scale from this drawing. All dimensions to be checked on site. All omissions and discrepancies to be reported to the Architect immediately

This work is copyright and shall not be reproduced or used for any other purpose without the written permission of Squire and Partners.

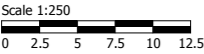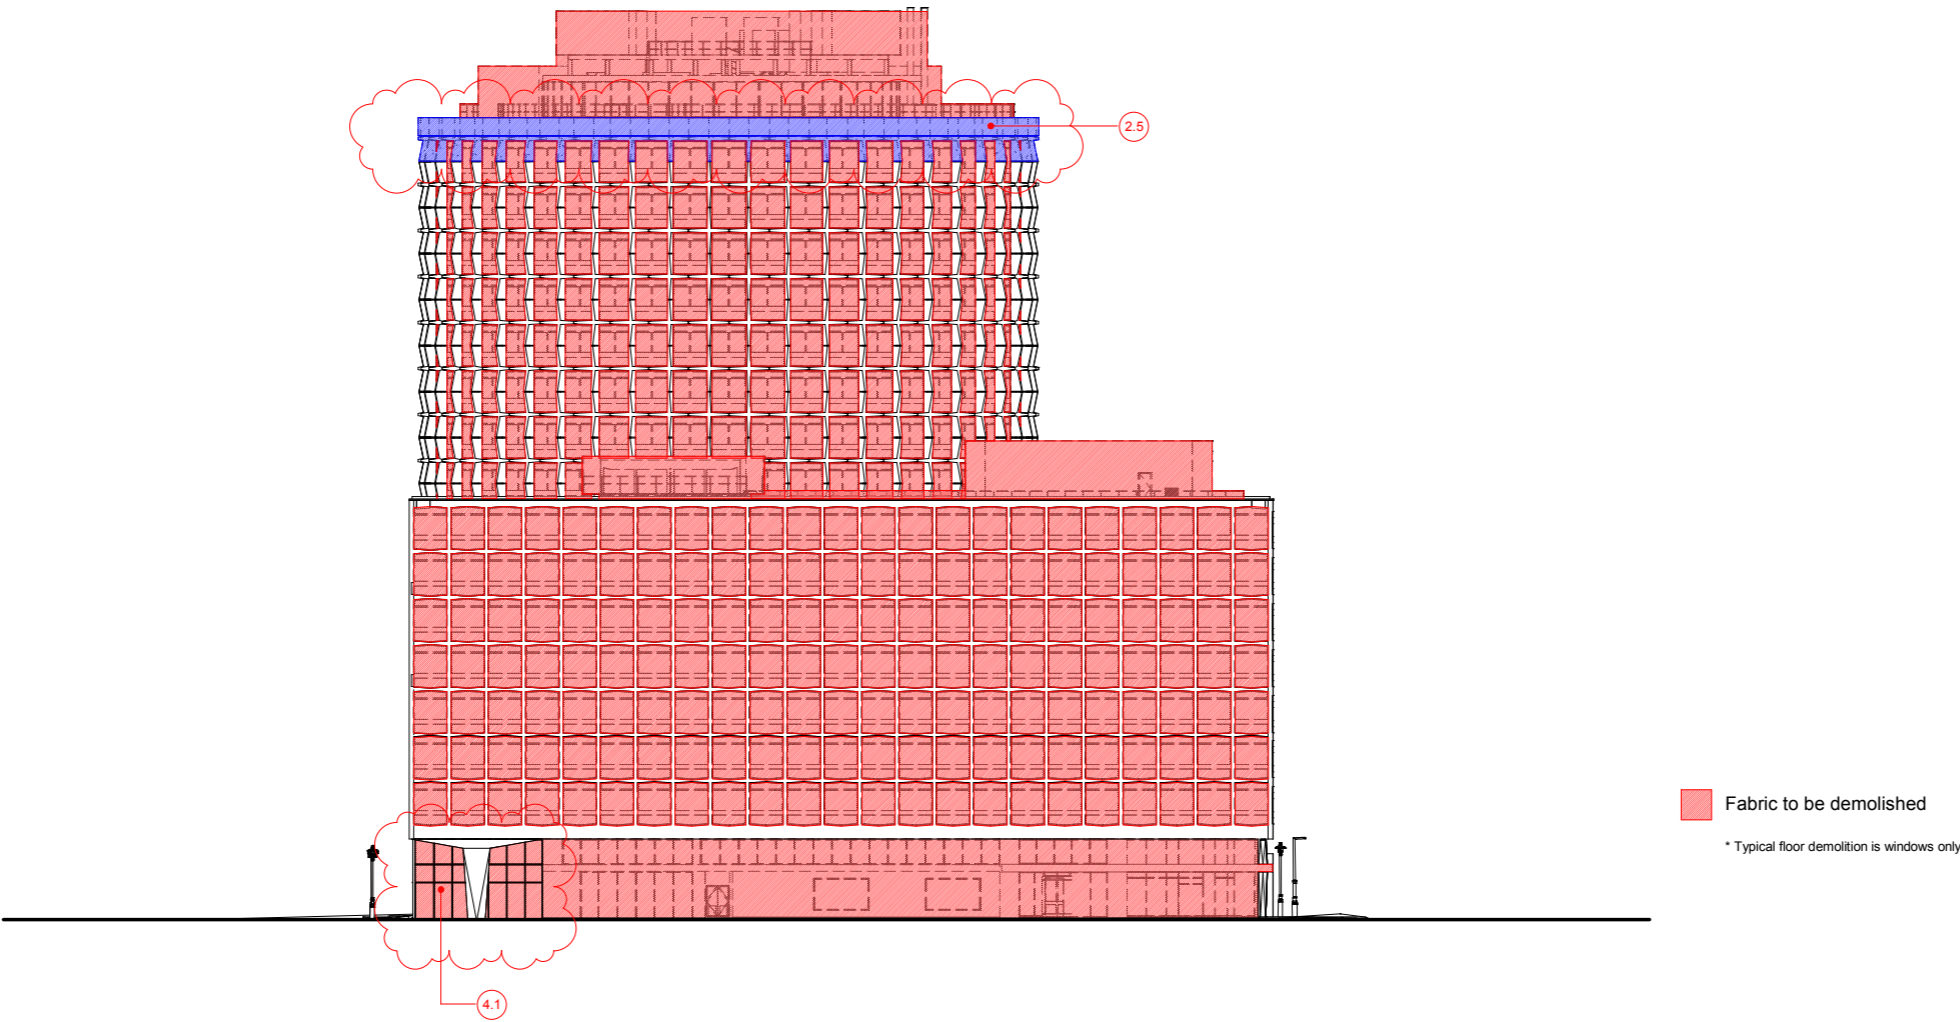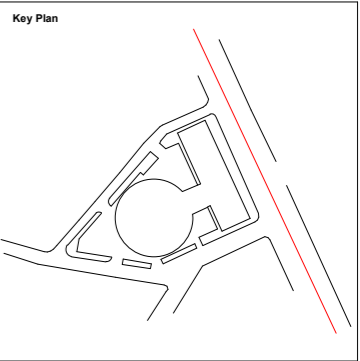

Planning Substitution	20/09/19	SQP	Rev-B
Planning Submission	24/05/19	SQP	Rev-A
Description	Date	Dm/Chk	Rev

## SQUIRE & PARTNERS

Squire and Partners LLP  
The Department Store  
248 Ferndale Road, London SW9 8FR  
T: 020 7278 5555  
info@squireandpartners.com  
www.squireandpartners.com

Project  
Space House  
London  
WC2

Title  
East Elevation  
Demolition

Status	Scale @ ISO A1	Job Number
Planning Submission	1 : 250	18077
Date	24/05/19	63
Drawing Number	18077-SQP-01-ZZ-DE-A-PL01305	Revision
		Rev-B

**Appendices**


**12.0    Proposed Drawings**

**Only proposed drawings that have been revised as a result  
of the scheme revisions have been included**



Do not scale from this drawing. All dimensions to be checked on site. All omissions and discrepancies to be reported to the Architect immediately

This work is copyright and shall not be reproduced or used for any other purpose without the written permission of Squire and Partners.

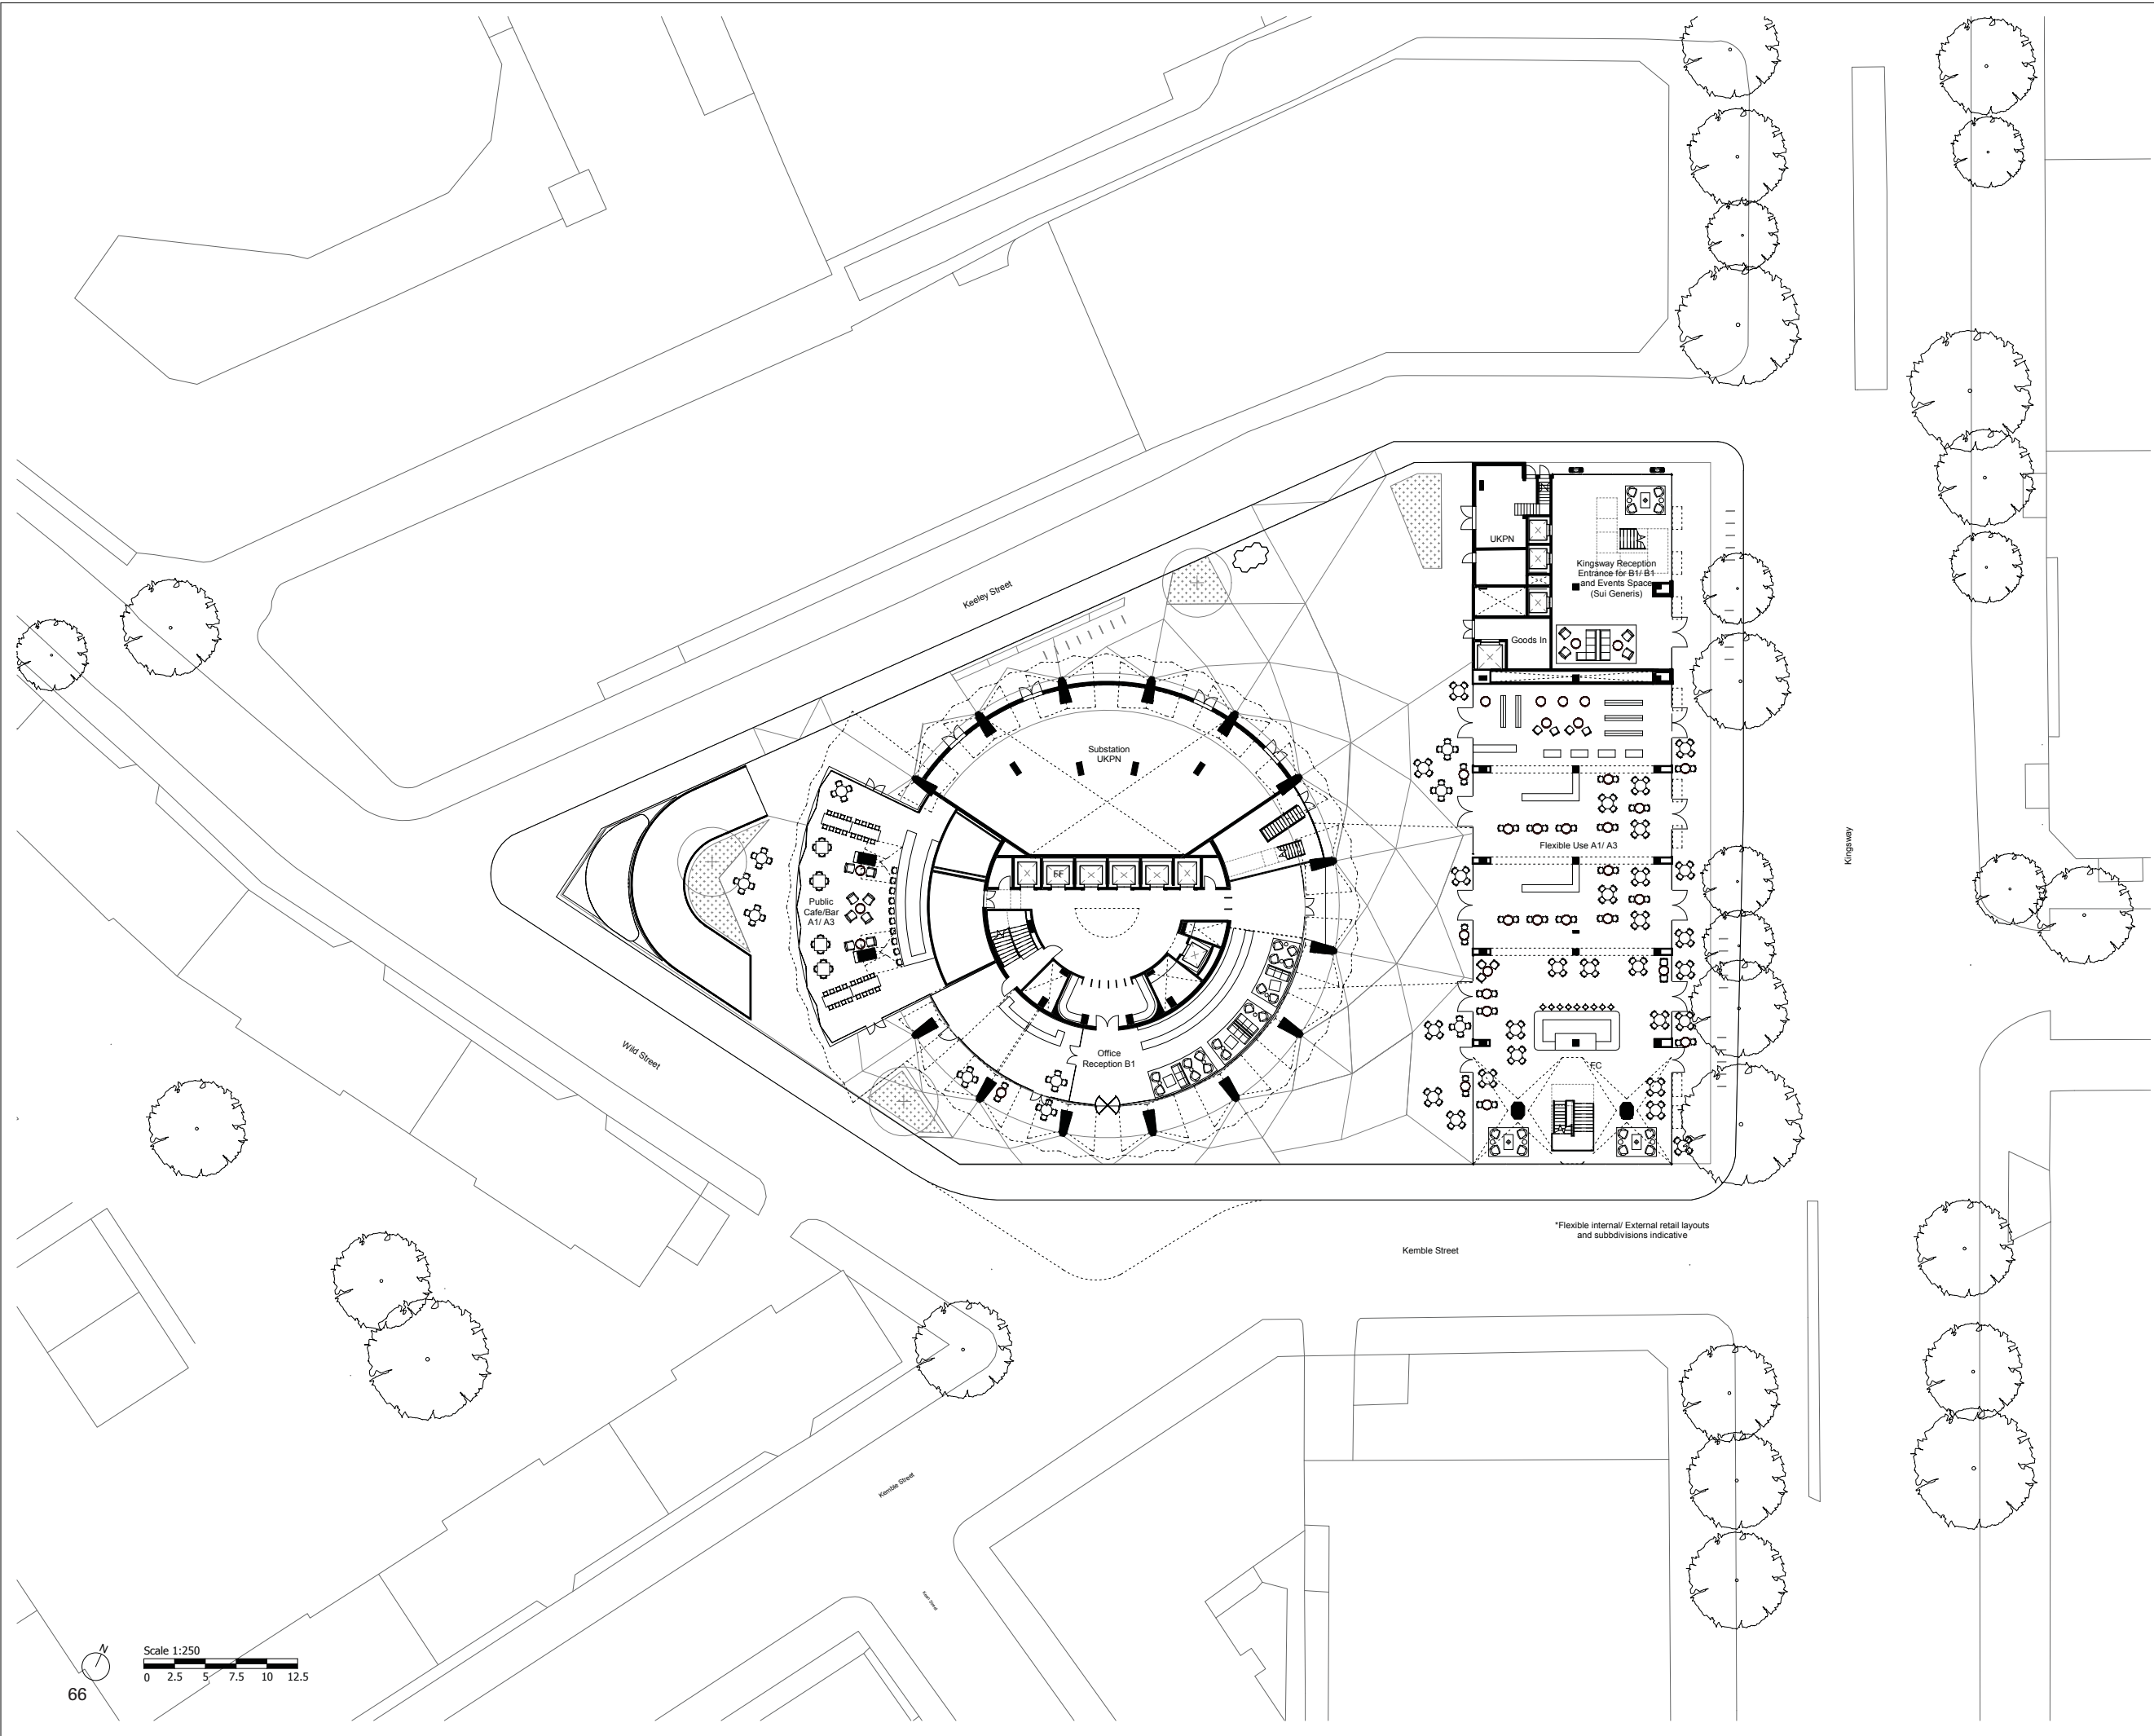

Planning Submission	24/05/19	SQP	Rev-A
Description	Date	Dm/Chk	Rev

## SQUIRE & PARTNERS

Squire and Partners LLP  
The Department Store  
248 Ferndale Road, London SW9 8FR  
T: 020 7278 5555  
info@squireandpartners.com  
www.squireandpartners.com


Project  
**Space House**  
London  
WC2

Title  
**Ground Floor**  
**GA Plan**  
**Proposed**

Status	Planning Submission		
Date	24/05/19	Scale @ ISO A1 1 : 250	Job Number 18077
Drawing Number	18077-SQP-ZZ-00-DP-A-PL20004	Revision	Rev-A

Do not scale from this drawing. All dimensions to be checked on site. All omissions and discrepancies to be reported to the Architect immediately

This work is copyright and shall not be reproduced or used for any other purpose without the written permission of Squire and Partners.

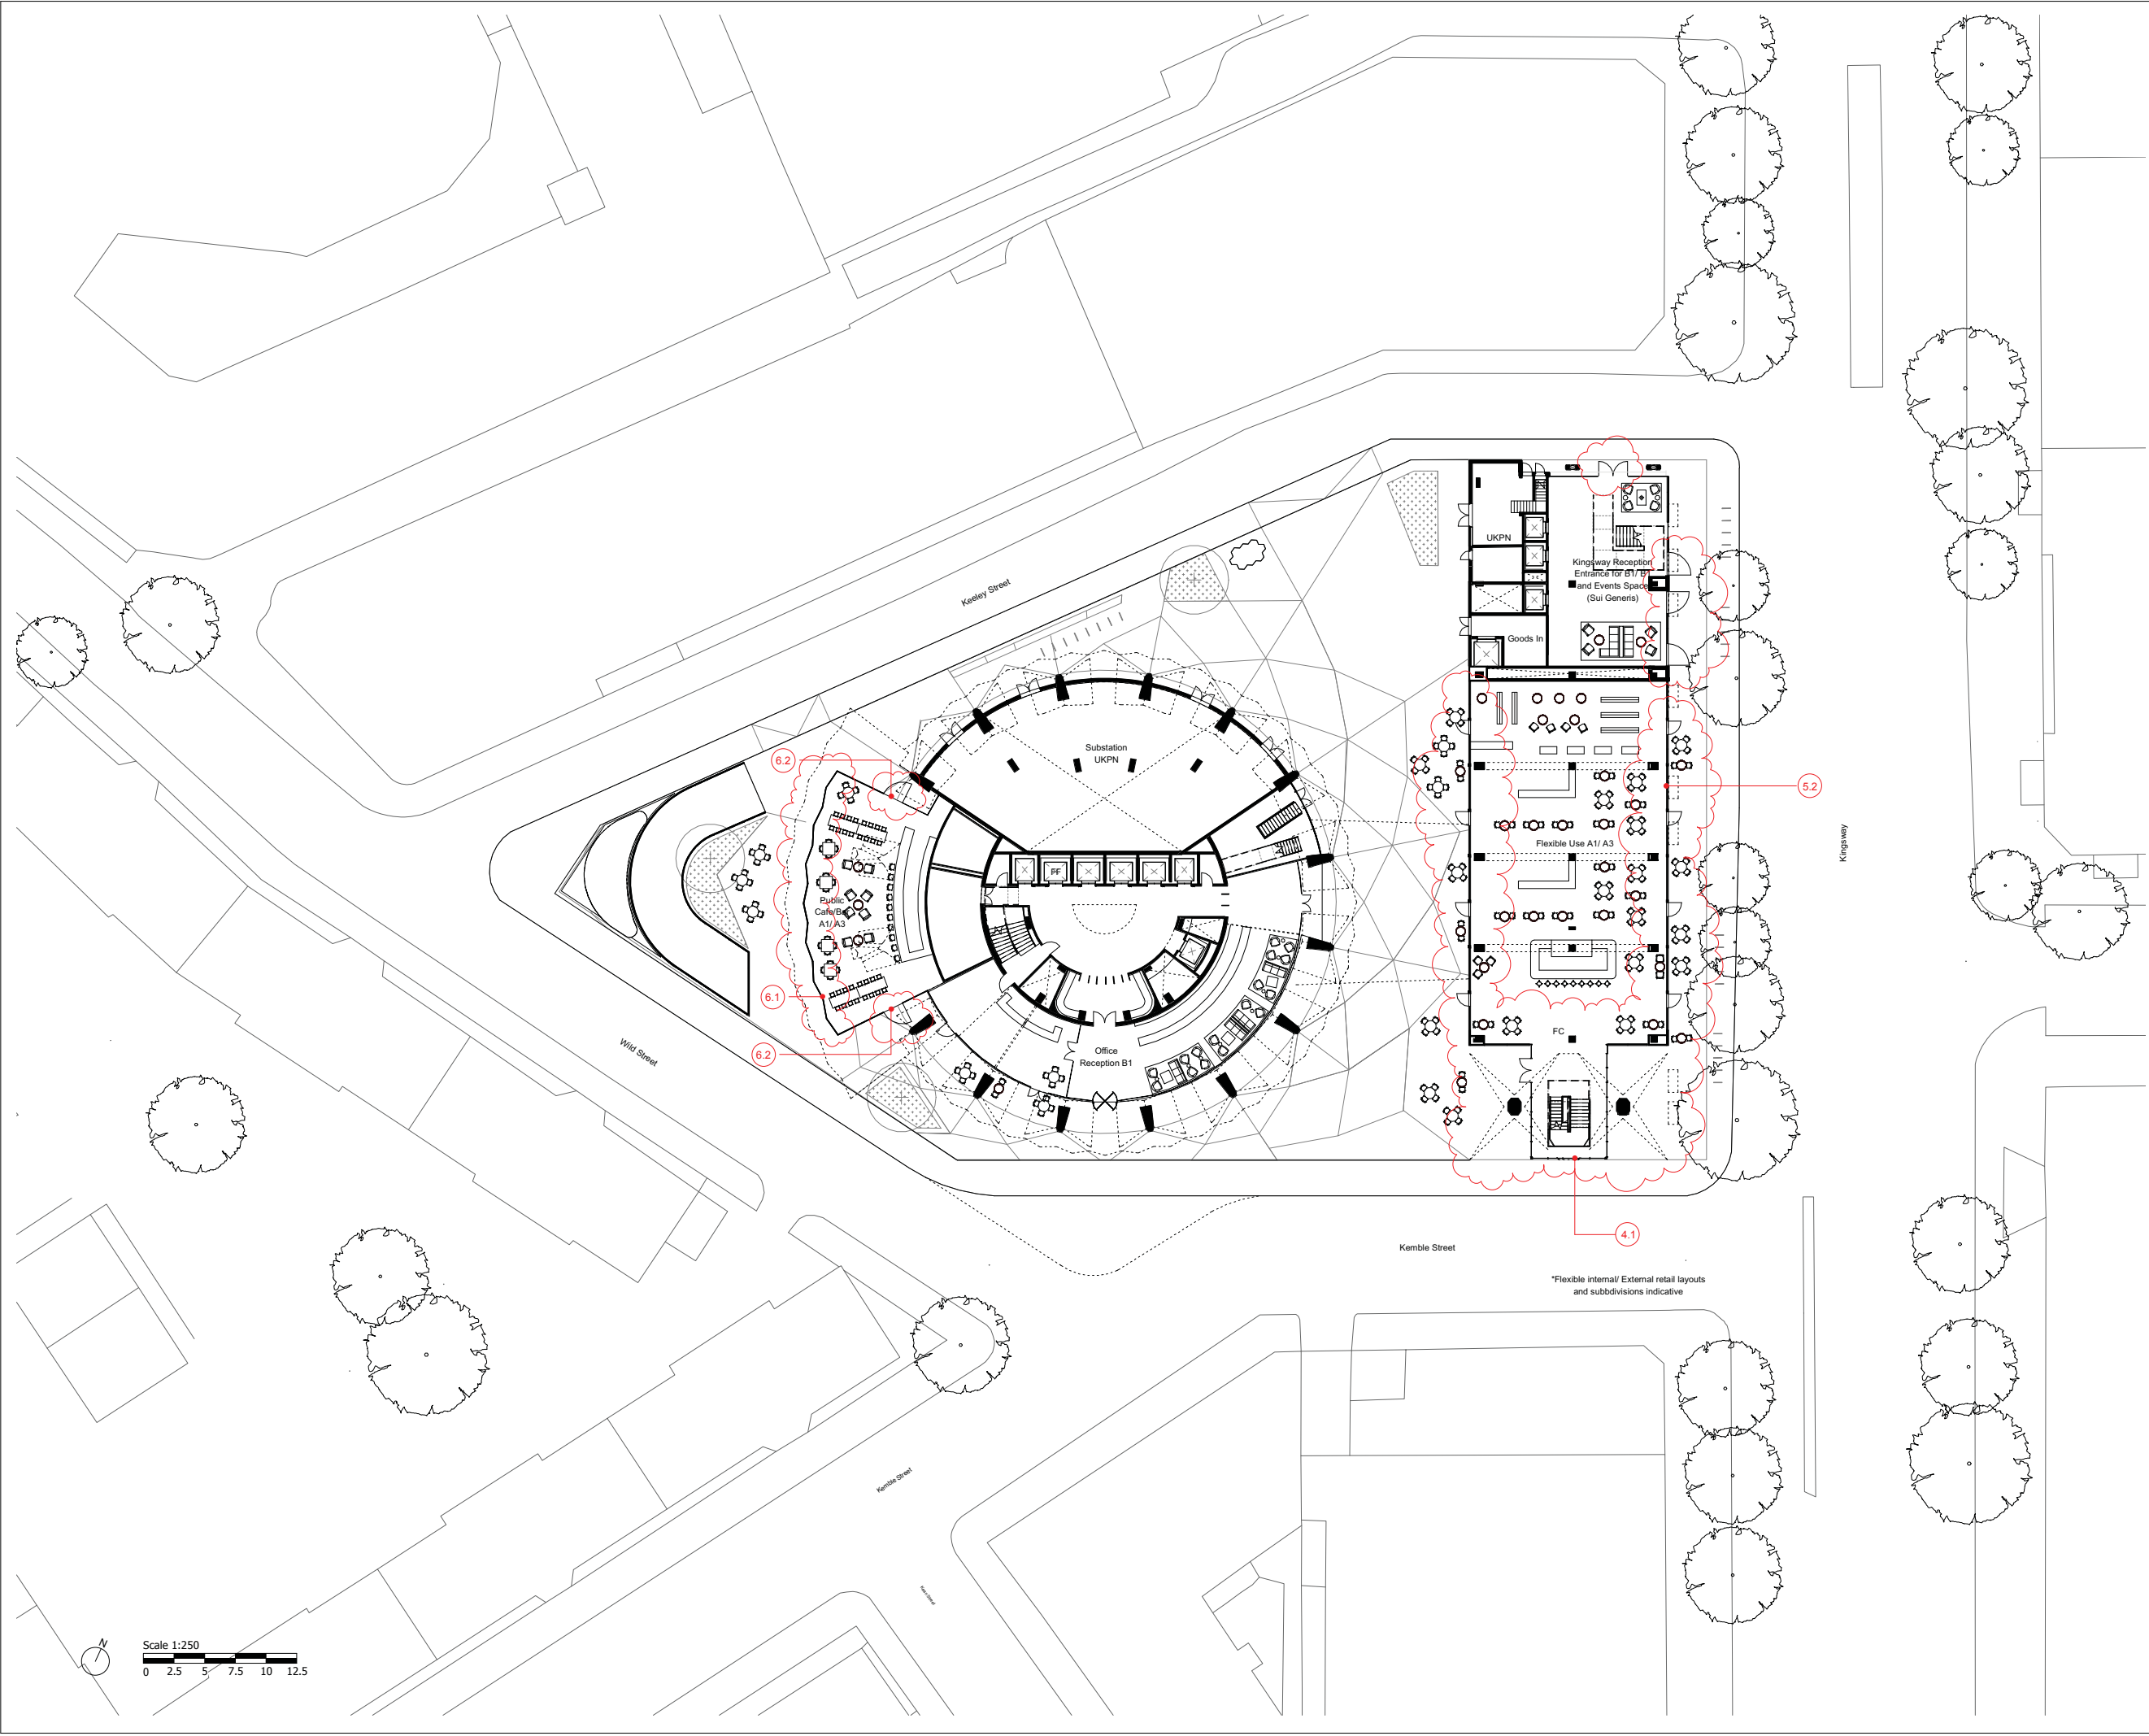

Planning Substitution	23/09/19	SQP	Rev-B
Planning Submission	24/05/19	SQP	Rev-A
Description	Date	Dm/Chk	Rev


## SQUIRE & PARTNERS

Squire and Partners LLP  
The Department Store  
248 Fendale Road, London SW9 8FR  
T: 020 7278 5555  
info@squireandpartners.com  
www.squireandpartners.com

Project  
**Space House**  
London  
WC2

Title  
**Ground Floor**  
**GA Plan**  
**Proposed**

Status	Planning Submission	Job Number	18077
Date	24/05/19	Scale @ ISO A1	1 : 250
Drawing Number	18077-SQP-ZZ-00-DP-A-PL20004	Revision	67
			Rev-B

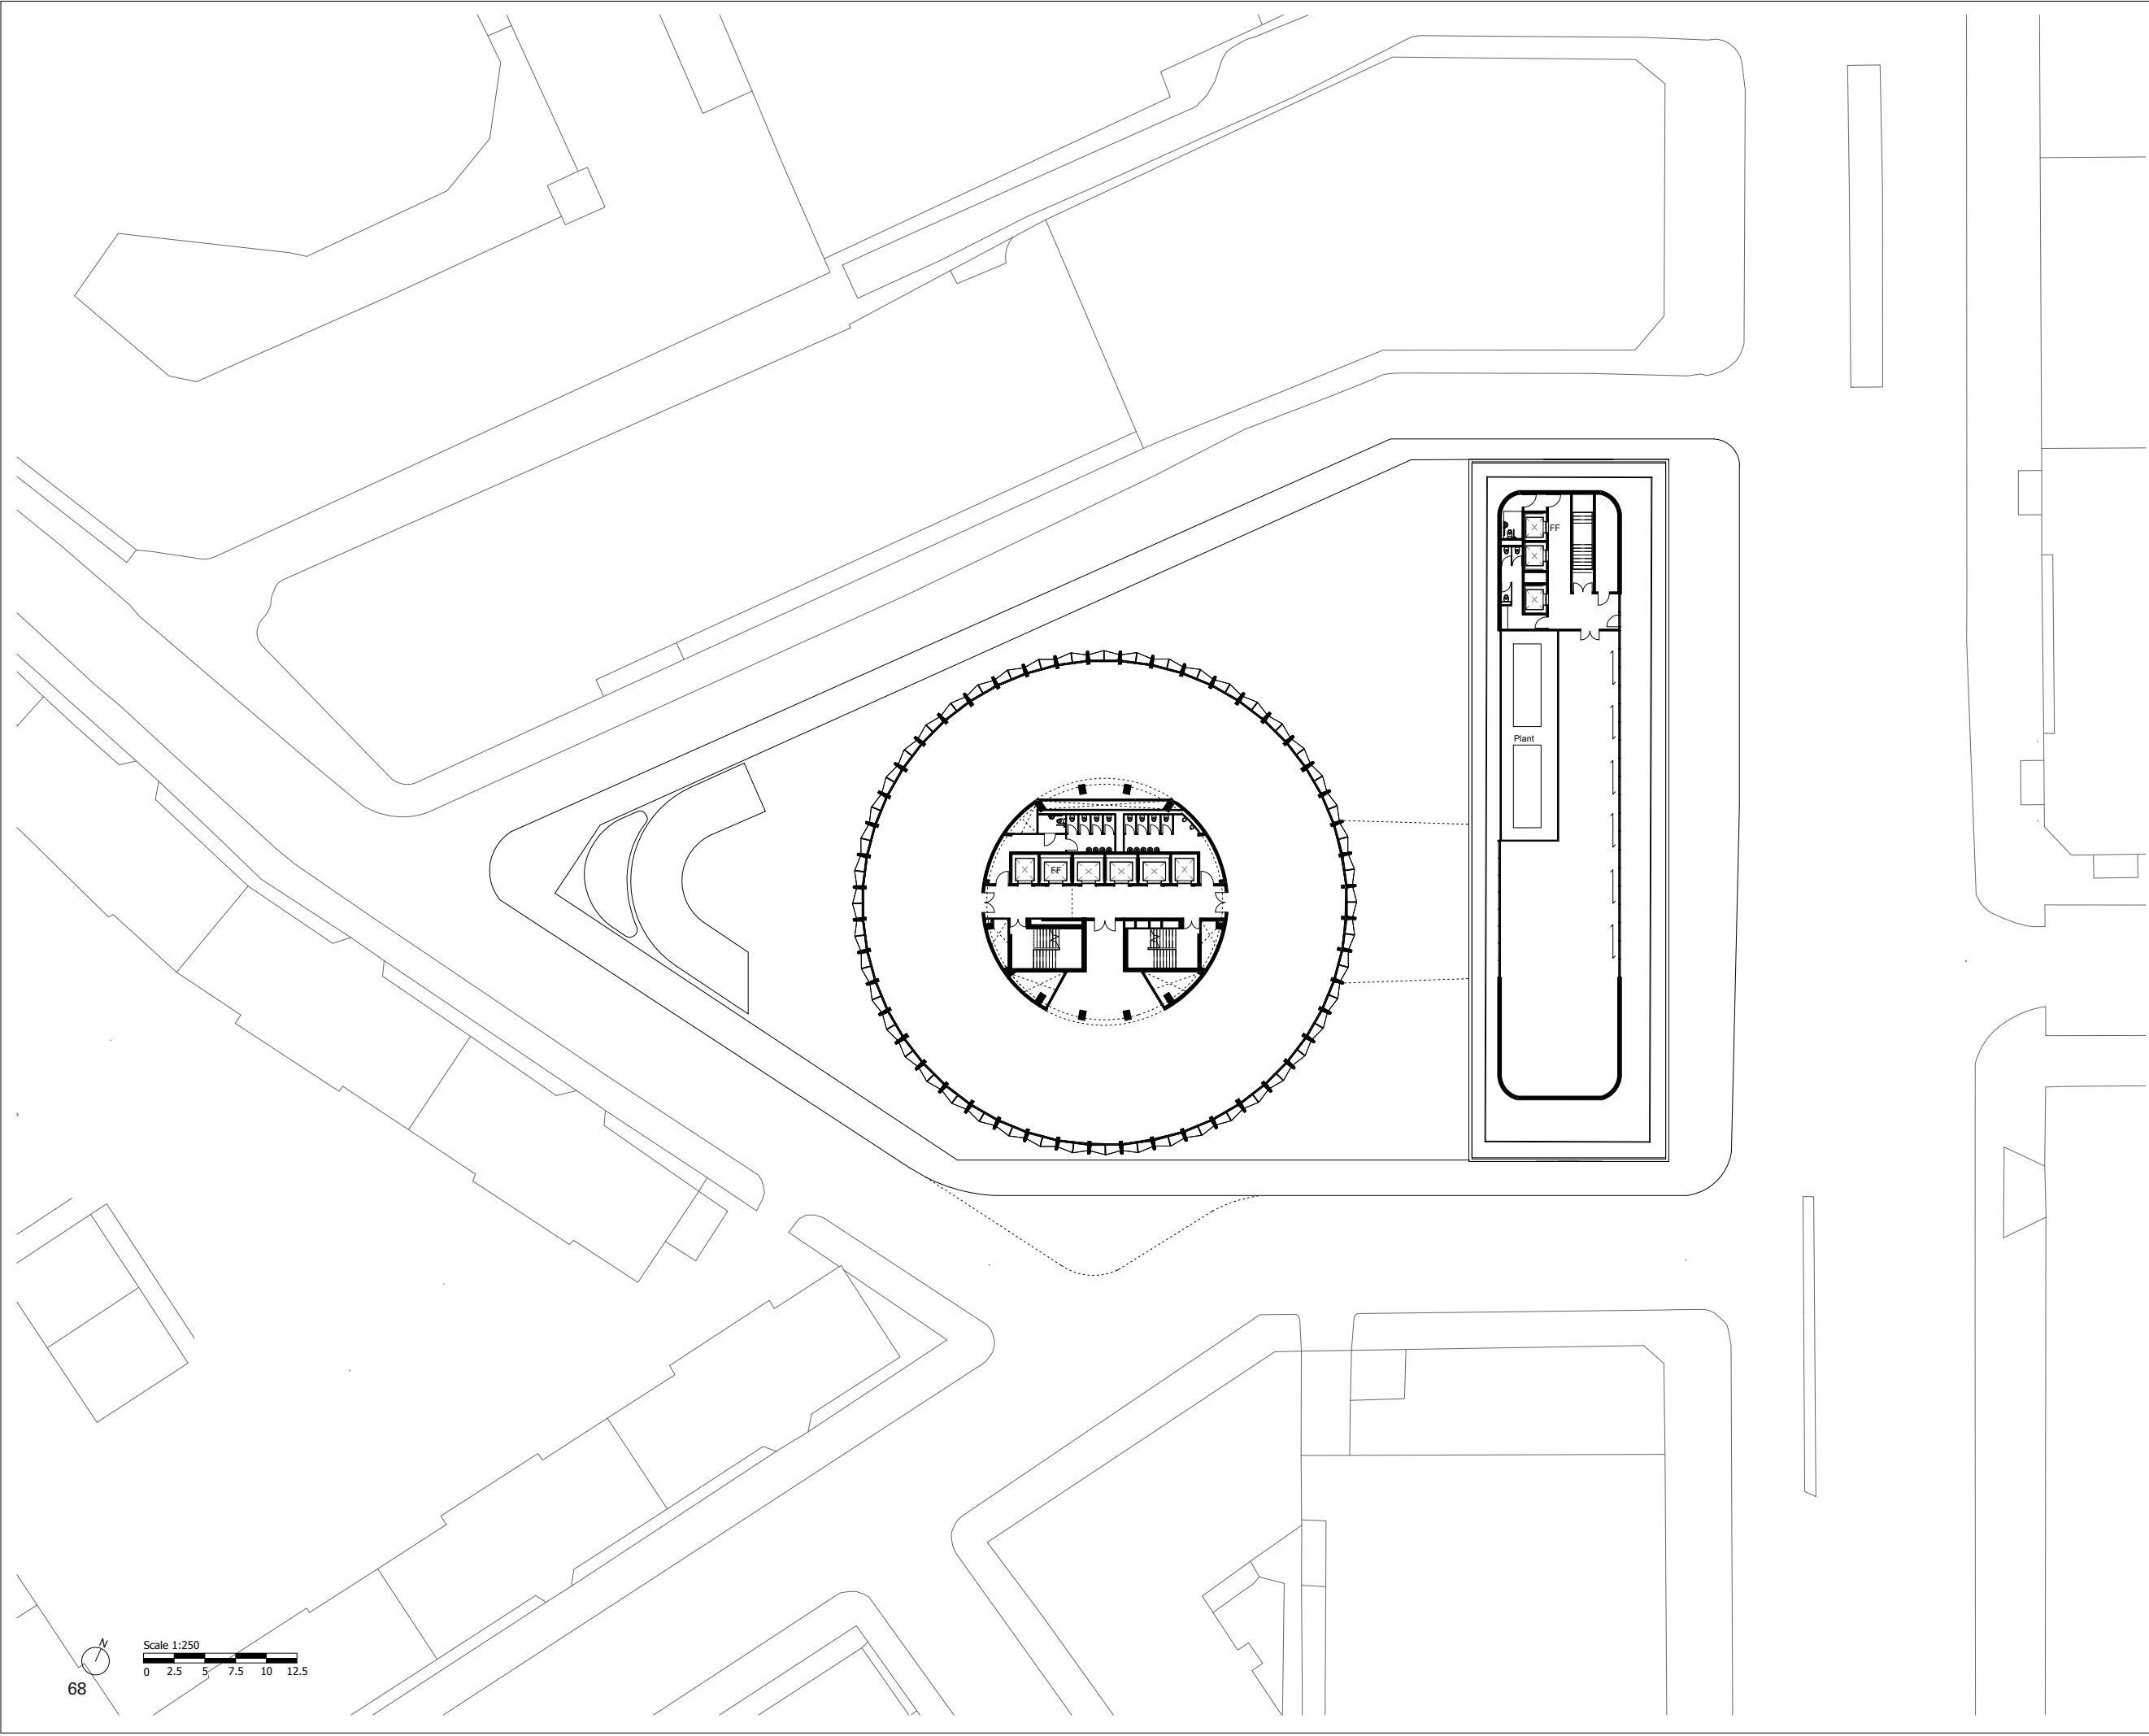

Do not scale from this drawing. All dimensions to be checked on site. All omissions and discrepancies to be reported to the Architect immediately

This work is copyright and shall not be reproduced or used for any other purpose without the written permission of Squire and Partners.

Planning Submission	24/05/19	SQP	Rev-A
Description	Date	Dm/Chk	Rev

**SQUIRE & PARTNERS**

Squire and Partners LLP  
The Department Store  
248 Ferndale Road, London SW9 8FR  
T: 020 7278 5555  
info@squireandpartners.com  
www.squireandpartners.com


Project  
**Space House**  
**London**  
**WC2**

Title  
**8th Floor**  
**GA Plan**  
**Proposed**

Status	Planning Submission	Scale @ ISO A1	Job Number
Date	24/05/19	1 : 250	18077
Drawing Number	18077-SQP-ZZ-08-DP-A-PL20013	Revision	Rev-A

Do not scale from this drawing. All dimensions to be checked on site. All omissions and discrepancies to be reported to the Architect immediately

This work is copyright and shall not be reproduced or used for any other purpose without the written permission of Squire and Partners.

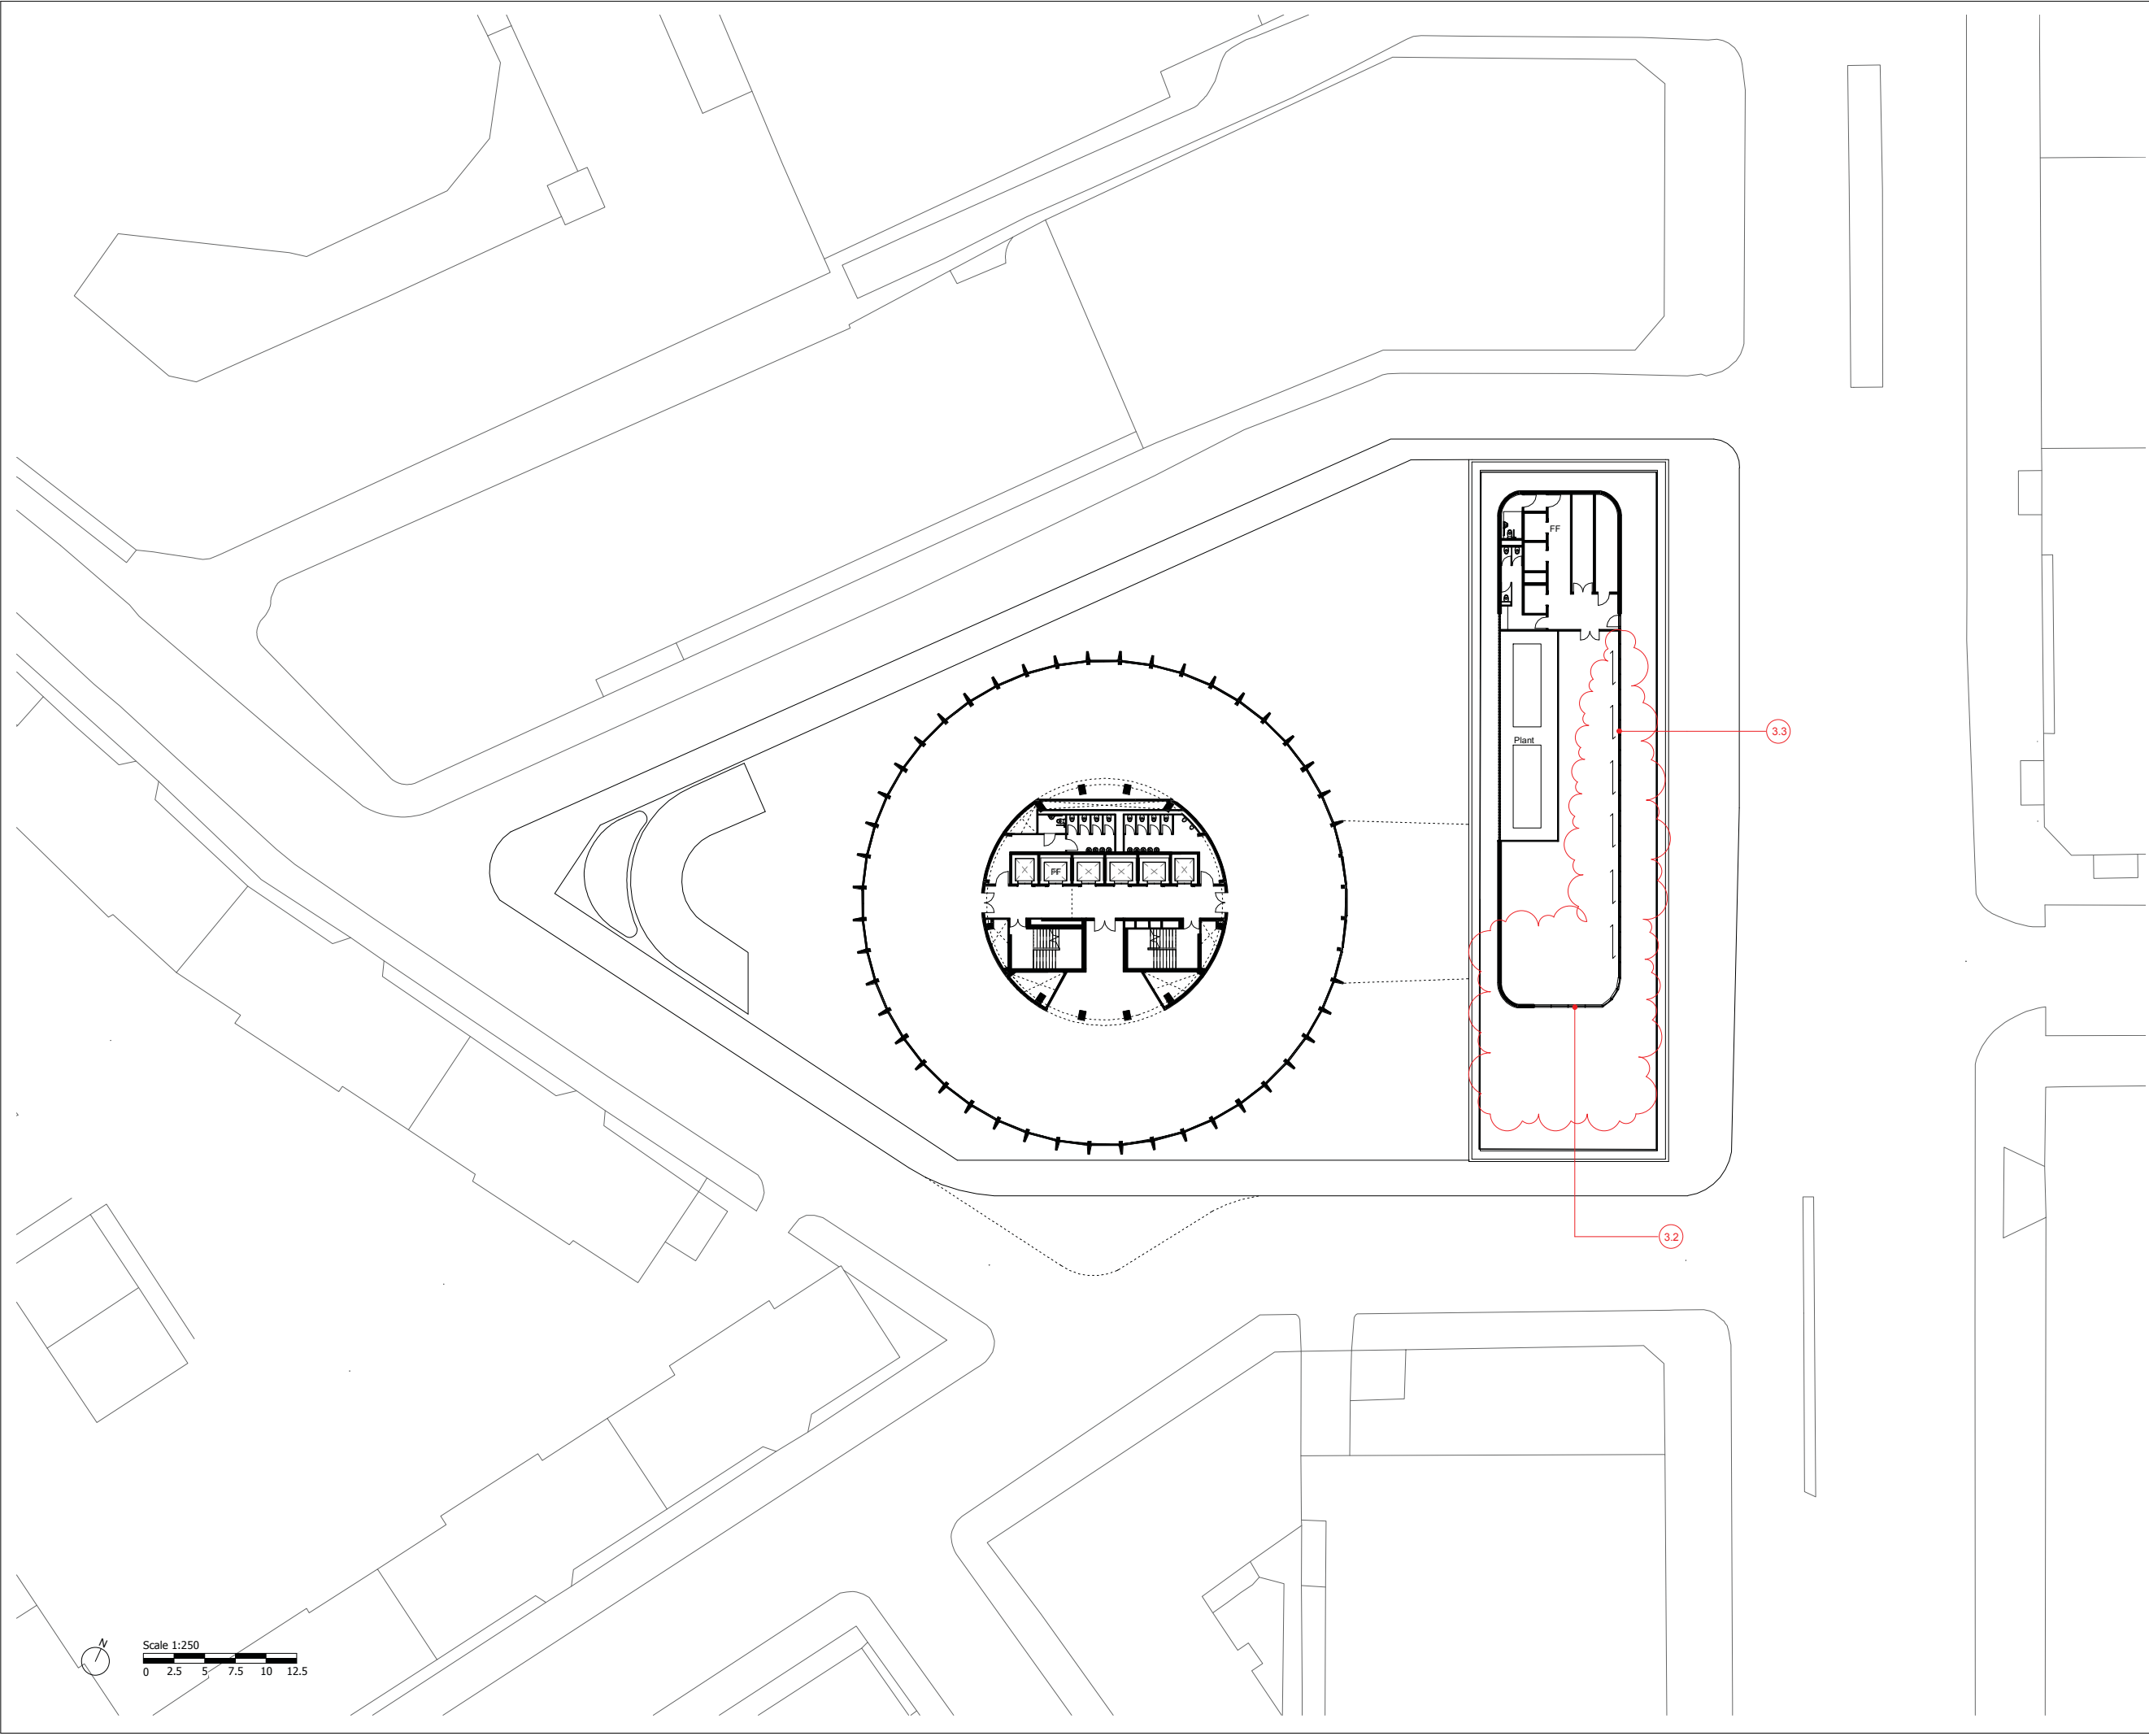

Scale 1:250

0 2.5 5 7.5 10 12.5

Planning Substitution	20/09/19	SQP	Rev-B
Planning Submission	24/05/19	SQP	Rev-A
Description	Date	Dm/Chk	Rev

## SQUIRE & PARTNERS

Squire and Partners LLP  
The Department Store  
248 Ferndale Road, London SW9 8FR  
T: 020 7278 5555  
info@squireandpartners.com  
www.squireandpartners.com

Project  
**Space House**  
**London**  
**WC2**

Title  
**8th Floor**  
**GA Plan**  
**Proposed**

Status  
**Planning Submission**

Date	Scale @ ISO A1	Job Number
24/05/19	1 : 250	18077
Drawing Number	Revision	
18077-SQP-ZZ-08-DP-A-PL20013	69	Rev-B

Do not scale from this drawing. All dimensions to be checked on site. All omissions and discrepancies to be reported to the Architect immediately

This work is copyright and shall not be reproduced or used for any other purpose without the written permission of Squire and Partners.

Planning Submission	24/05/19	SQP	Rev-A
Description	Date	Dm/Chk	Rev

SQUIRE & PARTNERS

Squire and Partners LLP  
The Department Store  
248 Ferndale Road, London SW9 8FR  
T: 020 7278 5555

info@squireandpartners.com  
www.squireandpartners.com

Project

Space House  
London  
WC2


Title

9th Floor  
GA Plan  
Proposed

Status


Planning Submission

Date	Scale @ ISO A1	Job Number
24/05/19	1 : 250	18077
Drawing Number	Revision	
18077-SQP-ZZ-09-DP-A-PL20014	Rev-A	

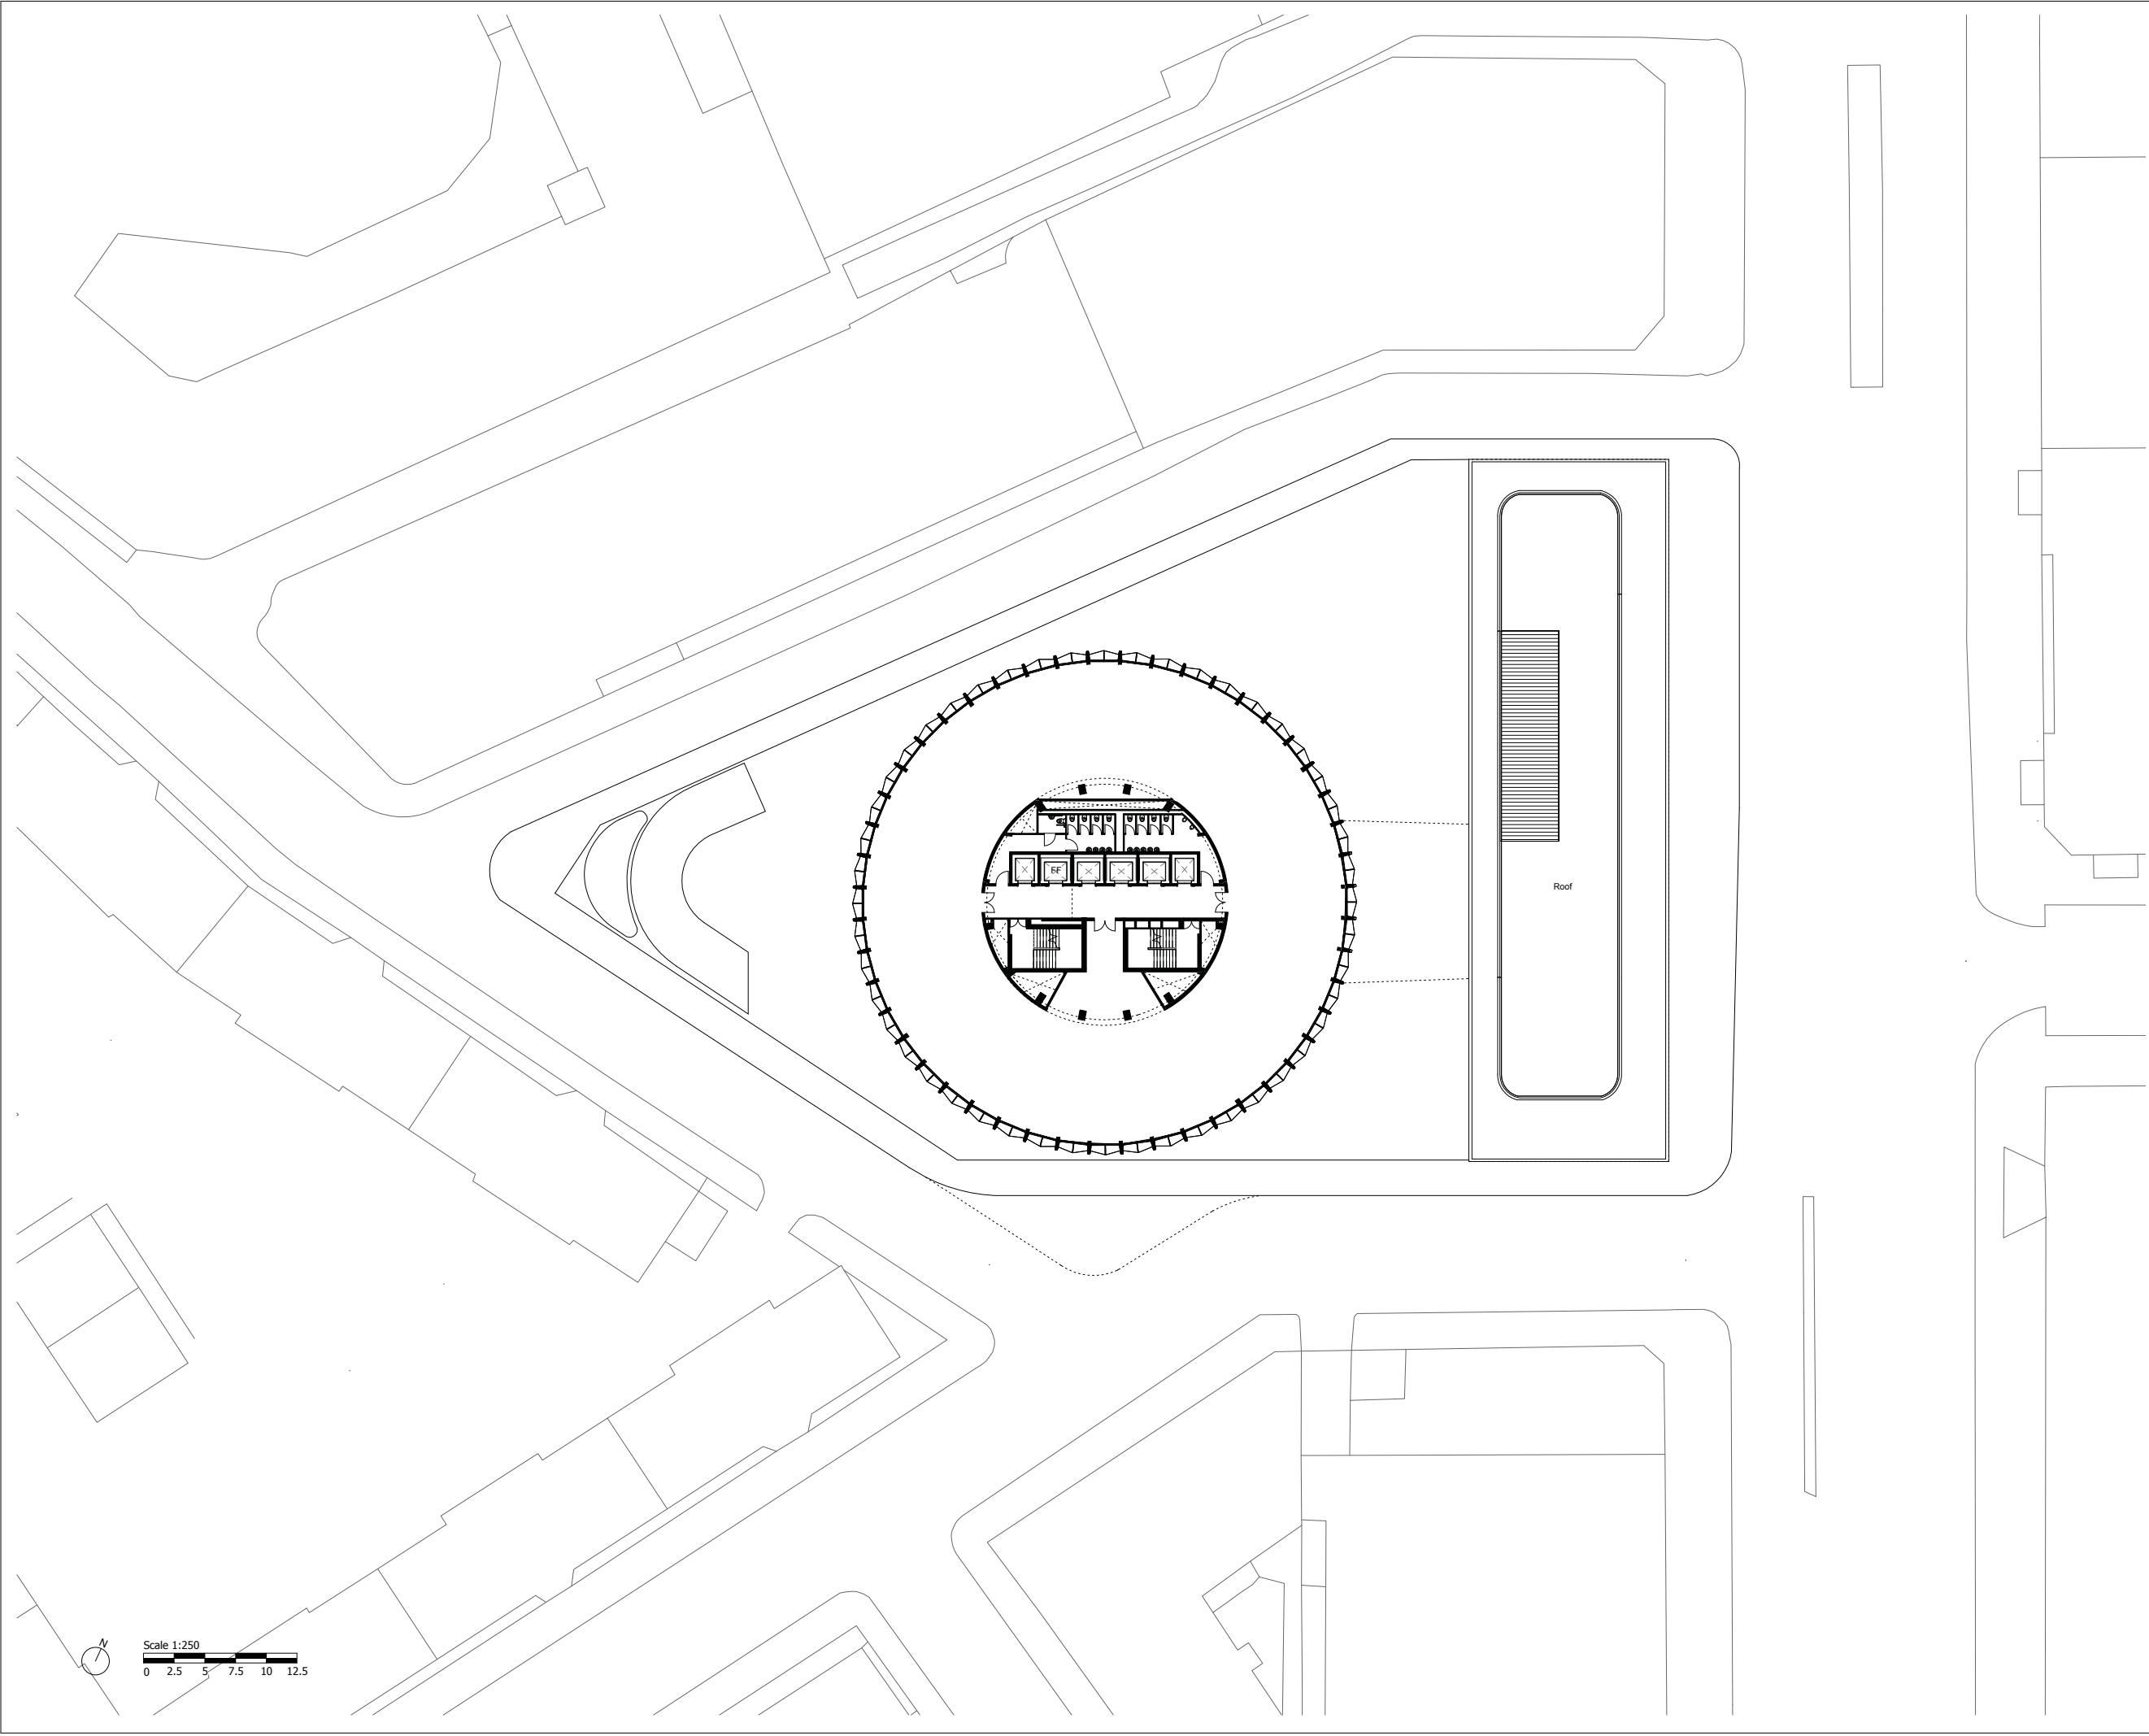

Do not scale from this drawing. All dimensions to be checked on site. All omissions and discrepancies to be reported to the Architect immediately

This work is copyright and shall not be reproduced or used for any other purpose without the written permission of Squire and Partners.

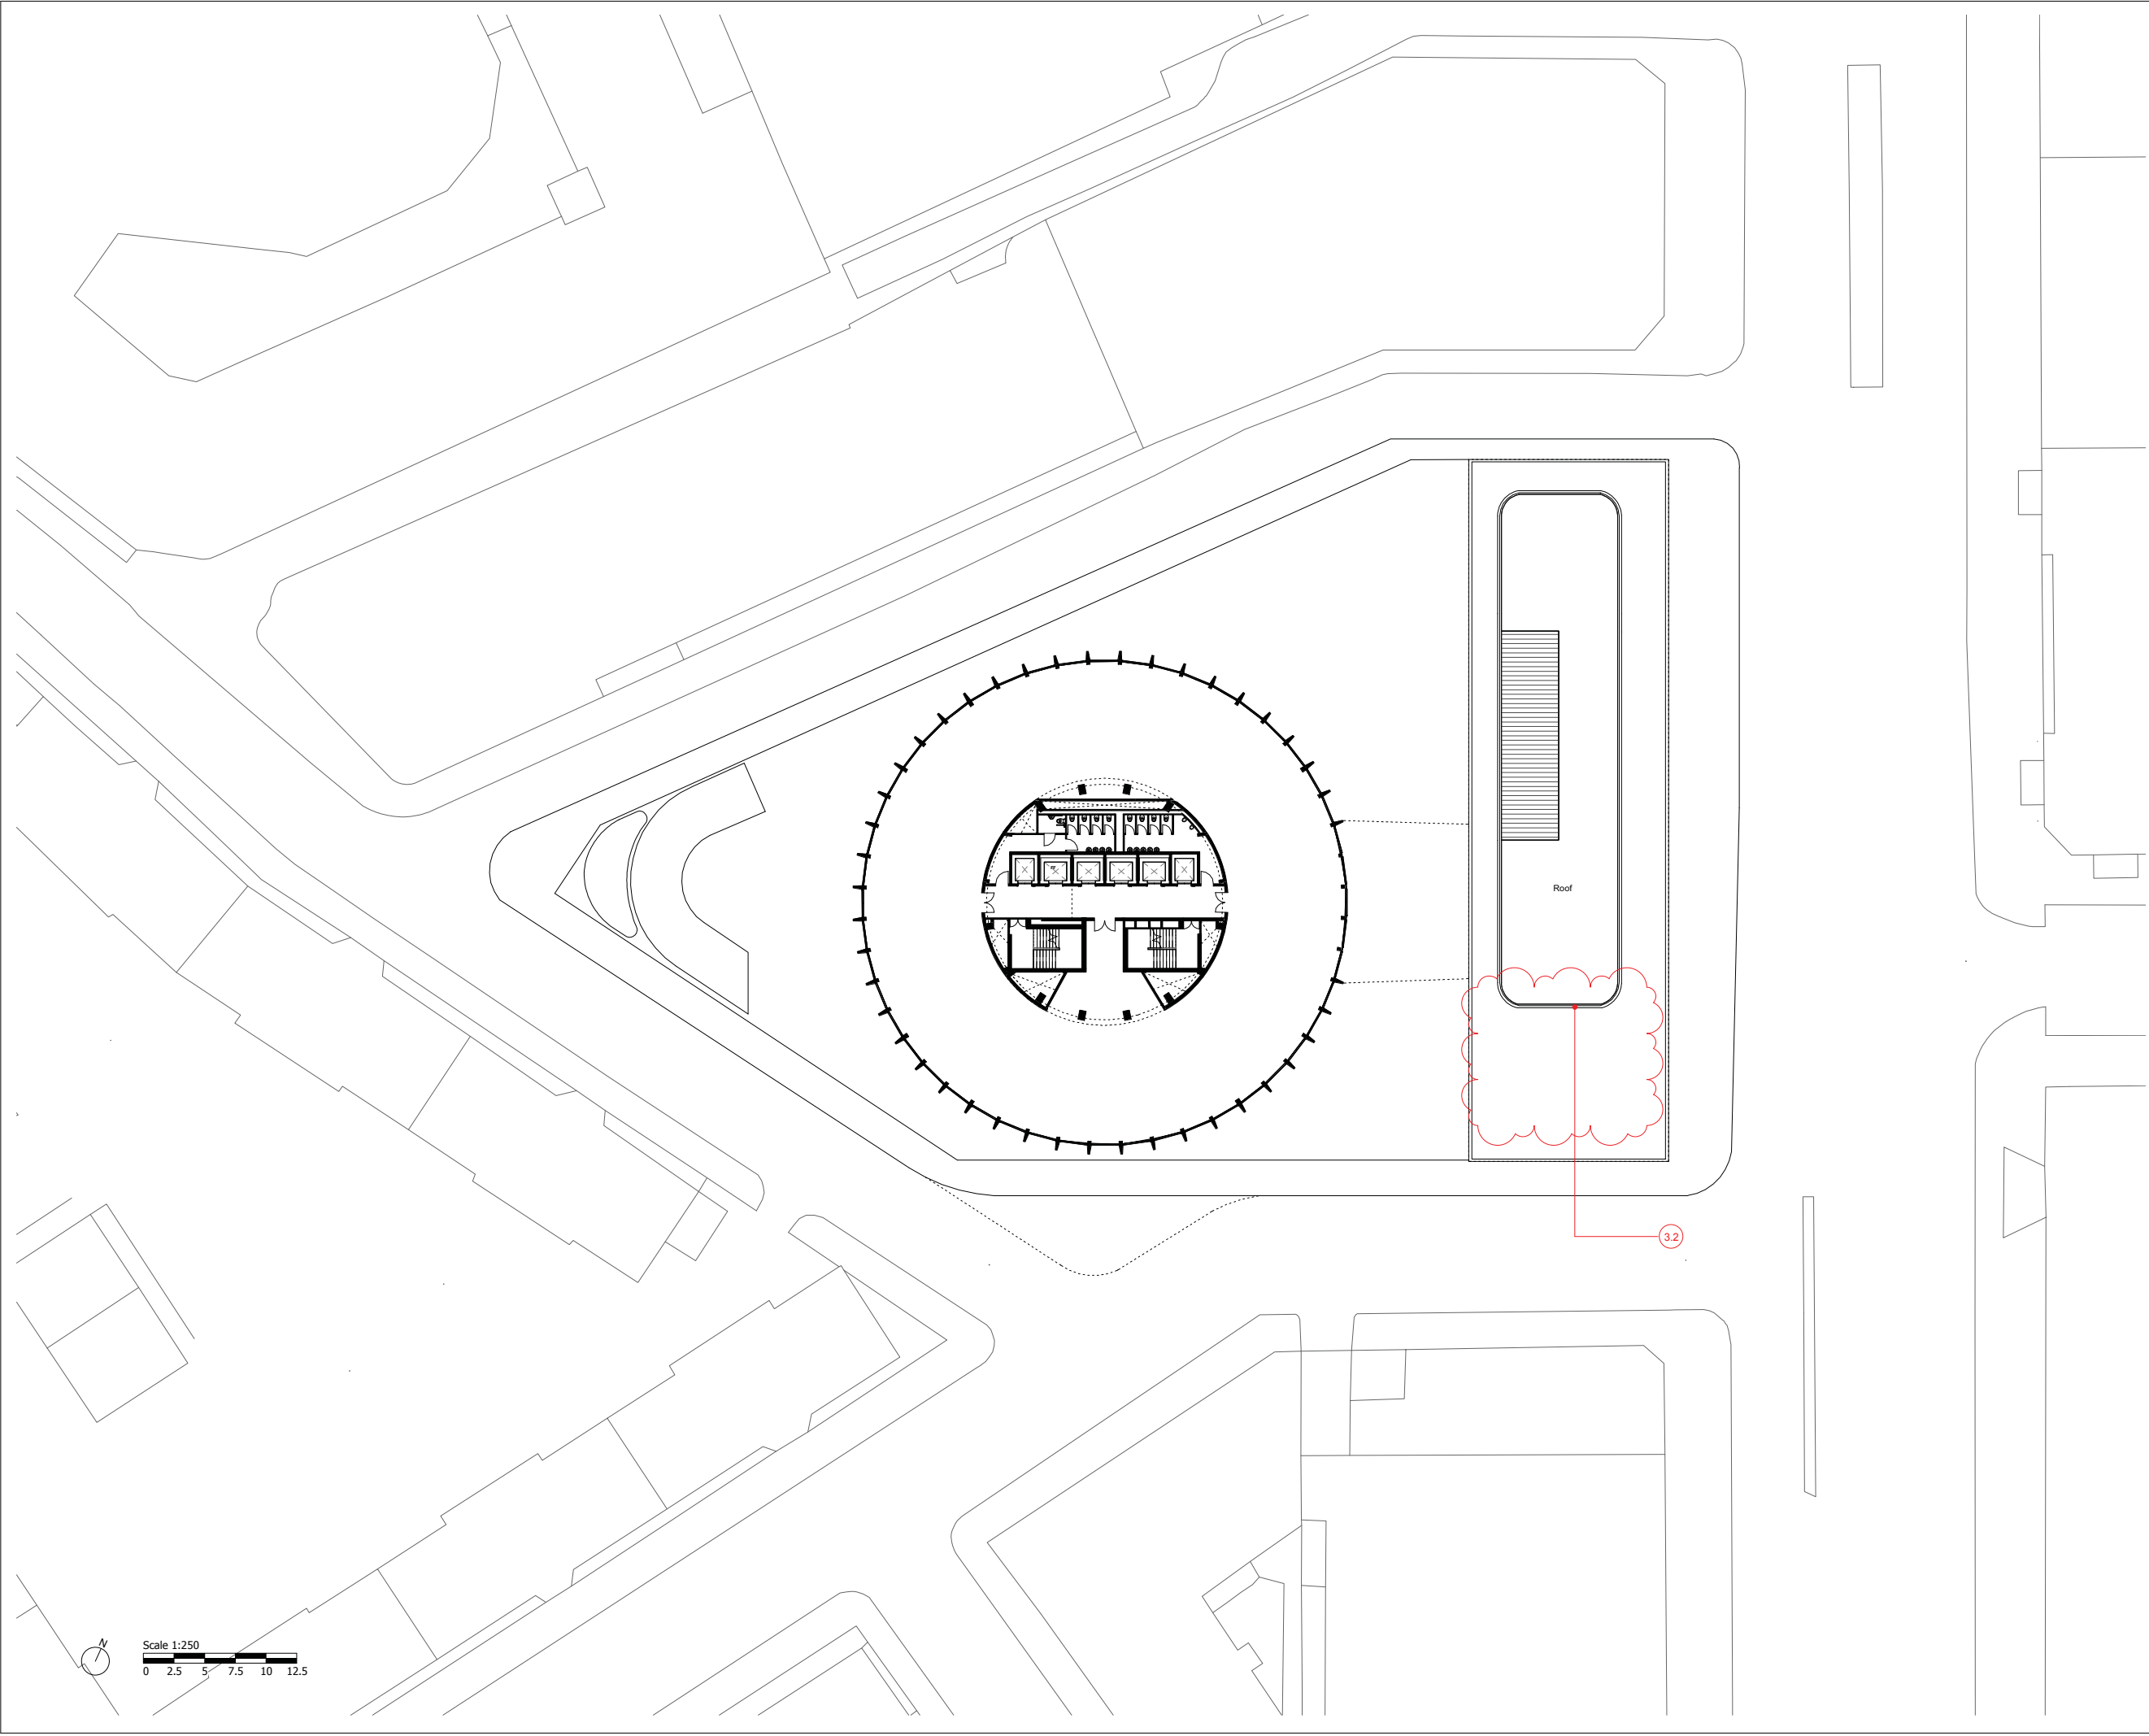

Scale 1:250  
0 2.5 5 7.5 10 12.5

Planning Substitution	20/09/19	SQP	Rev-B
Planning Submission	24/05/19	SQP	Rev-A
Description	Date	Dm/Chk	Rev

## SQUIRE & PARTNERS

Squire and Partners LLP  
The Department Store  
248 Ferndale Road, London SW9 8FR  
T: 020 7278 5555  
info@squireandpartners.com  
www.squireandpartners.com

Project

Space House  
London  
WC2


Title

9th Floor  
GA Plan  
Proposed

Status

Planning Submission

Date	Scale @ ISO A1	Job Number
24/05/19	1 : 250	18077
Drawing Number	Revision	
18077-SQP-ZZ-09-DP-A-PL20014	Rev-B	

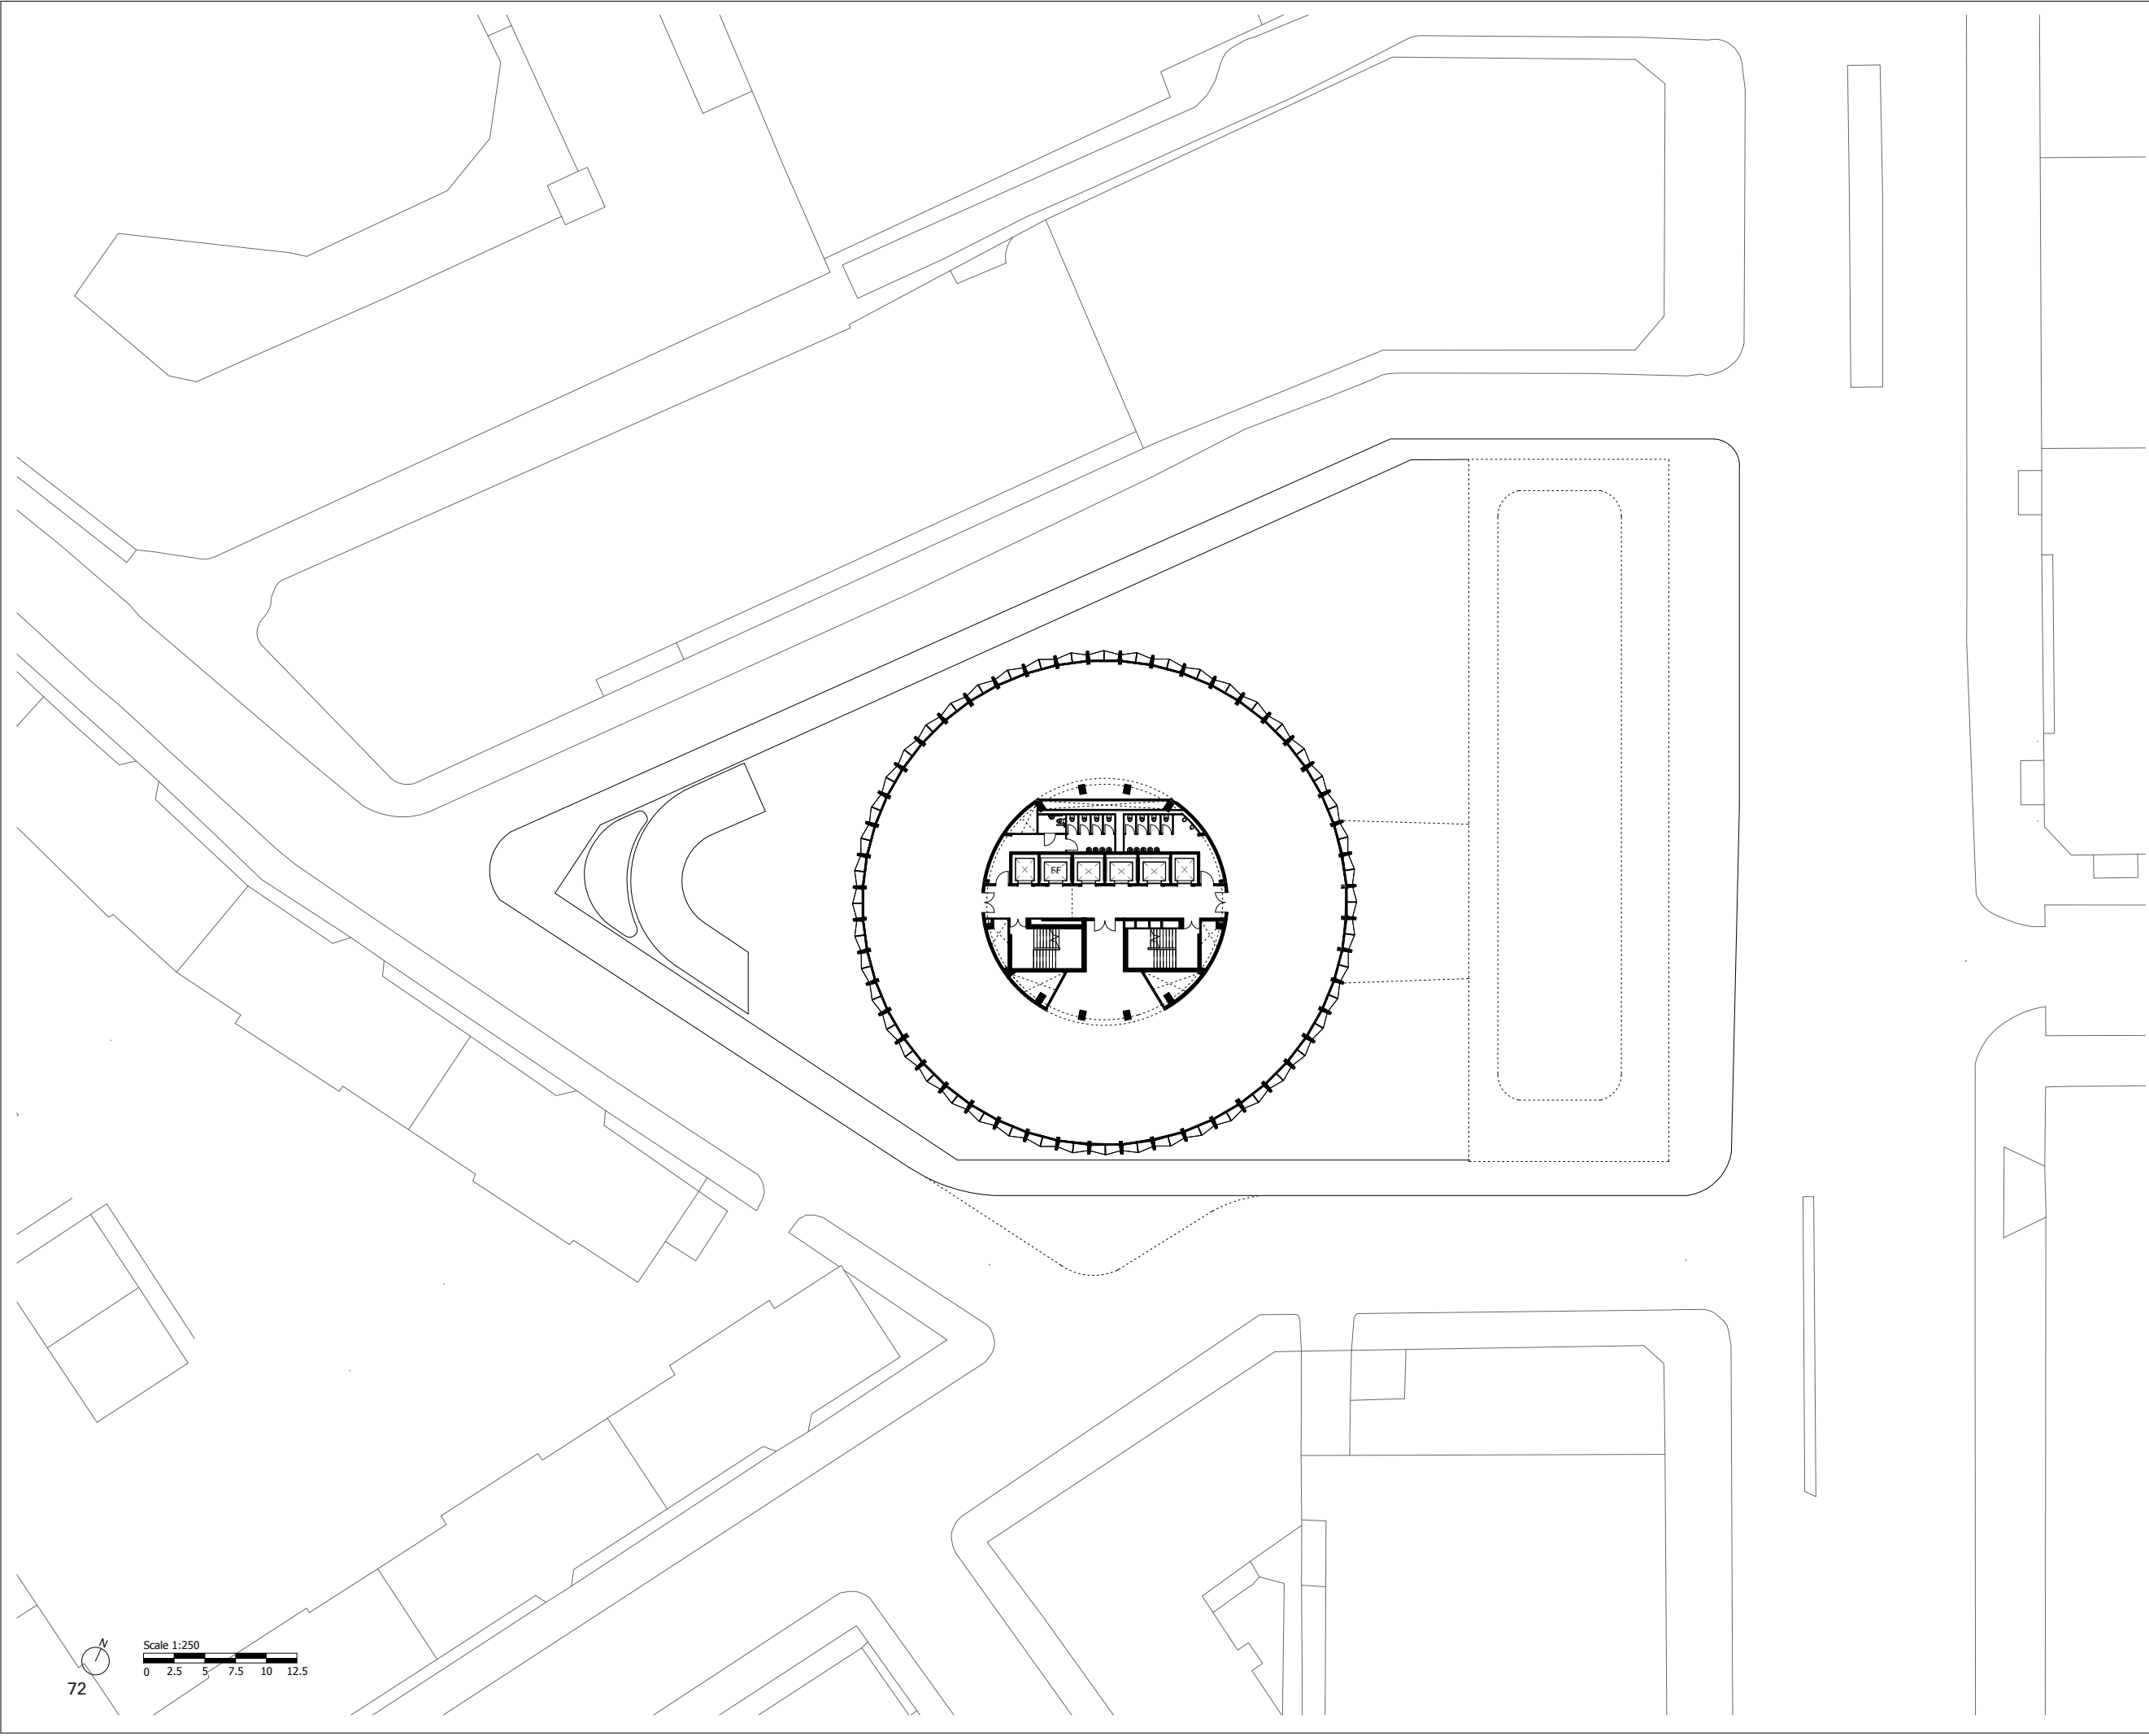

Do not scale from this drawing. All dimensions to be checked on site. All omissions and discrepancies to be reported to the Architect immediately

This work is copyright and shall not be reproduced or used for any other purpose without the written permission of Squire and Partners.

Planning Submission	24/05/19	SQP	Rev-A
Description	Date	Dm/Chk	Rev

## SQUIRE & PARTNERS

Squire and Partners LLP  
The Department Store  
248 Ferndale Road, London SW9 8FR  
T: 020 7278 5555  
info@squireandpartners.com  
www.squireandpartners.com


Project  
**Space House**  
**London**  
**WC2**

Title  
**10th Floor**  
**GA Plan**  
**Proposed**

Status	Planning Submission	Job Number
Date	24/05/19	18077
Scale @ ISO A1	1 : 250	Revision
Drawing Number	18077-SQP-ZZ-10-DP-A-PL20015	Rev-A

Do not scale from this drawing. All dimensions to be checked on site. All omissions and discrepancies to be reported to the Architect immediately

This work is copyright and shall not be reproduced or used for any other purpose without the written permission of Squire and Partners.

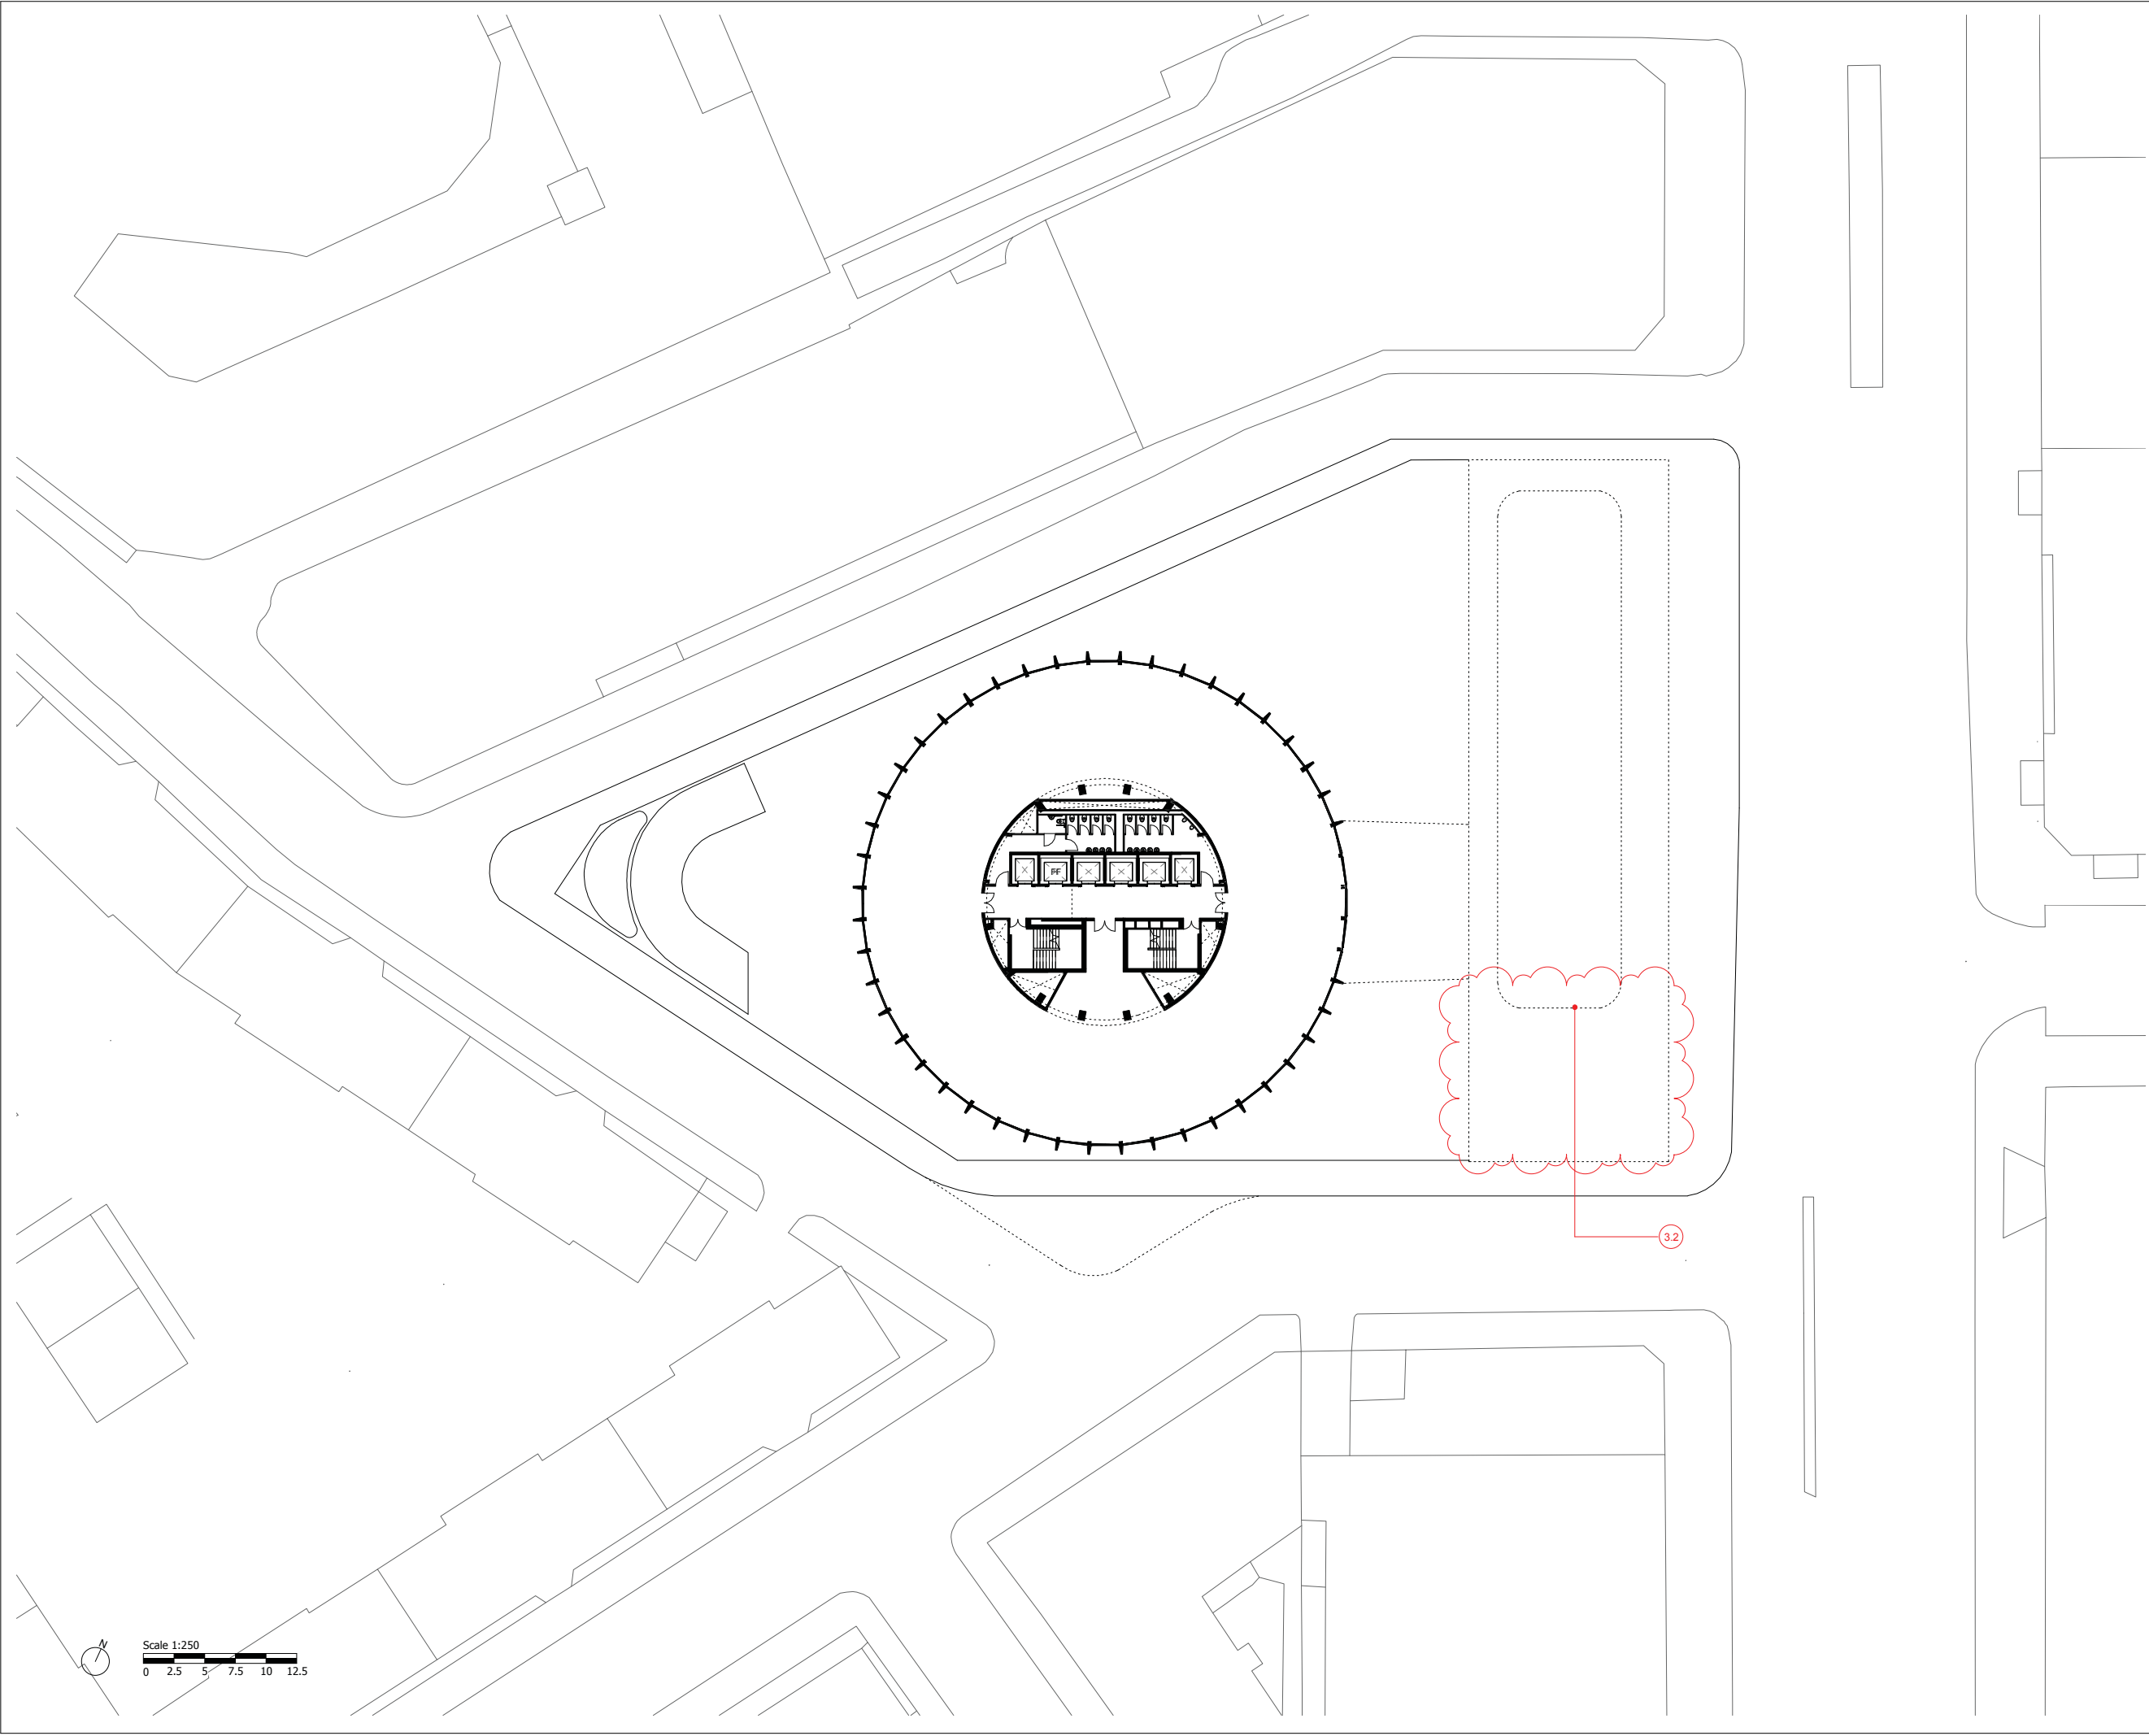

Scale 1:250

0 2.5 5 7.5 10 12.5

Planning Substitution	20/05/19	SQP	Rev-B
Planning Submission	24/05/19	SQP	Rev-A
Description	Date	Dm/Chk	Rev

## SQUIRE & PARTNERS

Squire and Partners LLP  
The Department Store  
248 Ferndale Road, London SW9 8FR  
T: 020 7278 5555  
info@squireandpartners.com  
www.squireandpartners.com

Project  
**Space House**  
**London**  
**WC2**

Title  
**10th Floor**  
**GA Plan**  
**Proposed**

Status  
**Planning Submission**

Date	Scale @ ISO A1	Job Number
24/05/19	1 : 250	18077
Drawing Number	Revision	
18077-SQP-ZZ-10-DP-A-PL20015	Rev-B	