

NOTES:
DO NOT SCALE. USE FIGURED DIMENSIONS ONLY.
 All dimensions to be checked on site.
 Drawing to be read with all relevant Architectural, Interiors, Structural, M&E, Drainage/Public Health, Landscape, Civils and Interiors drawings and specifications. Any discrepancies between consultant's drawings to be reported to the Architect before any work commences. The Contractor's attention is drawn to the Health & Safety matters identified in the Health & Safety plan as being potentially hazardous.
 These items should not be considered as a full and final list.
 The Work Package Contractor's normal Health & Safety obligations still apply when undertaking constructional operations both on and off site.
 Ayre Chamberlain Gaunt take no responsibility for the location of legal boundaries indicated on this drawing and advise a separate drawing be completed by a specialist surveyor in order to establish exact boundaries.
 DWG files provided for information only. Refer to PDF record.
 The copyright of this drawing is held by Ayre Chamberlain Gaunt Ltd. Not to be used for any purpose without consent.

EXTERNAL REFERENCE
 PROCTOR COLE WATTS RUTTER
 DRAWING NO#: P-108
 DRAWING TITLE: MIXED HOUSING PLANS, SECTIONS
 DATE: 06/04/2018
 REV: B

Materials as approved ref: 2015/2920/P

ACGARCHITECTS.CO.UK
 Ayre Chamberlain Gaunt
 Belvedere House
 Basingstoke
 Hampshire, RG21 4HG
 +44 (0)1256 363 987
 mail@acgarchitects.co.uk



PROJECT
 College Lane
 Kentish Town NW5


DRAWING TITLE
 Mixed Housing
 Sheet 1

REV	DATE	DESCRIPTION	TN
1	27/09/19	S73 Application Submission	TN
2	08/10/19	Update to S73 Application Submission	TN

REV.	VER.	APPROVED BY
P2	.00	RG


DRAWING NO.
 project code - originator - volume - level - type - role - number
 295-ACG-ZZ-00-DR-A-P107

SUITABILITY
 code description
 D5 SUITABLE FOR PLANNING

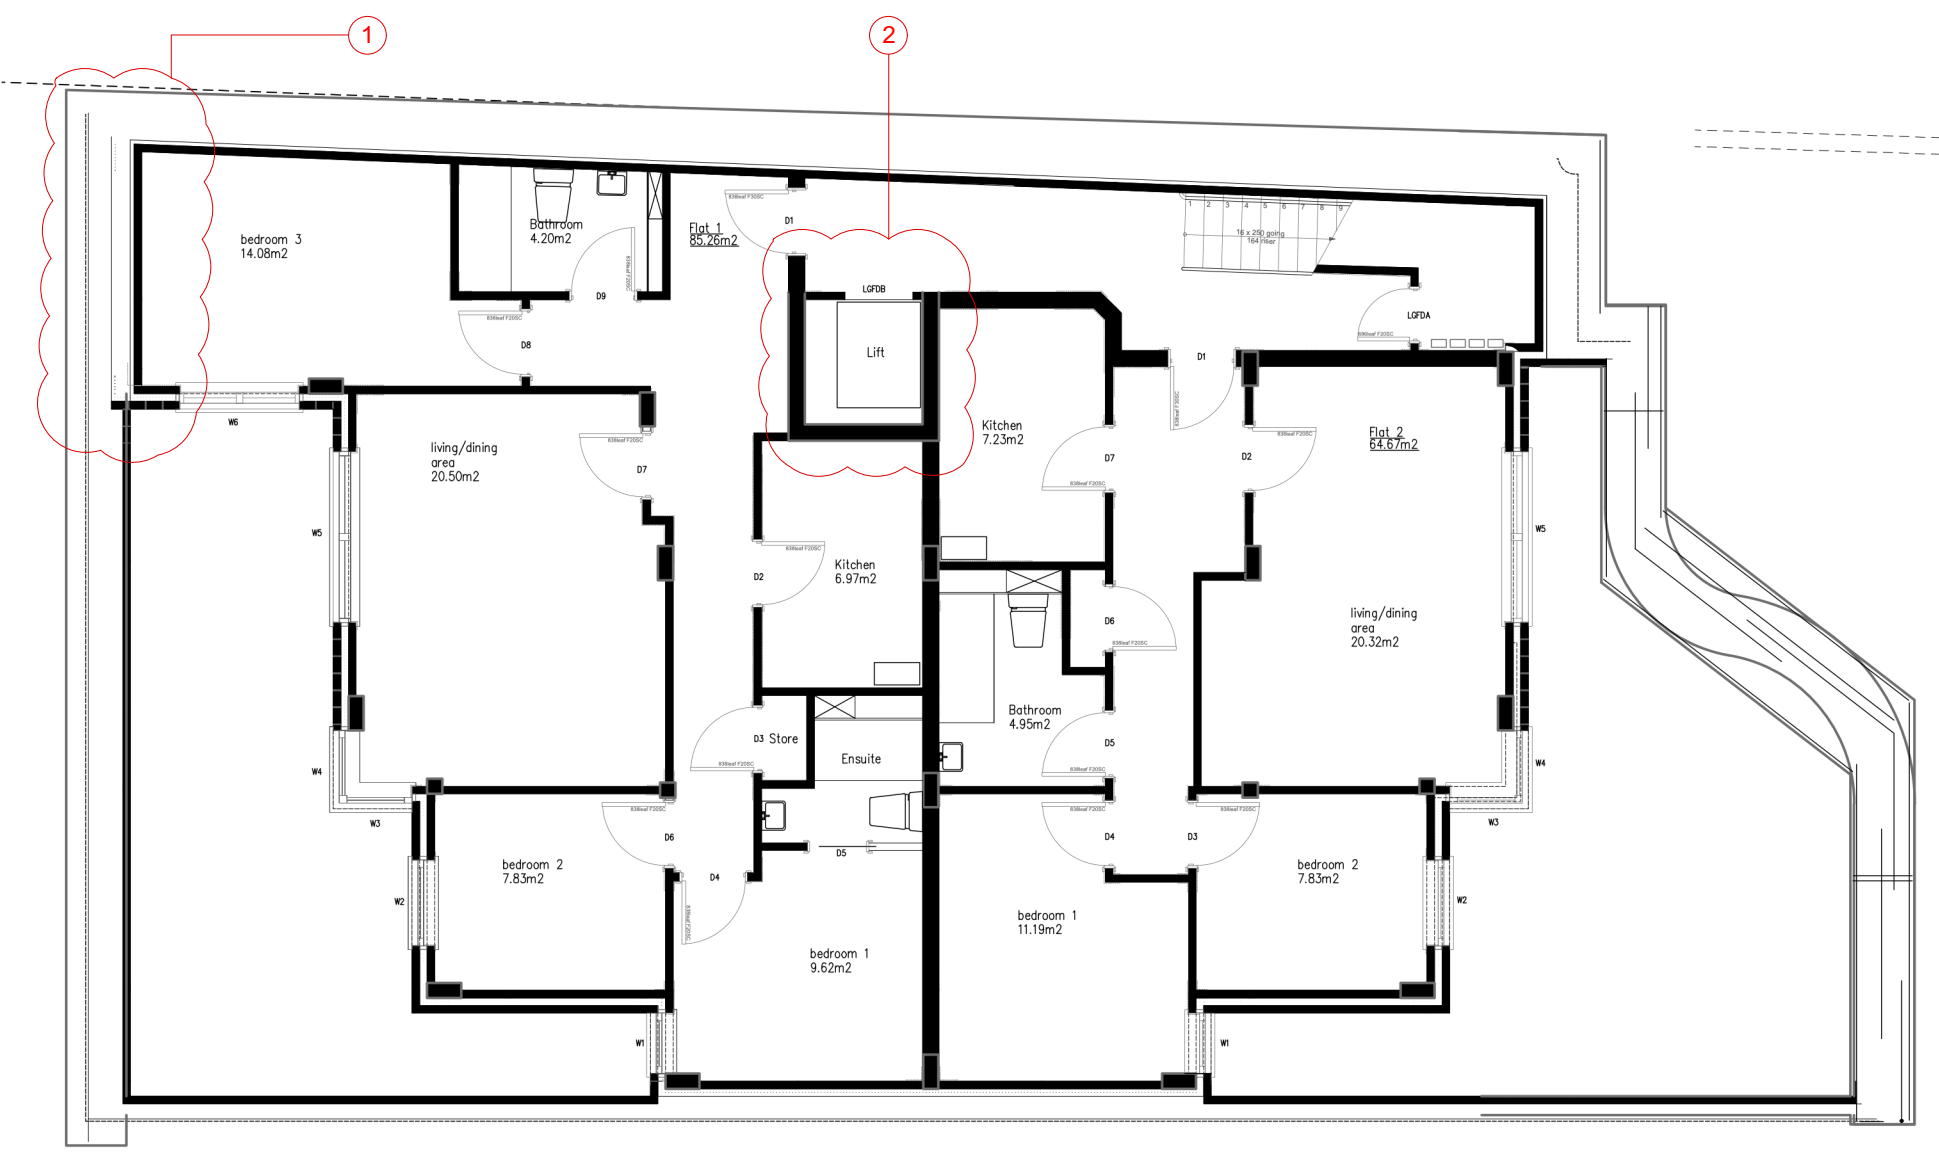


Lower Ground Floor Plan

Scale 1:100

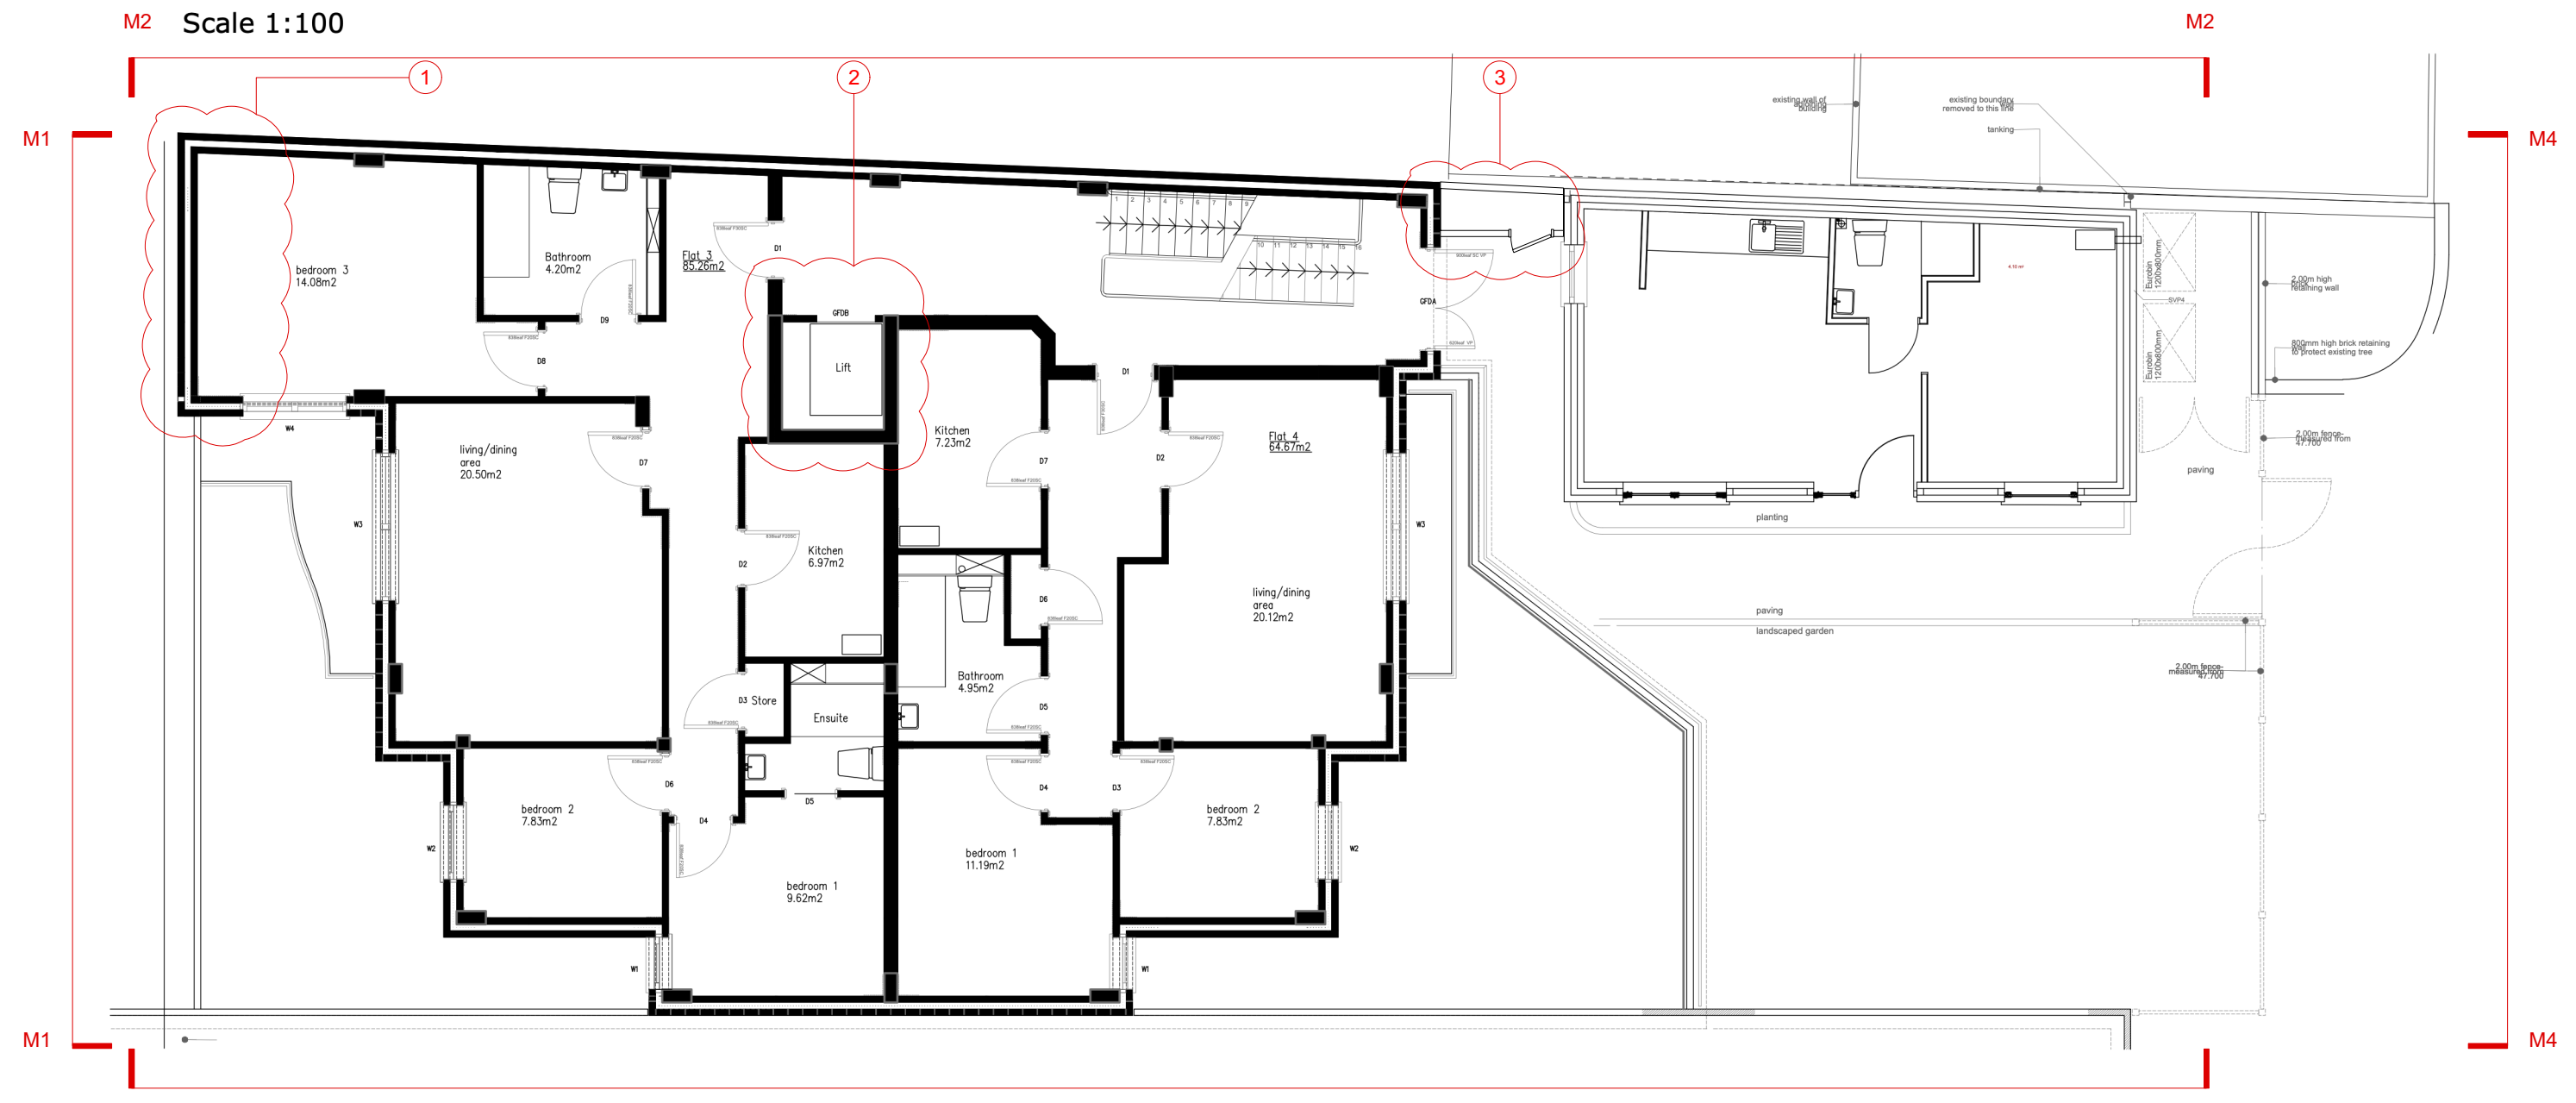


Ground Floor Plan

Scale 1:100

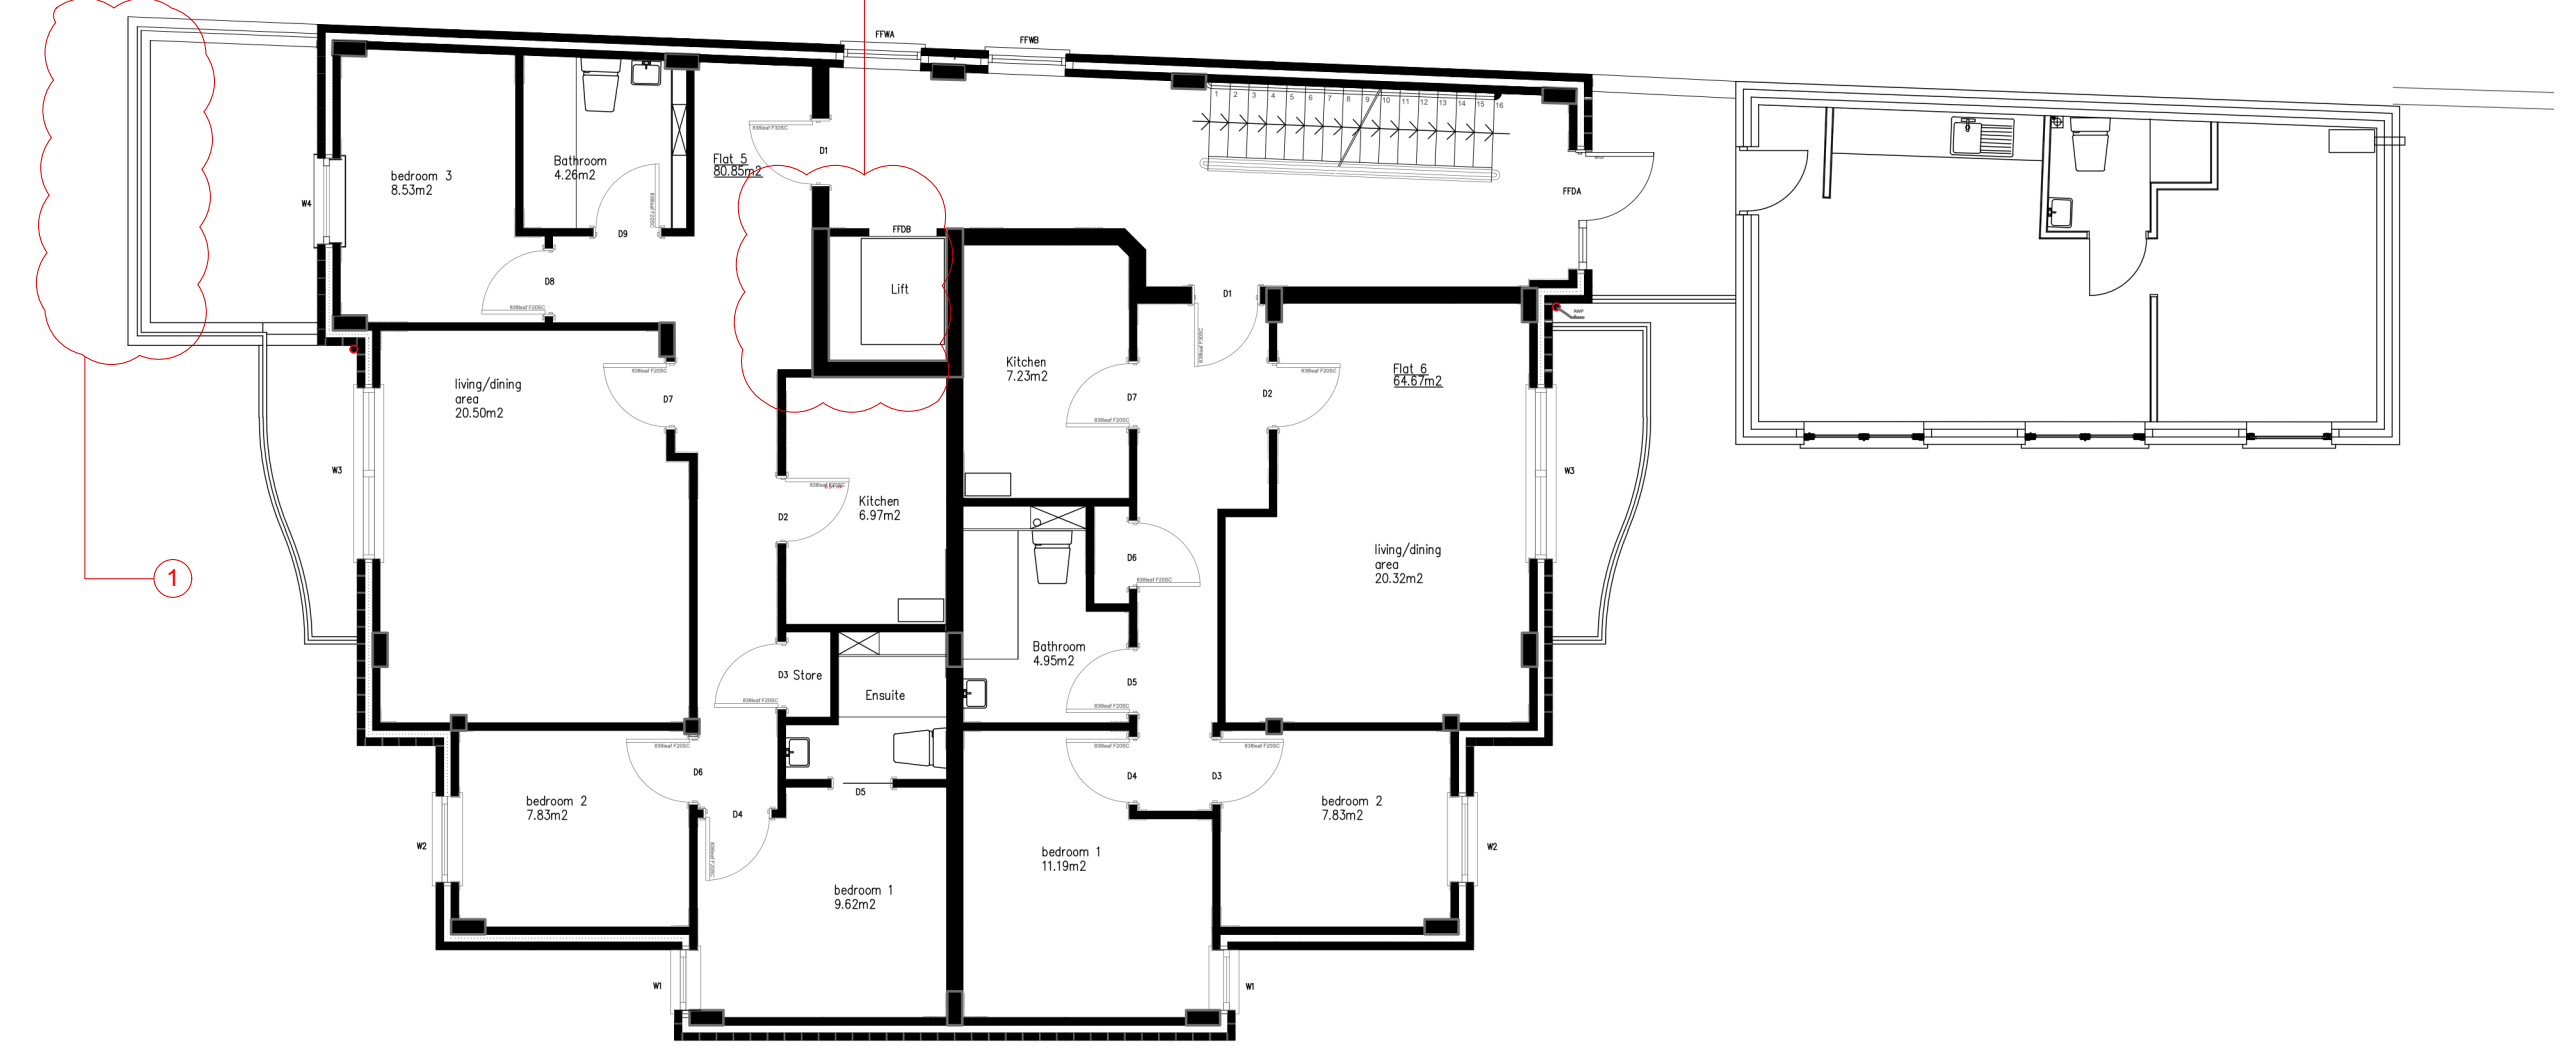

First Floor Plan

Scale 1:100

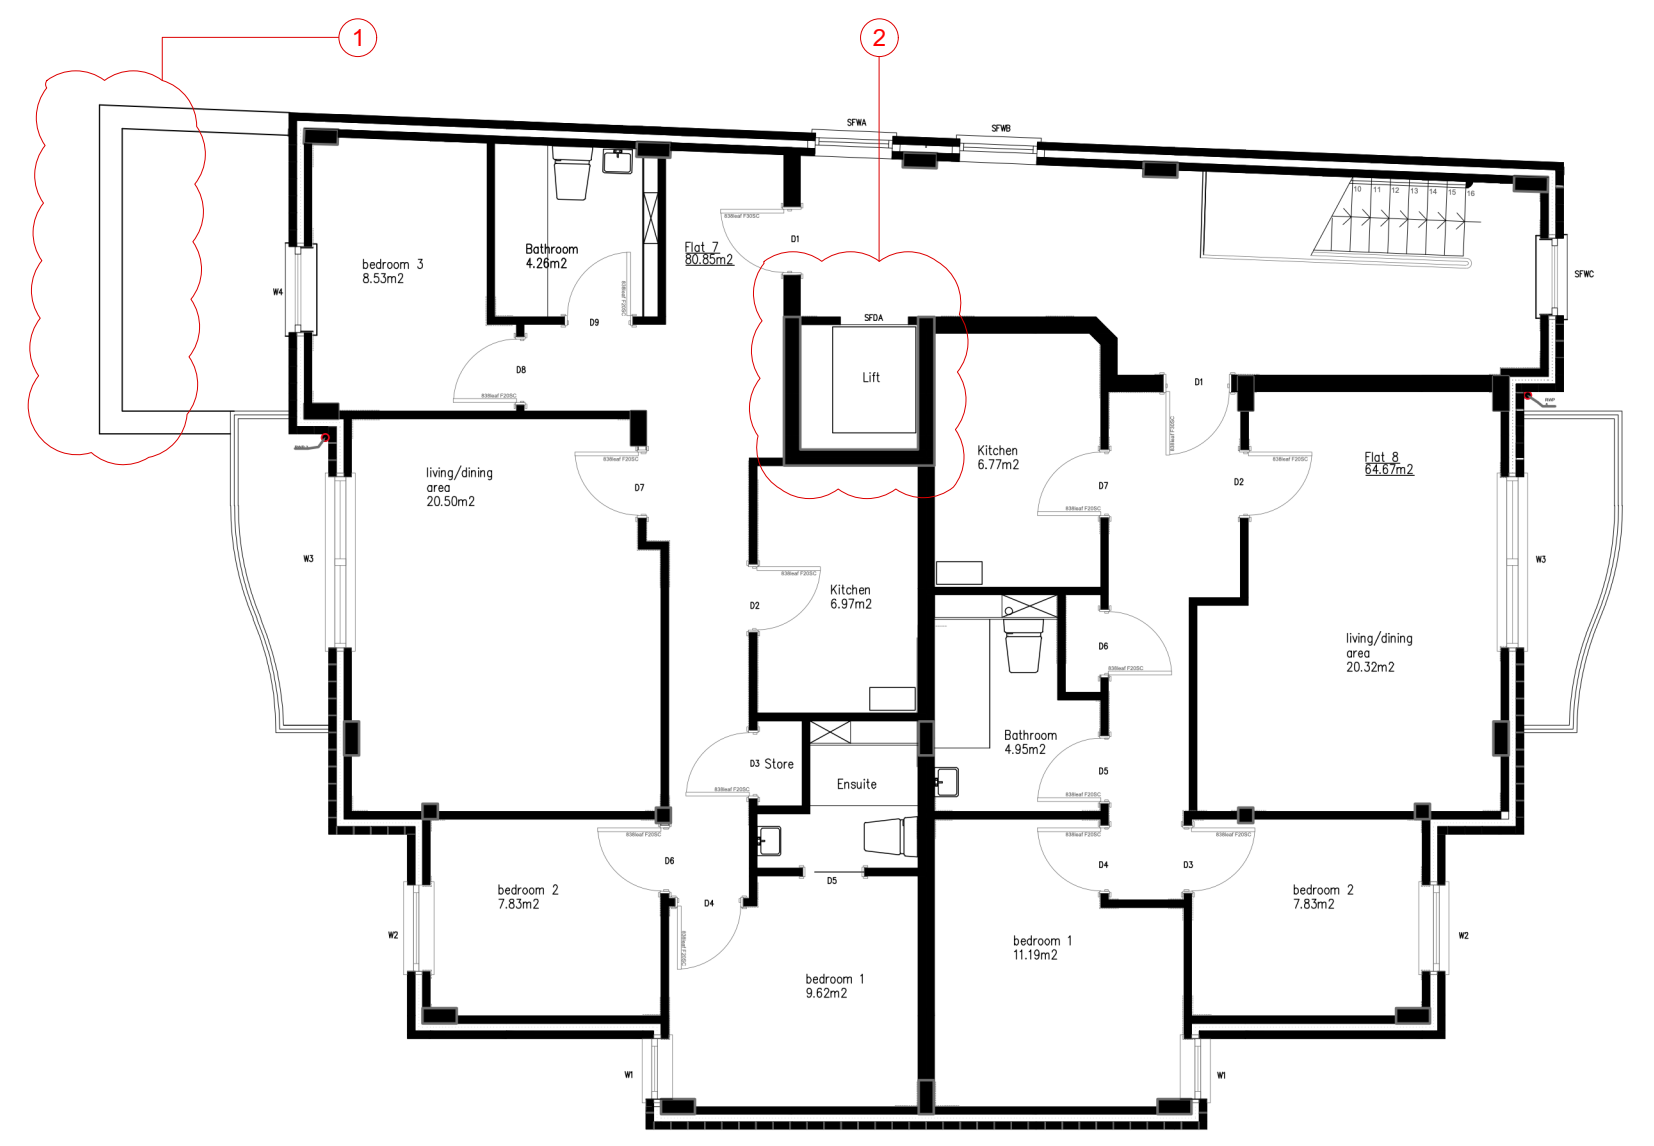

Second Floor Plan

Scale 1:100

Mixed Housing
 Scale 1:100

- ① Development reduced to sit fully within the site ownership boundary.
- ② Lift included giving access for all to all levels.
- ③ Utilities box included