

NOTES:

DO NOT SCALE. USE FIGURED DIMENSIONS ONLY.
All dimensions to be checked on site.

Drawing to be read with all relevant Architectural, Interiors, Structural, M&E, Drainage/Public Health, Landscape, Civils and Interiors drawings and specifications. Any discrepancies between consultant's drawings to be reported to the Architect before any work commences. The Contractor's attention is drawn to the Health & Safety matters identified in the Health & Safety plan as being potentially hazardous.

These items should not be considered as a full and final list.

The Work Package Contractor's normal Health & Safety obligations still apply when undertaking constructional operations both on and off site.

Ayre Chamberlain Gaunt take no responsibility for the location of legal boundaries indicated on this drawing and advise a separate drawing be completed by a specialist surveyor in order to establish exact boundaries. DWG files provided for information only. Refer to PDF record.

The copyright of this drawing is held by Ayre Chamberlain Gaunt Ltd. Not to be used for any purpose without consent.

EXTERNAL REFERENCE NO.1

PROCTOR WATTS COLE RUTTER
DRAWING NO: MB05/MU
DRAWING TITLE: MIXED BLOCK
ELEVATIONS
DATE: 07/07/2015

EXTERNAL REFERENCE NO.2

PROCTOR WATTS COLE RUTTER
DRAWING NO: MB06/MU
DRAWING TITLE: MIXED BLOCK
ELEVATIONS
DATE: 07/07/2015

Materials as approved ref: 2015/2920/P

ACGARCHITECTS.CO.UK

Ayre Chamberlain Gaunt
Belvedere House
Basing View
Basingstoke
Hampshire, RG21 4HG
+44 (0)1256 363 987
mail@acgarchitects.co.uk



PROJECT
College Lane
Kentish Town NW5

DRAWING TITLE
Mixed Housing
Sheet 2


REV	DATE	DESCRIPTION	
1	27/09/19	S73 Application Submission	TN
2	08/10/19	Update to S73 Application Submission	TN

REV. VER.
P2 .00


APPROVED BY
RG

DRAWING NO.
project code - originator - volume - level - type - role - number
295-ACG-ZZ-00-DR-A-P108


SUITABILITY
code description
D5 SUITABLE FOR PLANNING

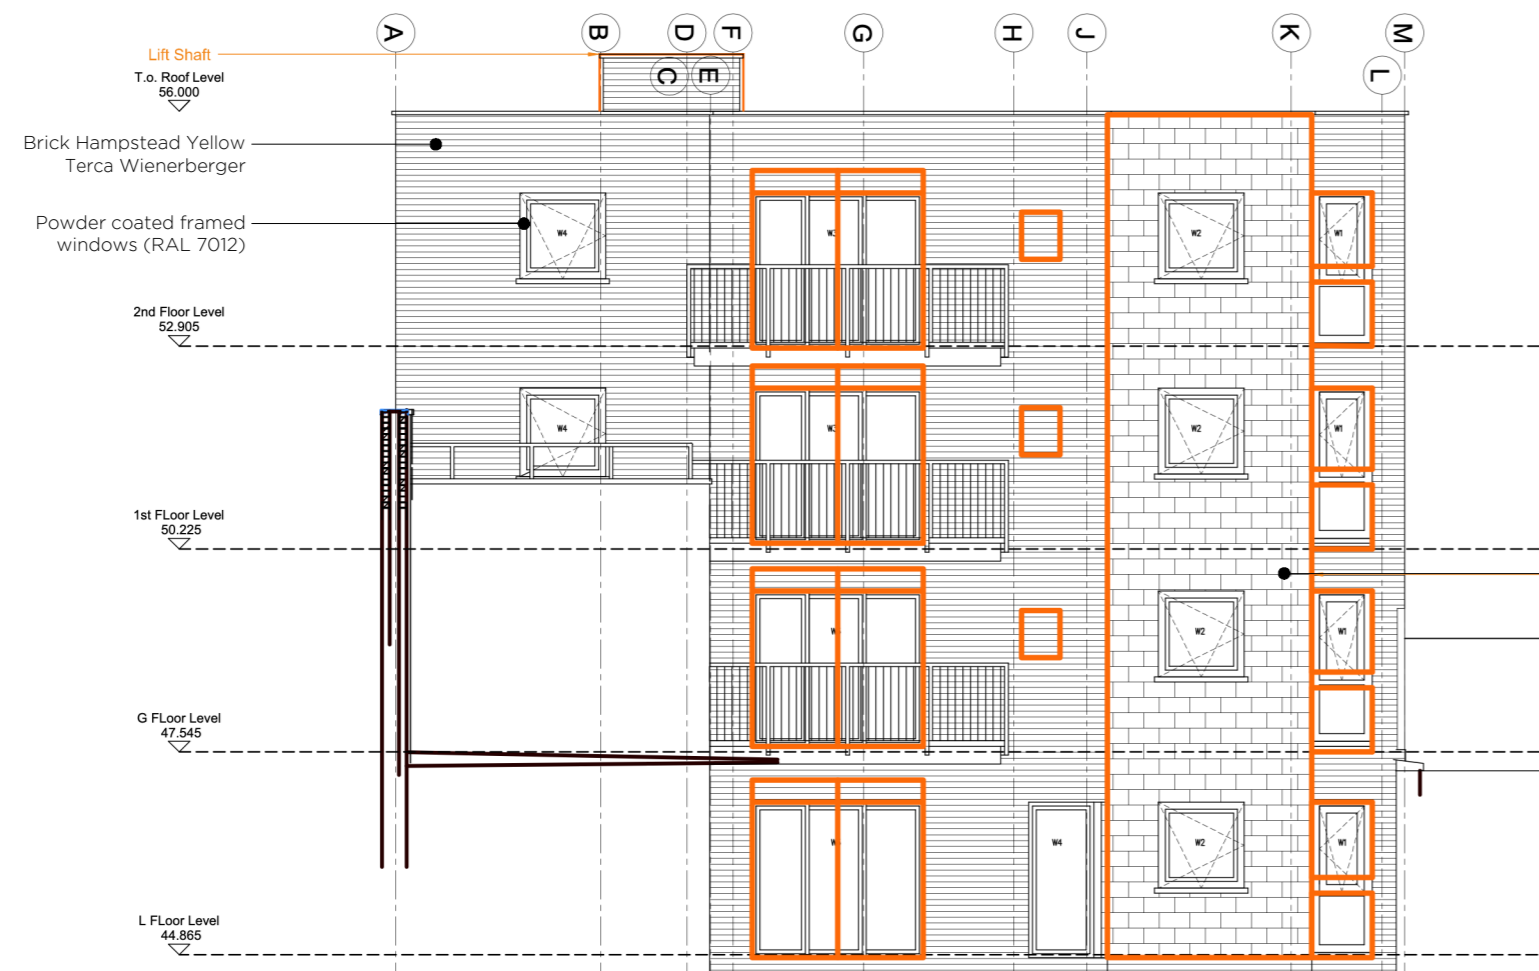


North West Elevation M1
Scale 1:100

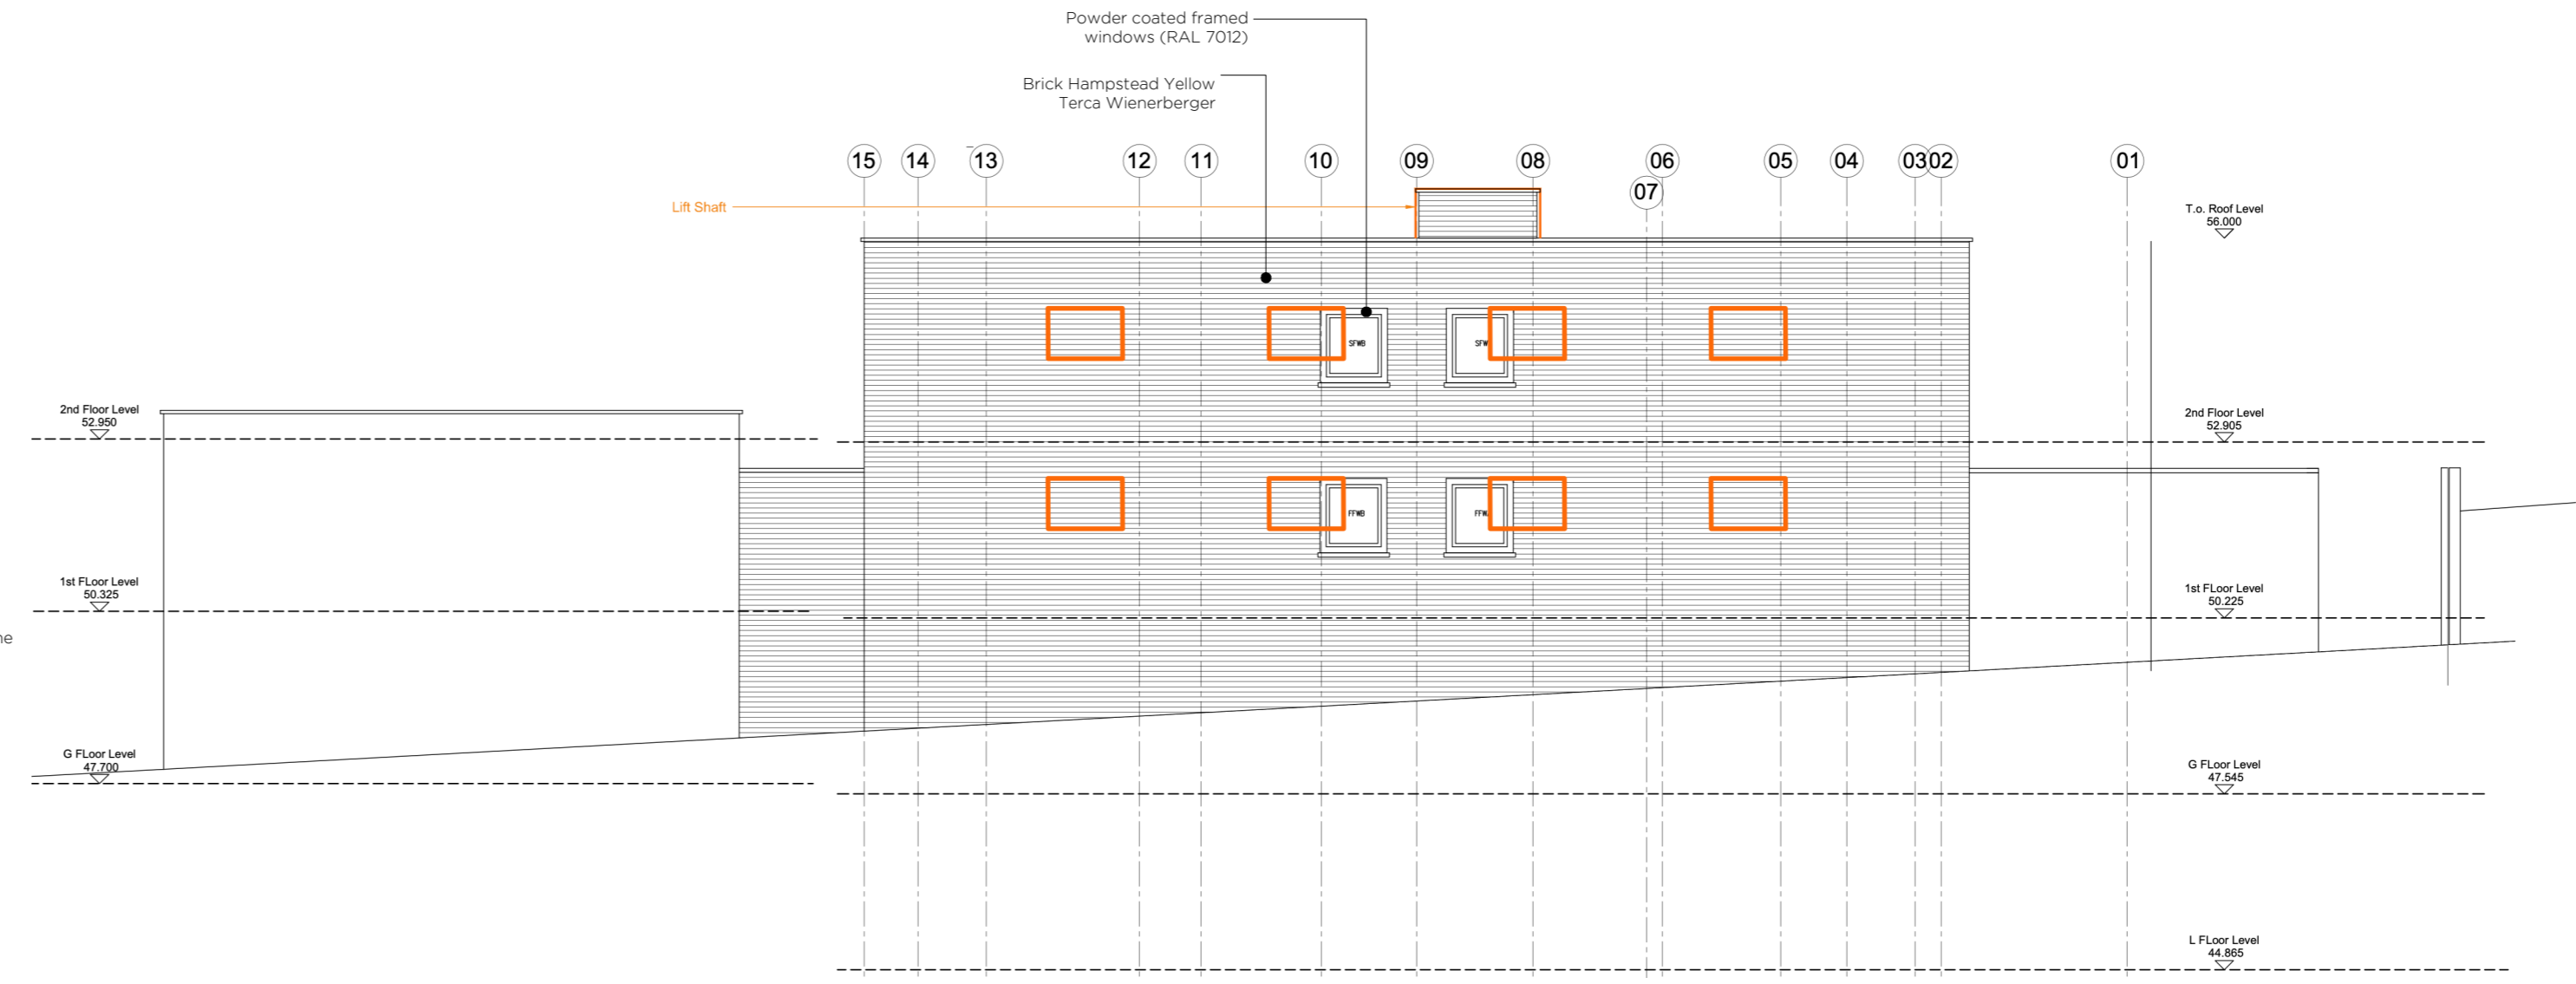

North East Elevation M2
Scale 1:100

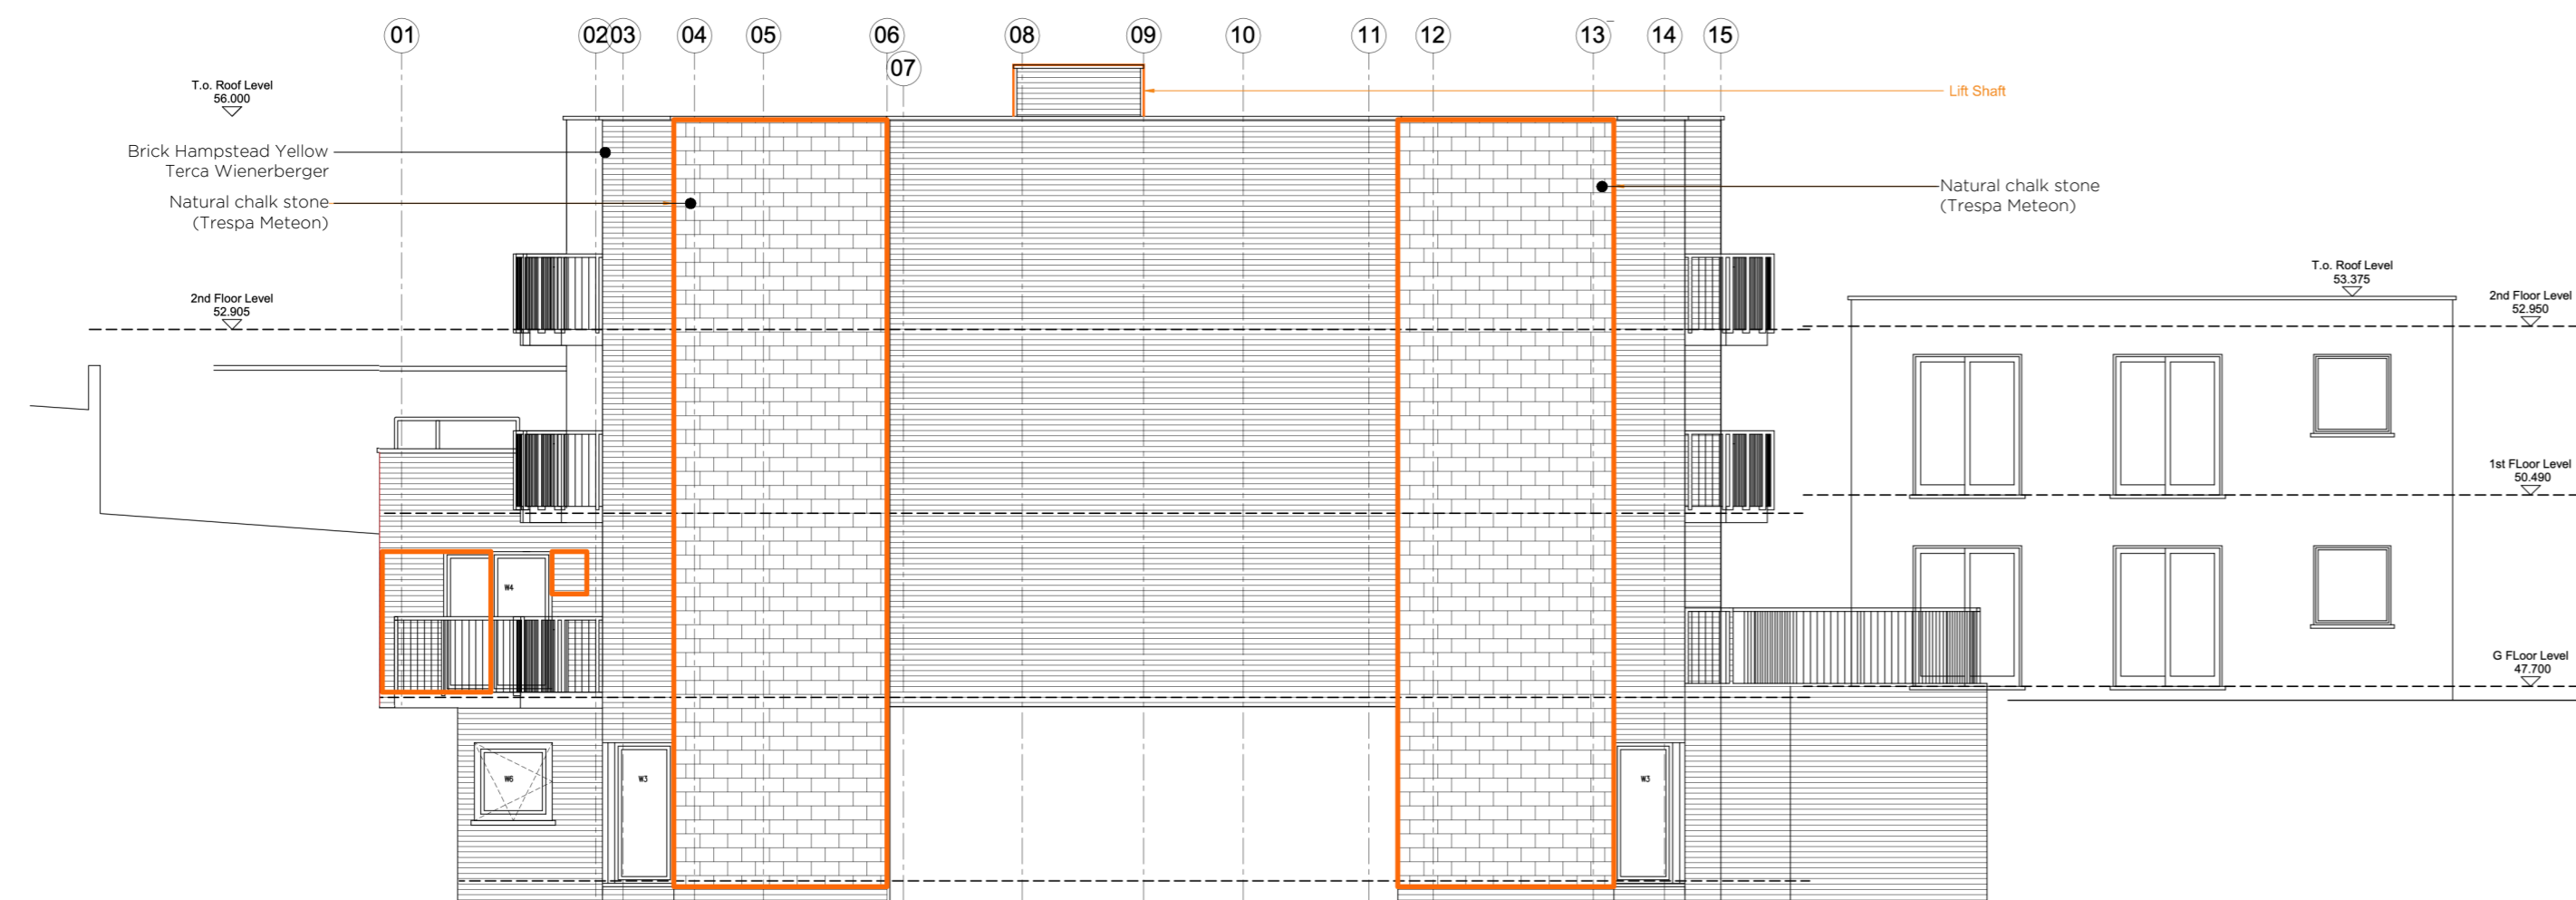

South West Elevation M3
Scale 1:100

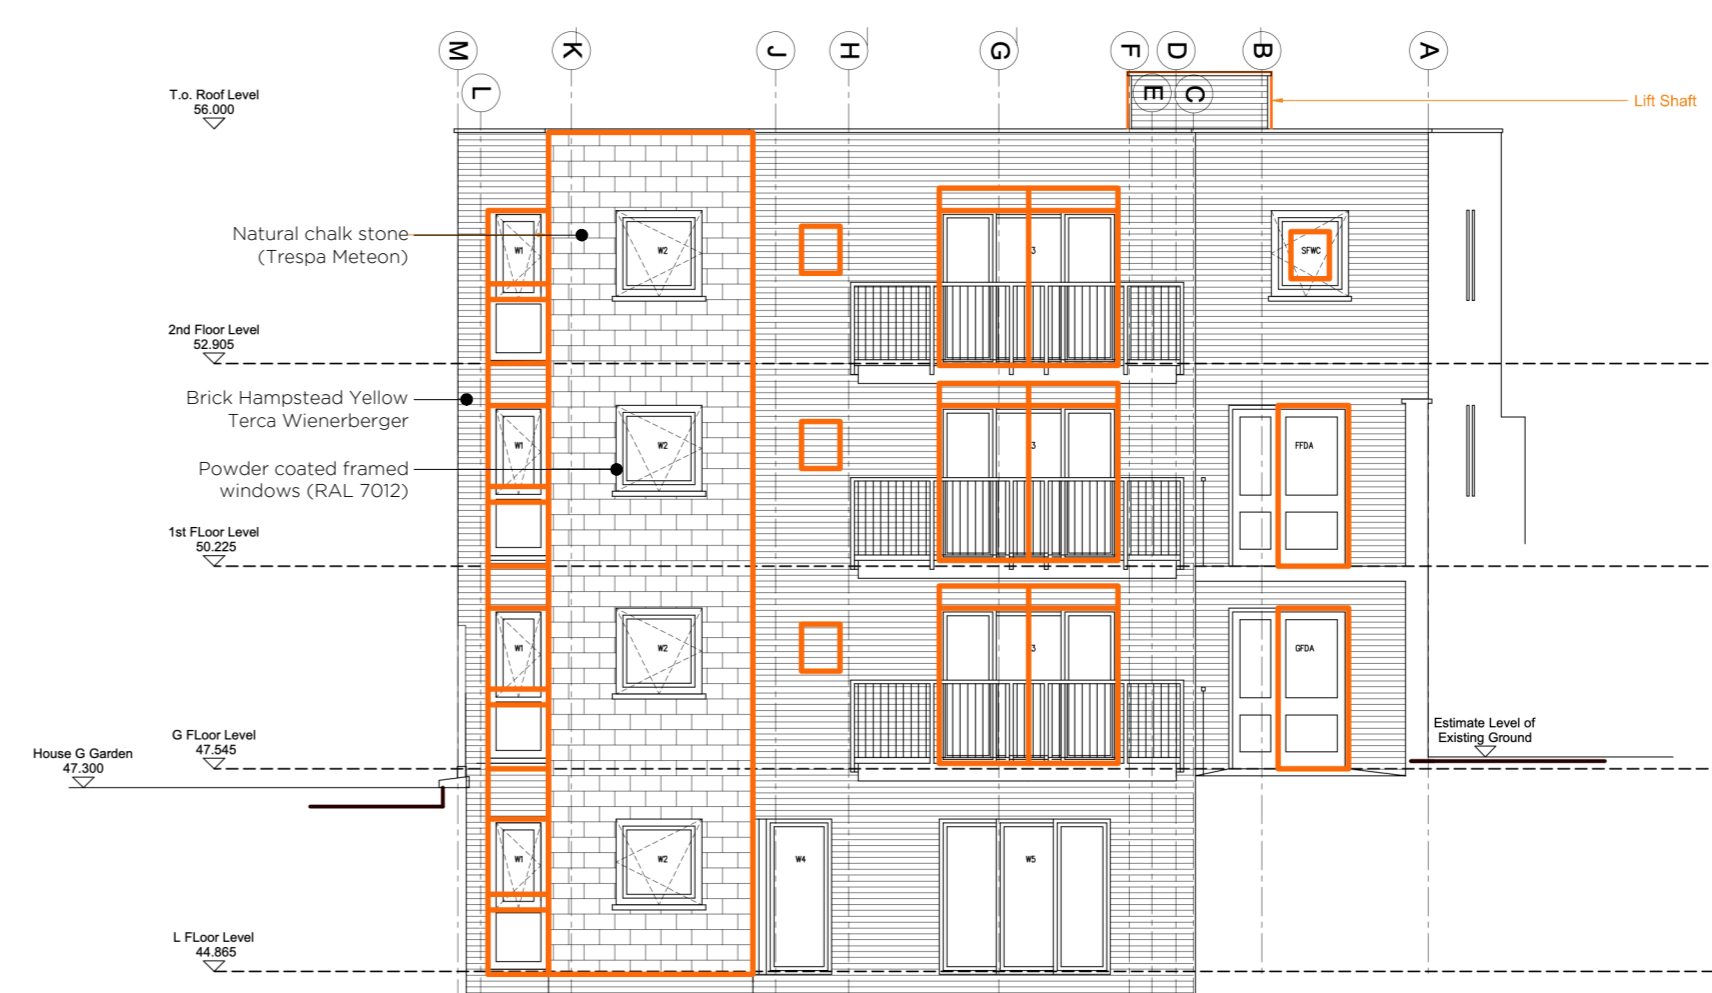

South East Elevation M4
Scale 1:100

Changes From Approved Scheme relating to windows / doors.

- ① Development reduced to sit fully within the site ownership boundary.
- ② Lift included giving access for all to all levels.
- ③ Utilities box included