


NOTES:
DO NOT SCALE. USE FIGURED DIMENSIONS ONLY.
 All dimensions to be checked on site.
 Drawing to be read with all relevant Architectural, Interiors, Structural, M&E, Drainage/Public Health, Landscape, Civils and Interiors drawings and specifications. Any discrepancies between consultant's drawings to be reported to the Architect before any work commences. The Contractor's attention is drawn to the Health & Safety matters identified in the Health & Safety plan as being potentially hazardous. These items should not be considered as a full and final list.
 The Work Package Contractor's normal Health & Safety obligations still apply when undertaking constructional operations both on and off site.
 Ayre Chamberlain Gaunt take no responsibility for the location of legal boundaries indicated on this drawing and advise a separate drawing be completed by a specialist surveyor in order to establish exact boundaries. DWG files provided for information only. Refer to PDF record.
 The copyright of this drawing is held by Ayre Chamberlain Gaunt Ltd. Not to be used for any purpose without consent.

COMMENTS:
 Materials to match existing approved.

KEY:
 Application/Site Boundary

4 maisonettes replace 4 houses to reduce footprint of development so it stays within the site ownership boundary. For more information on site boundary changes see drawing no. 295-ACG-ZZ-00-DR-A-P101

ACGARCHITECTS.CO.UK

Ayre Chamberlain Gaunt
 Belvedere House
 Basing View
 Basingstoke
 Hampshire, RG21 4HG
 +44 (0)1256 363 987
 mail@acgarchitects.co.uk



PROJECT
 College Lane
 Kentish Town NW5


DRAWING TITLE
 4 Maisonettes

REV	DATE	DESCRIPTION	TN
1	27/09/19	S73 Application Submission	


REV.	VER.	APPROVED BY
P1	.00	RG

DRAWING NO.
 project code - originator - volume - level - type - role - number
 295-ACG-ZZ-00-DR-A-P114


SUITABILITY
 code description
 D5 SUITABLE FOR PLANNING

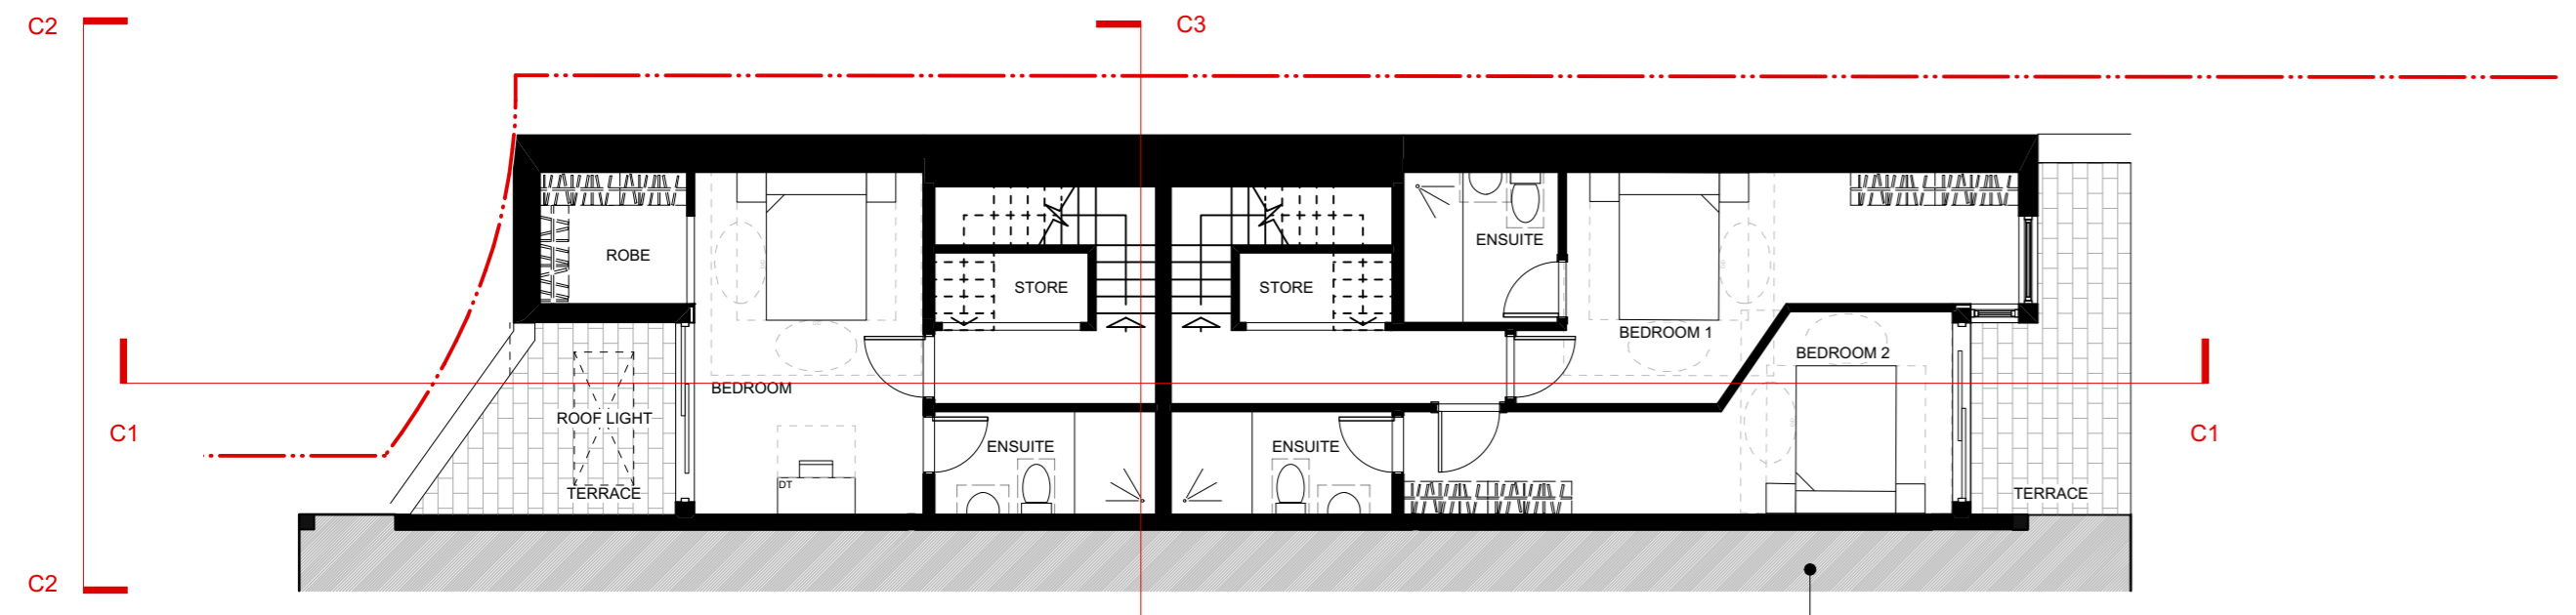


Lower Ground Floor Plan
 Scale 1:100

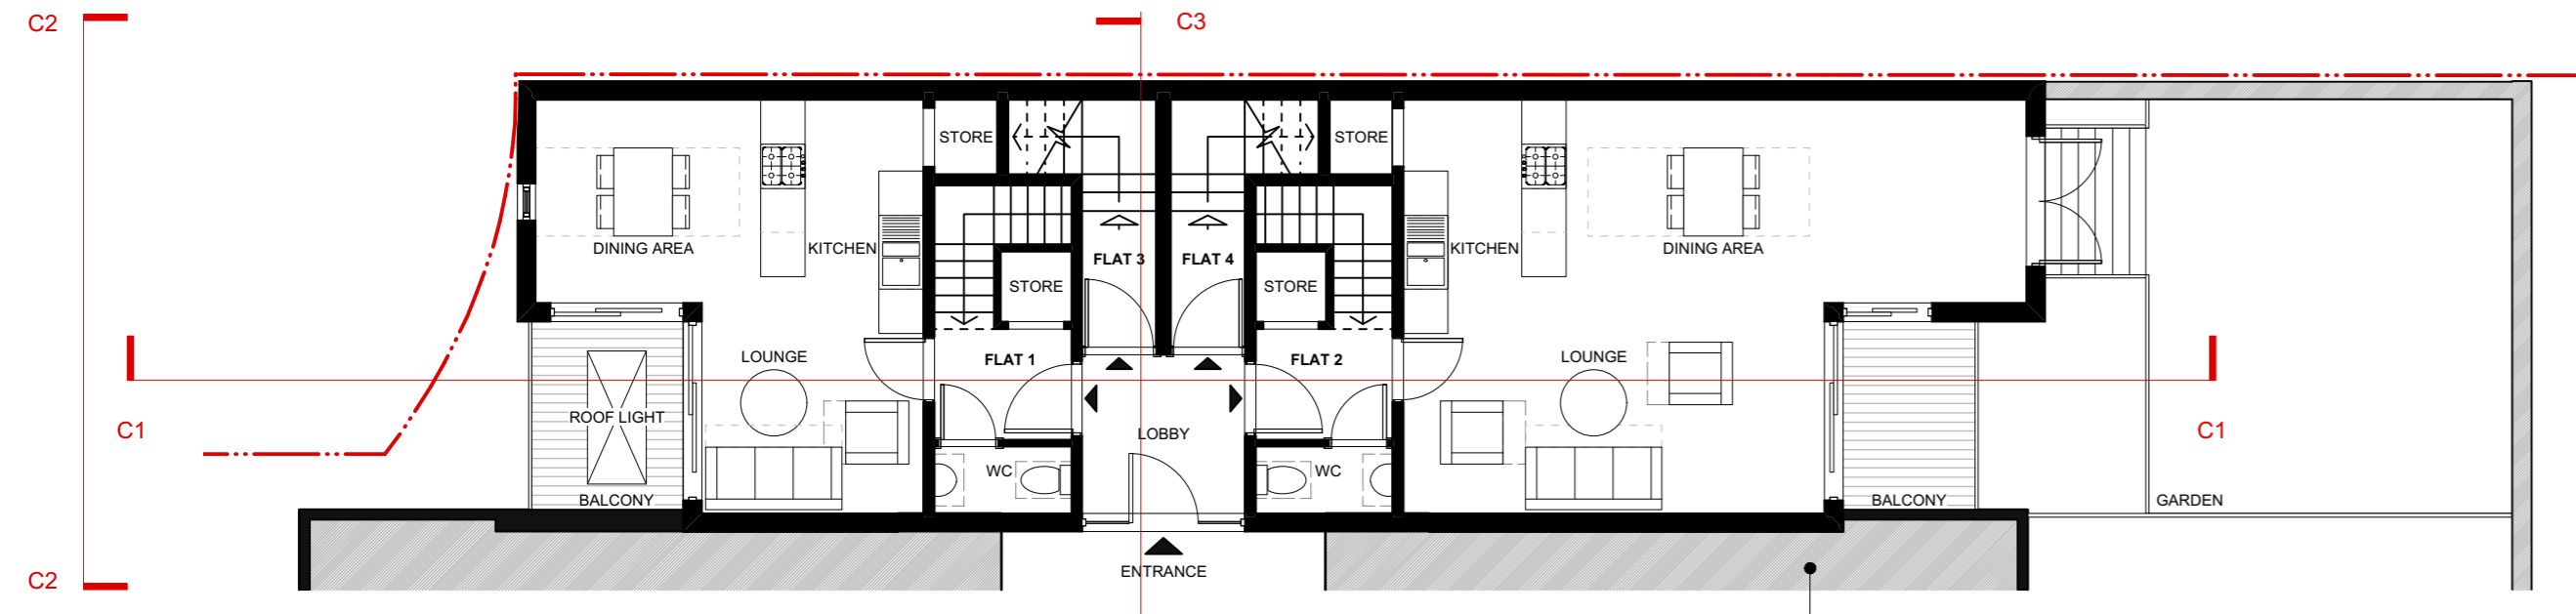


Ground Floor Plan
 Scale 1:100

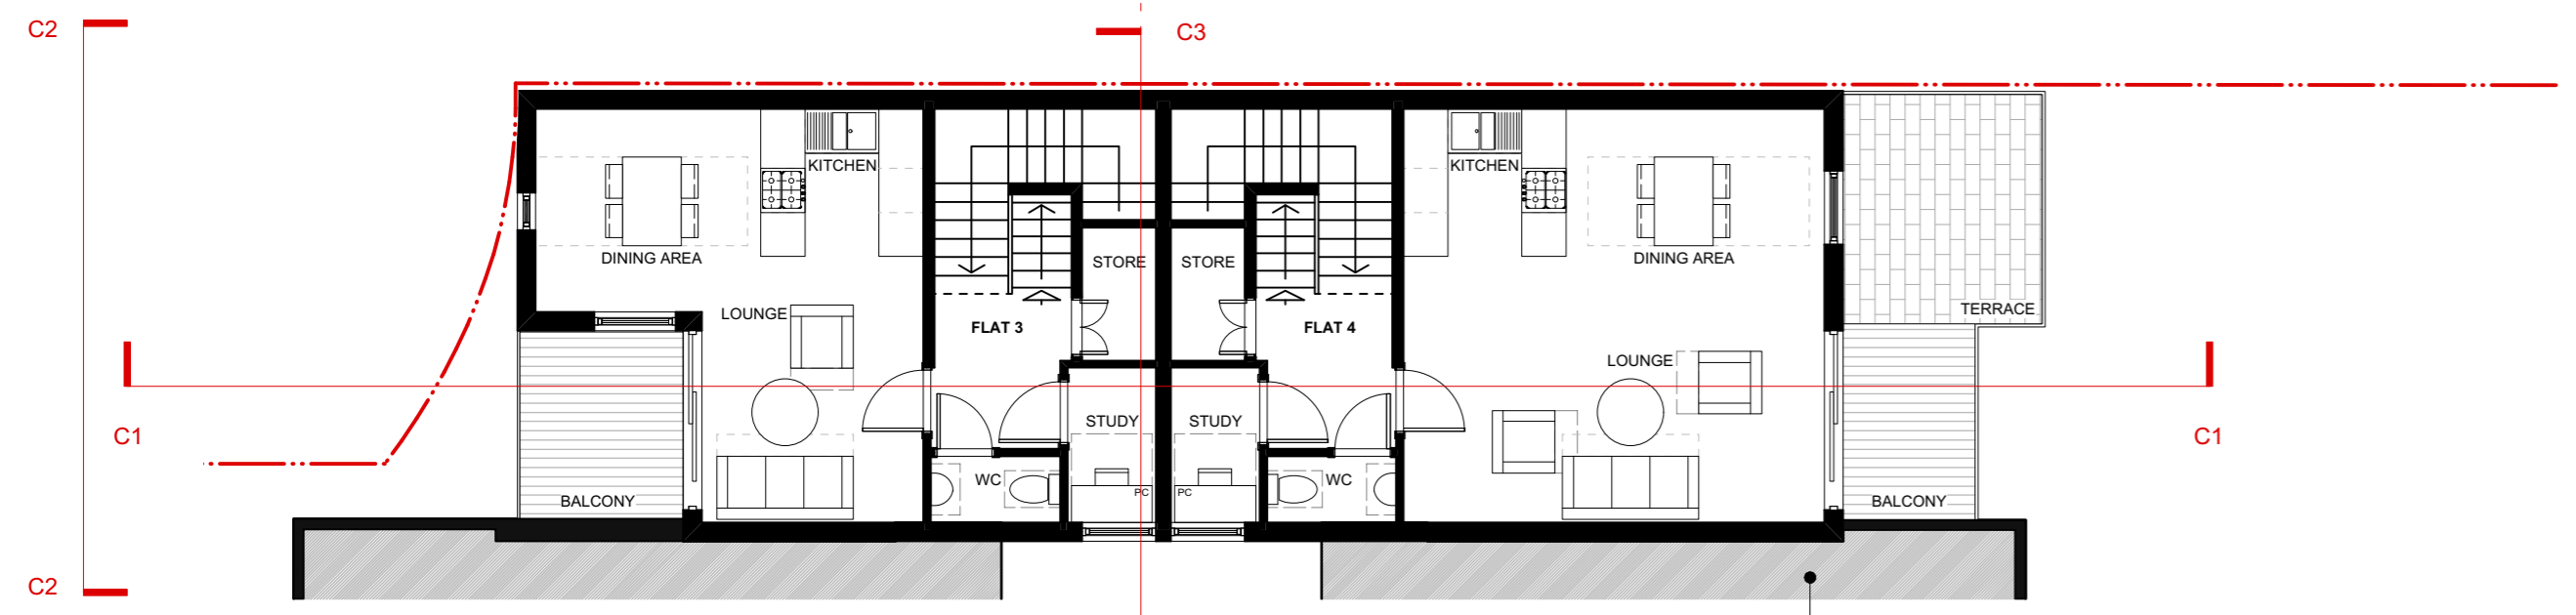


First Floor Plan
 Scale 1:100

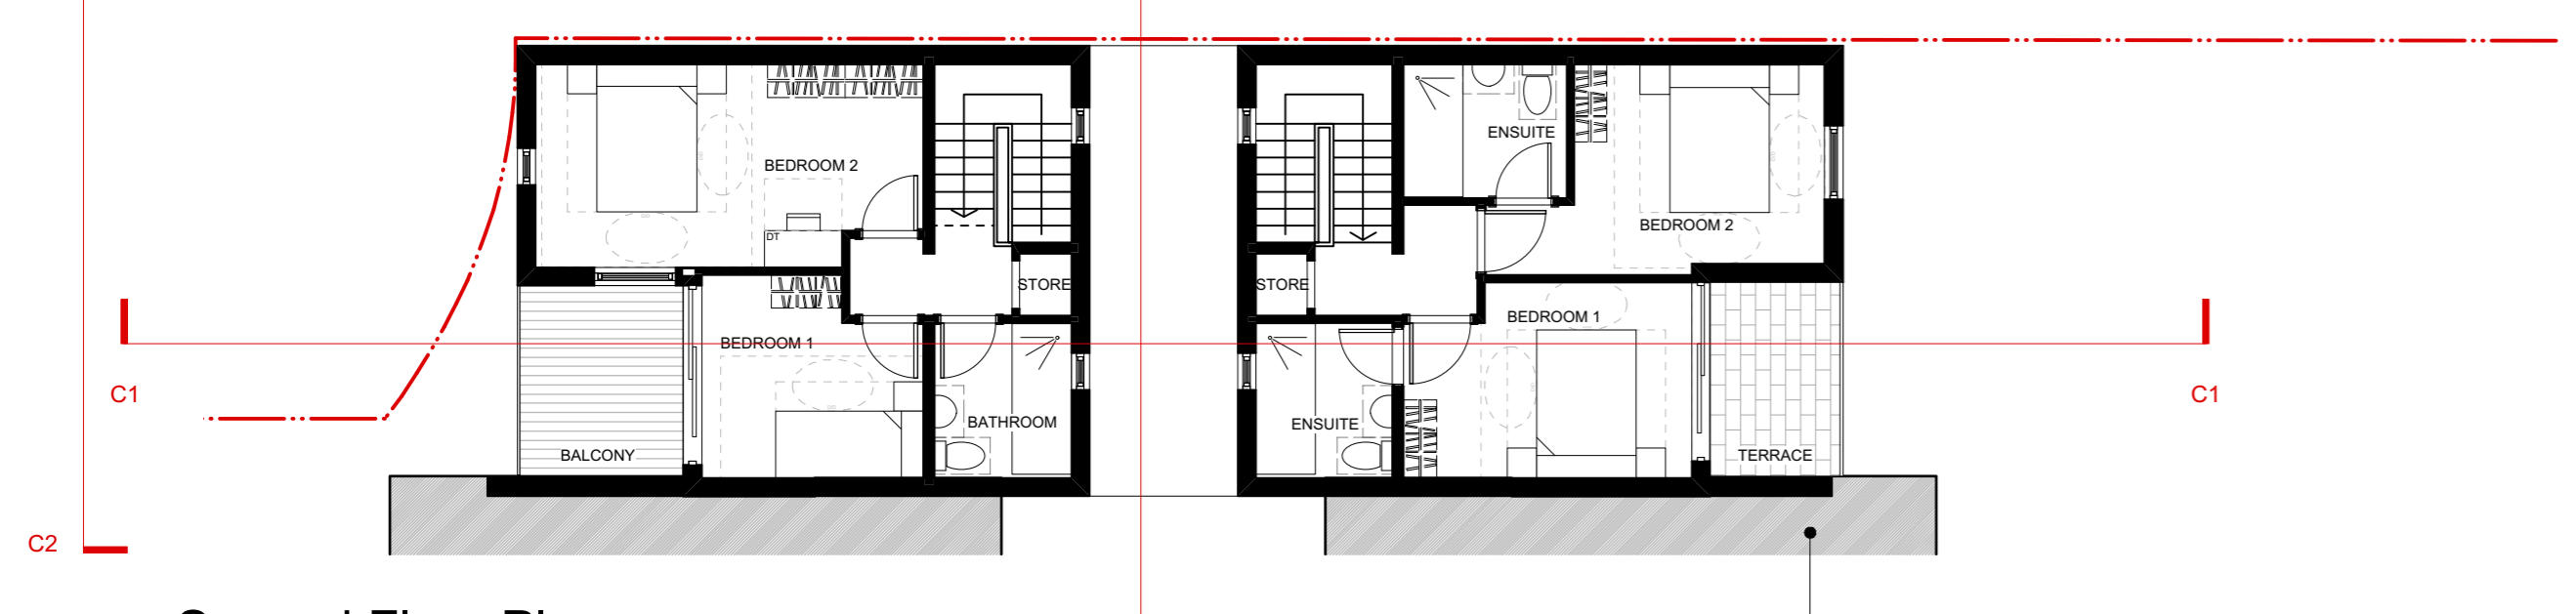


Second Floor Plan
 Scale 1:100
4 Maisonettes
 Scale 1:100

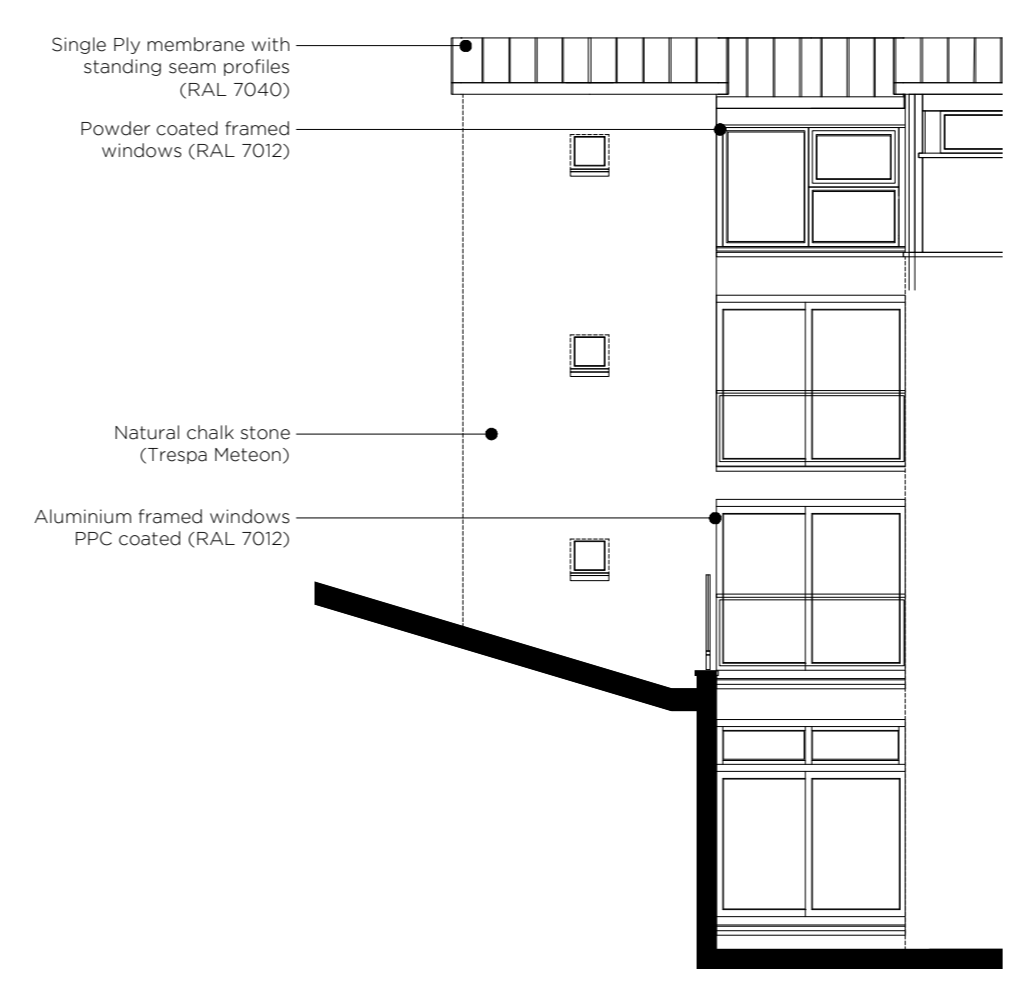

Side Elevation C2
 Scale 1:100

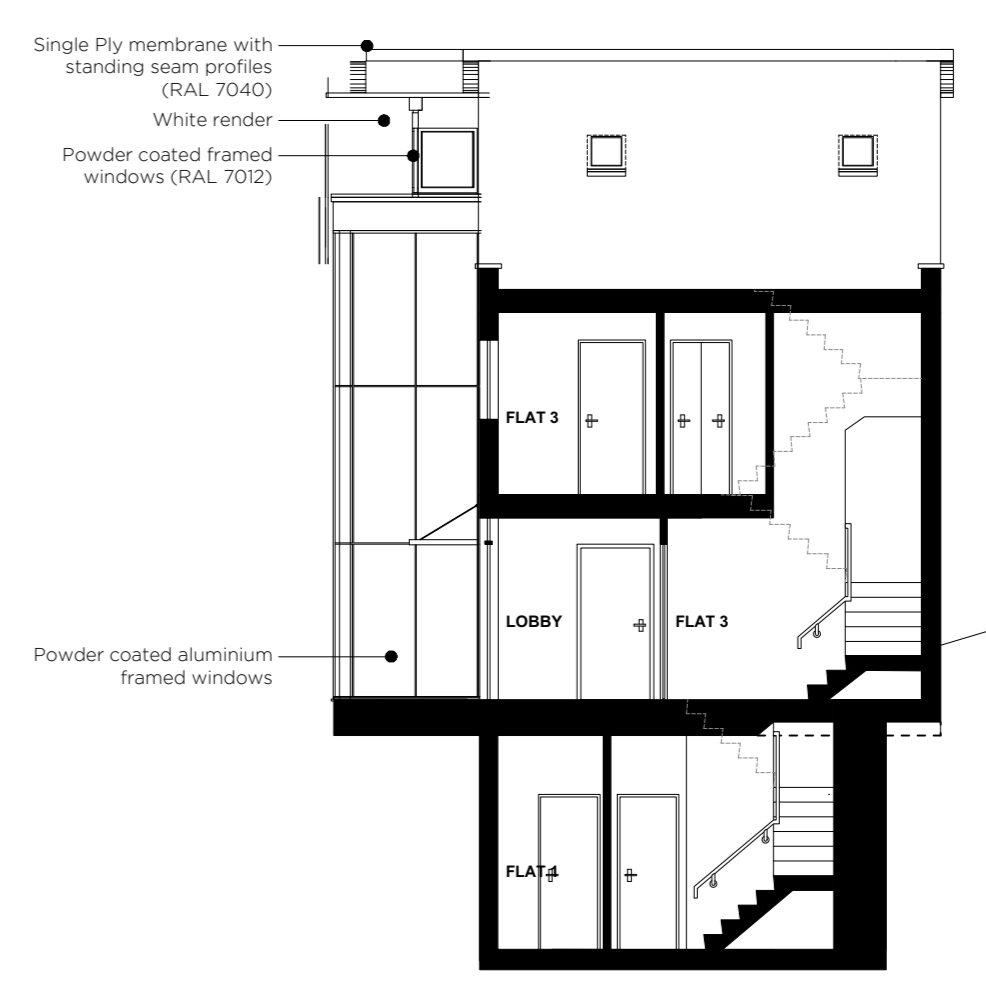

Section C3
 Scale 1:100

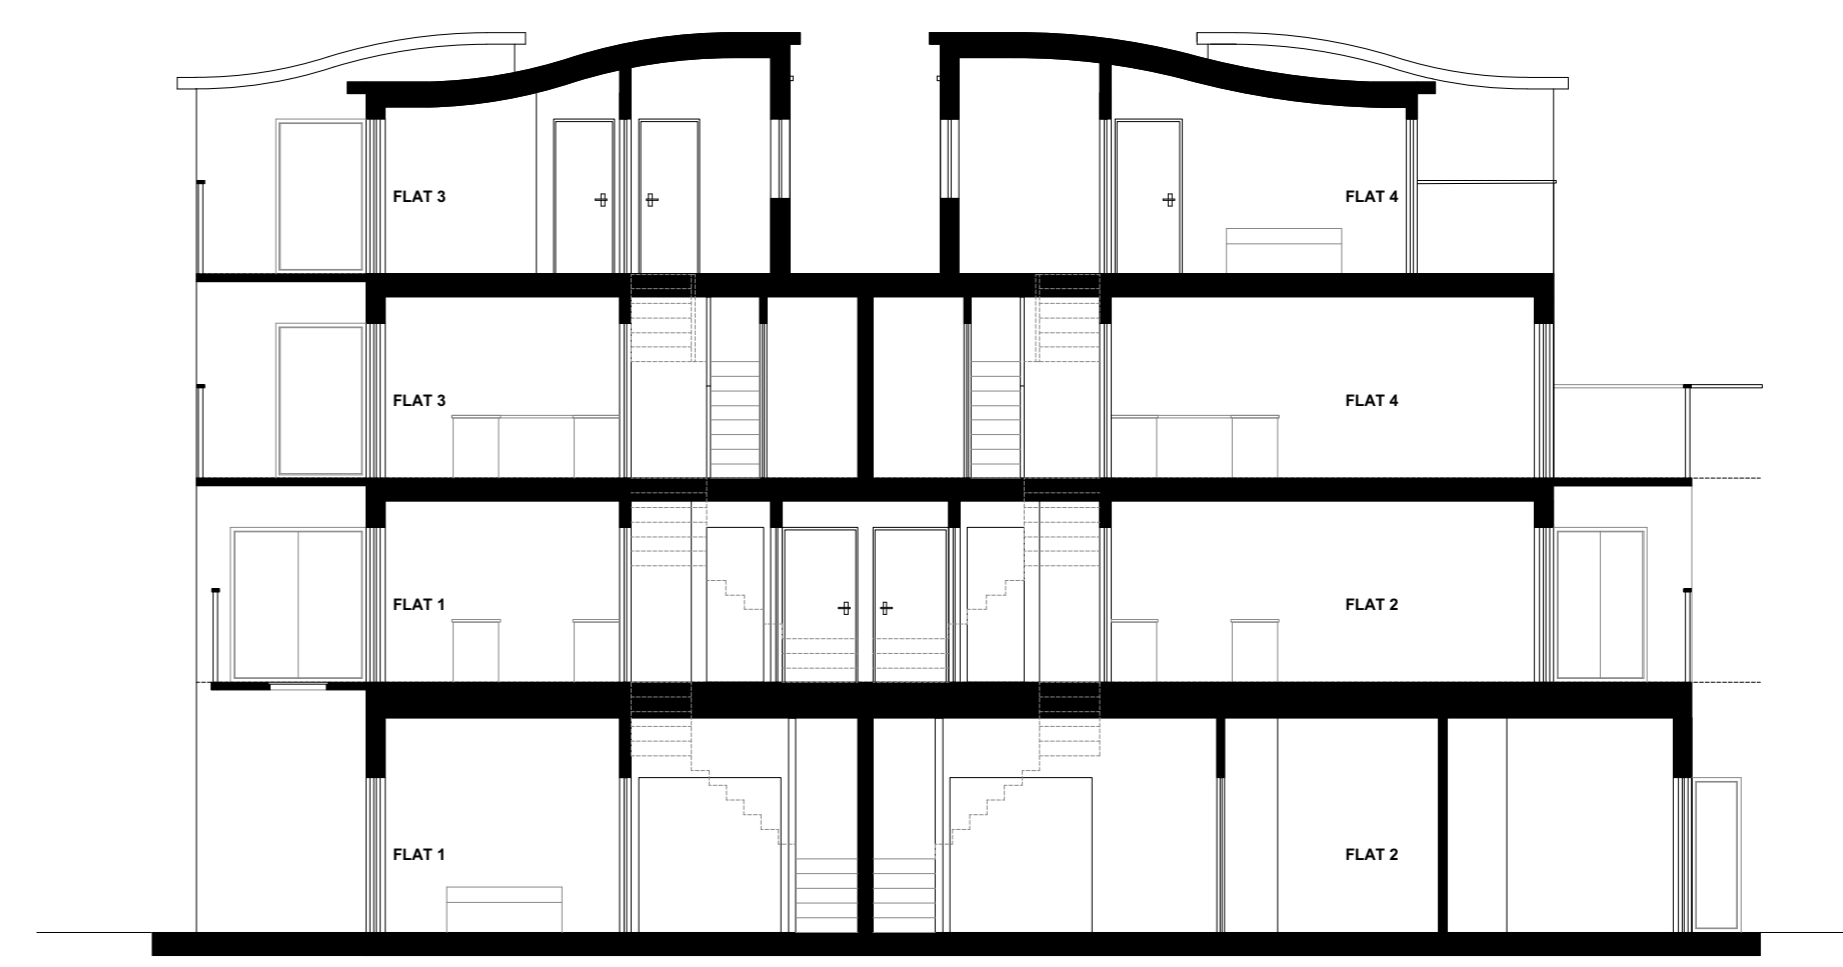

Section C1
 Scale 1:100