


Pre-existing Front Elevation



Felaw Maltings, 44 Felaw Street, Ipswich, Suffolk IP2 8SJ TEL: 01473 407911 EMAIL: enquiries@planningdirect.co.uk WEBSITE: www.planningdirect.co.uk		
CLIENT DETAILS: Artem Kramin		
TITLE: 181 Drury Lane, Covent Garden, London, WC2B 5QF - Pre-existing Front elevation		
DATE: 25.09.19	SCALE: 1:50	SHEET SIZE: A3
PROJECT DETAILS: Change of use from A1 to D2 in the property		
NB: Drawings are not for construction purposes		
DRAWN BY: CC	EMAIL: enquiries@planningdirect.co.uk	
PROJECT REF: 0399-JL-Kramin	DRAWING NUMBER: 1	REVISION: 1

Scale 1:50

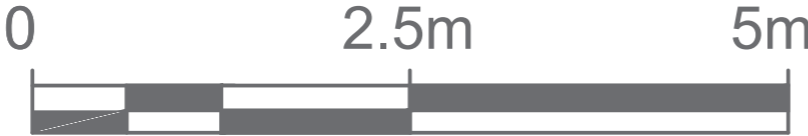

Existing Front Elevation



Felaw Maltings, 44 Felaw Street, Ipswich, Suffolk IP2 8SJ TEL: 01473 407911 EMAIL: enquiries@planningdirect.co.uk WEBSITE: www.planningdirect.co.uk		
CLIENT DETAILS: Artem Kramin		
TITLE: 181 Drury Lane, Covent Garden, London, WC2B 5QF - Existing Front elevation		
DATE: 25.09.19	SCALE: 1:50	SHEET SIZE: A3
PROJECT DETAILS: Change of use from A1 to D2 in the property		
NB: Drawings are not for construction purposes		
DRAWN BY: CC	EMAIL: enquiries@planningdirect.co.uk	
PROJECT REF: 0399-JL-Kramin	DRAWING NUMBER: 2	REVISION: 2

Scale 1:50

