


**MATERIALS**

**BROWN HOUSE**  
 018 WATERPROOF CEMENT RENDER  
 PAINTED WHITE  
 FACING BRICKWORK TO MATCH  
 PREVIOUS PHASES OF  
 DEVELOPMENT  
 ALUMINIUM WINDOWS PAINTED WHITE  
 WHITE HORIZONTAL BOARDING

METAL BALCONY BALUSTADING  
 PAINTED WHITE

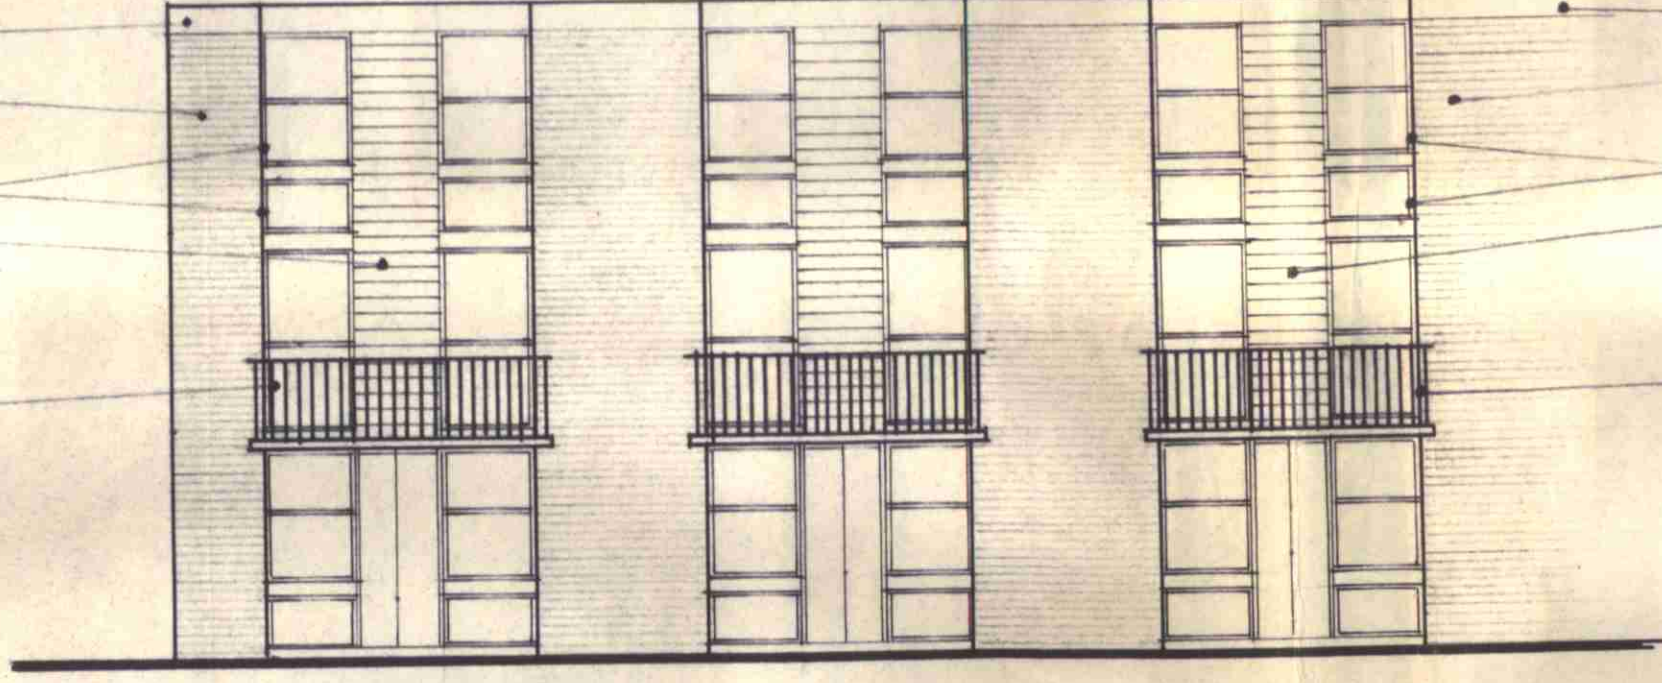


GARDEN ELEVATION.

**MATERIALS**

**WHITE HOUSE**  
 018 WATERPROOF CEMENT RENDER  
 PAINTED WHITE.  
 FLETTON BRICKWORK PAINTED WHITE  
 AS PREVIOUS PHASES OF DEVELOPMENT  
 ALUMINIUM WINDOWS PAINTED WHITE  
 BLACK PAINTED HORIZONTAL BOARDING

METAL BALCONY BALUSTADING  
 PAINTED WHITE.

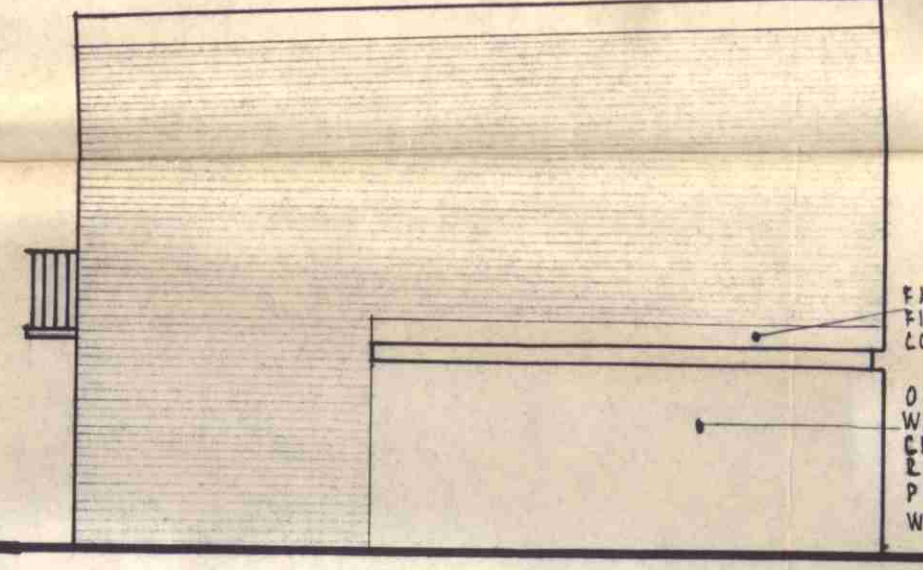


FLANK WALL ELEVATION.


**BROWN HOUSE**

FACING BRICKWORK TO MATCH  
 PREVIOUS PHASES OF DEVELOPMENT  
 ALUMINIUM WINDOWS PAINTED WHITE  
 WHITE HORIZONTAL BOARDING


**BROWN & WHITE HOUSES**  
 FAIRFACE FINISH CONCRETE  
 PAINTED WHITE  
 018 WATERPROOF CEMENT RENDER  
 PAINTED WHITE

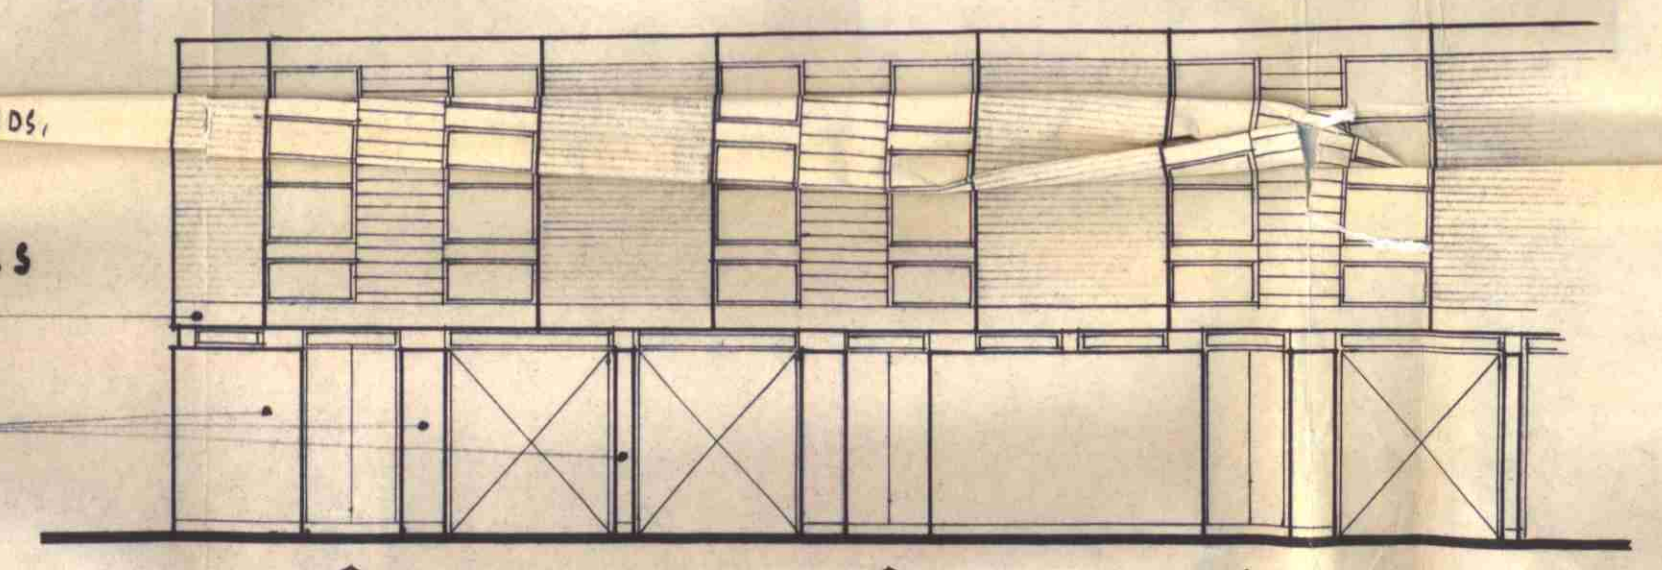


ROAD ELEVATION.

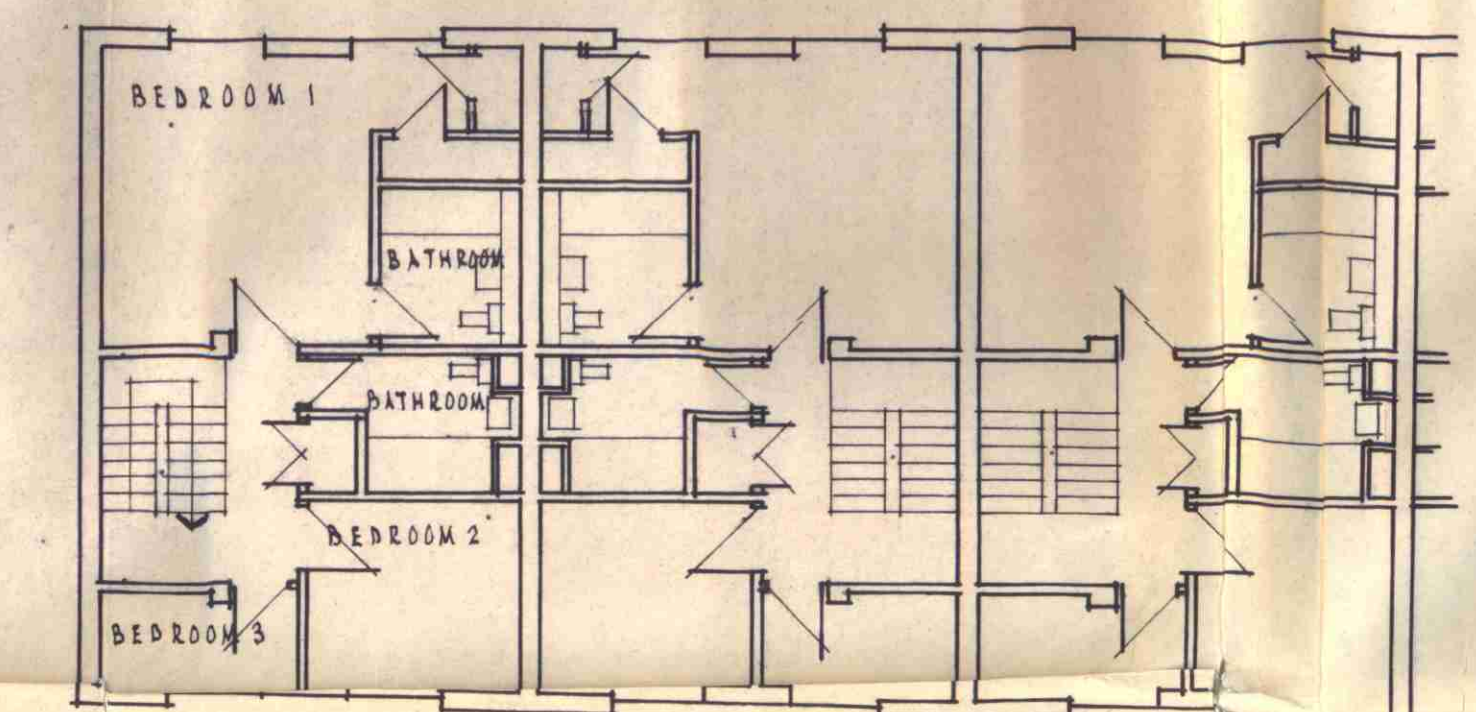

SECOND FLOOR PLAN.

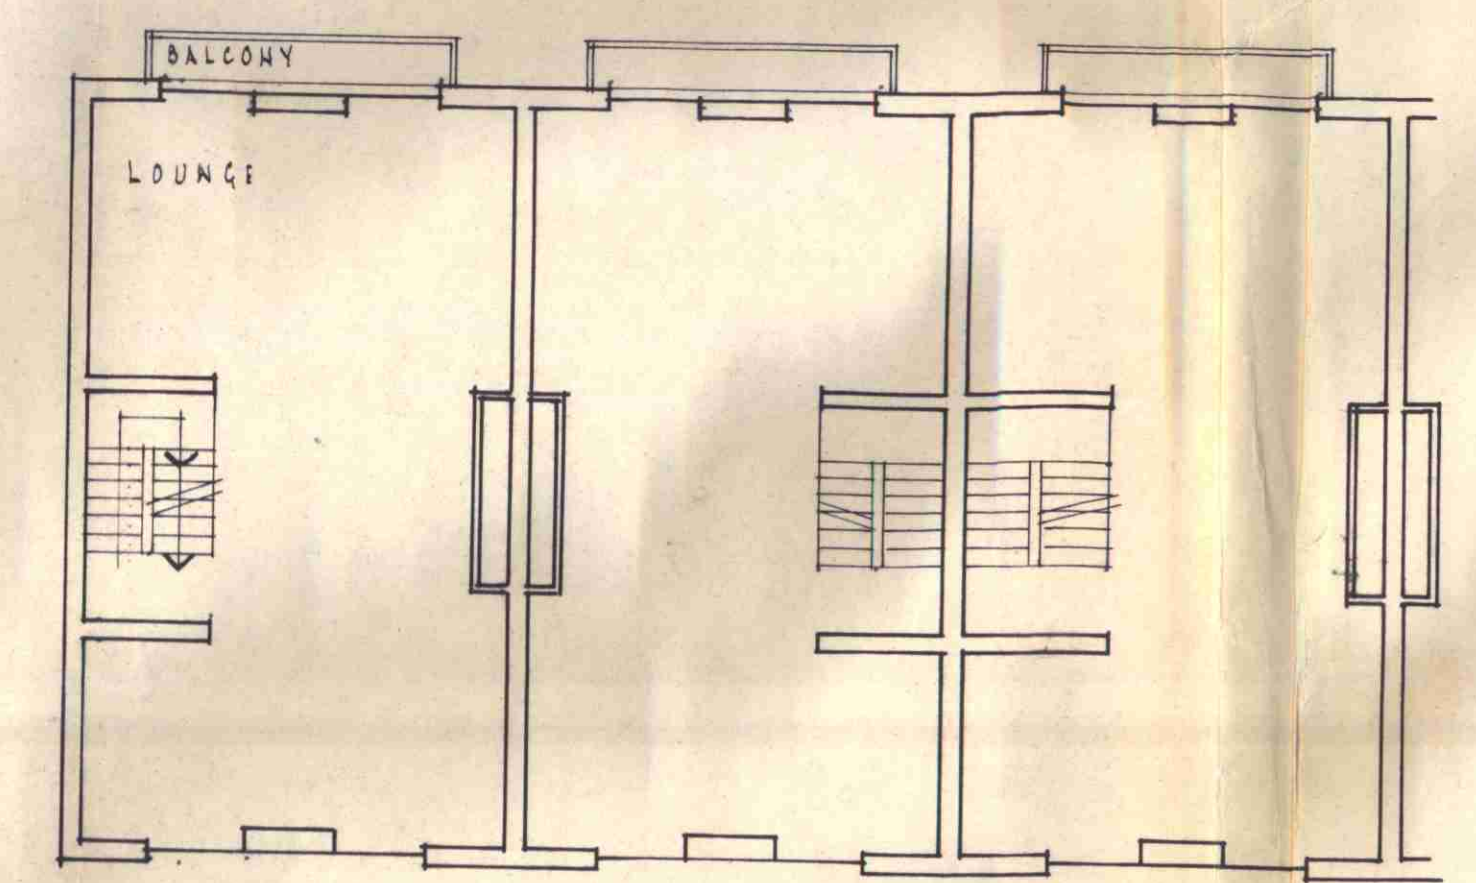

FIRST FLOOR PLAN.

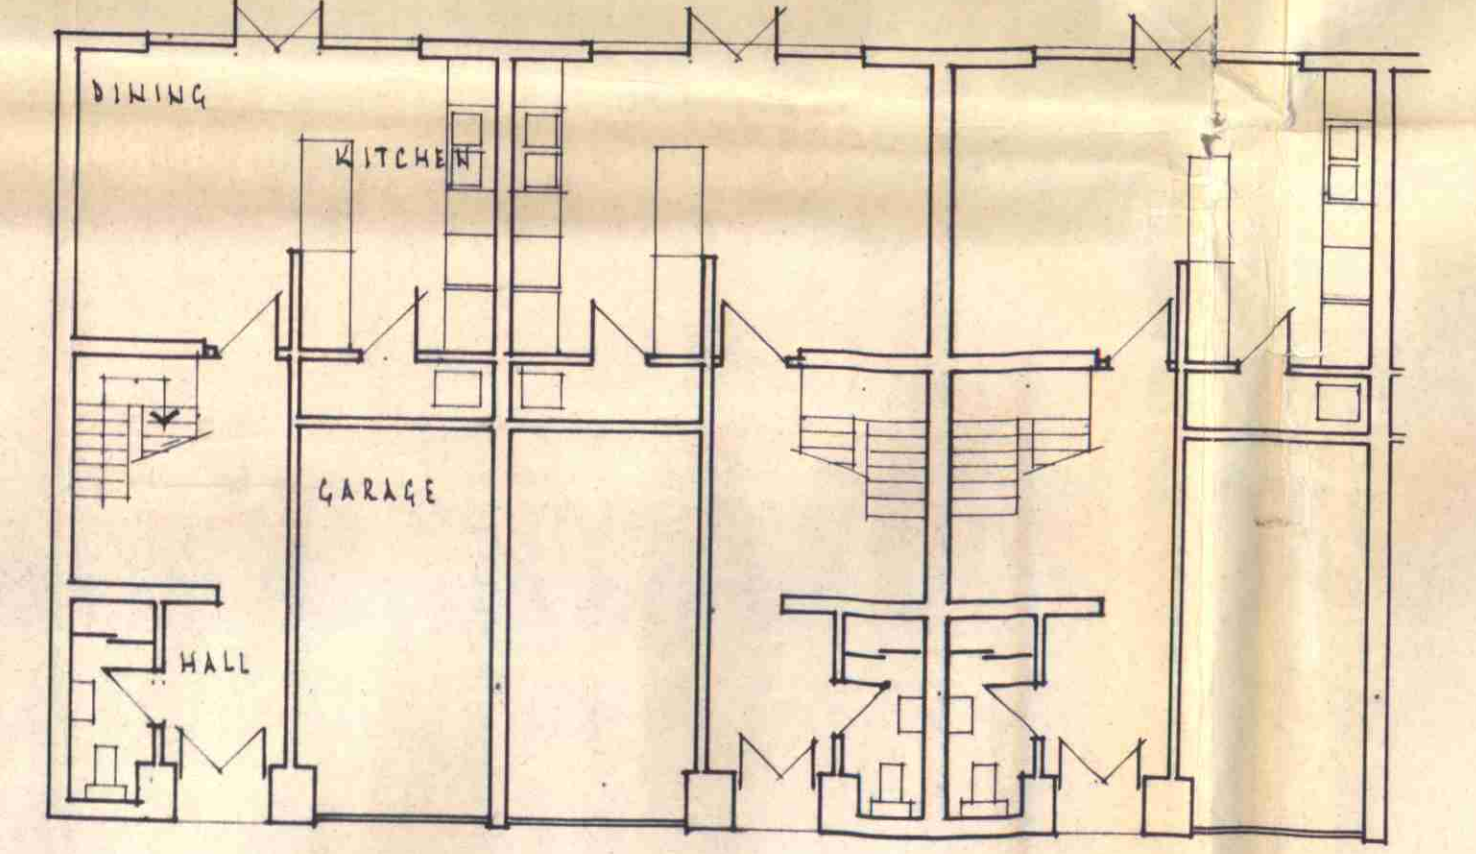


GROUND FLOOR PLAN.

**HOUSE TYPES:**  
 WHITE 3 STOREY  
 BROWN 3 STOREY


**MATERIALS**

018 THK WATERPROOF  
 CEMENT RENDER  
 METAL BALUSTADING  
 PAINTED WHITE  
 FACING BRICKWORK TO  
 MATCH PREVIOUS  
 PHASES OF DEVELOPMENT


ALUMINIUM WINDOWS  
 PAINTED WHITE  
 WHITE HORIZONTAL  
 BOARDING  
 018 WATERPROOF CEMENT  
 RENDER PAINTED WHITE

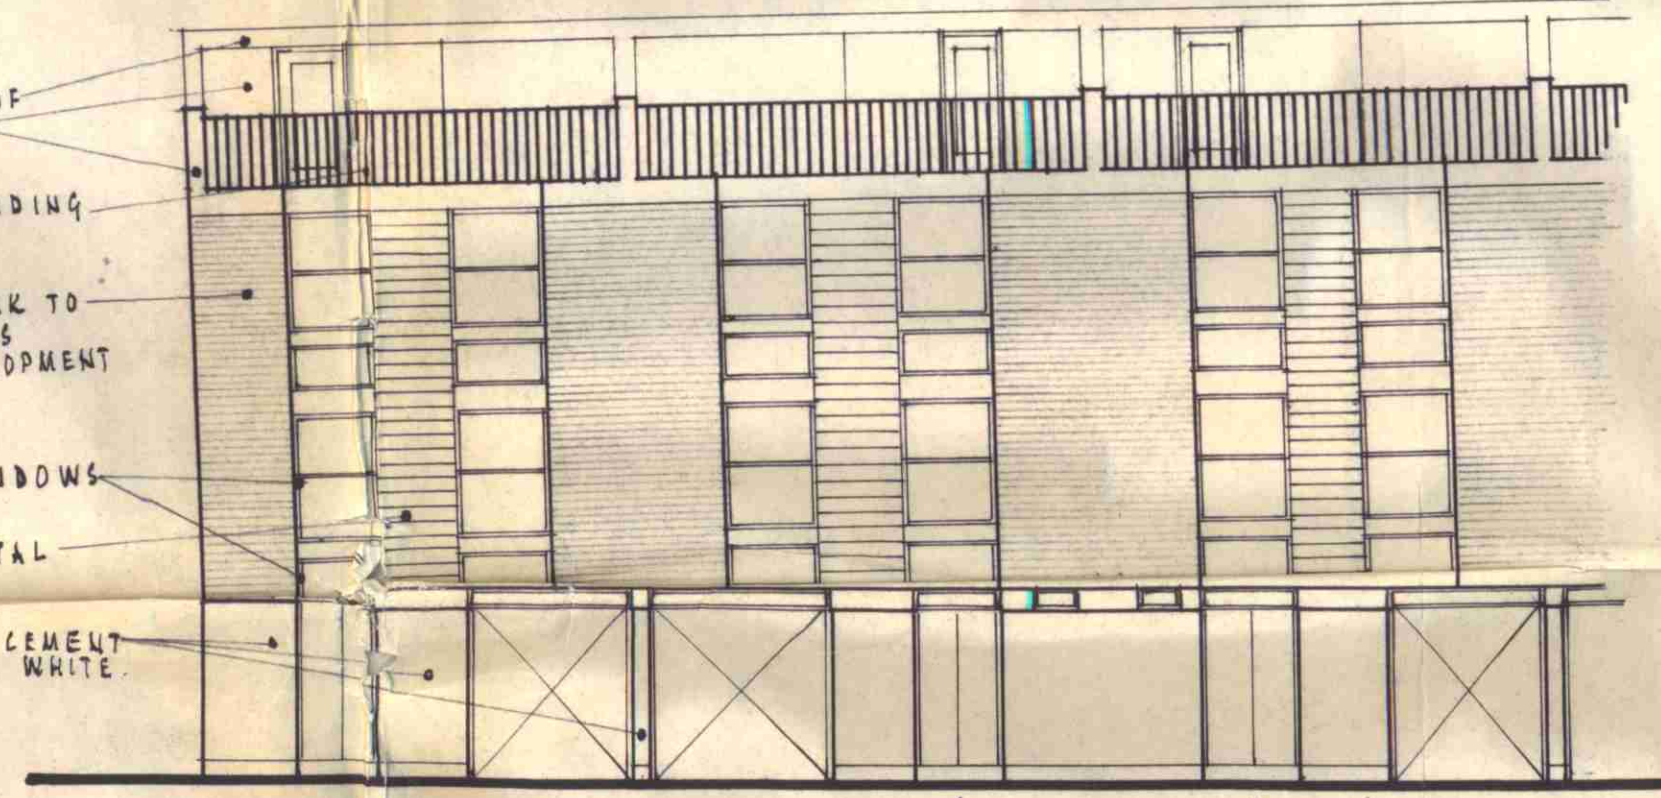


ROAD ELEVATION

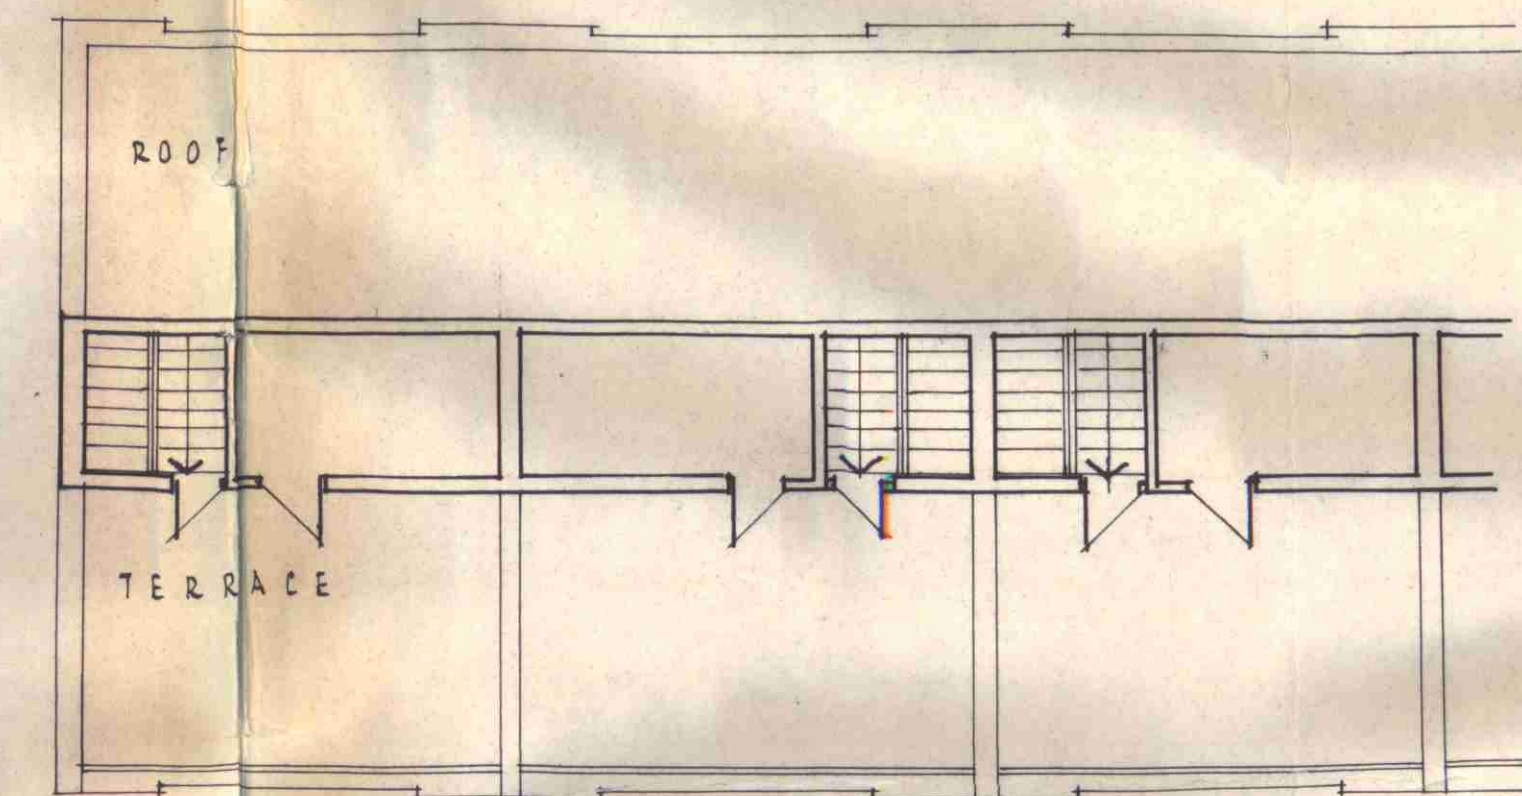


ROOF (7<sup>TH</sup> LEVEL) PLAN

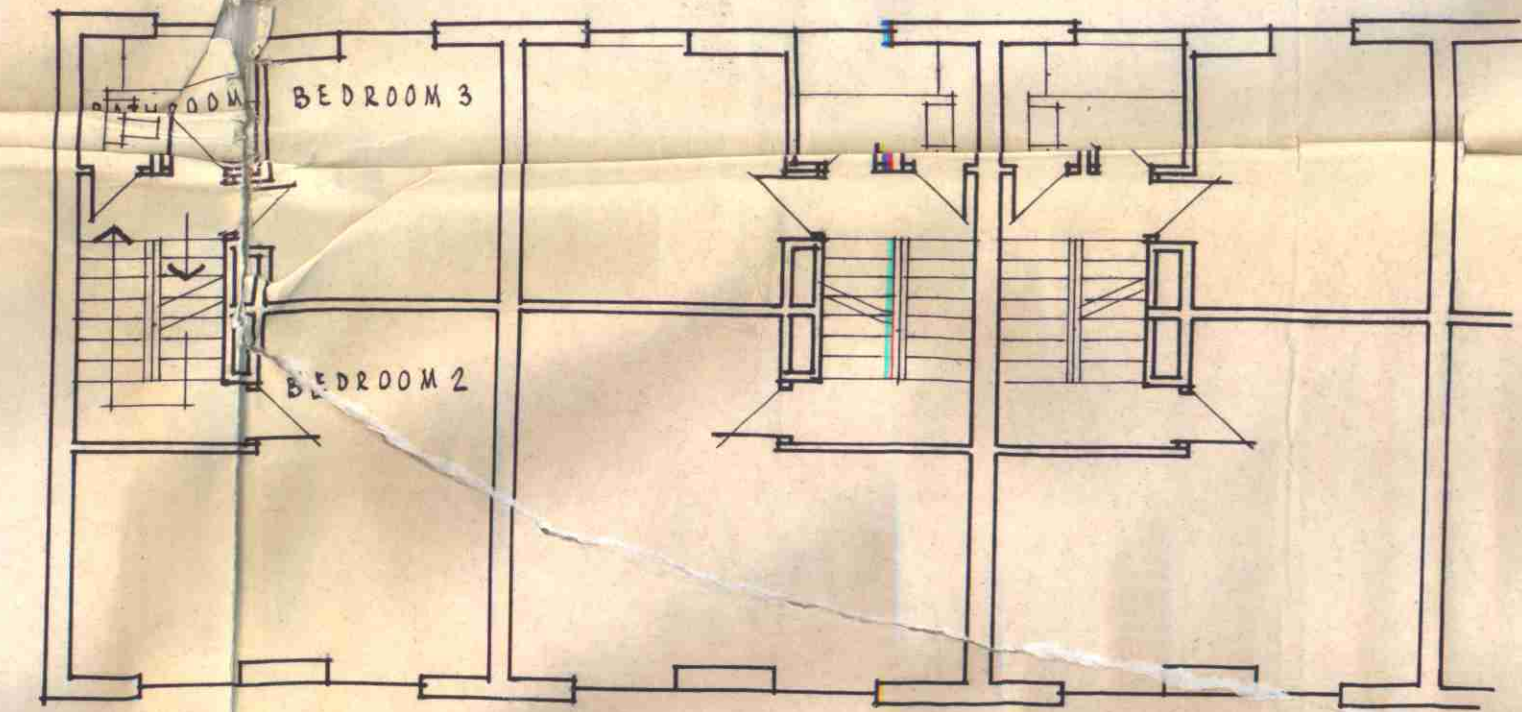


SECOND FLOOR (5<sup>TH</sup> & 6<sup>TH</sup> LEVEL) PLAN

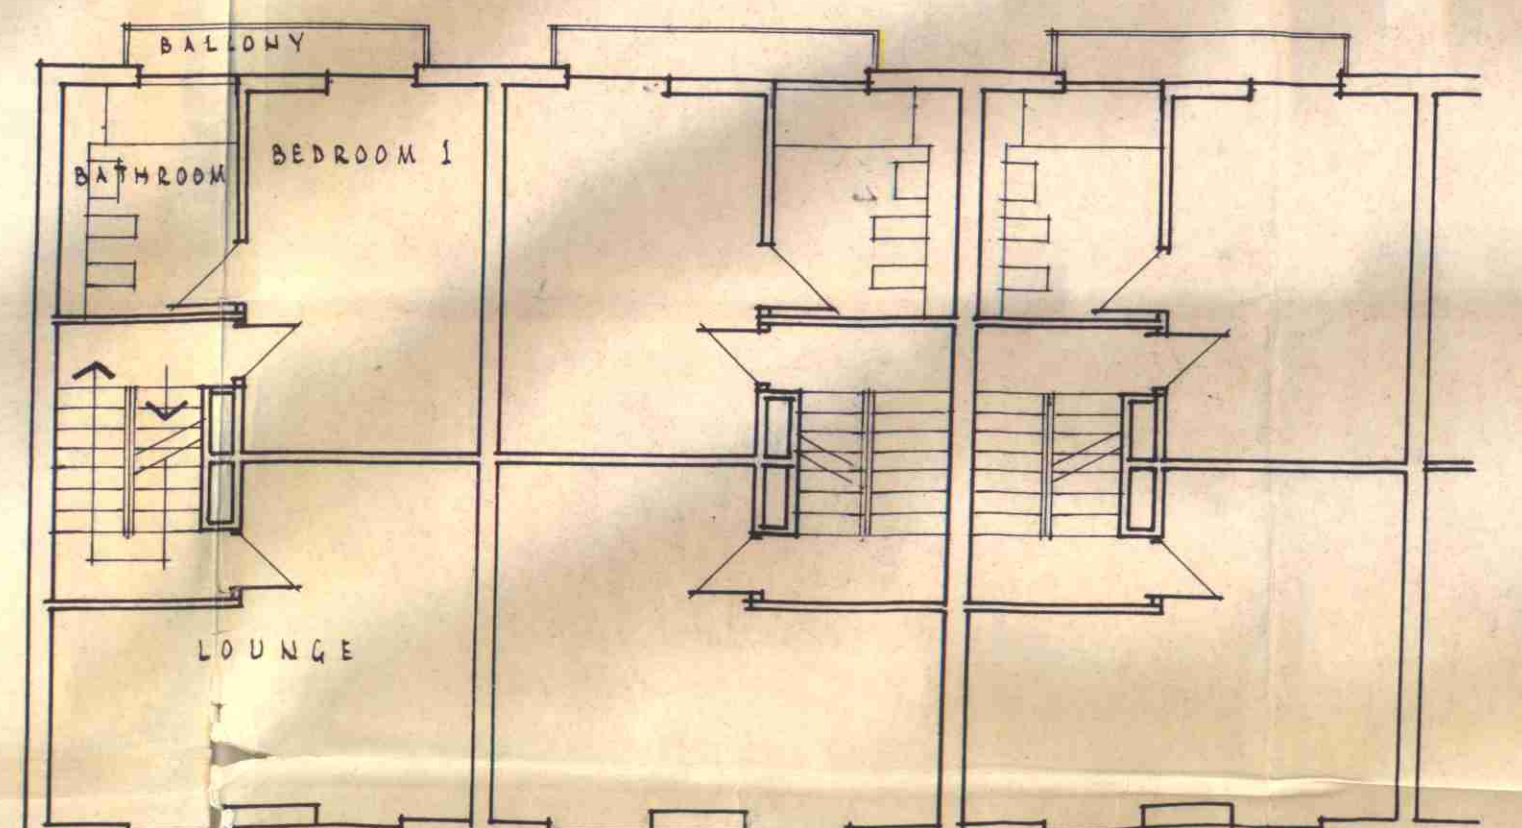


FIRST FLOOR (3<sup>RD</sup> & 4<sup>TH</sup> LEVEL) PLAN

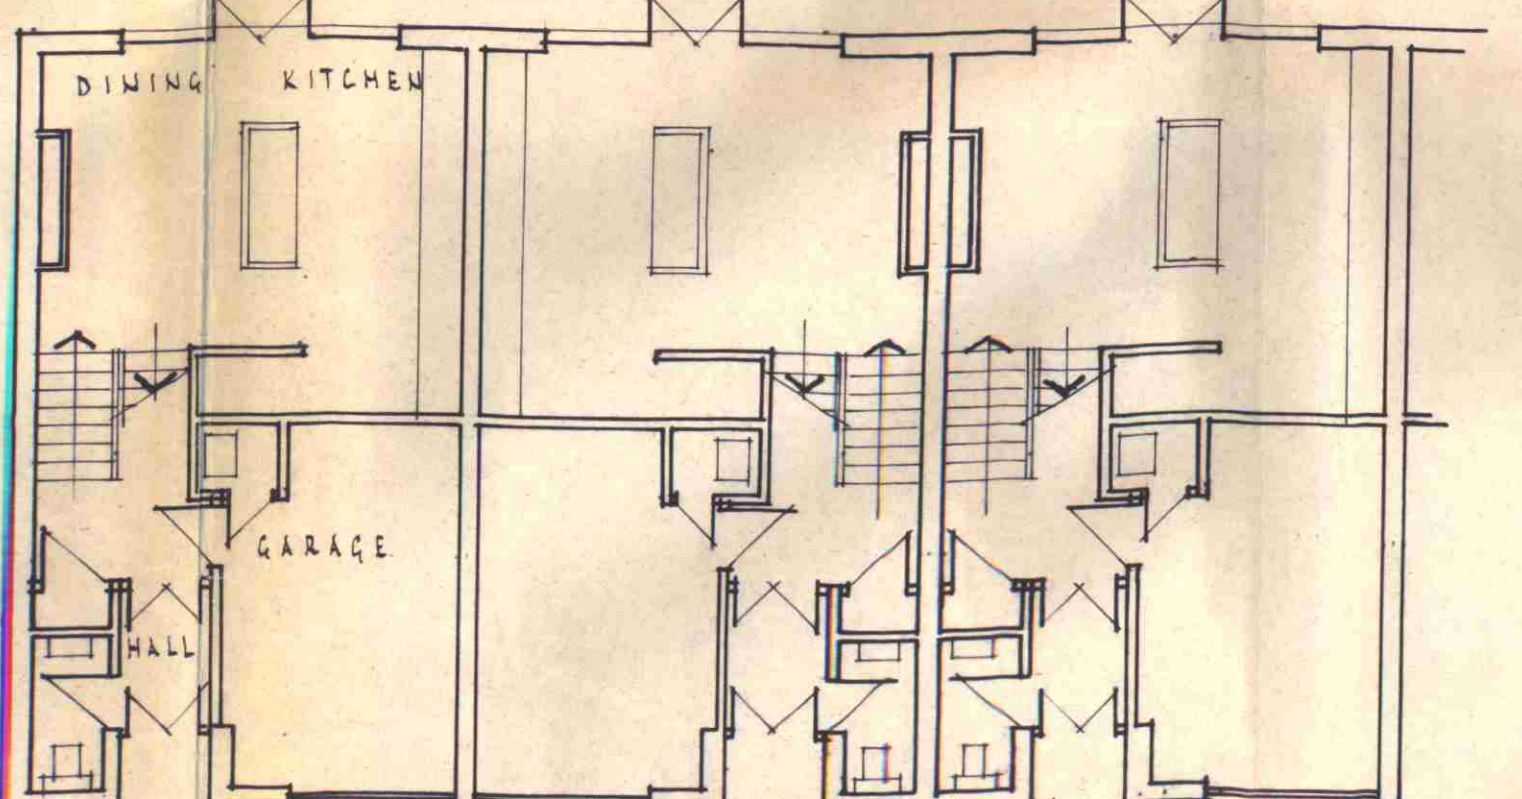

GROUND FLOOR (1<sup>ST</sup> & 2<sup>ND</sup> LEVEL) PLAN

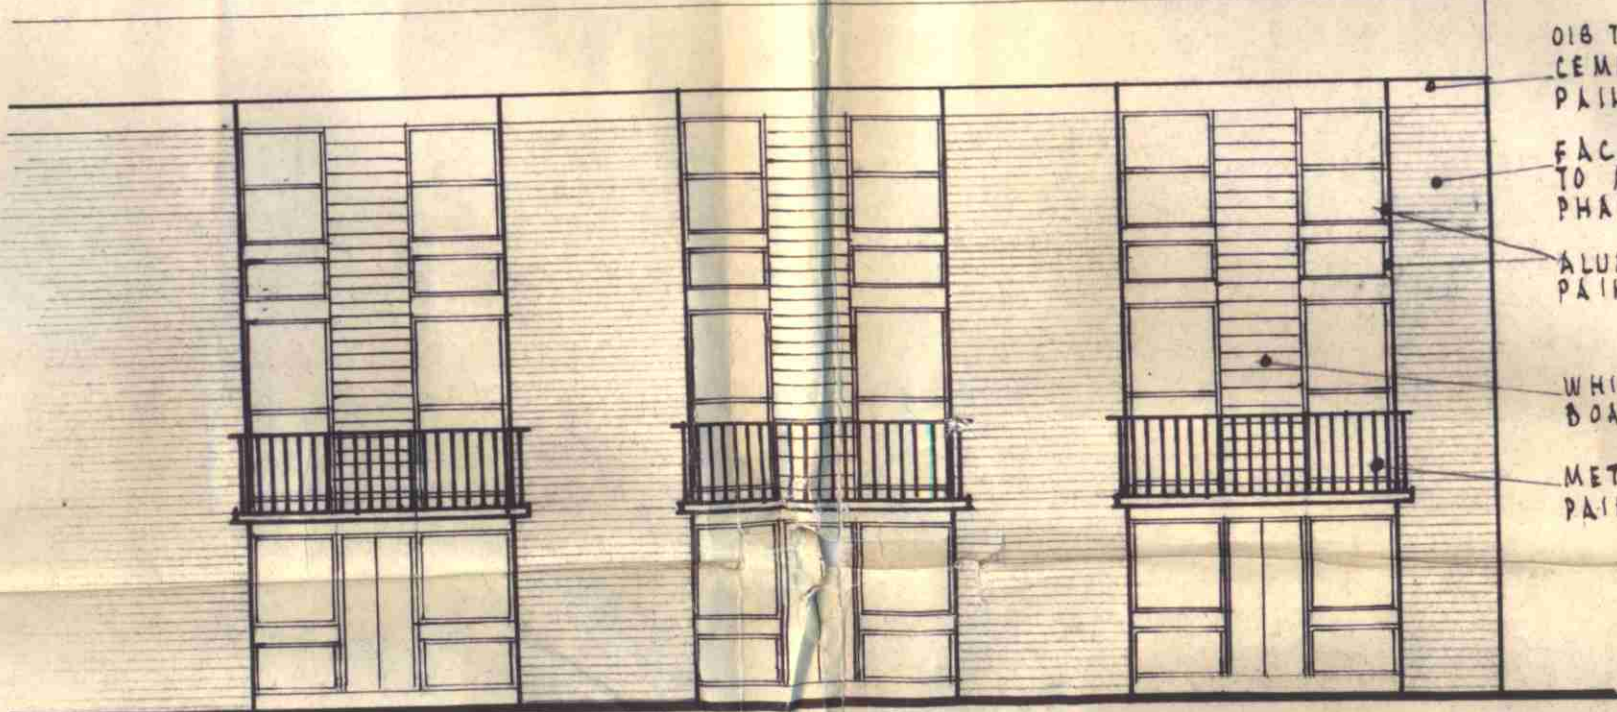

GARDEN ELEVATION.

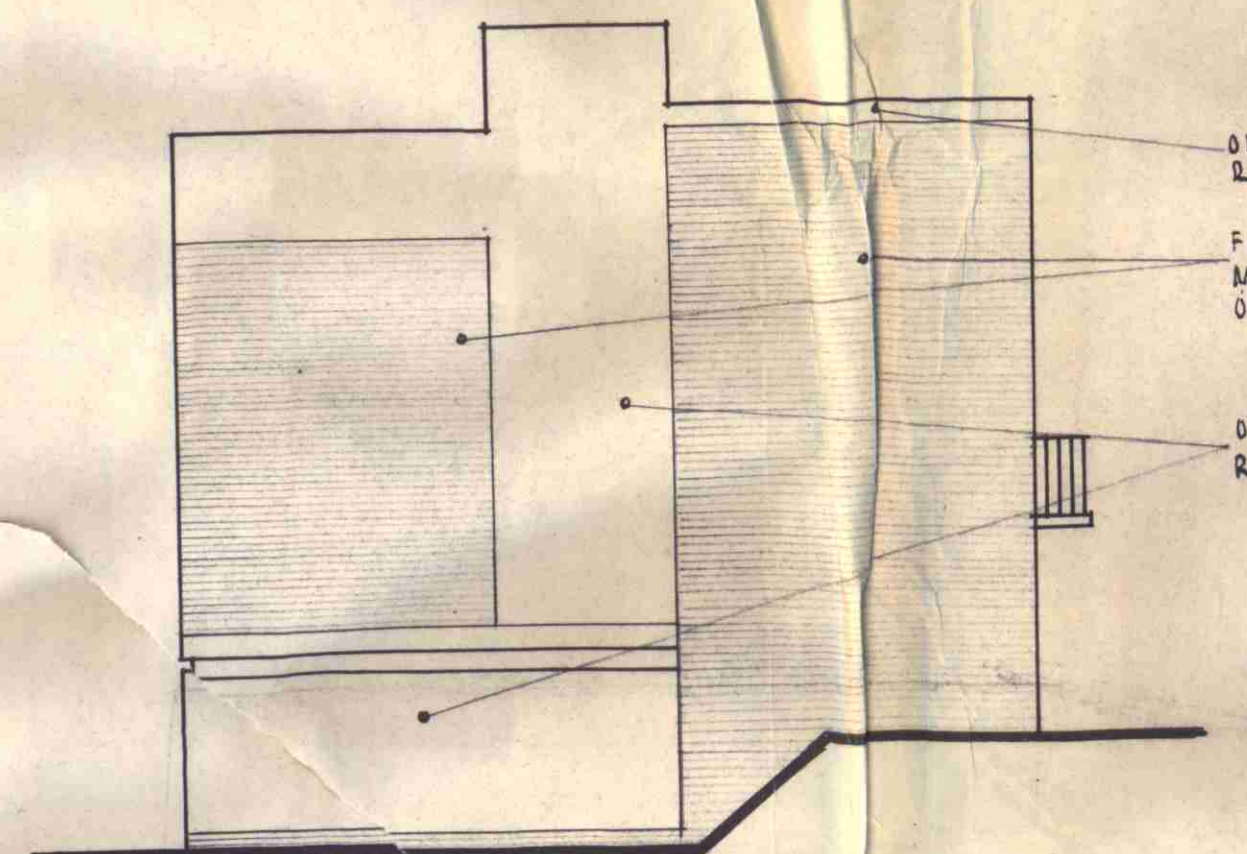

FLANK WALL ELEVATION

**MATERIALS**

018 THK WATERPROOF  
 CEMENT RENDER  
 PAINTED WHITE  
 FACING BRICKWORK  
 TO MATCH PREVIOUS  
 PHASES OF DEVELOPMENT  
 ALUMINIUM WINDOWS  
 PAINTED WHITE  
 WHITE HORIZONTAL  
 BOARDING  
 METAL BALUSTADING  
 PAINTED WHITE.

018 WATERPROOF CEMENT  
 RENDER PAINTED WHITE  
 FACING BRICKWORK TO  
 MATCH PREVIOUS PHASES  
 OF DEVELOPMENT  
 018 WATERPROOF CEMENT  
 RENDER PAINTED WHITE.

**CHALCOTS DEVELOPMENTS LIMITED**  
 CARLTON HOUSE  
 100, GEORGE STREET  
 LONDON, W.1 (A.M. 60)

JOHN N. REDWOOD A.R.B.A.  
 GROUP ARCHITECT.

**HOUSE TYPES  
 EXTERNAL FINISHES**

DRAWN J.F. DATE 18-5-77 CHECKED  
 SCALES 1:100 REVISION  
 DRAWING NUMBER D6/102

PROJECT  
**CHALCOTS  
 HOUSING  
 DEVELOPMENT S.  
 HAMPSTEAD.**

LONDON BOROUGH OF CAMDEN  
 TOWN AND COUNCIL PLANNING ACTS  
 20 JAN 1977  
 PLANS APPROVED  
 ON BEHALF OF THE COUNCIL

LONDON BOROUGH OF CAMDEN  
 TOWN AND COUNCIL PLANNING ACTS  
 20 JAN 1977  
 PLANS APPROVED  
 ON BEHALF OF THE COUNCIL

**HOUSE TYPE:**  
 BROWN 3 STOREY SPLIT LEVEL

CTPHS 1/17 (11/1) 2/600