



- NOTES:
- SITE BOUNDARY
  - 1 bed 2 person unit
  - 2 bed 4 person unit
  - 3 bed 5 person unit
  - 4 bed 5 person unit
  - 5 bed 6 person unit
  - TRA Hall
  - ⊙ CYCLE STORES  
REFER TO DESIGN & ACCESS  
STATEMENT DRAWING P150  
FOR LAYOUTS
  - ▲ COMMUNAL ENTRANCES
  - △ INDIVIDUAL ENTRANCES
  - ↑ SERVICE ENTRANCES
  - INTERNAL LAYOUTS SHOWN  
FOR ILLUSTRATIVE  
PURPOSES ONLY

REV	DATE	DETAIL	DRN	CHK
PL03	30.10.14	Door position to Grafton Terrace communal entrance adjusted to suit Secure by Design Requirements. Canopies added to Grafton Terrace.	AA	KR
PL04	27.11.14	Revised corner balconies to south facing units	AA	KR
PL05	08.01.15	Grafton Terrace house and mallochettes updated to accommodate Lifetime Homes guidance	GN	KR

PROJECT TITLE  
**MAITLAND PARK**



DRAWING TITLE  
**GRAFTON GENERAL ARRANGEMENT  
GROUND FLOOR PLAN**

DATE 19/08/2014	SCALE 1:200 @ A1 1:400 @ A3
STATUS PLANNING	DRAWN KR
	CHECKED AA

DRAWING NUMBER  
**MPI\_P\_30**

REVISION  
**PL05**

**CULLINAN STUDIO**  
5 BALDWIN TERRACE LONDON N1 7RU TEL: 020 7704 1975  
PROJECT EMAIL: [maitland@cullinanstudio.com](mailto:maitland@cullinanstudio.com)

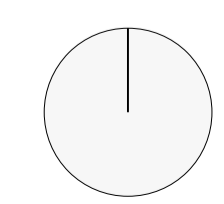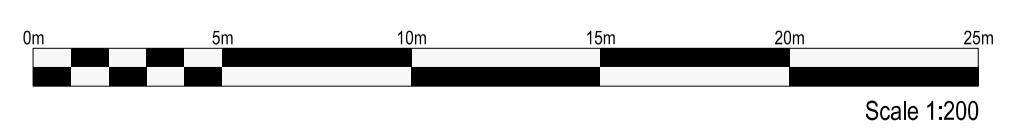

© CULLINAN STUDIO LTD 2013