


NOTES:

- 1 bed 2 person unit
- 2 bed 4 person unit
- 3 bed 5 person unit
- 4 bed 5 person unit
- 5 bed 6 person unit

INTERNAL LAYOUTS SHOWN FOR ILLUSTRATIVE PURPOSES ONLY

Indicative area for PV panels - not for approval. For illustrative purposes only. Final size of area and type of PV to be confirmed during detail design. Please also refer Ramboll's Energy Strategy

REV	DATE	DETAIL	DRN	CHK
PL03	30.10.14	Door position to Grafton Terrace communal entrance adjusted to suit Secure by Design Requirements. Canopies added to Grafton Terrace.	AA	KR
PL04	27.11.14	Revised increased balcony to east facing unit	AA	KR

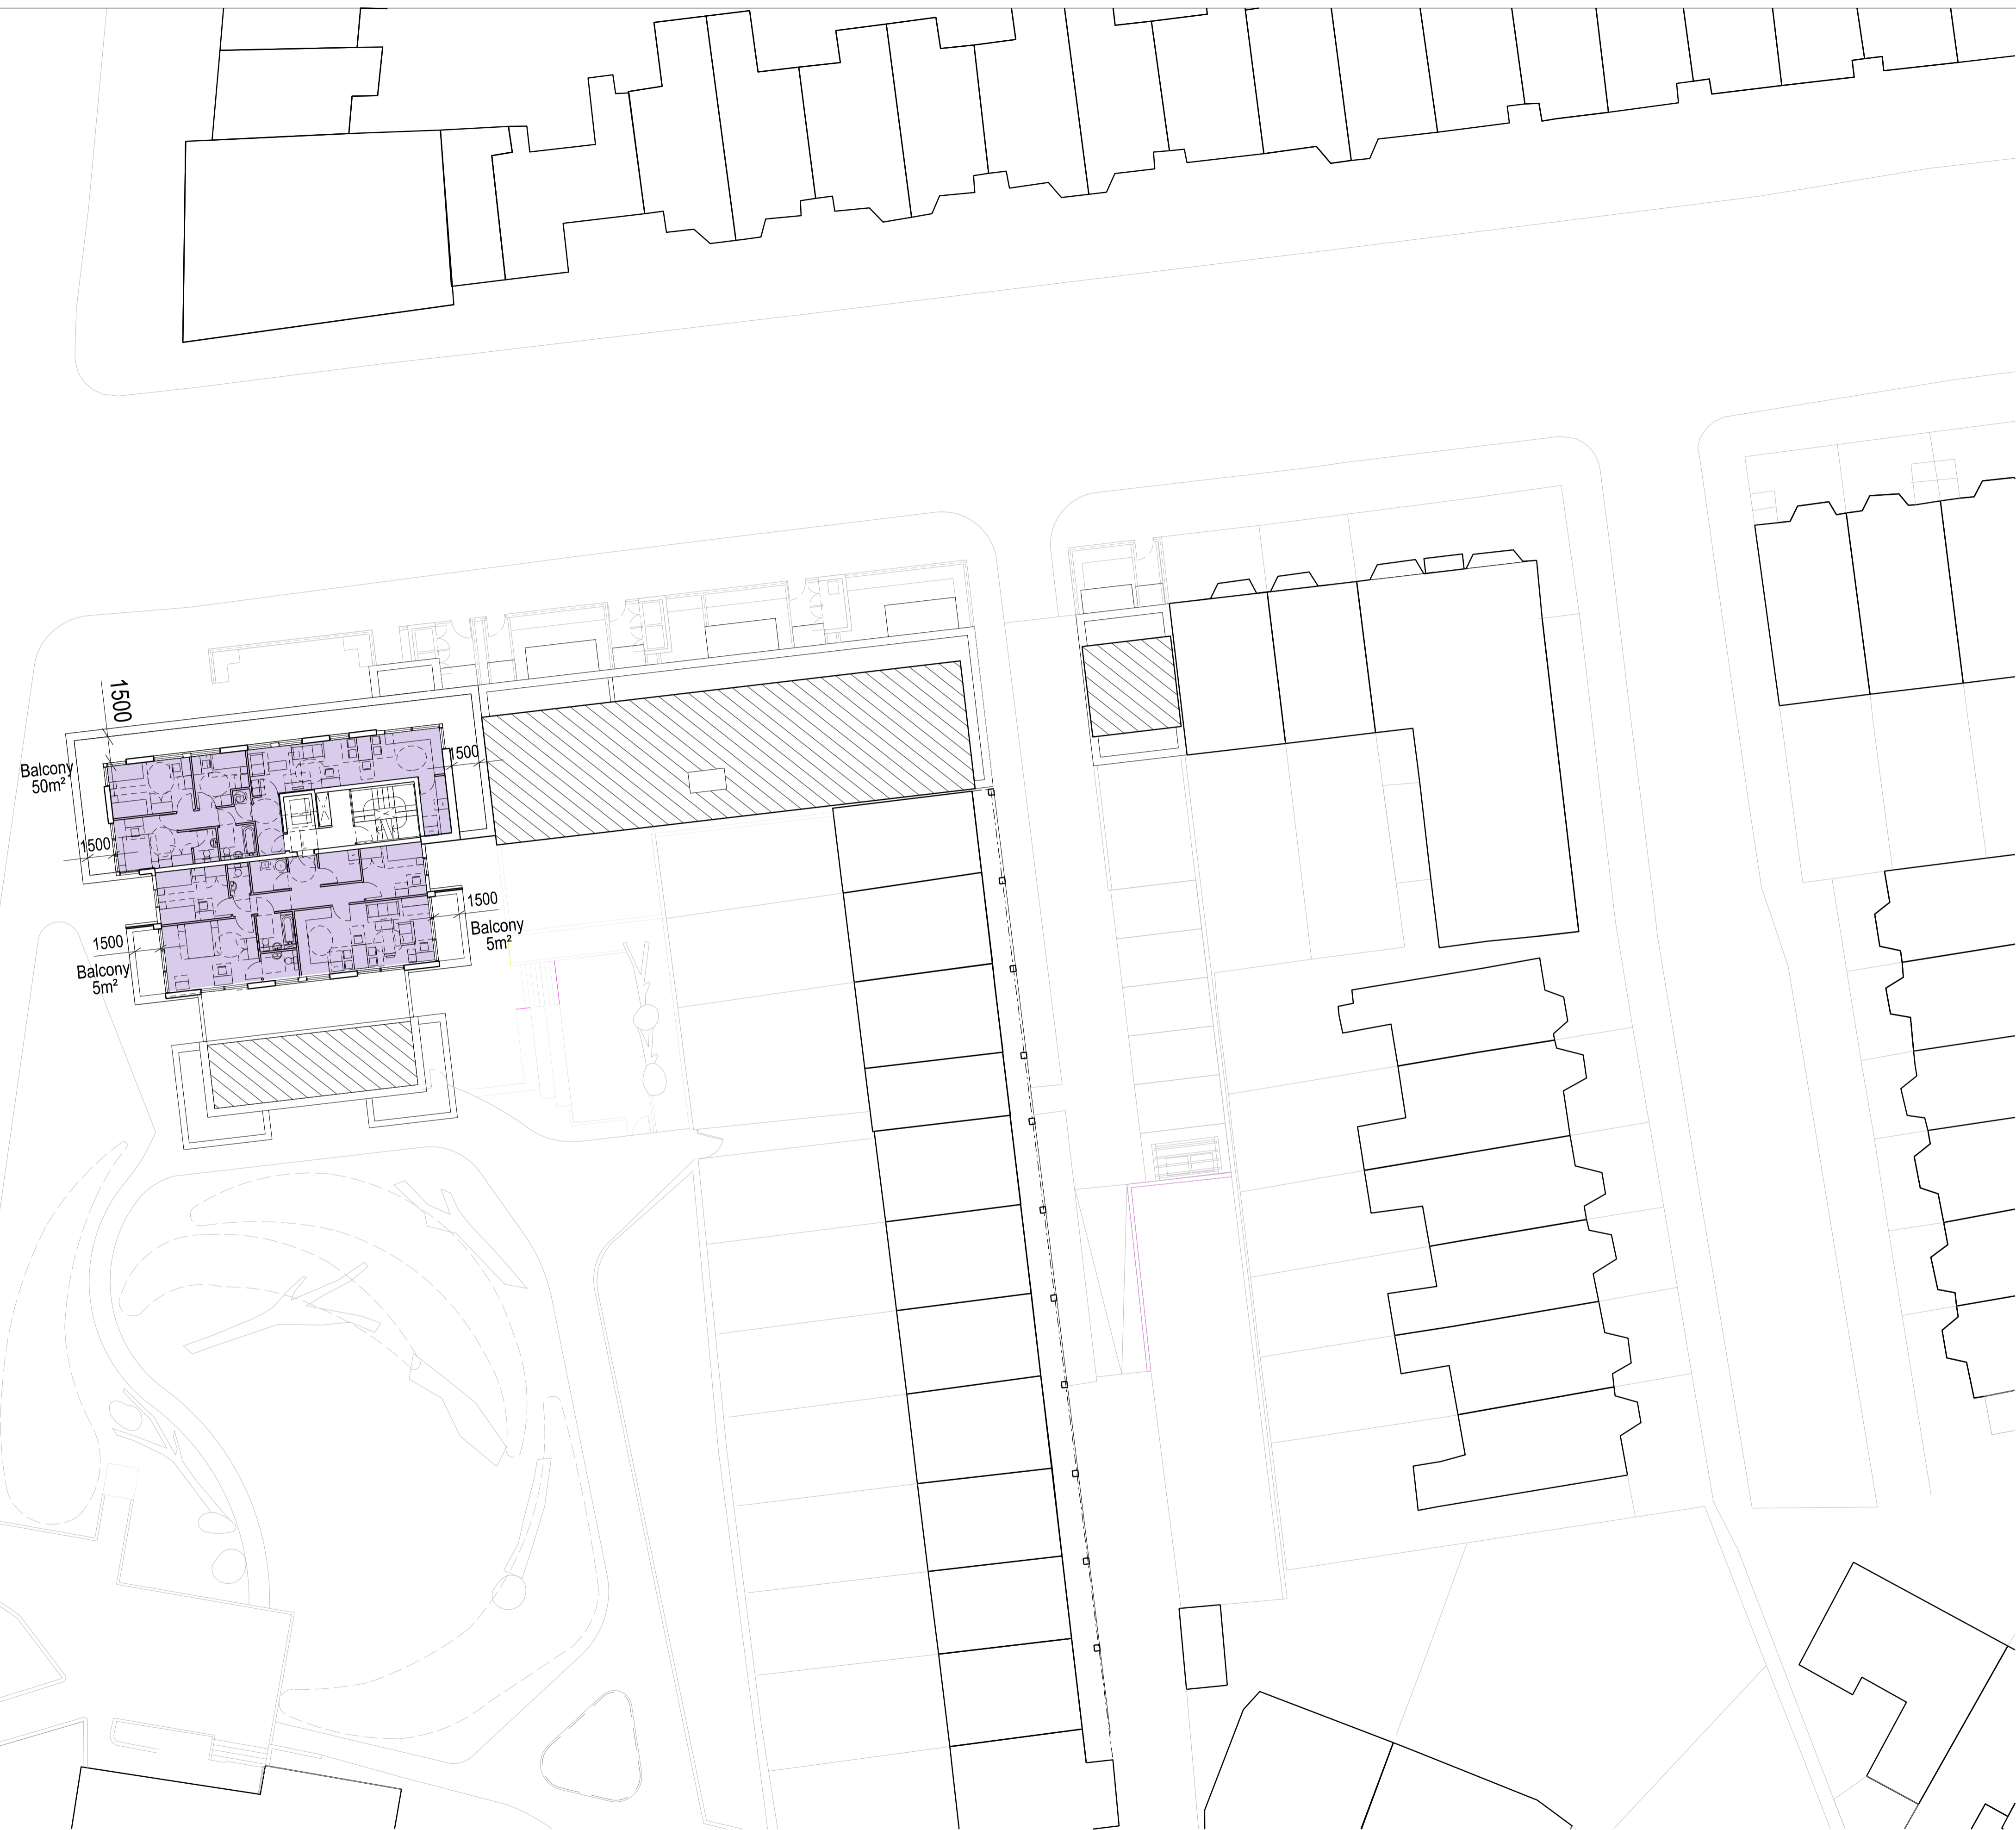



PROJECT TITLE  
**MAITLAND PARK**

DRAWING TITLE  
**GRAFTON GENERAL ARRANGEMENT  
FOURTH FLOOR PLAN**

DATE 19/08/2014	SCALE 1:200 @ A1 1:400 @ A3
STATUS PLANNING	DRAWN WQ
	CHECKED AA

DRAWING NUMBER <b>MPI_P_34</b>	REVISION <b>PL04</b>
-----------------------------------	-------------------------

**CULLINAN STUDIO**  
5 BALDWIN TERRACE LONDON N1 7RU TEL: 020 7704 1975  
PROJECT EMAIL: [maitland@cullinanstudio.com](mailto:maitland@cullinanstudio.com)

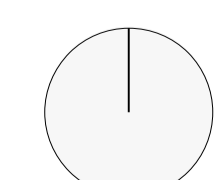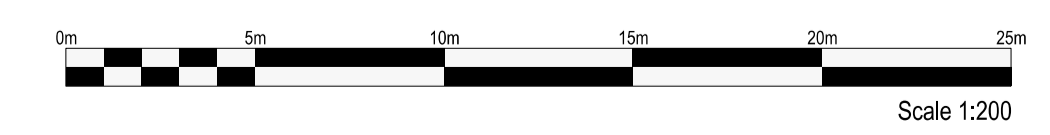

© CULLINAN STUDIO LTD 2013