

Double Glazed Conservation Rooflight. Approved under planning application ref. 2019/0591/P

Markilux MX3 electronically operated awning. Bespoke black fascia and dark brown fabric to suit estate styling.

Markilux MX3 electronically operated awning. Bespoke black fascia and dark brown fabric to suit estate styling.



PROPOSED REAR ELEVATION

Legend.

- a. Copyright remains the property of McDougall Architects Ltd.
- b. Drawings should be read in conjunction with all other drawings.
- c. All works carried out to meet appropriate British Standards and Building Control requirements in accordance with all current codes of good practice; using fully qualified and competent personnel with a comprehensive understanding of the works as a whole.

MCDUGALL ARCHITECTS


McDougall Architects Ltd, 4 Squires Road, Bedfordshire, MK43 0QL:
Tel. 01234 962 263; Email. sean@mcdougall-architects.co.uk;
Web. www.mcdougall-architects.co.uk

20 Westhill Park
London N6 6ND

Proposed Rear Elevation
showing awnings in operation

DWG No. 130 L 037A	Status. Proposed
Revision. P0	Paper. A1/A3

Scale 1:25 @ A1

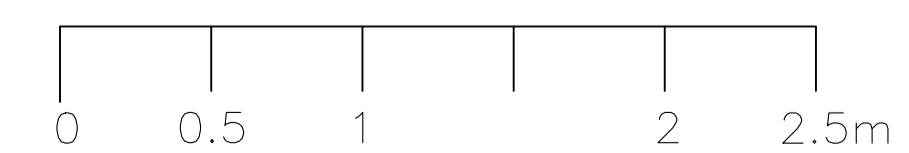

Scale 1:50 @ A3