


LOCATION PLAN


1:1250

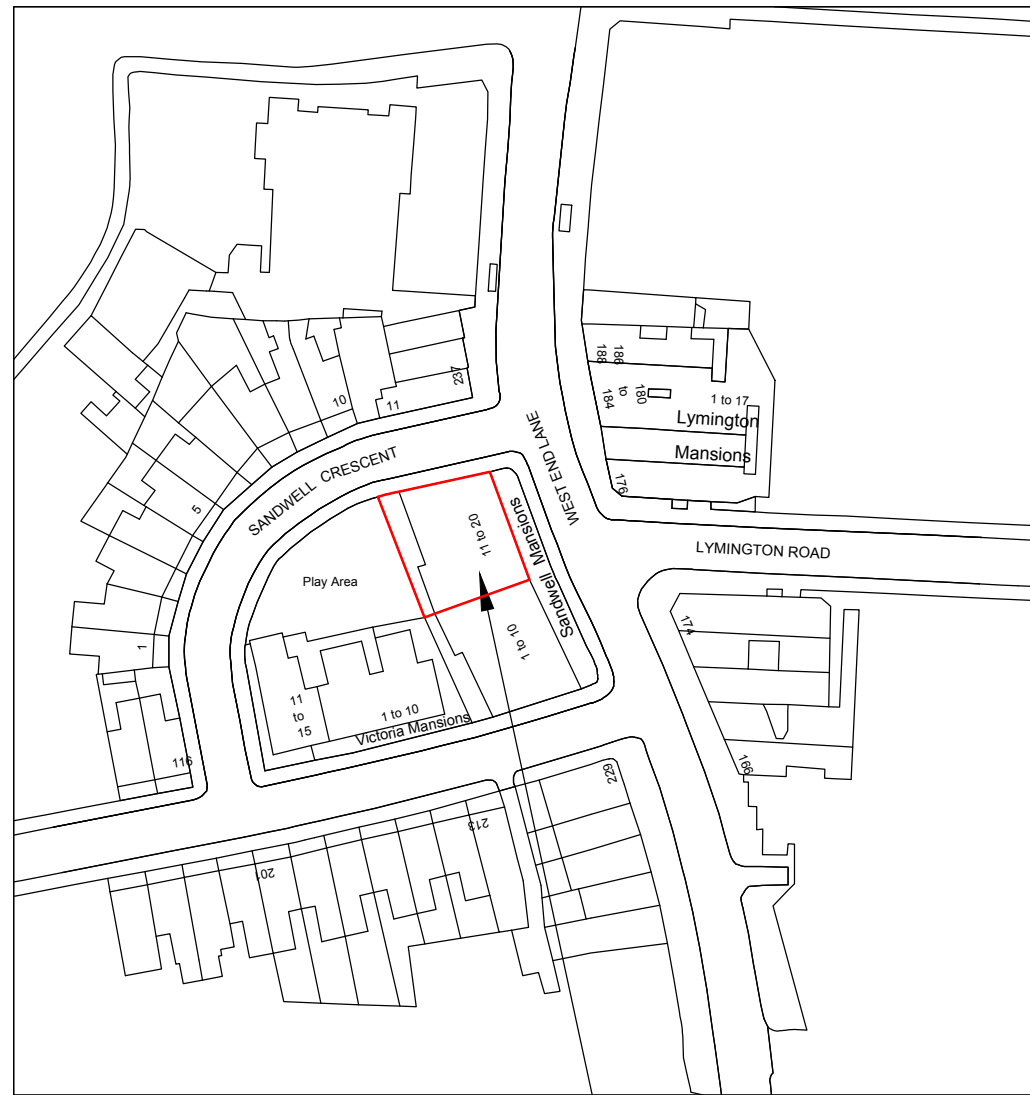



THE SITE

SITE PLAN

1:500

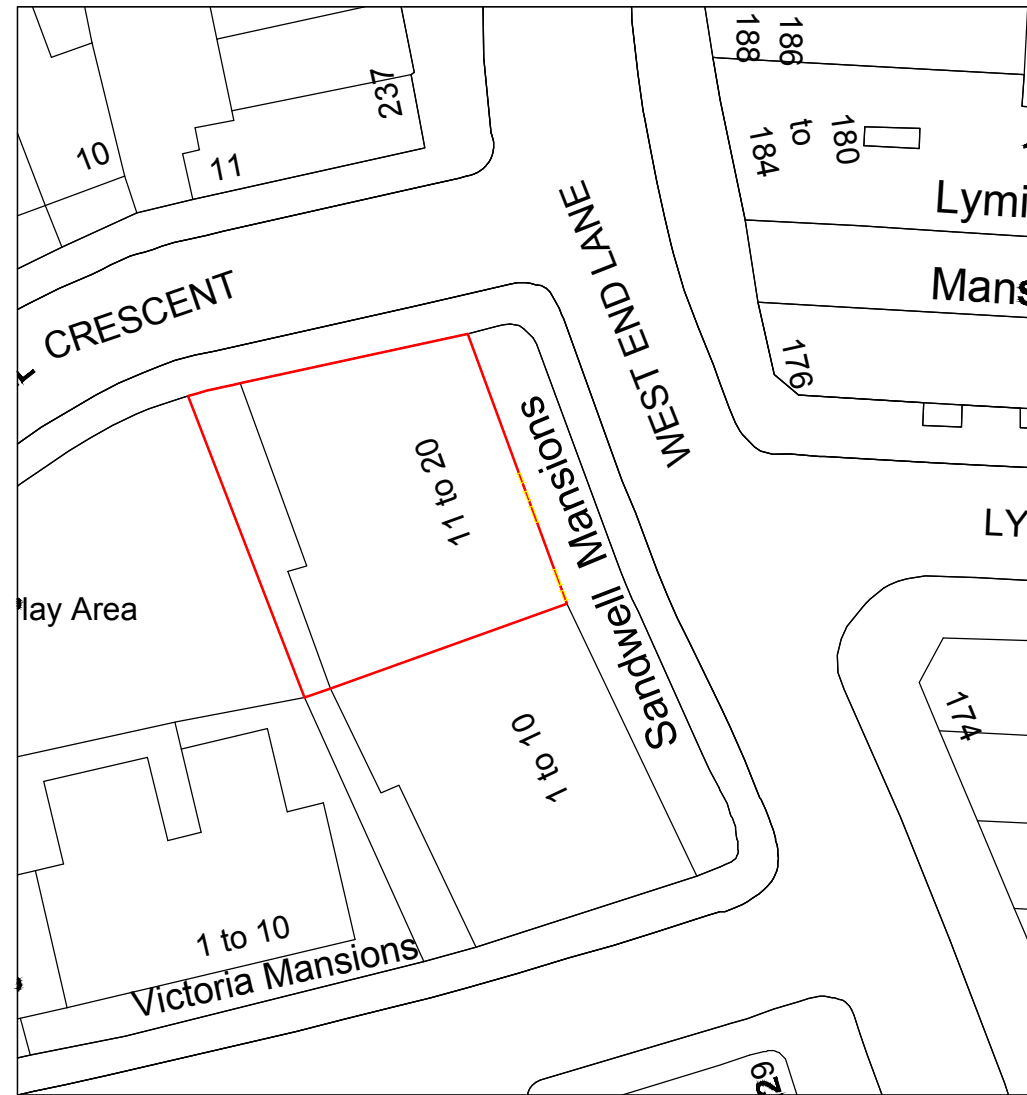

PROPOSED LOCATION

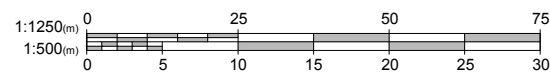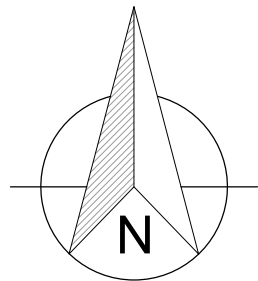

1. All dimensions in millimetres (mm) and levels in metres (m) unless noted otherwise.
2. This drawing to be read in conjunction with all other relevant drawings and specification.
3. All work to comply with the relevant British Standards, Codes of Practice and the Building Regulations.

Revisions:

Customer: Miss Hany Tirta
 15 Sandwell Mansions
 West End Lane,
 London
 NW6 1XL

Drawing Title:
 Location and Site plan

Drawing No: 2932/PP/01 Contract No: EF2932AX

Scale: As Shown Starting Date: 02/10/2019

Drawn: V.Podkolzina Size: A3 Revision: .
 Ref No: .

© Crown copyright. All rights reserved.
 License numbers 010031673 and 100042205