


FLOOR PLAN





FRONT ELEVATION

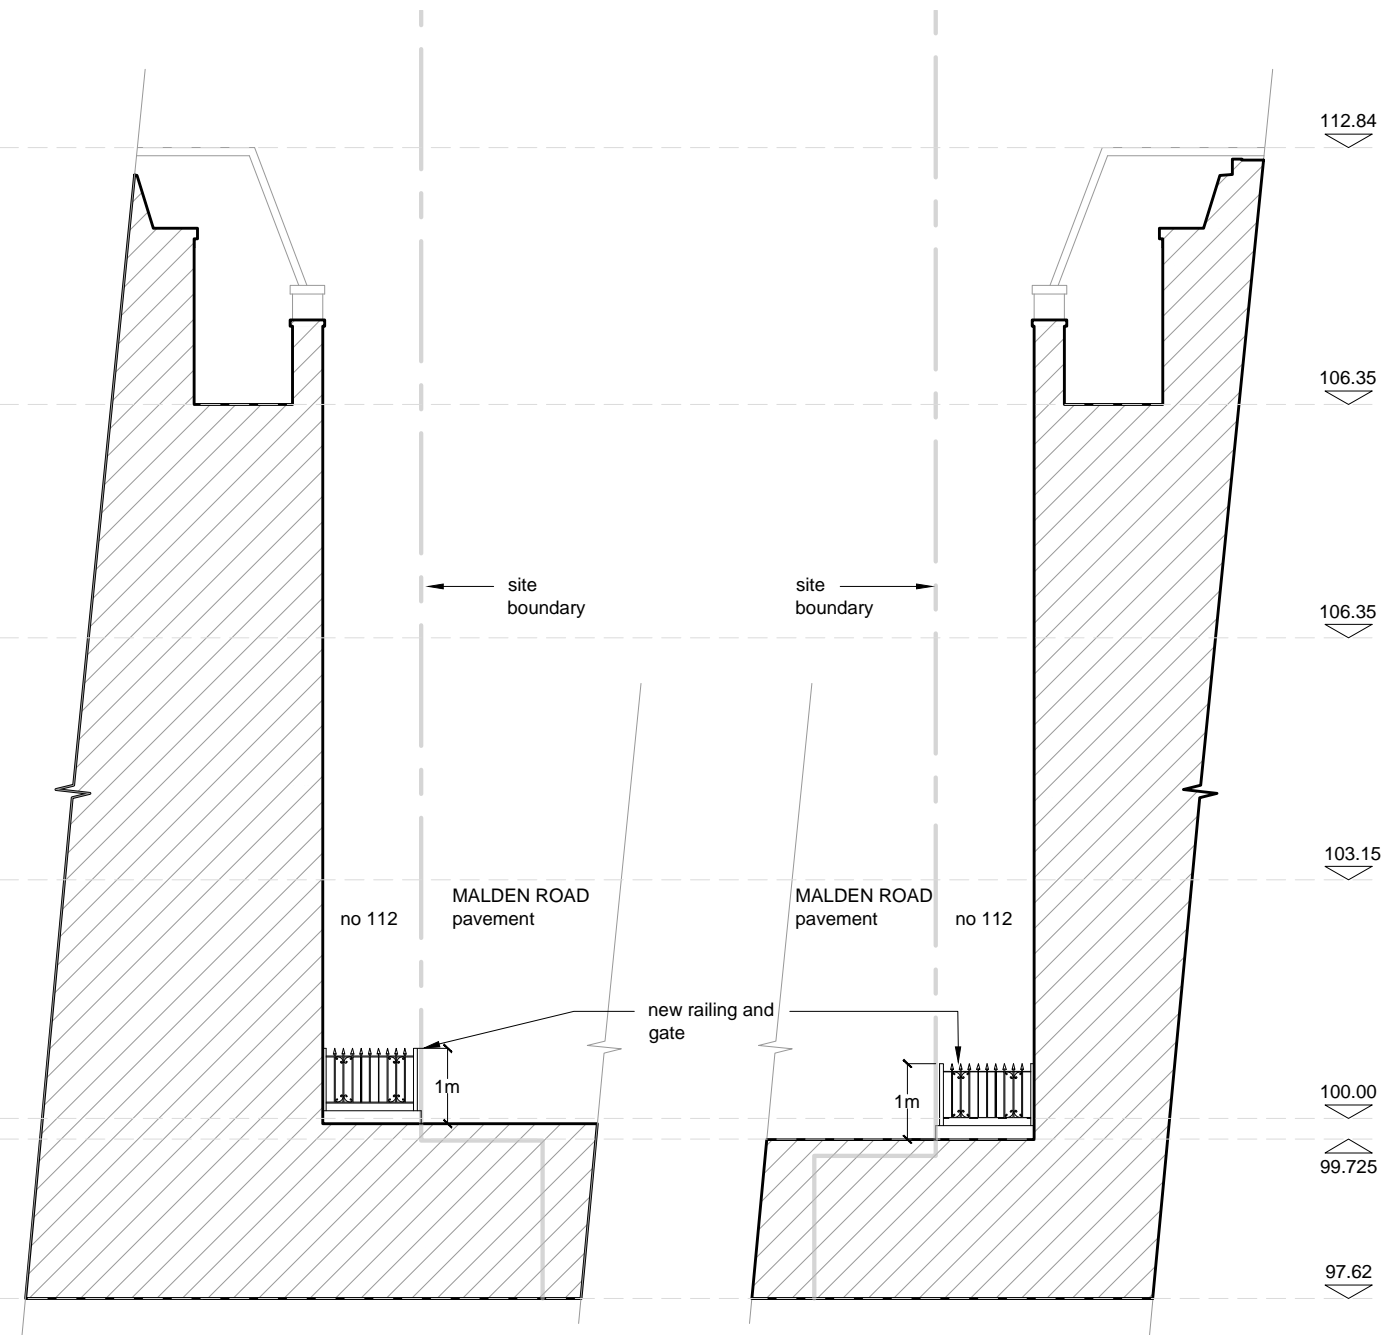

SIDE ELEVATION

SIDE II ELEVATION

Dimensions must not be scaled (except for planning purposes) and must be checked prior to construction and manufacture.			
rev	by	ch	date
D	elevation added	SZ	10.09.19
C	windows amended	SZ	04.09.19
B	windows amended	SZ	- 02.09.19
A	railing amended	SZ	- 23.08.19
-	draft	SZ	- 09.08.19

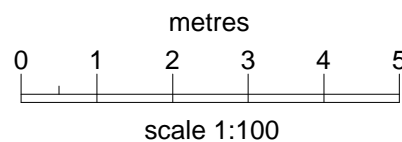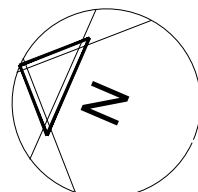

project:
LAWFUL
DEVELOPMENT
CERTIFICATE

address:
112/112A
MALDEN ROAD
LONDON
NW5 4BY

drawing:
PROPOSED
DRAWINGS

telephone:
0 2 0 3 6 0 9 3 0 7 1

email:
info@circle-z.co.uk

scale: 1:100 @ A3

date: 26/08/18

project no: 18082

drawing no: 103 rev: D