




First Floor Plan.

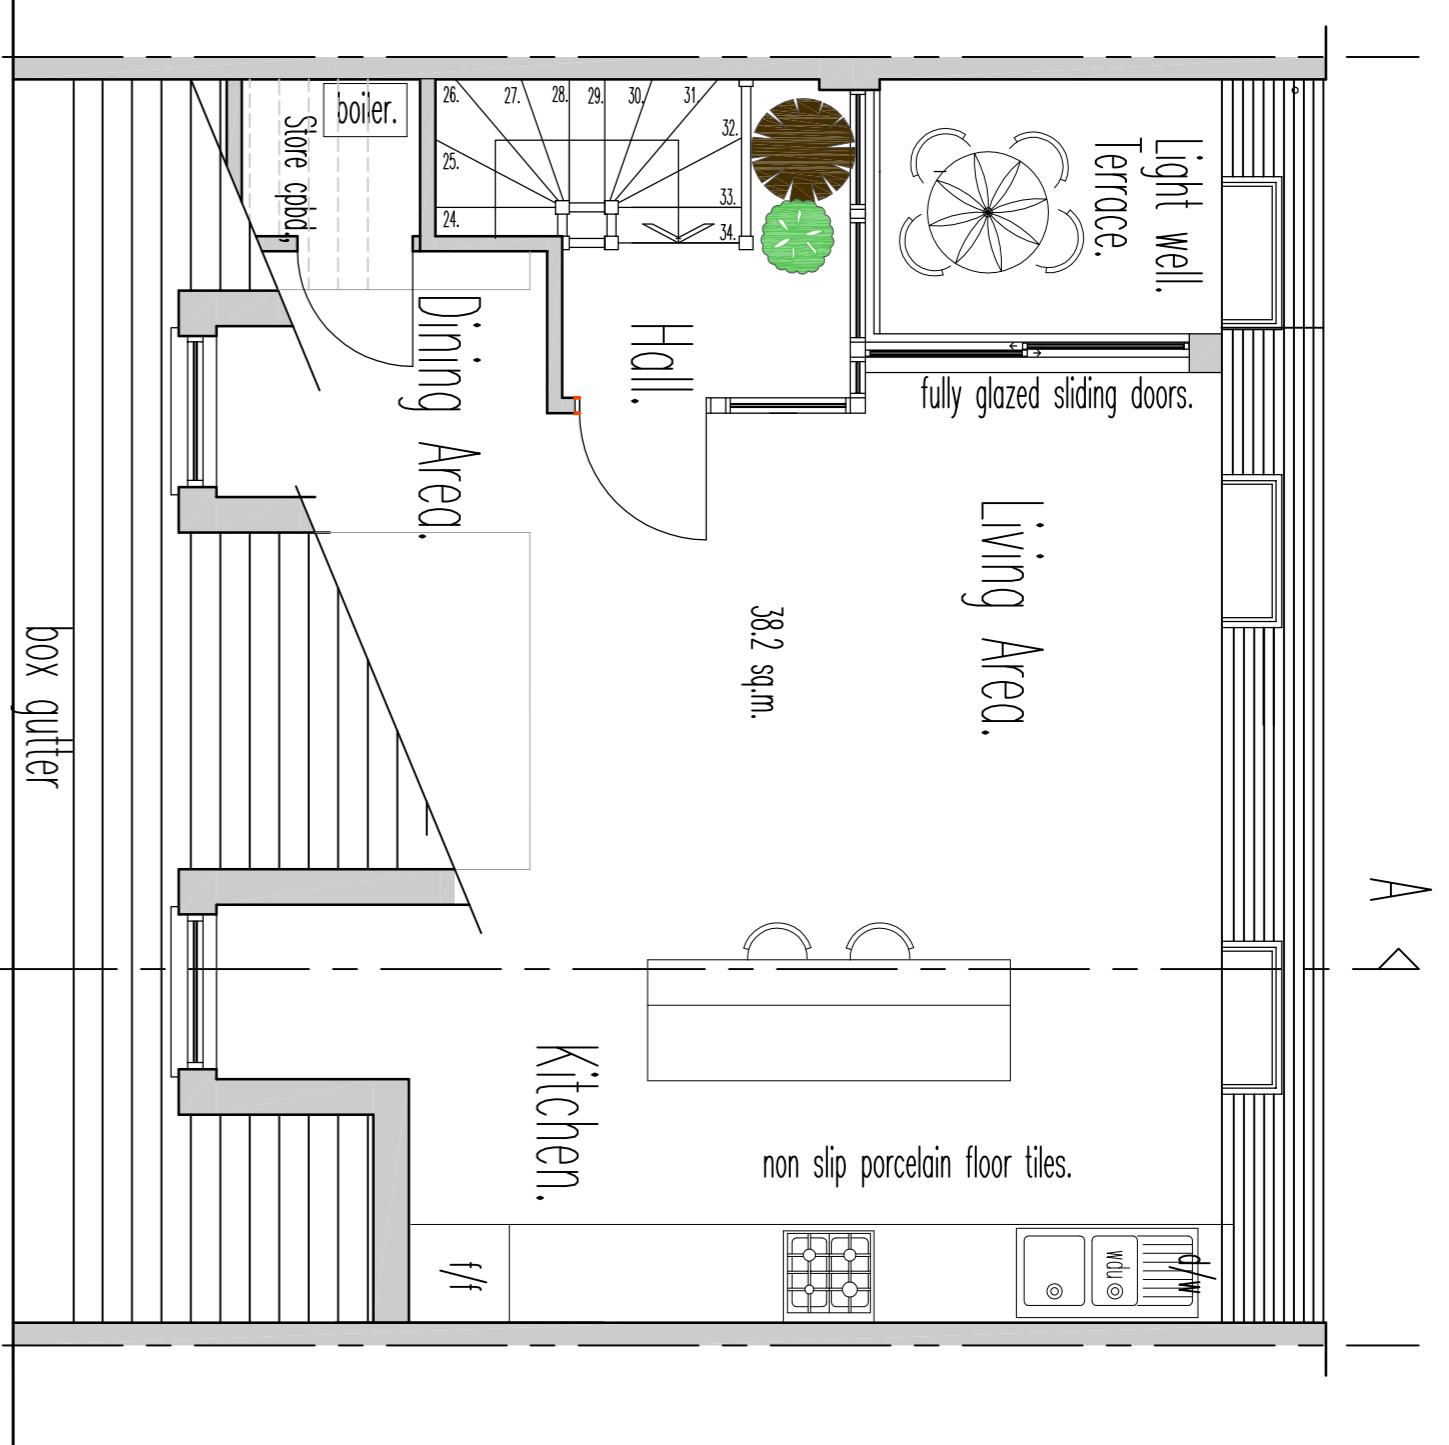


Second Floor Plan.

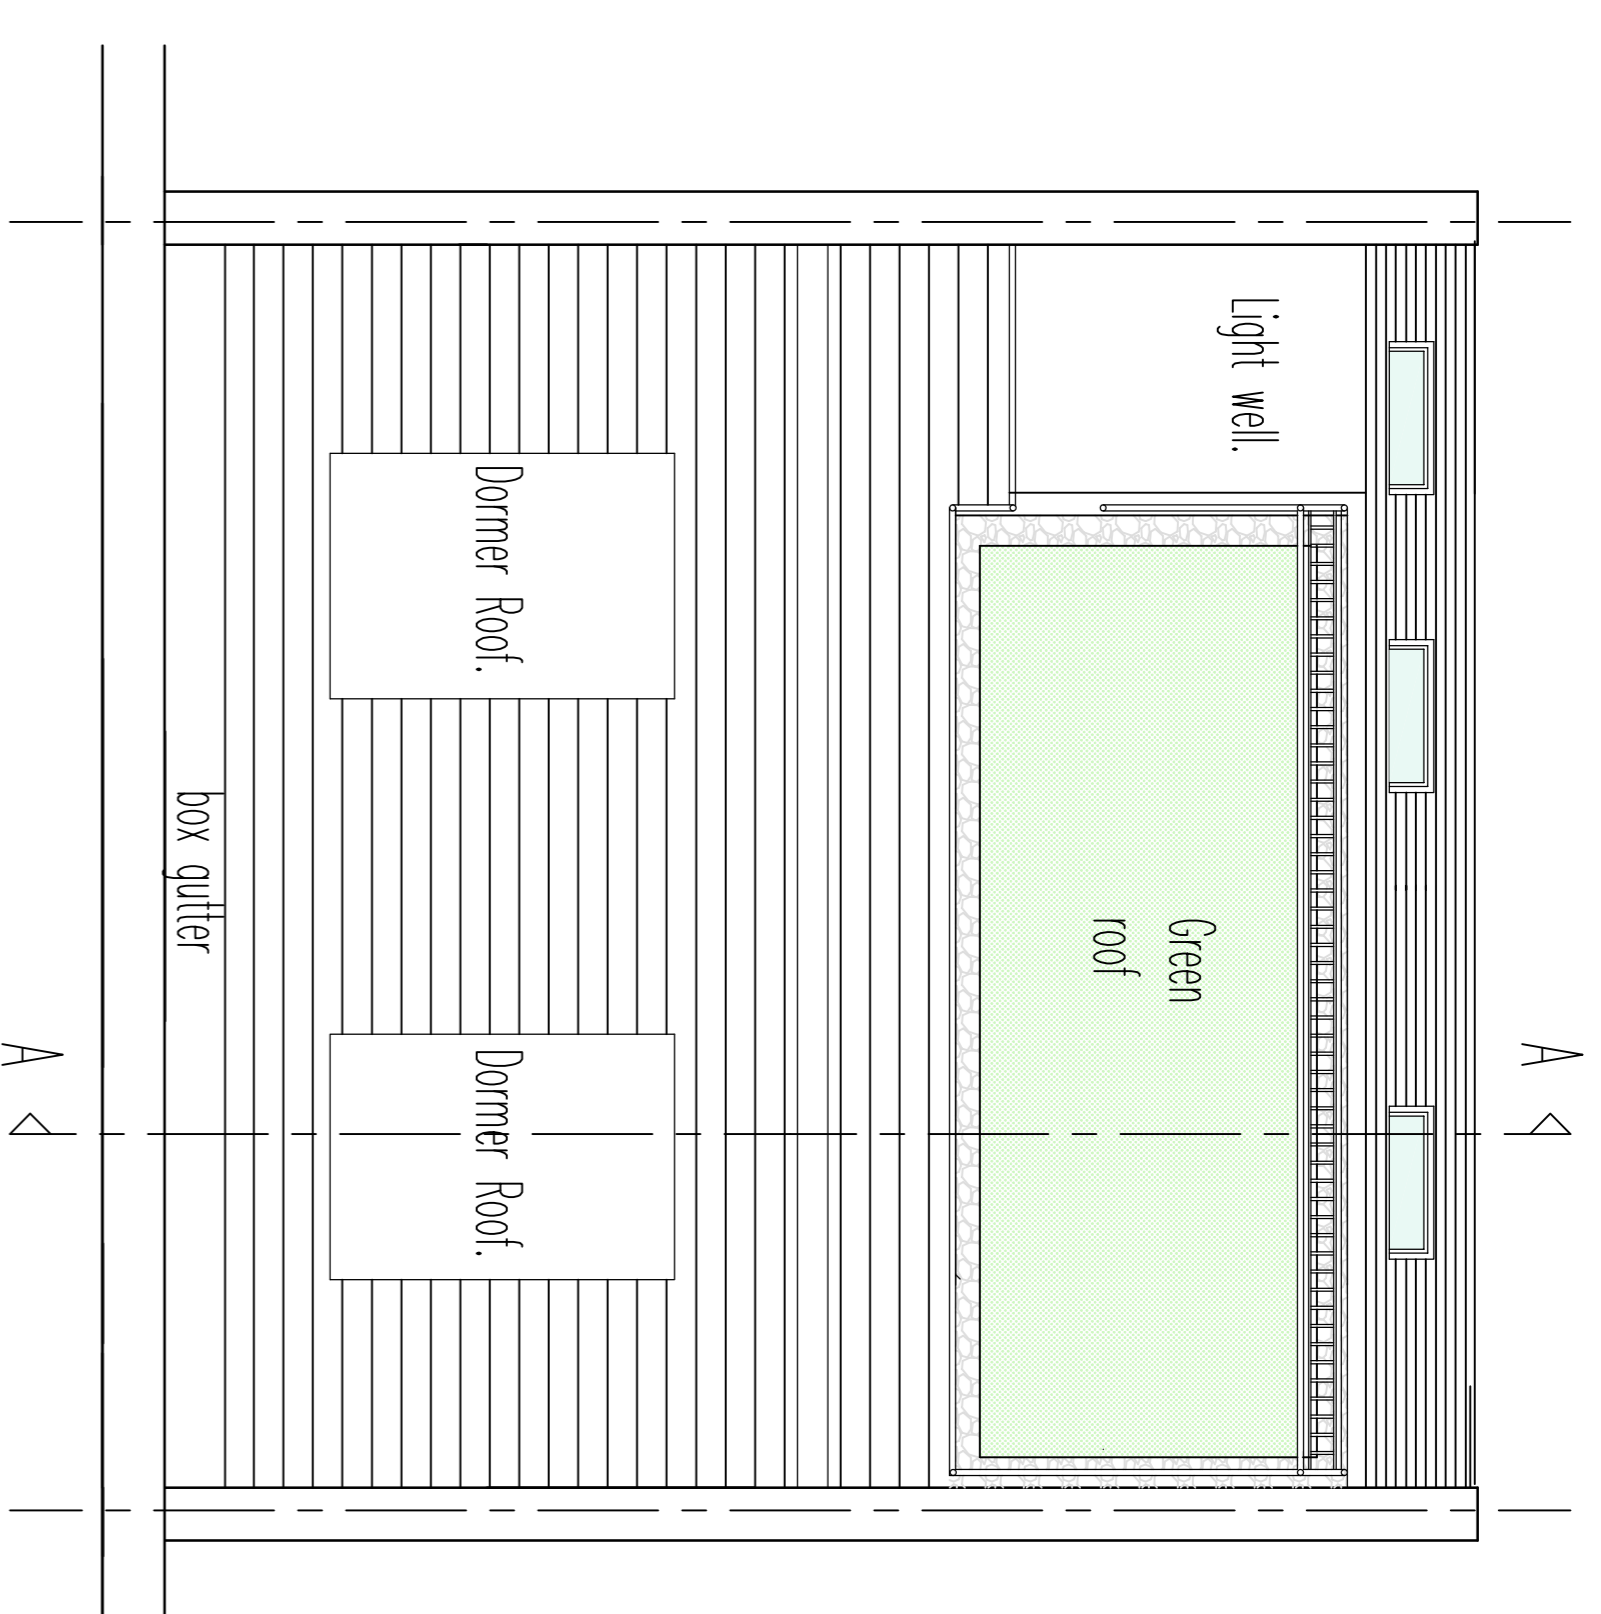


Roof Plan.

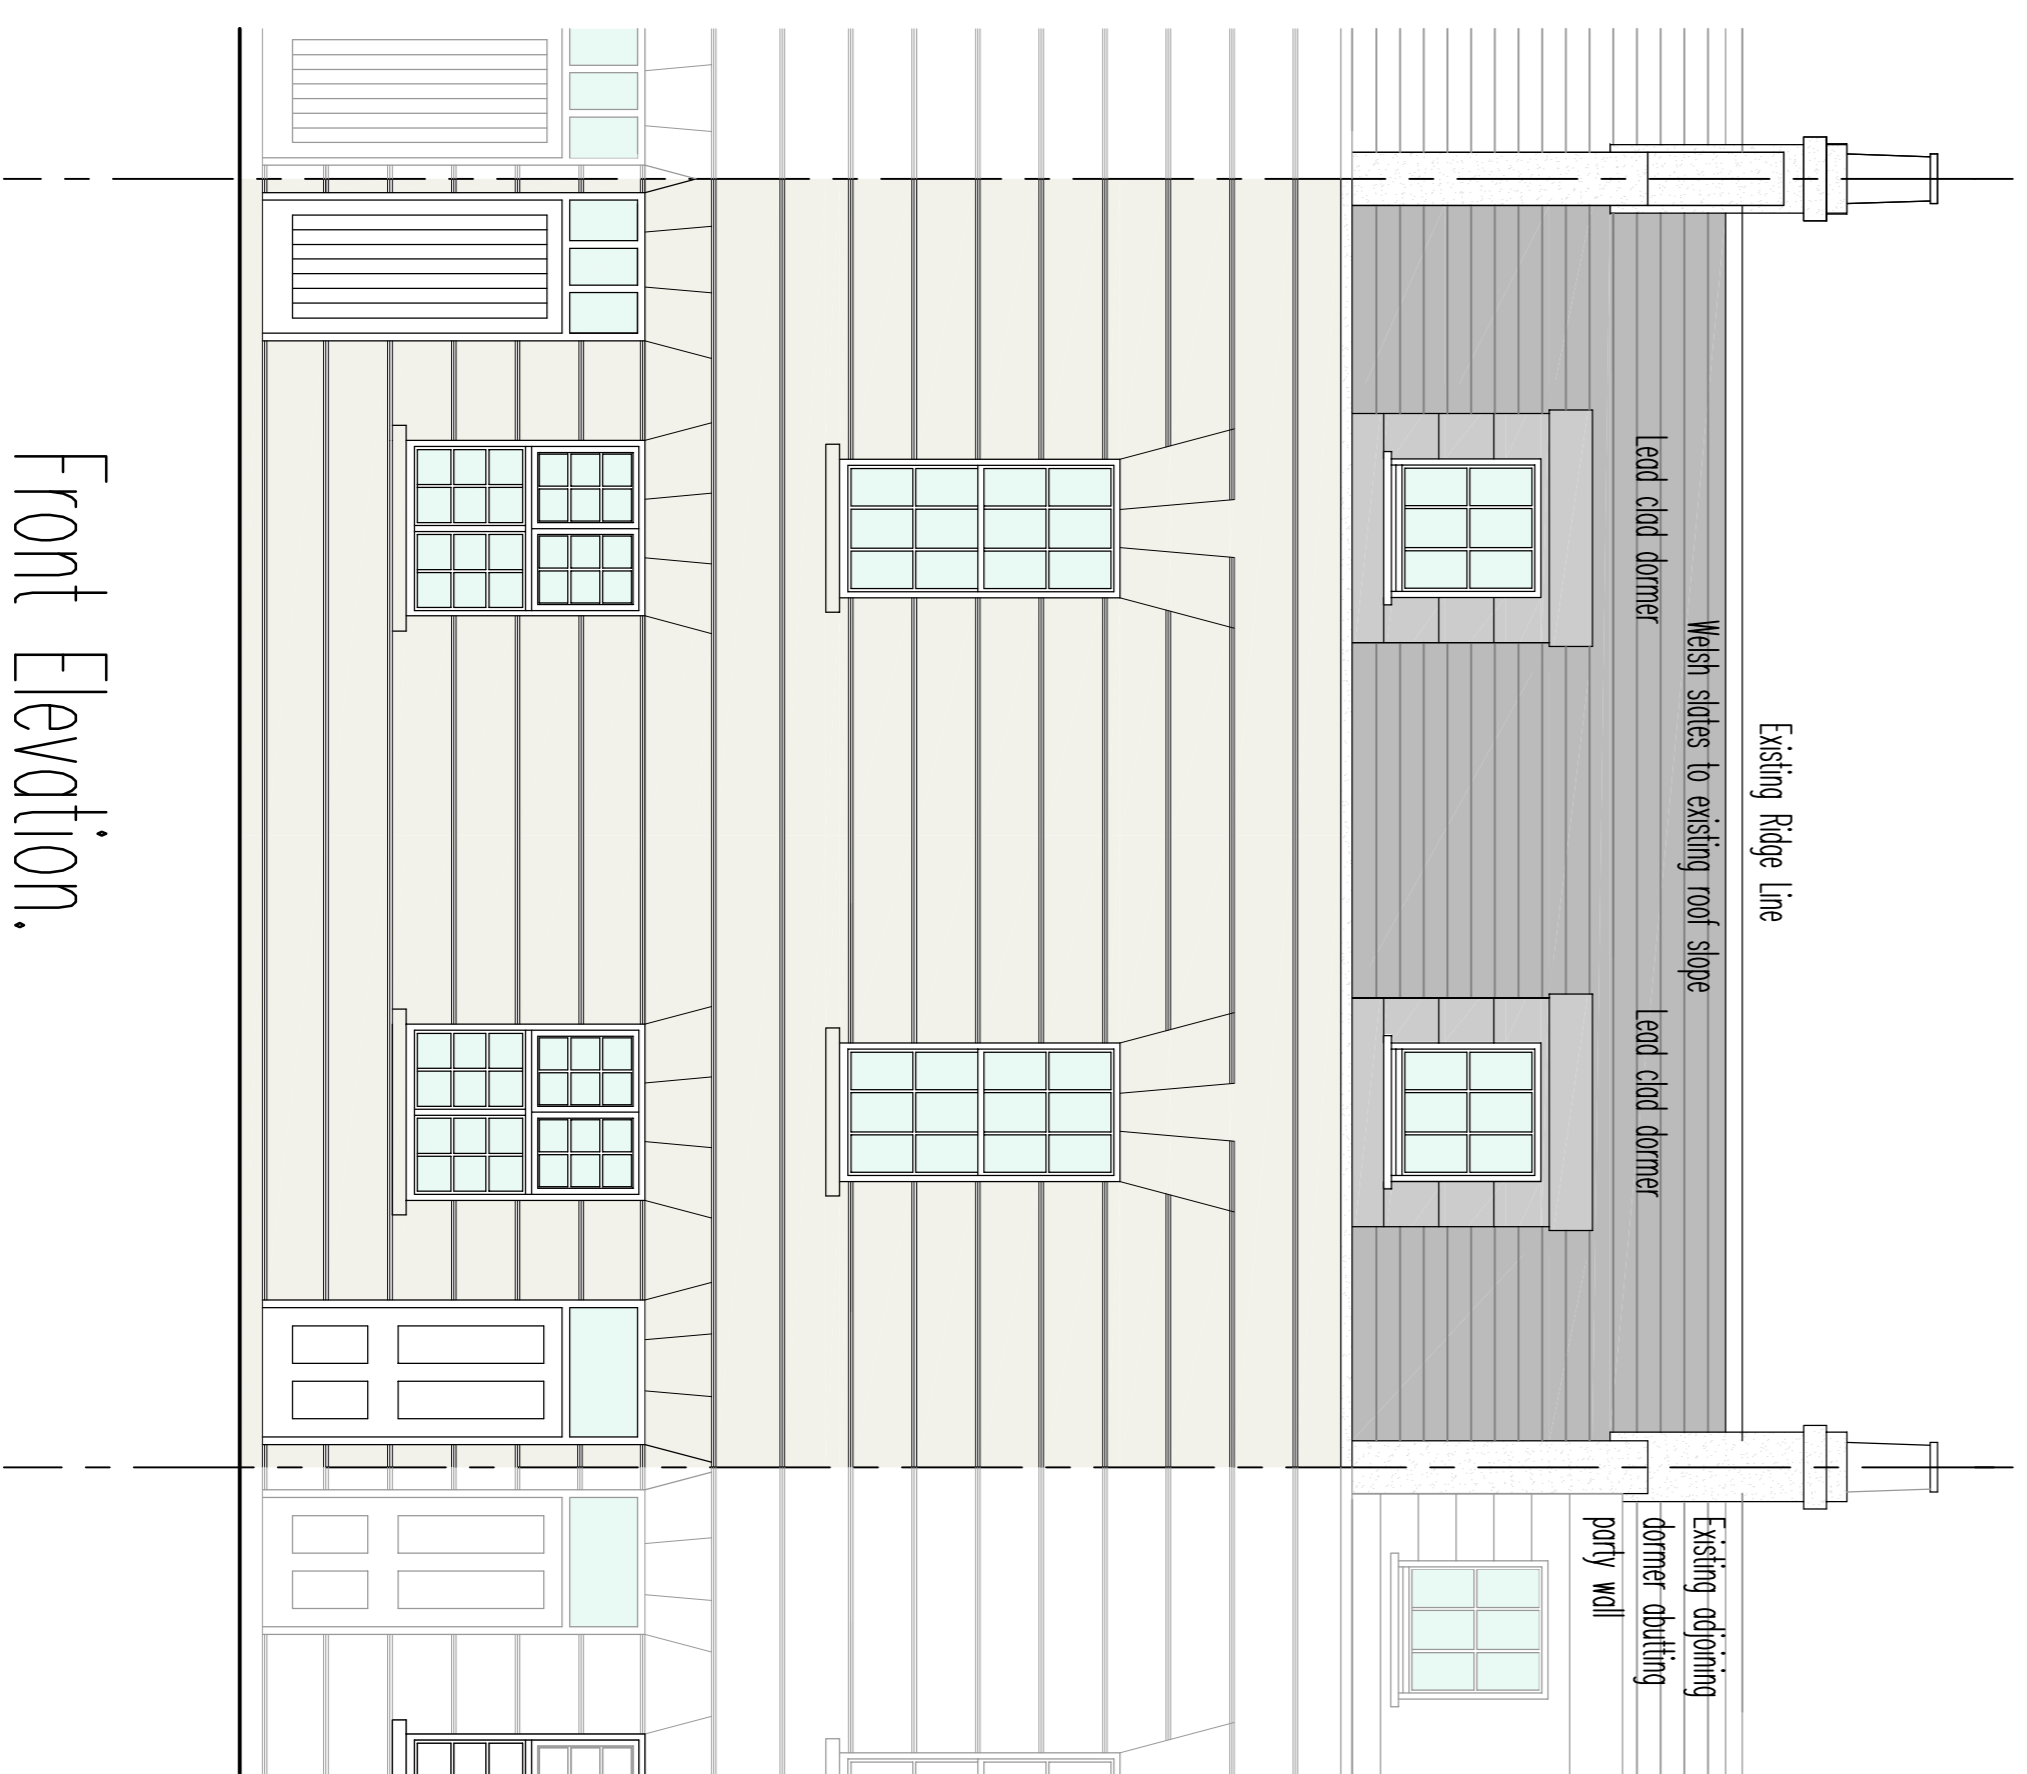



Front Elevation.

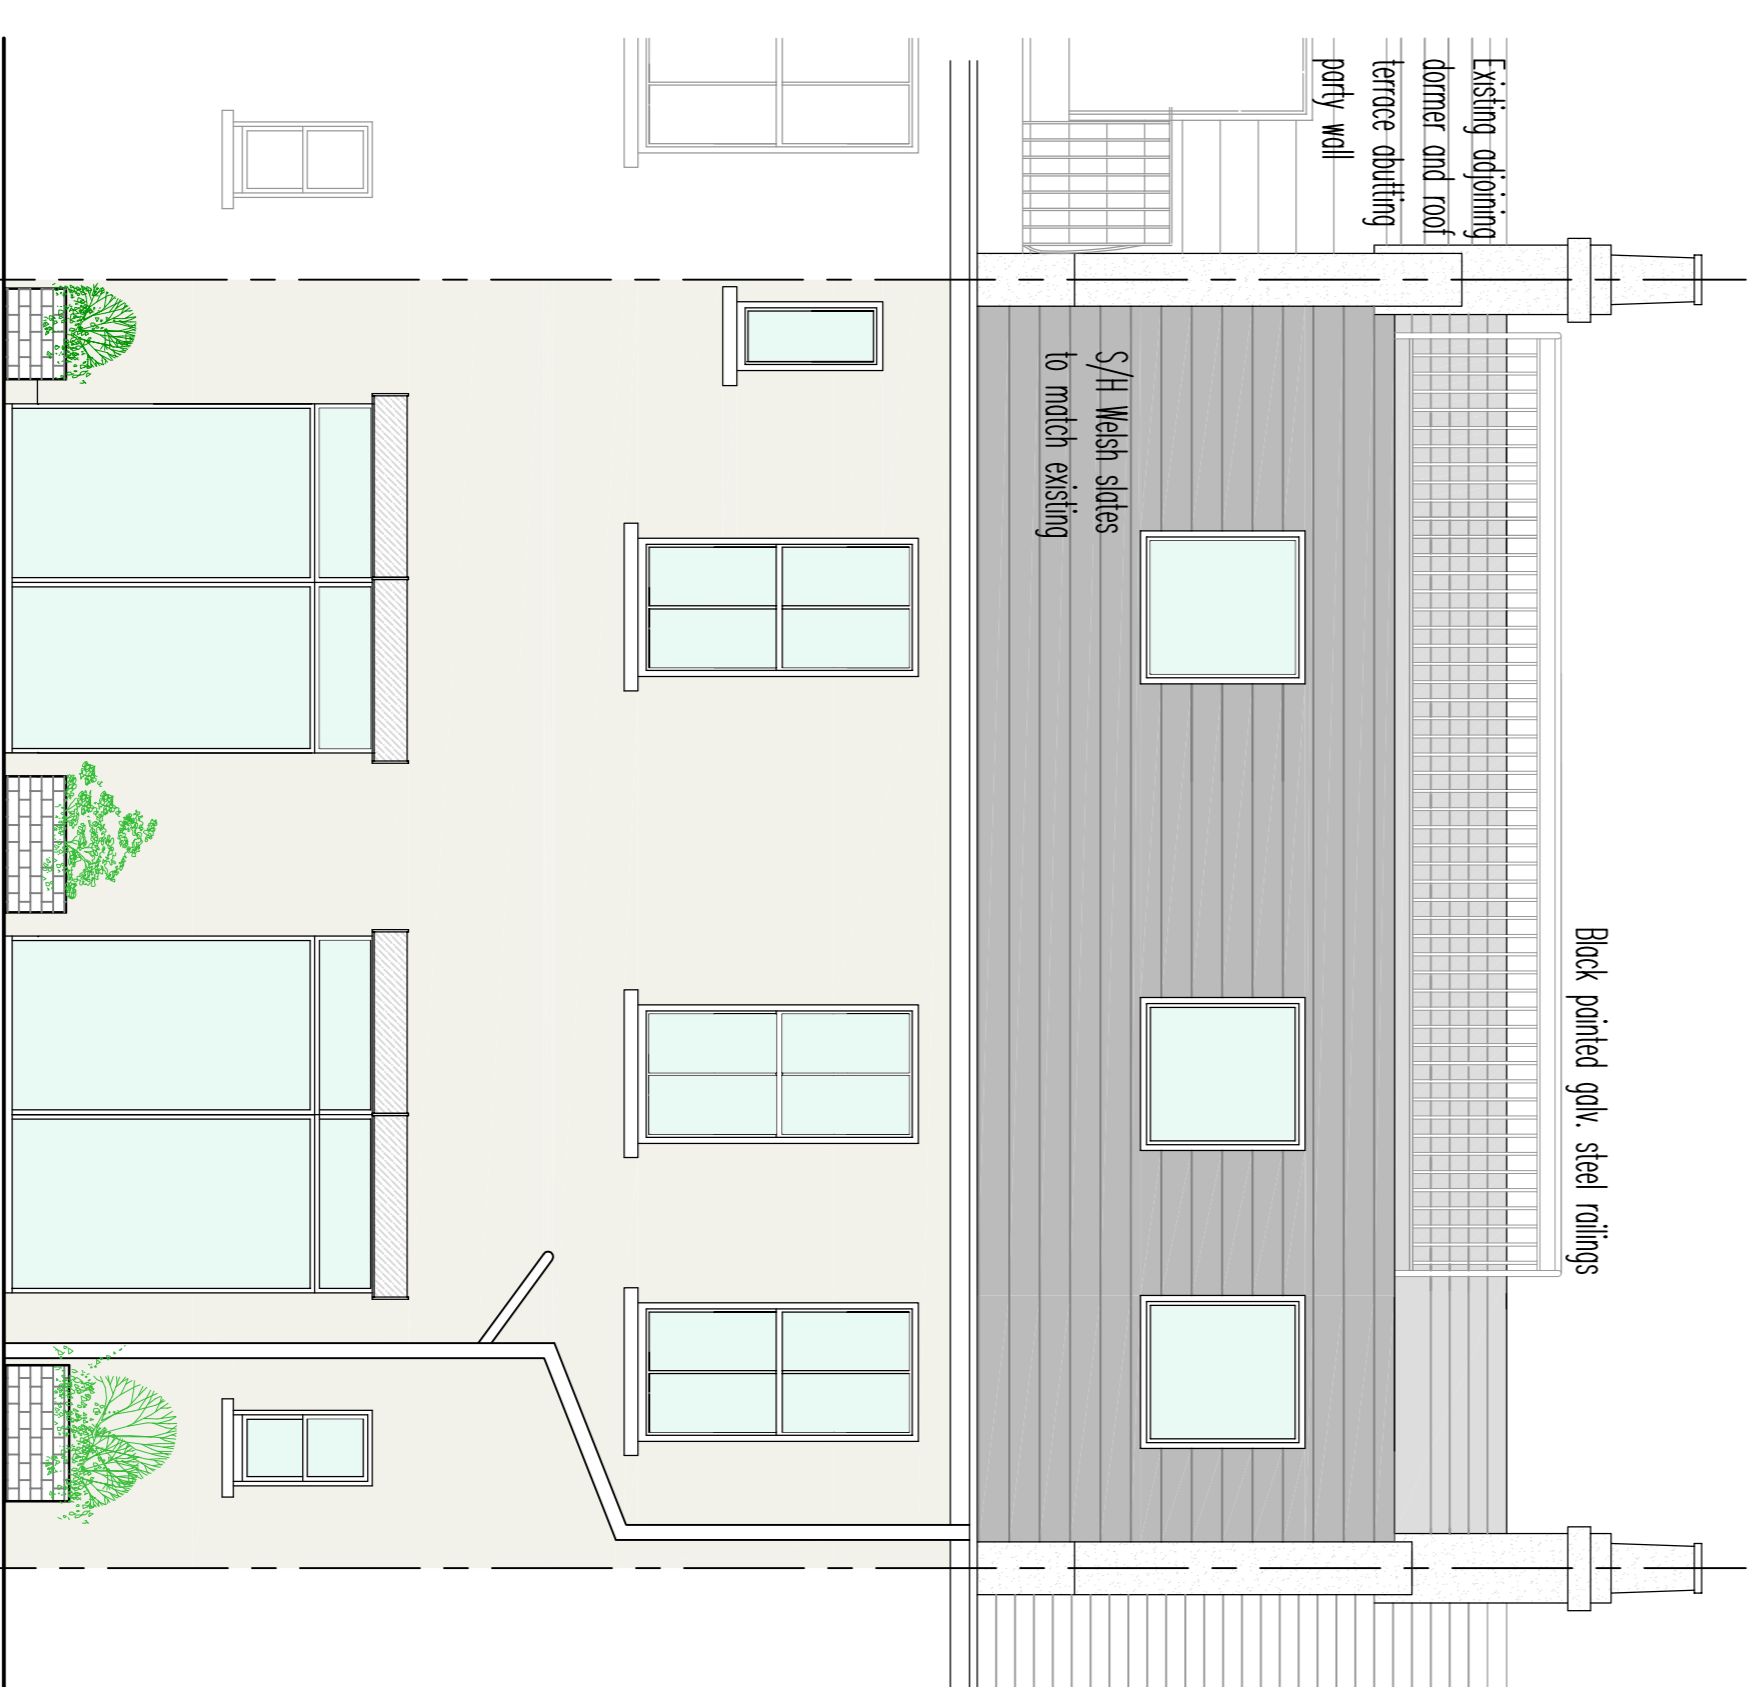


Mews Elevation.

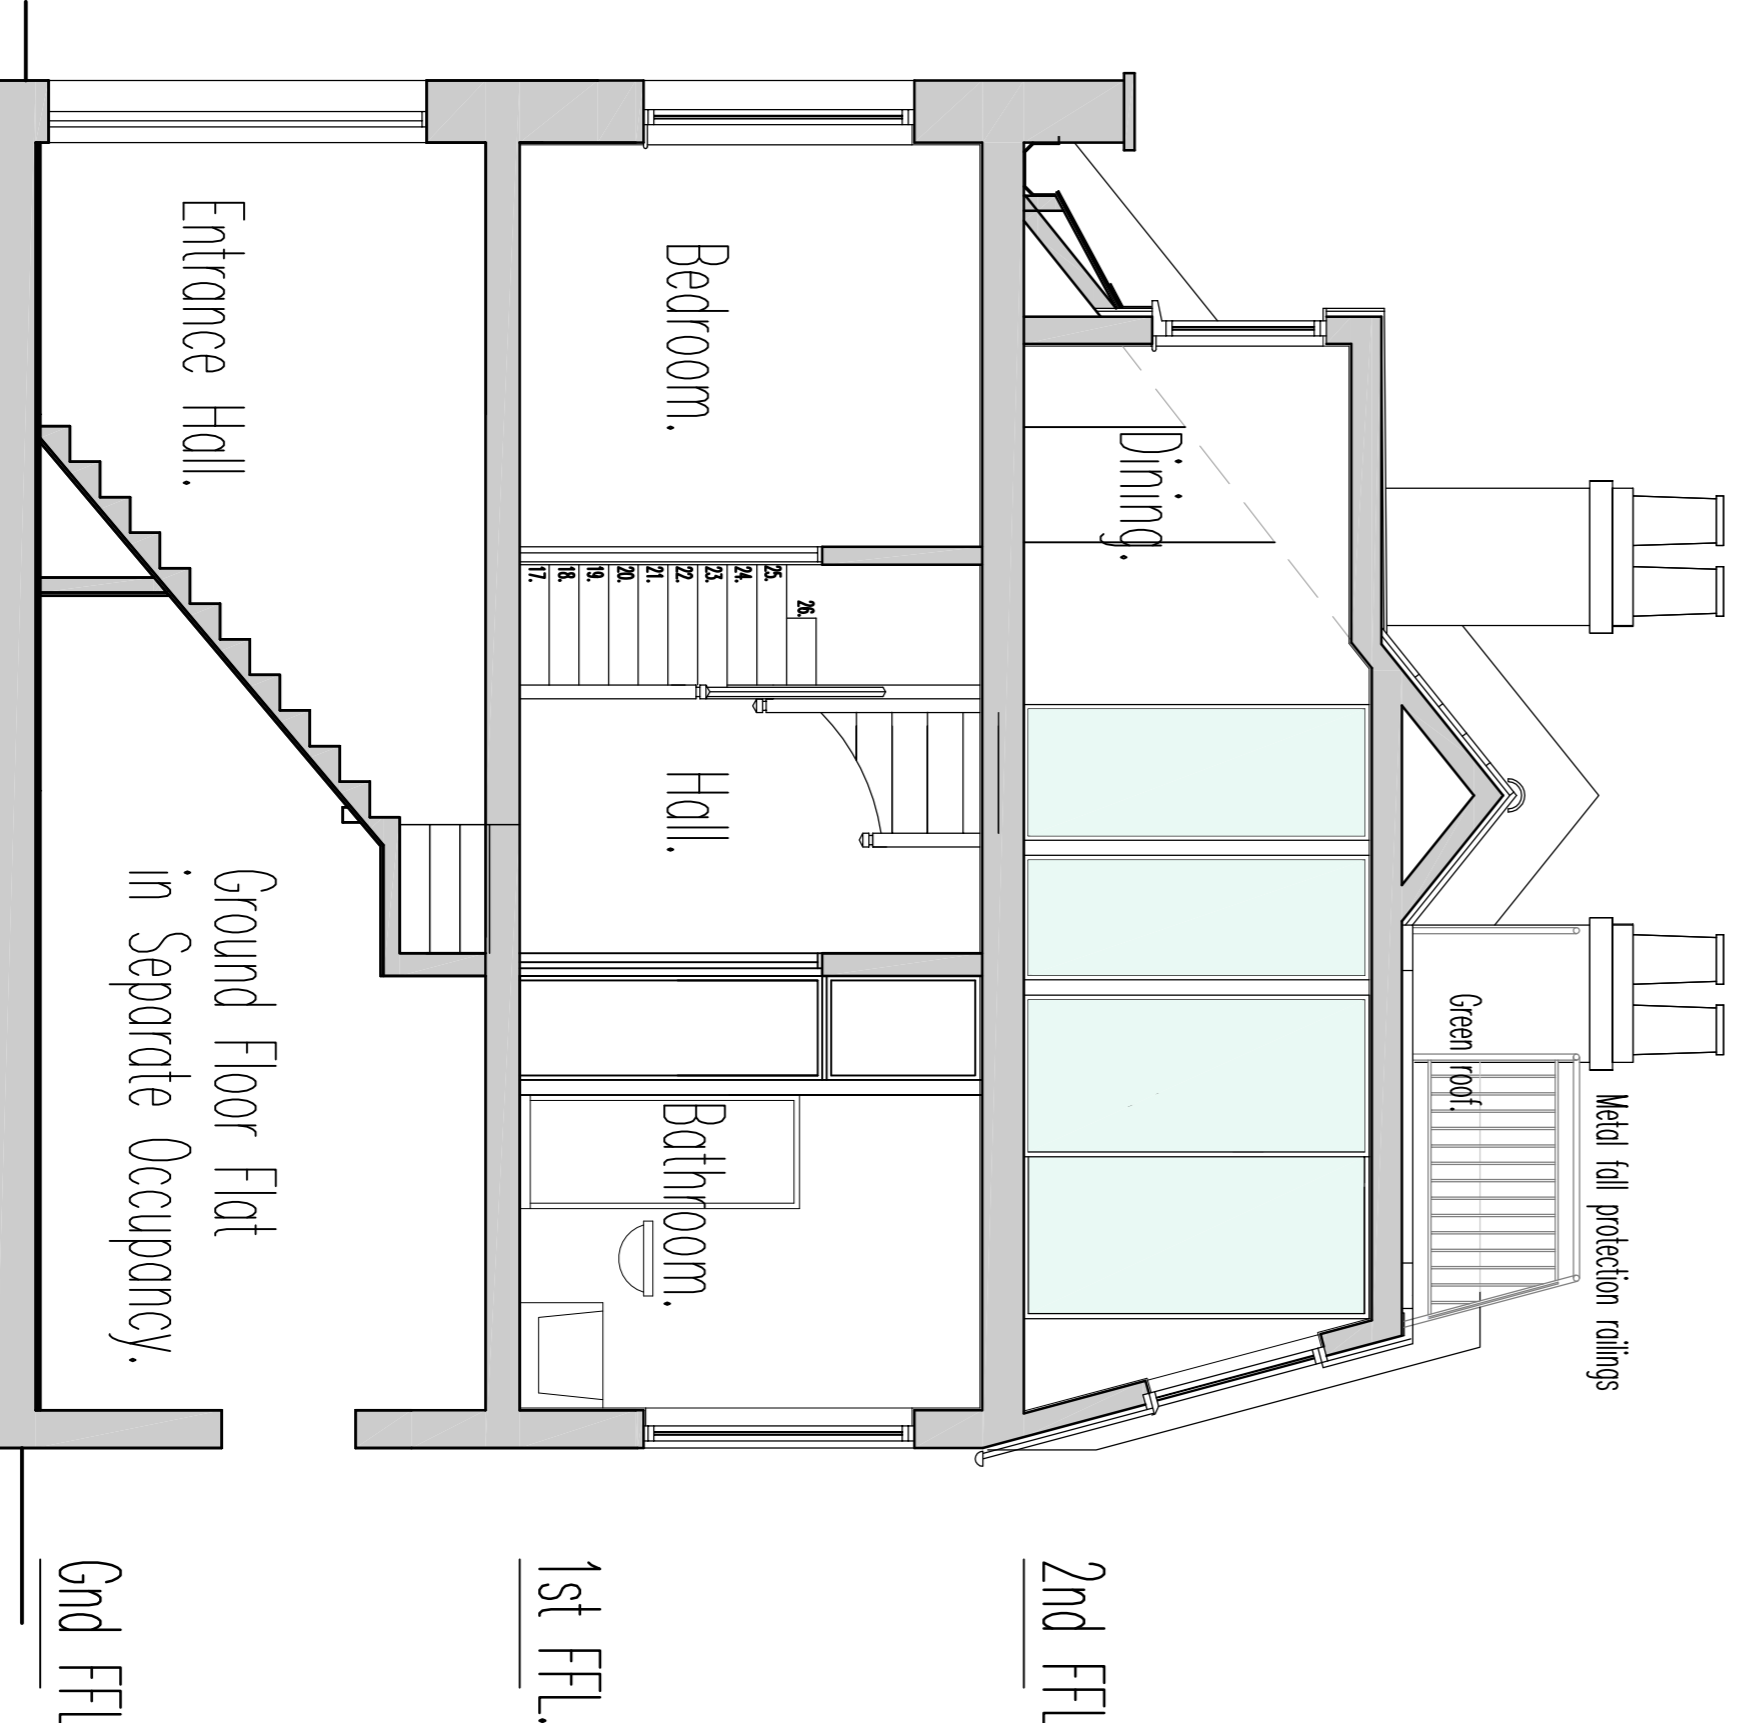

Section A-A.

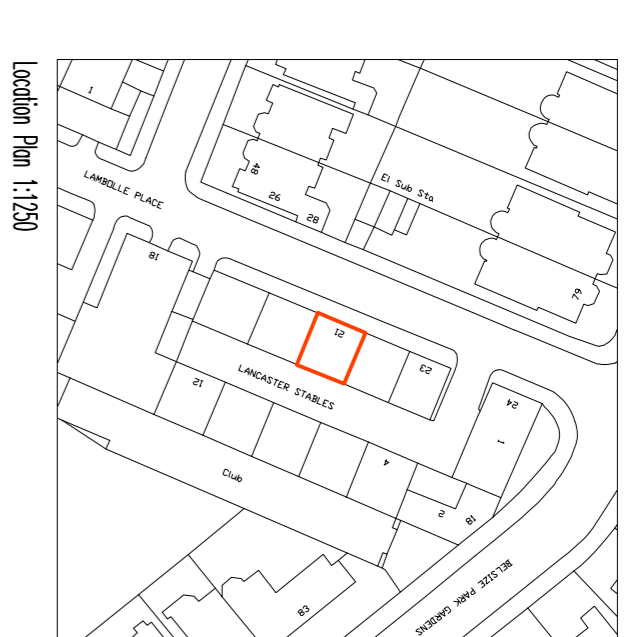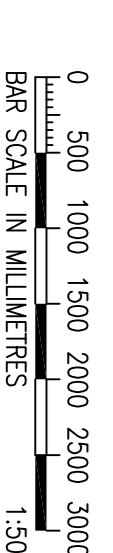

Location Plan 1:1250

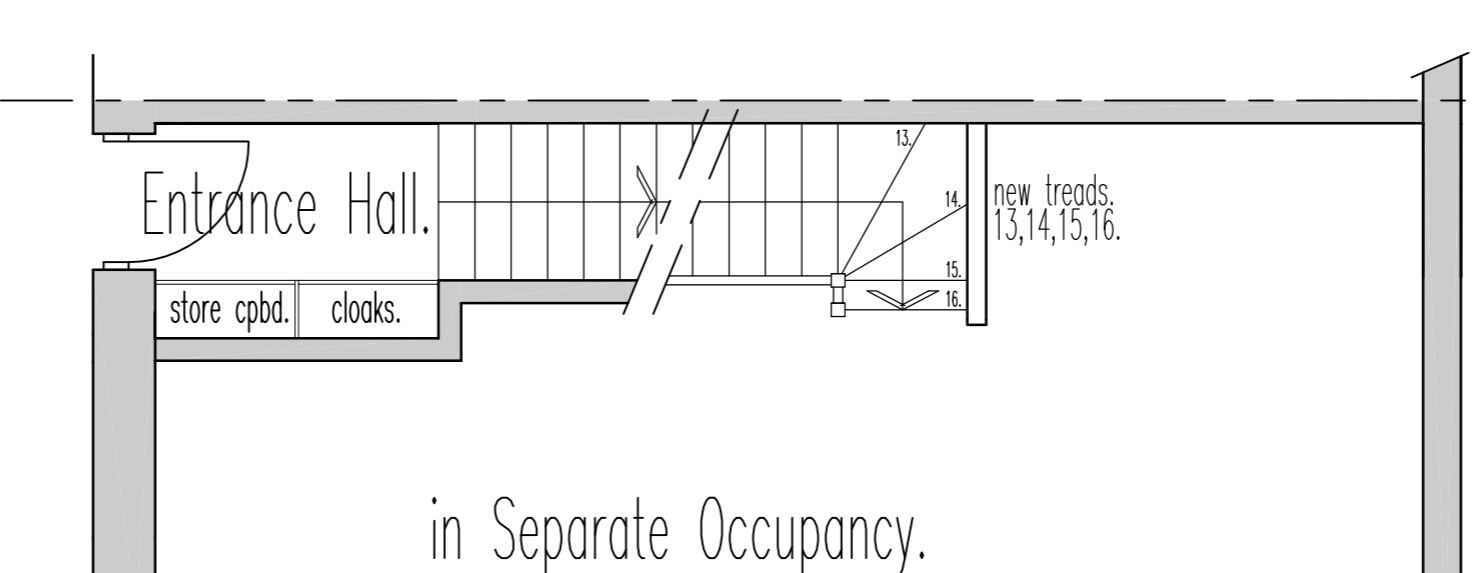

Ground Floor Plan.

in Separate Occupancy.

notes

Any discrepancies in dimensions or detail to be reported to the architect immediately. This drawing is to be read in conjunction with all relevant architectural, structural and services drawings.

This drawing remains the copyright of Robert Savage Associates and may not be copied or used without their prior consent

Revisions:

A: Rear mansard amended, front single dormer split into 2 centred over 1st floor windows, green roof area increased roof terrace removed and external staircase removed.

B: Front dormers reduced in width and small velux to rear mansard removed further to discussion with LPA. 01.10.2019

MARY O'LEARY
client
project
21 LAMBOLLE PLACE
LONDON NW3 4PG
title
PROPOSED PLANS, ELEVATIONS & SECTION A-A
LOCATION PLAN @ 1:1250

FOR PLANNING PURPOSES ONLY

scale 1:50 & 1:1250 date AUGUST 2019 dfg. no. 10613/P02B

Robert Savage & Associates
architects designers structural engineers
11 Eton Garages, Lancaster Grove,
Baysize Park, London NW3 4PE
Telephone: 020 7433 3561
Email: office@savage-uk