

TITLE

12 Park Village West

DETAIL

Proposed
Lower Ground Floor
Plan

SCALE

1 :50 @ A1

DATE

12-09-2019

DRAWN BY

RD

CHECKED BY


REVISIONS

Contractors must check all dimensions on site.
Only figured dimensions are to be worked from.
Discrepancies must be reported immediately to
the architect before proceeding.
The drawing is copyrighted.


Drawing
1948 - PP - 01
FILENAME

WATSON BERTRAM & FELL
ARCHITECTS & SURVEYORS
6 OLD KING STREET
BATH • BA1 1BY
TEL 01225 331271 • FAX 01225 448537
MAIL @ WBF BATH CO.UK
WWW.WBF-BATH.CO.UK



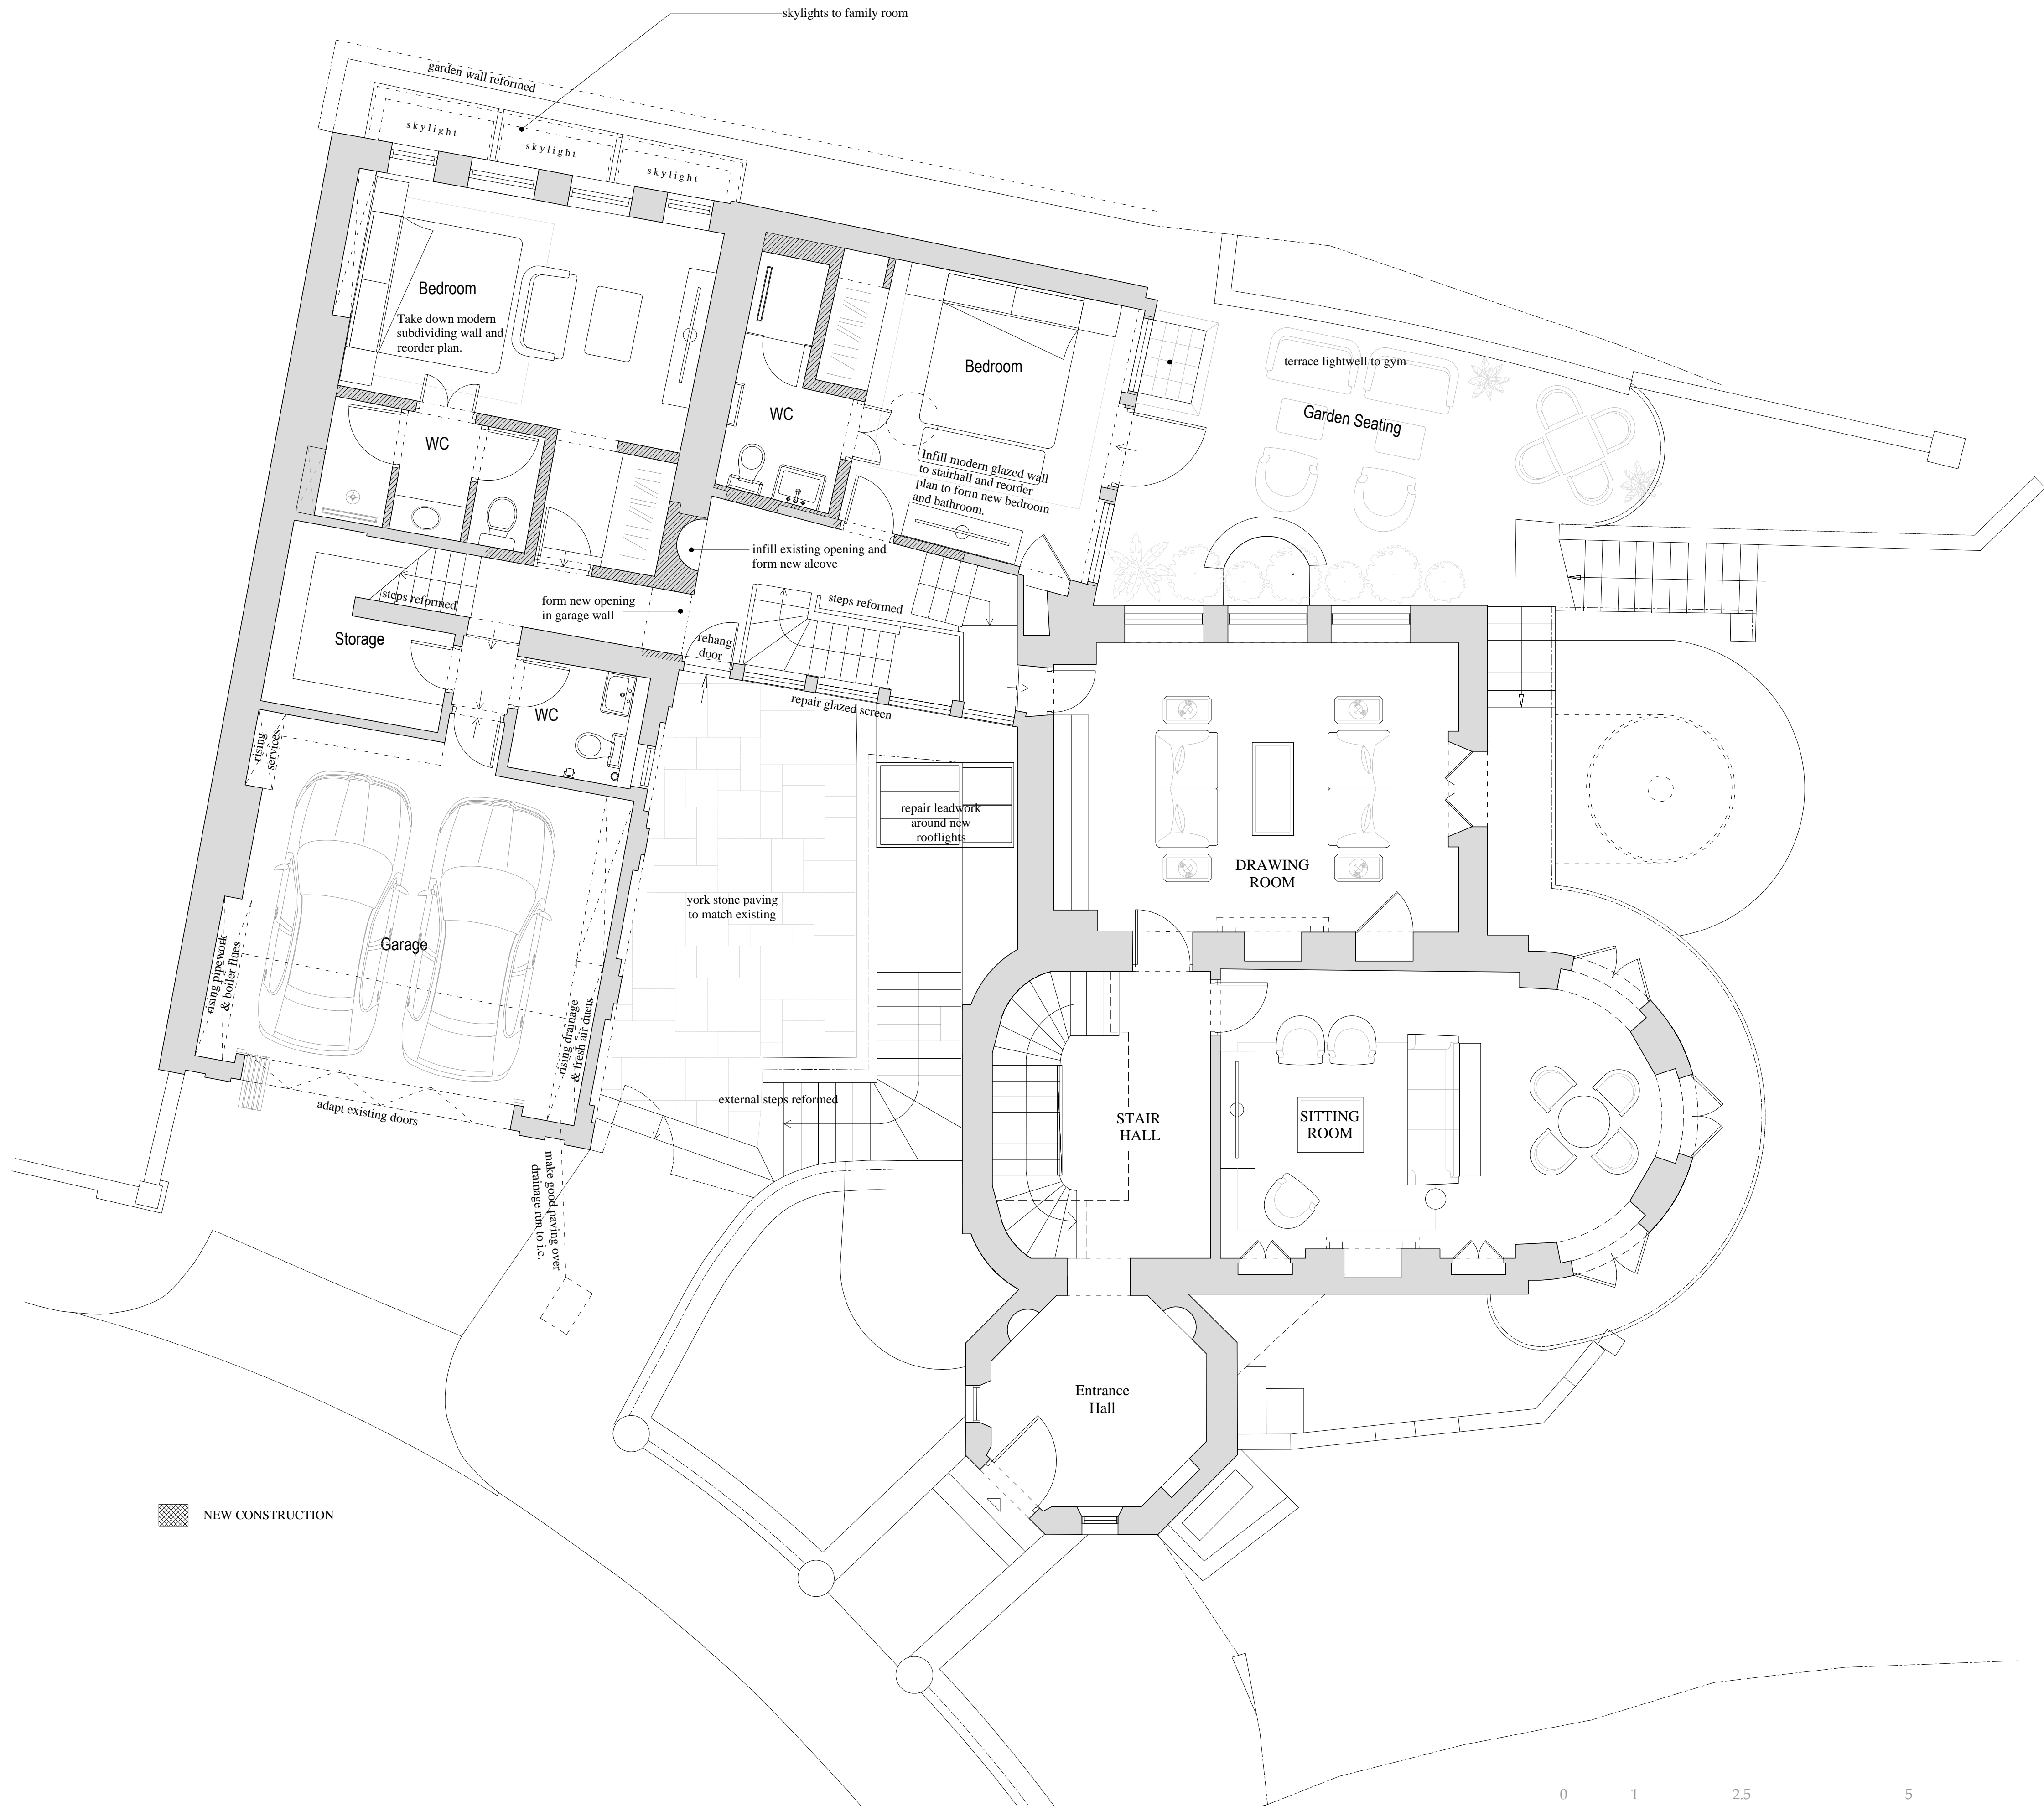

NEW CONSTRUCTION

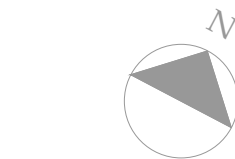

TITLE
12 Park Village West

DETAIL
Proposed
Ground Floor
Plan

SCALE
1:50 @ A1

DATE
12-09-2019

DRAWN BY
RD

CHECKED BY


REVISIONS

Contractors must check all dimensions on site.
Only figured dimensions are to be worked from.
Discrepancies must be reported immediately to
the architect before proceeding.
The drawing is copyrighted.

Drawing
1948 - PP - 02
FILENAME

WATSON BERTRAM & FELL
ARCHITECTS & SURVEYORS
6 OLD KING STREET
BATH • BA1 2BY
TEL 01225 331273 • FAX 01225 448537
MAIL @ WBF@BATH.CO.UK
WWW.WBF-BATH.CO.UK



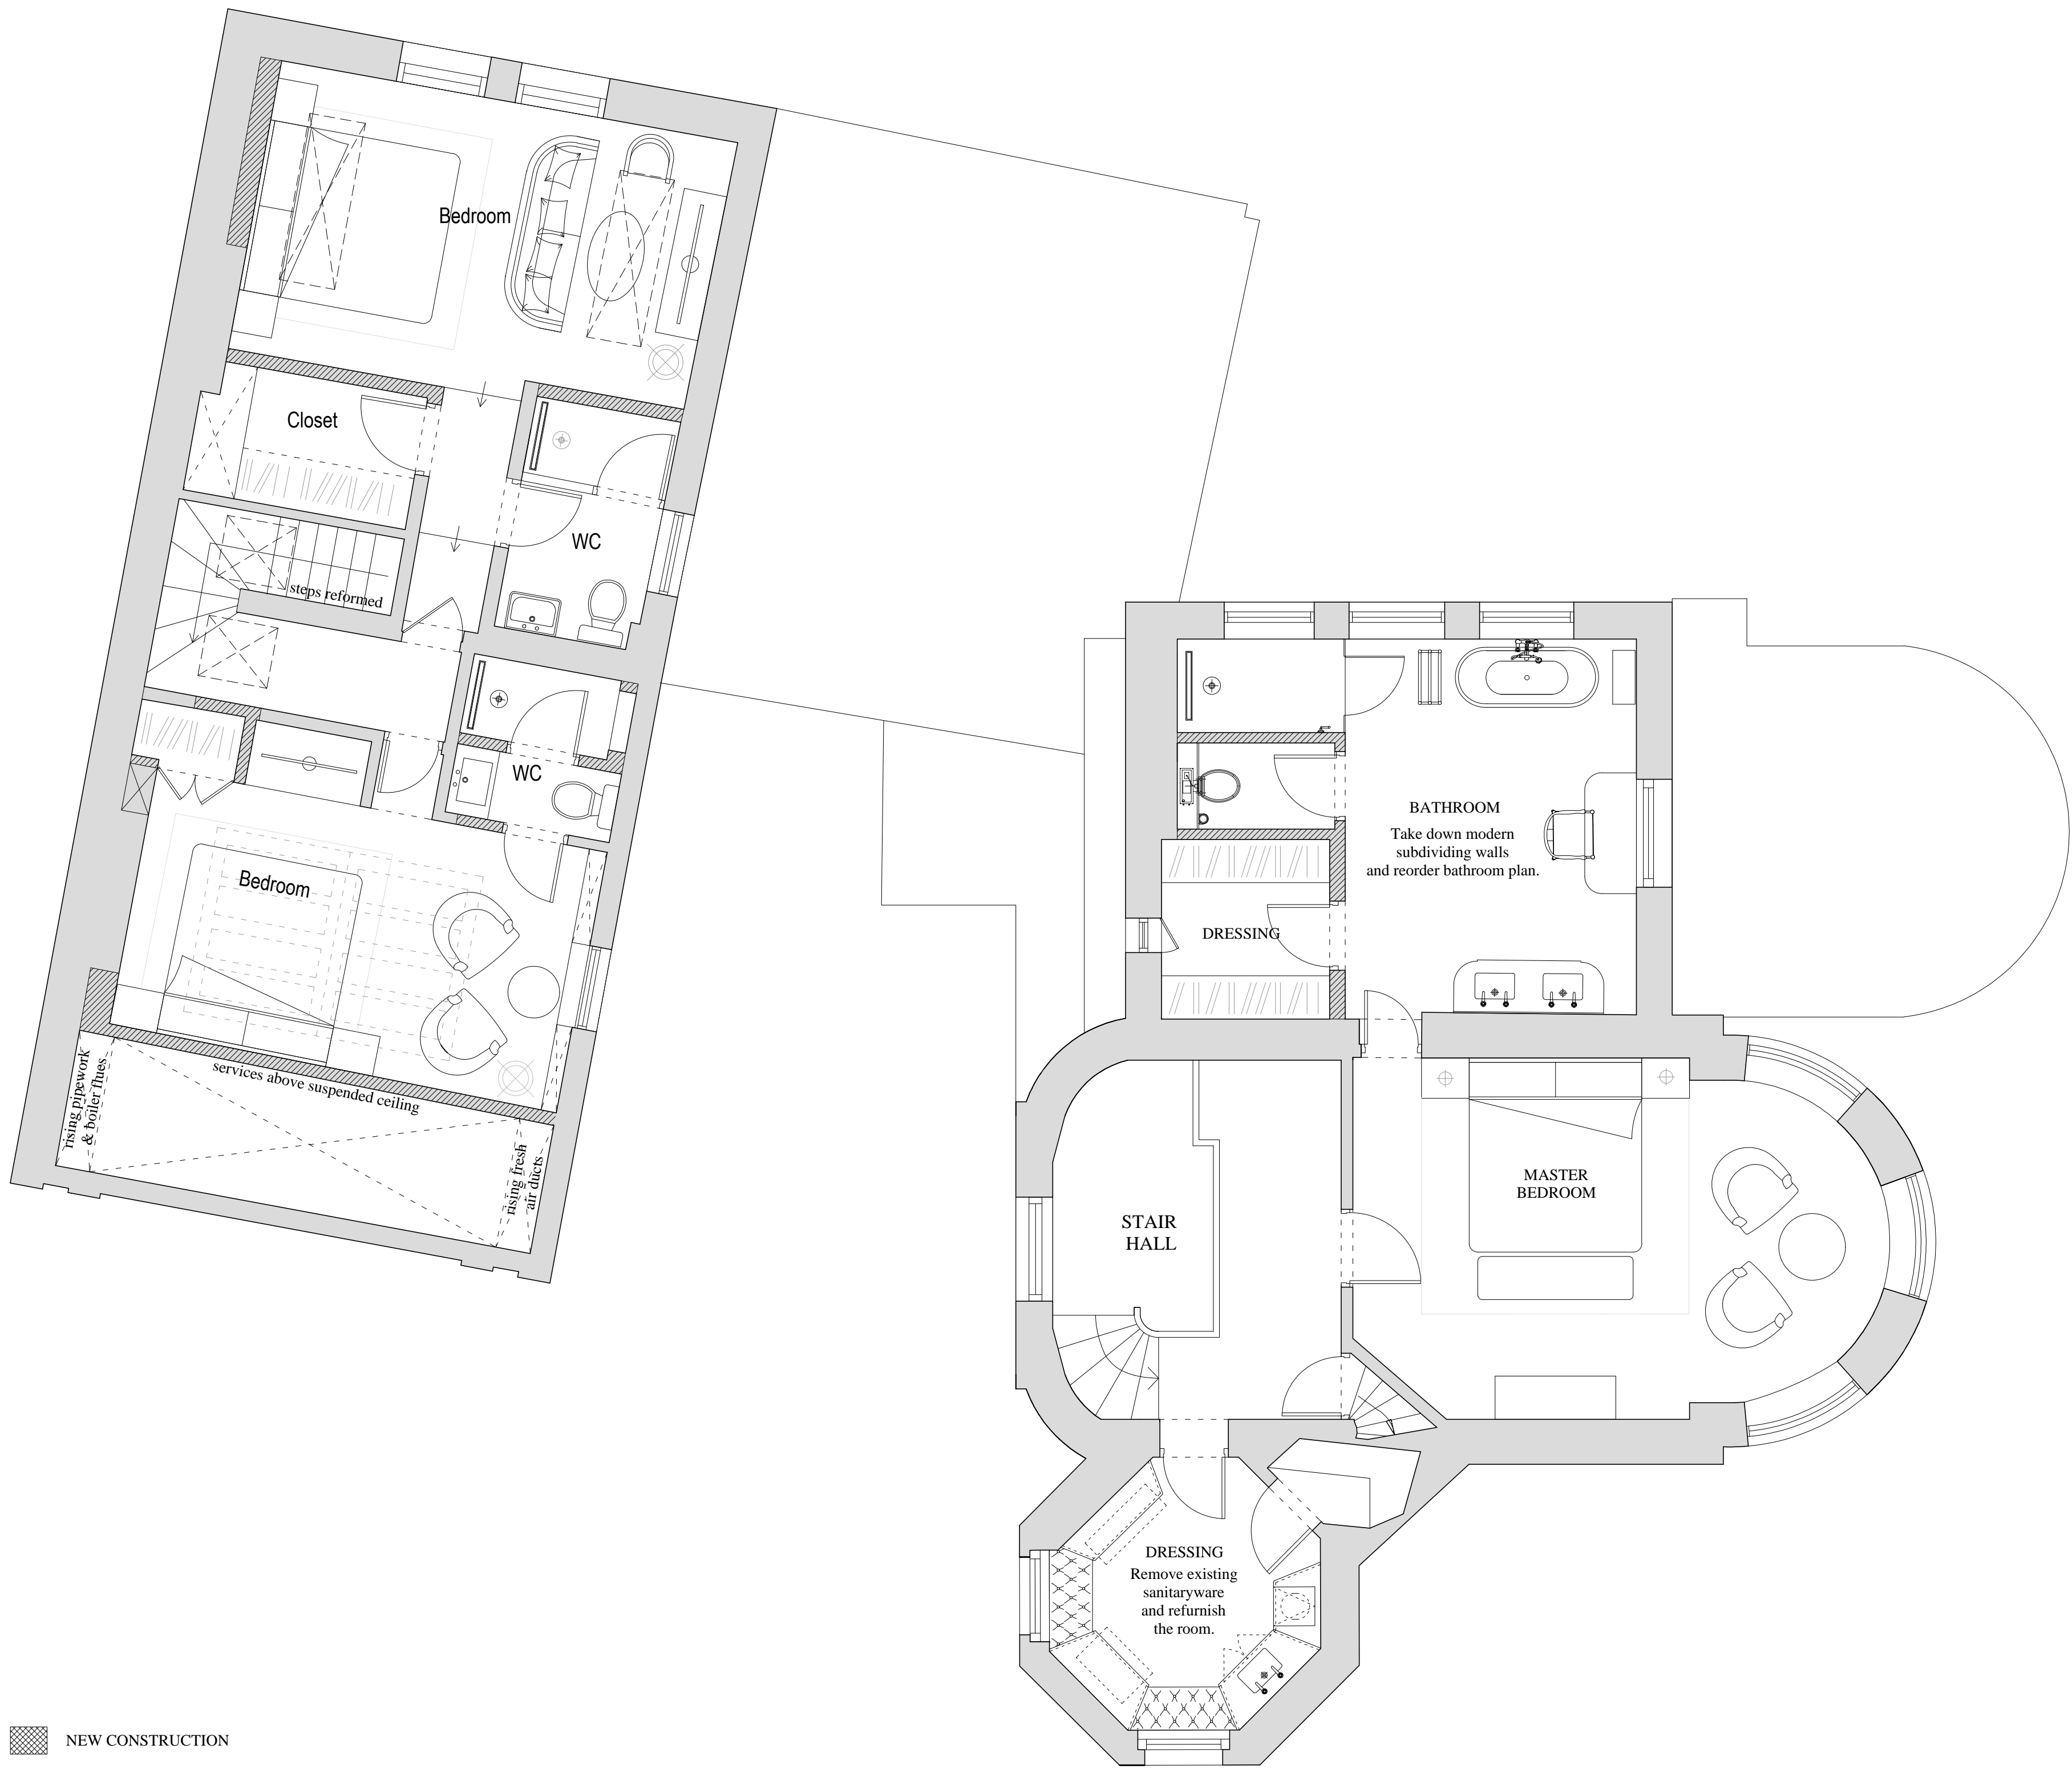

NEW CONSTRUCTION



TITLE
12 Park Village West

DETAIL
Proposed
First Floor
Plan

SCALE
1 :50 @ A1

DATE
12-09-2019

DRAWN BY
RD

CHECKED BY



REVISIONS

Contractors must check all dimensions on site.
Only figured dimensions are to be worked from.
Discrepancies must be reported immediately to
the architect before proceeding.
The drawing is copyrighted.

Drawing
1948 - PP - 03
FILENAME

WATSON BERTRAM & FELL
ARCHITECTS & SURVEYORS
6 OLD KING STREET
BATH • BA1 1BY
TEL 01225 331273 • FAX 01225 448537
MAIL @ WBF BATH . CO . UK
WWW.WBF-BATH.CO.UK



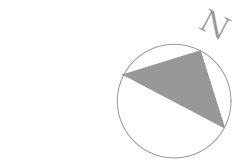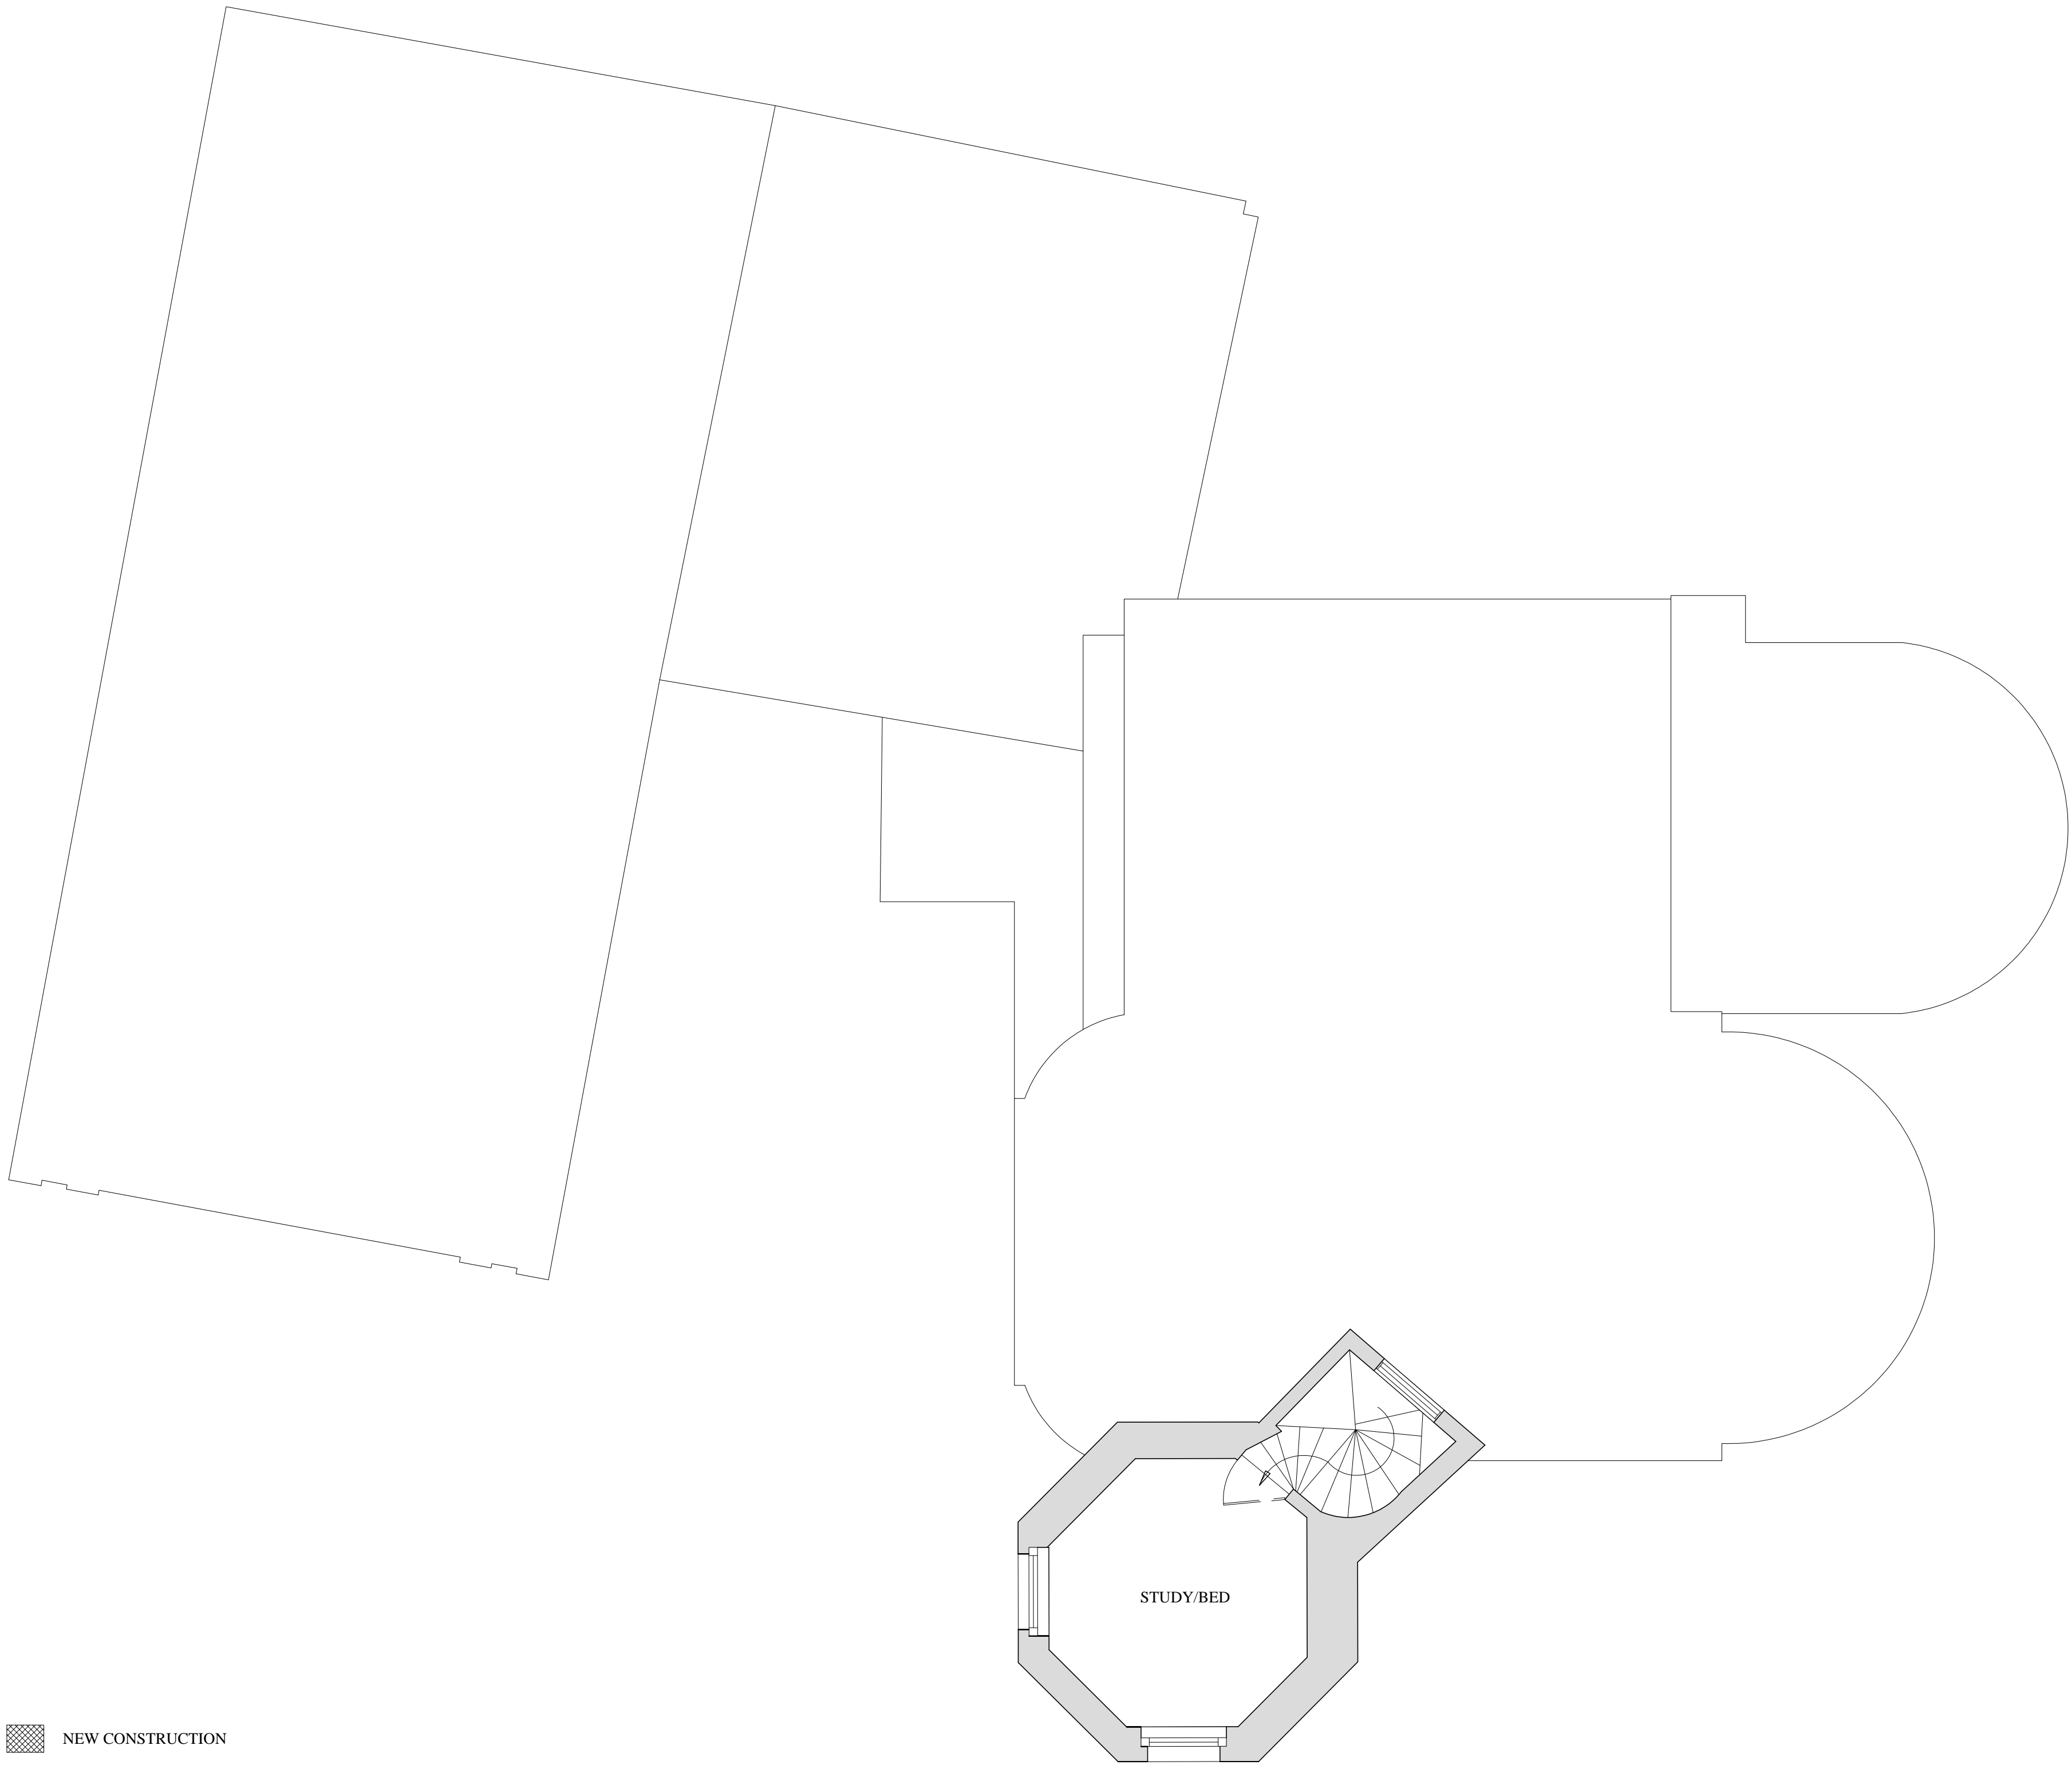

TITLE
12 Park Village West

DETAIL
Proposed
Second Floor
Plan

SCALE
1 :50 @ A1

DATE
12-09-2019

DRAWN BY
RD

CHECKED BY



REVISIONS

Contractors must check all dimensions on site.
Only figured dimensions are to be worked from.
Discrepancies must be reported immediately to
the architect before proceeding.
The drawing is copyrighted.

Drawing
1948 - PP - 04
FILENAME

WATSON-BERTRAM & FELL
ARCHITECTS & SURVEYORS
6 OLD KING STREET
BATH • BA1 2BY
TEL 01225 332273 • FAX 01225 448537
MAIL @ WBF BATH . CO . UK
WWW.WBF-BATH.CO.UK



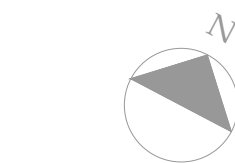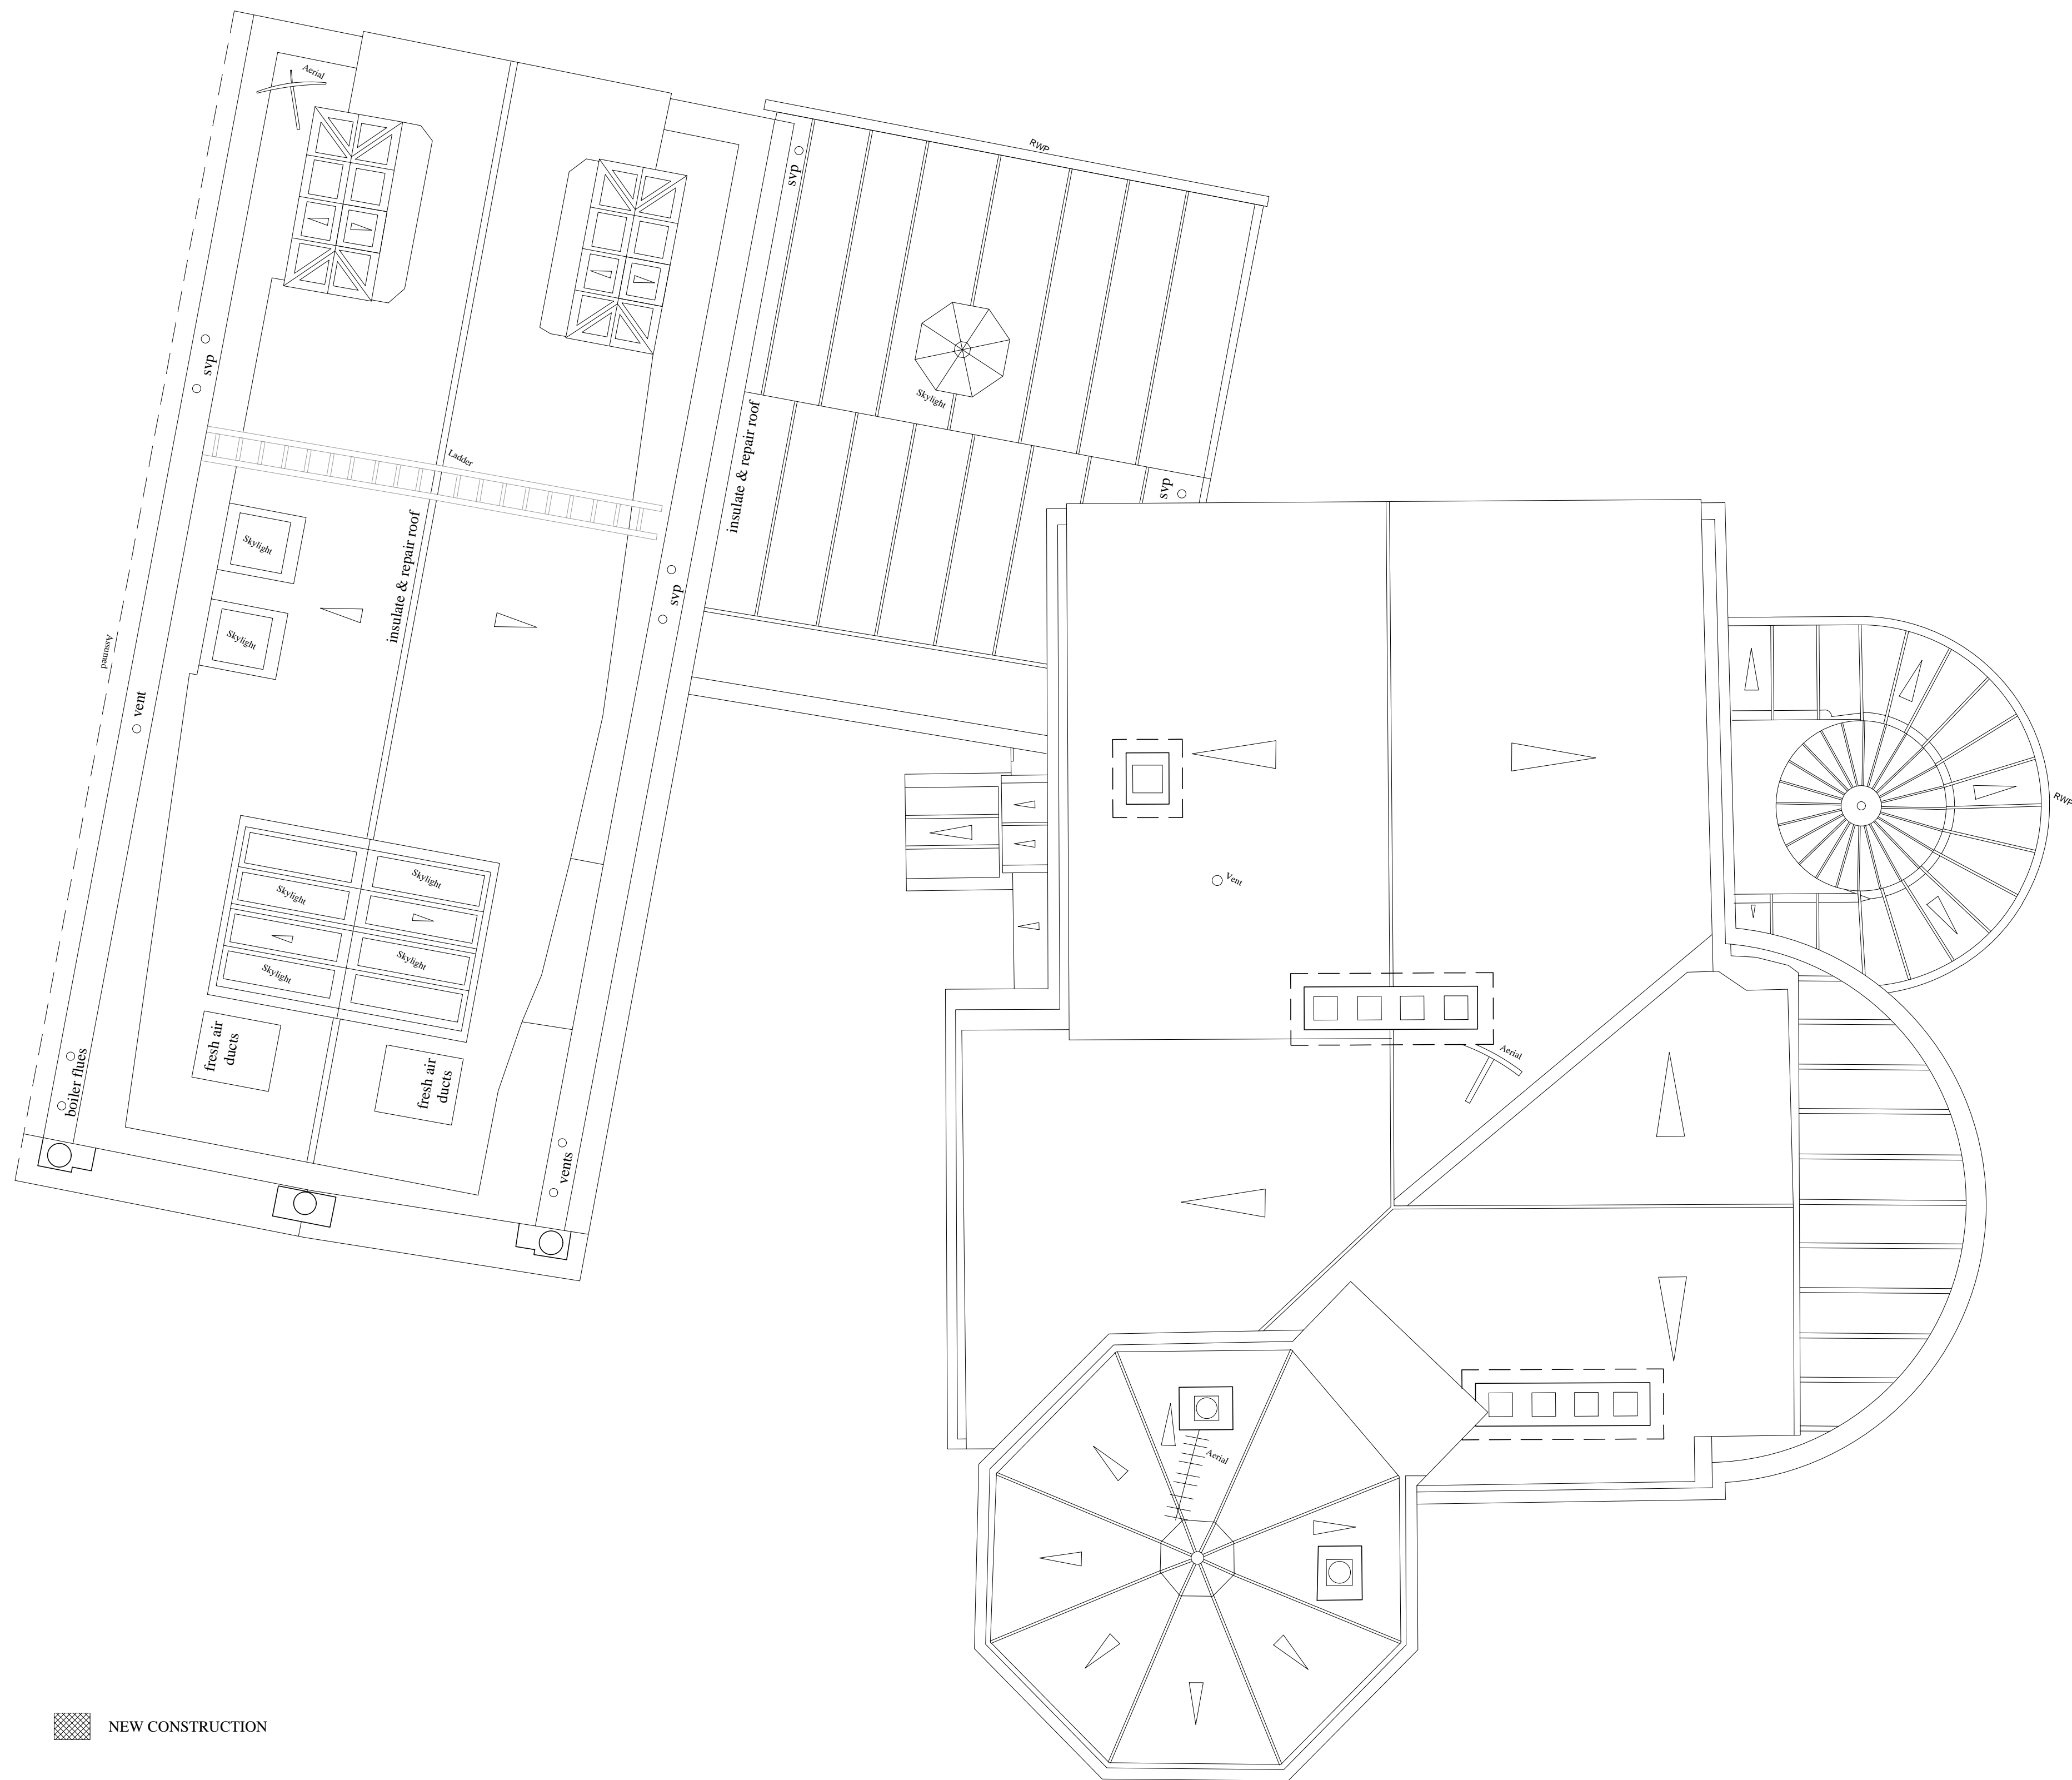

TITLE
12 Park Village West

DETAIL
Proposed
Roof
Plan

SCALE
1 :50 @ A1

DATE
12-09-2019

DRAWN BY
RD

CHECKED BY

REVISIONS

Contractors must check all dimensions on site.
Only figured dimensions are to be worked from.
Discrepancies must be reported immediately to
the architect before proceeding.
The drawing is copyrighted.


Drawing
1948 - PP - 05
FILENAME

WATSON-BERTRAM & FELL
ARCHITECTS & SURVEYORS
6 OLD KING STREET
BATH • BA1 1BY
TEL 01225 331273 • FAX 01225 448537
MAIL @ WBF BATH C O U K
WWW.WBF-BATH.CO.UK



NEW CONSTRUCTION

SOUTH-EAST ELEVATION
A(32.00m A.O.D.)

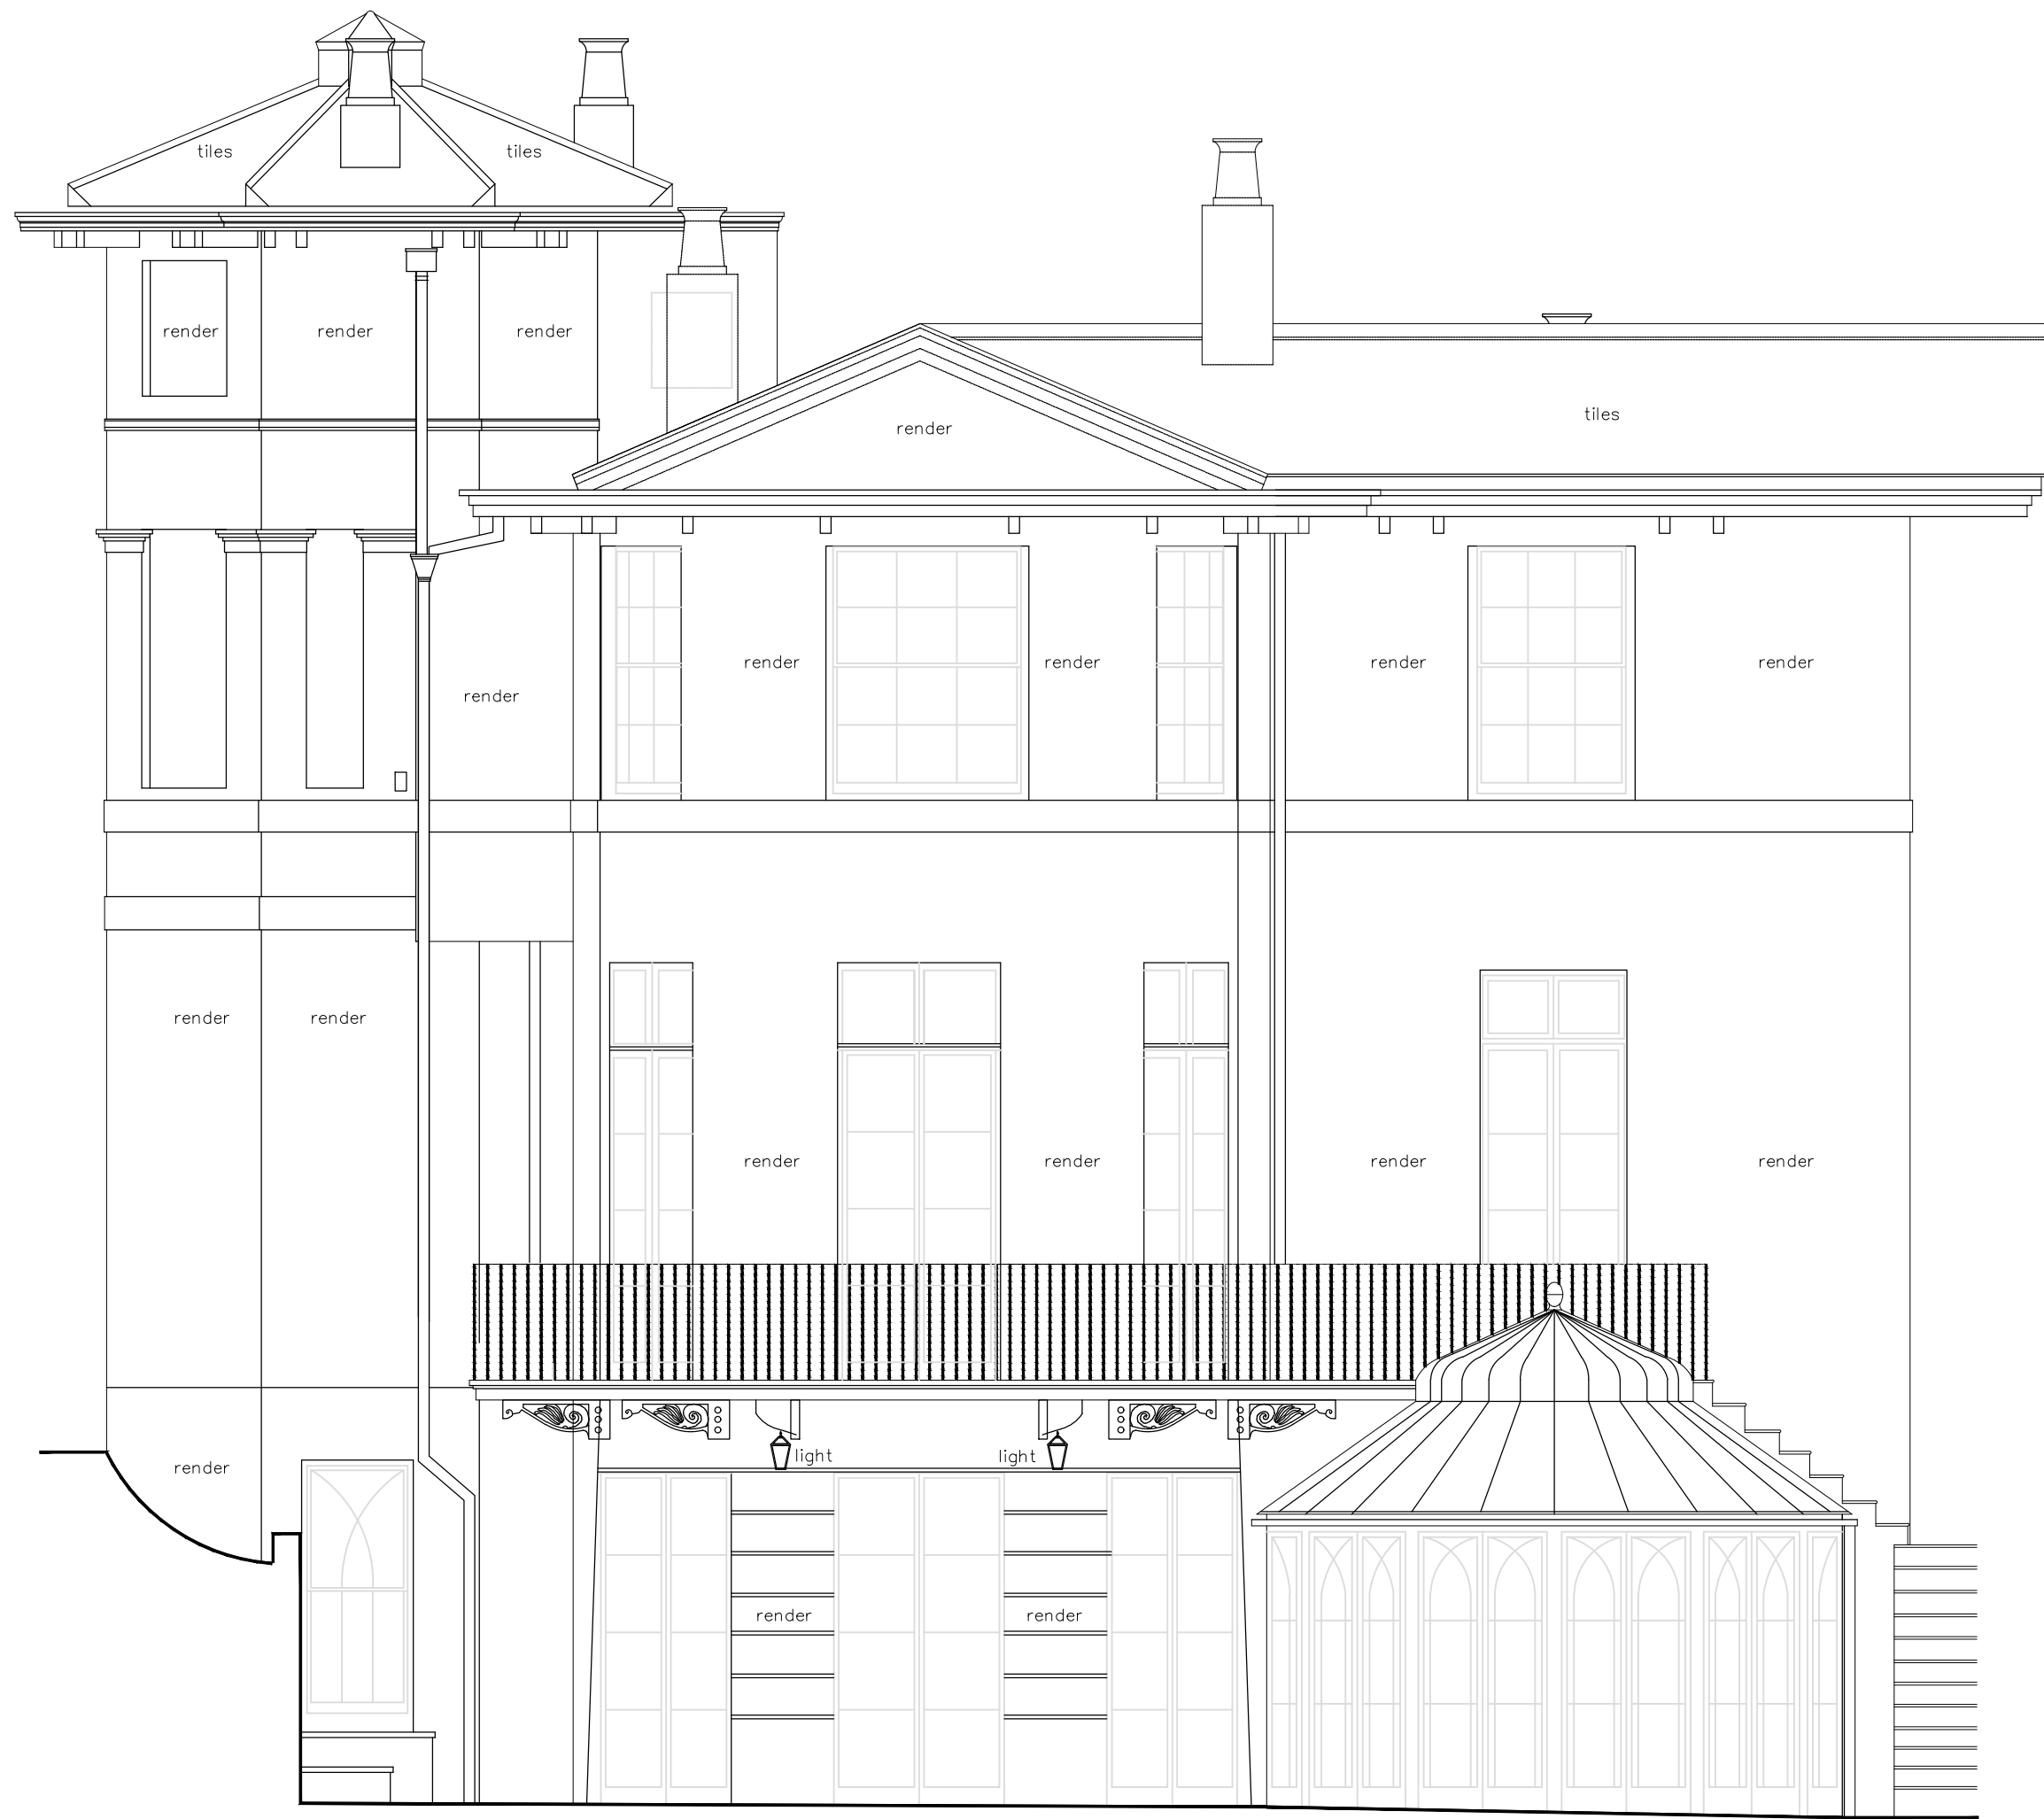

NORTH-EAST ELEVATION
A(32.00m A.O.D.)

TITLE
12 Park Village West

DETAIL
Proposed
Elevations
Main House SE & NE

SCALE
1 :50 @ A1

DATE
12-09-2019

DRAWN BY
RD

CHECKED BY

REVISIONS

Contractors must check all dimensions on site.
Only figured dimensions are to be worked from.
Discrepancies must be reported immediately to
the architect before proceeding.
The drawing is copyrighted.

Drawing
1948 - PE - 01
FILENAME

WATSON BERTRAM & FELL
ARCHITECTS & SURVEYORS
6 OLD KING STREET
BATH • BA1 1BY
TEL 01225 332273 • FAX 01225 448537
MAIL @ WBF.BATH.CO.UK
WWW.WBF.BATH.CO.UK





NEW CONSTRUCTION

SOUTH-WEST ELEVATION
Δ (32.00m A.O.D.)



NORTH-WEST ELEVATION
Δ (32.00m A.O.D.)

TITLE
12 Park Village West

DETAIL
Proposed
Elevations
Main House SW & NW

SCALE
1 :50 @ A1

DATE
12-09-2019

DRAWN BY
RD

CHECKED BY


REVISIONS

Contractors must check all dimensions on site.
Only figured dimensions are to be worked from.
Discrepancies must be reported immediately to
the architect before proceeding.
The drawing is copyrighted.


Drawing
1948 - PE - 02
FILENAME

WATSON-BERTRAM & FELL
ARCHITECTS & SURVEYORS
6 OLD KING STREET
BATH • BA1 2BY
TEL 01225 332273 • FAX 01225 448537
MAIL @ WBF.BATH.CO.UK
WWW.WBF.BATH.CO.UK




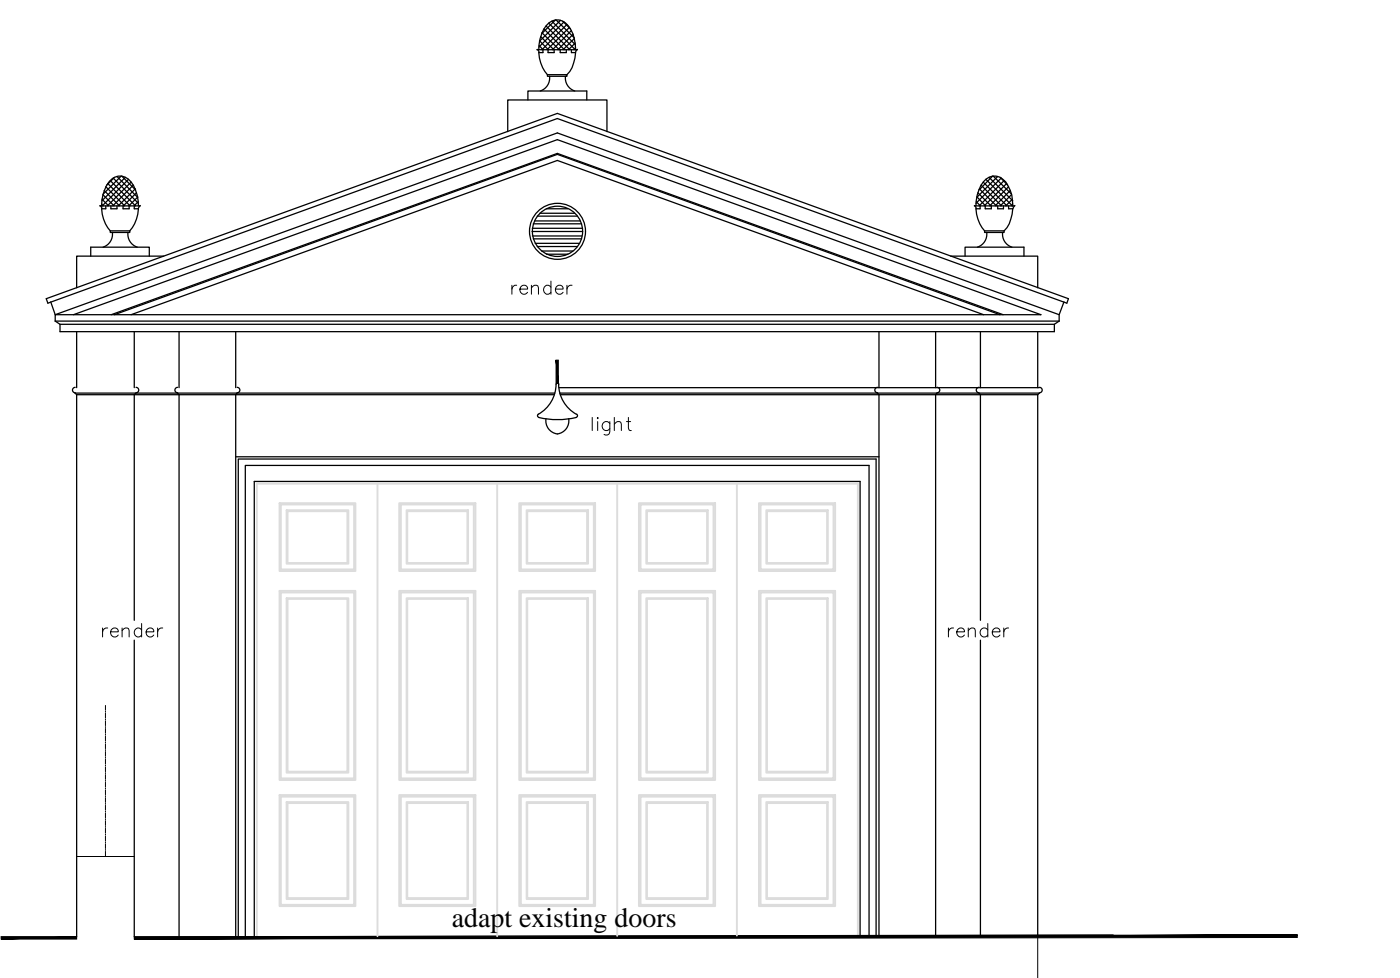


SOUTH-EAST ELEVATION

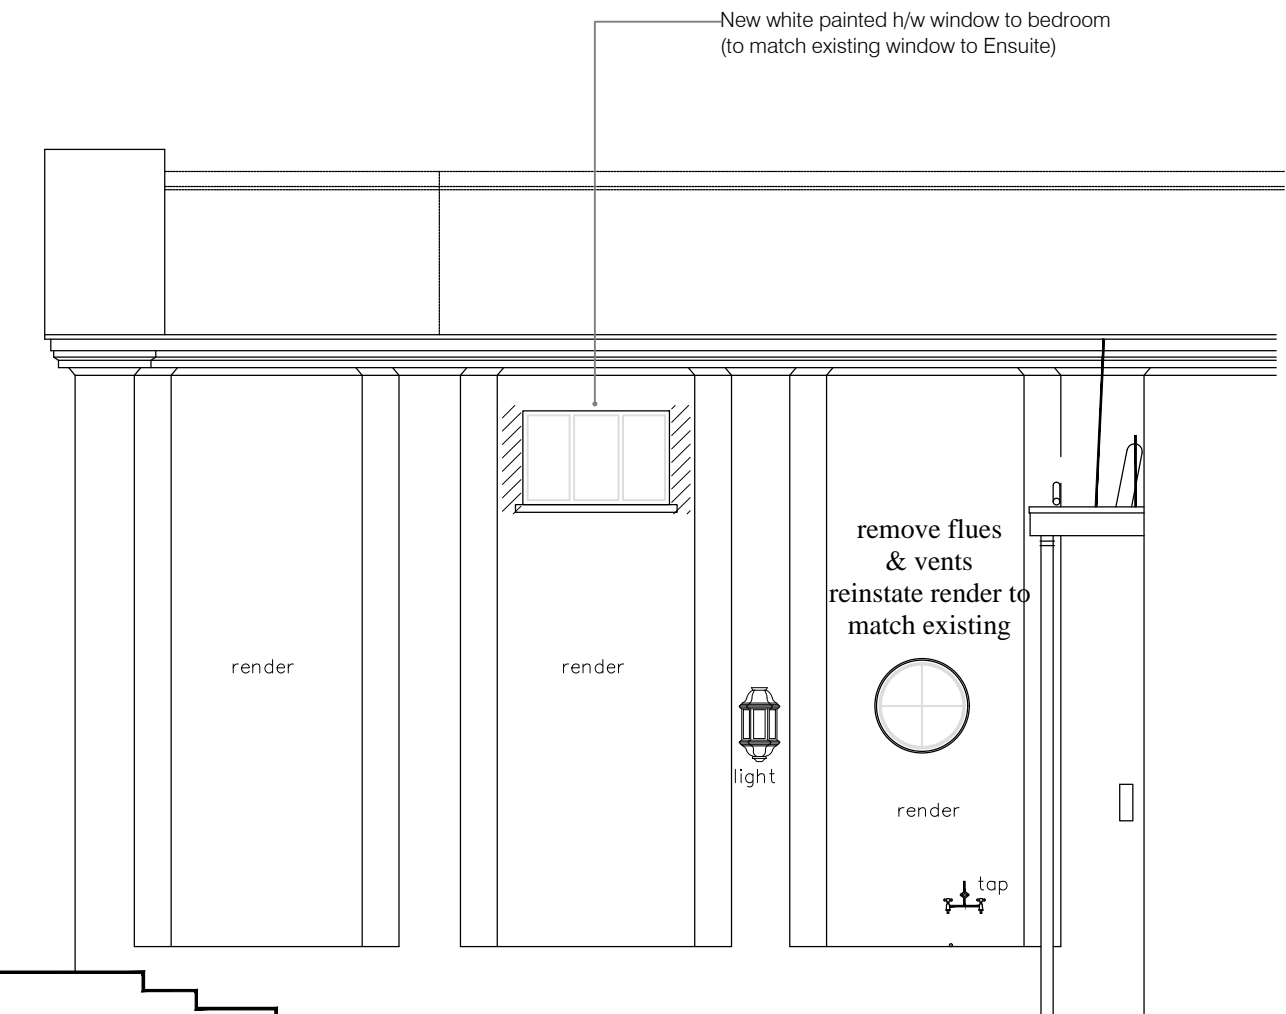

EAST ELEVATION

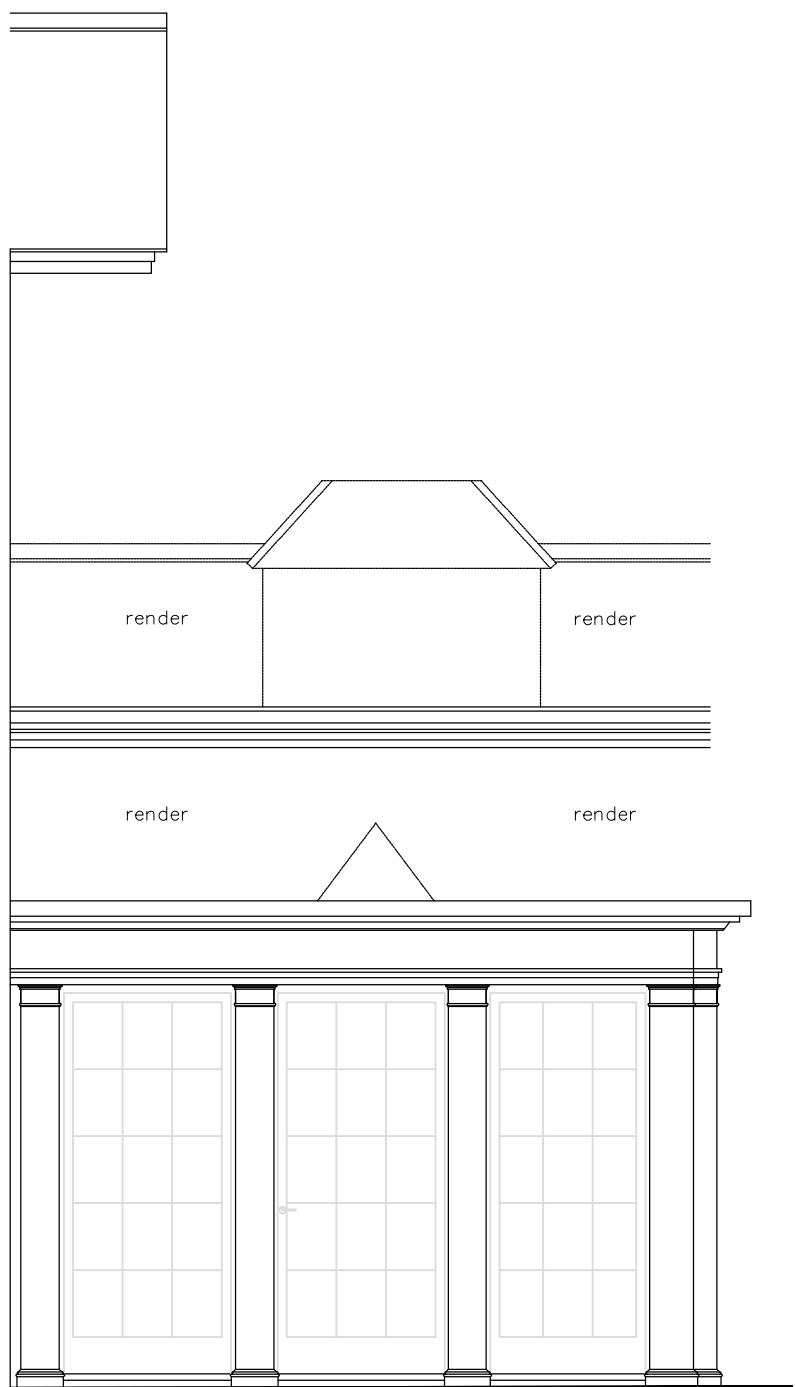

NORTH-EAST ELEVATION

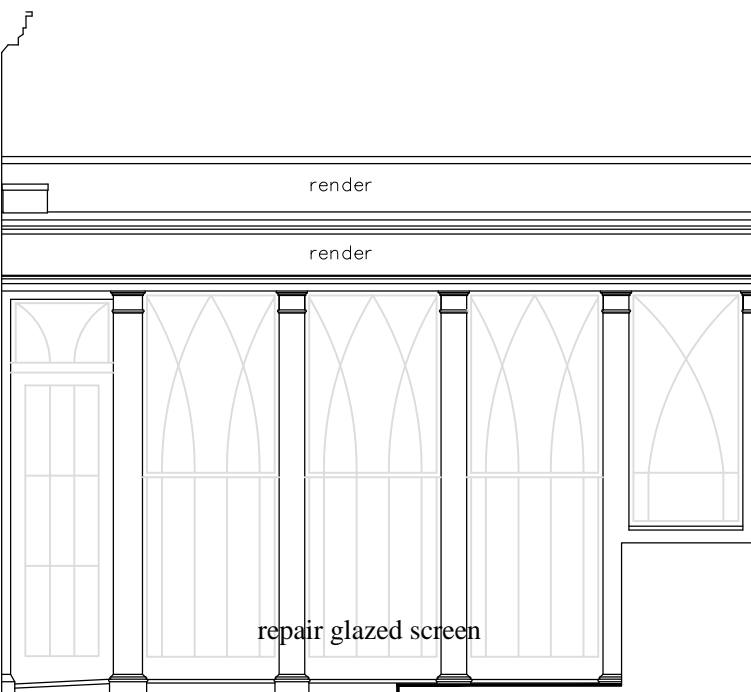

SOUTH-EAST ELEVATION

 NEW CONSTRUCTION

TITLE
12 Park Village West

DETAIL
Proposed
Elevations
Coach House

SCALE
1 :50 @ A1

DATE
12-09-2019

DRAWN BY
RD

CHECKED BY


REVISIONS

Contractors must check all dimensions on site.
Only figured dimensions are to be worked from.
Discrepancies must be reported immediately to
the architect before proceeding.
The drawing is copyrighted.



Drawing
1948 - PE - 03
FILENAME

WATSON-BERTRAM & FELL
ARCHITECTS & SURVEYORS
6 OLD KING STREET
BATH • BA1 1BY
TEL 01225 332273 • FAX 01225 448537
MAIL @ WBF BATH . CO . UK
WWW.WBF-BATH.CO.UK



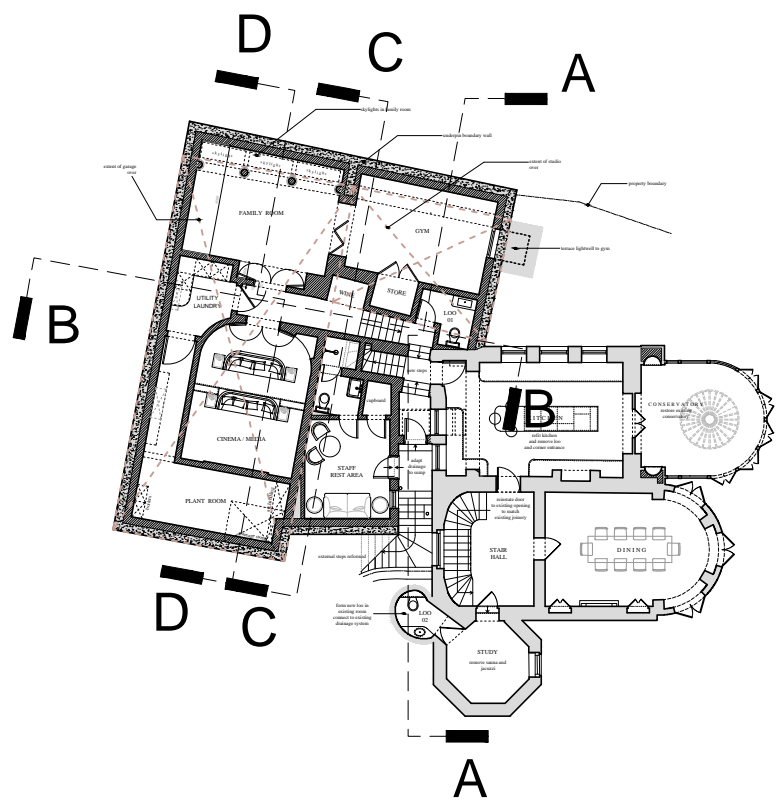

KEY PLAN

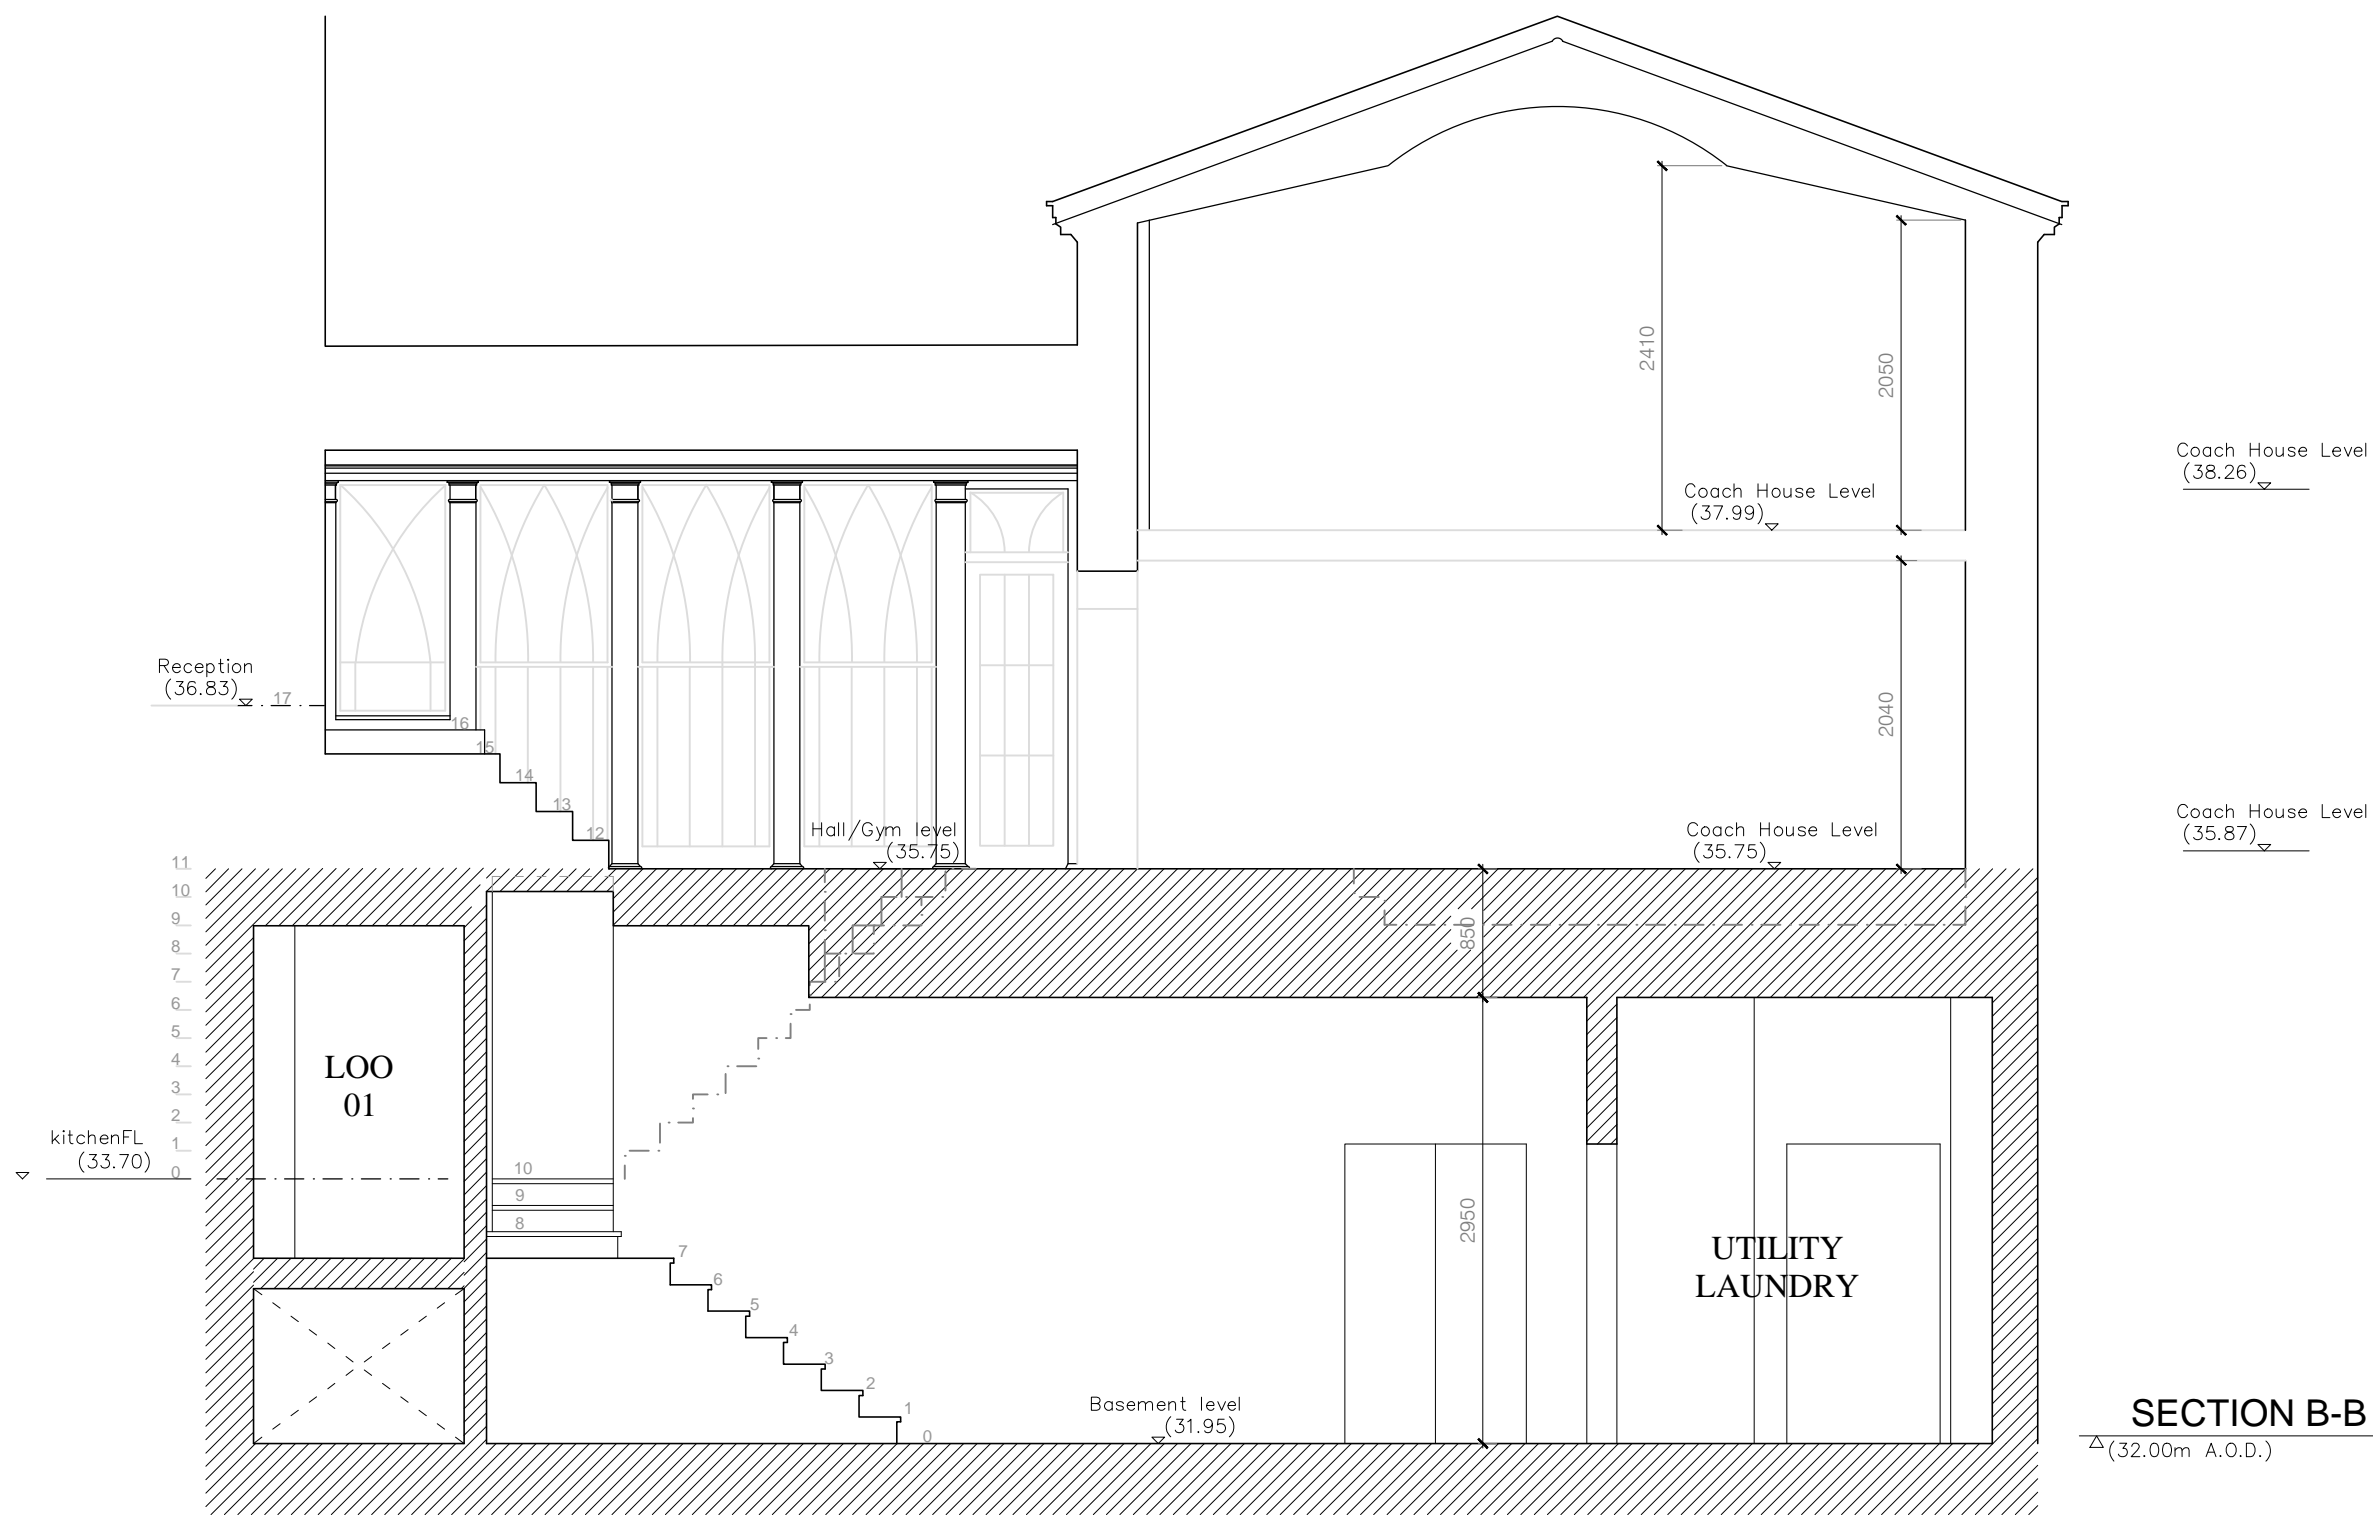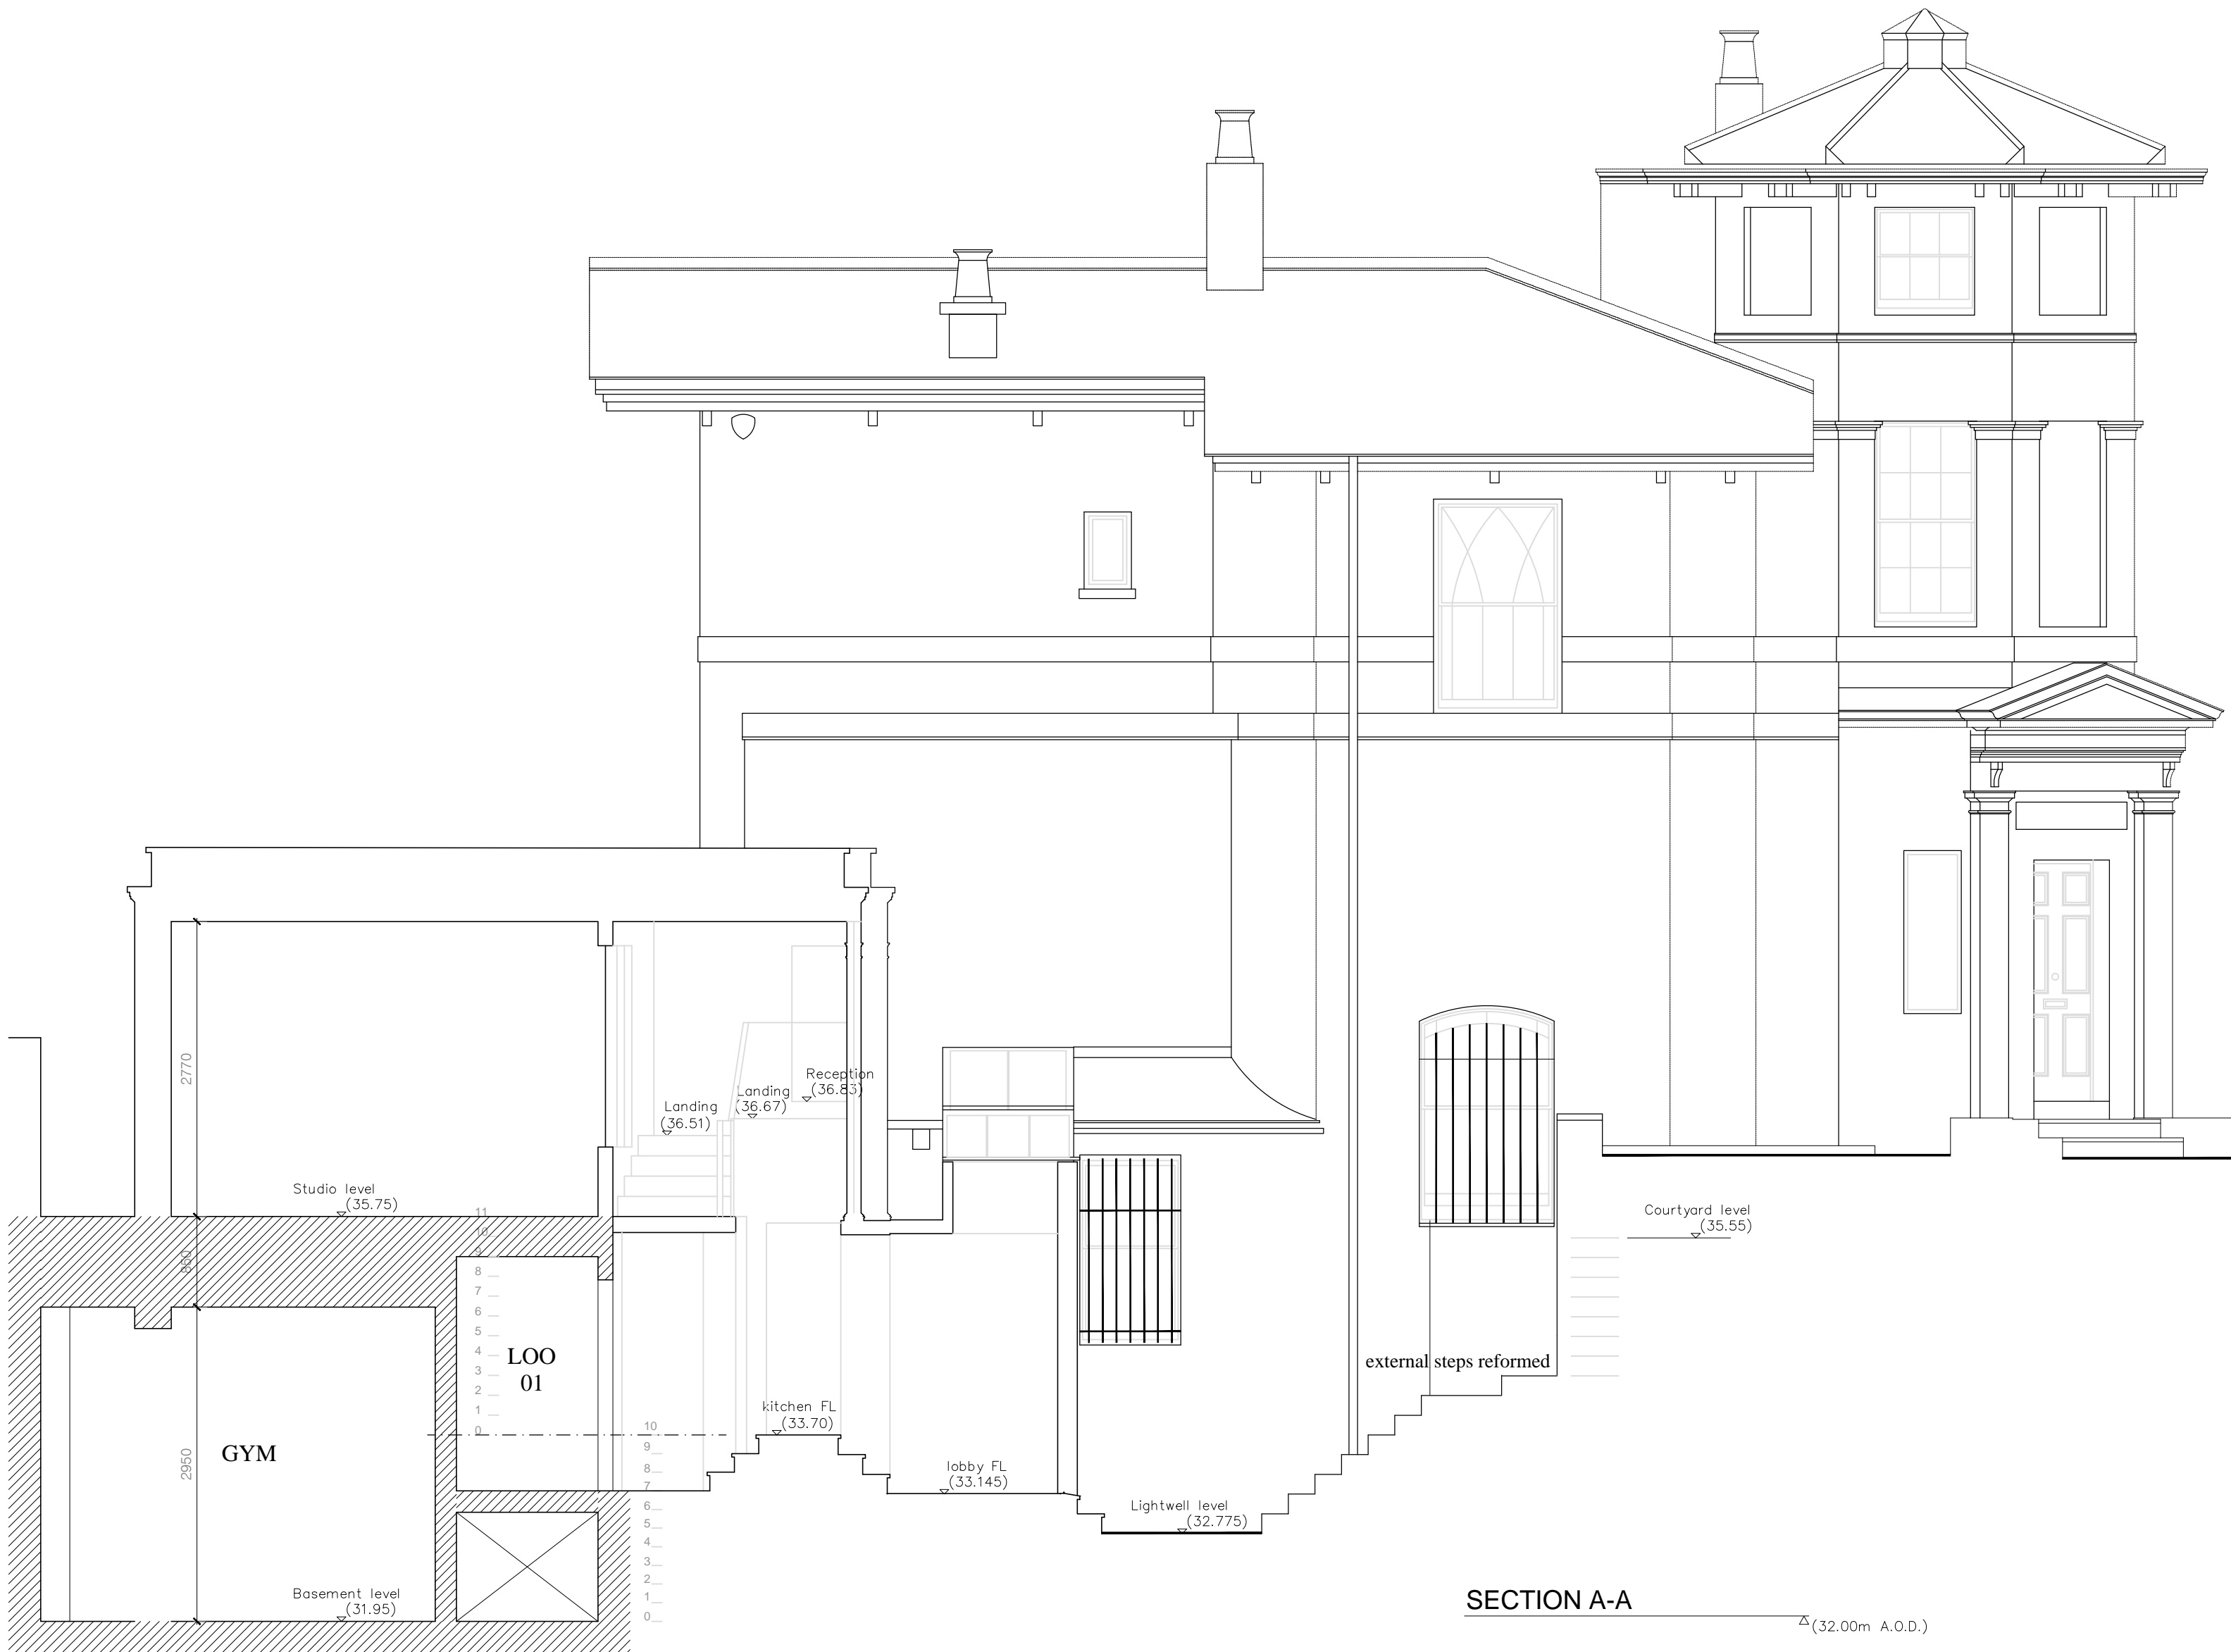

NEW BASEMENT

TITLE
12 Park Village West

DETAIL
Proposed
Sections
AA & BB

SCALE
1:50 @ A1

DATE
12-09-2019

DRAWN BY

RD

CHECKED BY


REVISIONS

Contractors must check all dimensions on site.
Only figured dimensions are to be worked from.
Discrepancies must be reported immediately to
the architect before proceeding.
The drawing is copyrighted.


Drawing
1948 - PS - 01
FILENAME

WATSON BERTRAM & FELL
ARCHITECTS & SURVEYORS
6 OLD KING STREET
BATH • BA1 2BY
TEL 01225 332273 • FAX 01225 448537
MAIL @ WBF BATH C.O.U.K
WWW.WBF-BATH.CO.UK



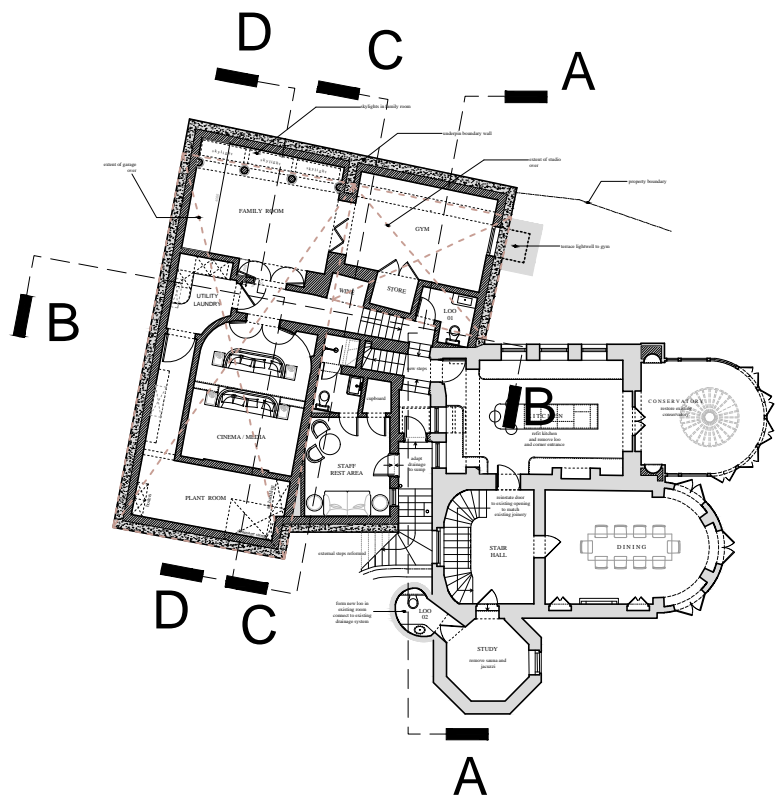


KEY PLAN

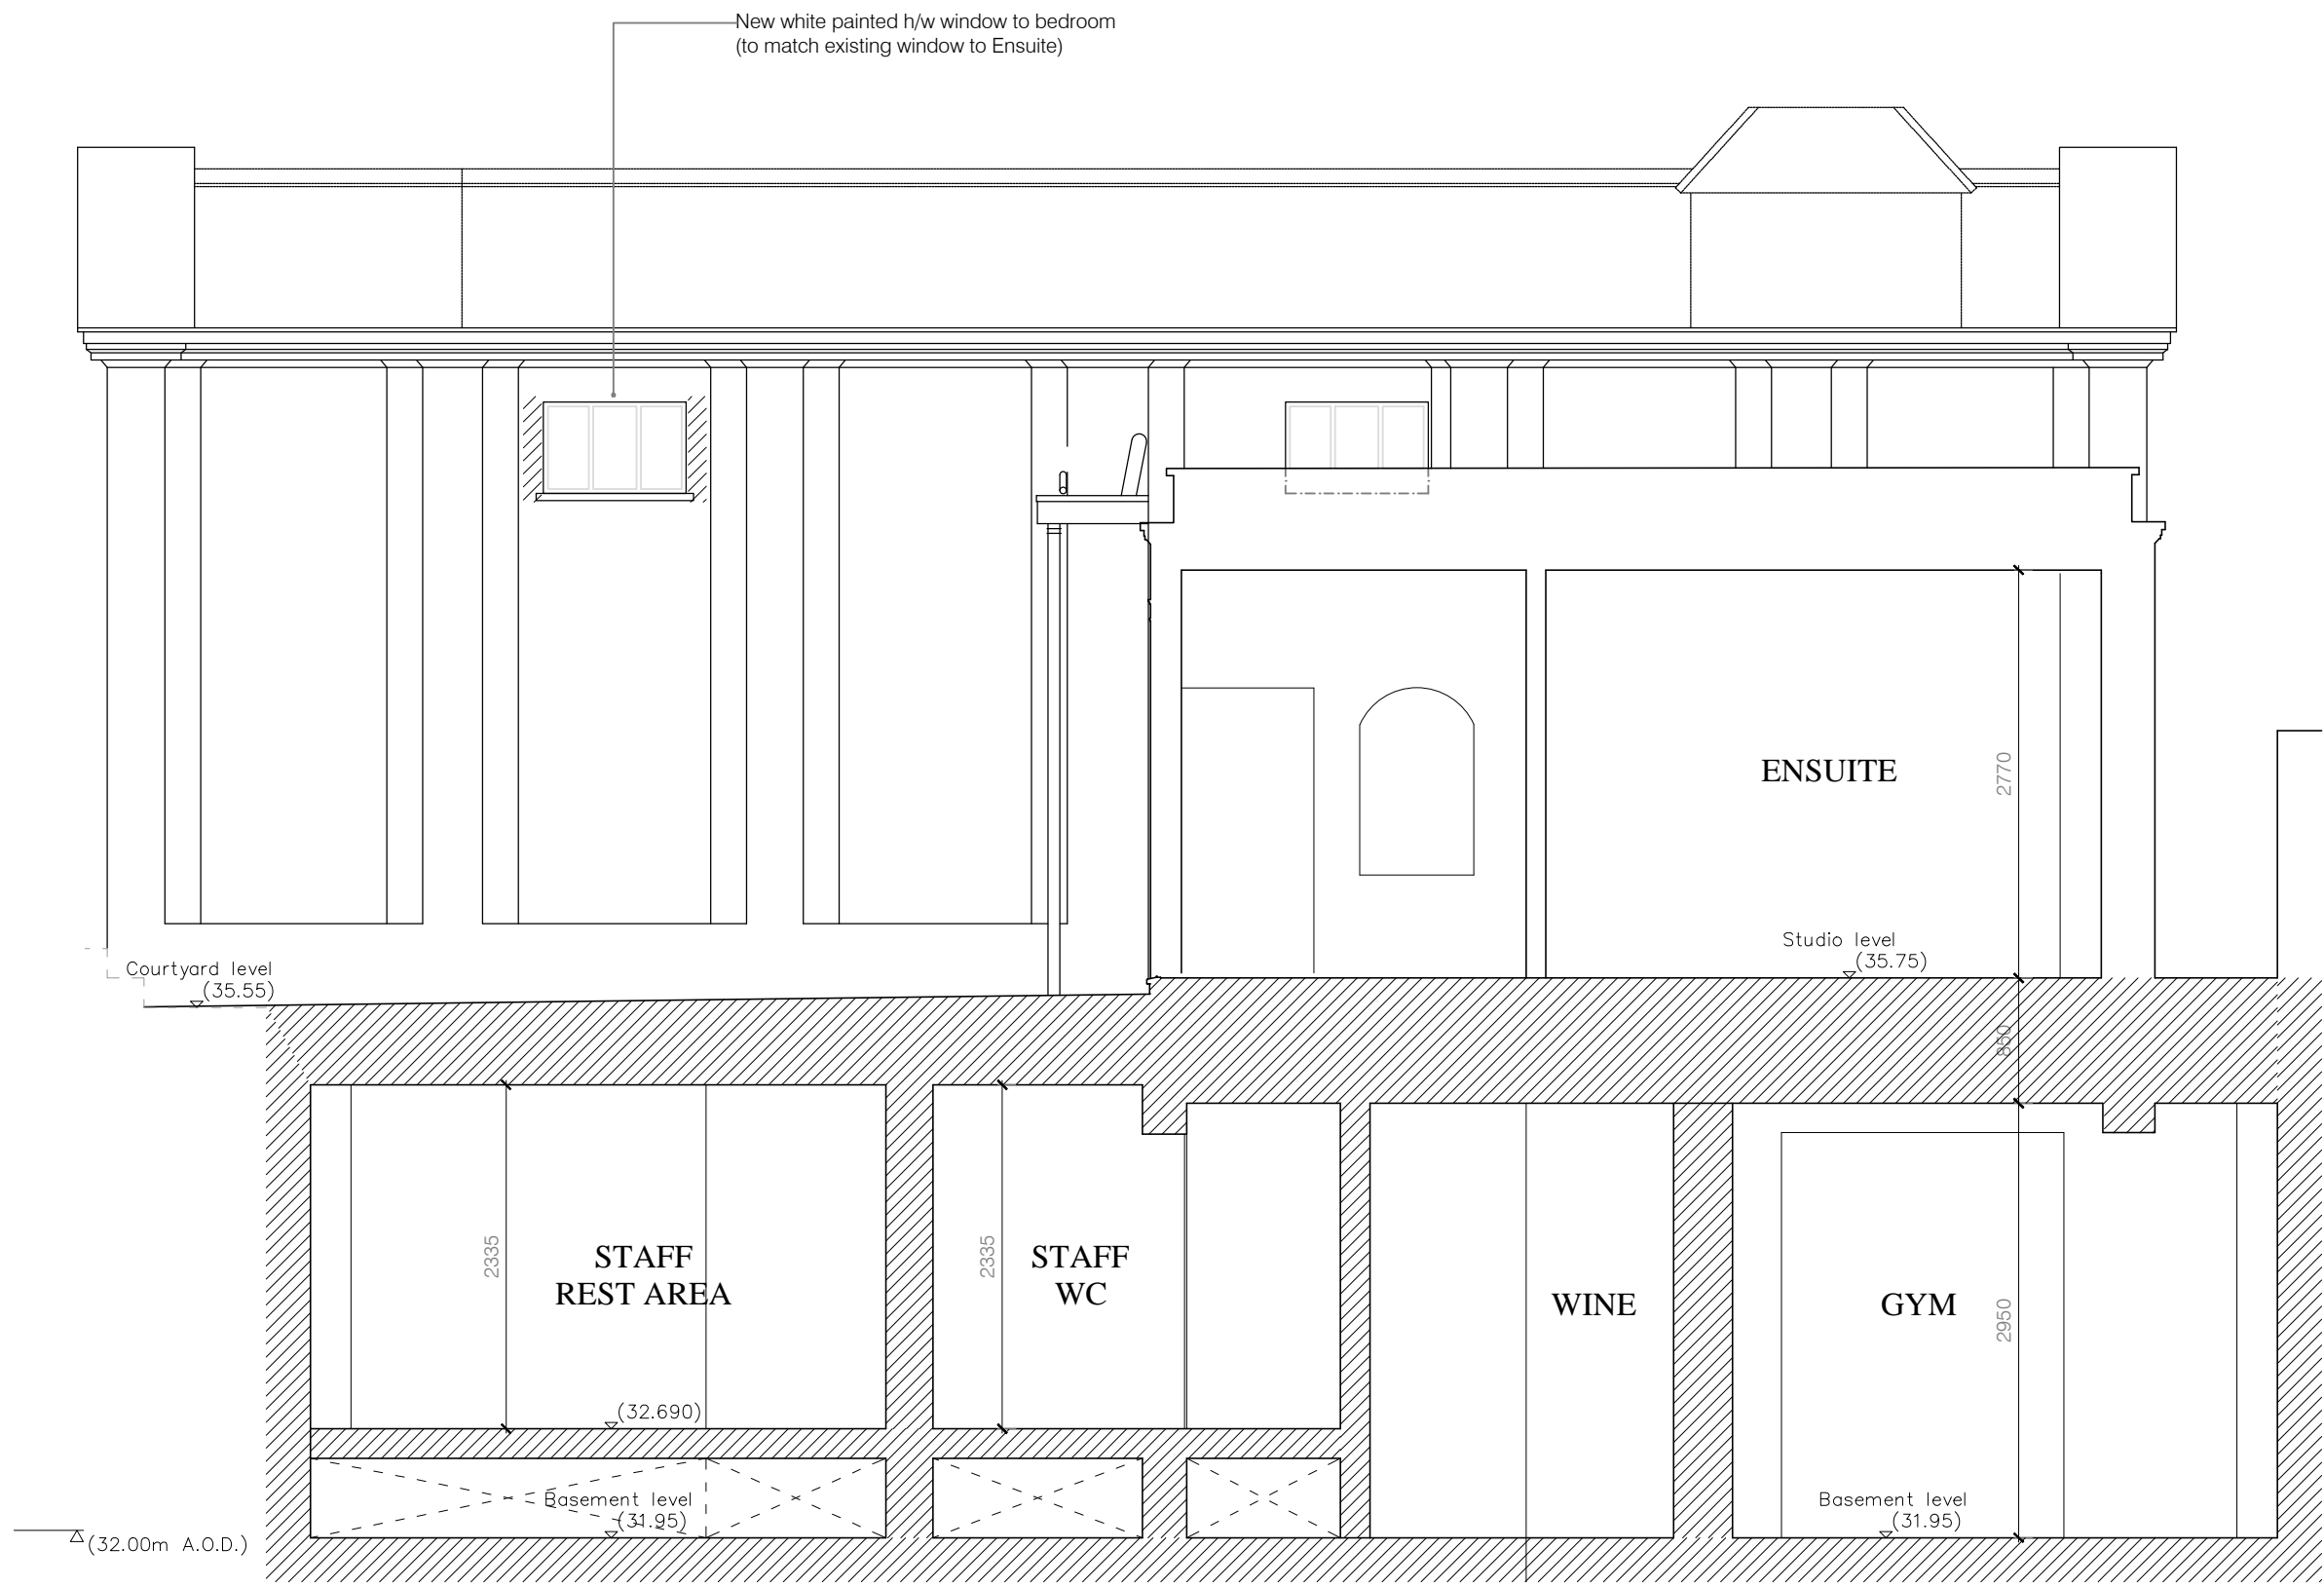

SECTION C-C

NEW BASEMENT

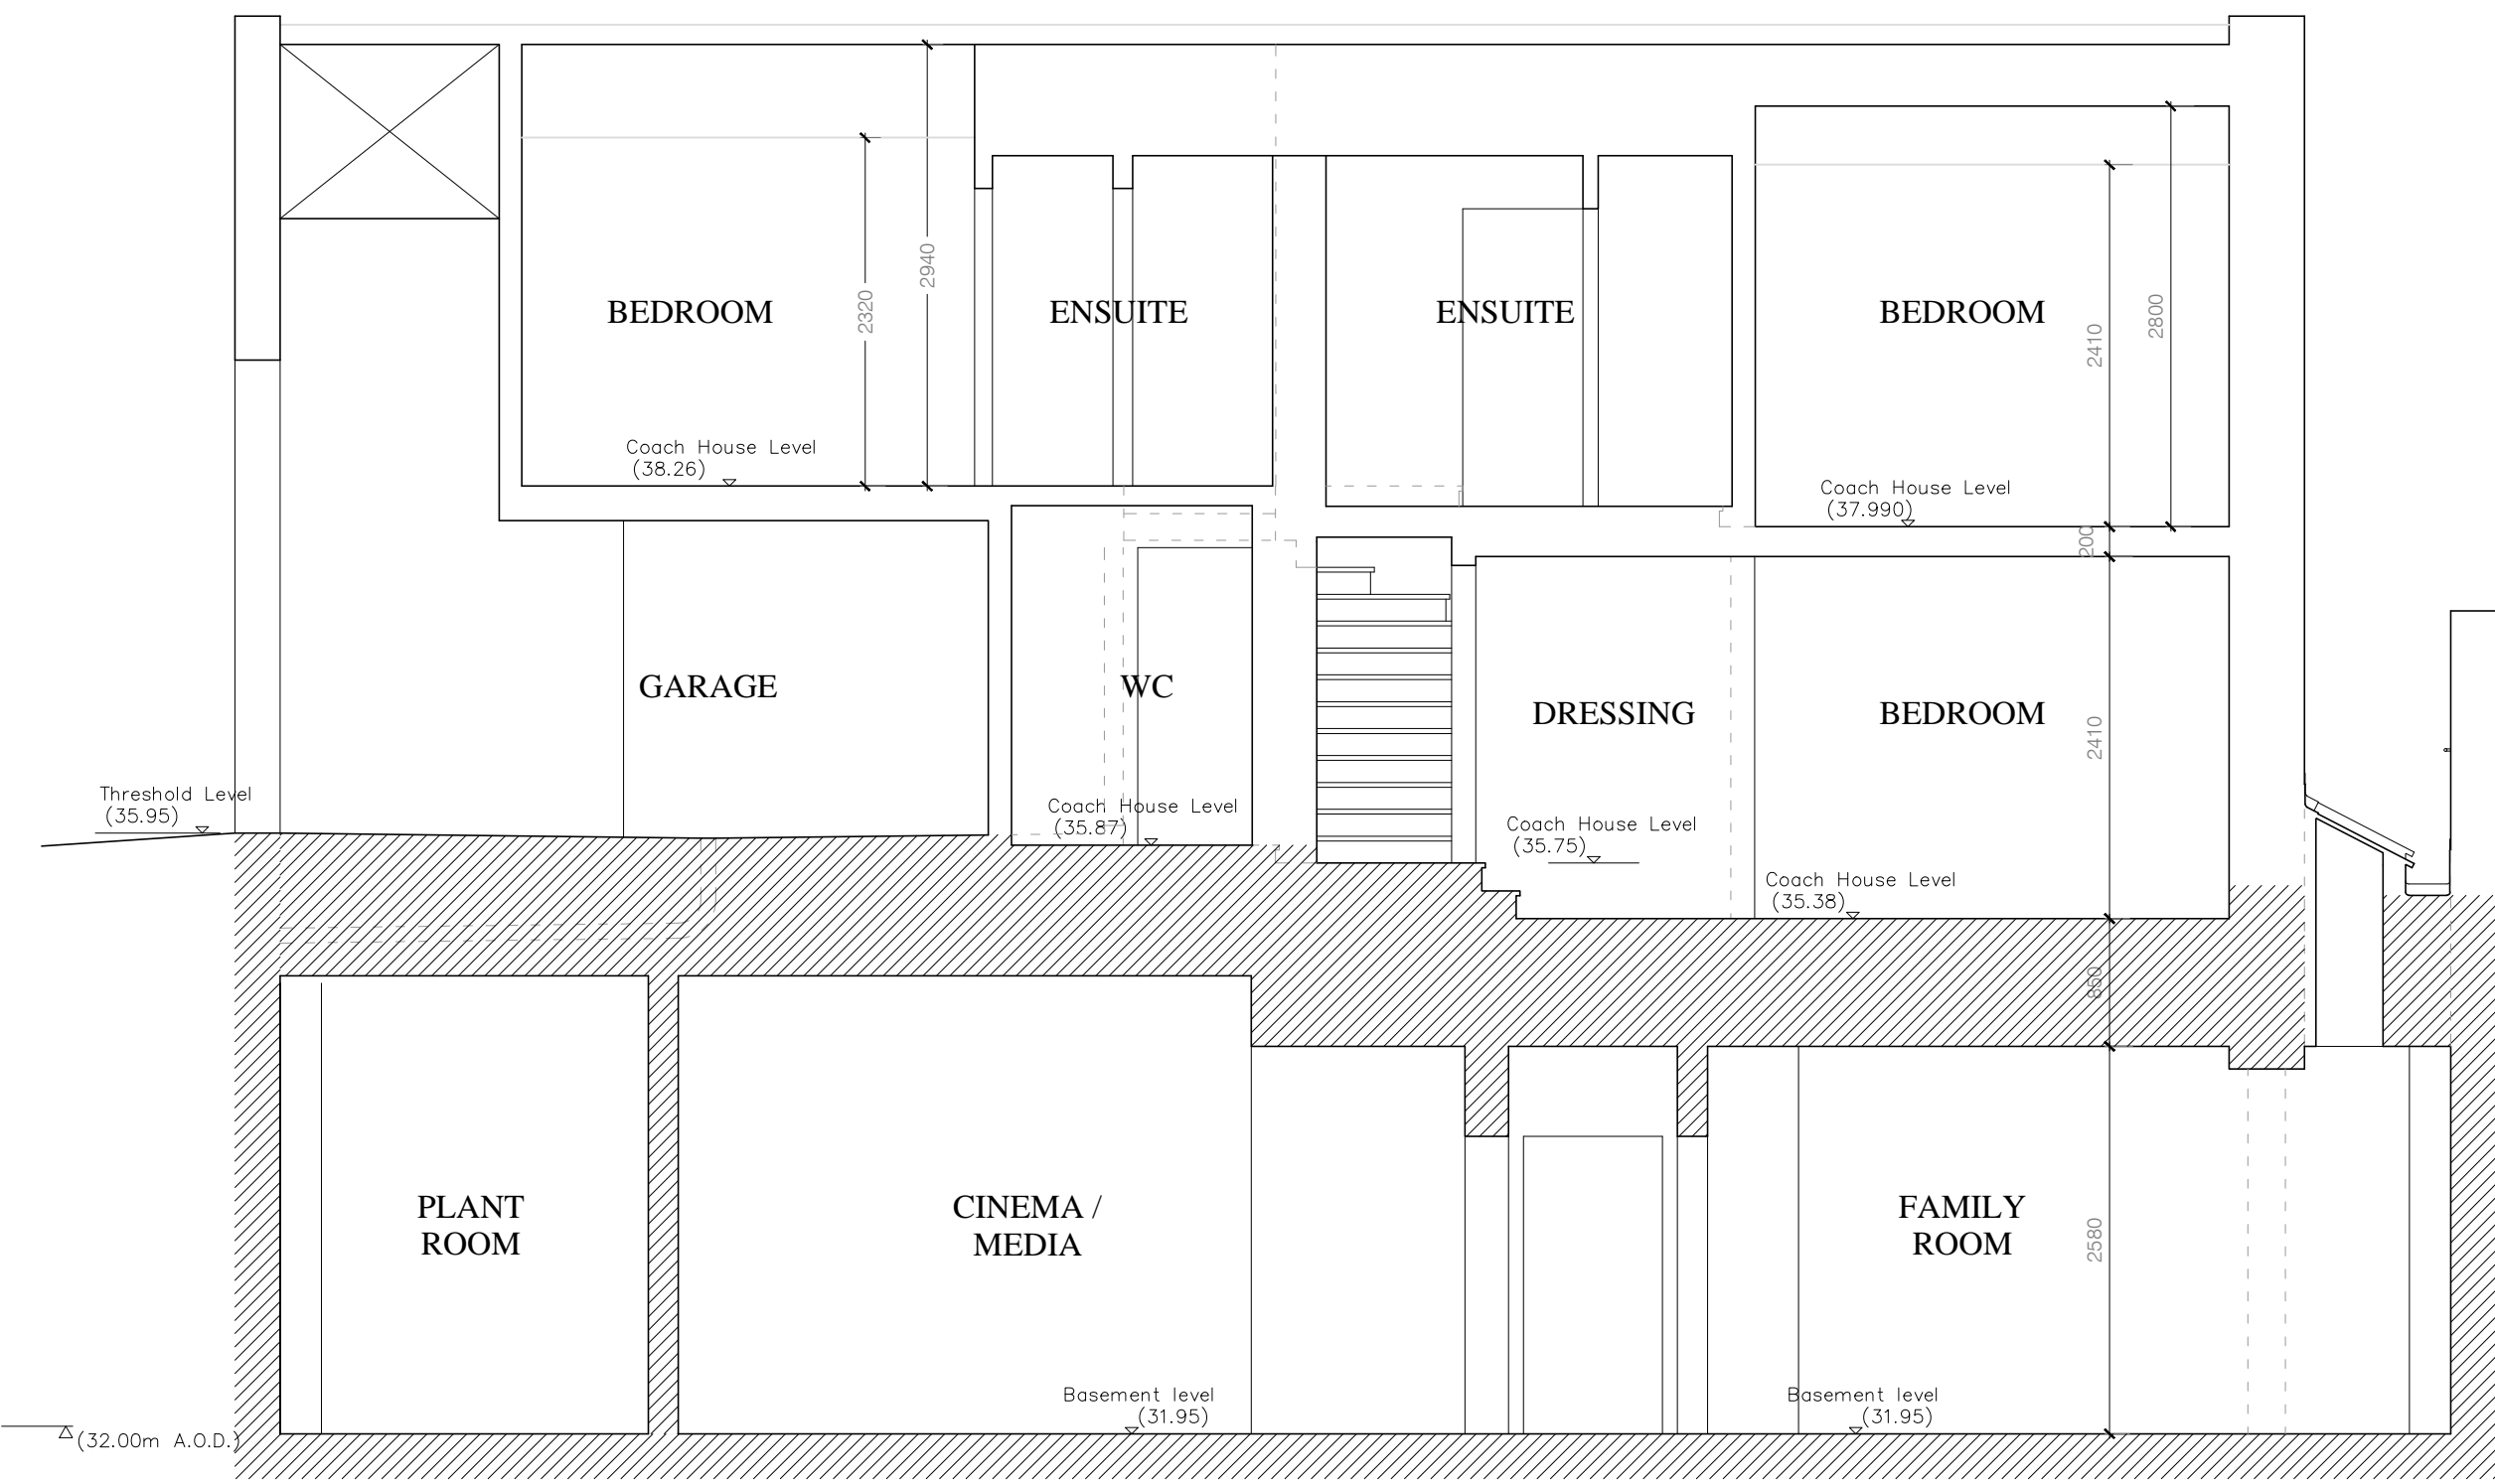

SECTION D-D

TITLE
12 Park Village West

DETAIL
Proposed
Sections
CC & DD

SCALE
1:50 @ A1

DATE
12-09-2019

DRAWN BY
RD

CHECKED BY



REVISIONS

Contractors must check all dimensions on site.
Only figured dimensions are to be worked from.
Discrepancies must be reported immediately to
the architect before proceeding.
The drawing is copyrighted.

Drawing
1948 - PS - 02
FILENAME

WATSON BERTRAM & FELL
ARCHITECTS & SURVEYORS
6 OLD KING STREET
BATH • BA1 1BY
TEL 01225 338273 • FAX 01225 448337
MAIL @ WBF BATH C O U K
WWW.WBF.BATH.CO.UK



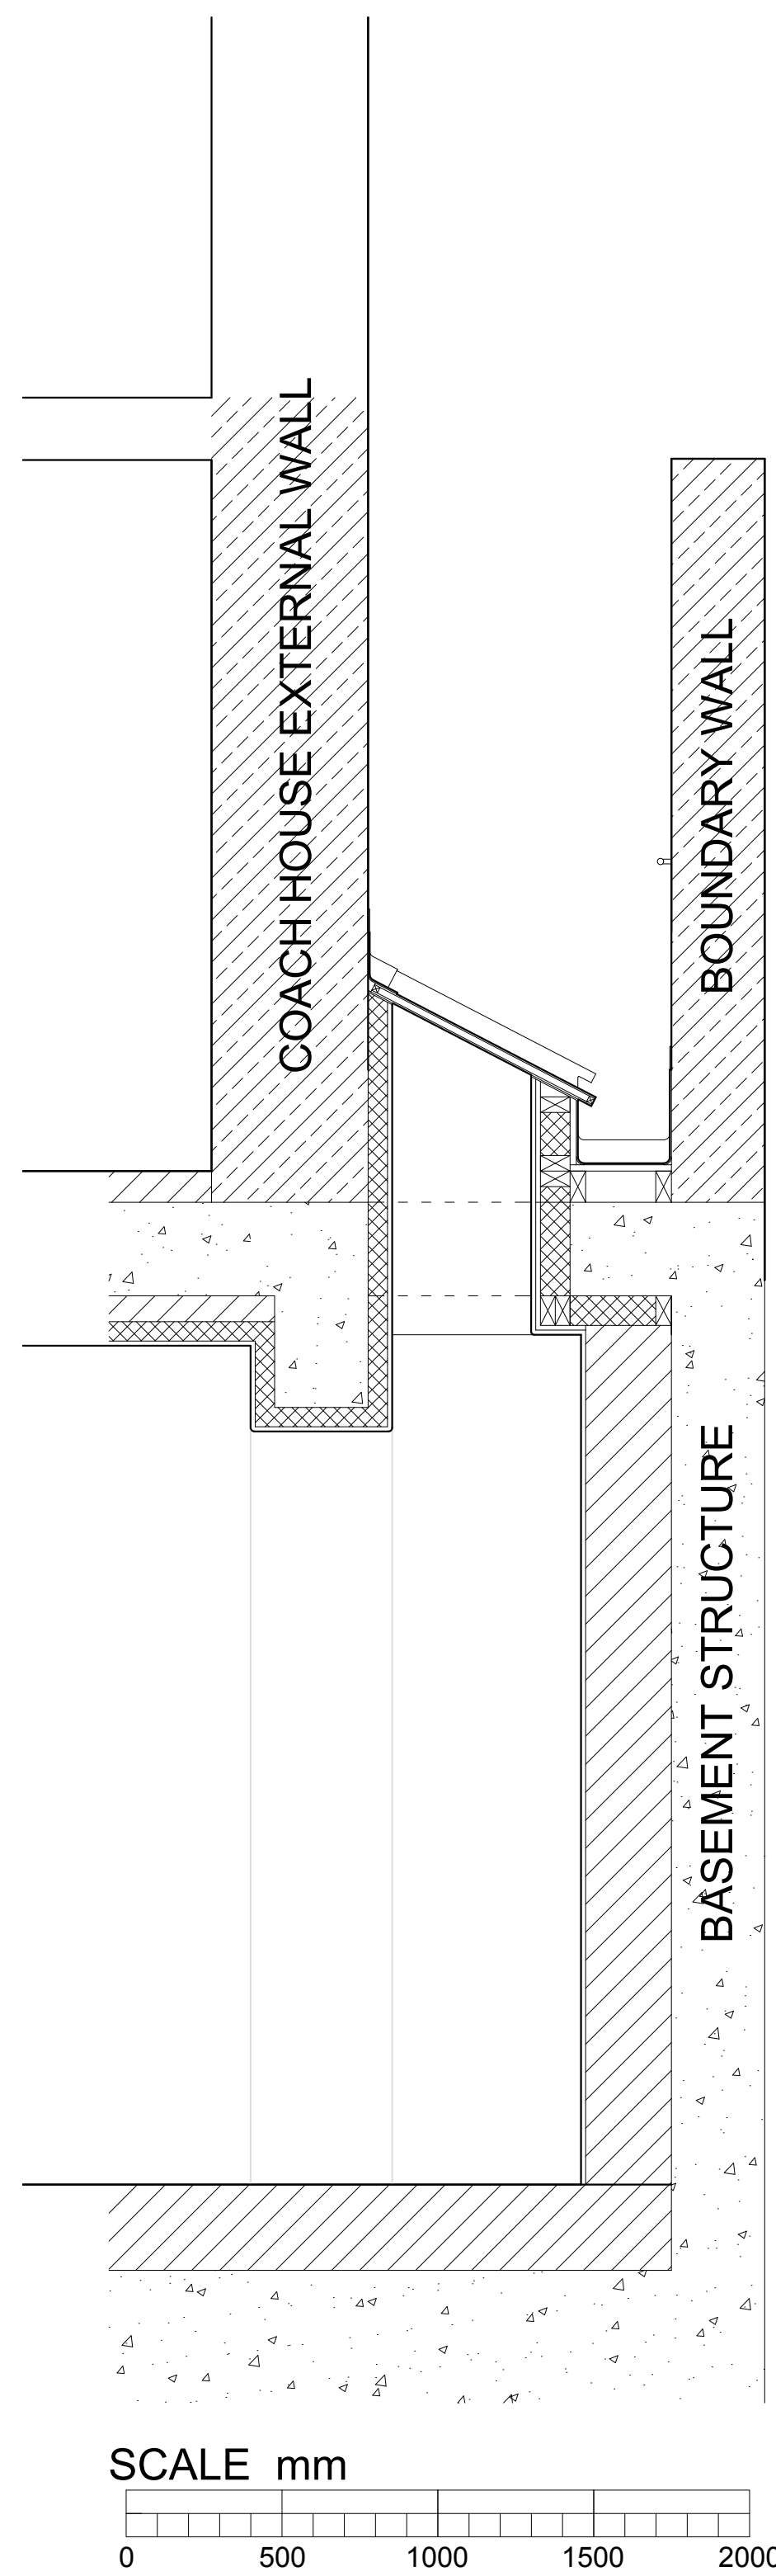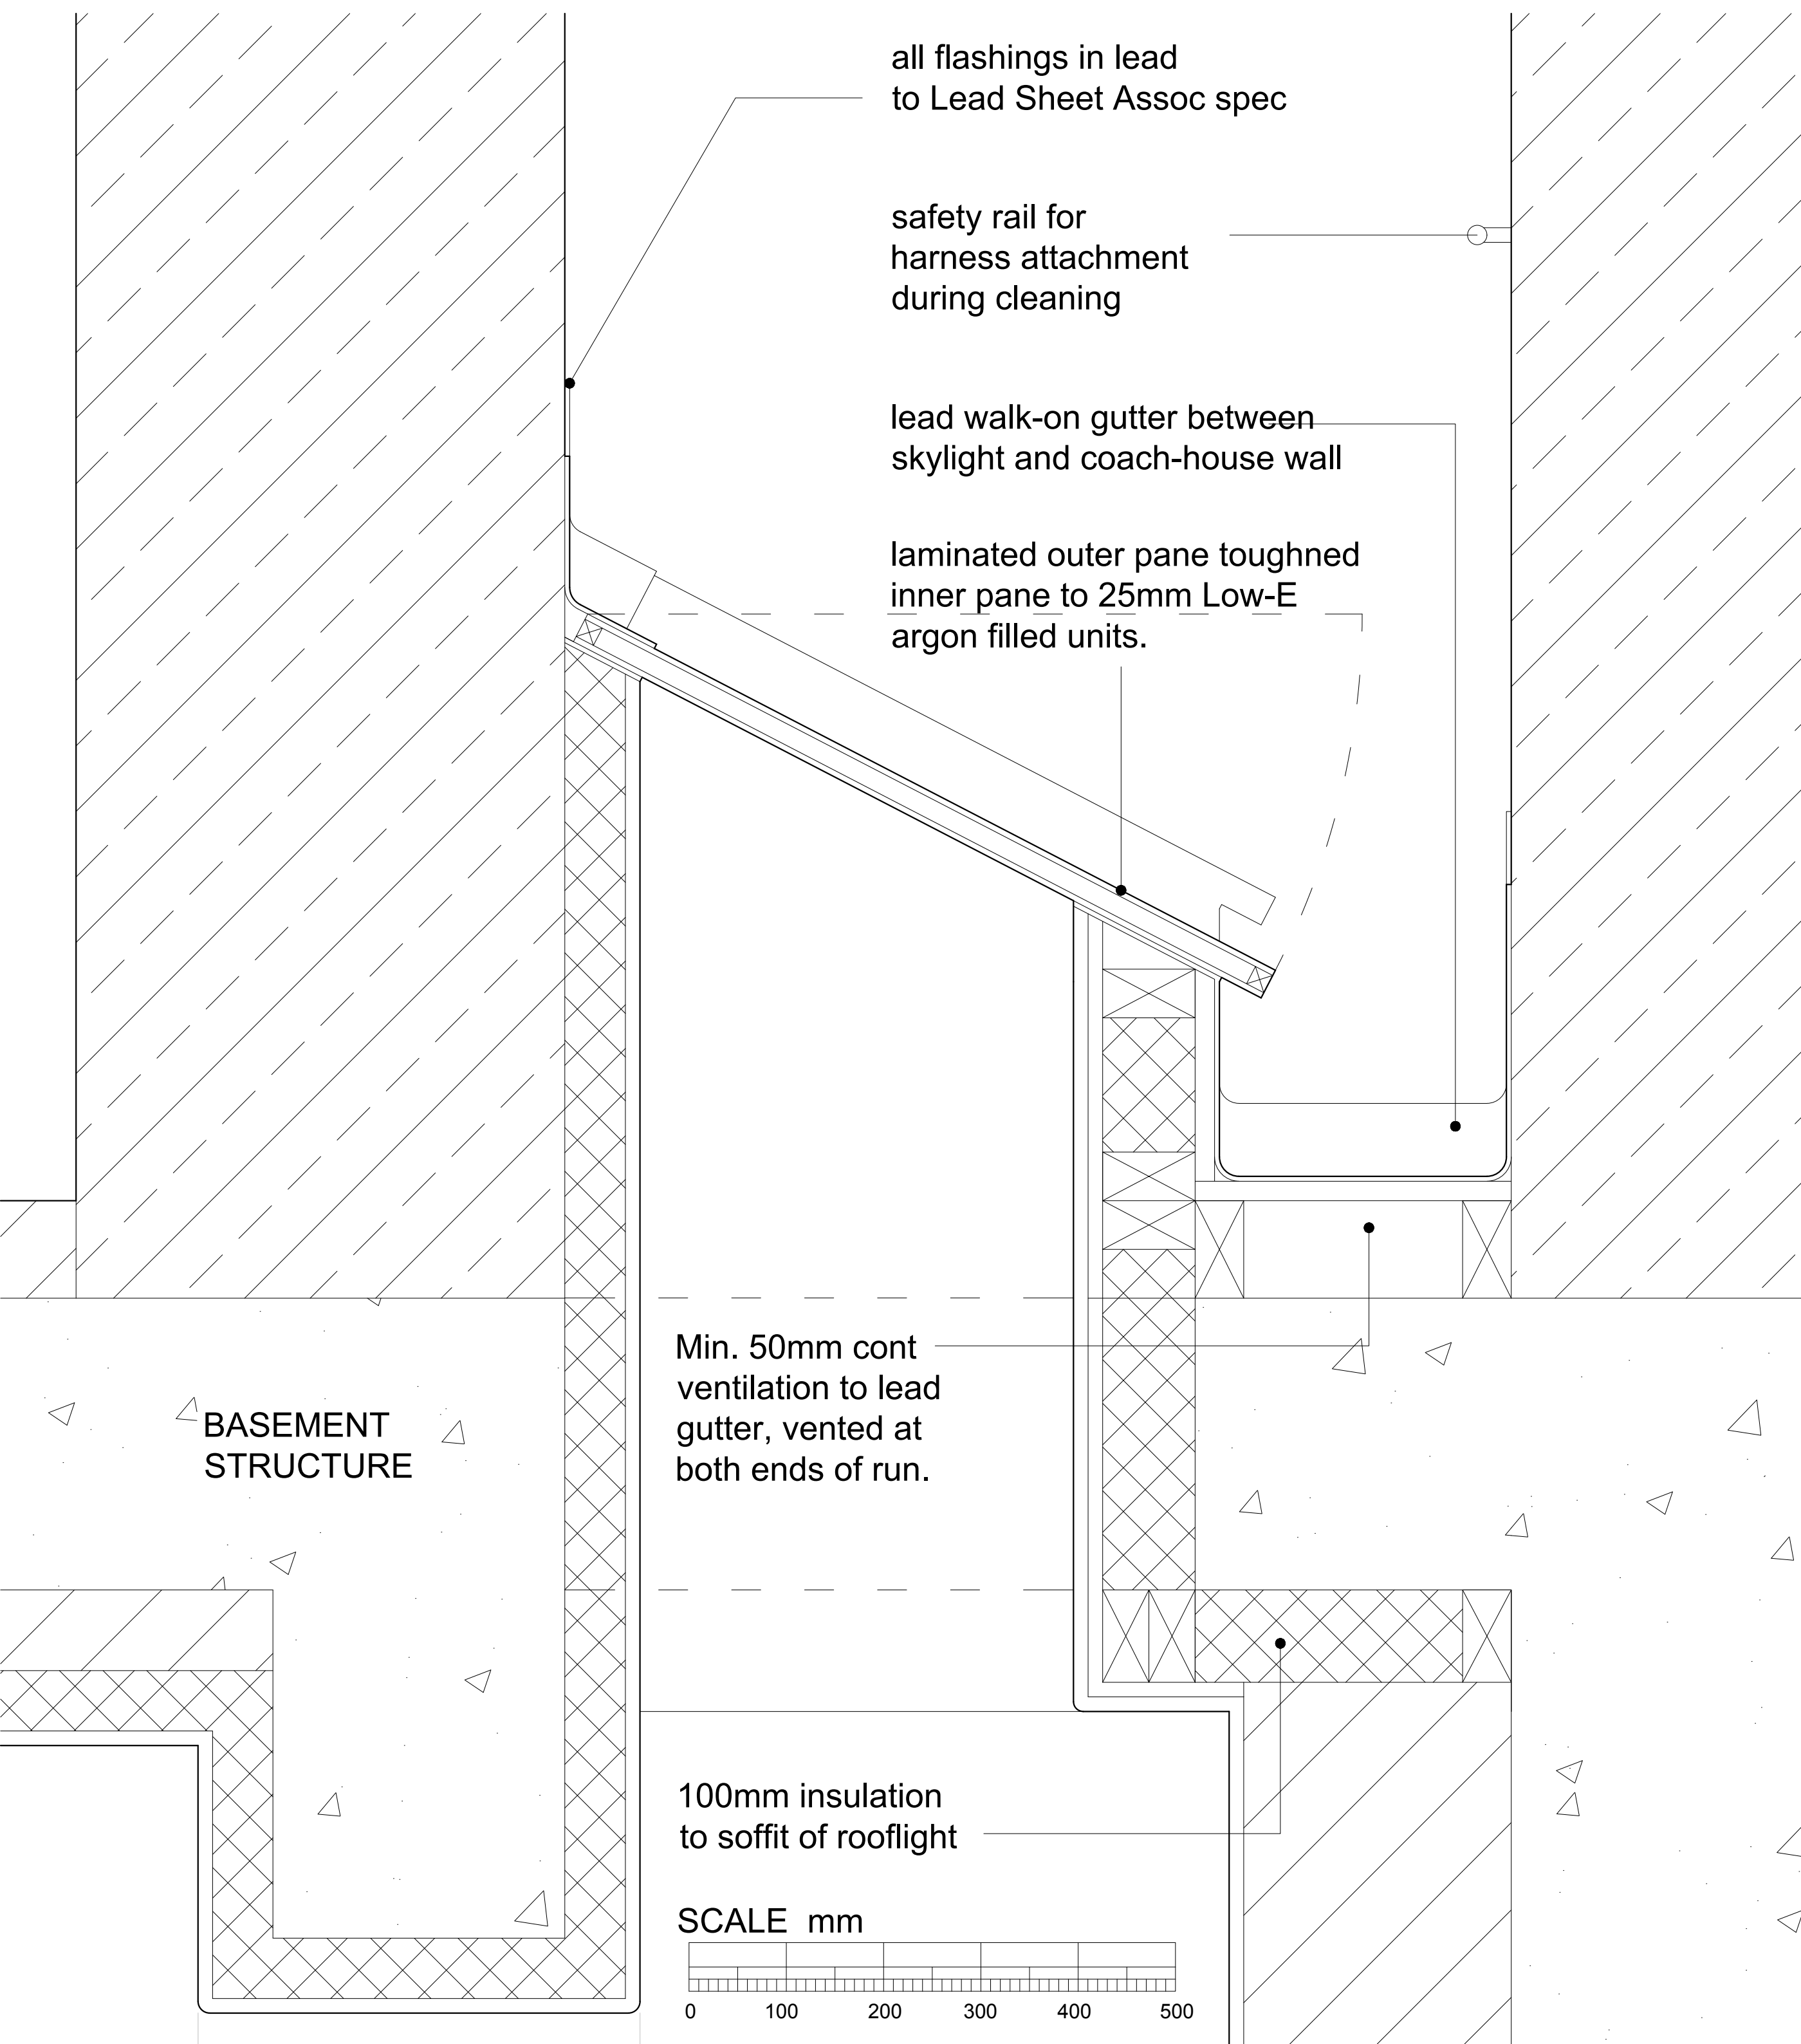

TITLE
12 Park Village West

DETAIL
Proposed Detail
Basement Skylight

SCALE
1:20 & 1:5 @ A2

DATE
12-09-2019

DRAWN BY
ANF

CHECKED BY

REVISIONS

Contractors must check all dimensions on site.
Only figured dimensions are to be worked from.
Discrepancies must be reported immediately to
the architect before proceeding.
The drawing is copyrighted.

Drawing
1948 - PD - 01
FILENAME

WATSON BERTRAM & FELL
ARCHITECTS & SURVEYORS
6 OLD KING STREET
BATH • BA1 2JW
TEL 01225 330273 • FAX 01225 448537
MAIL @ WBF / BATH.CO.UK
WWW.WBF.BATH.CO.UK