

01 EXISTING GROUND FLOOR PLAN  
A-(10)-011 1:50@ A1,1:100 @ A3



PROJECT NAME:	CLIENT/PROJECT:	NOTES :	ARCHITECTURE:	CONSTRUCTION:	SHEET TITLE:	DRAWING STATUS:	JOB NUMBER:
0938		All dimensions in millimetres. All dimensions and levels are to be checked on site by the main contractor prior to commencing excavation works. Any discrepancy is to be reported back to the designer for instruction. This drawing is the property of VORBILD ARCHITECTURE LIMITED and may not be reproduced or disclosed to a third party in any form without written permission	VORBILD ARCHITECTURE INTERIORS PROPERTY TEL: 020 7193 9379 info@vorbild.co.uk	INSTALLATIONS:	EXISTING GROUND FLOOR	FOR PLANNING	0938
				INSTALLATIONS:		DRAWN BY: MP	DRAWING No: A-(10)-011
						APPROVED: MS	SCALE: 1:100 (A3) DATE: 02.10.2019 Rev. No.:




FRONT ELEVATION



REAR ELEVATION

02  
A-(10)-012

EXISTING ELEVATIONS  
1:25@ A1,1:50 @ A3

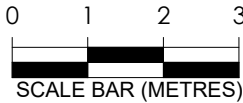

PROJECT NAME:	CLIENT/PROJECT:	NOTES : All dimensions in millimetres. All dimensions and levels are to be checked on site by the main contractor prior to commencing excavation works. Any discrepancy is to be reported back to the designer for instruction. This drawing is the property of VORBILD ARCHITECTURE LIMITED and may not be reproduced or disclosed to a third party in any form without written permission.	ARCHITECTURE: <b>VORBILD</b> ARCHITECTURE INTERIORS PROPERTY TEL: 020 7193 9379 info@vorbild.co.uk	CONSTRUCTION: INSTALLATIONS:	SHEET TITLE: EXISTING ELEVATIONS	DRAWING STATUS: FOR PLANNING	JOB NUMBER: 0938
0938				INSTALLATIONS:		DRAWN BY: MP	DRAWING No: A-(10)-012
				INSTALLATIONS:		APPROVED: MS	SCALE: 1:50 (A3) DATE: 02.10.2019 Rev. No.:





03  
A-(10)-013

EXISTING SECTION  
1:25@ A1,1:50 @ A3



PROJECT NAME:	CLIENT/PROJECT:	NOTES : All dimensions in millimetres. All dimensions and levels are to be checked on site by the main contractor prior to commencing excavation works. Any discrepancy is to be reported back to the designer for instruction. This drawing is the property of VORBILD ARCHITECTURE LIMITED and may not be reproduced or disclosed to a third party in any form without written permission	ARCHITECTURE: <b>VORBILD</b> ARCHITECTURE INTERIORS PROPERTY TEL: 020 7193 9379 info@vorbild.co.uk	CONSTRUCTION:	SHEET TITLE:  EXISTING SECTION	DRAWING STATUS: FOR PLANNING	JOB NUMBER: 0938
0938				INSTALLATIONS:		DRAWN BY: MP	DRAWING No: A-(10)-013
				INSTALLATIONS:		APPROVED: MS	SCALE: 1:50 (A3) DATE: 02.10.2019 Rev. No.:

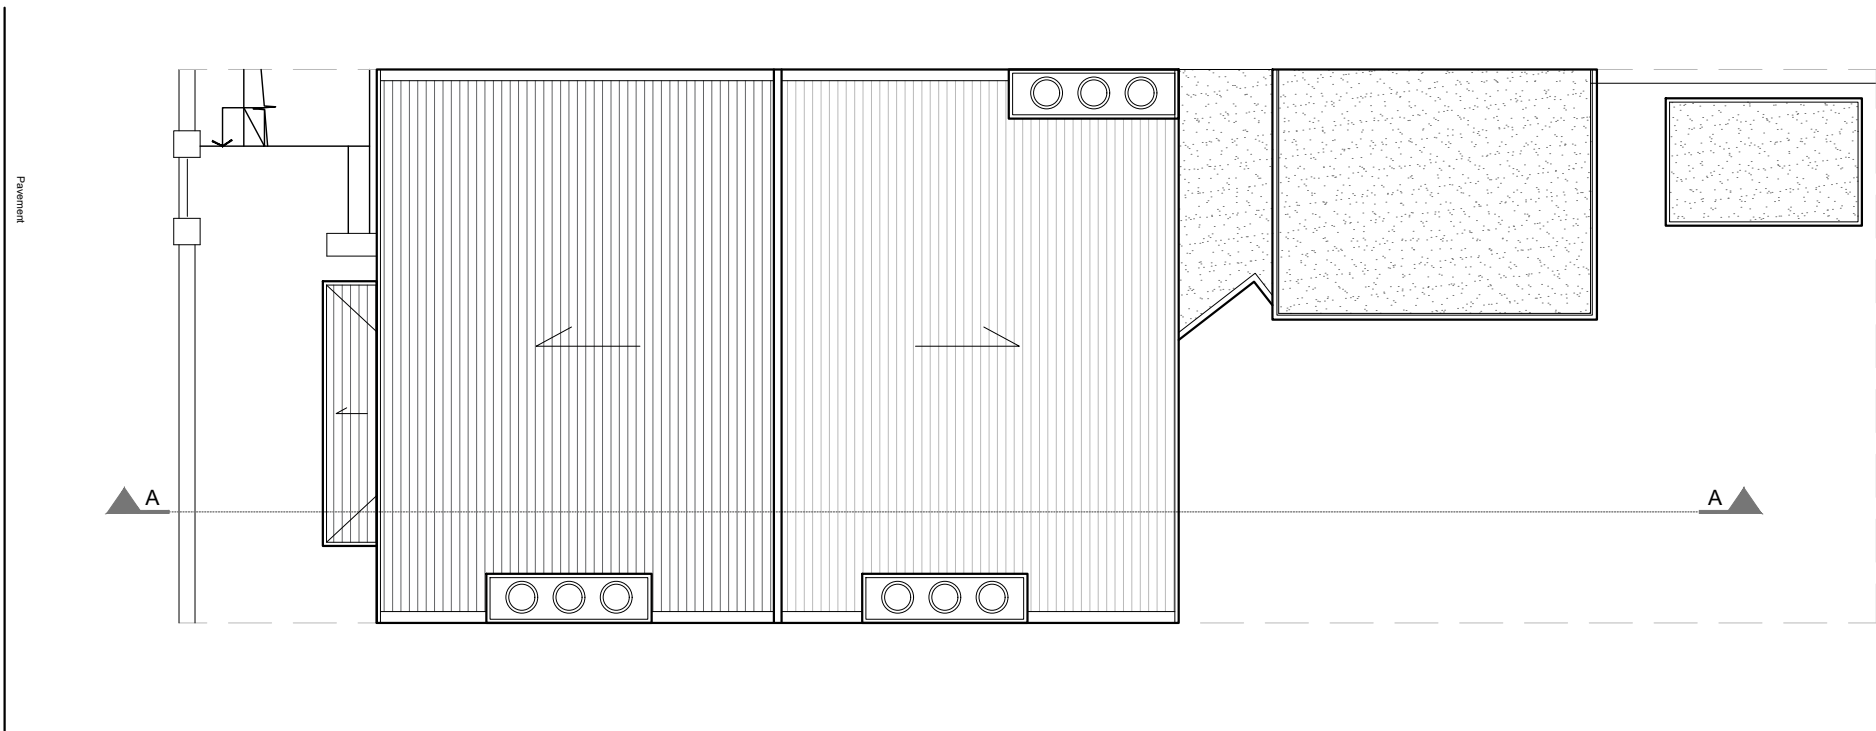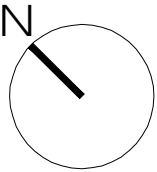

04  
A-(10)-014

EXISTING ROOF PLAN  
1:50@ A1,1:100 @ A3

PROJECT NAME:

0938

CLIENT/PROJECT:

NOTES :

All dimensions in millimetres.  
All dimensions and levels are to be checked on site by the main contractor prior to commencing excavation works. Any discrepancy is to be reported back to the designer for instruction.  
This drawing is the property of VORBILD ARCHITECTURE LIMITED and may not be reproduced or disclosed to a third party in any form without written permission

ARCHITECTURE:

**VORBILD**  
ARCHITECTURE INTERIORS PROPERTY  
TEL: 020 7193 9379 info@vorbild.co.uk

CONSTRUCTION:

INSTALLATIONS:

INSTALLATIONS:

SHEET TITLE:

EXISTING  
ROOF

DRAWING STATUS:

FOR PLANNING

DRAWN BY:

MP

APPROVED:

MS

SIGNATURE:

SIGNATURE:

JOB NUMBER:

0938

DRAWING No:

A-(10)-014

SCALE:

1:100 (A3)



DATE:

02.10.2019

Rev. No.:



SCALE BAR (METRES)

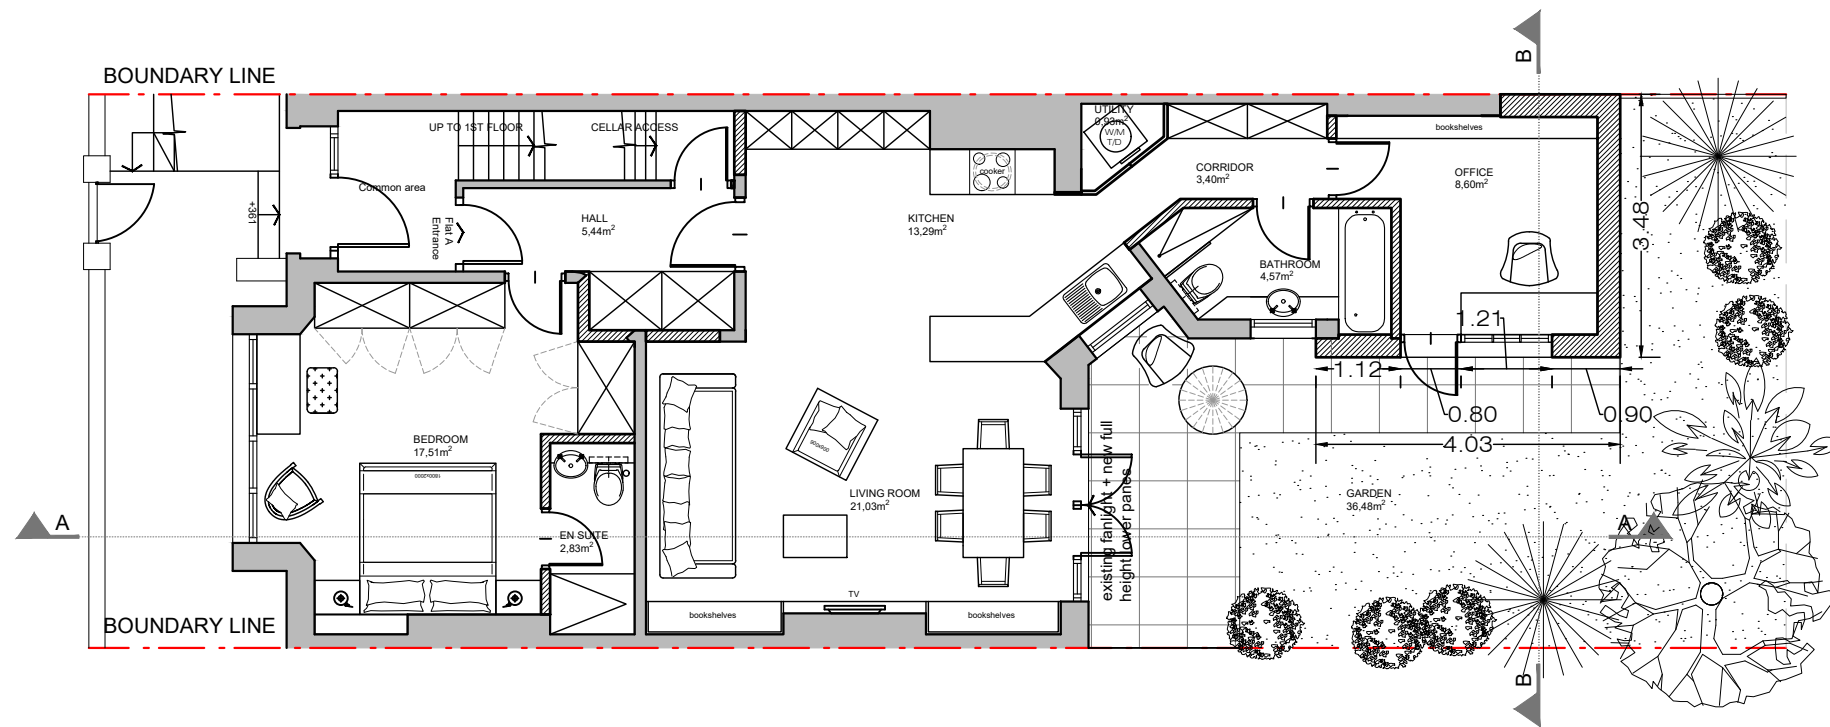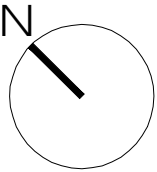

05  
A-(11)-011

PROPOSED GROUND FLOOR PLAN  
1:50 @ A1, 1:100 @ A3



PROJECT NAME:	CLIENT/PROJECT:	NOTES :	ARCHITECTURE:	CONSTRUCTION:	SHEET TITLE:	DRAWING STATUS:	JOB NUMBER:
0938		All dimensions in millimetres. All dimensions and levels are to be checked on site by the main contractor prior to commencing excavation works. Any discrepancy is to be reported back to the designer for instruction. This drawing is the property of VORBILD ARCHITECTURE LIMITED and may not be reproduced or disclosed to a third party in any form without written permission.	<div>VORBILD</div> <div>ARCHITECTURE INTERIORS PROPERTY TEL: 020 7193 9379 info@vorbild.co.uk</div>		PROPOSED GROUND FLOOR	FOR PLANNING	0938
				INSTALLATIONS:		DRAWN BY: MP	DRAWING No: A-(11)-011
				INSTALLATIONS:		APPROVED: MS	SCALE: 1:100 (A3) DATE: 02.10.2019 Rev. No.: B



FRONT ELEVATION



REAR ELEVATION

06  
A-(11)-012

PROPOSED ELEVATIONS  
1:25@ A1,1:50 @ A3

PROJECT NAME:	CLIENT/PROJECT:	NOTES : All dimensions in millimetres. All dimensions and levels are to be checked on site by the main contractor prior to commencing excavation works. Any discrepancy is to be reported back to the designer for instruction. This drawing is the property of VORBILD ARCHITECTURE LIMITED and may not be reproduced or disclosed to a third party in any form without written permission.	ARCHITECTURE: <b>VORBILD</b> ARCHITECTURE INTERIORS PROPERTY TEL: 020 7193 9379 info@vorbild.co.uk	CONSTRUCTION: INSTALLATIONS:	SHEET TITLE: <b>PROPOSED ELEVATIONS</b>	DRAWING STATUS: <b>FOR PLANNING</b>	JOB NUMBER: <b>0938</b>
0938						DRAWN BY: <b>MP</b>	DRAWING No: <b>A-(11)-012</b>
				INSTALLATIONS:		APPROVED: <b>MS</b>	SCALE: <b>1:50 (A3)</b> DATE: <b>02.10.2019</b> Rev. No.: <b>B</b>



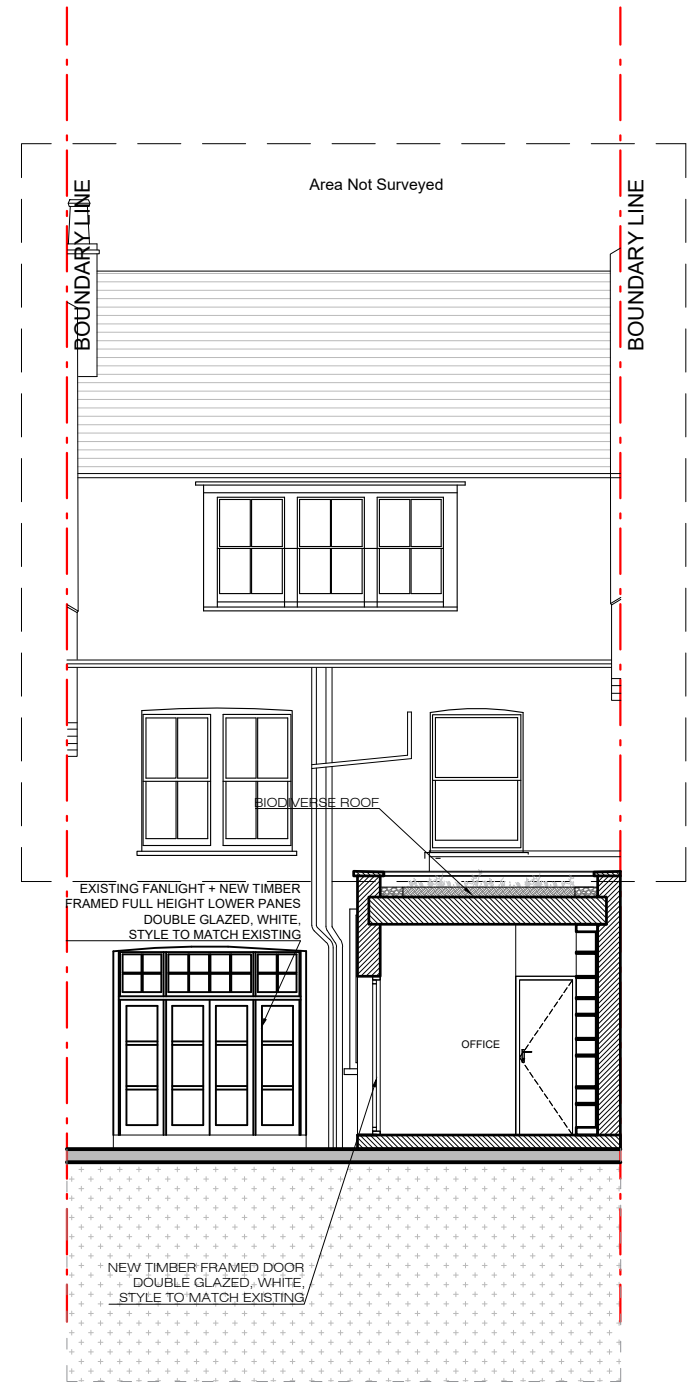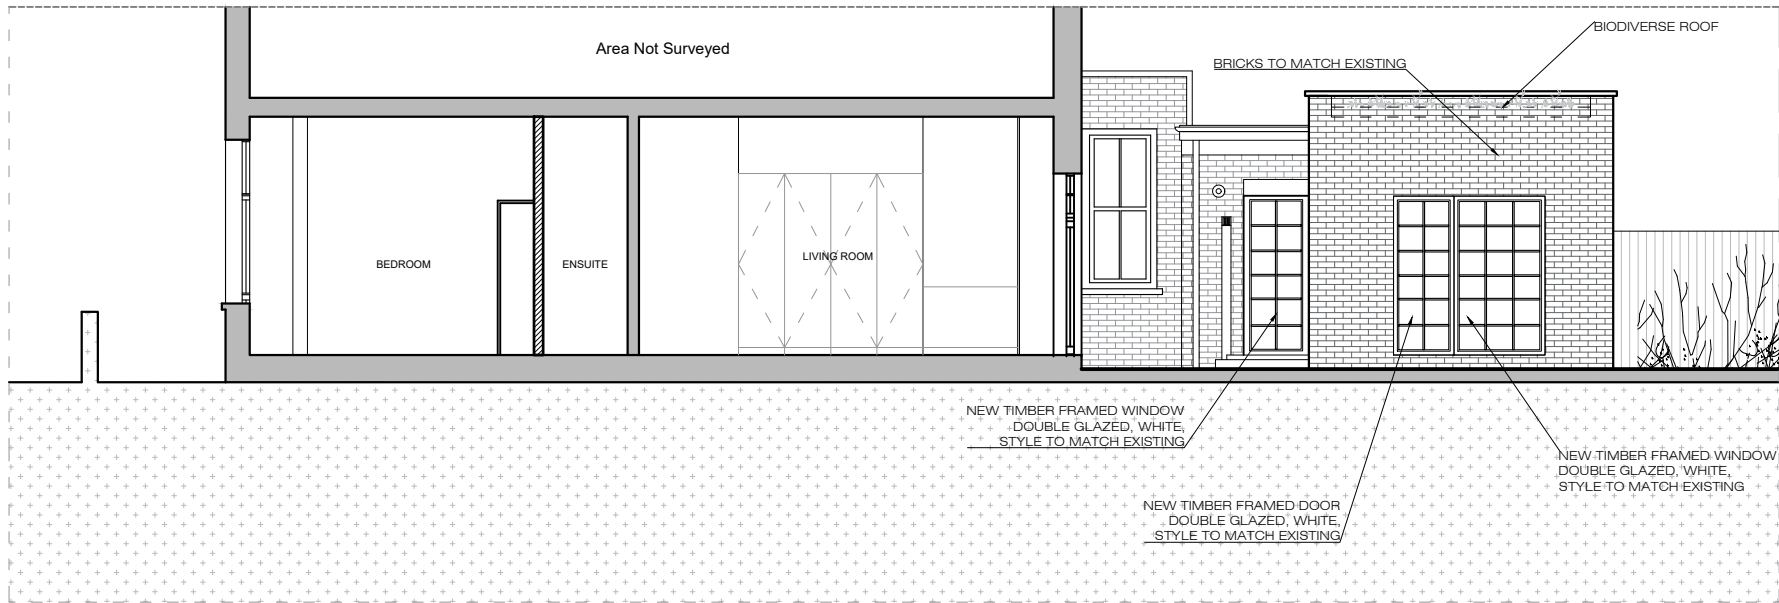

07  
A-(11)-013

PROPOSED SECTION  
1:25@ A1, 1:50 @ A3

PROJECT NAME:

0938

CLIENT/PROJECT:

NOTES :

All dimensions in millimetres.  
All dimensions and levels are to be checked on site by the main contractor prior to commencing excavation works. Any discrepancy is to be reported back to the designer for instruction.  
This drawing is the property of VORBILD ARCHITECTURE LIMITED and may not be reproduced or disclosed to a third party in any form without written permission.

ARCHITECTURE:

**VORBILD**  
ARCHITECTURE INTERIORS PROPERTY  
TEL: 020 7193 9379 info@vorbild.co.uk

CONSTRUCTION:

INSTALLATIONS:

INSTALLATIONS:

SHEET TITLE:

PROPOSED  
SECTION

DRAWING STATUS:

FOR PLANNING

DRAWN BY:

MP

APPROVED:

MS

SIGNATURE:

SIGNATURE:

JOB NUMBER:

0938

DRAWING No:

A-(11)-013

SCALE:


1:50 (A3)



DATE:

02.10.2019

Rev. No.:

A

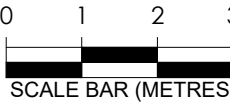

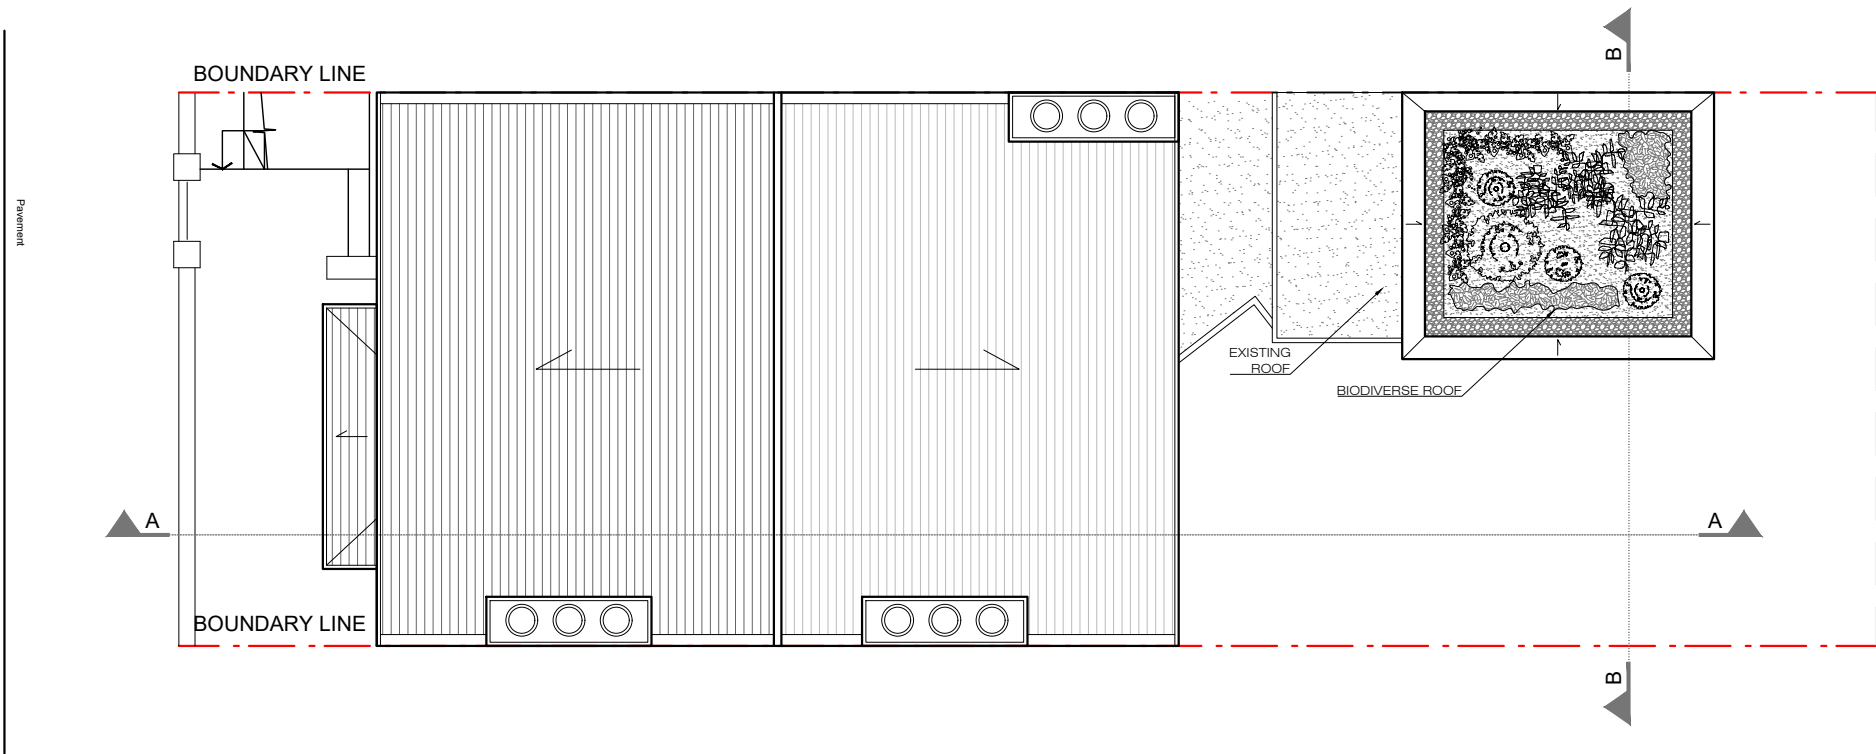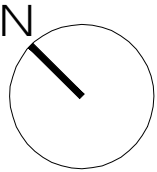



08  
A-(11)-014

PROPOSED ROOF PLAN  
1:50@ A1,1:100 @ A3



PROJECT NAME:	CLIENT/PROJECT:	NOTES : All dimensions in millimetres. All dimensions and levels are to be checked on site by the main contractor prior to commencing excavation works. Any discrepancy is to be reported back to the designer for instruction. This drawing is the property of VORBILD ARCHITECTURE LIMITED and may not be reproduced or disclosed to a third party in any form without written permission	ARCHITECTURE: <b>VORBILD</b> ARCHITECTURE INTERIORS PROPERTY TEL: 020 7193 9379 info@vorbild.co.uk	CONSTRUCTION: INSTALLATIONS:	SHEET TITLE: <b>PROPOSED ROOF</b>	DRAWING STATUS: <b>FOR PLANNING</b>	JOB NUMBER: <b>0938</b>
0938				INSTALLATIONS:		DRAWN BY: <b>MP</b>	DRAWING No: <b>A-(11)-014</b>
						APPROVED: <b>MS</b>	SCALE: <b>1:100 (A3)</b> DATE: <b>02.10.2019</b> Rev. No.: <b>A</b>



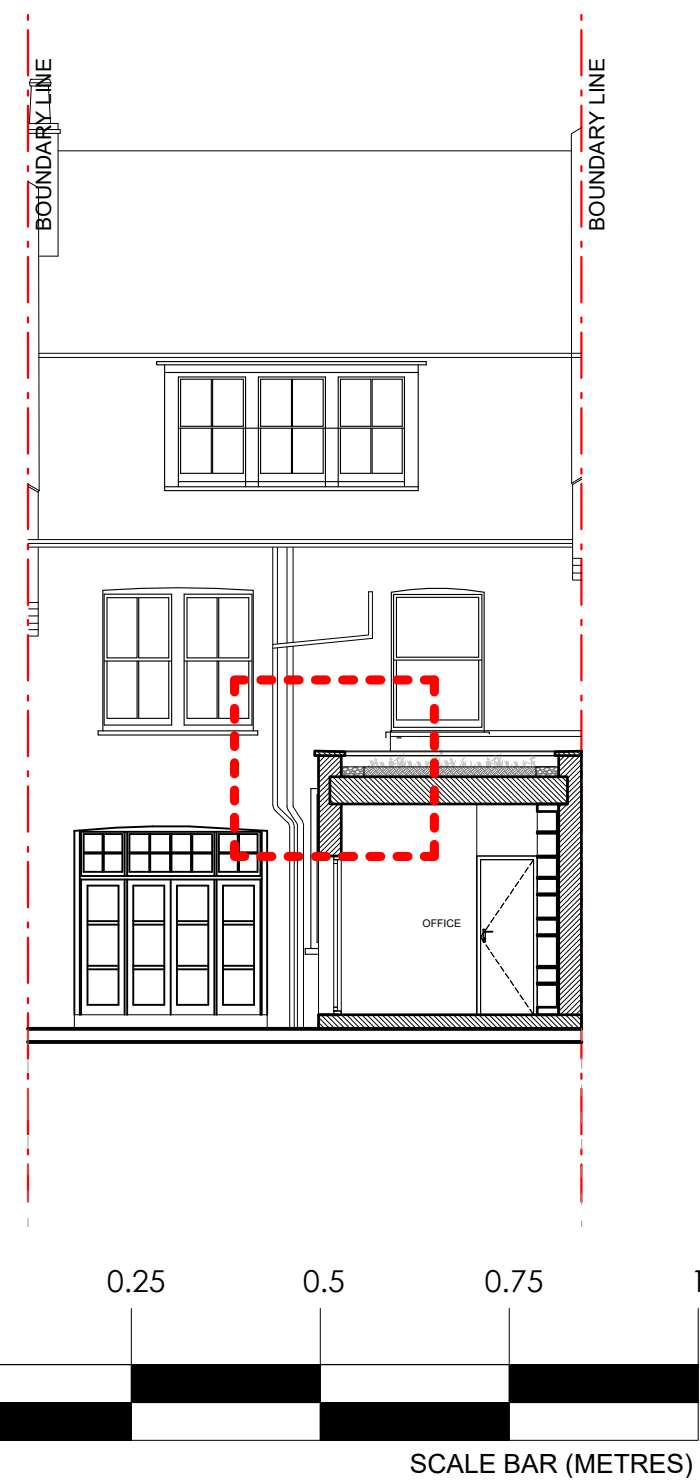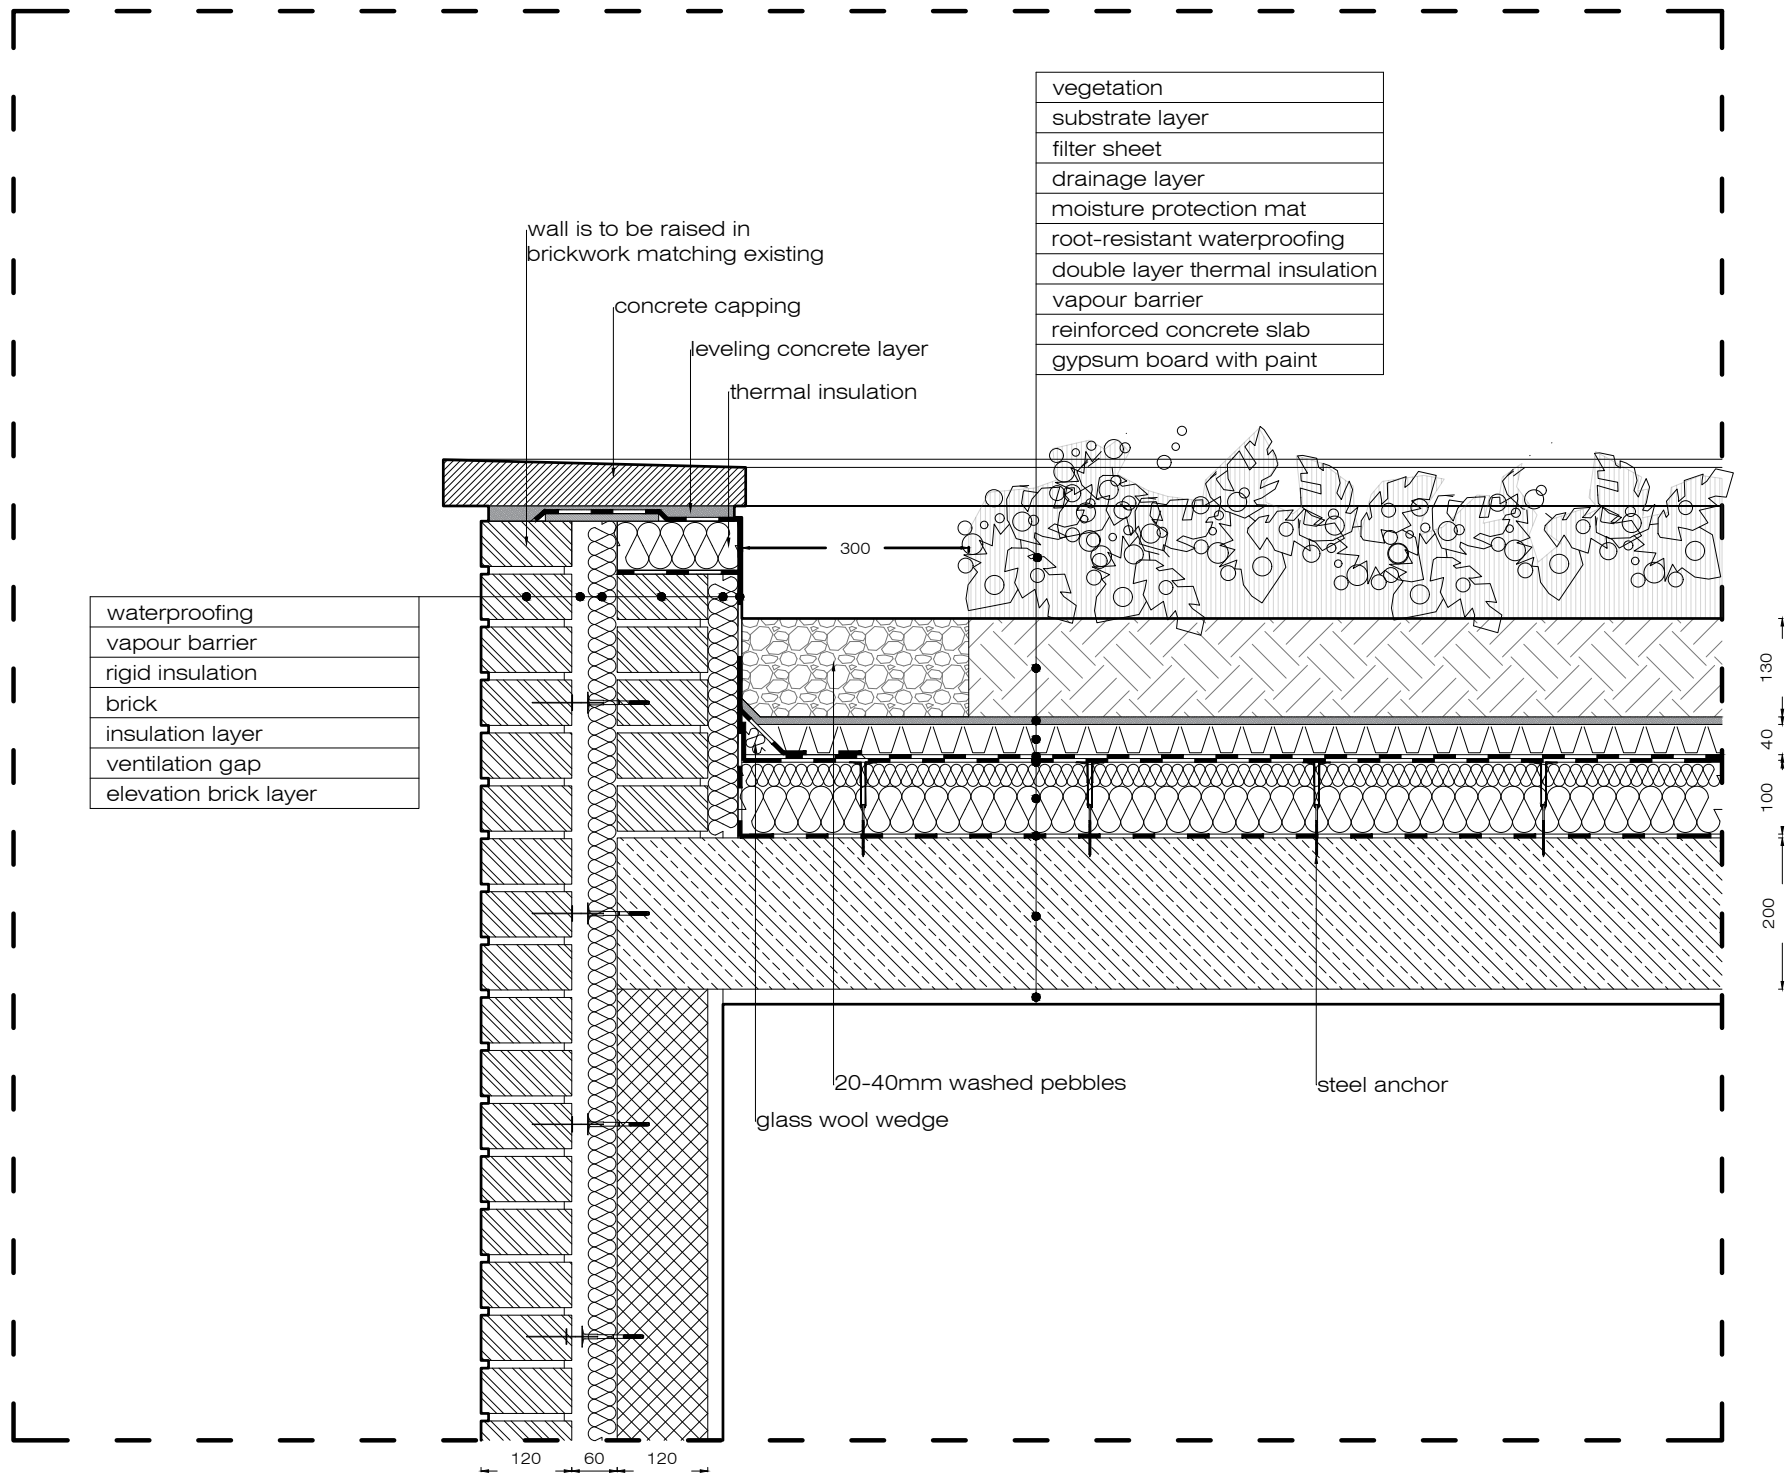

09  
A-(11)-015  
PROPOSED BIODIVERSE ROOF SECTION DETAIL  
1:5@ A1,1:10 @ A3