

GENERAL NOTES:

ALL DIMENSIONS TO BE CHECKED ON SITE
ANY OMISSIONS OR DISCREPANCIES TO BE
REPORTED TO THE ARCHITECT IMMEDIATELY
IF IN DOUBT ASK

AREA OF PRIVATE
PROPERTY

AREA FOR PEDESTRIAN
ACCESS


AREA TO BE OCCUPIED BY
AMENITIES

MILL SQUARE TABLE
H0.73m X W0.7cm X 20.7m

REMO SIDE CHAIR
H0.81m X W0.54cm X D0.61cm

OLIVE TREE IN PLANTER
PLANTER Ø 0.6M

PARASOL WITH
SQUARE BASE
2.25m x 3.5m

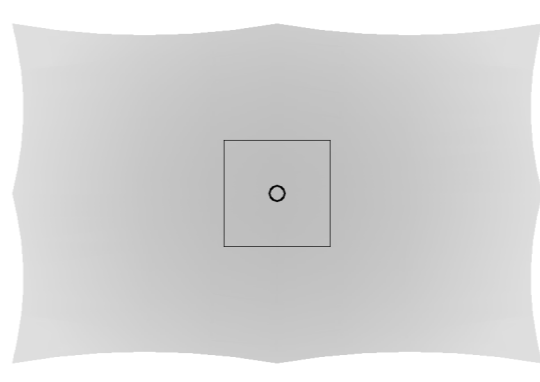

C2	10.09.19	LICENSE	FG
C1	23.04.19	LICENSE	FG
REV	DATE	NOTES	IDR
DRAWING STATUS			

INFORMATION

CLIENT

VAPIANO®
PASTA | PIZZA | BAR

ARCHITECT

FINKERNAGEL ROSS

Third Floor
Ulricorn House
221-222 Shoreditch High Street
London, E1 6PJ
Tel: 020 7377 5114
info@finkernagelross.com
www.finkernagelross.com

PROJECT

**VAPIANO LONDON 4
CENTRE POINT
LONDON WC2H 8TA**

DRAWING TITLE

**PROPOSED GROUND FLOOR
OUTDOOR SEATING**


DRAWN DR. DATE CHECKED CH. DATE

FG 27.03.19 FG 10.09.19

SCALE SHEET SIZE

1:50 A1

DRAWING NO. VAP-LON4-113 REVISION C2

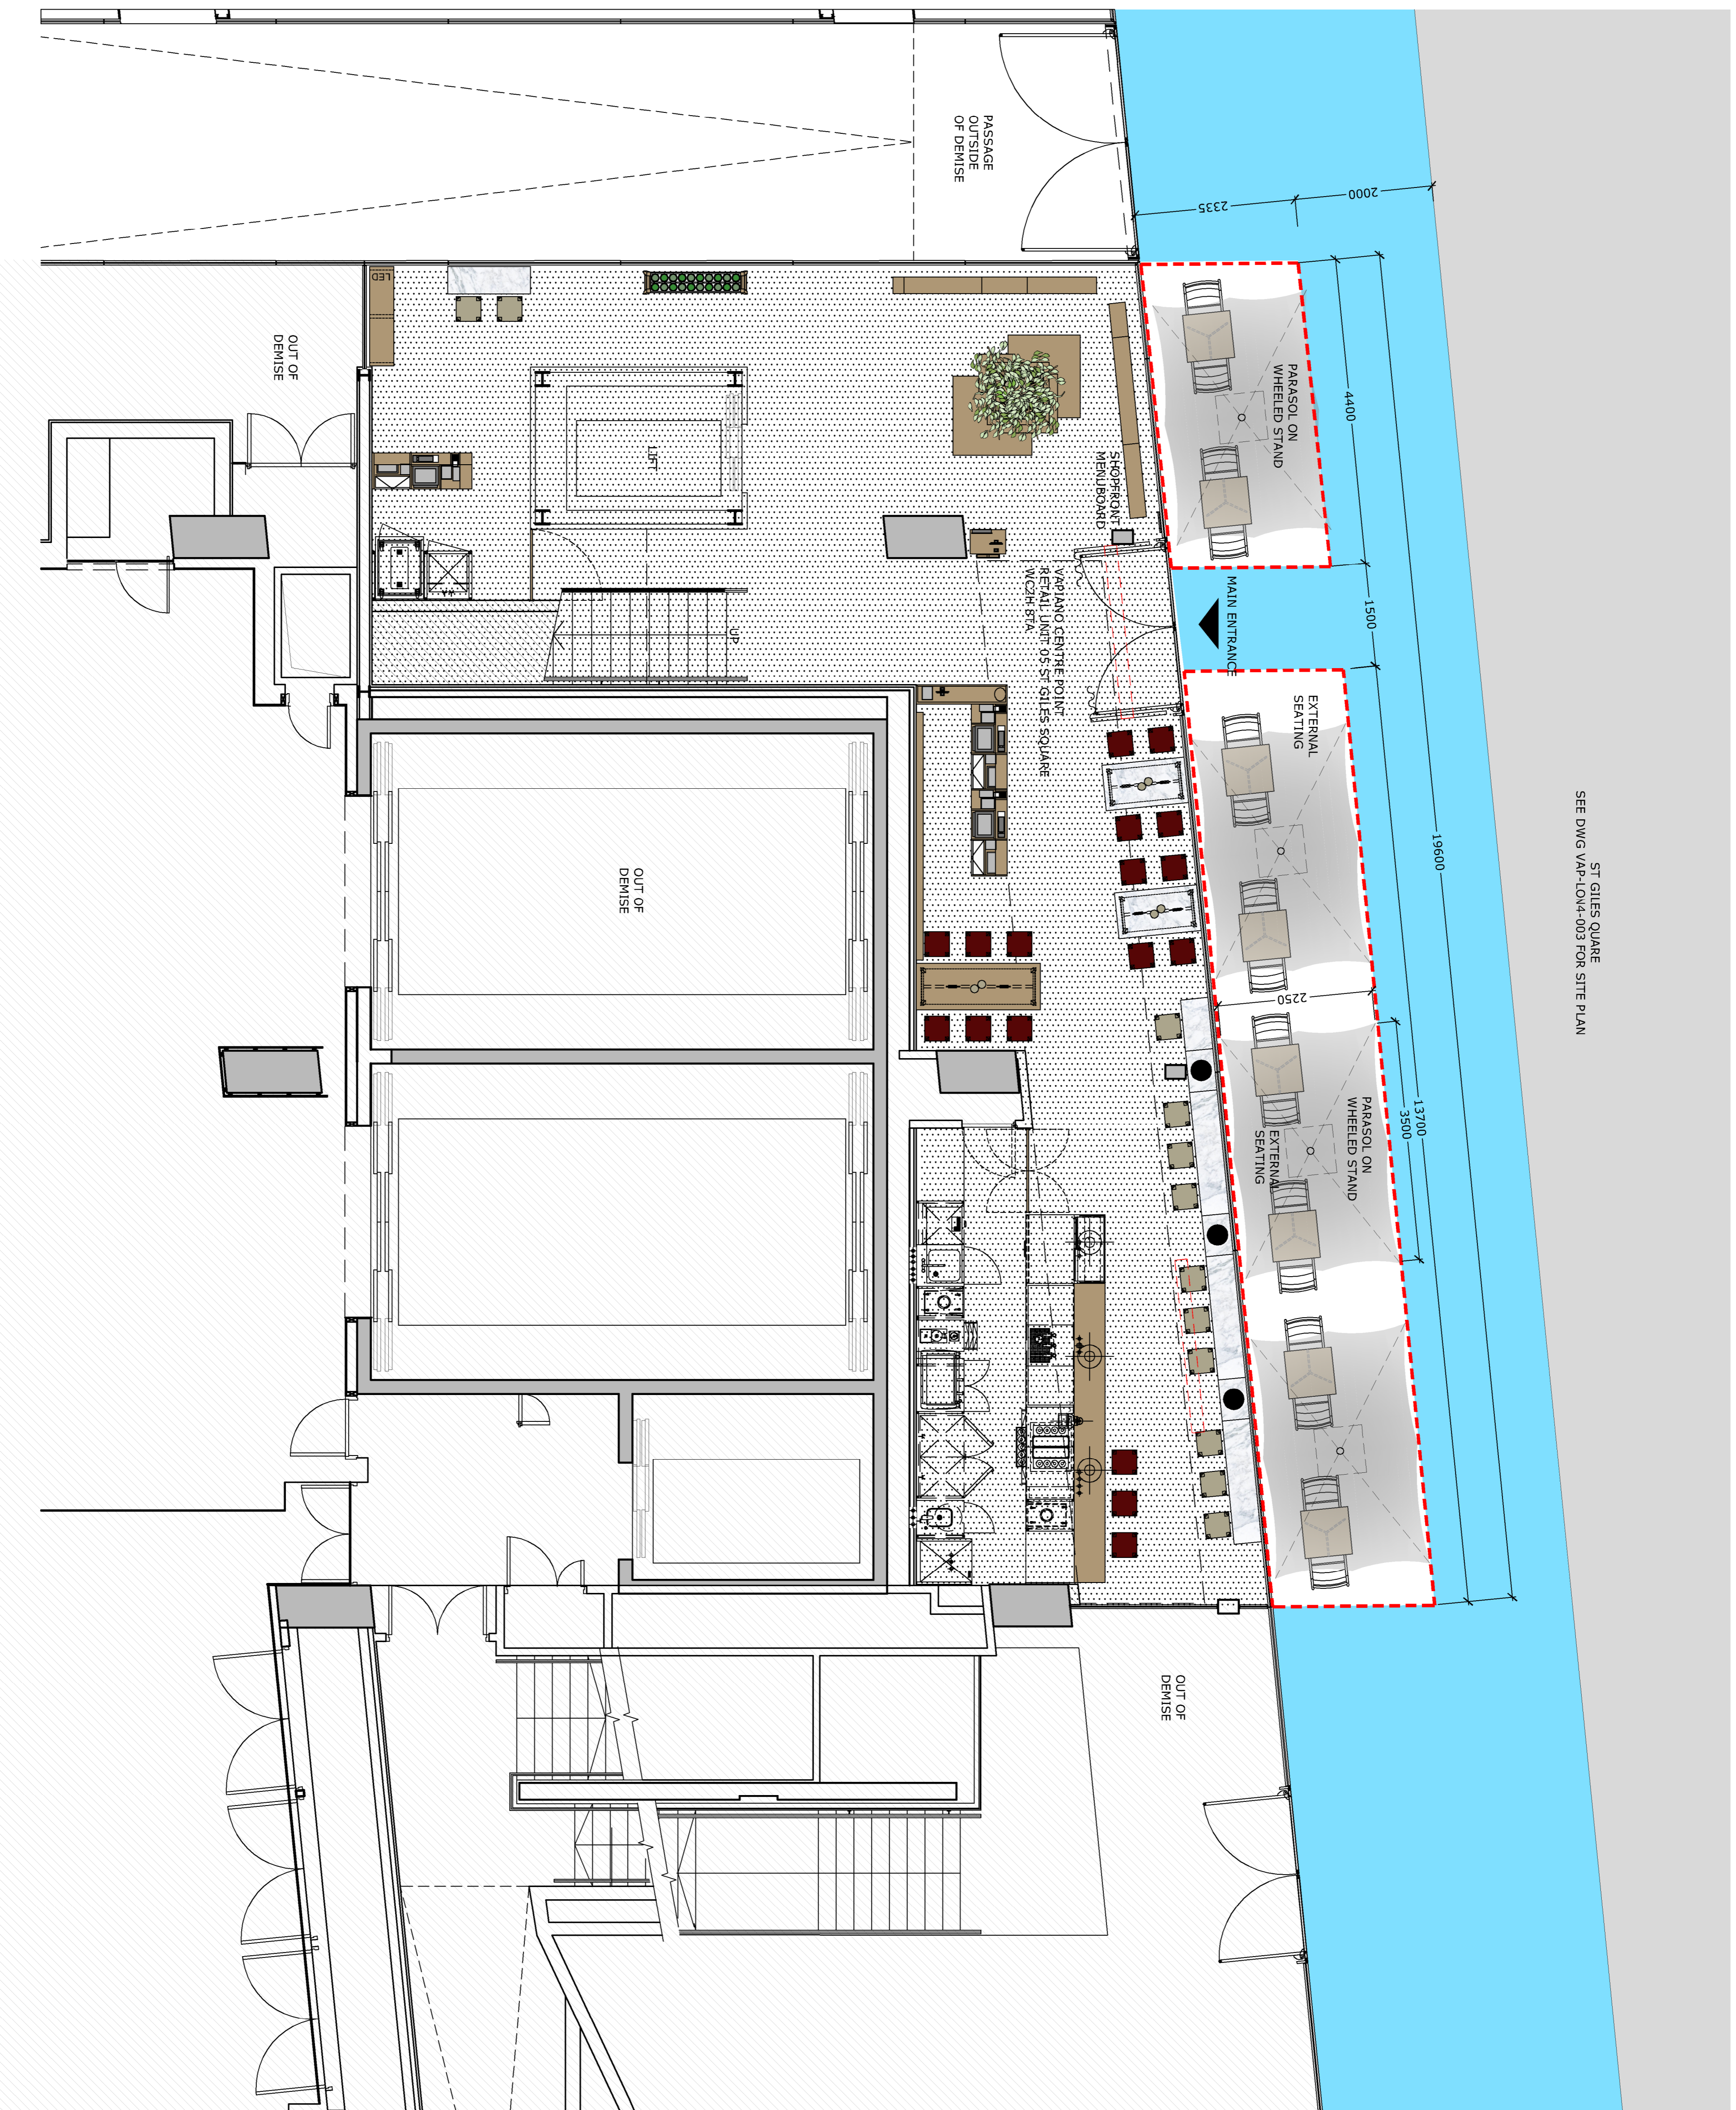

ST GILES SQUARE
SEE DWG VAP-LON4-003 FOR SITE PLAN

