
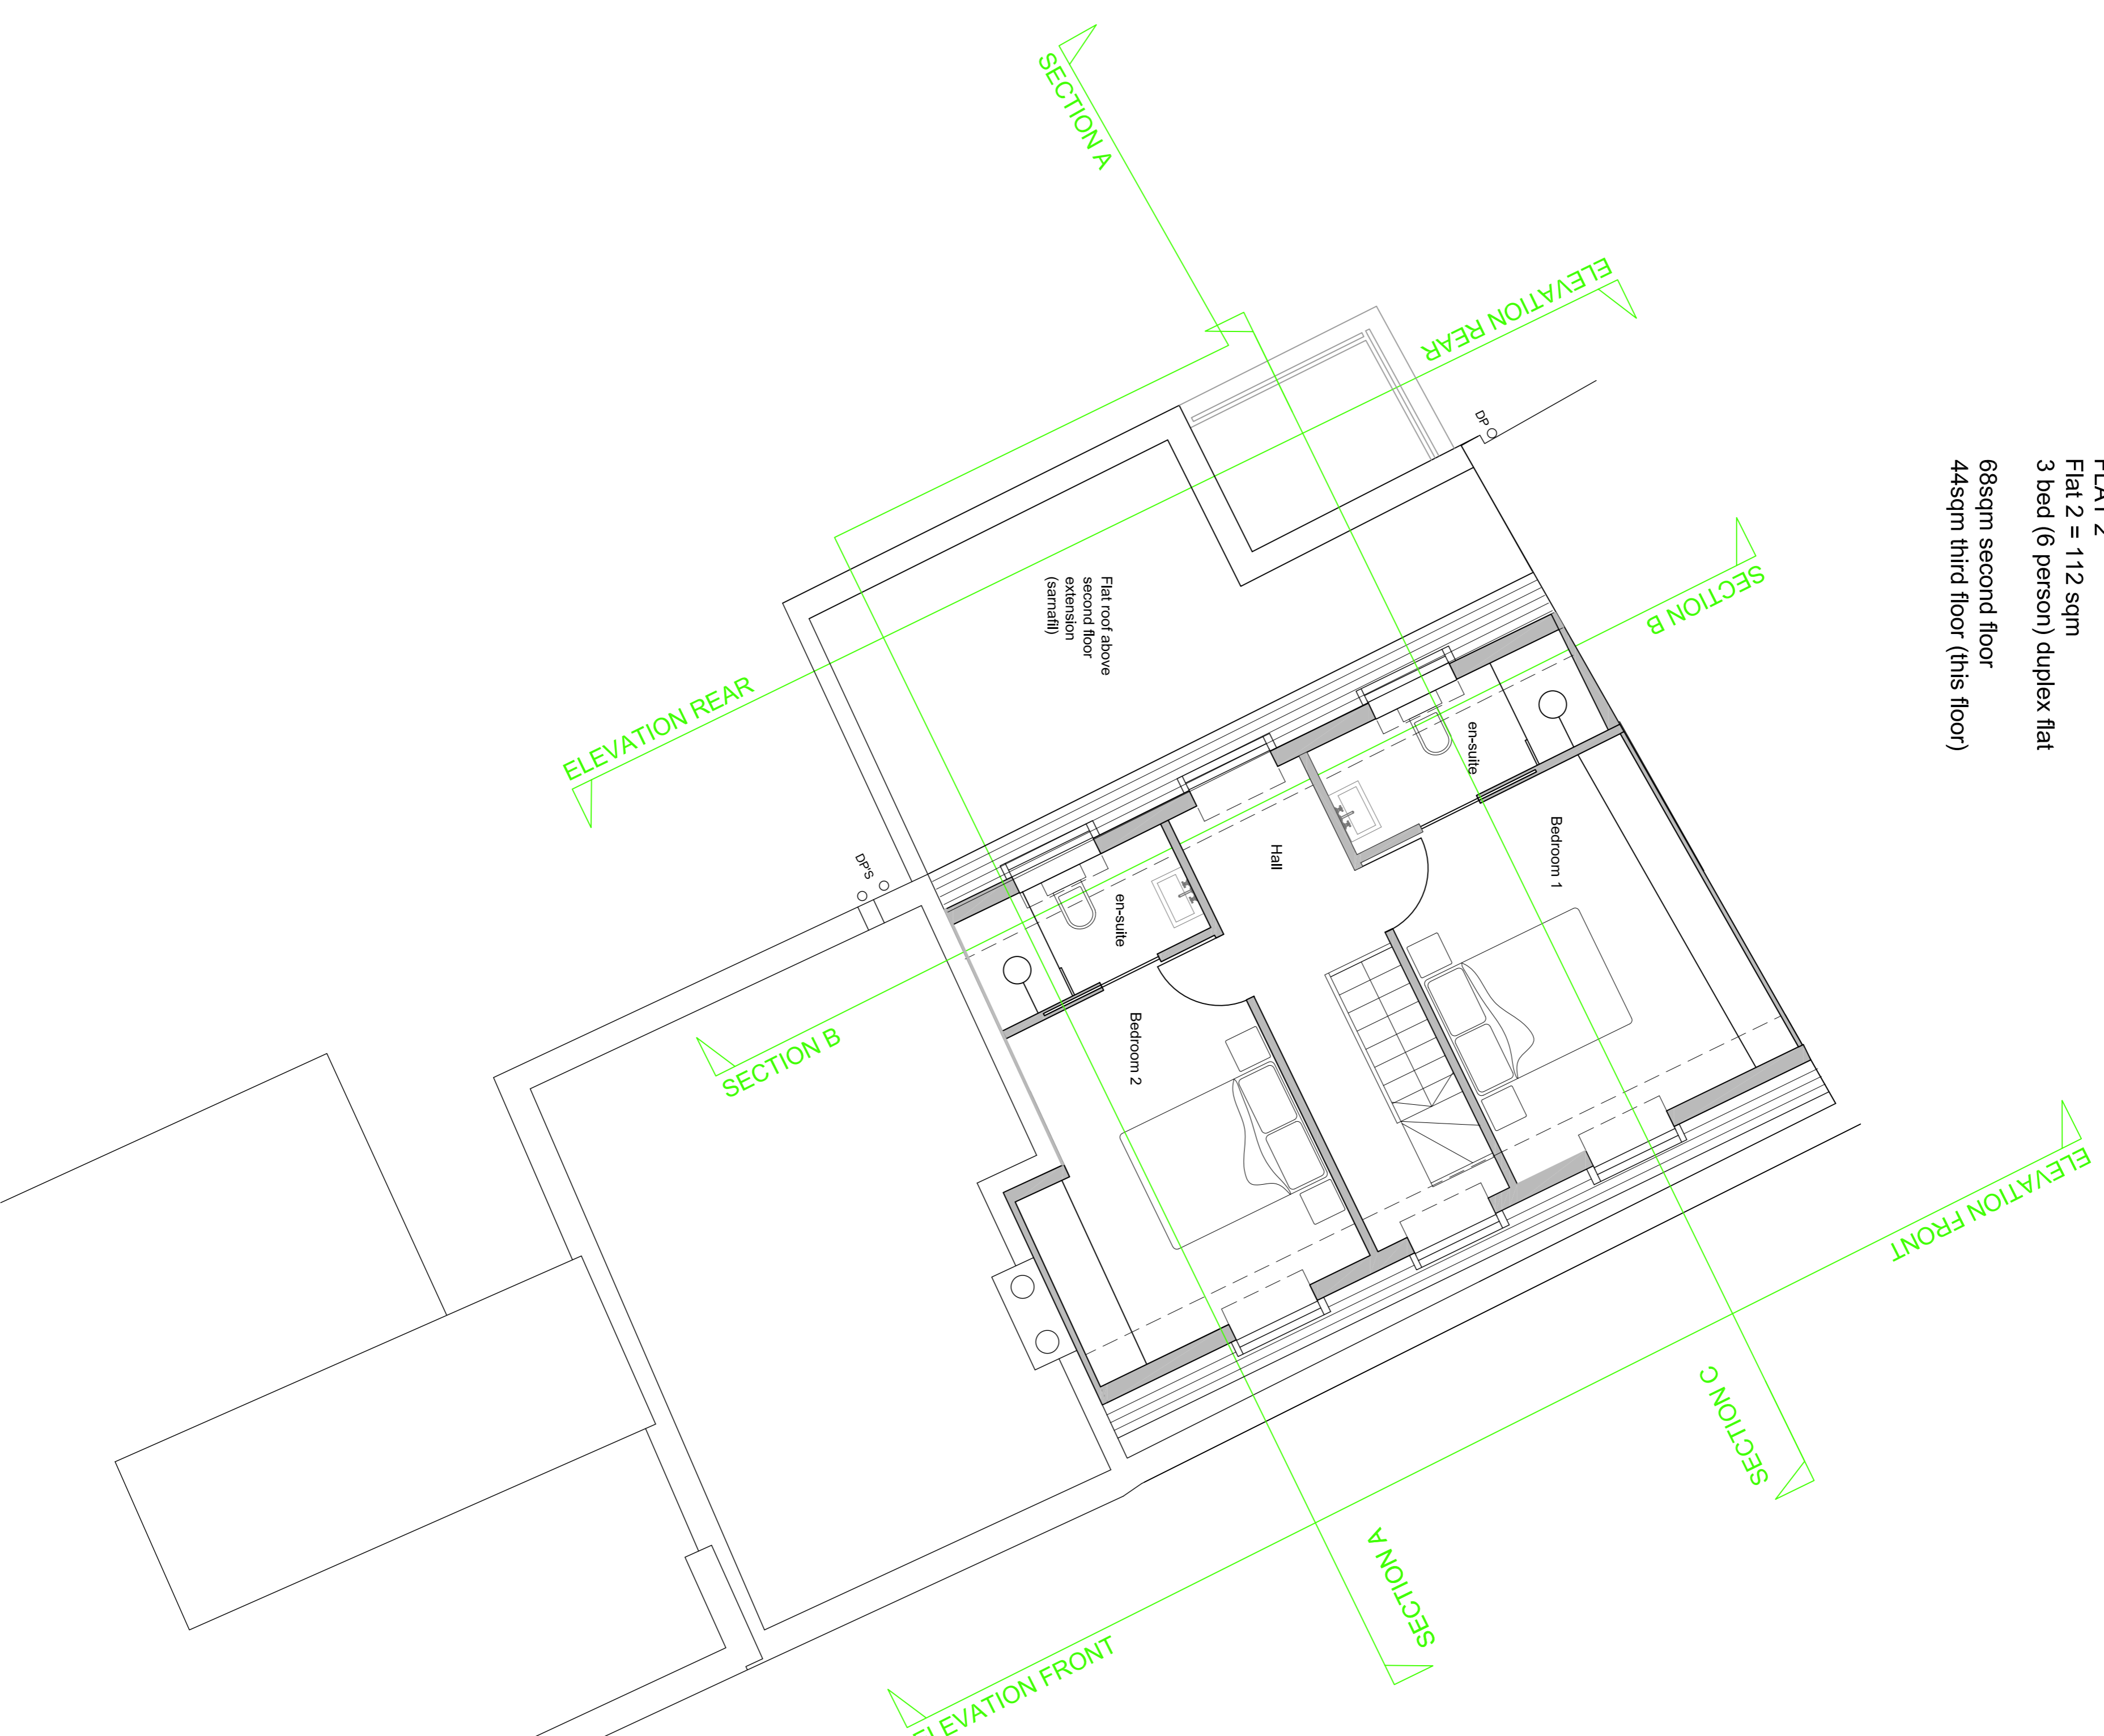
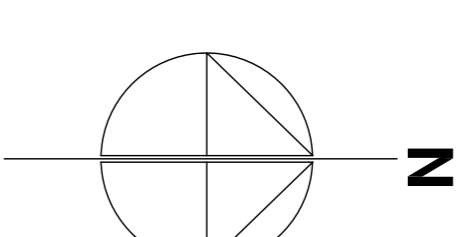


NOTES:

1. Dimensions are in millimetres unless stated otherwise
2. Levels are in meters AOD unless stated otherwise
3. Dimensions govern. Do not scale off the drawing
4. All dimensions to be verified on site before proceeding
5. All discrepancies on this drawing to be notified in writing to the Architect.

FLAT 2  
Flat 2 = 112 sqm  
3 bed (6 person) duplex flat  
68sqm second floor  
44sqm third floor (this floor)

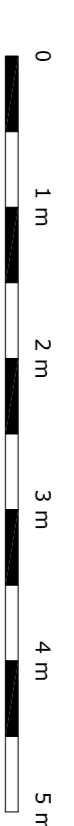

REVISIONS:  
00: 20.08.19 First Issued

### PLANNING

PROJECT  
151-153 Camden High Street  
Camden  
London NW17JR  
M. Simon Ikin

DRAWING

### PROPOSED THIRD FLOOR PLAN (NEW MANSARD EXTENSION)

SCALE	PAPER SIZE	DATE	DRAWN BY
1:50	A1	AUG'19	SH
DRAWING N°	REVISION	18.15.203	00

**place** \*  
architecture + design

Place Architecture and Design Limited  
57 Priory Road, Reigate, Surrey RH2 8JA  
t: 01737 211793  
w: www.place-architecturedesign.co.uk