






CONSERVATION SIGNIFICANCE

KEY

	highly significant
	significant
	of some significance
	neutral or detracts

Client Jane Johnson	
Job 33 Willow Road, London NW3 1TN	
PLANNING & LISTED BUILDING	
Date 20.08.19	Drawn: ad
Scale 1:50 @ A3	Checked: rb
FOR INFORMATION & DISCUSSION ONLY DO NOT SCALE FROM DRAWING ALL DIMENSIONS IN MM ALL DIMENSIONS TO BE CHECKED ON SITE COPYRIGHT Aoife Donnelly	

adA	
Studio 4, Old School Rooms, Round Chapel, Powerscroft Road London E5 0PU M 07708864322 E studio@aofedonnelly.com	
Drawing No. 055_C_PA_04	
Drawing Title Conservation significance Front Elevation/ section B-B	

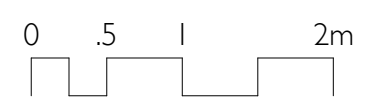

NO. 33


NO. 34



Willoughby Road

NO. 34

NO. 33

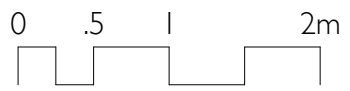

CONSERVATION SIGNIFICANCE

KEY

	highly significant
	significant
	of some significance
	neutral or detracts

Client Jane Johnson		adA Studio 4, Old School Rooms, Round Chapel, Powerscroft Road London E5 0PU M 07708864322 E studio@aioifedonnelly.com
Job 33 Willow Road, London NW3 1TN		
PLANNING & LISTED BUILDING		
Date 20.08.19	Drawn: ad	Drawing No.
Scale 1:50 @ A3	Checked: rb	055_C_PA_05
FOR INFORMATION & DISCUSSION ONLY DO NOT SCALE FROM DRAWING ALL DIMENSIONS IN MM COPYRIGHT Aoife Donnelly		Drawing Title
		Conservation significance- Rear Elevation




NO. 33



CONSERVATION SIGNIFICANCE		Client Jane Johnson		adA	
KEY		Job 33 Willow Road, London NW3 1TN		Studio 4, Old School Rooms, Round Chapel, Powerscroft Road, London E5 0PU	
	highly significant	PLANNING & LISTED BUILDING		M 07708864322	
	significant			E studio@aofedonnelly.com	
	of some significance	Date 20.08.19	Drawn: ad	Drawing No.	
	neutral or detracts	Scale 1:50 @ A3	Checked:	055_C-PA_06	
FOR INFORMATION & DISCUSSION ONLY DO NOT SCALE FROM DRAWING ALL DIMENSIONS IN MM ALL DIMENSIONS TO BE CHECKED ON SITE COPYRIGHT Aoife Donnelly				Drawing Title	
				Conservation Significance Existing Side Elevation/ Section D-D	


NO. 33

NO. 34

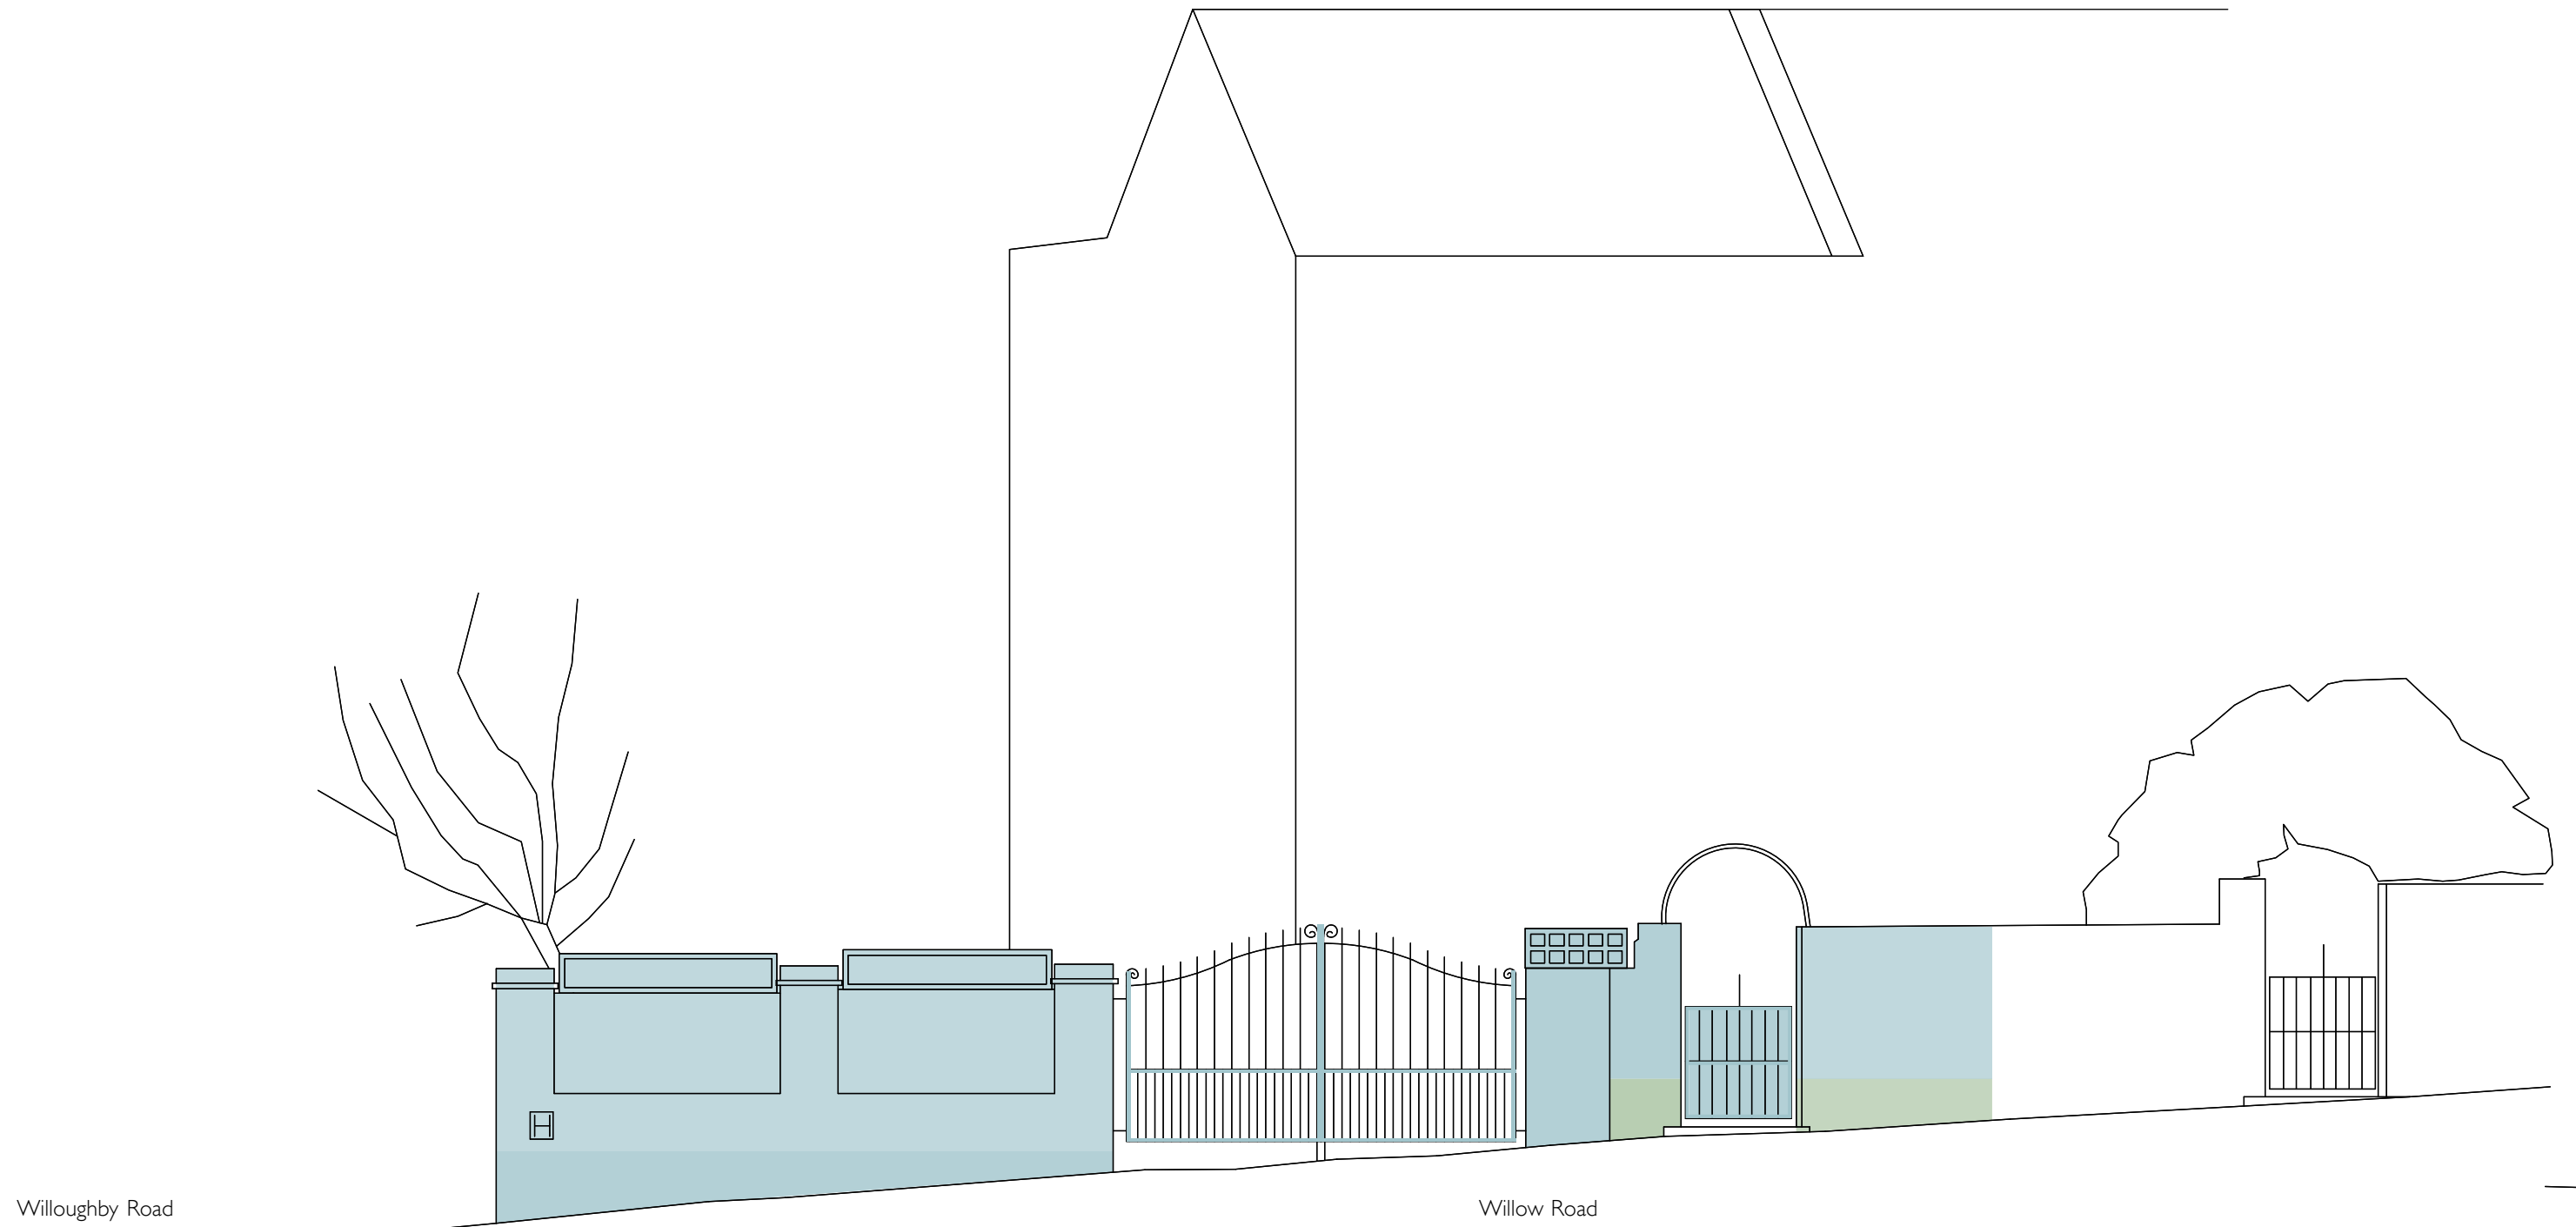


CONSERVATION SIGNIFICANCE

- KEY
- highly significant
 - significant
 - of some significance
 - neutral or detracts

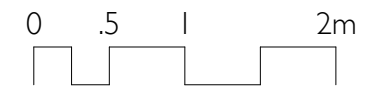


Client Jane Johnson		adA Studio 4, Old School Rooms, Round Chapel, Powerscroft Road London E5 0PU M 07708864322 E studio@aoifedonnelly.com
Job 33 Willow Road, London NW3 1TN		
PLANNING & LISTED BUILDING		
Date 20.08.19	Drawn: ad	Drawing No.
Scale 1:50 @ A3 approx	Checked: ad	055_C_PA_07
FOR INFORMATION & DISCUSSION ONLY DO NOT SCALE FROM DRAWING ALL DIMENSIONS IN MM ALL DIMENSIONS TO BE CHECKED ON SITE COPYRIGHT Aoife Donnelly		Drawing Title Conservation Significance Existing Boundary Wall Street Elevation: Willow Road

NO. 33

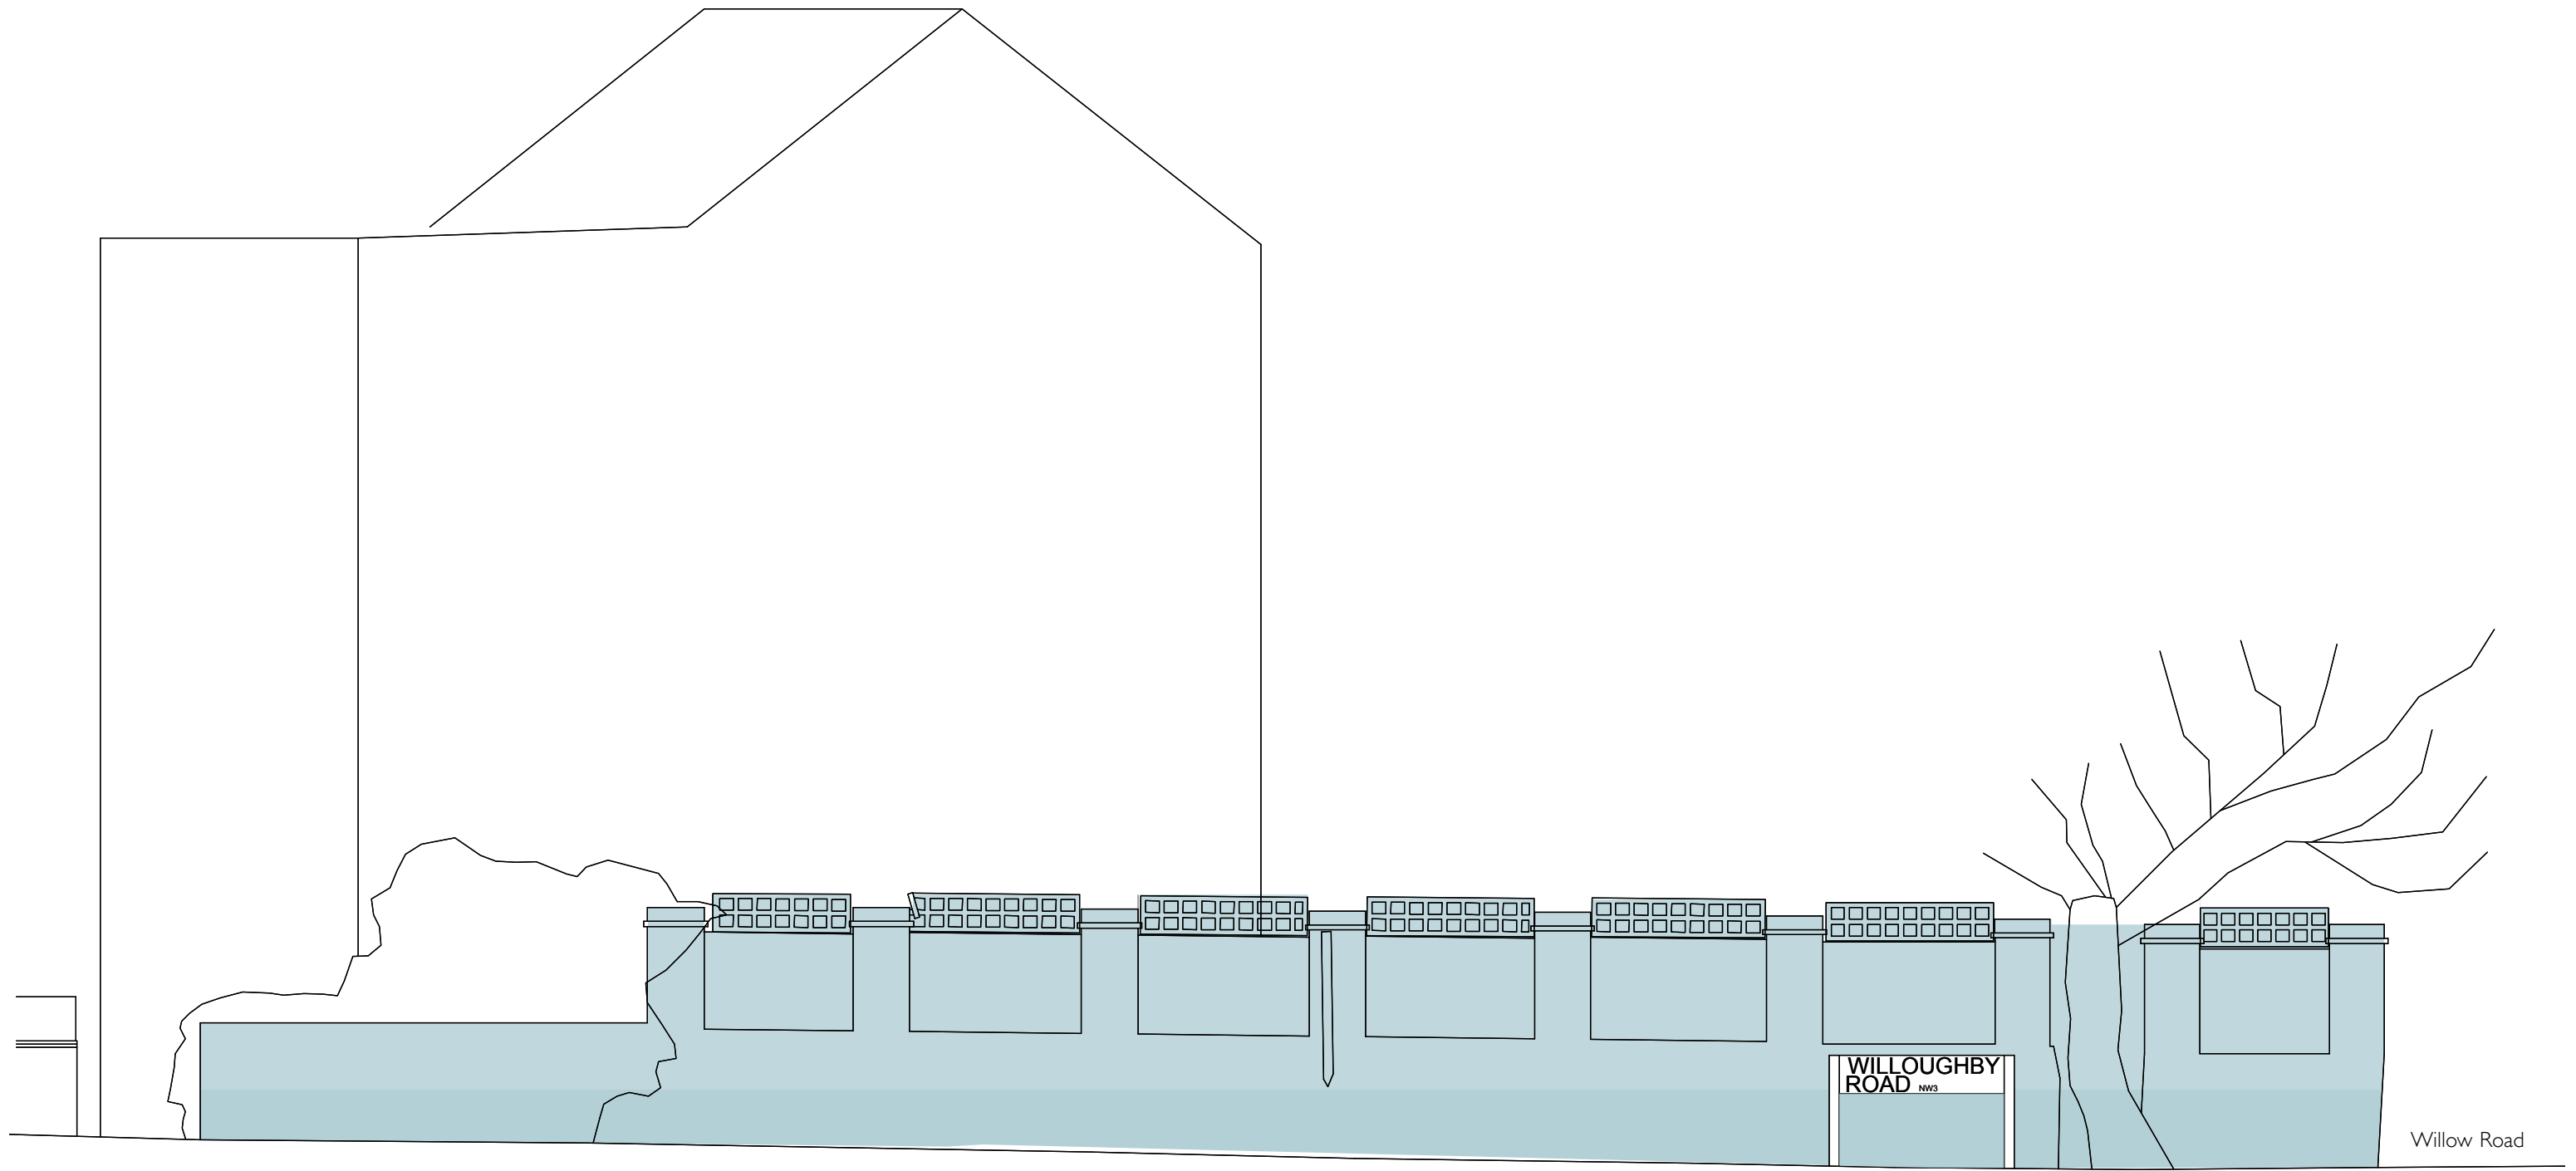

Willoughby Road

Willow Road

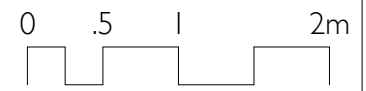

<p>CONSERVATION SIGNIFICANCE</p> <p>KEY</p> <ul style="list-style-type: none"> highly significant significant of some significance neutral or detracts 	<p>Client Jane Johnson</p>	<p>adA</p> <p>Studio 4, Old School Rooms, Round Chapel, Powerscroft Road London E5 0PU</p> <p>M 07708864322</p> <p>E studio@aoifedonnelly.com</p>		
	<p>Job 33 Willow Road, London NW3 1TN</p> <p style="text-align: center;">PLANNING & LISTED BUILDING</p>		<p>Date 20.08.19</p> <p>Scale 1:50 @ A3 approx</p>	<p>Drawn: ad</p> <p>Checked: ad</p>
	<p>FOR INFORMATION & DISCUSSION ONLY DO NOT SCALE FROM DRAWING ALL DIMENSIONS IN MM</p> <p>ALL DIMENSIONS TO BE CHECKED ON SITE COPYRIGHT Aoife Donnelly</p>	<p>Drawing Title Conservation Significance Existing Boundary Wall Street Elevation: Willoughby Road</p>		