





NORTH ELEVATION

 

WEST ELEVATION

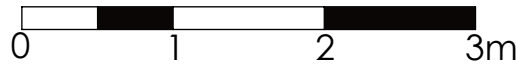

A	High Level Wall Return Width Increased (SEE SHEET 4)	03/10/2019	
REV.	DESCRIPTION	DATE	APPROVED
REVISIONS			


This drawing is copyright and the property of Marston & Langer. It must not be copied (in whole or in part), used for manufacture or otherwise disclosed without prior written consent of the company. Any copies of this drawing made by any method must also include a copy of this legend. © Marston & Langer 2018 (is a trading name of Alitex Limited).

	TITLE EXISTING ELEVATIONS 43 ROCHESTER ROAD, LONDON NW1 9JJ		
	DRAWN NBA	DATE 26/09/19	SCALE 1:50
CHECKED	CHECKED	CUSTOMER / ORDER No. 25964 / ROBINS	DWG NO. M&L1017/C/PROP - Sht 1
			A3

Third Angle Projection



NORTH ELEVATION

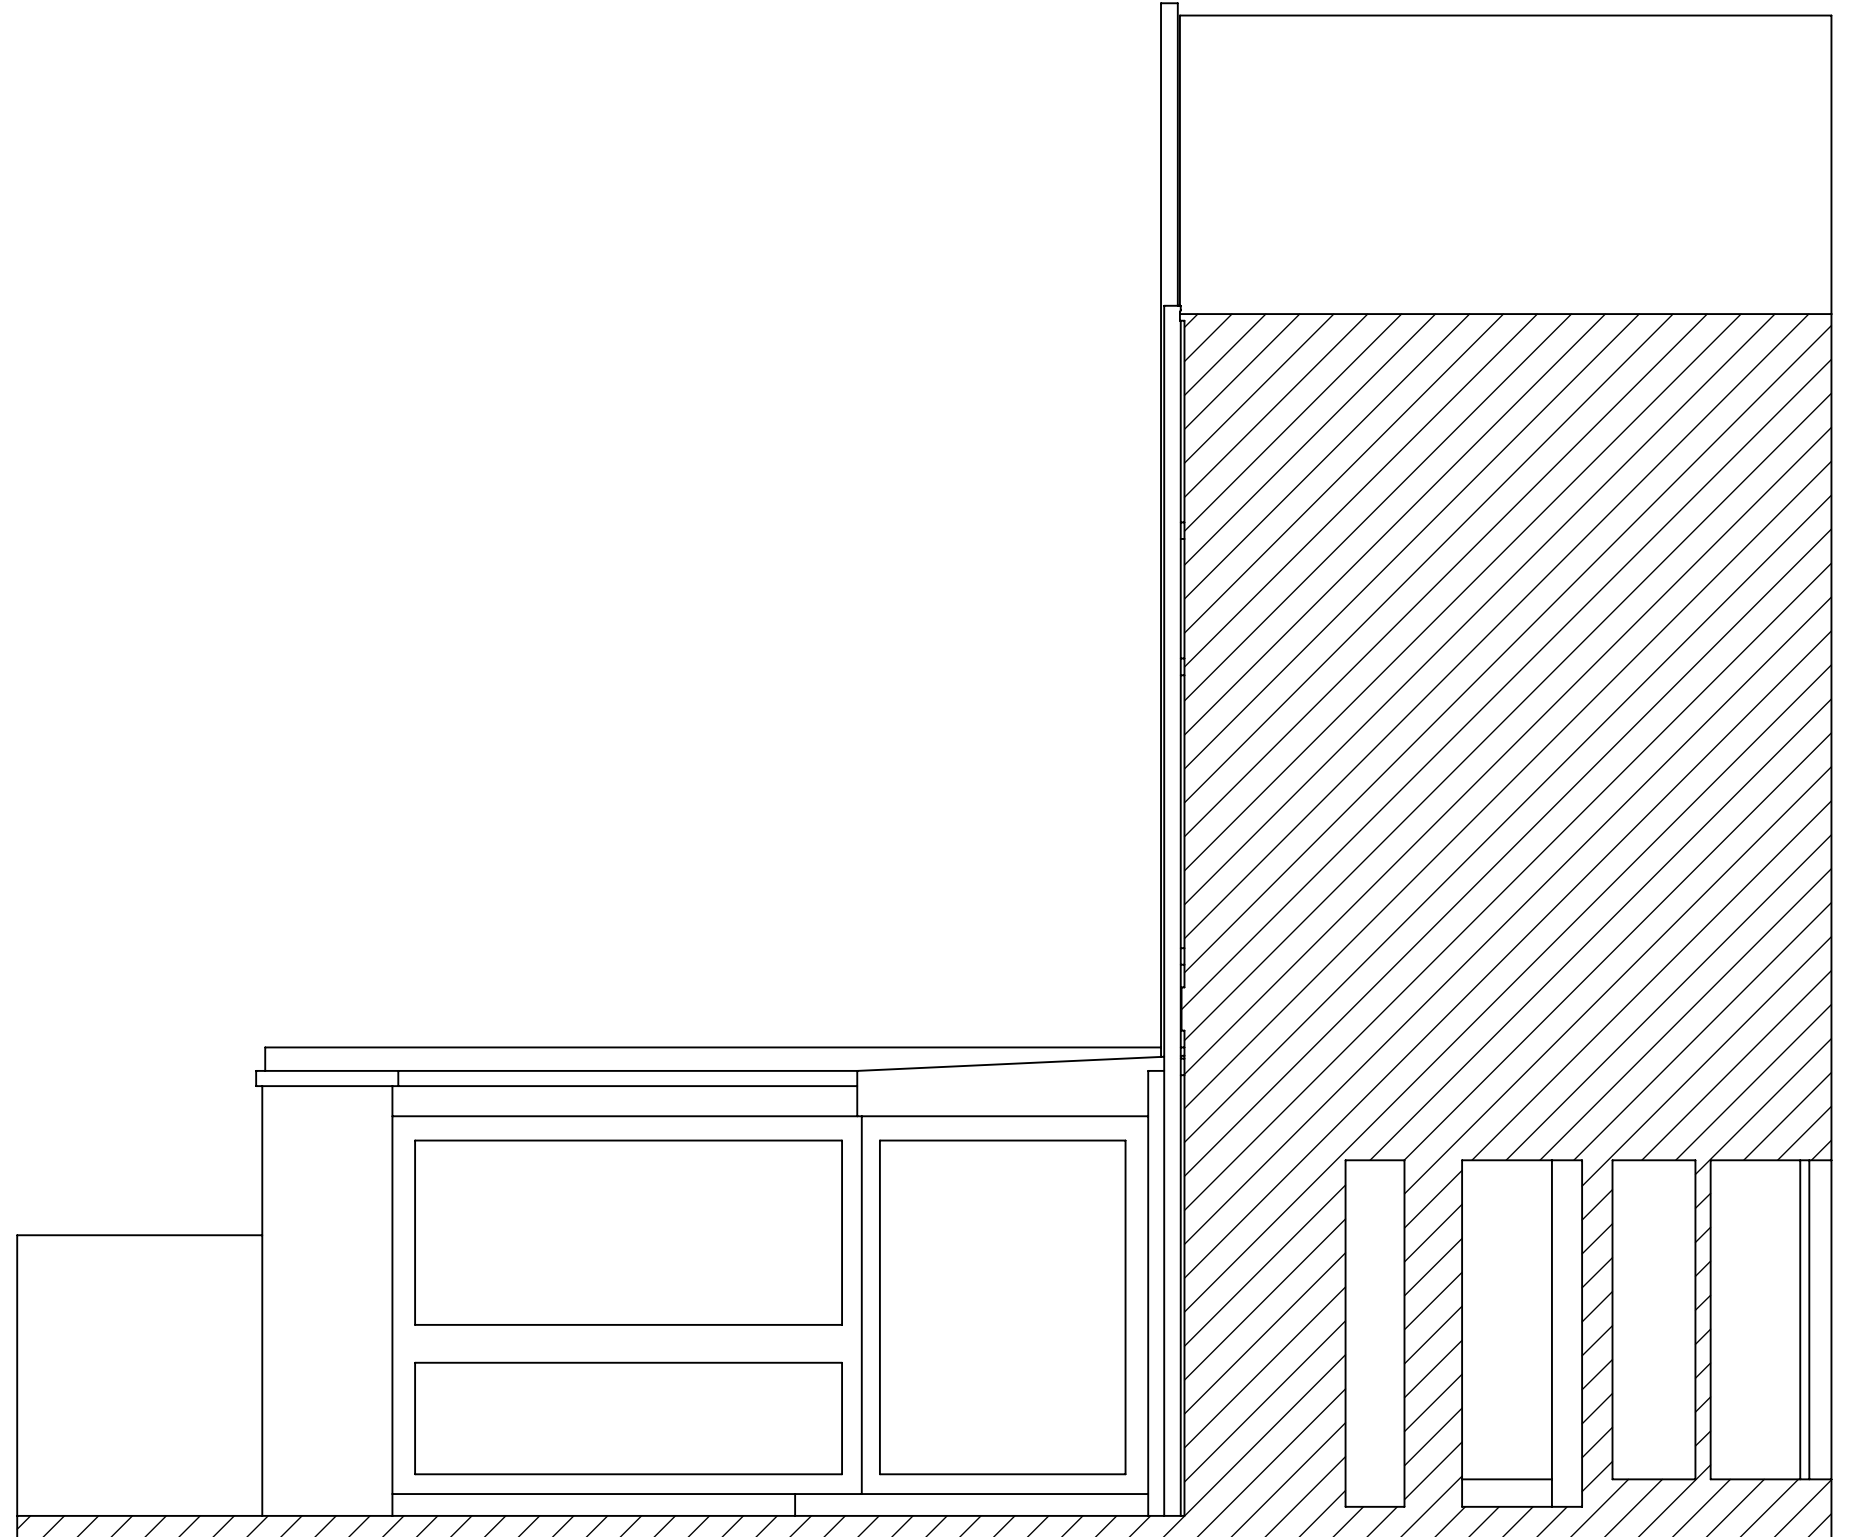


SECTION B-B  
WEST ELEVATION - WITHOUT BOUNDARY WALL


0 1 2 3m

-	See Sheet1	-	-
REV.	DESCRIPTION	DATE	APPROVED
REVISIONS			


This drawing is copyright and the property of Marston & Langinger. It must not be copied (in whole or in part), used for manufacture or otherwise disclosed without prior written consent of the company. Any copies of this drawing made by any method must also include a copy of this legend. © Marston & Langinger 2018 (is a trading name of Alitex Limited).

	TITLE EXISTING ELEVATIONS 43 ROCHESTER ROAD, LONDON NW1 9JJ		
	DRAWN NBA	DATE 26/09/19	SCALE 1:50
CHECKED	CHECKED	CUSTOMER / ORDER No. 25964 / ROBINS	DWG NO. M&L1017/C/PROP - Sht 2
			A3

Third Angle Projection

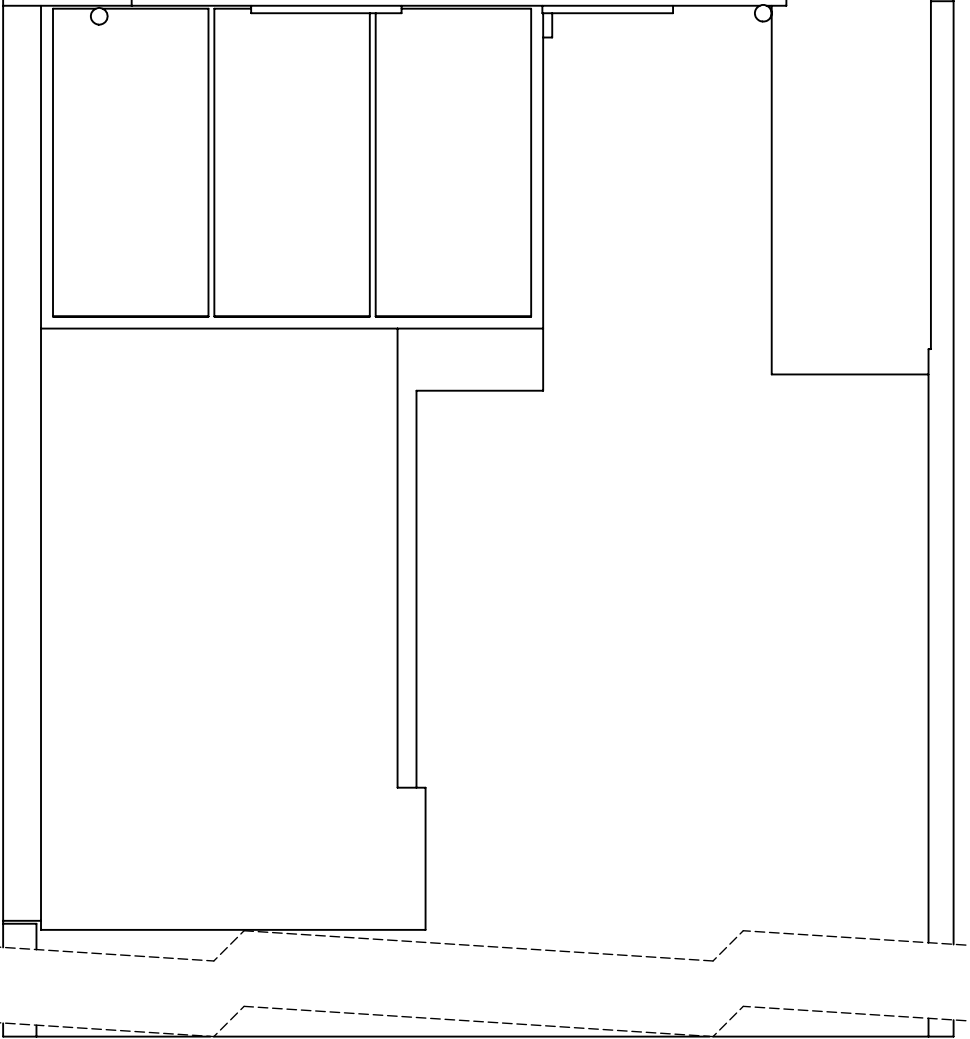


ROOF PLAN

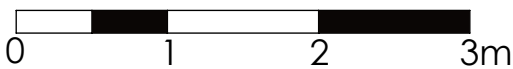


-	See Sheet1	-	-
REV.	DESCRIPTION	DATE	APPROVED
REVISIONS			

This drawing is copyright and the property of Marston & Langer. It must not be copied (in whole or in part), used for manufacture or otherwise disclosed without prior written consent of the company. Any copies of this drawing made by any method must also include a copy of this legend. © Marston & Langer 2018 (is a trading name of Alitex Limited).

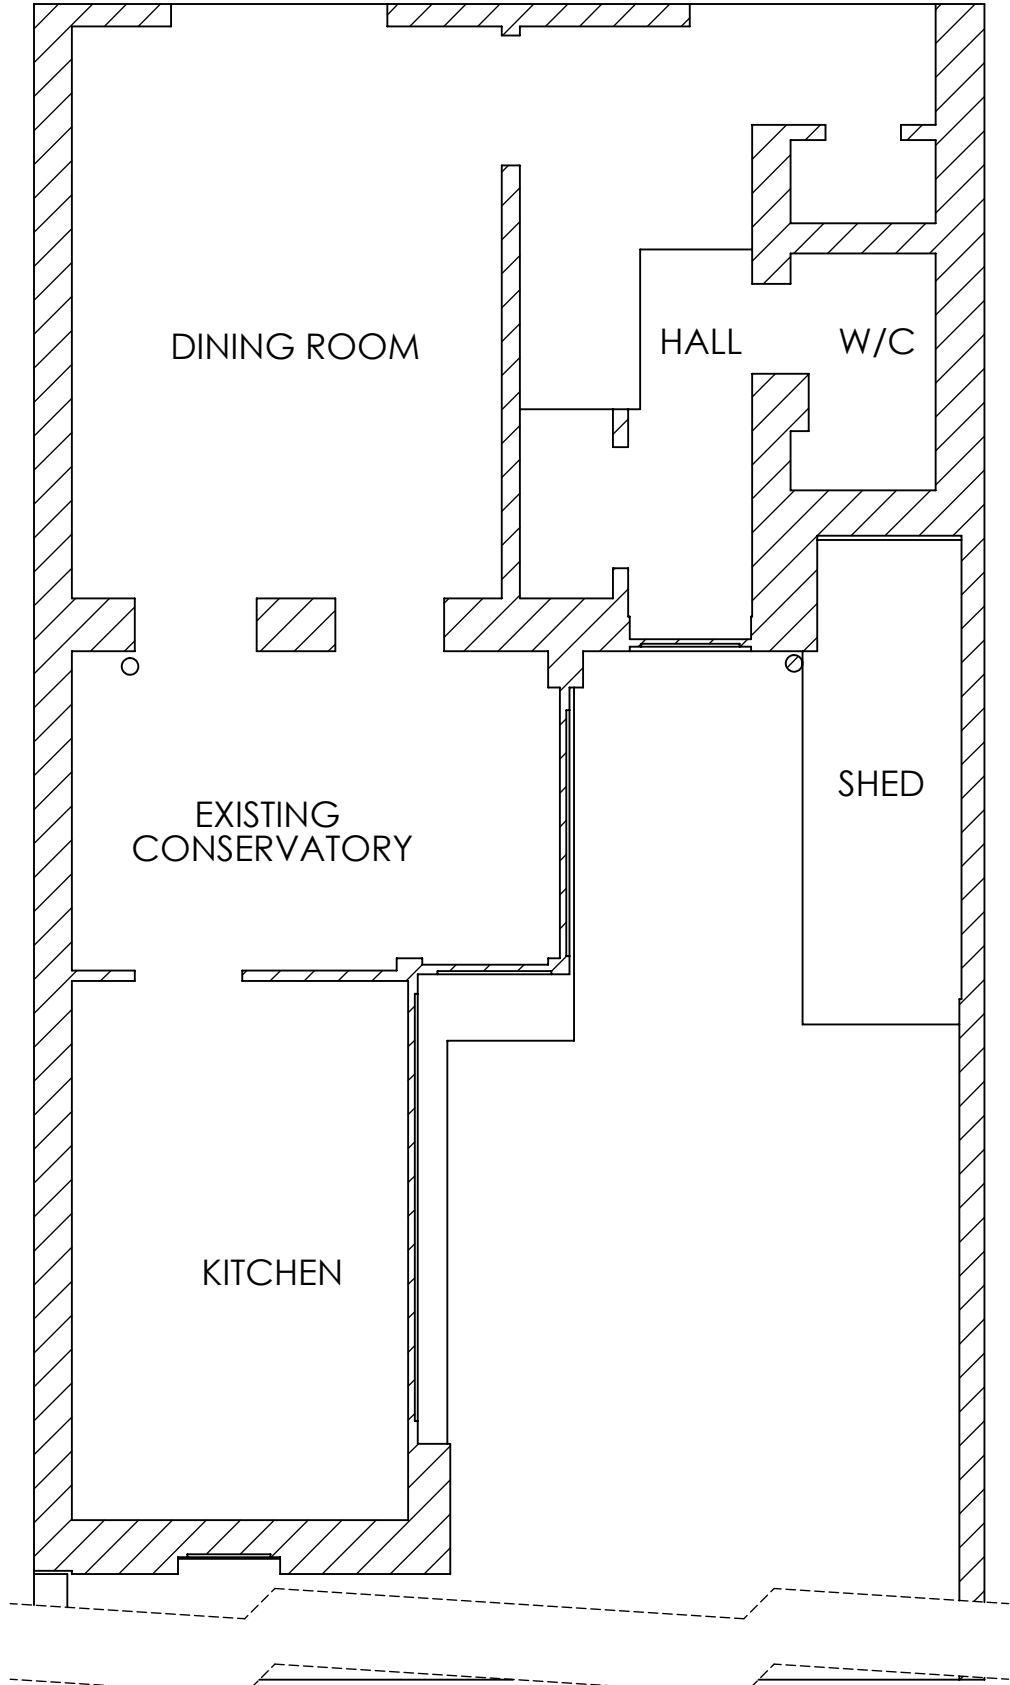

FLOOR PLAN


	TITLE EXISTING PLANS 43 ROCHESTER ROAD, LONDON NW1 9JJ		
	DRAWN NBA	DATE 26/09/19	SCALE 1:50
CHECKED	CHECKED	CUSTOMER / ORDER No. 25964 / ROBINS	DWG NO. M&L1017/C/PROP - Sht 3
			A3

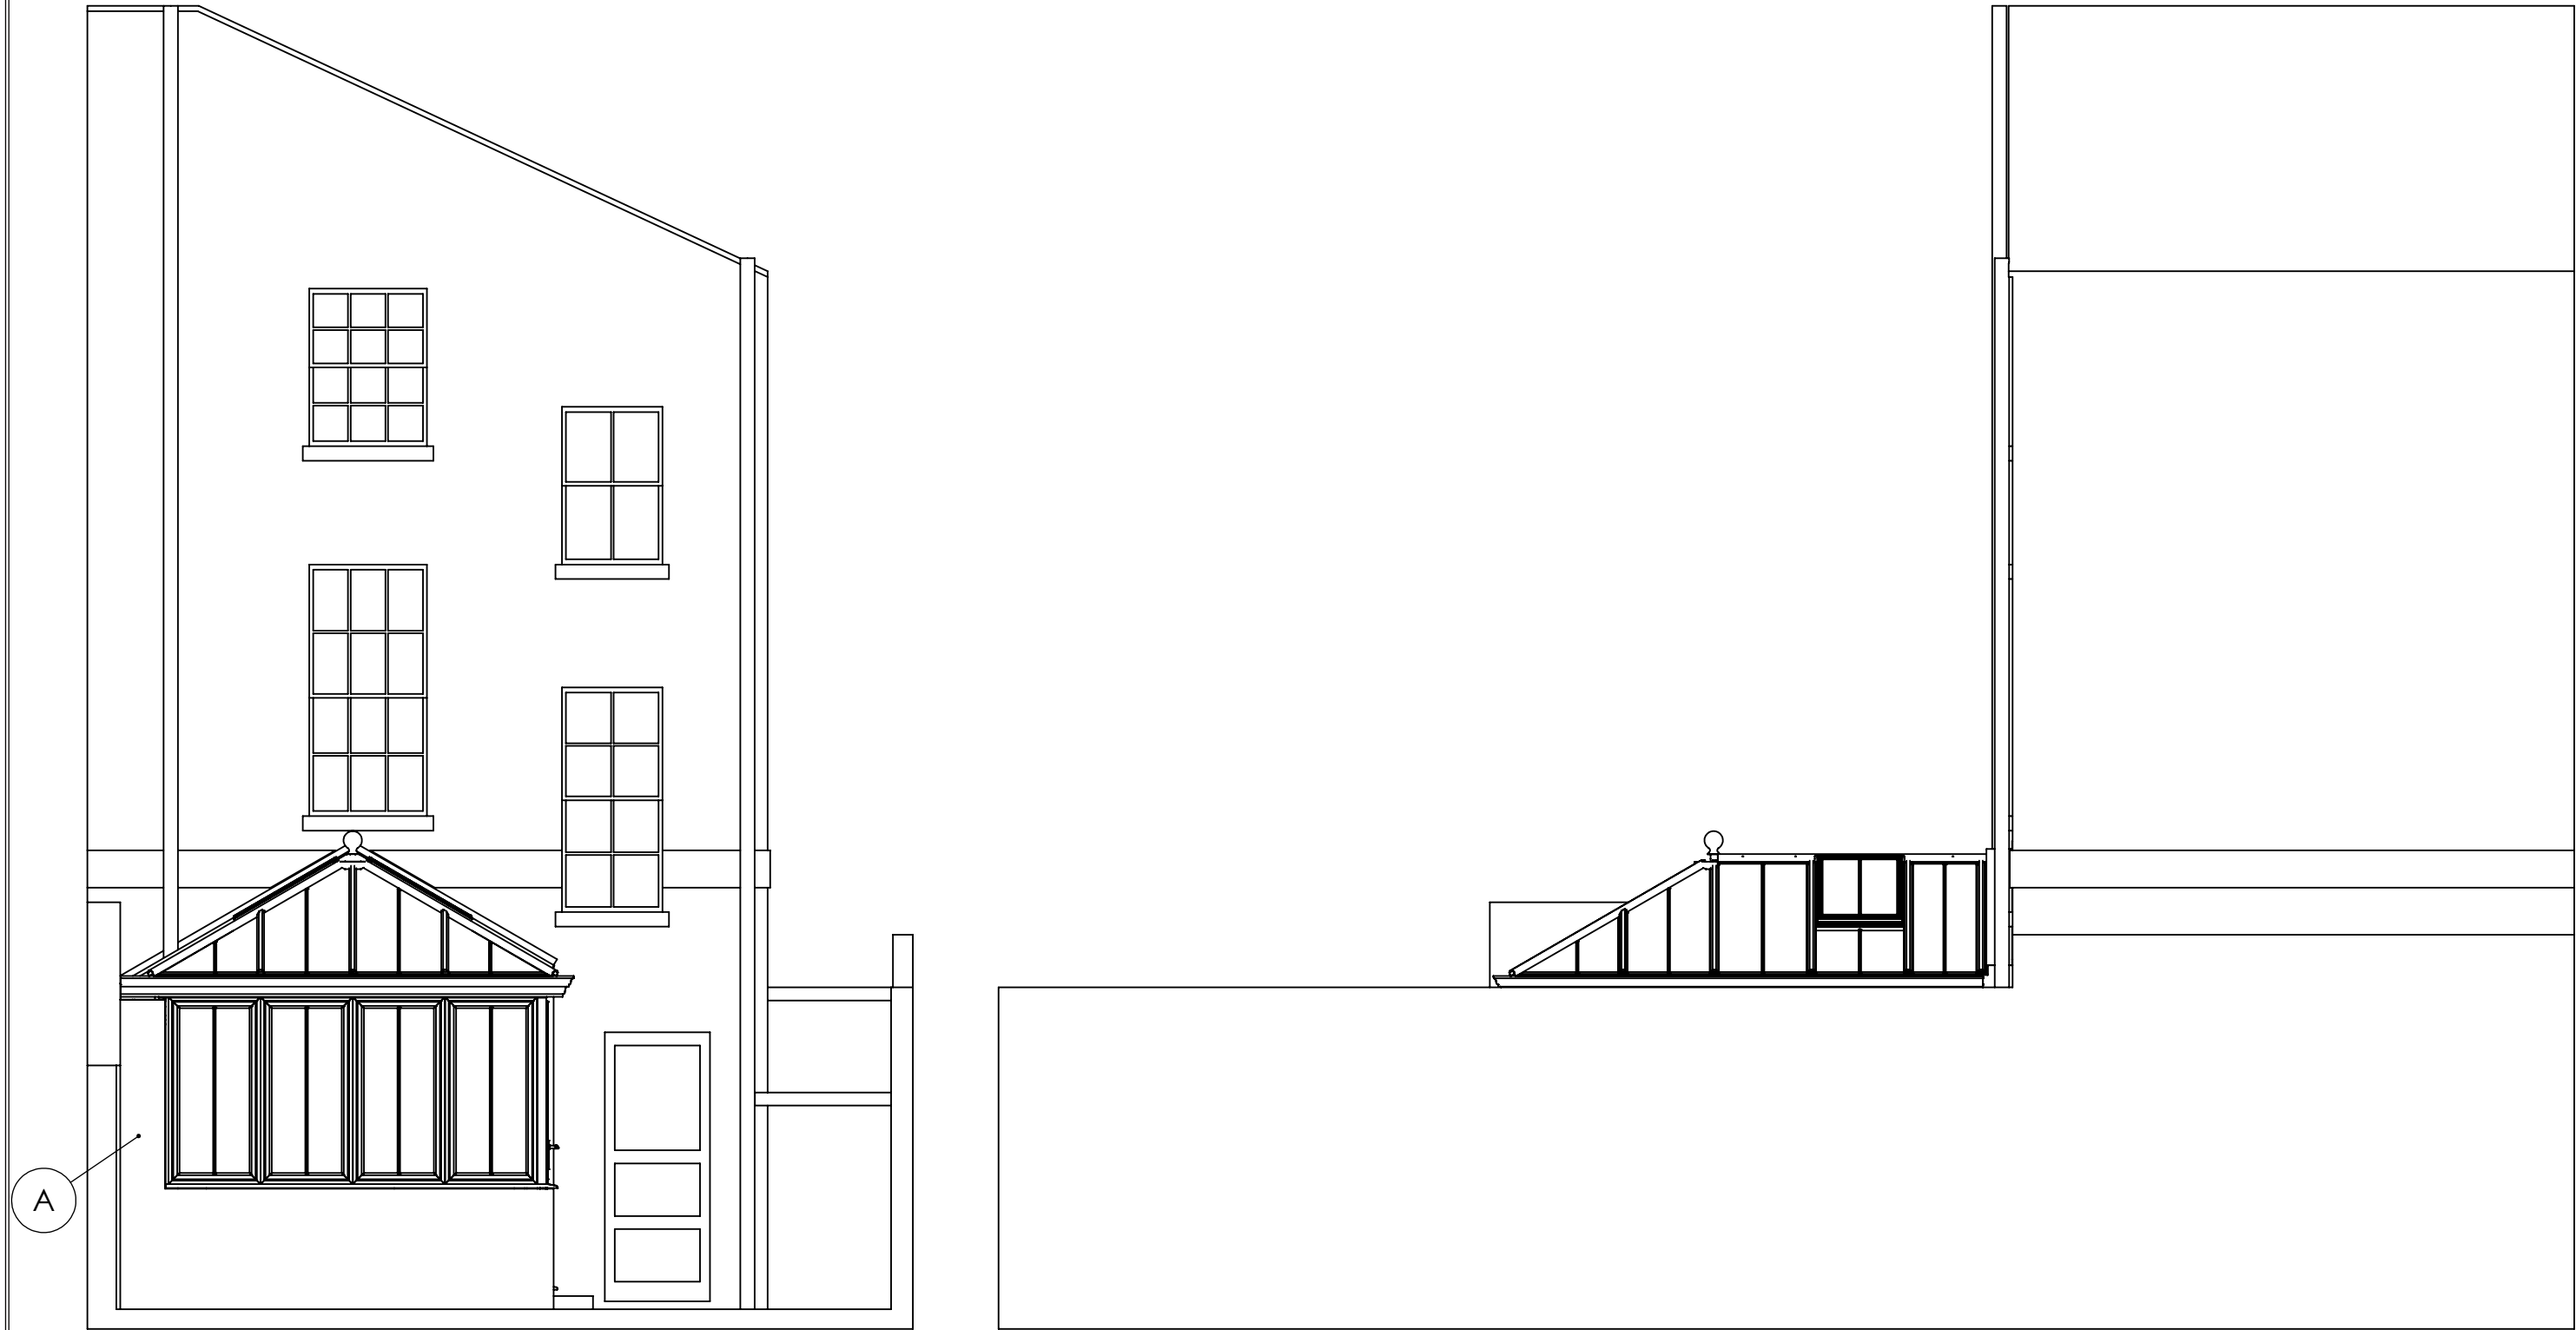

NORTH ELEVATION

WEST ELEVATION

A	High Level Wall Return Width Increased (SEE SHEET 4)	03/10/19	-
REV.	DESCRIPTION	DATE	APPROVED
REVISIONS			

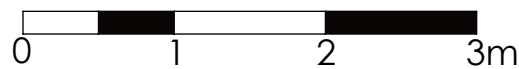


This drawing is copyright and the property of Marston & Langer. It must not be copied (in whole or in part), used for manufacture or otherwise disclosed without prior written consent of the company. Any copies of this drawing made by any method must also include a copy of this legend. © Marston & Langer 2018 (is a trading name of Alitex Limited).

	TITLE PROPOSED ELEVATIONS 43 ROCHESTER ROAD, LONDON NW1 9JJ		
	DRAWN NBA	DATE 26/09/19	SCALE 1:50
CHECKED	CHECKED	CUSTOMER / ORDER No. 25964 / ROBINS	DWG NO. M&L1017/C/PROP - Sht 4
			A3


Third Angle Projection




NORTH ELEVATION

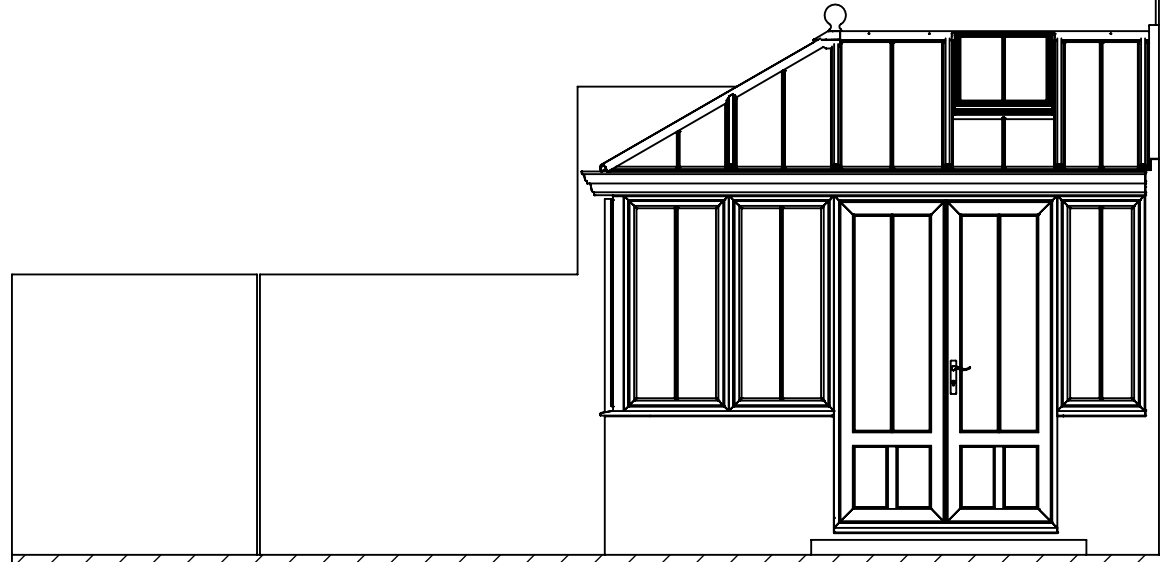

WEST ELEVATION - WITHOUT BOUNDARY WALL

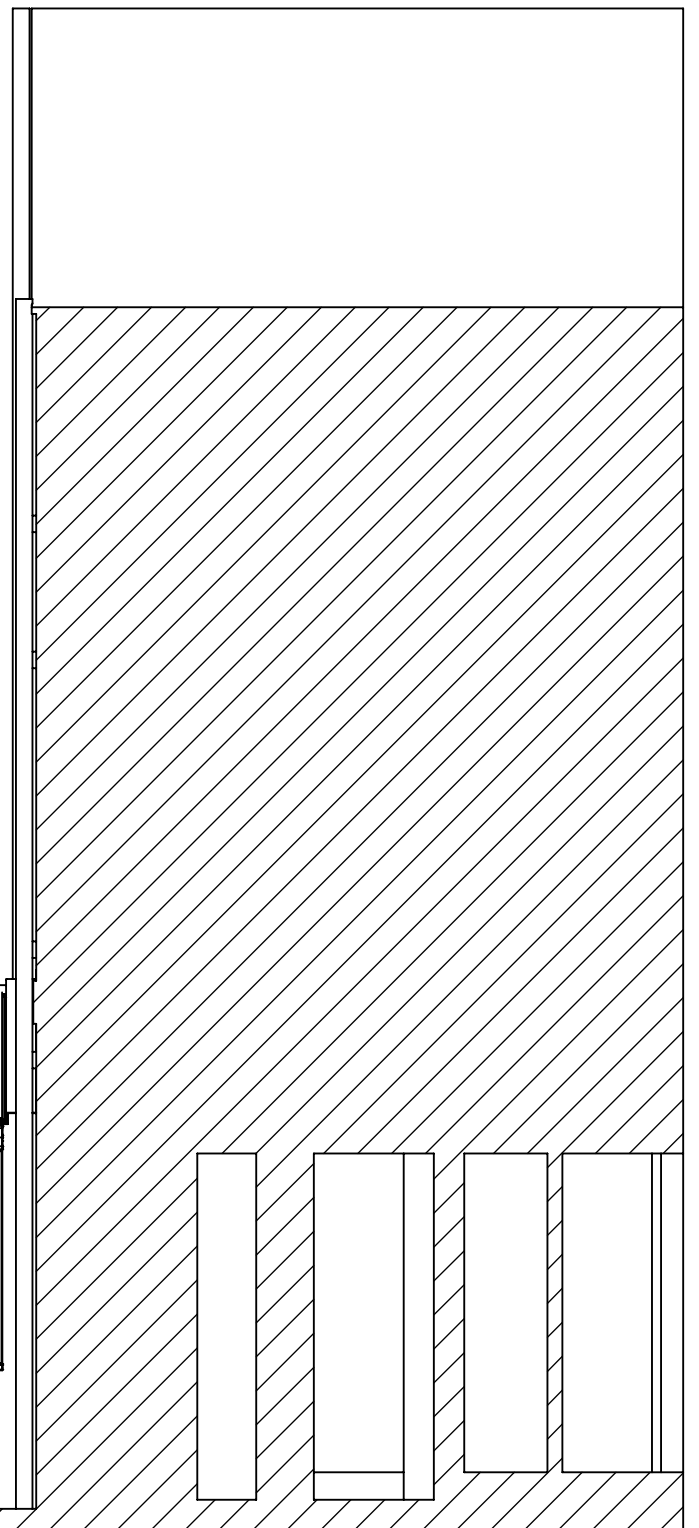


SECTION C-C

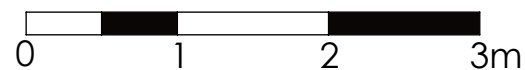


-	See Sheet1	-	-
REV.	DESCRIPTION	DATE	APPROVED
REVISIONS			

This drawing is copyright and the property of Marston & Langer. It must not be copied (in whole or in part), used for manufacture or otherwise disclosed without prior written consent of the company. Any copies of this drawing made by any method must also include a copy of this legend. © Marston & Langer 2018 (is a trading name of Alitex Limited).

	TITLE PROPOSED ELEVATIONS 43 ROCHESTER ROAD, LONDON NW1 9JJ		
	DRAWN NBA	DATE 26/09/19	SCALE 1:50
CHECKED	CHECKED	CUSTOMER / ORDER No. 25964 / ROBINS	DWG NO. M&L1017/C/PROP - Sht 5
			A3

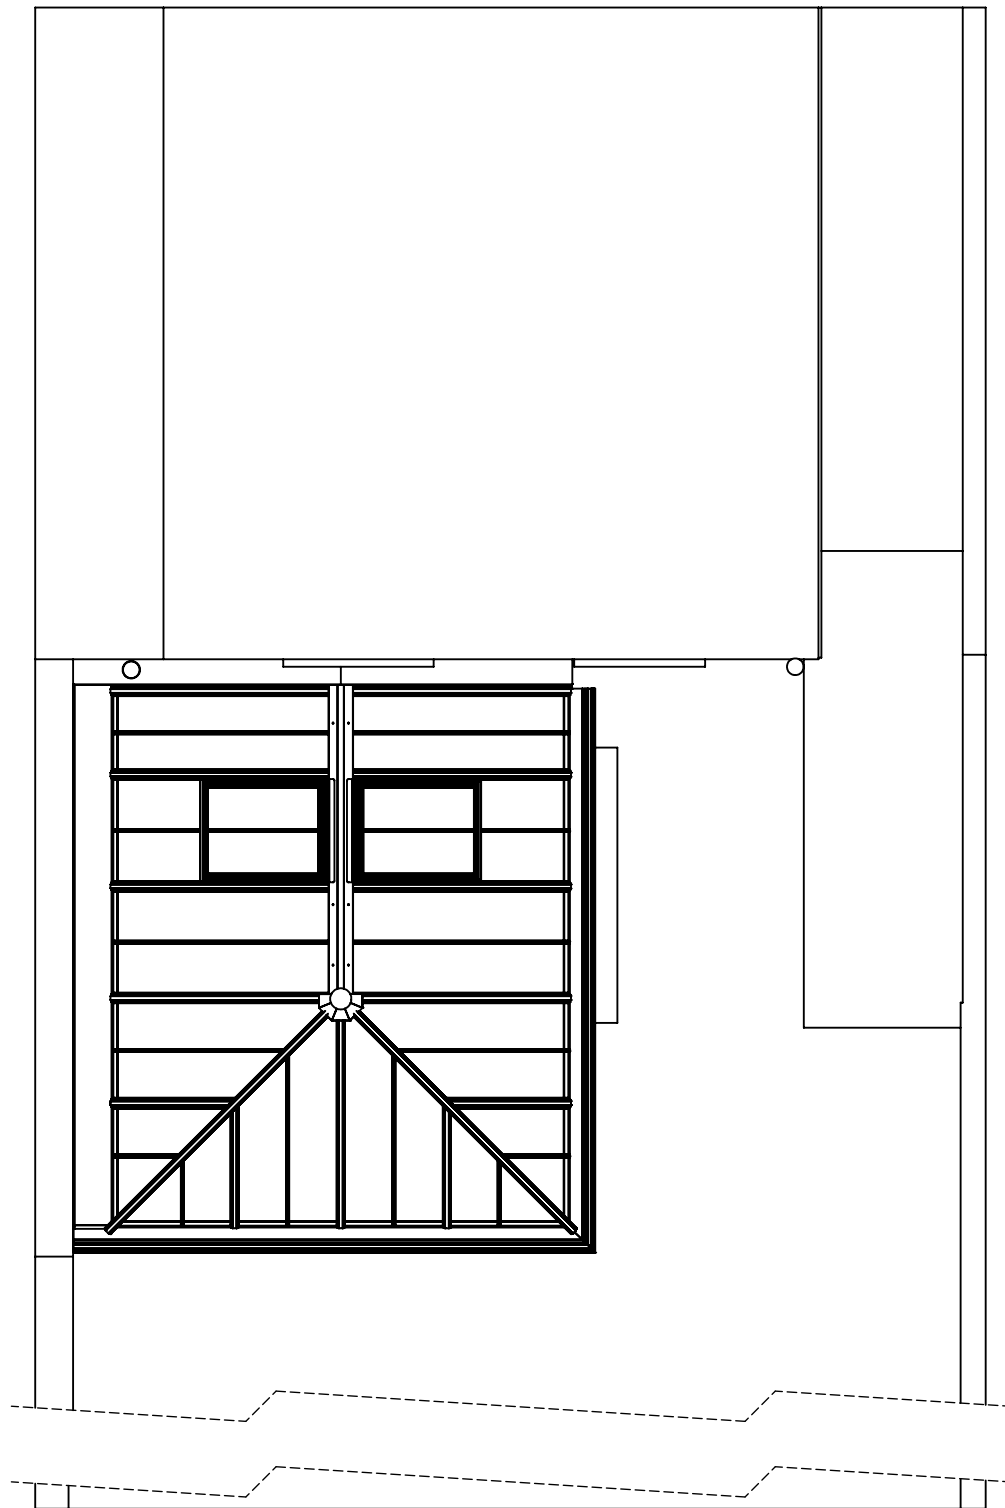

ROOF PLAN

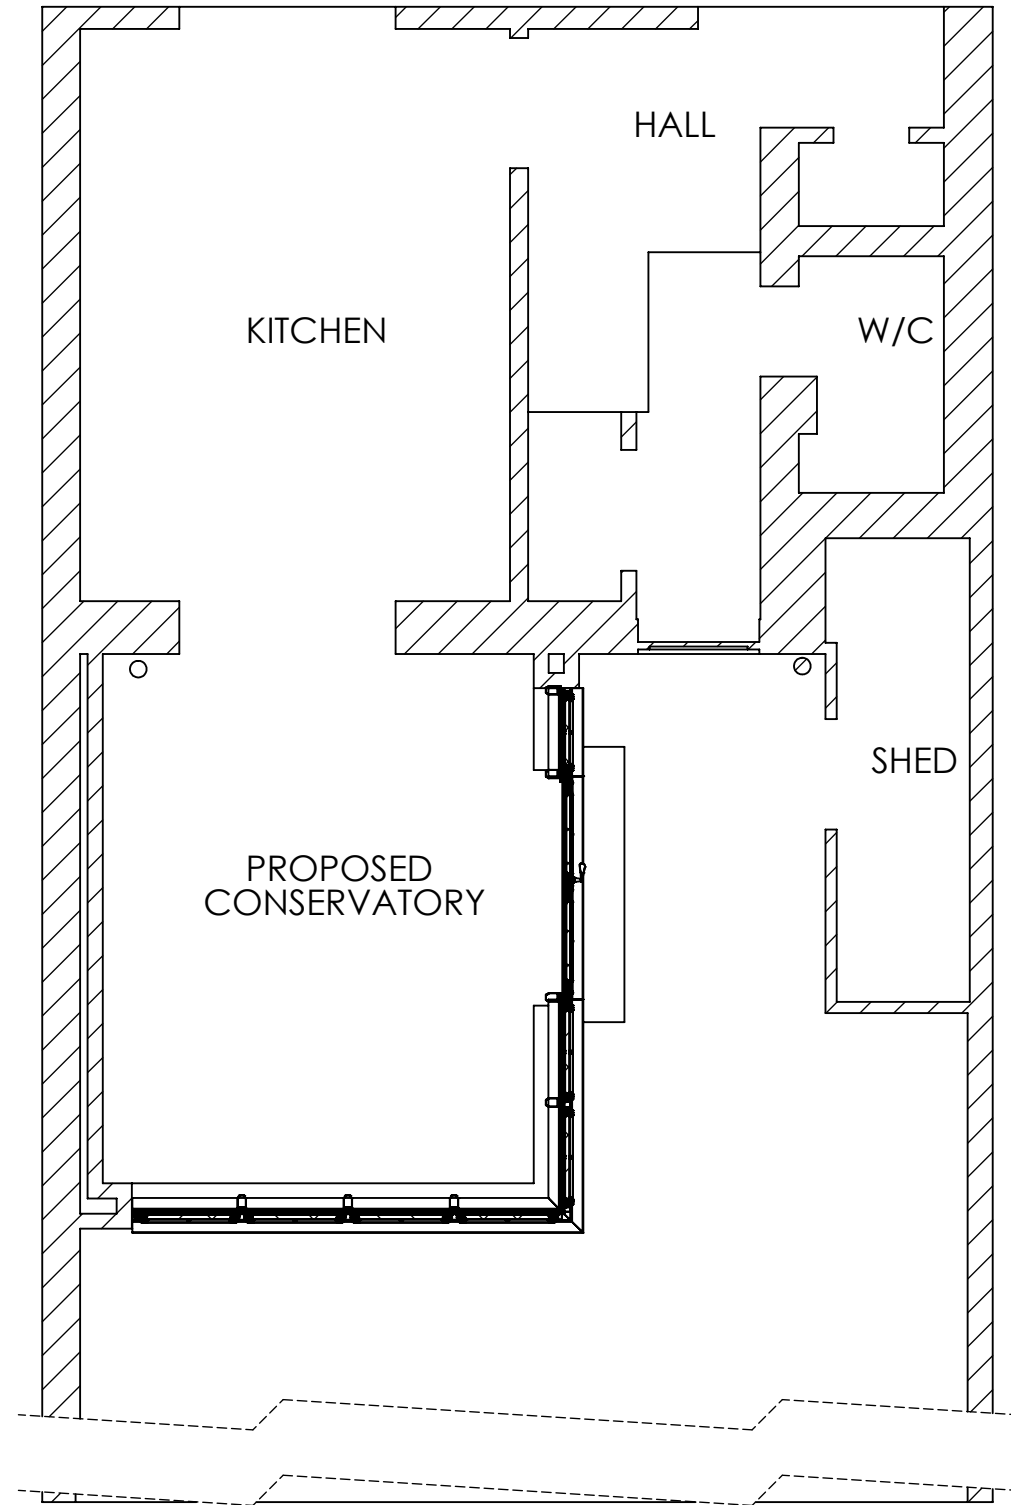


FLOOR PLAN

0 1 2 3m

-	See Sheet1	-	-
REV.	DESCRIPTION	DATE	APPROVED
REVISIONS			

This drawing is copyright and the property of Marston & Langer. It must not be copied (in whole or in part), used for manufacture or otherwise disclosed without prior written consent of the company. Any copies of this drawing made by any method must also include a copy of this legend. © Marston & Langer 2018 (is a trading name of Alitex Limited).

	TITLE PROPOSED ELEVATIONS 43 ROCHESTER ROAD, LONDON NW1 9JJ		
	DRAWN NBA	DATE 26/09/19	SCALE 1:50
CHECKED	CHECKED	CUSTOMER / ORDER No. 25964 / ROBINS	DWG NO. M&L1017/C/PROP - Sht 6
			A3