


PUBLIC FOOT PATH

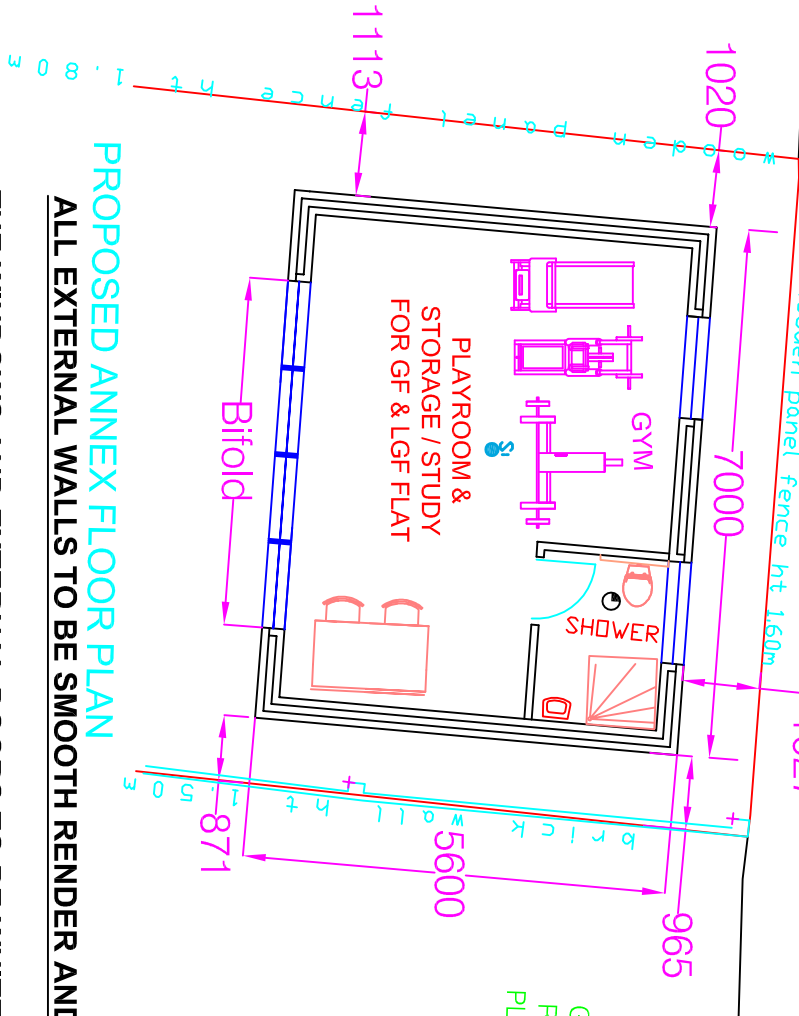


PROPOSED ANNEX FLOOR PLAN

ALL EXTERNAL WALLS TO BE SMOOTH RENDER AND PAINTED WHITE TO MATCH MAIN BUILDING LOWER GROUND EXTERNAL FACADE.



THE WINDOWS AND EXTERNAL DOORS TO BE WHITE DOUBLE GLAZED FRAMES IN ALUMINIUM FRAMES TO MEET CONSERVATION AREAS

PUBLIC FOOT PATH

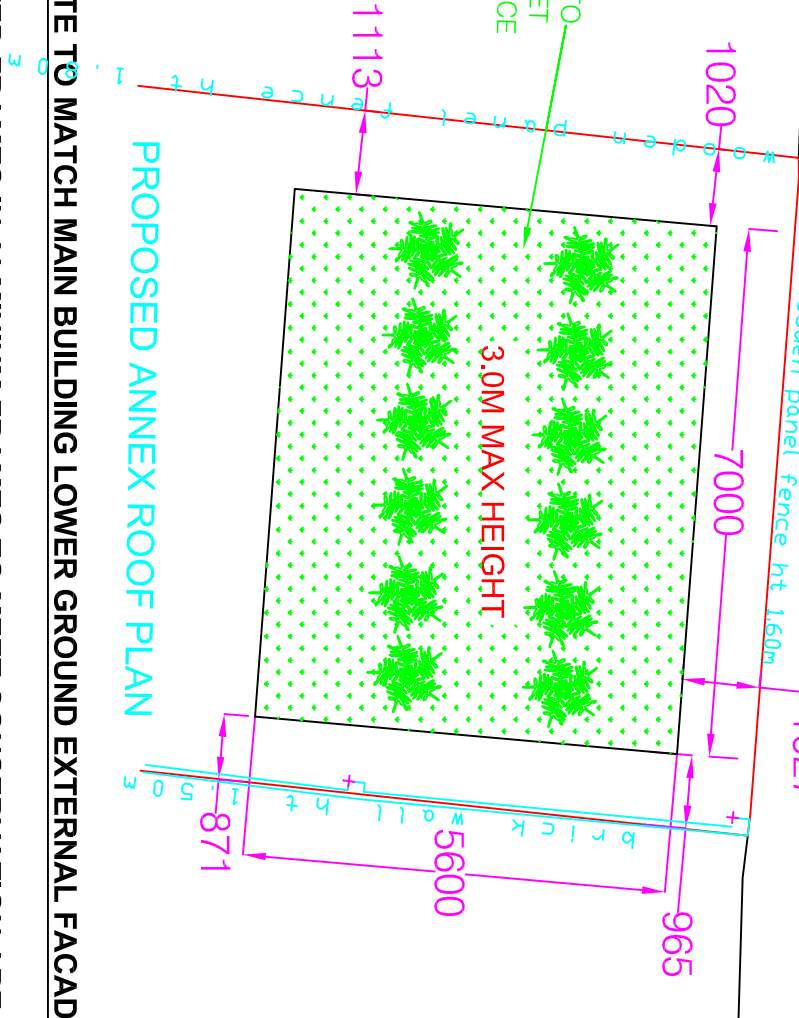

PROPOSED ANNEX ROOF PLAN

THE ROOF TO BE FLAT FELTED FINISH TO REFLECT NEIGHBOURING SITES

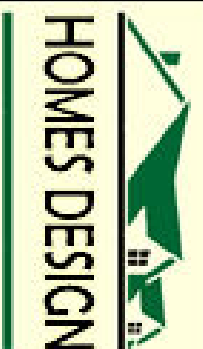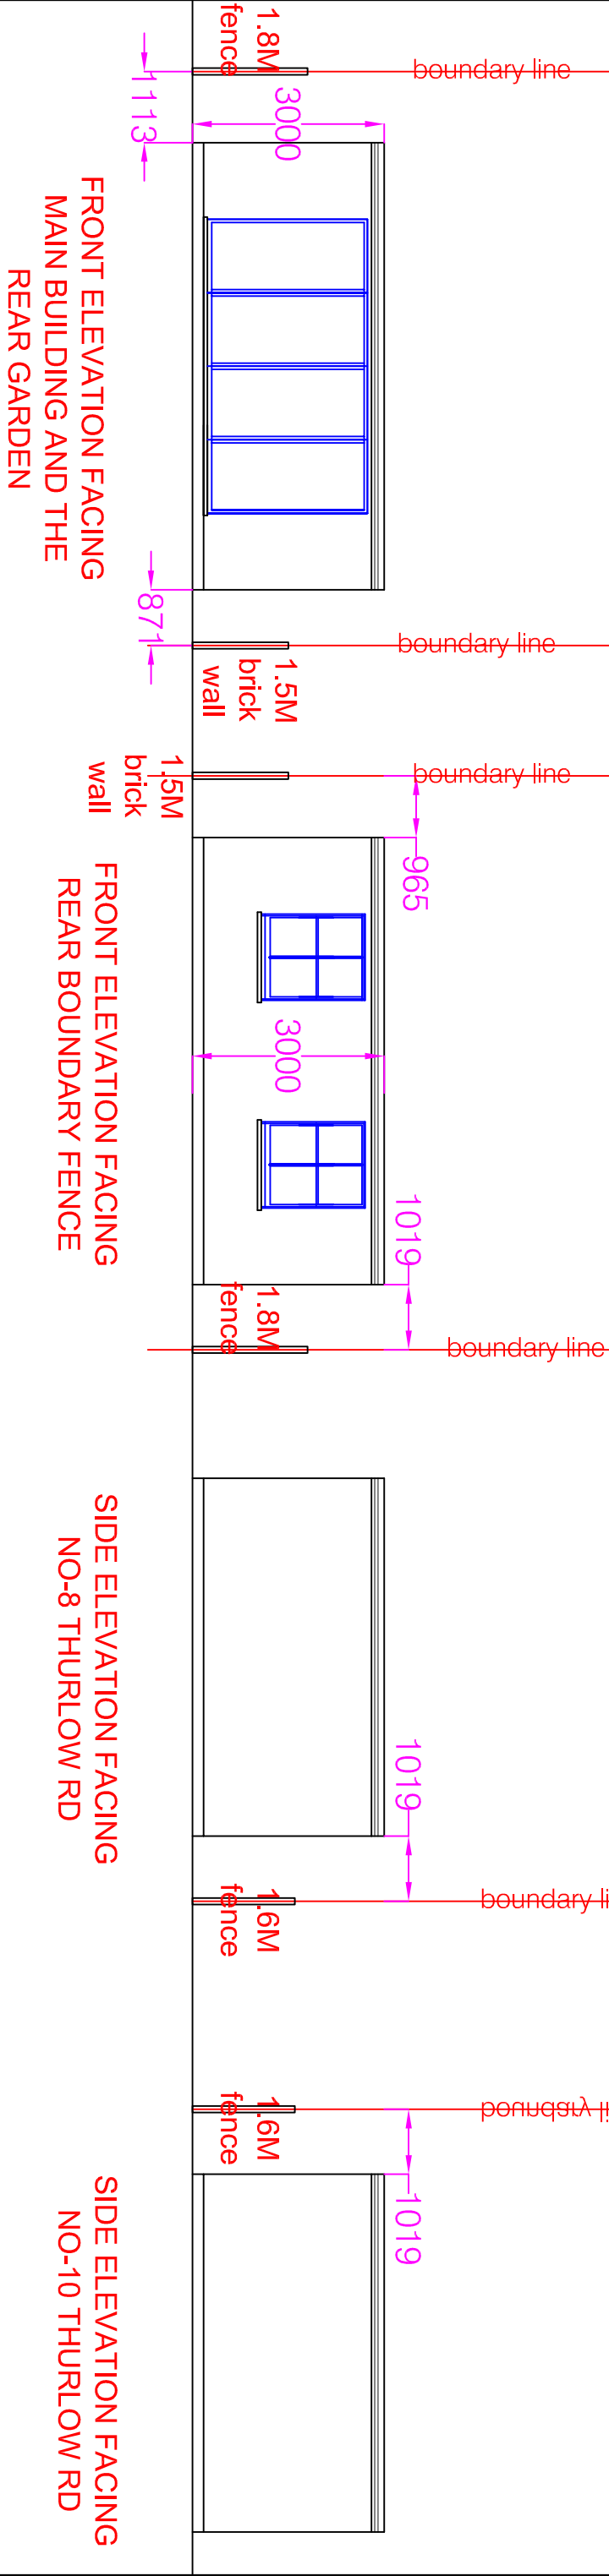

40 WISE LANE	title	PROPOSED REAR GARDEN ANNEX
MILL HILL	project	OUT-BUILDING PLANS & ELEVATIONS
LONDON	project	MASONETTE BASEMENT & GROUND FLOOR FLAT
NW7 2RE	project	9 THURLLOW ROAD - HAMPSTEAD NW3 5PJ
email: info@homedesignltd.co.uk	drawing no	HD1139/8005
www.homedesignltd.co.uk	contract no.	HD1139
	date	07/2019

