

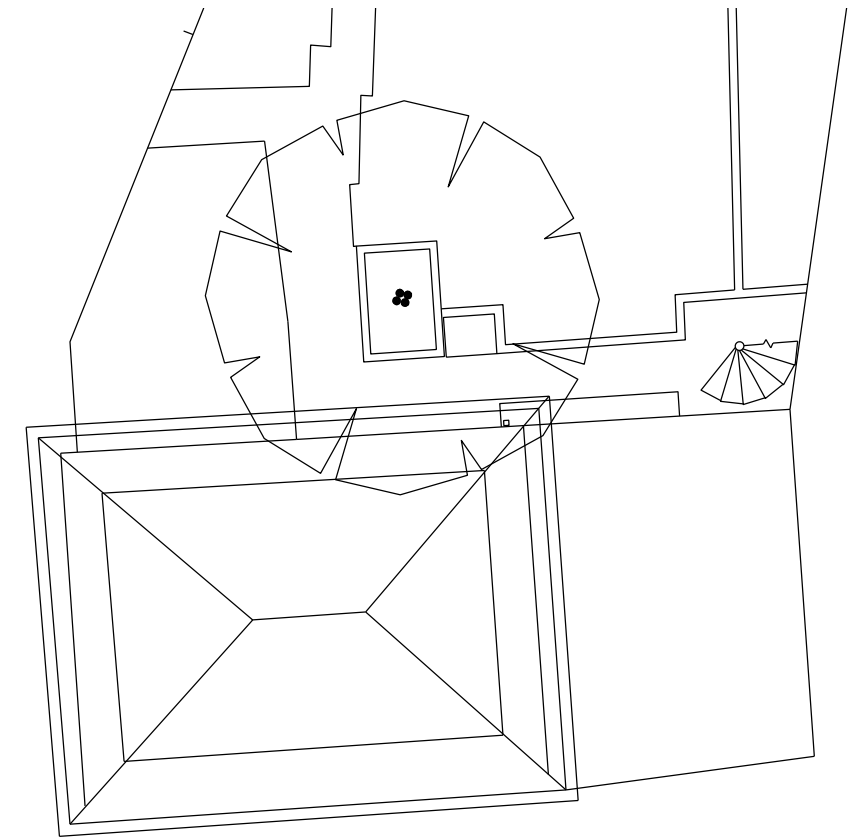



GROUND FLOOR AND GARDEN LEVEL

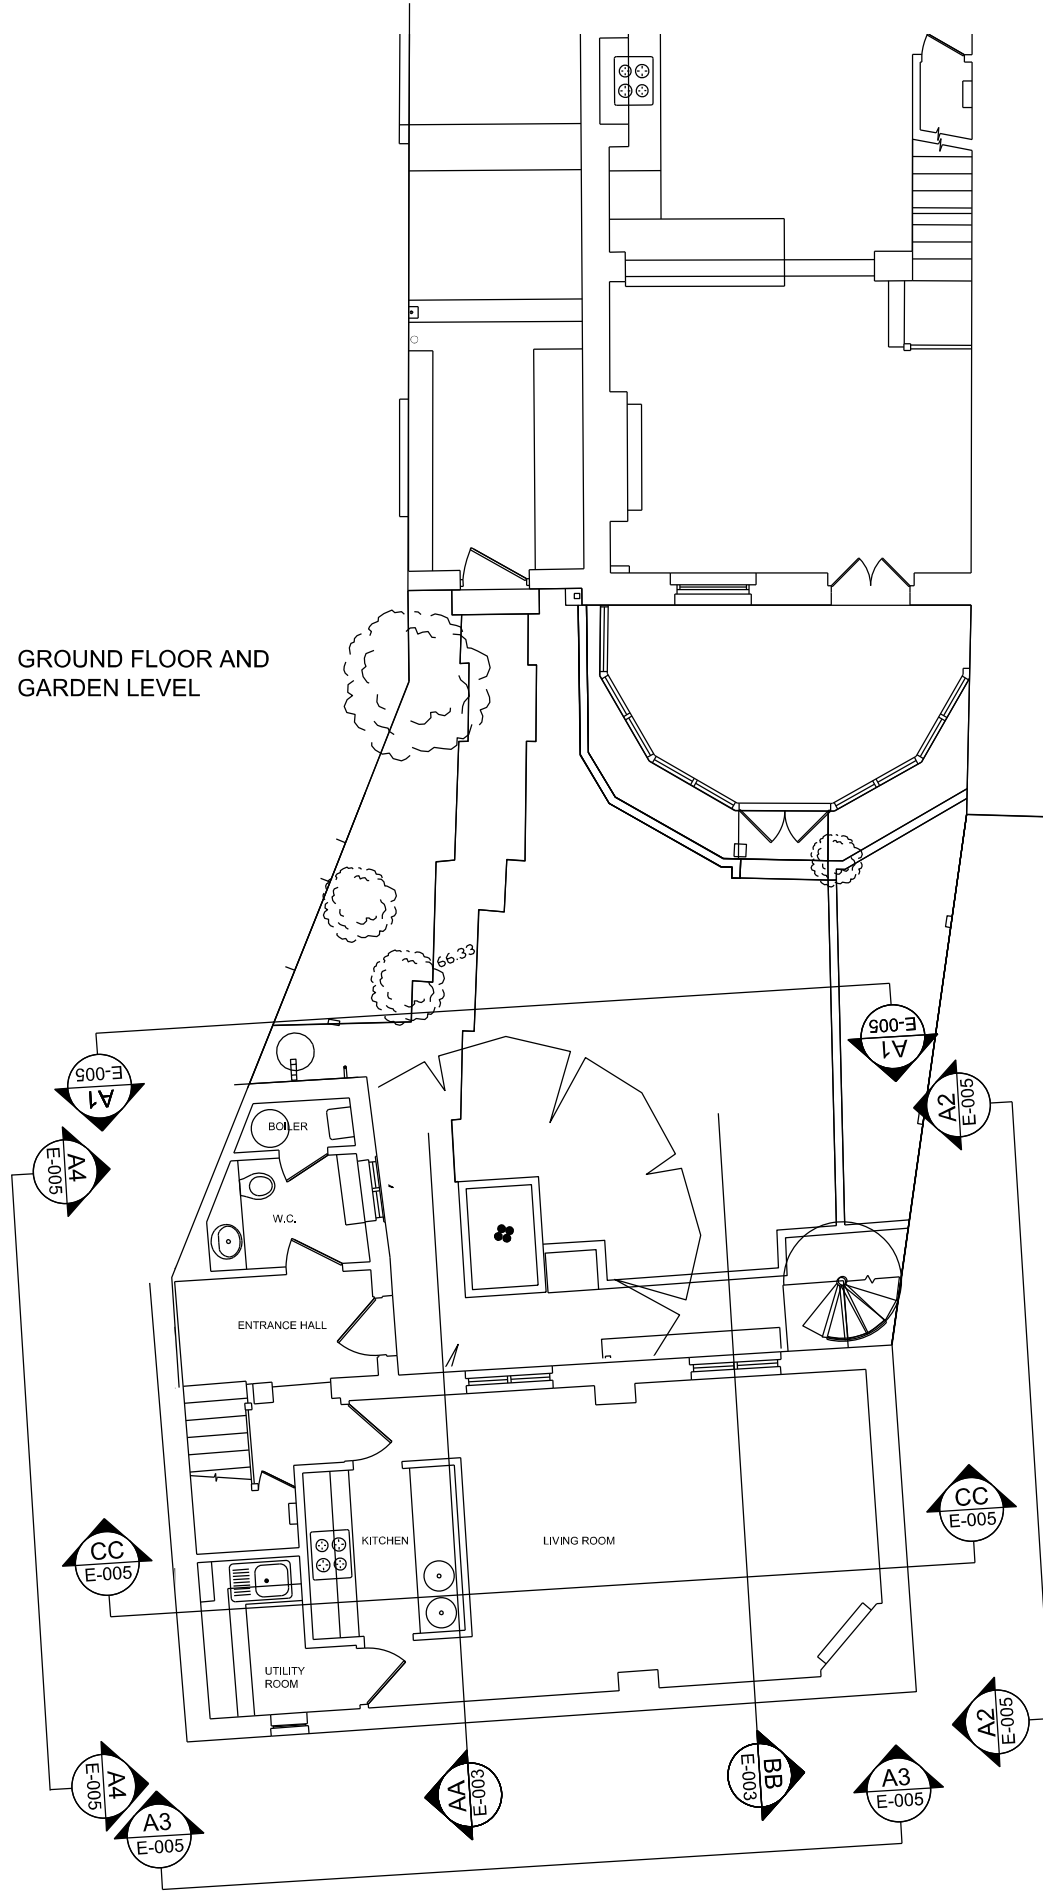

ANNEX ROOF PLAN

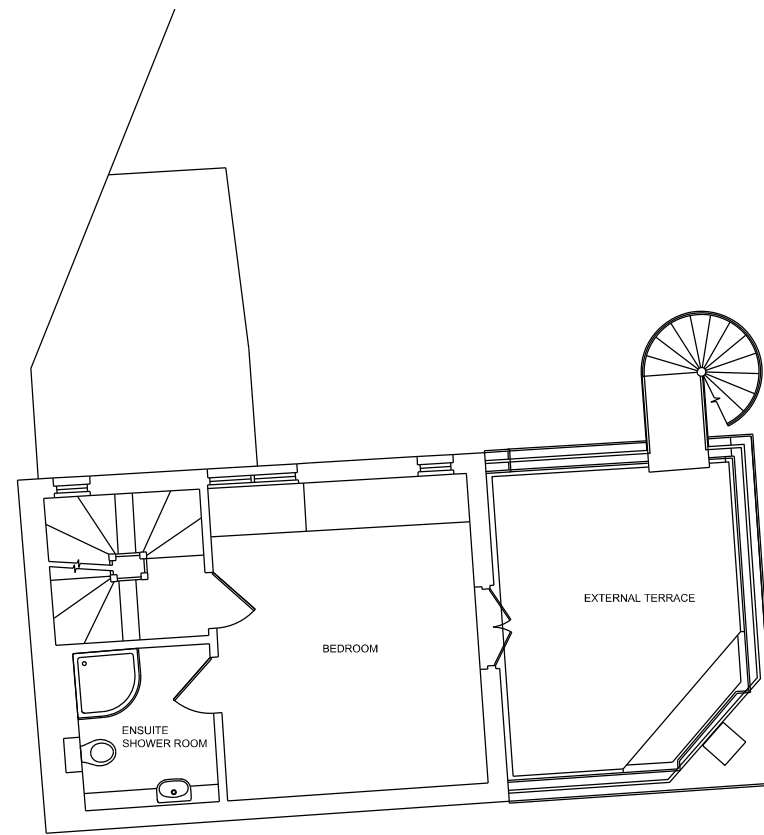

FIRST FLOOR

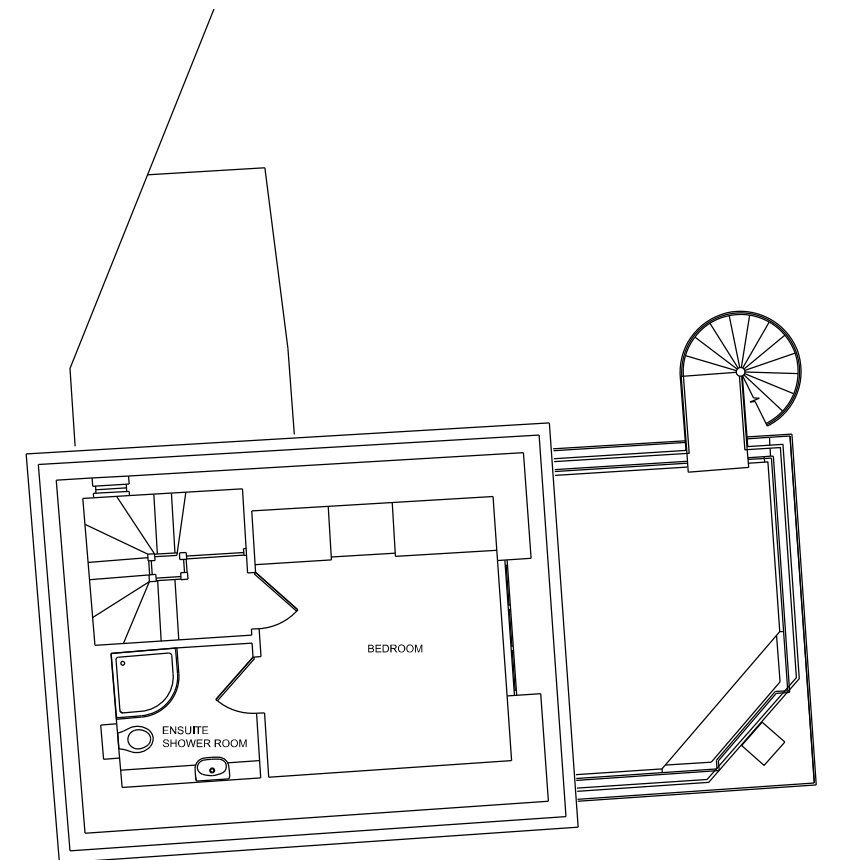

SECOND FLOOR

DLA
DAVID LONG ARCHITECTS LTD
Architecture and Development Management
Fordhams, Little Green, Chelmsford, Essex, CM3 1BU
Tel +44(0) 208 533 5555 / 07478 722554
e-mail dlong@dlatd.com
www.dlattd.com

NOTES:
1. DO NOT SCALE
2. ALL DIMENSIONS ARE IN METERS OR MILLIMETERS UNLESS NOTED OTHERWISE
3. ALL DISCREPANCIES TO BE NOTIFIED TO THE ARCHITECT IMMEDIATELY
4. ALL CONSTRUCTION WORK TO COMPLY WITH LOCAL AUTHORITY CODES AND BUILDING REGULATIONS, BRITISH STANDARDS AND OTHER REGULATIONS APPLICABLE TO BOTH DESIGN AND EXECUTION OF THE WORK.

CLIENT:
Elizabeth Birch

STRUCTURAL ENGINEERS:

BUILDING SERVICE ENGINEERS:

QUANTITY SURVEYOR:

PLANNING SUPERVISOR:

ISSUE RECORD				
Rev.	Date	Comment	by	ch
-				

PROJECT:
99 South End Road
LONDON NW3 2RJ
STATUS:
PRE-PLANNING ENQUIRY

TITLE:
ANNEX
EXISTING PLANS

SCALE: 1:100	DRAWING No: E-004	REVISION: -	ORIGINAL PAPER SIZE: A3
JOB NO: 177			