

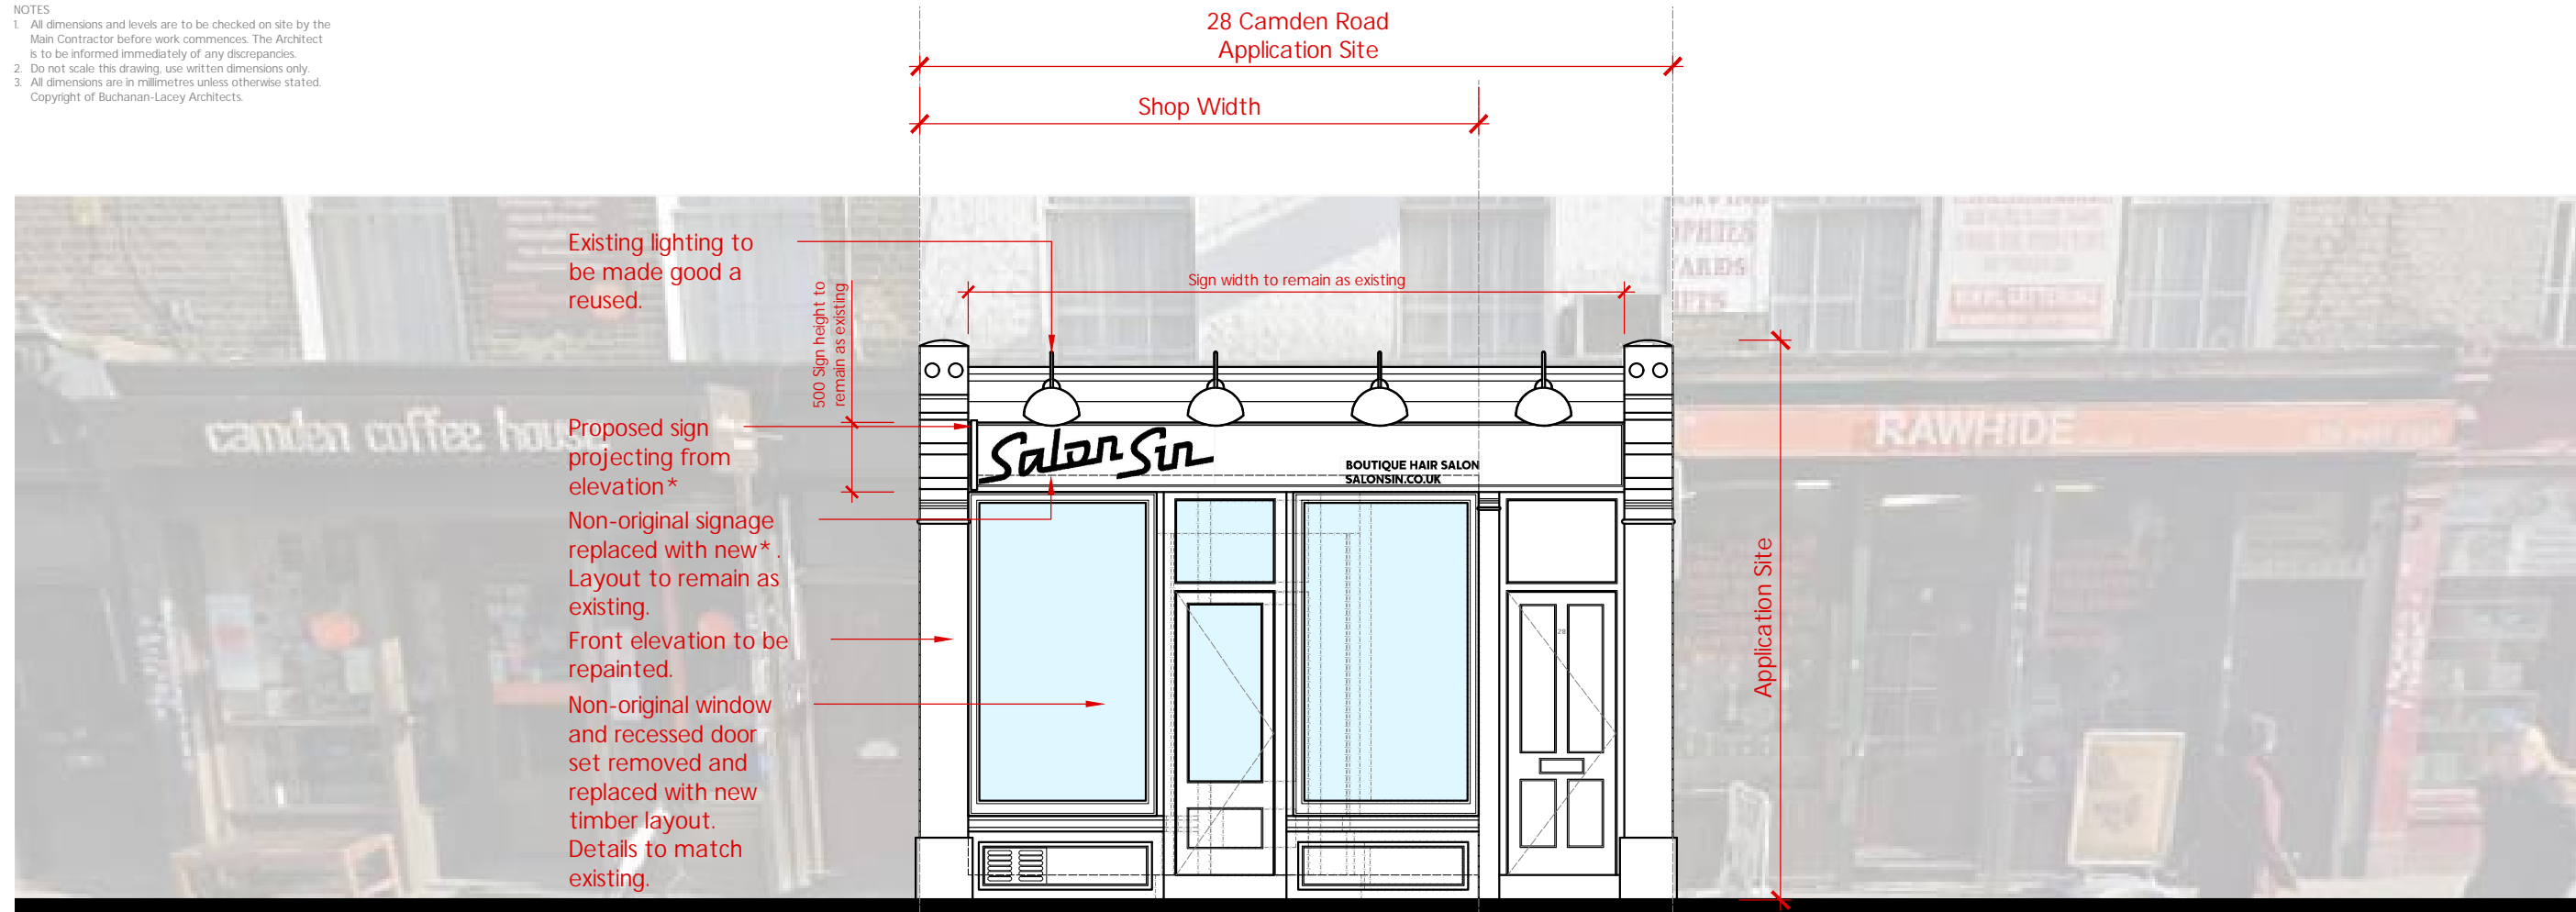


- NOTES
1. All dimensions and levels are to be checked on site by the Main Contractor before work commences. The Architect is to be informed immediately of any discrepancies.
  2. Do not scale this drawing, use written dimensions only.
  3. All dimensions are in millimetres unless otherwise stated. Copyright of Buchanan-Lacey Architects.

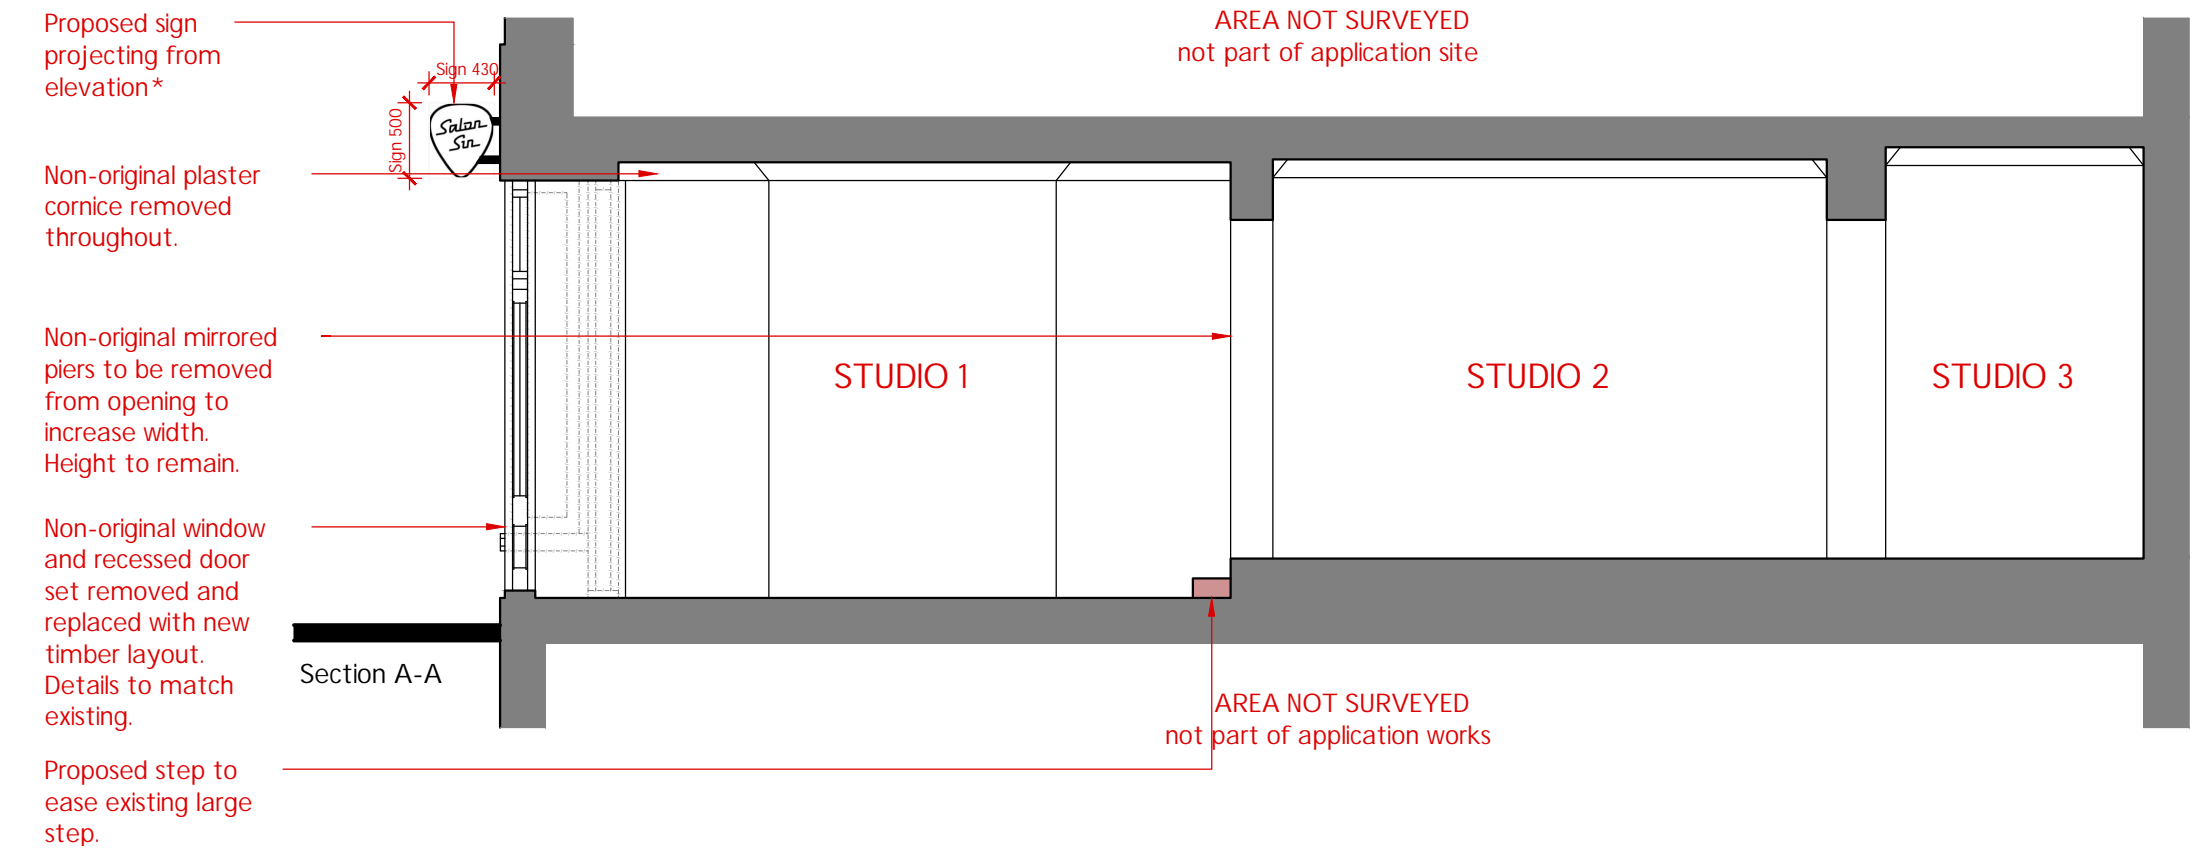

- \* Projecting sign to be designed and detailed to ensure it does not impact any existing features
- \* When existing sign is removed the condition of what is behind shall be reviewed. If deemed of architectural merit it shall be reinstated where possible

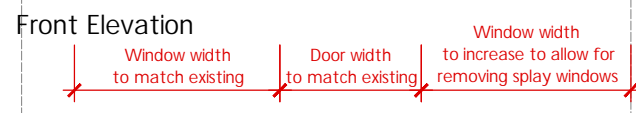

Rev	Date	Description
C	03.09.19	Revised following discussions with planner.
B	22.07.19	Dimensions added to sign.
A	16.07.19	Revised following discussions with planner.

Status: Planning  
 Title: Proposed Front Elevation & Section  
 Drawing Ref: 19\_20-P31 Rev: C  
 Scale: 1:50 @ A3 Date: June '19  
 Client: Salon Sin  
 Address: 28 Camden Road, London, NW1 9DP

**BUCHANAN-LACEY ARCHITECTS**  
 t: 07791702089  
 e: Stephen@BLArchitects.co.uk