


These plans are project and site specific and shall only be used for their intended purpose unless otherwise permitted by written consent of Brian O'Reilly Architects.

All dimensions shown are indicative and must be double checked on site by the contractor. Any inconsistencies found must be reported to Brian O'Reilly Architects.

DO NOT SCALE FROM THE DRAWINGS.

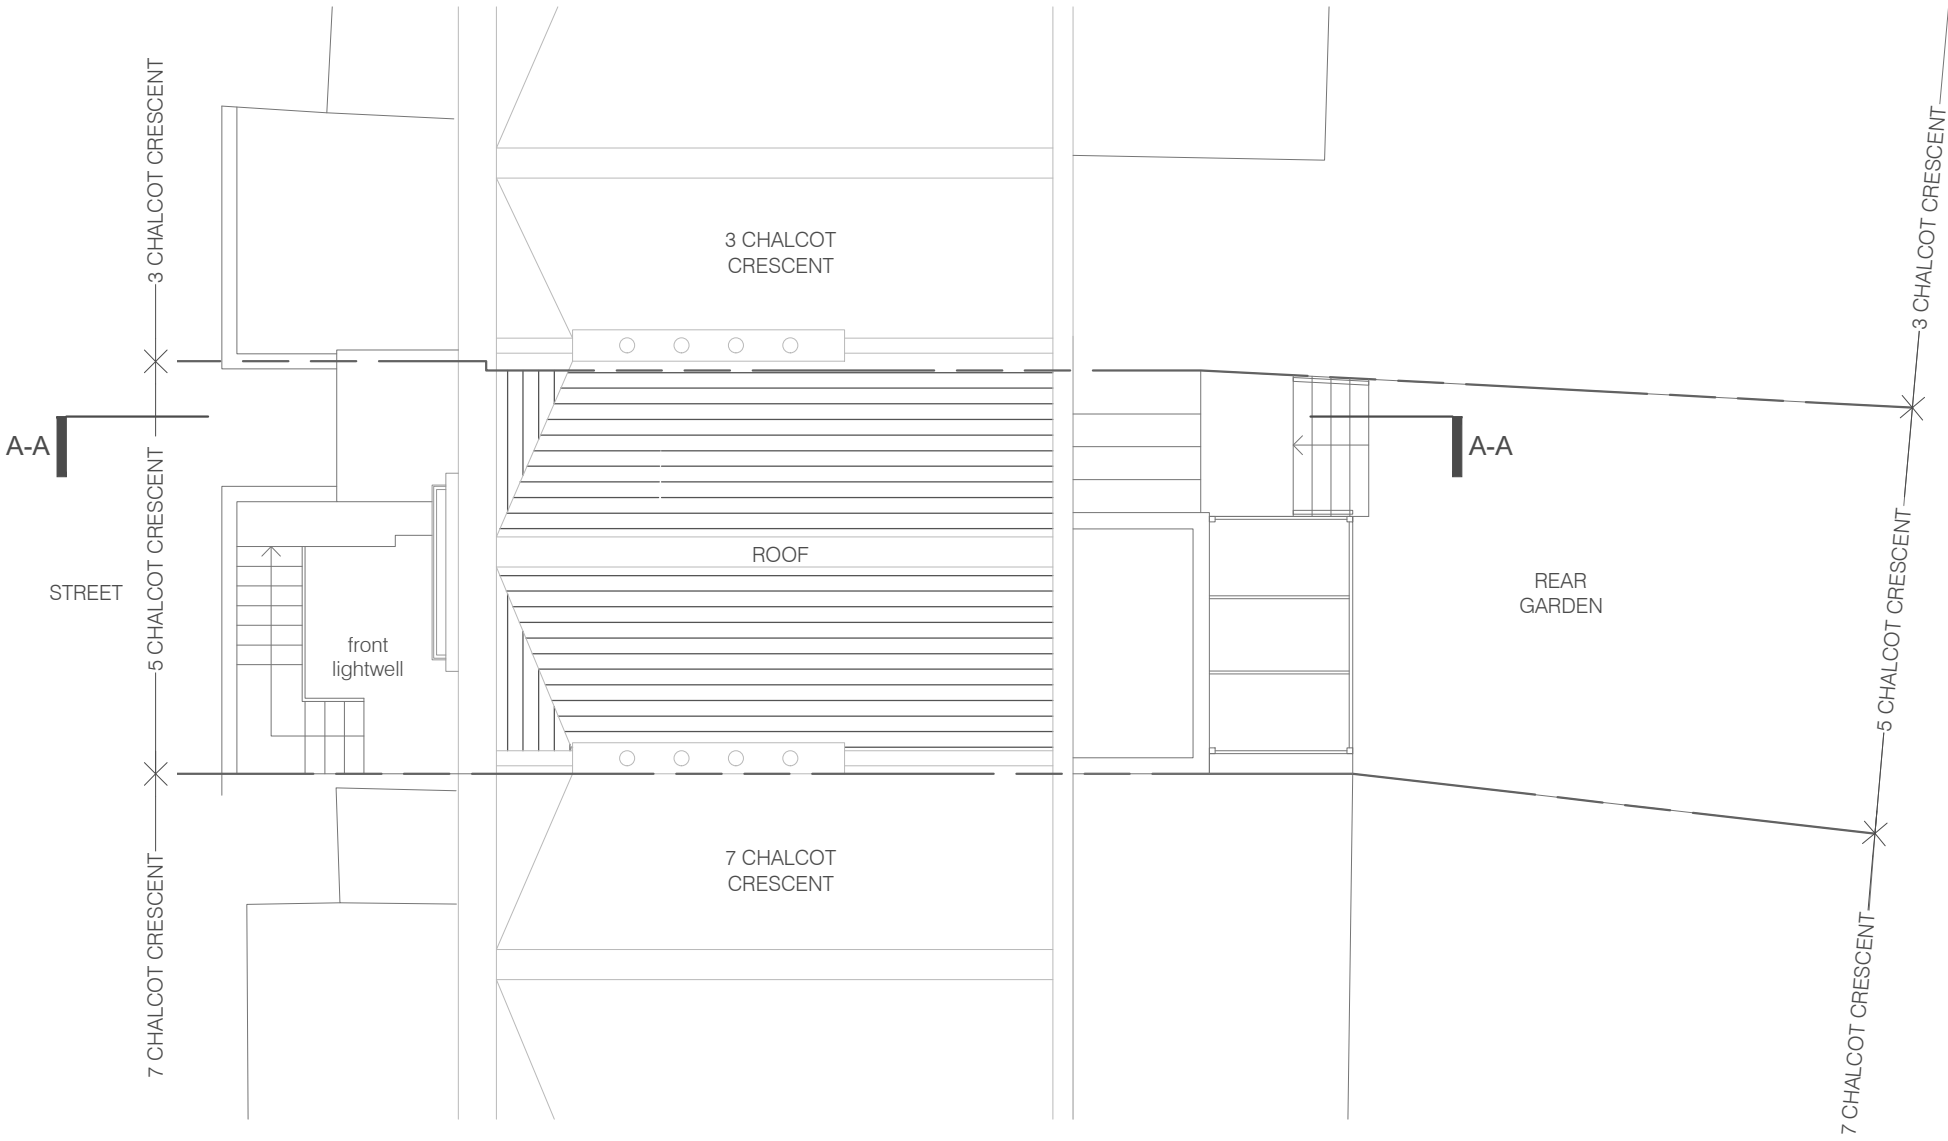

01 EXISTING SITE PLAN  
scale 1:100




|   |                        |            |
|---|------------------------|------------|
| project   | status / number        | scale      |
| 5 CHALCOT CRESCENT LONDON, NW1 8YE  | EXISTING / 483-101-E/A | 1:100 @ A3 |
| <b>BRIAN O'REILLY ARCHITECTS</b>  | drawing                | date       |
| 31 Oval Road, London, NW1 7EA +44 (0)20 7267 1184<br>www.brianoreillyarchitects.com mail@brianoreillyarchitects.com | SITE PLAN              | 18.07.2019 |



These plans are project and site specific and shall only be used for their intended purpose unless otherwise permitted by written consent of Brian O'Reilly Architects.

All dimensions shown are indicative and must be double checked on site by the contractor. Any inconsistencies found must be reported to Brian O'Reilly Architects.



DO NOT SCALE FROM THE DRAWINGS.

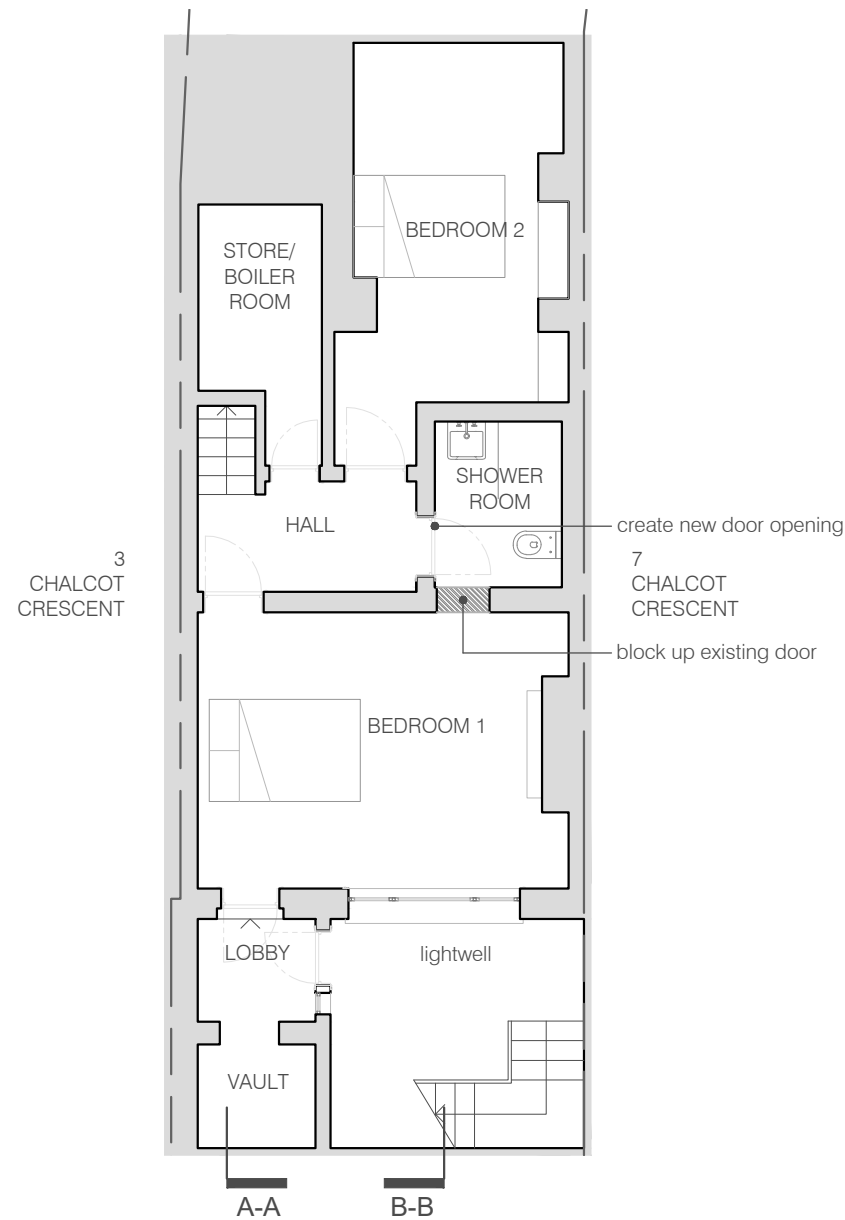

01 PROPOSED LOWER GROUND FLOOR PLAN  
scale 1:100

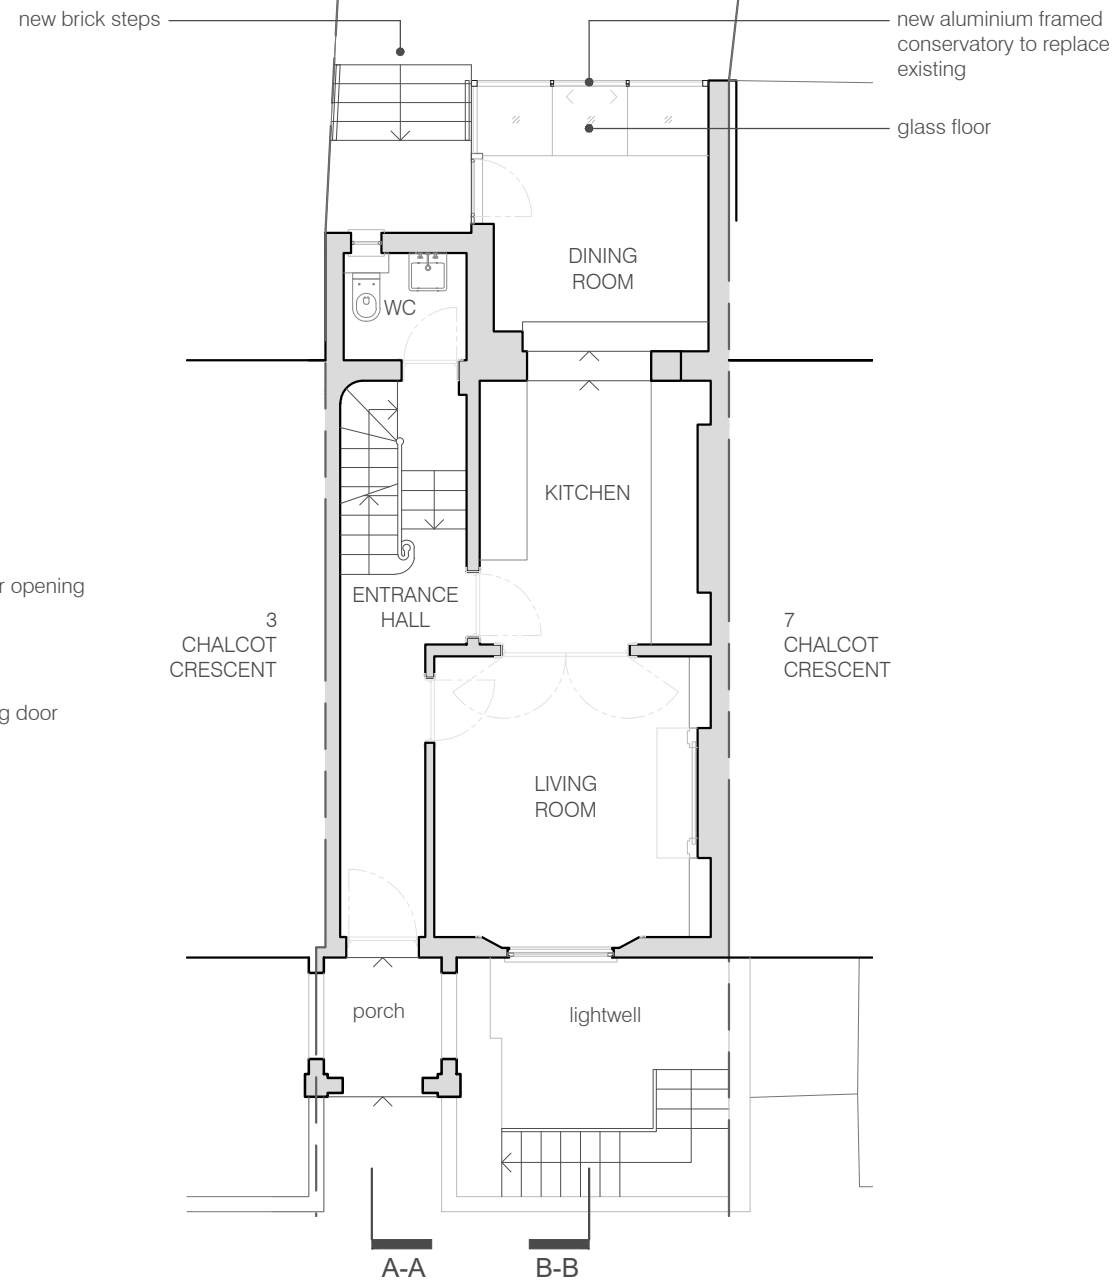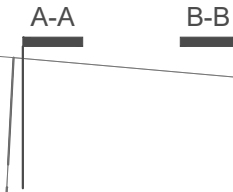

02 PROPOSED GROUND FLOOR PLAN  
scale 1:100

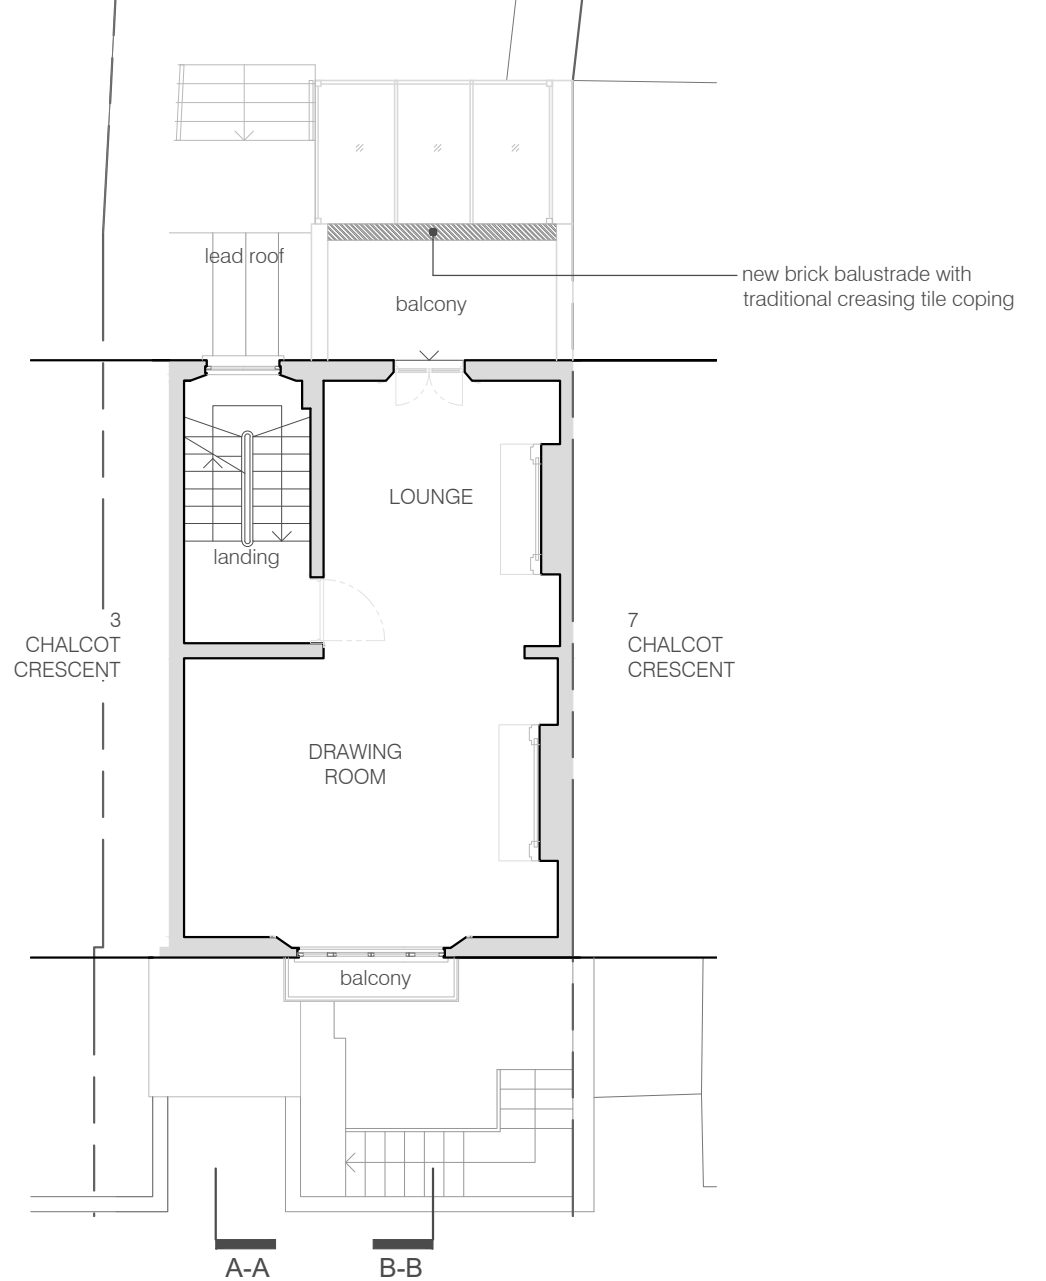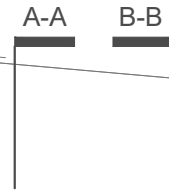

03 PROPOSED FIRST FLOOR PLAN  
scale 1:100



project  
5 CHALCOT CRESCENT LONDON, NW1 8YE

**BRIAN O'REILLY ARCHITECTS**  
31 Oval Road, London, NW1 7EA +44 (0)20 7267 1184  
www.brianoreillyarchitects.com mail@brianoreillyarchitects.com



status / number  
PROPOSED / 483-102-P/A

scale  
1:100 @ A3  
drawing  
PROPOSED LG, G, F  
FLOOR PLANS  
date  
18.07.2019

These plans are project and site specific and shall only be used for their intended purpose unless otherwise permitted by written consent of Brian O'Reilly Architects.

All dimensions shown are indicative and must be double checked on site by the contractor. Any inconsistencies found must be reported to Brian O'Reilly Architects.

DO NOT SCALE FROM THE DRAWINGS.

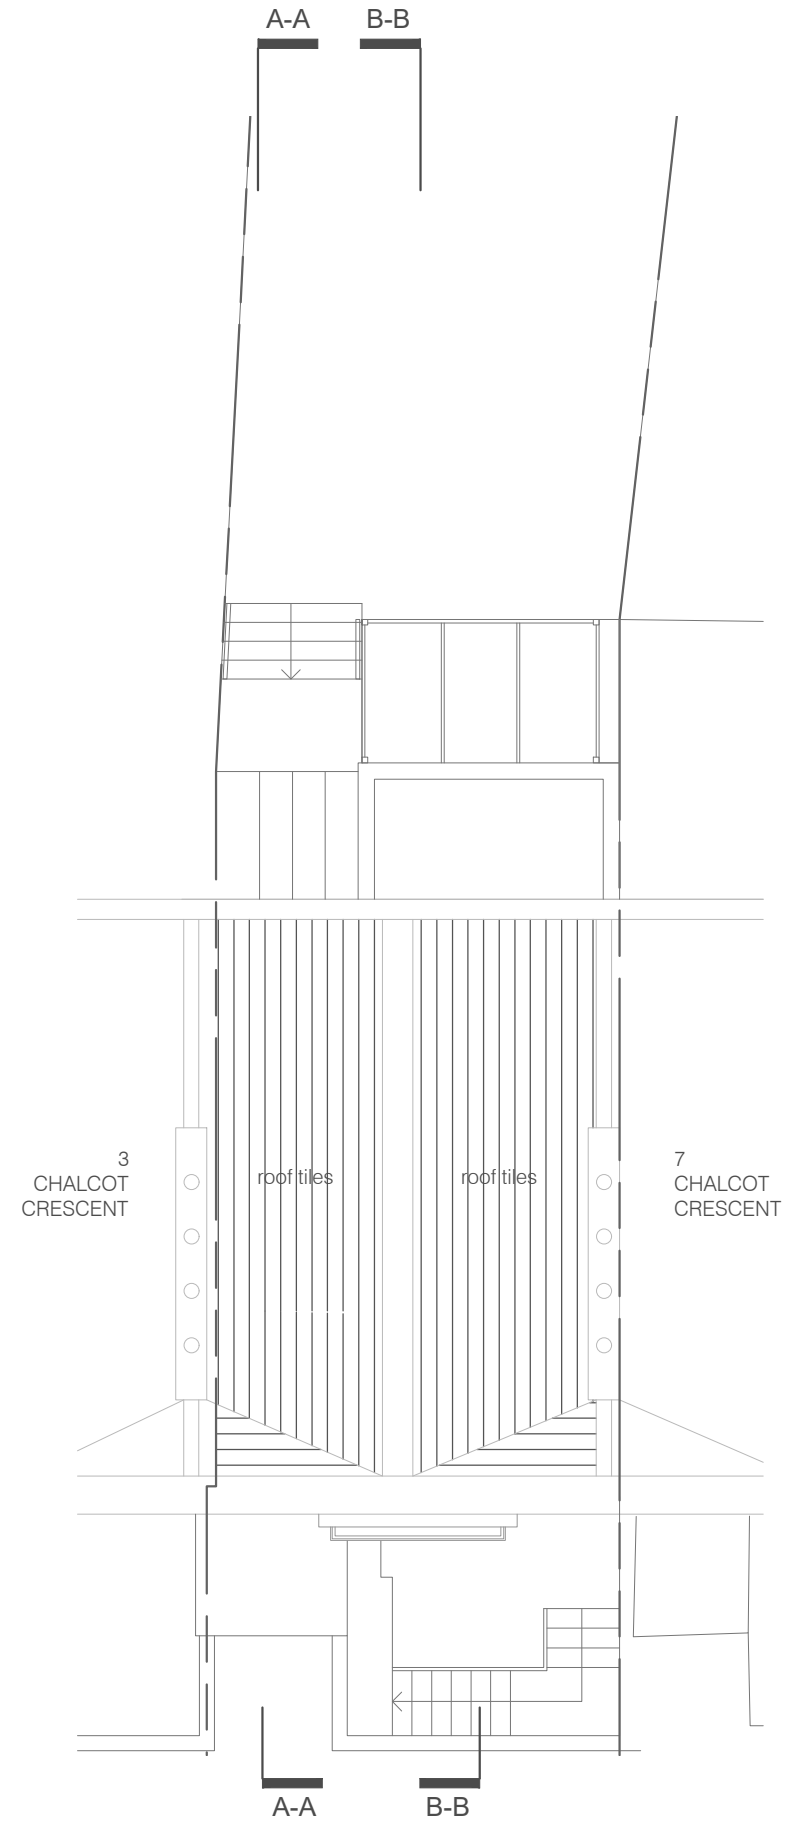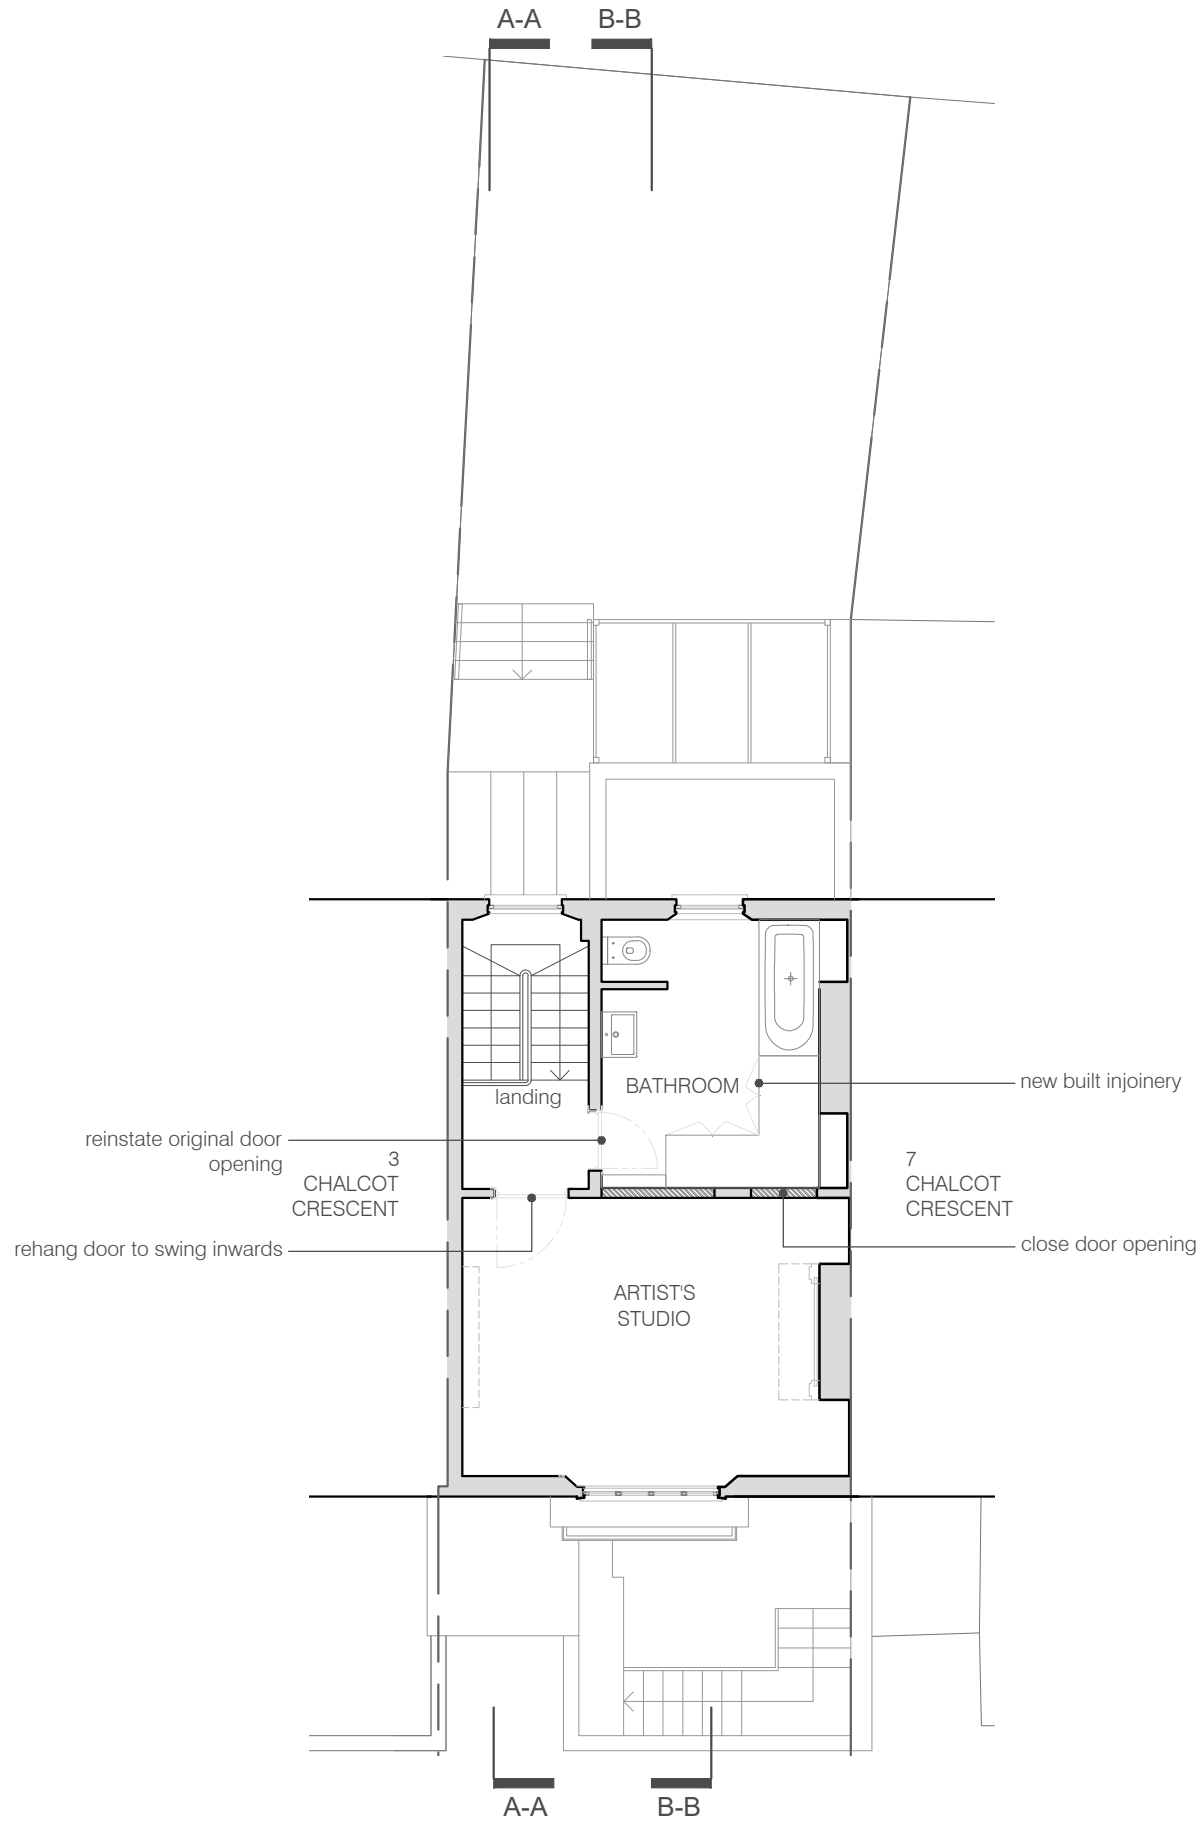

key  
existing proposed

project  
5 CHALCOT CRESCENT LONDON, NW1 8YE

**BRIAN O'REILLY ARCHITECTS**  
31 Oval Road, London, NW1 7EA +44 (0)20 7267 1184  
www.brianoreillyarchitects.com mail@brianoreillyarchitects.com

status / number  
PROPOSED / 483-103-P/A


drawing  
PROPOSED SECOND  
FLOOR & ROOF PLAN

scale  
1:100 @ A3

date  
18.07.2019




01 PROPOSED FRONT ELEVATION  
scale 1:100

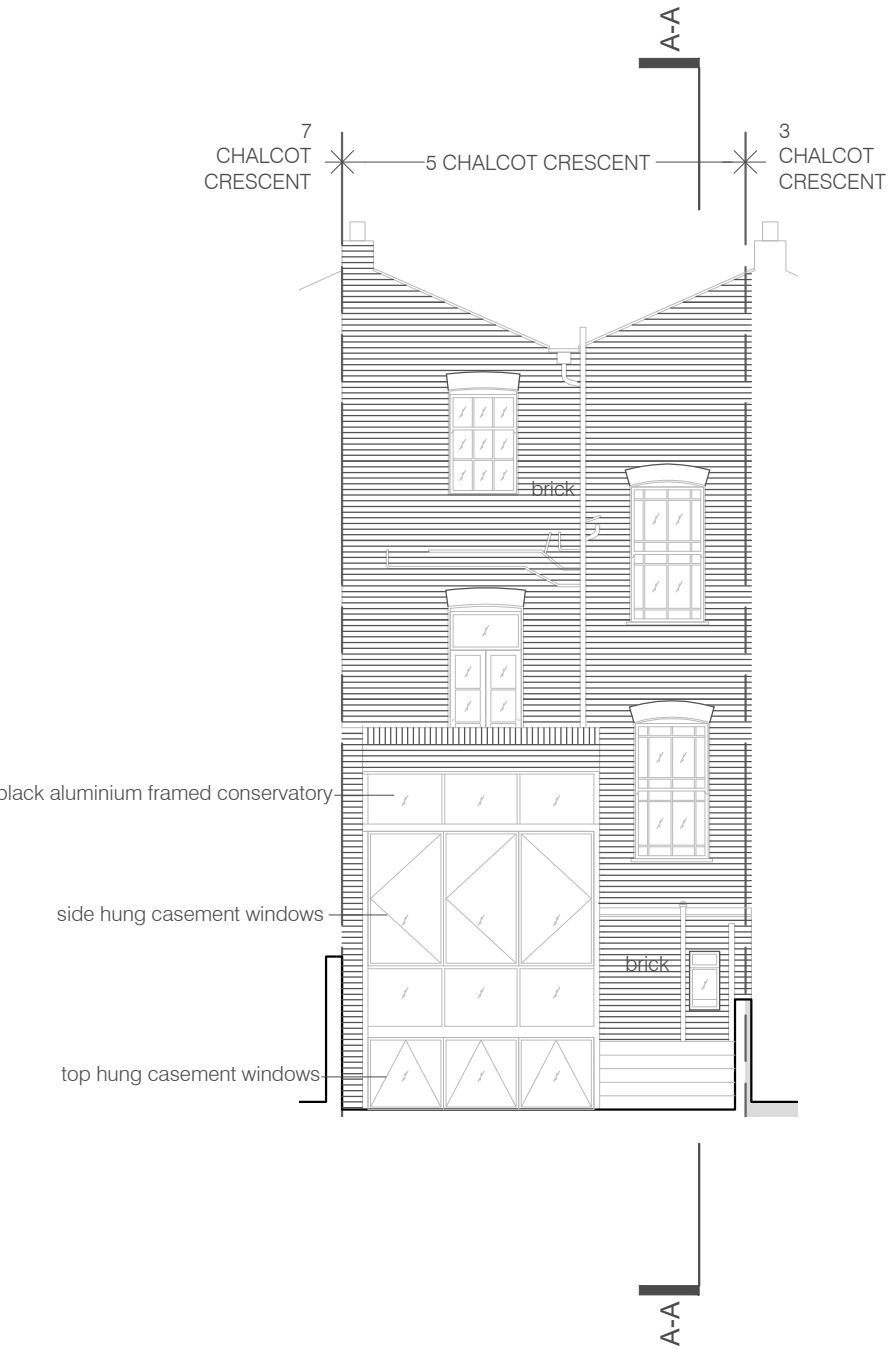


02 PROPOSED REAR ELEVATION  
scale 1:100



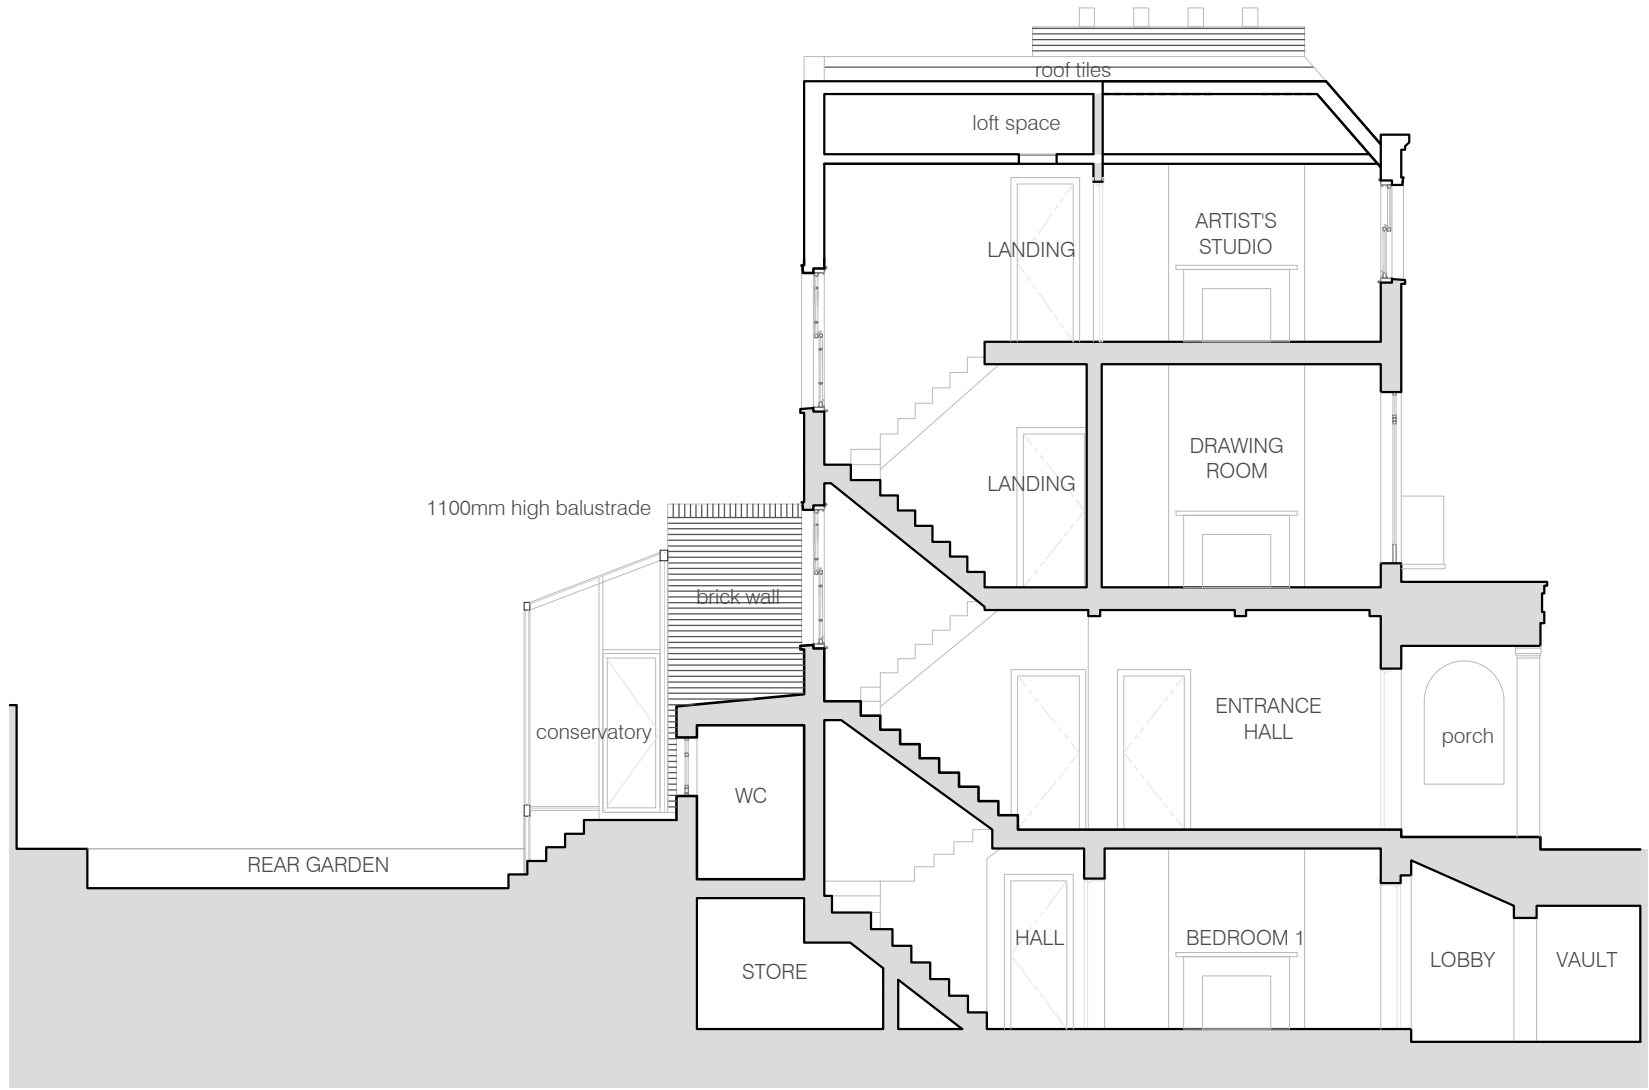

01 PROPOSED SECTION A-A  
scale 1:100



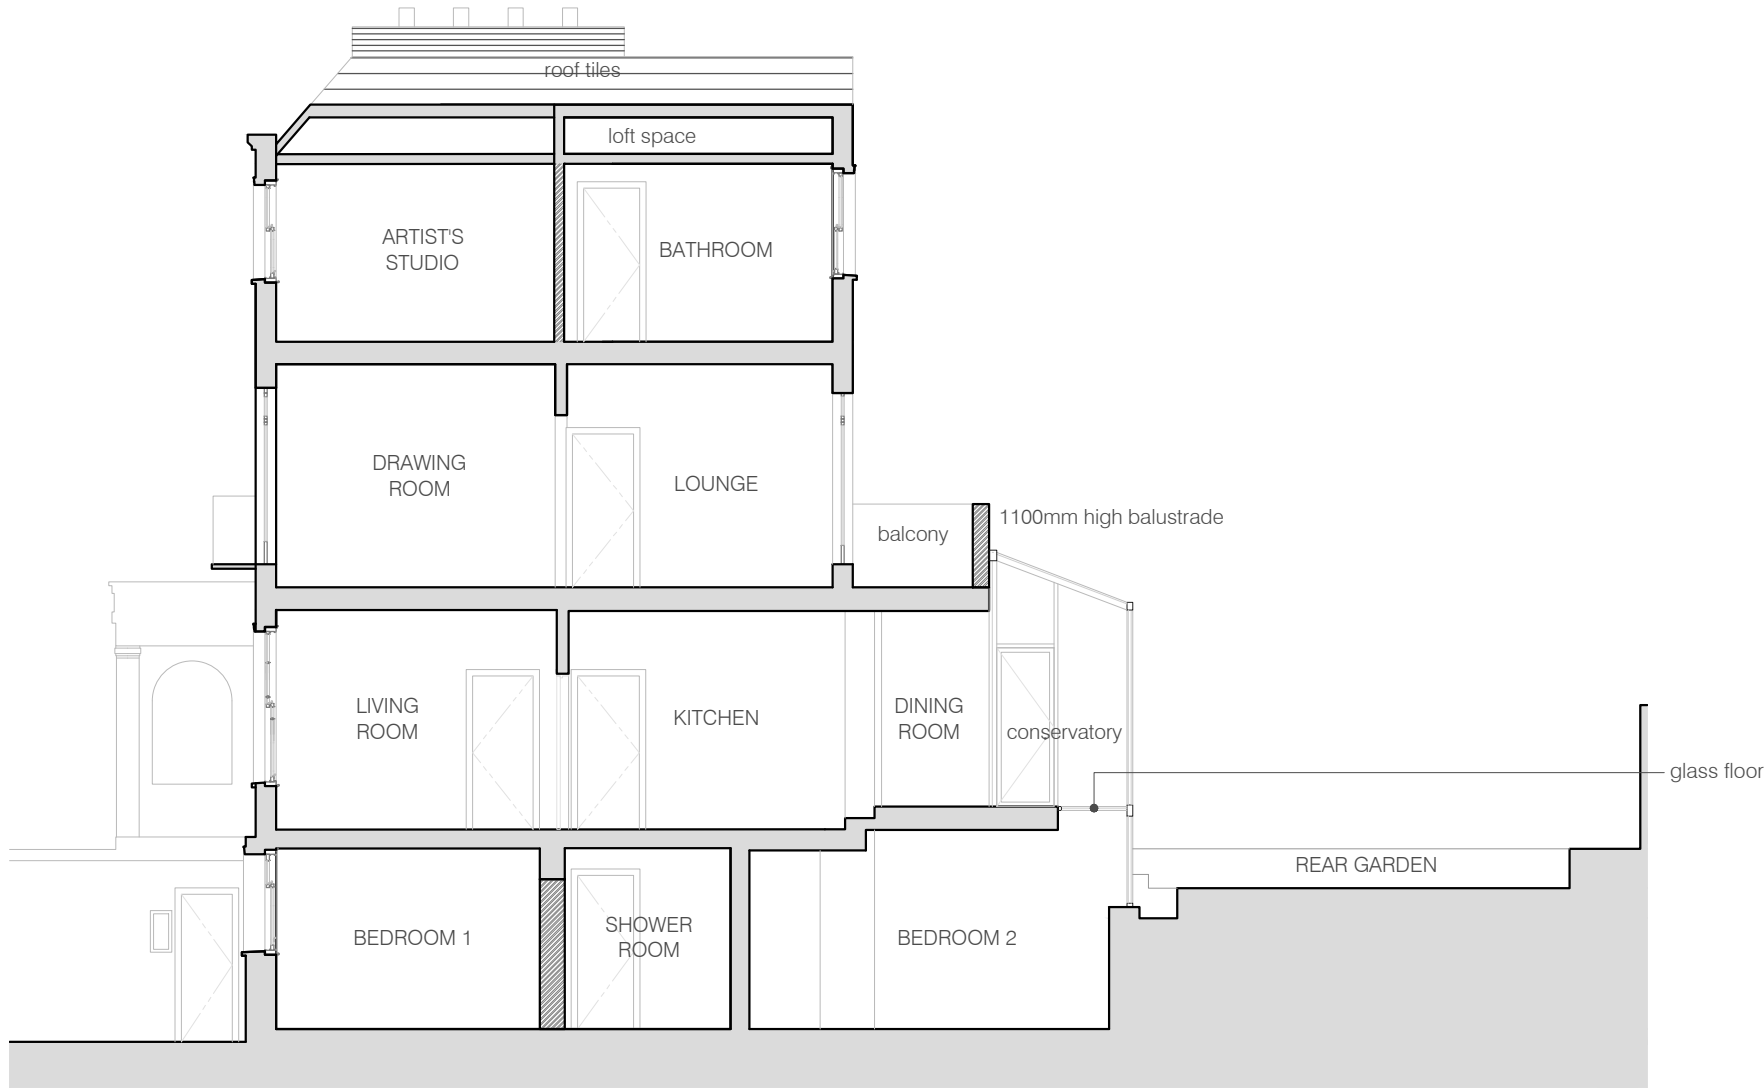

01 PROPOSED SECTION B-B  
scale 1:100

0 1 2 5m

|   |                         |            |
|---|-------------------------|------------|
| project   | status / number         | scale      |
| 5 CHALCOT CRESCENT LONDON, NW1 8YE  | PROPOSED / 483-301-P/B  | 1:100 @ A3 |
| <b>BRIAN O'REILLY ARCHITECTS</b>  | drawing                 | date       |
| 31 Oval Road, London, NW1 7EA +44 (0)20 7267 1184<br>www.brianoreillyarchitects.com mail@brianoreillyarchitects.com | PROPOSED<br>SECTION B-B | 18.07.2019 |