




NOTE:- Ground Floors Not Surveyed/Shown Approx. Only.

Existing Front (SW) Elevation




Existing Amusement Centre Below -Not Surveyed
Existing Shop Below -Not Surveyed

Existing Rear (NE) Elevation

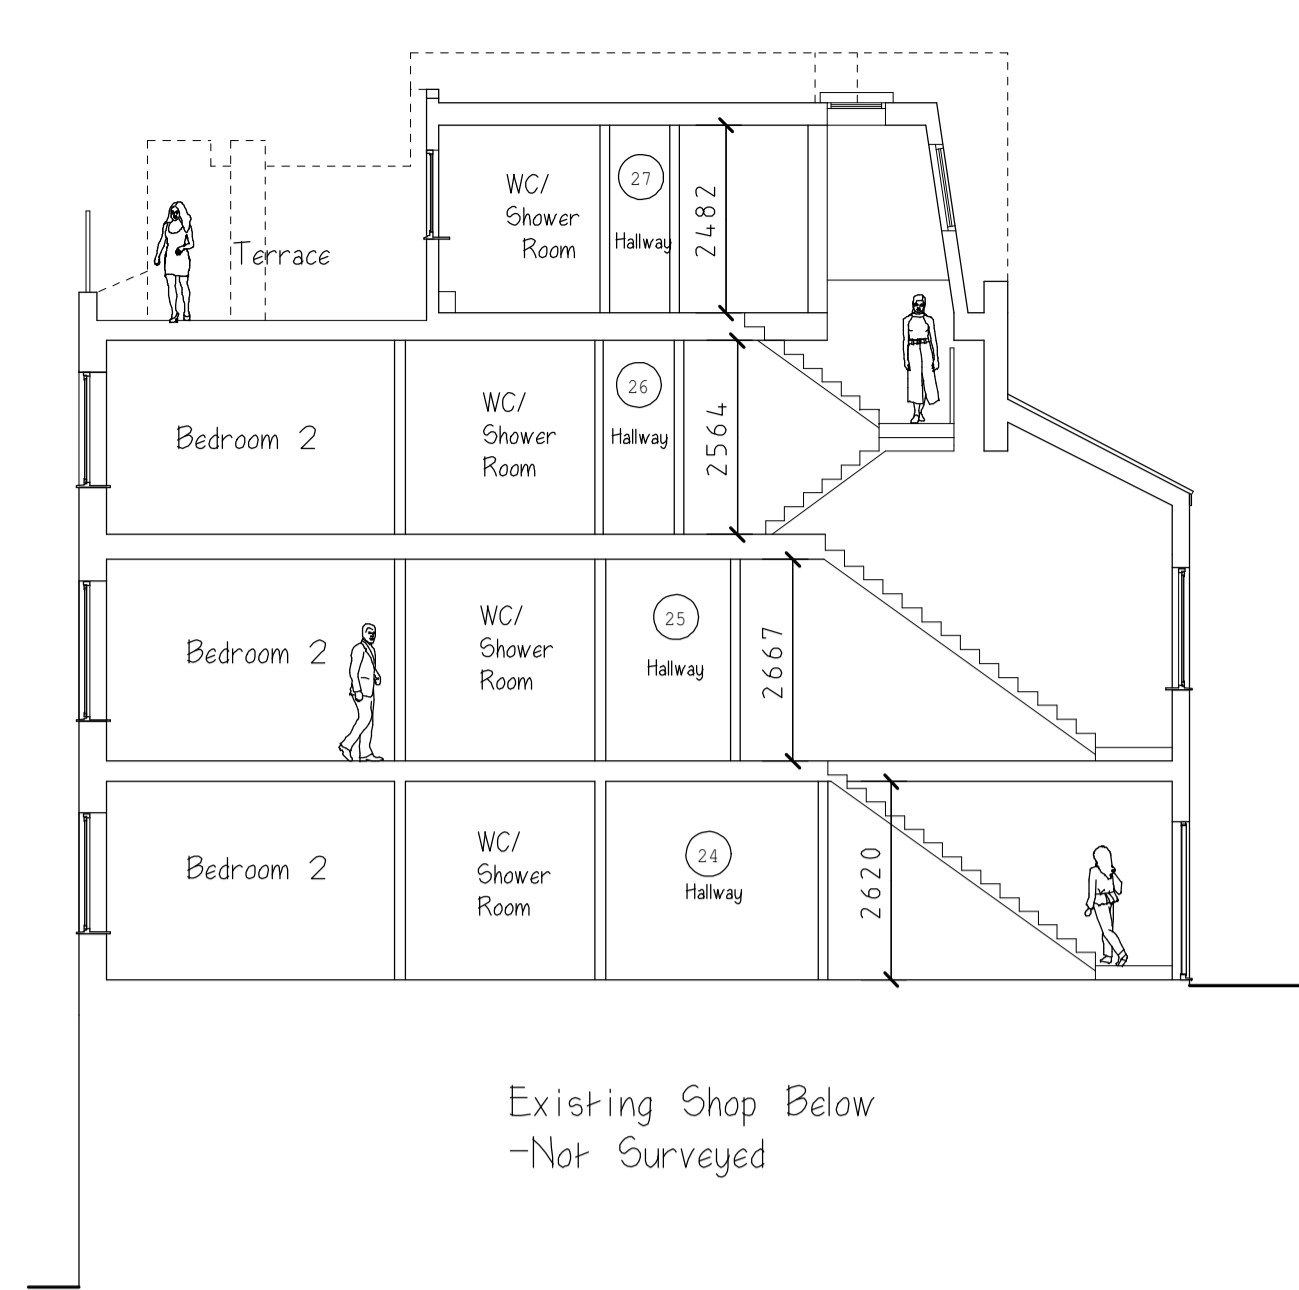


Existing Shop Below -Not Surveyed

Existing Sketch Section A - A Thro' No.110

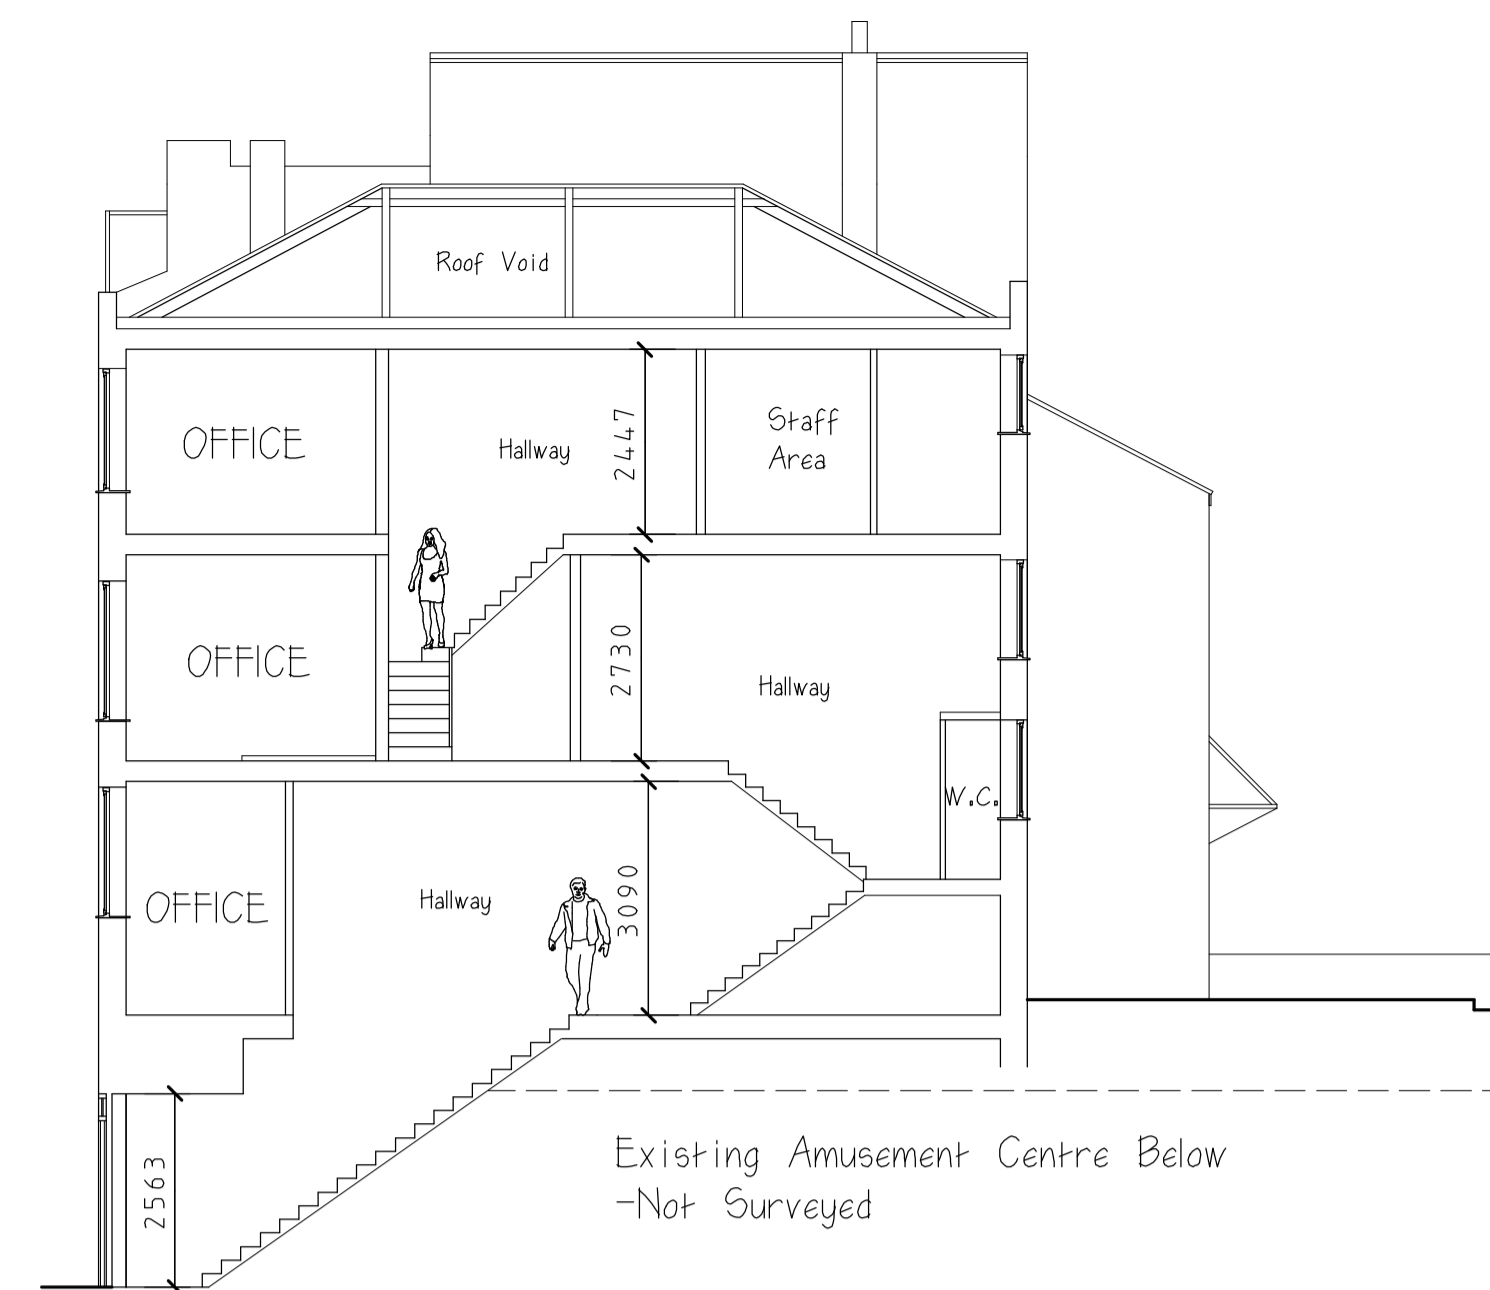


Existing Amusement Centre Below -Not Surveyed


Existing Sketch Section B - B Thro' No.108

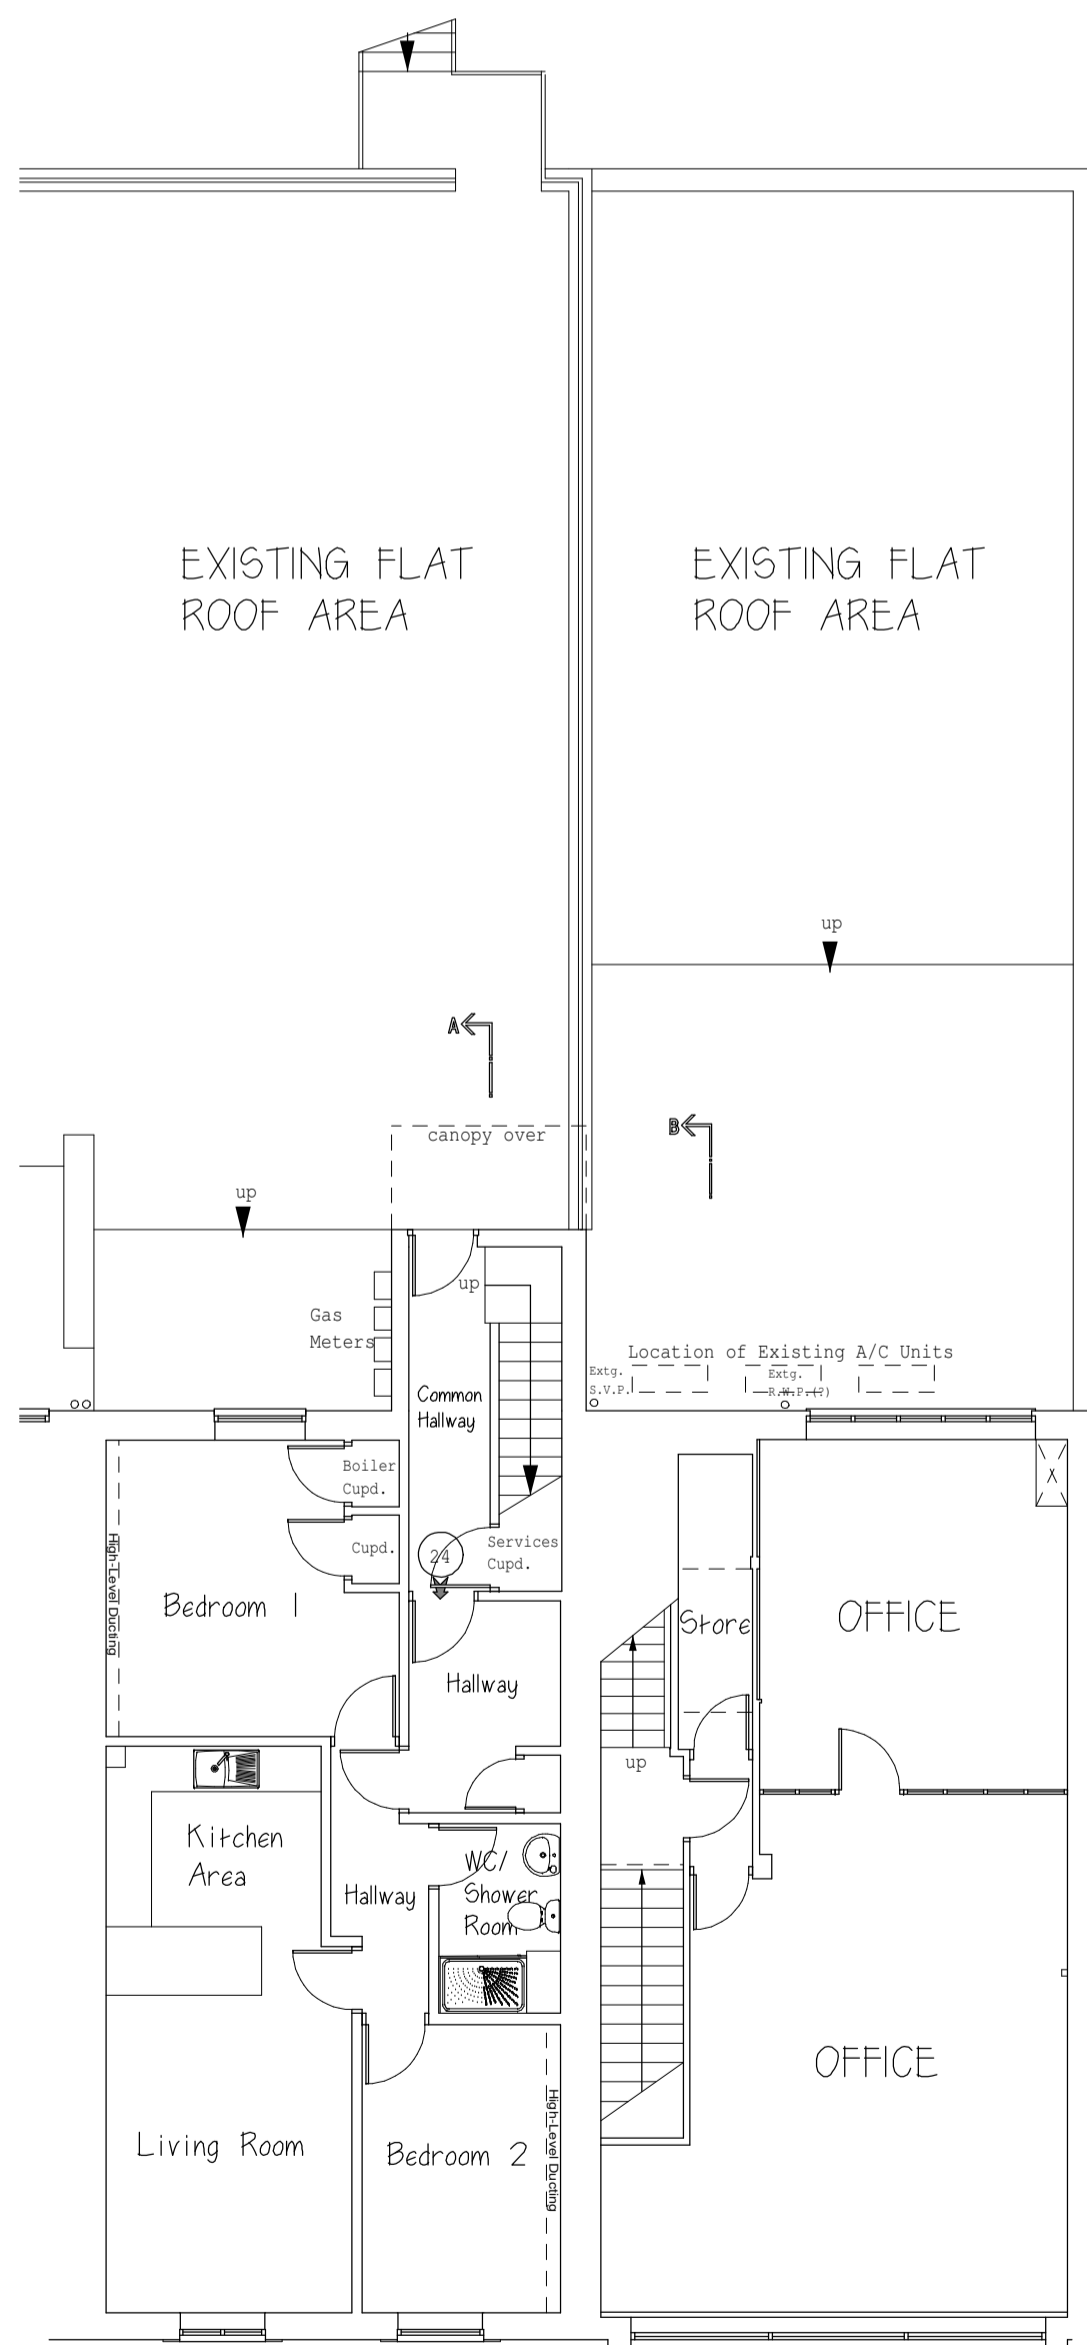


Existing First Floor (No.108 taken from file prepared in 2014)

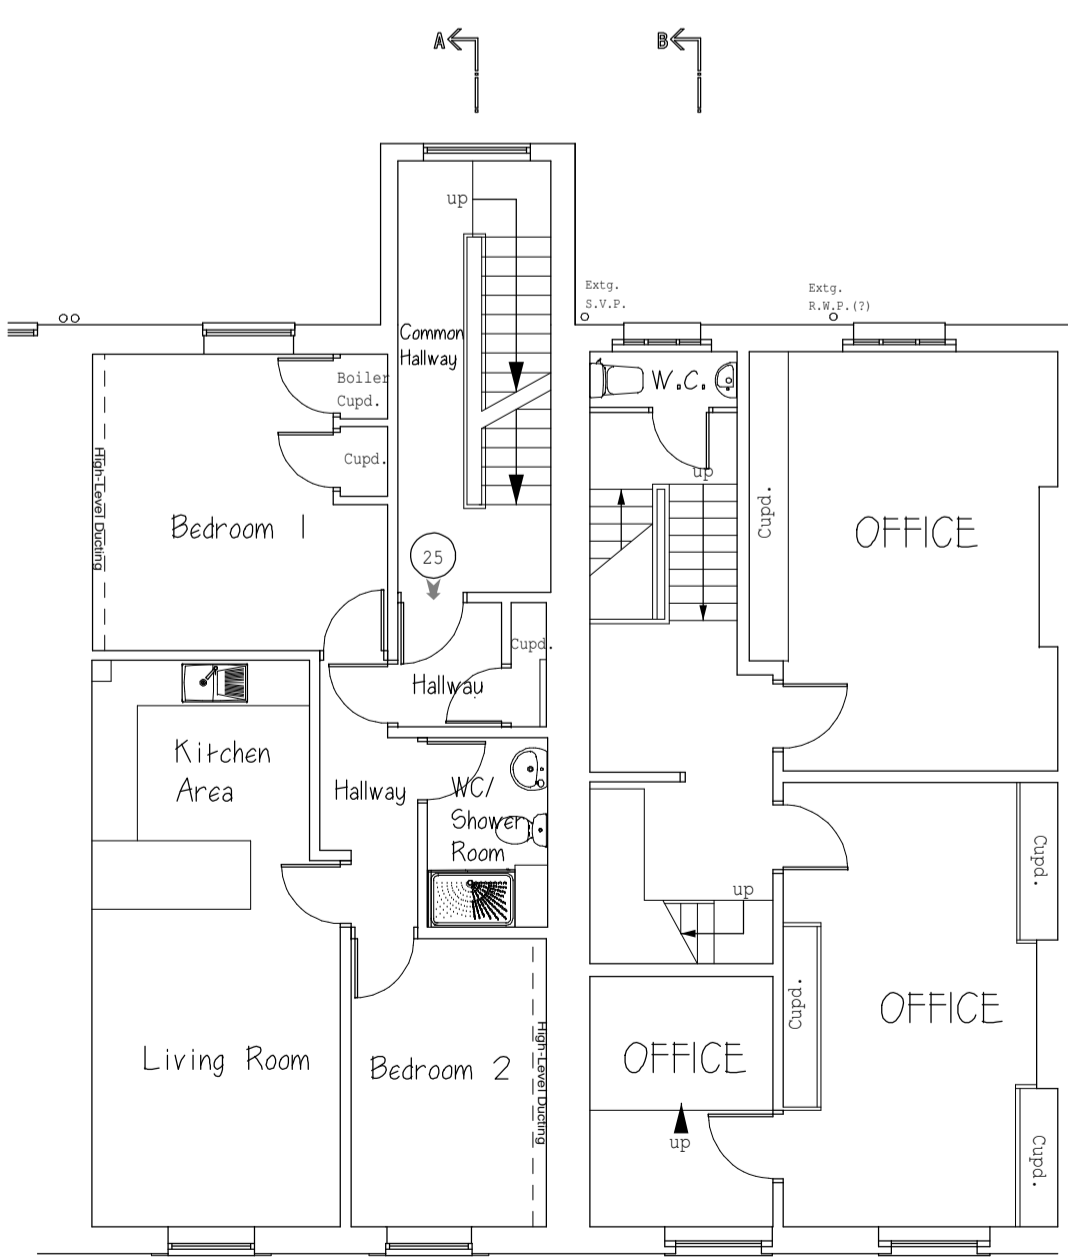


Existing Second Floor (No.108 taken from file prepared in 2014)

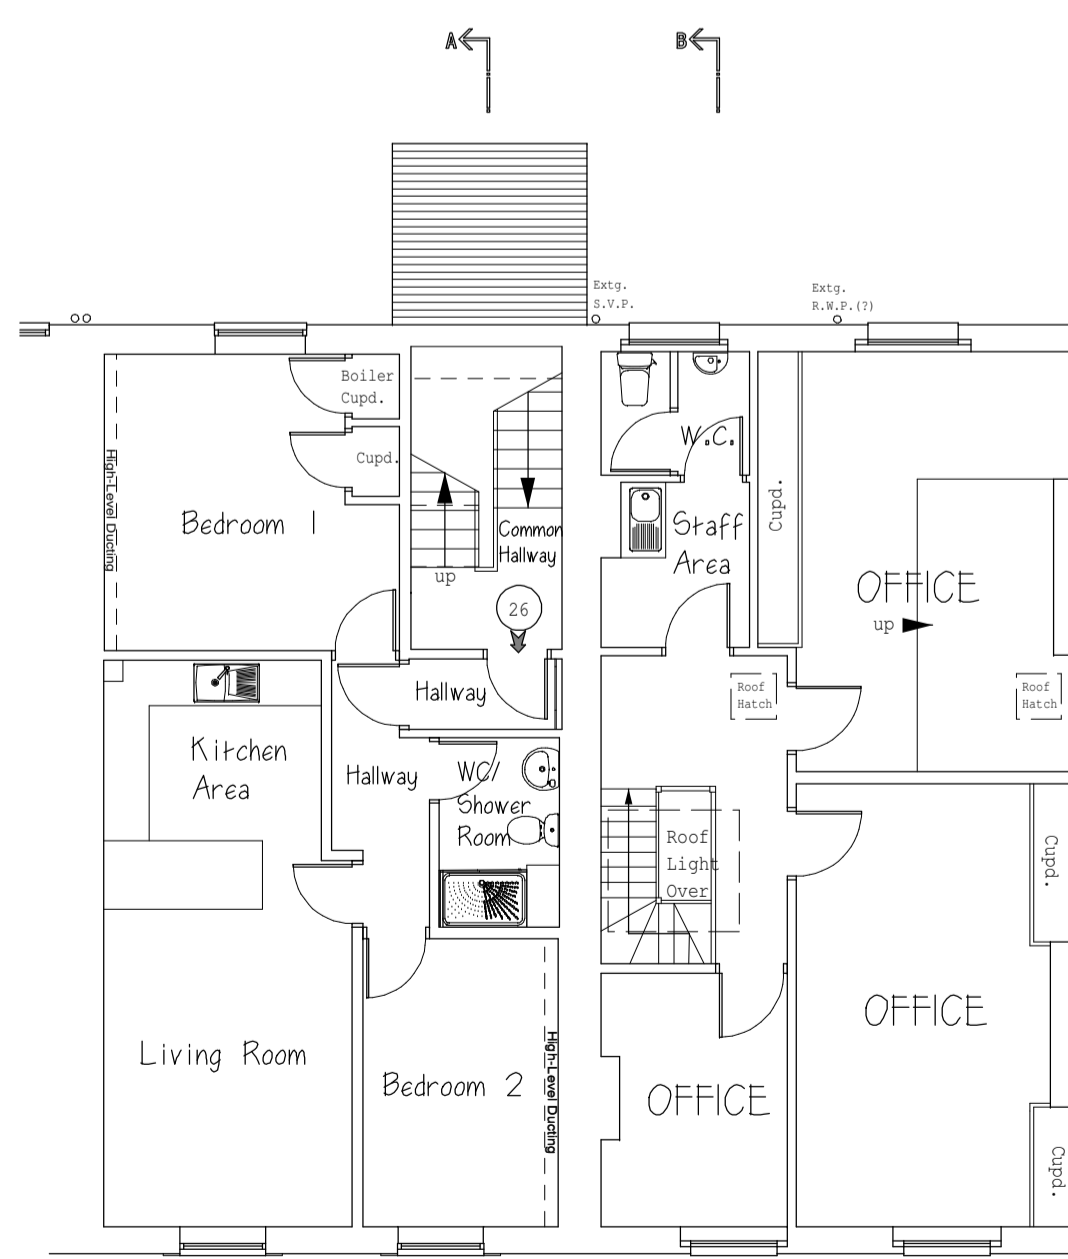

Existing Third Floor (No.108 taken from file prepared in 2014)

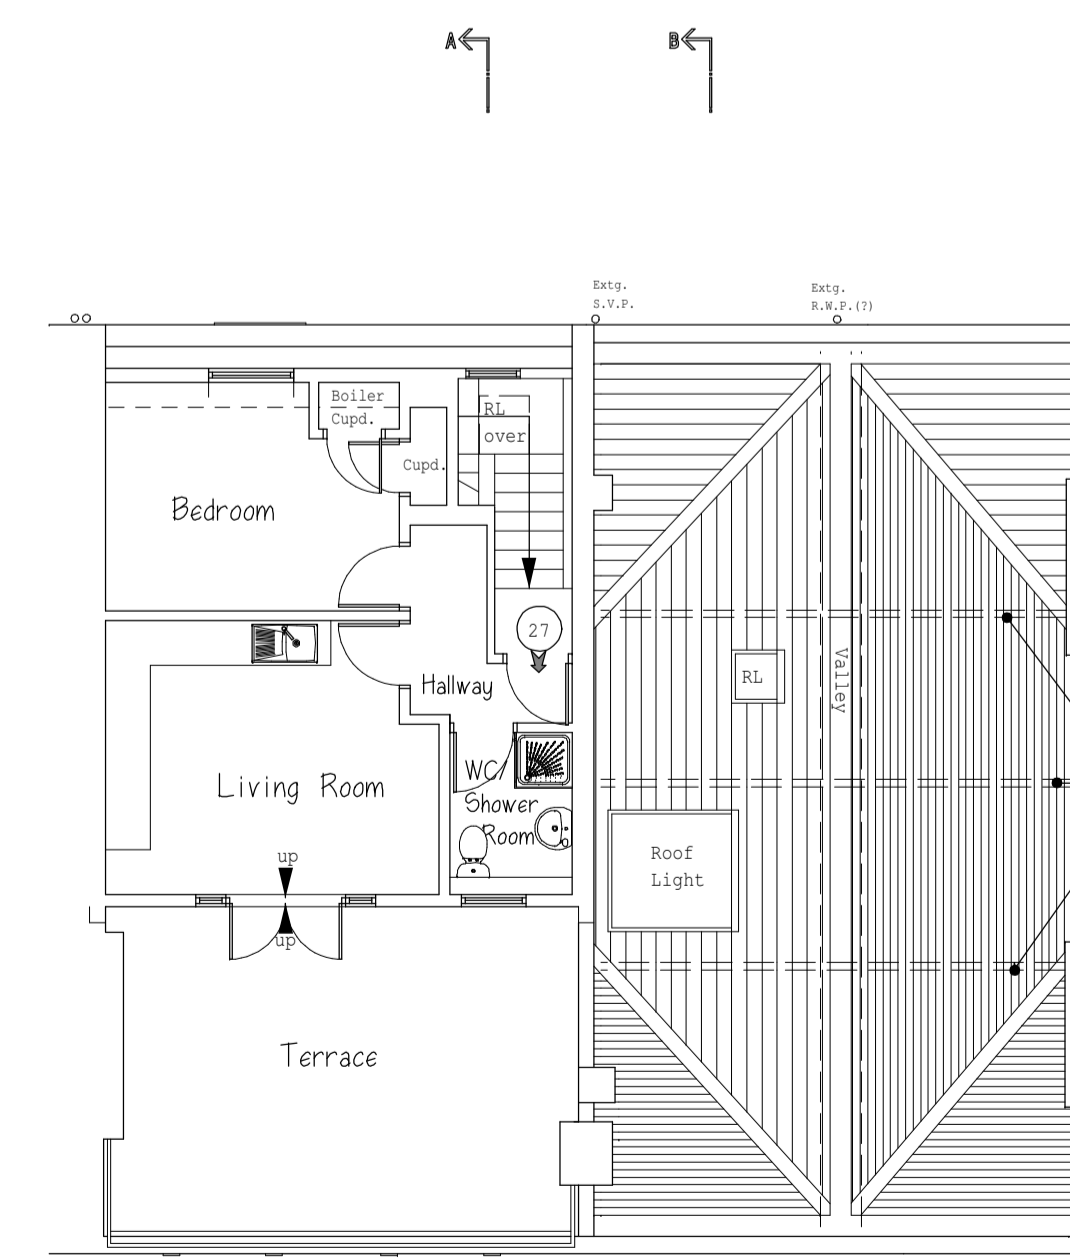

Existing Third Floor/Roof Plan

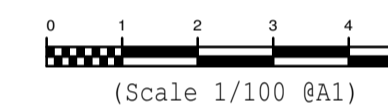

A	Date	Revisions

© Copyright
NOTES
All dimensions must be checked on site and not scaled from this drawing.
All dimensions based upon a measured survey & no site levels taken.
Safe access to areas limited measurements, as well as occupied Areas by Tenants etc.
The layout/dimensions to No.108 based upon measured survey undertaken in 2014 & associated drawings files.

IMPORTANT NOTE:- All dimensions based upon a measured survey ONLY & no electronic site levels/dimensions taken. Limited safe access to some areas.

Client
Benny Dee (Kilburn) Ltd.
Job Title
Existing Floor Plans/Elevations.
Upper Floors,
No.'s 108/110, Kilburn High Road,
Kilburn,
London NW6 4HY.

S.I. CHARTERED BUILDING SURVEYORS
No.8 JOINTON ROAD
FOLKESTONE · KENT · CT20 2RG
TEL: (01303) 240088
e-mail: stuart@sicbs.co.uk

Scales 1/100. (@A1)

Date June '19. Drawn by S.I.

Dwg. No. 028/19/01 Rev.