

GENERAL NOTES

For information only. Do not scale.
 All dimensions to be verified by contractor via site survey before work commences.
 Discrepancies to be reported to the architect.
 Copyright TMR Studios Ltd.

KEY
 - - - Lease line Electrical Mechanical Demolition


0 1m 2m

1:50 @ A3, 1:25 @ A1



REV	DATE	DRAWN	CHECKED	DESCRIPTION
A	19.08.01	TR	TR	For Planning

Project Name and Number		TMR Studios Ltd. 28u Fifth Avenue, London, W10 4DN t: 07956 885 237 Registered Company Number: 09566223	
TMR1165			
74 St Augustines Rd, NW1 9RP			
Client Lara Bohinc			
Drawing Title		Project No_Stage_Drawing No Rev	
Existing		TR1165-DR-1102 A	
Ground floor plan		Scale 1:50@A3 Date 2019.08.01	

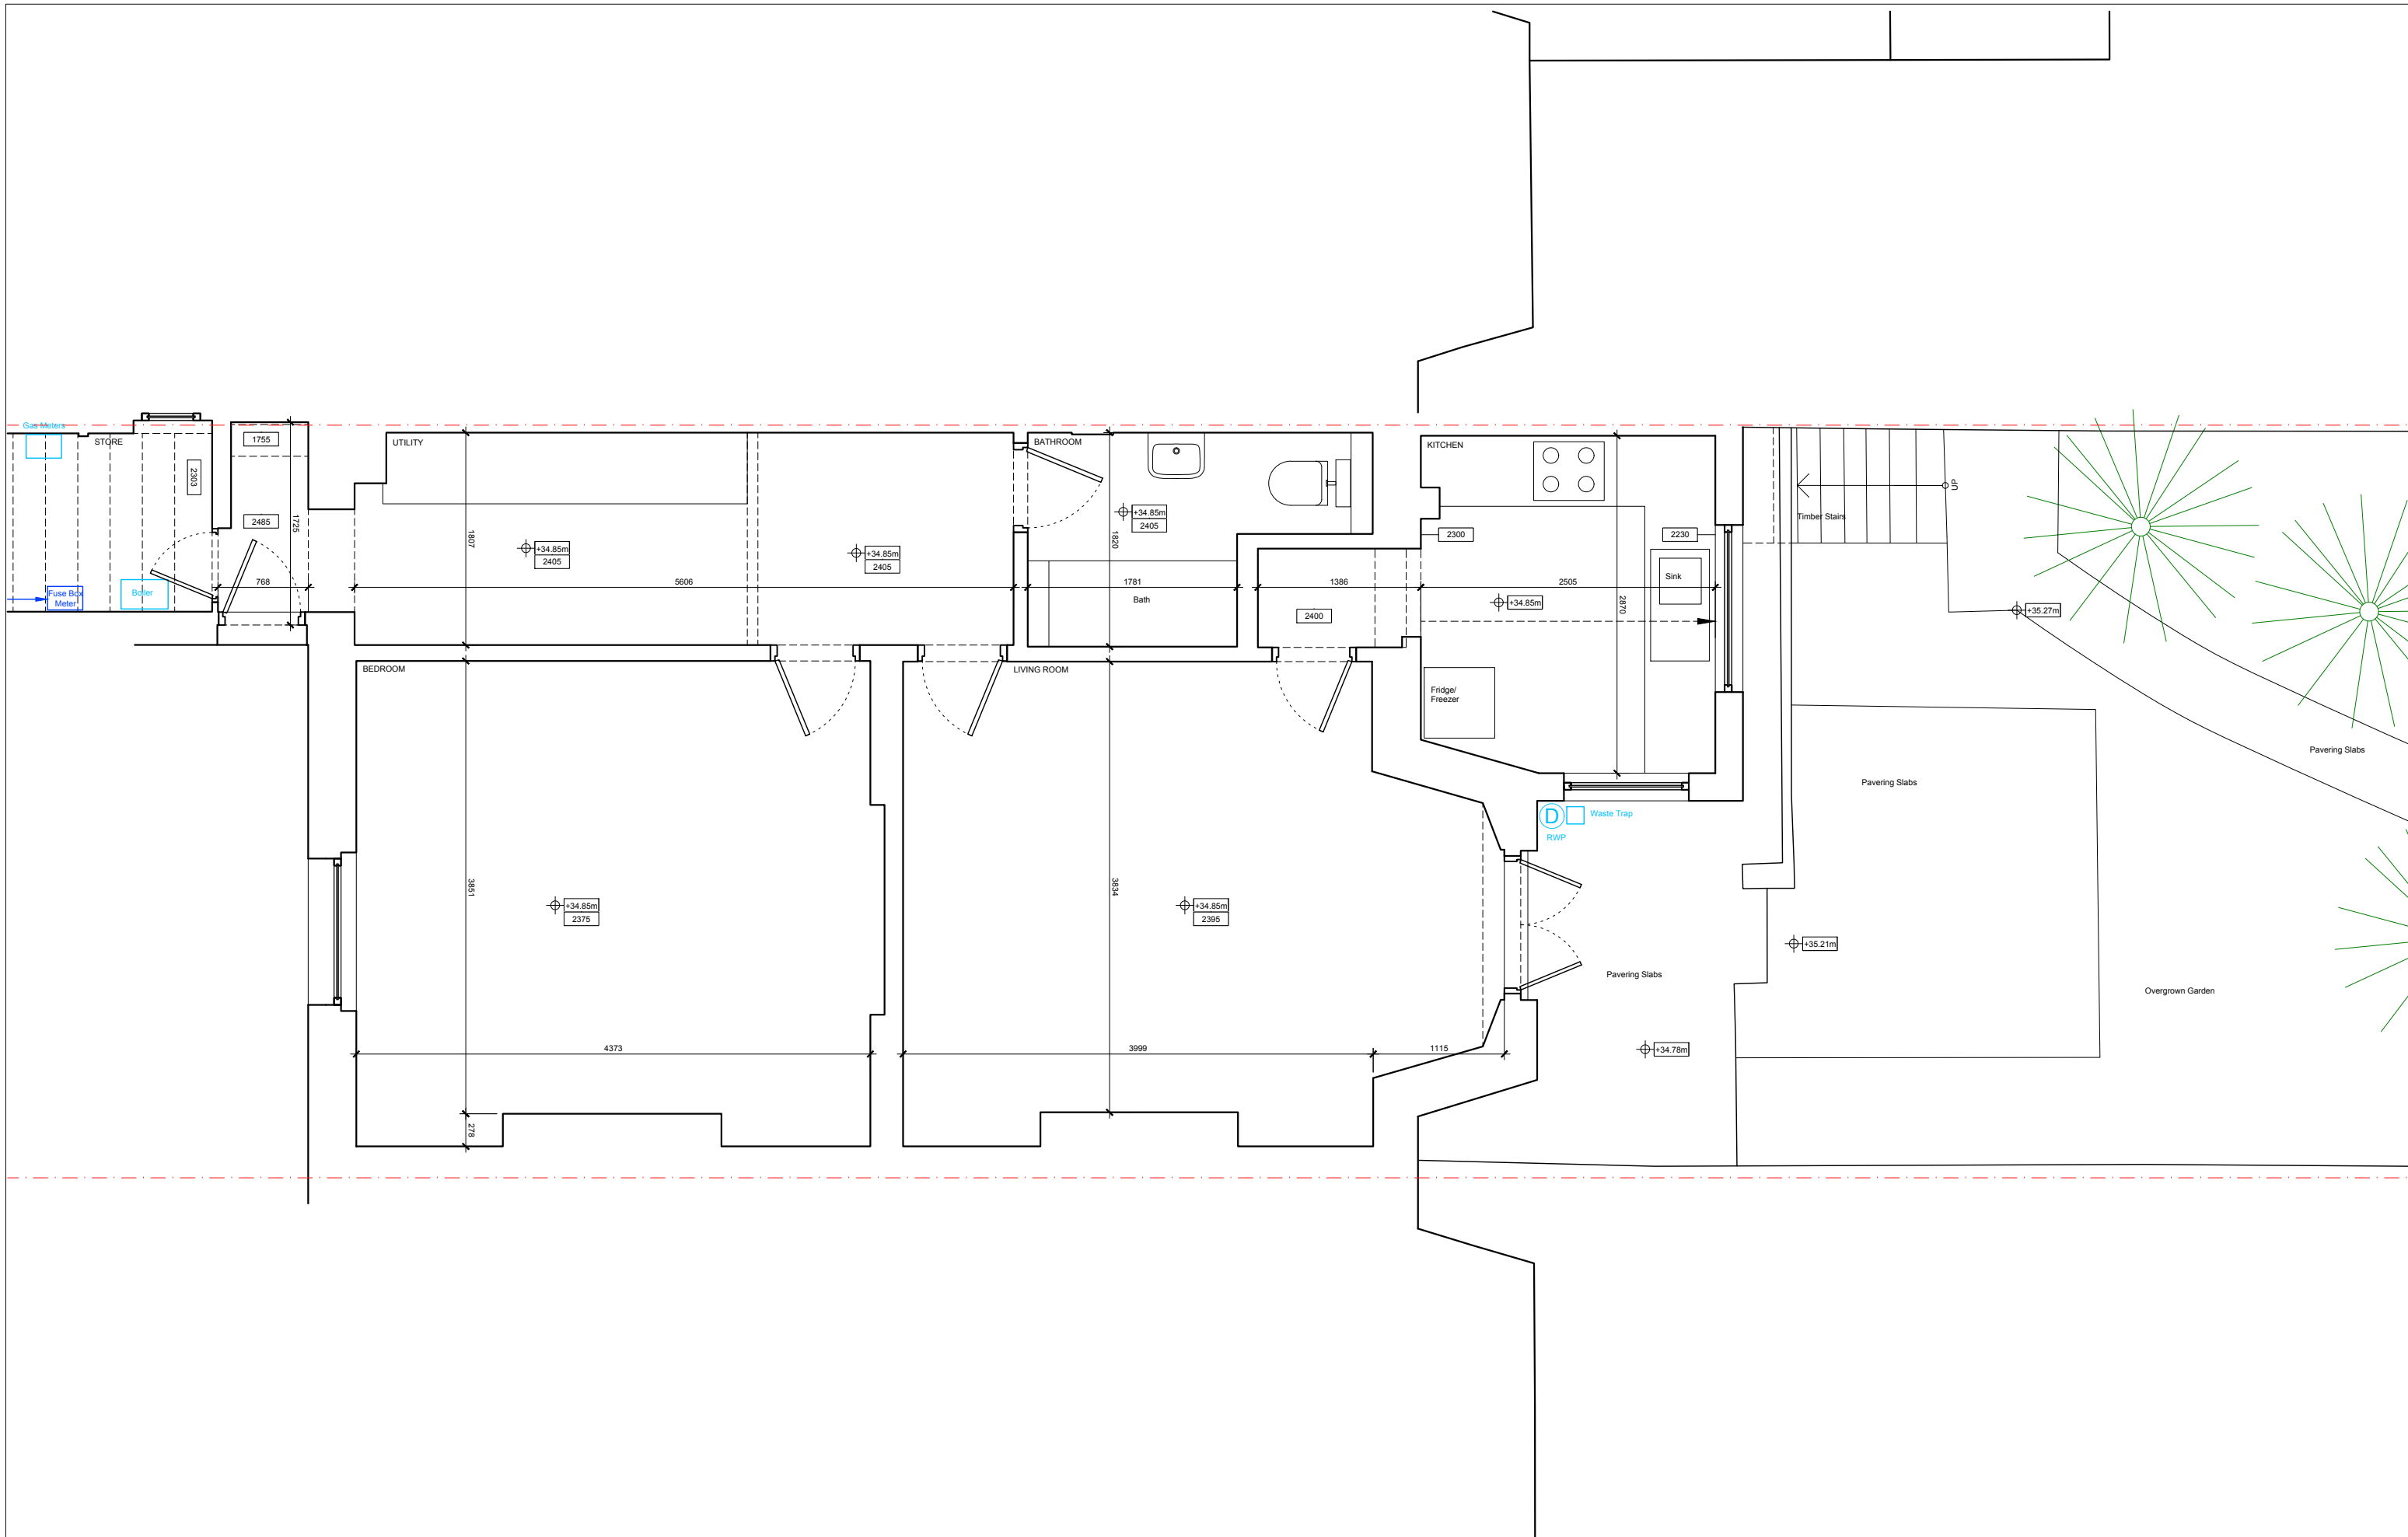

GENERAL NOTES
 For information only. Do not scale.
 All dimensions to be verified by contractor via site survey before work commences.
 Discrepancies to be reported to the architect.
 Copyright TMR Studios Ltd.


KEY
 - - - Lease line Electrical Mechanical Demolition

0 1m 2m

1:50 @ A3, 1:25 @ A1

REV	DATE	DRAWN	CHECKED	DESCRIPTION
A	19.08.01	TR	TR	For Planning

Project Name and Number		TMR Studios Ltd. 28u Fifth Avenue, London, W10 4DN t: 07956 885 237 Registered Company Number: 09566223
TMR1165 74 St Augustines Rd, NW1 9RP Client Lara Bohinc		Project No_Stage_Drawing No Rev TR1165-DR-1101 A
Drawing Title		Scale 1:50@A3 Date 2019.08.01
Existing Lower ground floor plan		

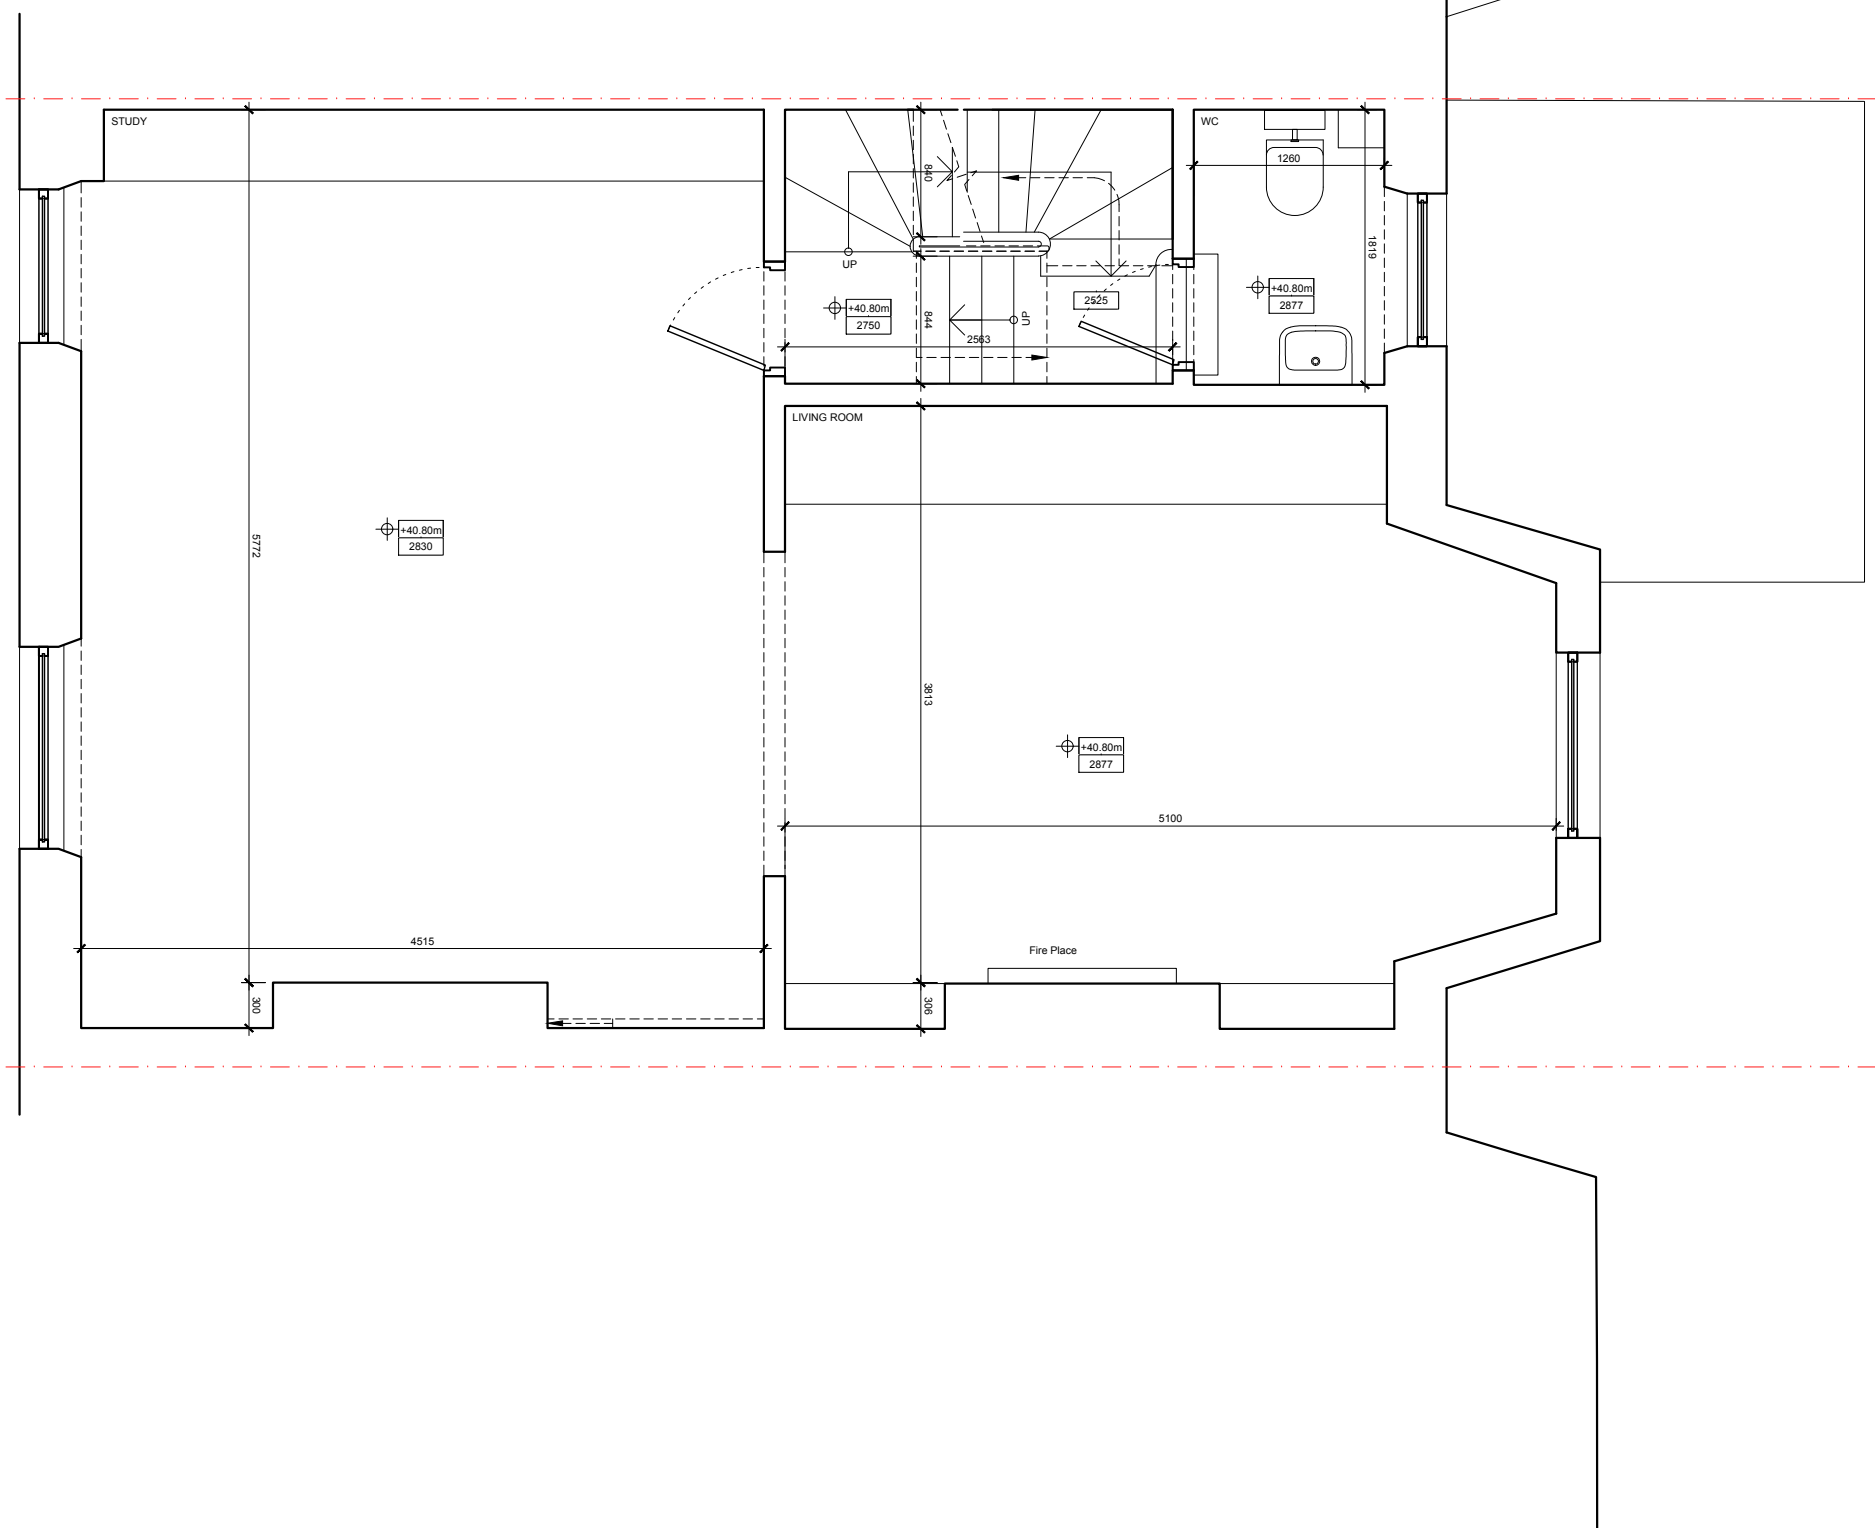


GENERAL NOTES
 For information only. Do not scale.
 All dimensions to be verified by contractor via site survey before work commences.
 Discrepancies to be reported to the architect.
 Copyright TMR Studios Ltd.

KEY
 - - - Lease line Electrical Mechanical Demolition

0 1m 2m


1.50 @ A3, 1.25 @ A1

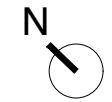

REV	DATE	DRAWN	CHECKED	DESCRIPTION
A	19.08.01	TR	TR	For Planning

REV	DATE	DRAWN	CHECKED	DESCRIPTION

Project Name and Number		TMR Studios Ltd.
TMR1165		28u Fifth Avenue, London, W10 4DN
74 St Augustines Rd, NW1 9RP		t: 07956 885 237
Client Lara Bohinc		Registered Company Number: 09566223
Drawing Title	Project No_Stage_Drawing No	Rev
Existing	TR1165-DR-1103	A
First floor plan	Scale 1:50@A3	Date 2019.08.01

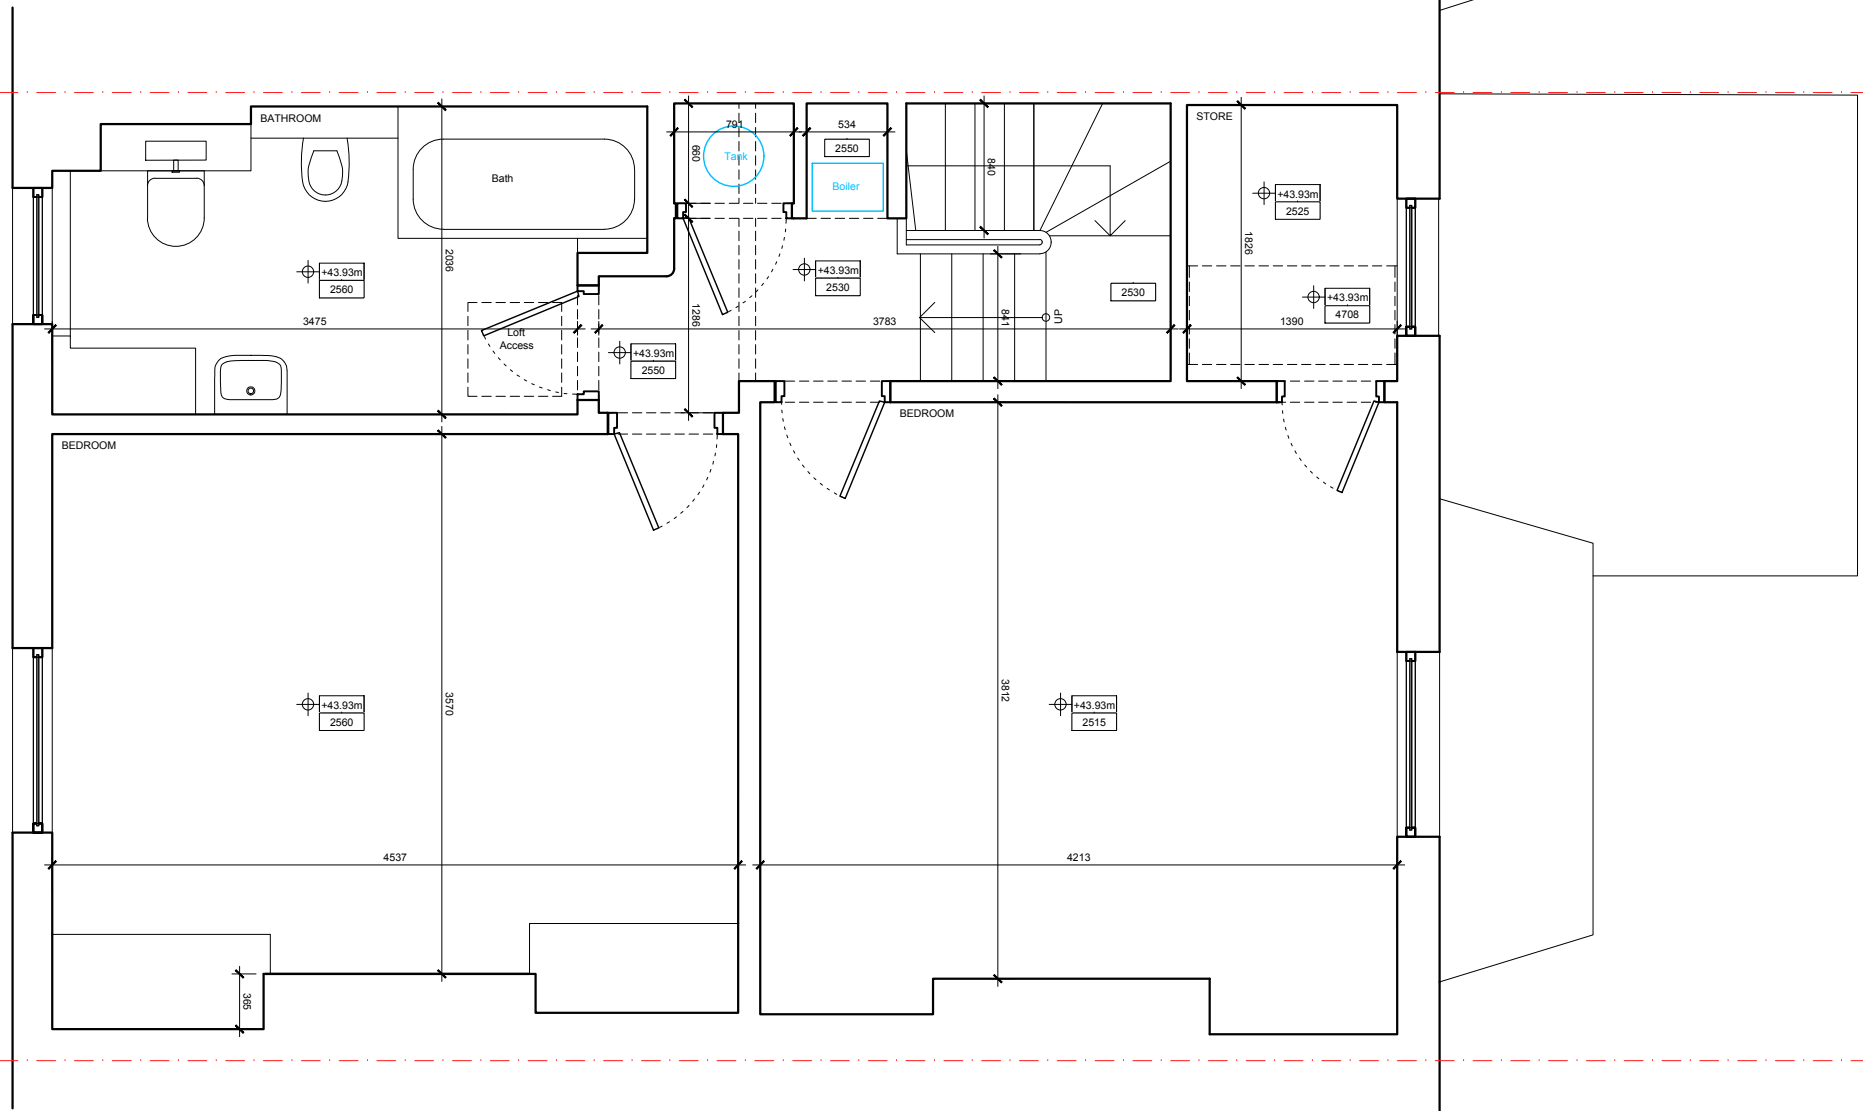


GENERAL NOTES
 For information only. Do not scale.
 All dimensions to be verified by contractor via site survey before work commences.
 Discrepancies to be reported to the architect.
 Copyright TMR Studios Ltd.

KEY
 - - - Lease line Electrical Mechanical Demolition

0 1m 2m

1:50 @ A3, 1:25 @ A1

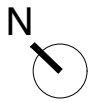

REV	DATE	DRAWN	CHECKED	DESCRIPTION
A	19.08.01	TR	TR	For Planning

DRAFT

REV	DATE	DRAWN	CHECKED	DESCRIPTION


Project Name and Number
TMR1165
 74 St Augustines Rd, NW1 9RP
 Client Lara Bohinc

Drawing Title
 Existing
 Second floor plan

TMR Studios Ltd.
 28u Fifth Avenue, London, W10 4DN
 t: 07956 885 237
 Registered Company Number: 09566223

Project No_Stage_Drawing No Rev
 TR1165-DR-1104 A

Scale 1:50@A3 Date 2019.08.01

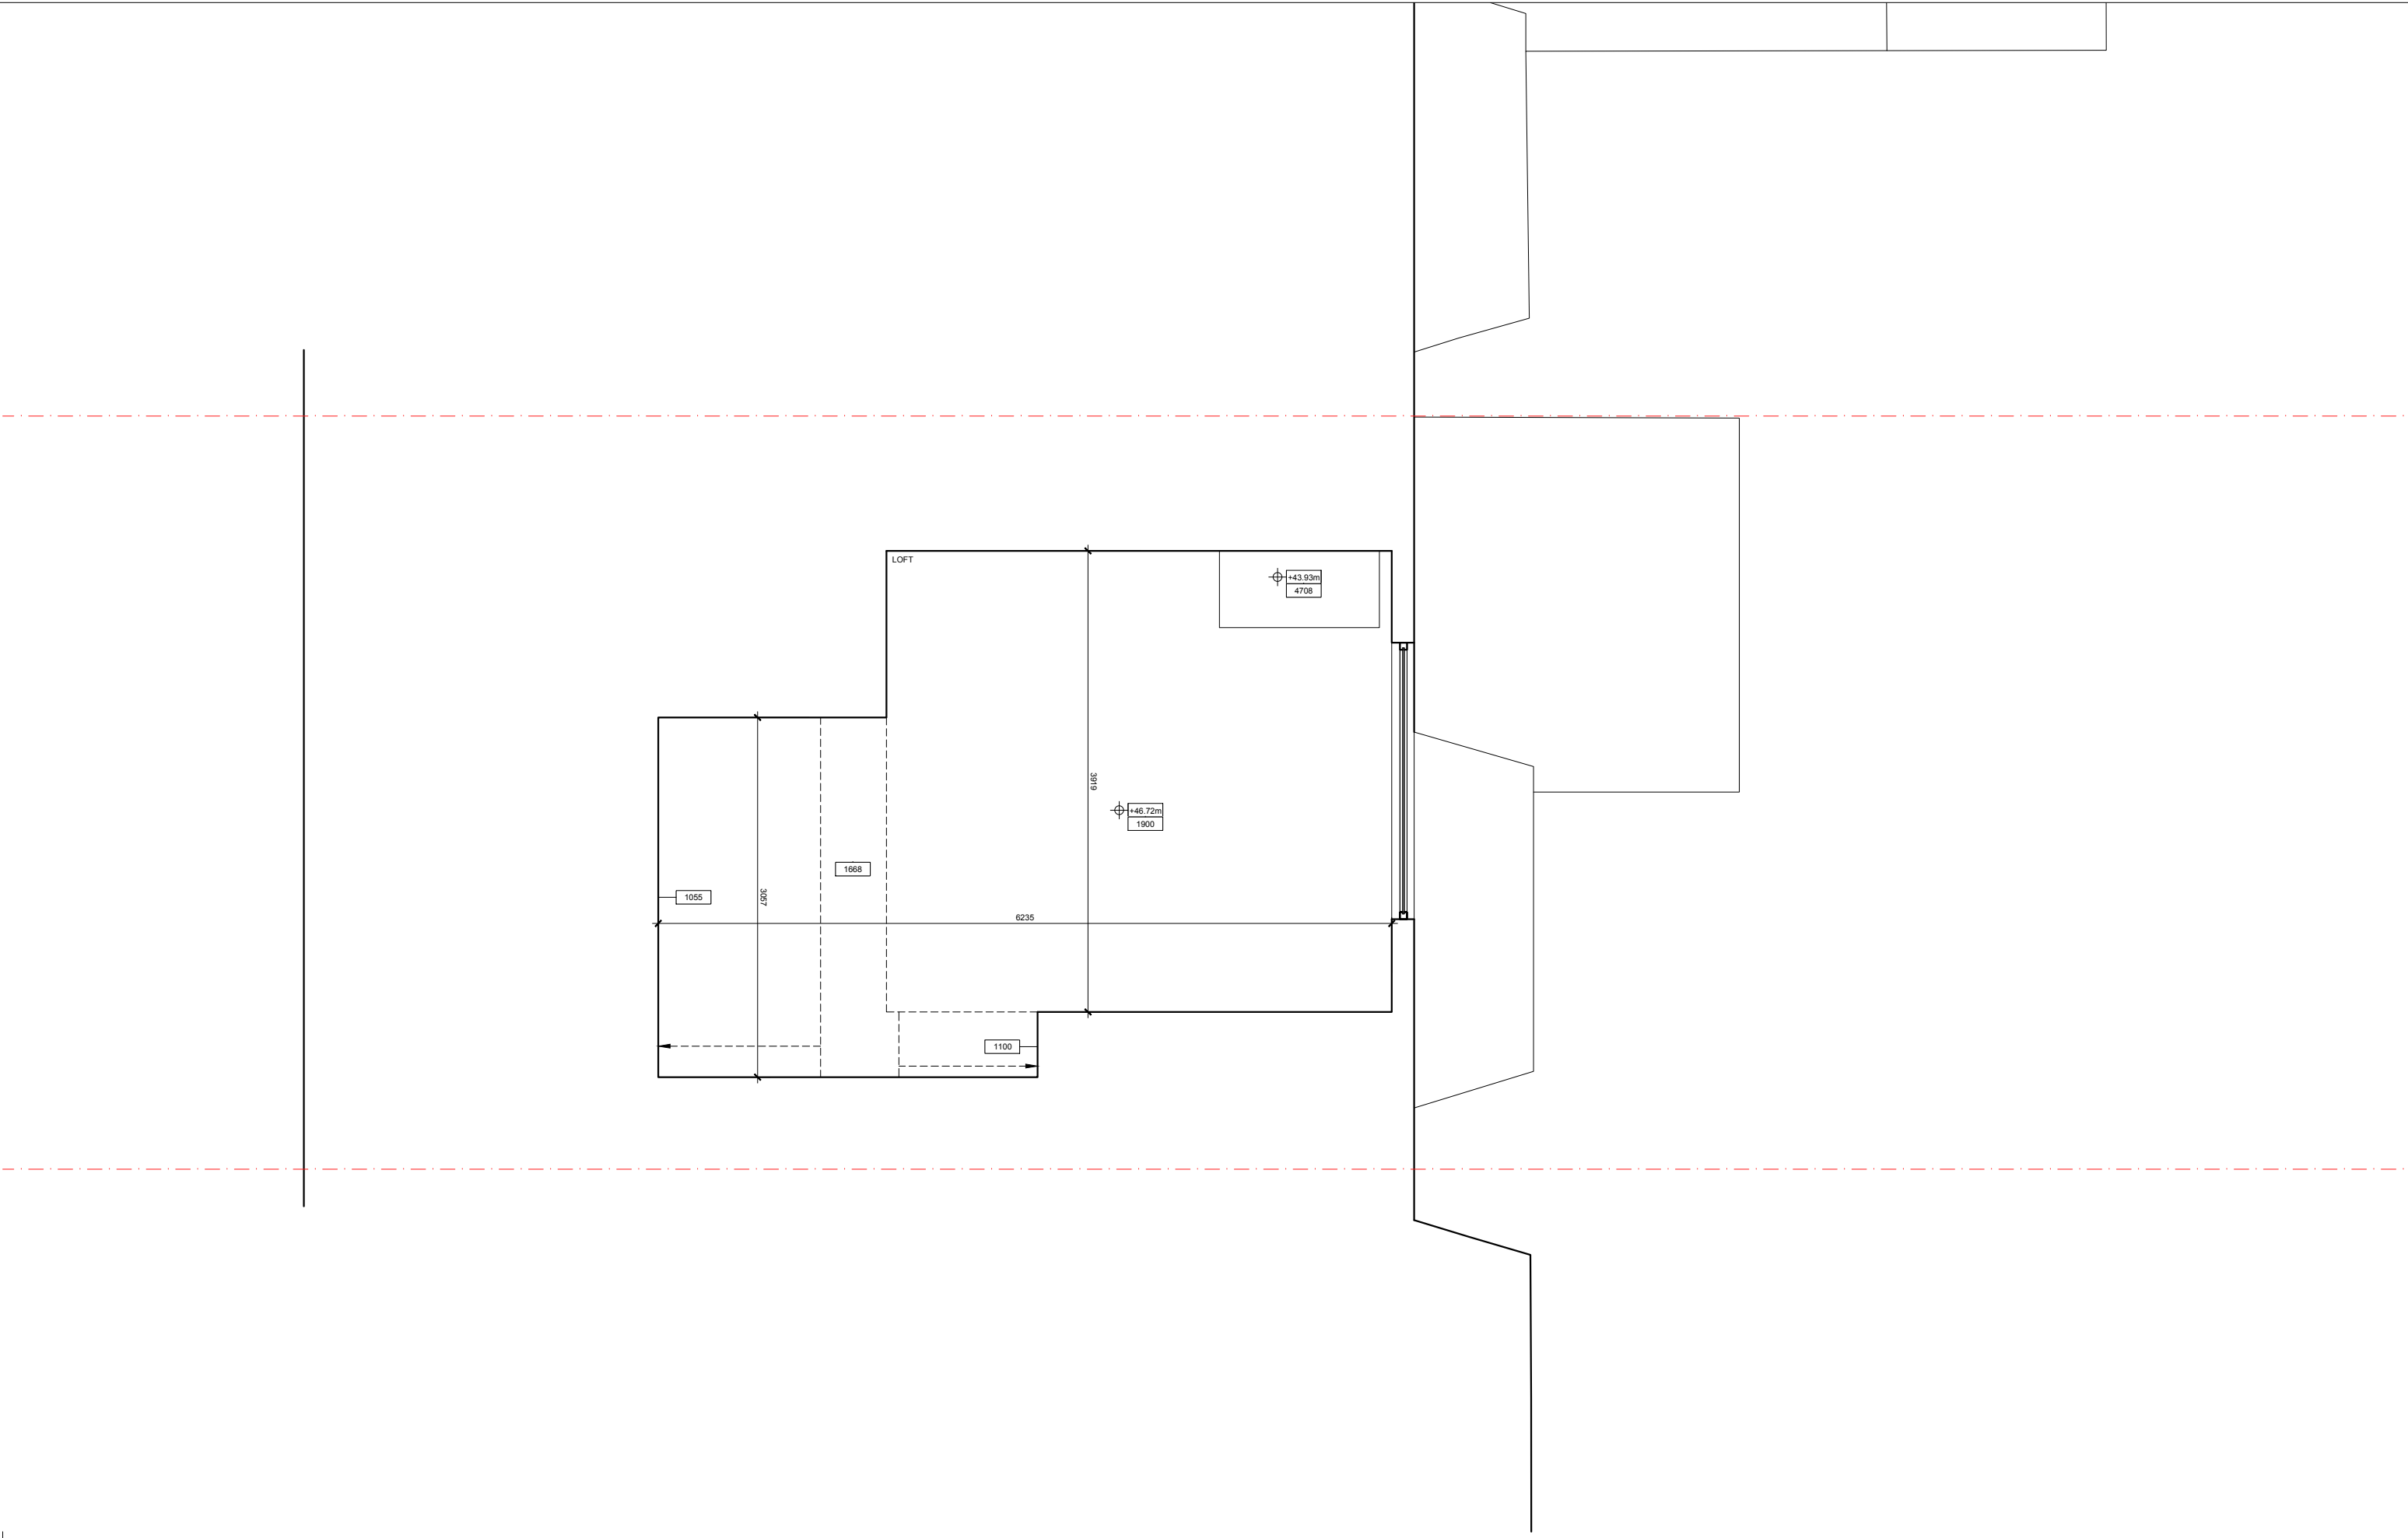


GENERAL NOTES
 For information only. Do not scale.
 All dimensions to be verified by contractor via site survey before work commences.
 Discrepancies to be reported to the architect.
 Copyright TMR Studios Ltd.

KEY
 - - - Lease line Electrical Mechanical Demolition


0 1m 2m

1:50 @ A3, 1:25 @ A1

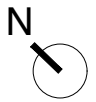

REV	DATE	DRAWN	CHECKED	DESCRIPTION
A	19.08.01	TR	TR	For Planning

Project Name and Number		TMR Studios Ltd.
TMR1165		28u Fifth Avenue, London, W10 4DN
74 St Augustines Rd, NW1 9RP		t: 07956 885 237
Client Lara Bohinc		Registered Company Number: 09566223
Drawing Title	Project No_Stage_Drawing No	Rev
Existing	TR1165-DR-1105	A
Loft plan	Scale 1:50@A3	Date 2019.08.01

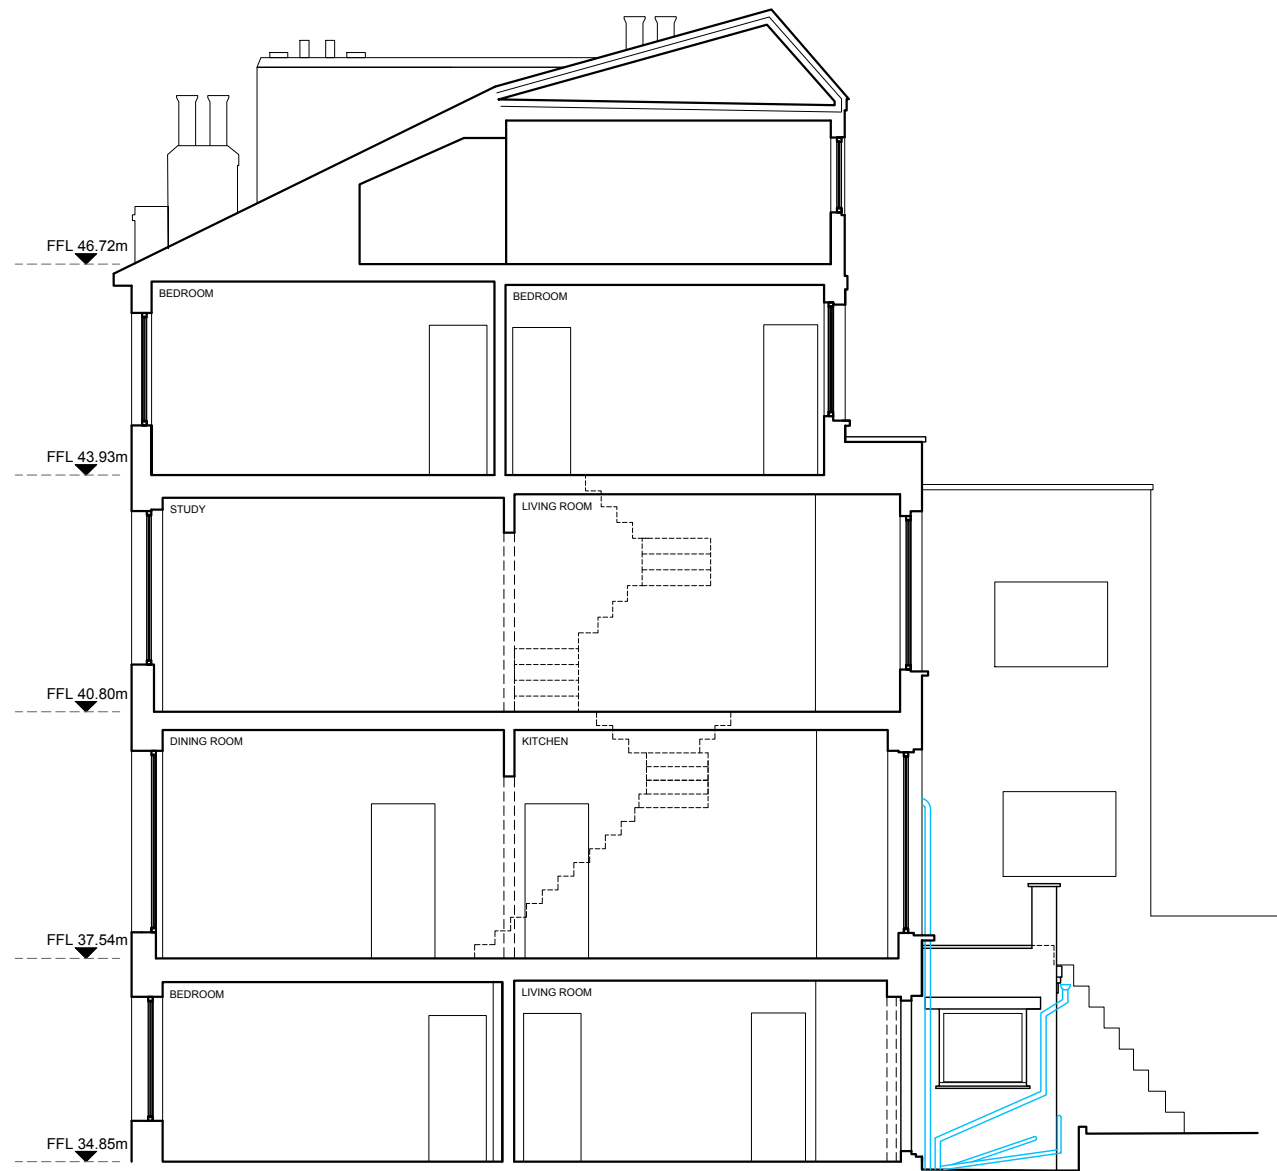

GENERAL NOTES

For information only. Do not scale.
 All dimensions to be verified by contractor via site survey before work commences.
 Discrepancies to be reported to the architect.
 Copyright TMR Studios Ltd.

KEY

--- Lease line — Electrical — Mechanical - - - Demolition

0 2m 4m


REV	DATE	DRAWN	CHECKED	DESCRIPTION
A	19.08.01	TR	TR	For Planning
B	19.10.07	TR	TR	For Planning

REV	DATE	DRAWN	CHECKED	DESCRIPTION

Project Name and Number	
TMR1165	
74 St Augustines Rd, NW1 9RP	
Client Lara Bohinc	
Drawing Title	Existing
Section AA	

TMR Studios Ltd.	
28u Fifth Avenue, London, W10 4DN	
t: 07956 885 237	
Registered Company Number: 09566223	
Project No_Stage_Drawing No	Rev
TR1165-DR-1107	B
Scale 1:100@A3	Date 2019.08.01

DRAFT

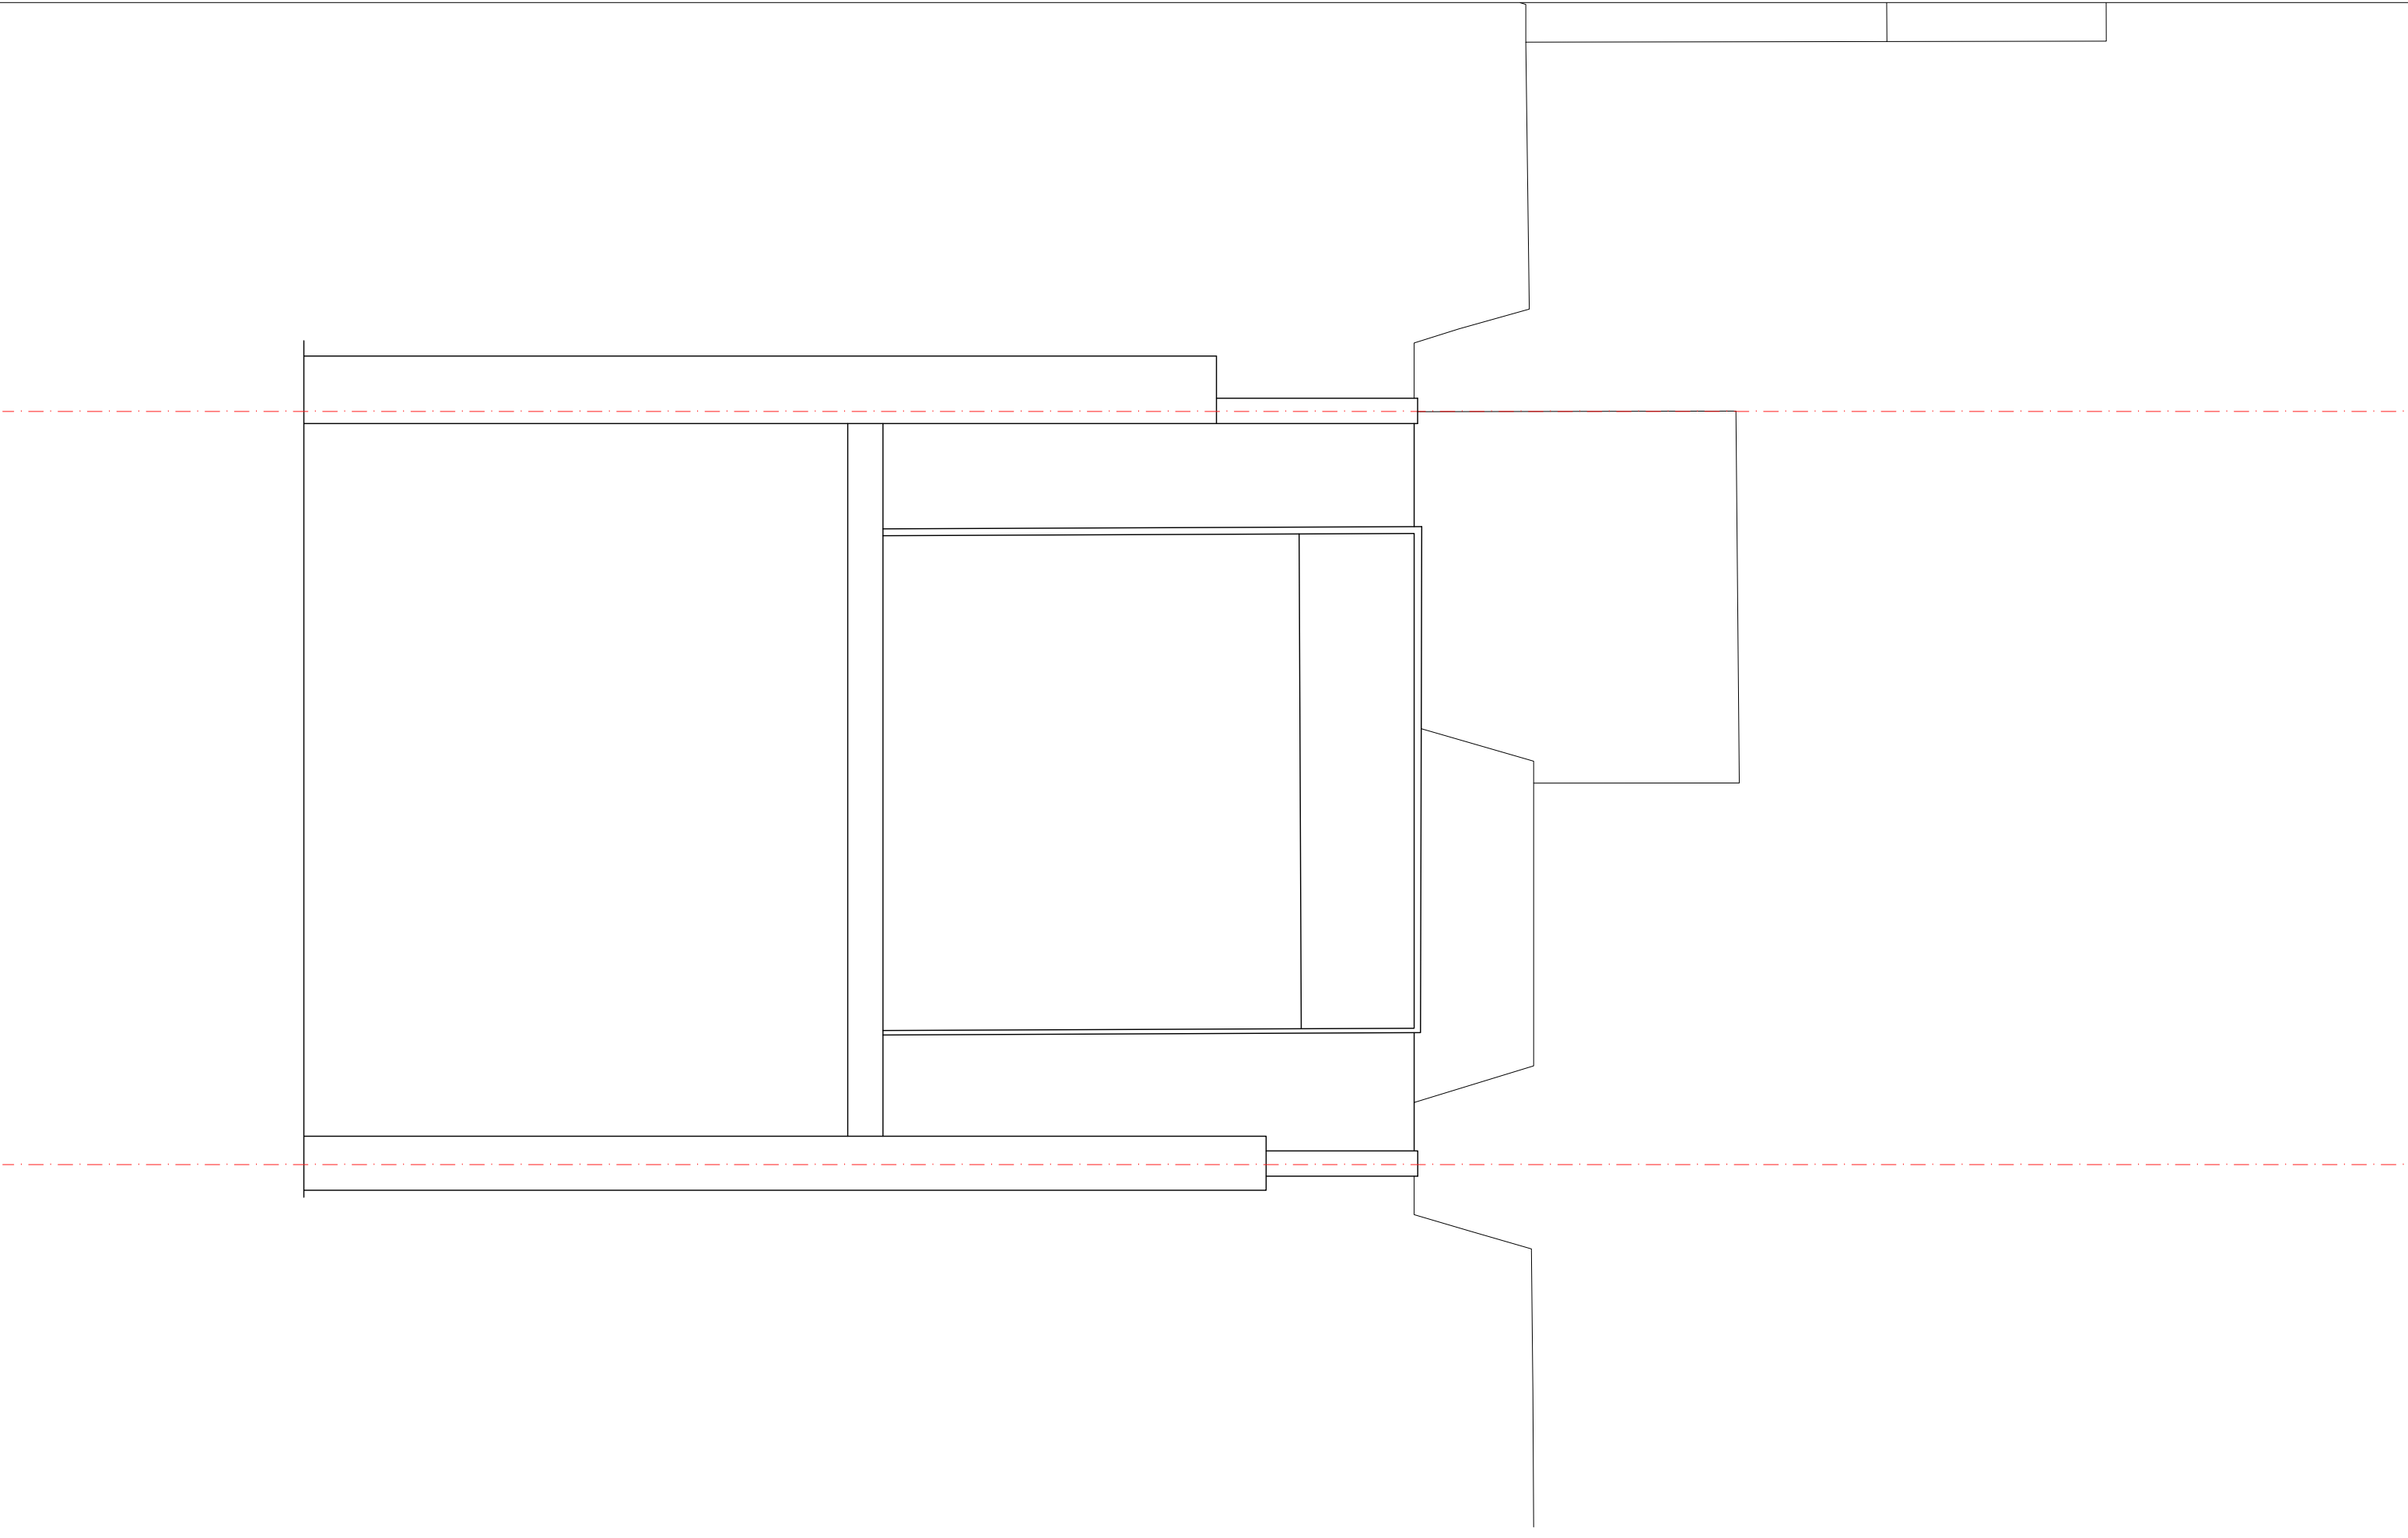


GENERAL NOTES
 For information only. Do not scale.
 All dimensions to be verified by contractor via site survey before work commences.
 Discrepancies to be reported to the architect.
 Copyright TMR Studios Ltd.

KEY
 - - - Lease line — Electrical — Mechanical - - - Demolition

0 1m 2m

1:50 @ A3, 1:25 @ A1

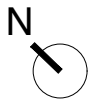

REV	DATE	DRAWN	CHECKED	DESCRIPTION
A	19.08.01	TR	TR	For Planning

Project Name and Number		TMR Studios Ltd. 28u Fifth Avenue, London, W10 4DN t: 07956 885 237 Registered Company Number: 09566223
TMR1165		
74 St Augustines Rd, NW1 9RP		
Client Lara Bohinc		
Drawing Title	Project No_Stage_Drawing No	Rev
Existing	TR1165-DR-1106	A
Roof plan	Scale 1:50@A3	Date 2019.08.01

DRAFT



GENERAL NOTES
 For information only. Do not scale.
 All dimensions to be verified by contractor via site survey before work commences.
 Discrepancies to be reported to the architect.
 Copyright TMR Studios Ltd.

KEY
 - - - Lease line — Electrical — Mechanical - - - Demolition

0 2m 4m

REV	DATE	DRAWN	CHECKED	DESCRIPTION
A	19.08.01	TR	TR	For Planning
B	19.10.07	TR	TR	For Planning

REV	DATE	DRAWN	CHECKED	DESCRIPTION

Project Name and Number
TMR1165
 74 St Augustines Rd, NW1 9RP
 Client Lara Bohinc

Drawing Title
 Existing
 Rear elevation

TMR Studios Ltd.
 28u Fifth Avenue, London, W10 4DN
 t: 07956 885 237
 Registered Company Number: 09566223

Project No_Stage_Drawing No Rev
TR1165-DR-1108 B

Scale 1:100@A3 Date 2019.08.01

DRAFT